

NOTES:
THIS EXHIBIT IS A GRAPHIC REPRESENTATION AND IS FOR REFERENCE PURPOSES ONLY. REFER TO THE CONVEYANCE DOCUMENT FOR PARCEL RELATED DETAILS.

HWY	BASIS OF EXISTING R/W	WIDTH	YEAR
STH 57	FRITZE'S SUBDIVISION	33' (HALF)	1857
STH 57	SCHMIDT'S SUBDIVISION	33' (HALF)	
STH 57	MEINECKE'S SUBDIVISION	30' (HALF)	1887

R/W PROJECT NUMBER: 2275-05-20 SHEET NUMBER: 4.01
TLE ACQUISITION EXHIBIT
NORTH 20TH STREET
NORTH AVE TO HOPKINS ST MILWAUKEE COUNTY
PART OF THE SW 1/4 OF THE SE 1/4, SECTION 18, T-7-N, R-22-E,
CITY OF MILWAUKEE, MILWAUKEE COUNTY, WISCONSIN


SCHEDULE OF LANDS & INTERESTS REQUIRED

PARCEL NUMBER	OWNER(S)	INTEREST REQUIRED	TLE S.F.
1	The City of Milwaukee	TLE	42
2	Phillis Wheatley School Redevelopment, LLC	TLE	97

UTILITY INTERESTS REQUIRED

UTILITY NUMBER	UTILITY OWNER(S)	INTEREST REQUIRED
100	WE ENERGIES	RELEASE OF RIGHTS

THIS MAP IS APPROVED FOR THE CITY OF MILWAUKEE
SIGNATURE: _____ DATE: _____
PRINT NAME: _____

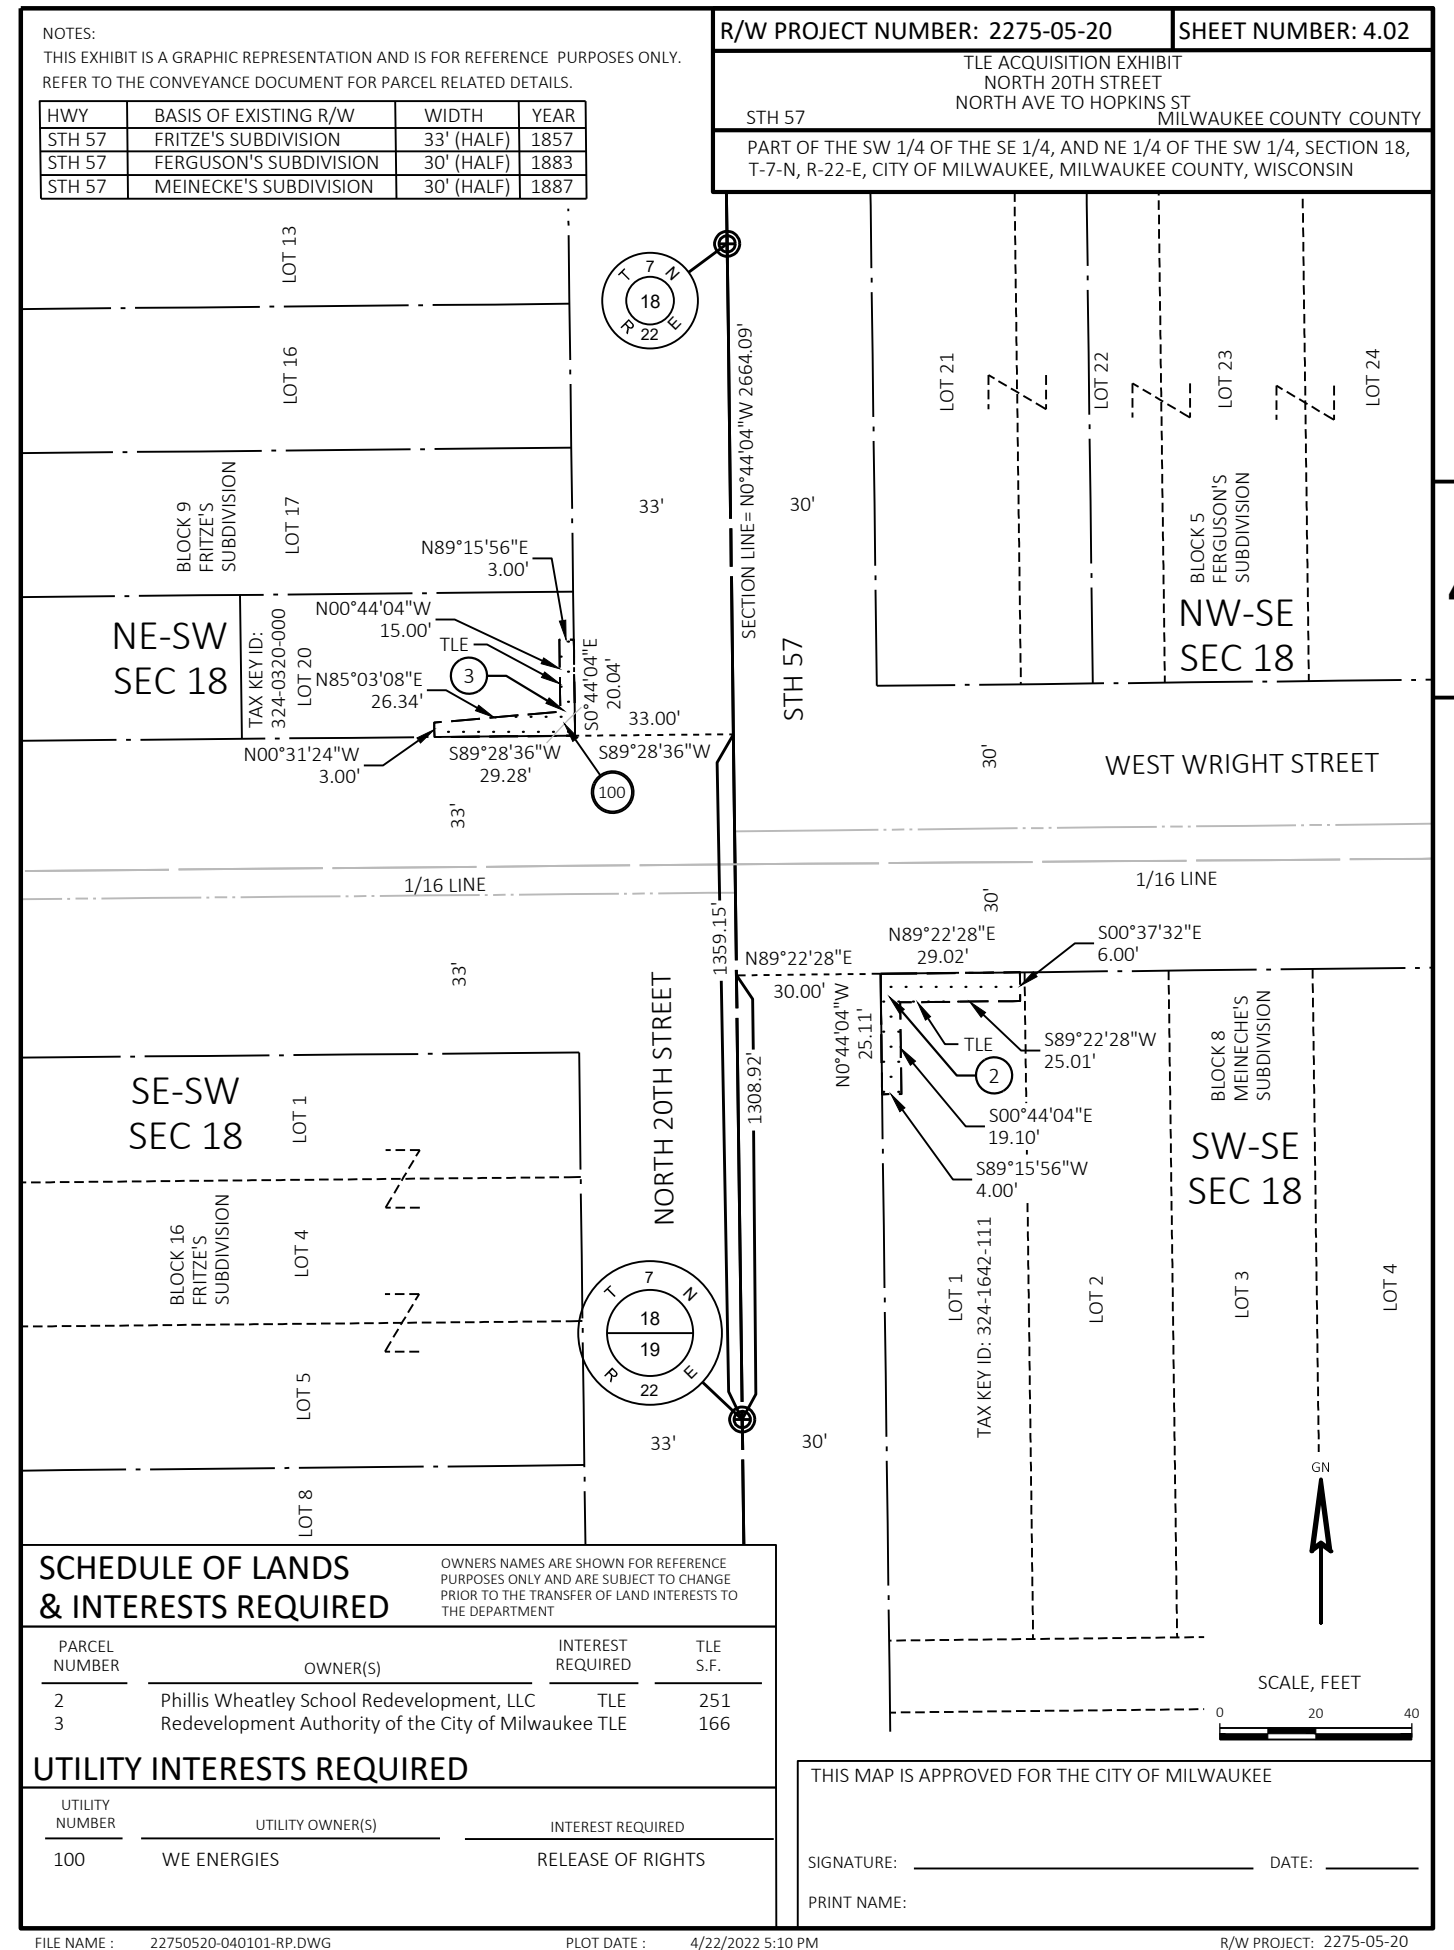

NOTES:
THIS EXHIBIT IS A GRAPHIC REPRESENTATION AND IS FOR REFERENCE PURPOSES ONLY. REFER TO THE CONVEYANCE DOCUMENT FOR PARCEL RELATED DETAILS.

HWY	BASIS OF EXISTING R/W	WIDTH	YEAR
STH 57	FRITZE'S SUBDIVISION	33' (HALF)	1857
STH 57	FERGUSON'S SUBDIVISION	30' (HALF)	1883
STH 57	MEINECKE'S SUBDIVISION	30' (HALF)	1887

R/W PROJECT NUMBER: 2275-05-20 SHEET NUMBER: 4.02
TLE ACQUISITION EXHIBIT
NORTH 20TH STREET
NORTH AVE TO HOPKINS ST MILWAUKEE COUNTY COUNTY
PART OF THE SW 1/4 OF THE SE 1/4, AND NE 1/4 OF THE SW 1/4, SECTION 18,
T-7-N, R-22-E, CITY OF MILWAUKEE, MILWAUKEE COUNTY, WISCONSIN

SCHEDULE OF LANDS & INTERESTS REQUIRED

PARCEL NUMBER	OWNER(S)	INTEREST REQUIRED	TLE S.F.
2	Phillis Wheatley School Redevelopment, LLC	TLE	251
3	Redevelopment Authority of the City of Milwaukee	TLE	166

UTILITY INTERESTS REQUIRED


UTILITY NUMBER	UTILITY OWNER(S)	INTEREST REQUIRED
100	WE ENERGIES	RELEASE OF RIGHTS

THIS MAP IS APPROVED FOR THE CITY OF MILWAUKEE
SIGNATURE: _____ DATE: _____
PRINT NAME: _____

NOTES:
THIS EXHIBIT IS A GRAPHIC REPRESENTATION AND IS FOR REFERENCE PURPOSES ONLY.
REFER TO THE CONVEYANCE DOCUMENT FOR PARCEL RELATED DETAILS.

HWY	BASIS OF EXISTING R/W	WIDTH	YEAR
STH 57	MANN, BURKE & SOMER'S SUB.	33' (HALF)	1857
STH 57	FERGUSON'S SUBDIVISION	30' (HALF)	1883

R/W PROJECT NUMBER: 2275-05-20 SHEET NUMBER: 4.03
TLE ACQUISITION EXHIBIT
NORTH 20TH STREET
NORTH AVE TO HOPKINS ST MILWAUKEE COUNTY
PART OF THE NW 1/4 OF THE SE 1/4, SECTION 18, T-7-N, R-22-E,
CITY OF MILWAUKEE, MILWAUKEE COUNTY, WISCONSIN

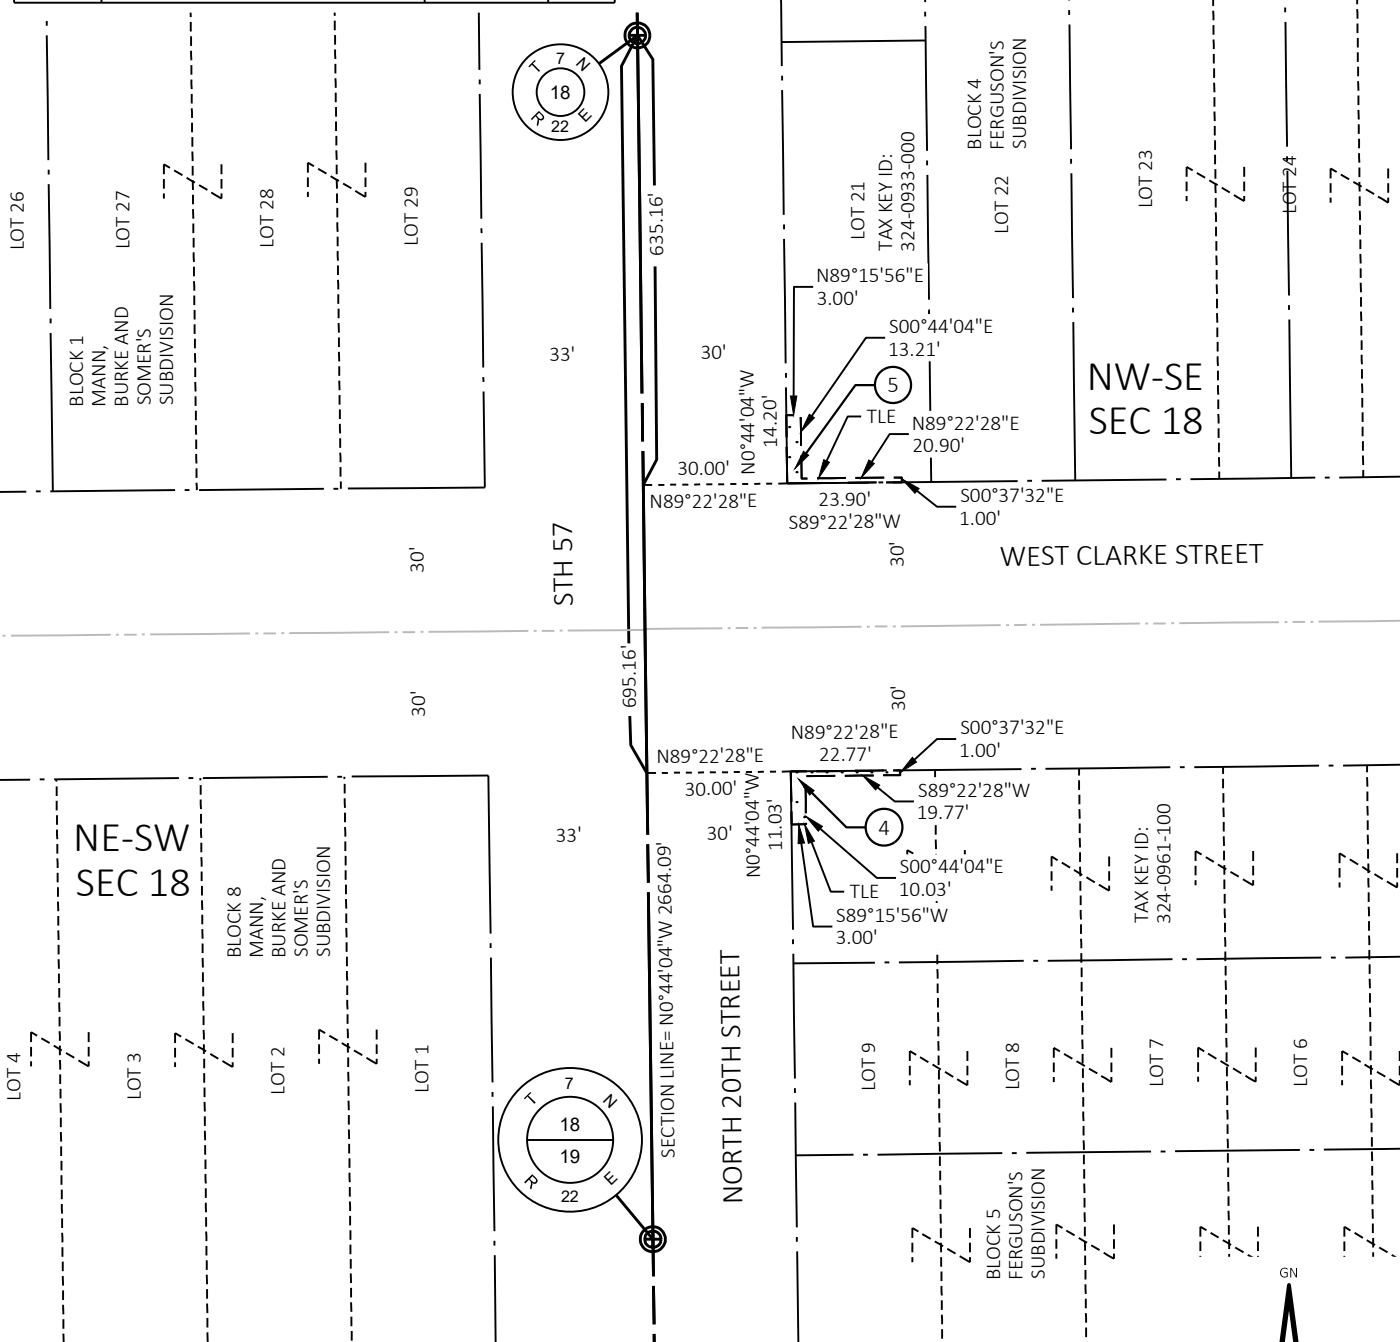

SCHEDULE OF LANDS & INTERESTS REQUIRED

PARCEL NUMBER	OWNER(S)	INTEREST REQUIRED	TLE S.F.
4	Larry Moffett and Felecia Moffett	TLE	53
5	Persephone L. Ward	TLE	64

UTILITY INTERESTS REQUIRED

UTILITY NUMBER	UTILITY OWNER(S)	INTEREST REQUIRED
N/A	N/A	N/A

THIS MAP IS APPROVED FOR THE CITY OF MILWAUKEE


SIGNATURE: _____ DATE: _____

PRINT NAME: _____

NOTES:
THIS EXHIBIT IS A GRAPHIC REPRESENTATION AND IS FOR REFERENCE PURPOSES ONLY.
REFER TO THE CONVEYANCE DOCUMENT FOR PARCEL RELATED DETAILS.

HWY	BASIS OF EXISTING R/W	WIDTH	YEAR
STH 57	MANN, BURKE & SOMER'S SUB.	33' (HALF)	1857
STH 57	FERGUSON'S SUBDIVISION	30' (HALF)	1883

R/W PROJECT NUMBER: 2275-05-20 SHEET NUMBER: 4.04
TLE ACQUISITION EXHIBIT
NORTH 20TH STREET
NORTH AVE TO HOPKINS ST MILWAUKEE COUNTY COUNTY
PART OF THE NE 1/4 OF THE SW 1/4, SECTION 18, T-7-N, R-22-E,
CITY OF MILWAUKEE, MILWAUKEE COUNTY, WISCONSIN

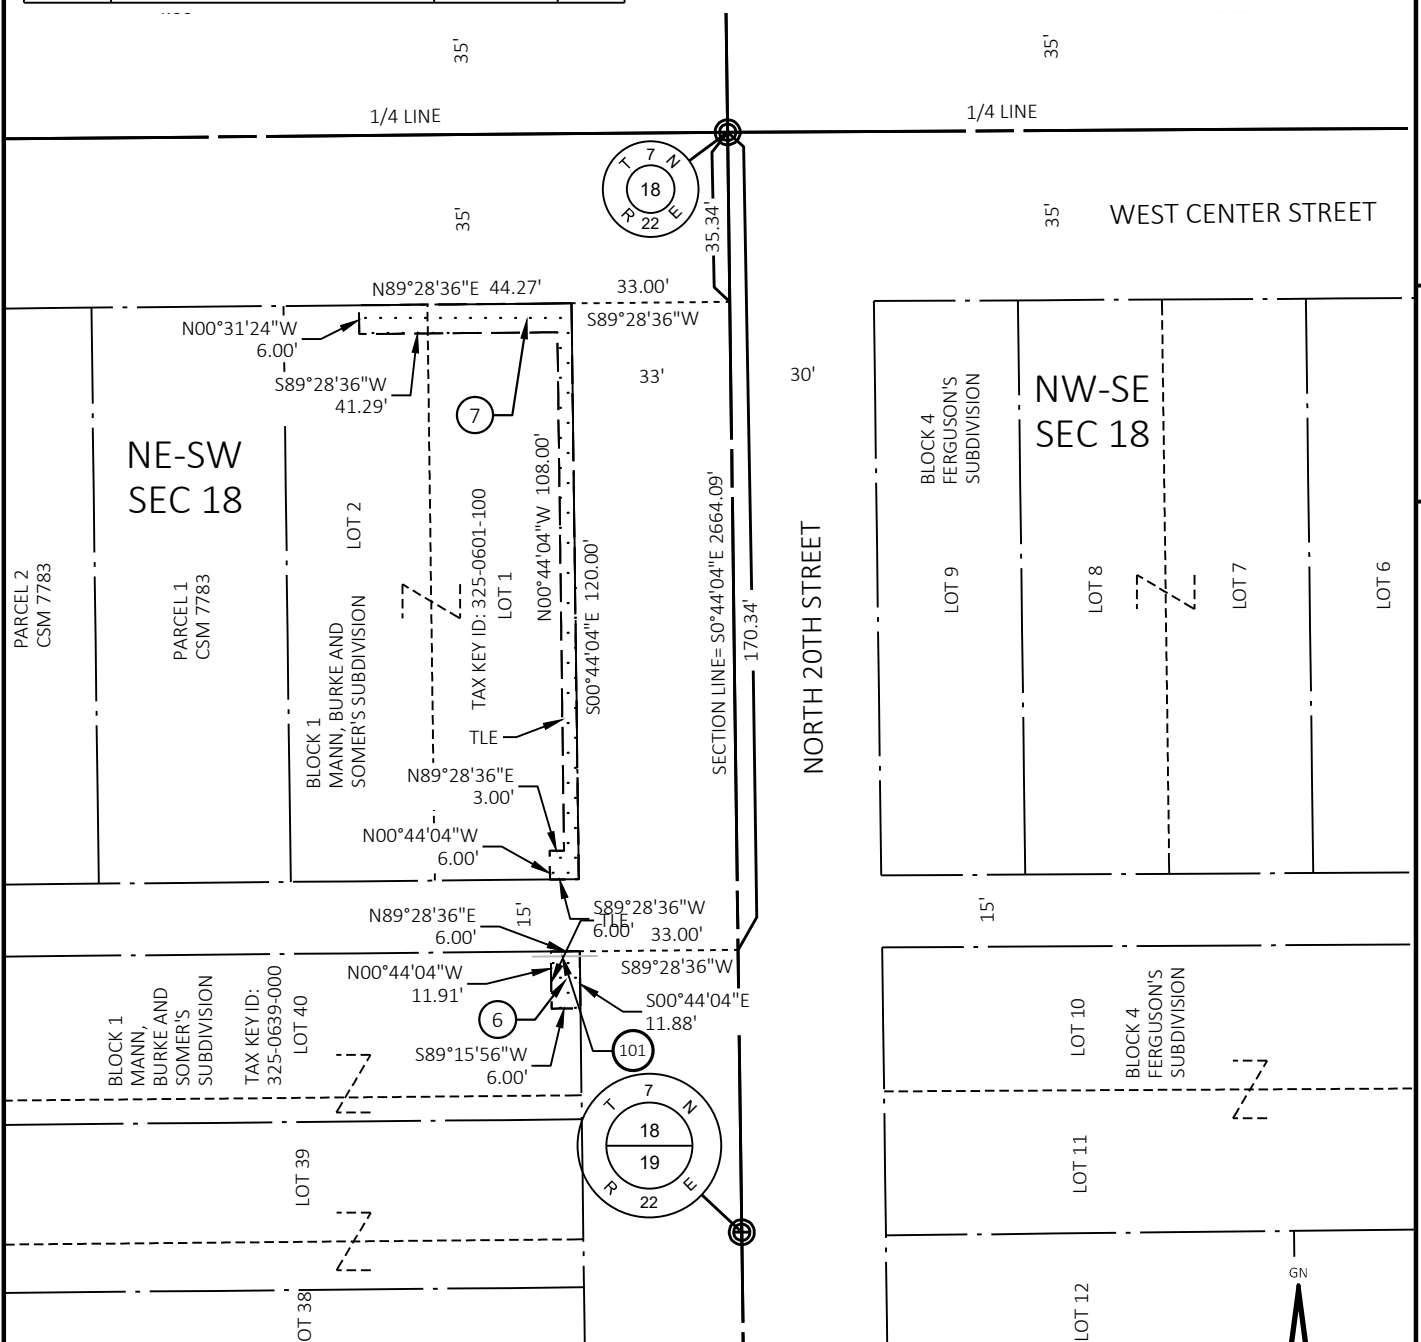

SCHEDULE OF LANDS & INTERESTS REQUIRED

PARCEL NUMBER	OWNER(S)	INTEREST REQUIRED	TLE S.F.
6	The City of Milwaukee	TLE	71
7	Tommy Montgomery and Marilyn Montgomery	TLE	626

UTILITY INTERESTS REQUIRED

UTILITY NUMBER	UTILITY OWNER(S)	INTEREST REQUIRED
101	(TELEPHONE)	RELEASE OF RIGHTS

THIS MAP IS APPROVED FOR THE CITY OF MILWAUKEE


SIGNATURE: _____ DATE: _____

PRINT NAME: _____

NOTES:
THIS EXHIBIT IS A GRAPHIC REPRESENTATION AND IS FOR REFERENCE PURPOSES ONLY.
REFER TO THE CONVEYANCE DOCUMENT FOR PARCEL RELATED DETAILS.

HWY	BASIS OF EXISTING R/W	WIDTH	YEAR
STH 57	BRYANT AND HENRY'S SUB.	33' (HALF)	1886

R/W PROJECT NUMBER: 2275-05-20 SHEET NUMBER: 4.05
TLE ACQUISITION EXHIBIT
NORTH 20TH STREET
NORTH AVE TO HOPKINS ST MILWAUKEE COUNTY
PART OF THE SE 1/4 OF THE NW 1/4, AND SW 1/4 OF THE NE 1/4, SECTION 18,
T-7-N, R-22-E, CITY OF MILWAUKEE, MILWAUKEE COUNTY, WISCONSIN

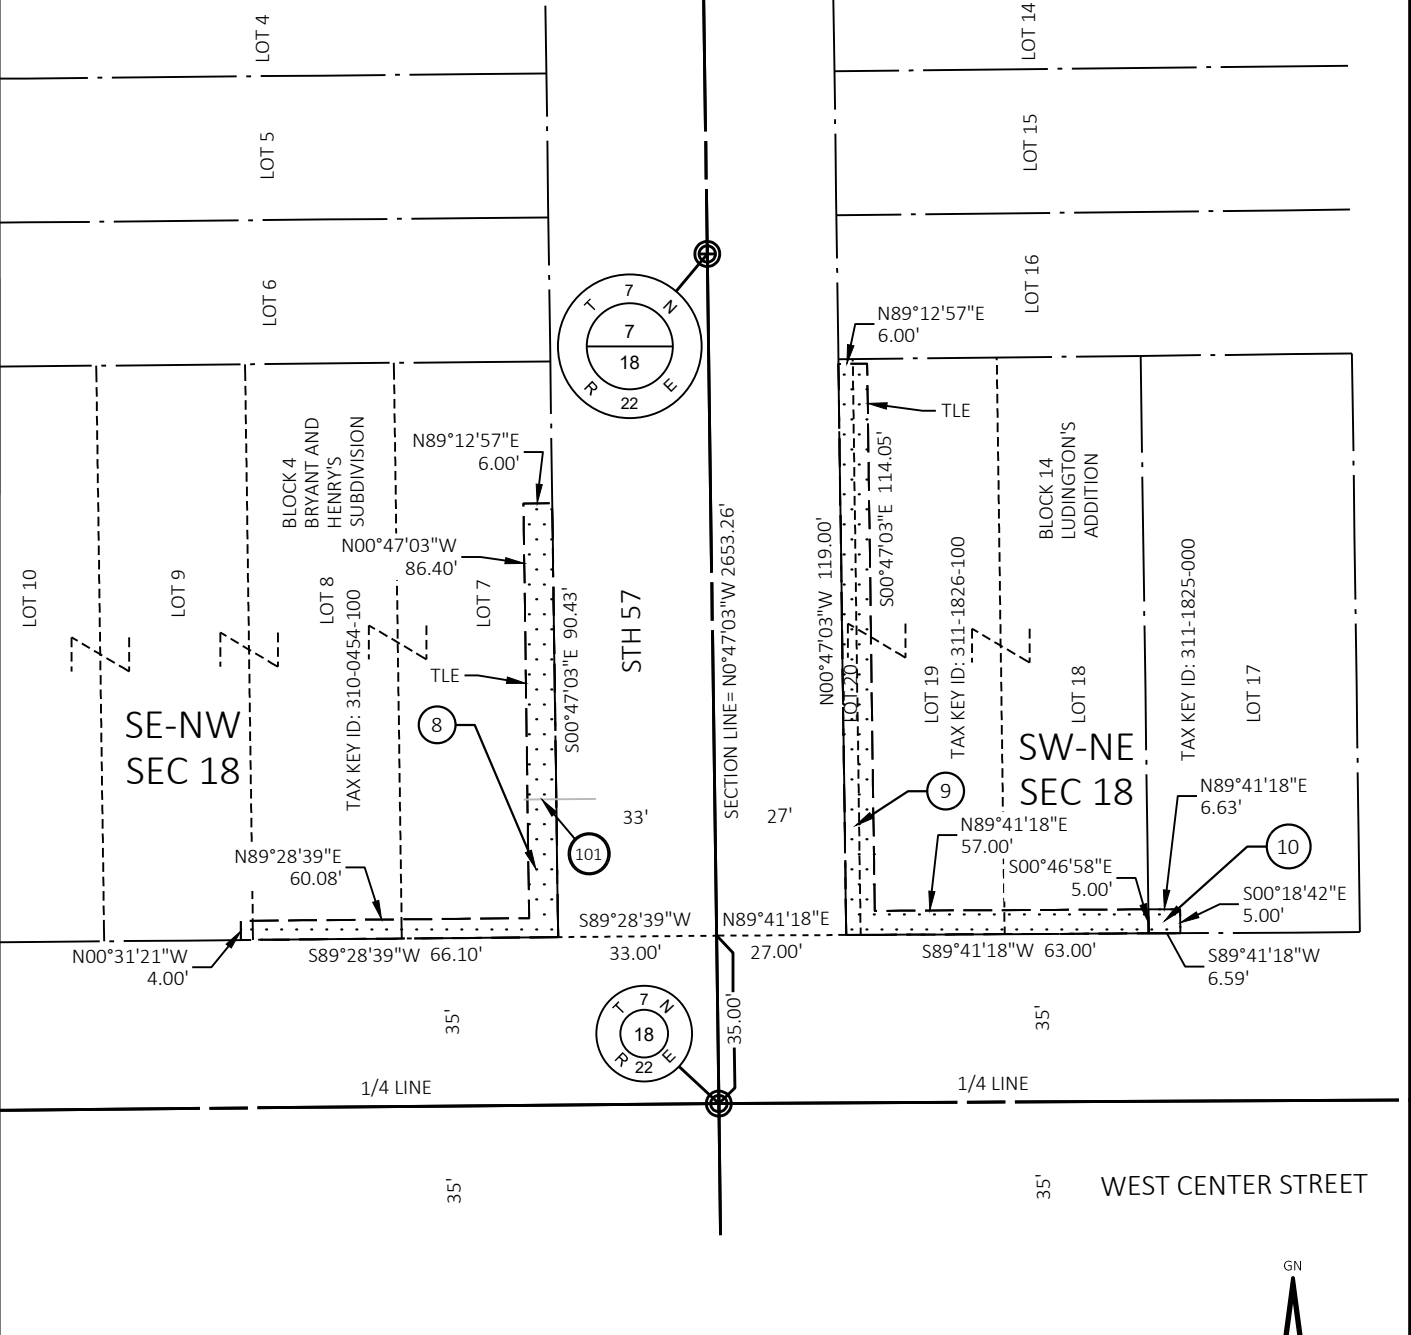

SCHEDULE OF LANDS & INTERESTS REQUIRED

PARCEL NUMBER	OWNER(S)	INTEREST REQUIRED	TLE S.F.
8	KNS Investments, LLC	TLE	783
9	Jesus of Nazerath, Inc.	TLE	999
10	Redevelopment Authority of the City of Milwaukee	TLE	33

UTILITY INTERESTS REQUIRED


UTILITY NUMBER	UTILITY OWNER(S)	INTEREST REQUIRED
101	(TELEPHONE)	RELEASE OF RIGHTS

THIS MAP IS APPROVED FOR THE CITY OF MILWAUKEE
SIGNATURE: _____ DATE: _____
PRINT NAME: _____

NOTES:
THIS EXHIBIT IS A GRAPHIC REPRESENTATION AND IS FOR REFERENCE PURPOSES ONLY.
REFER TO THE CONVEYANCE DOCUMENT FOR PARCEL RELATED DETAILS.

HWY	BASIS OF EXISTING R/W	WIDTH	YEAR

R/W PROJECT NUMBER: 2275-05-20 SHEET NUMBER: 4.06
TLE ACQUISITION EXHIBIT
NORTH 20TH STREET
NORTH AVE TO HOPKINS ST MILWAUKEE COUNTY
PART OF THE SW 1/4 OF THE NE 1/4, SECTION 18, T-7-N, R-22-E,
CITY OF MILWAUKEE, MILWAUKEE COUNTY, WISCONSIN

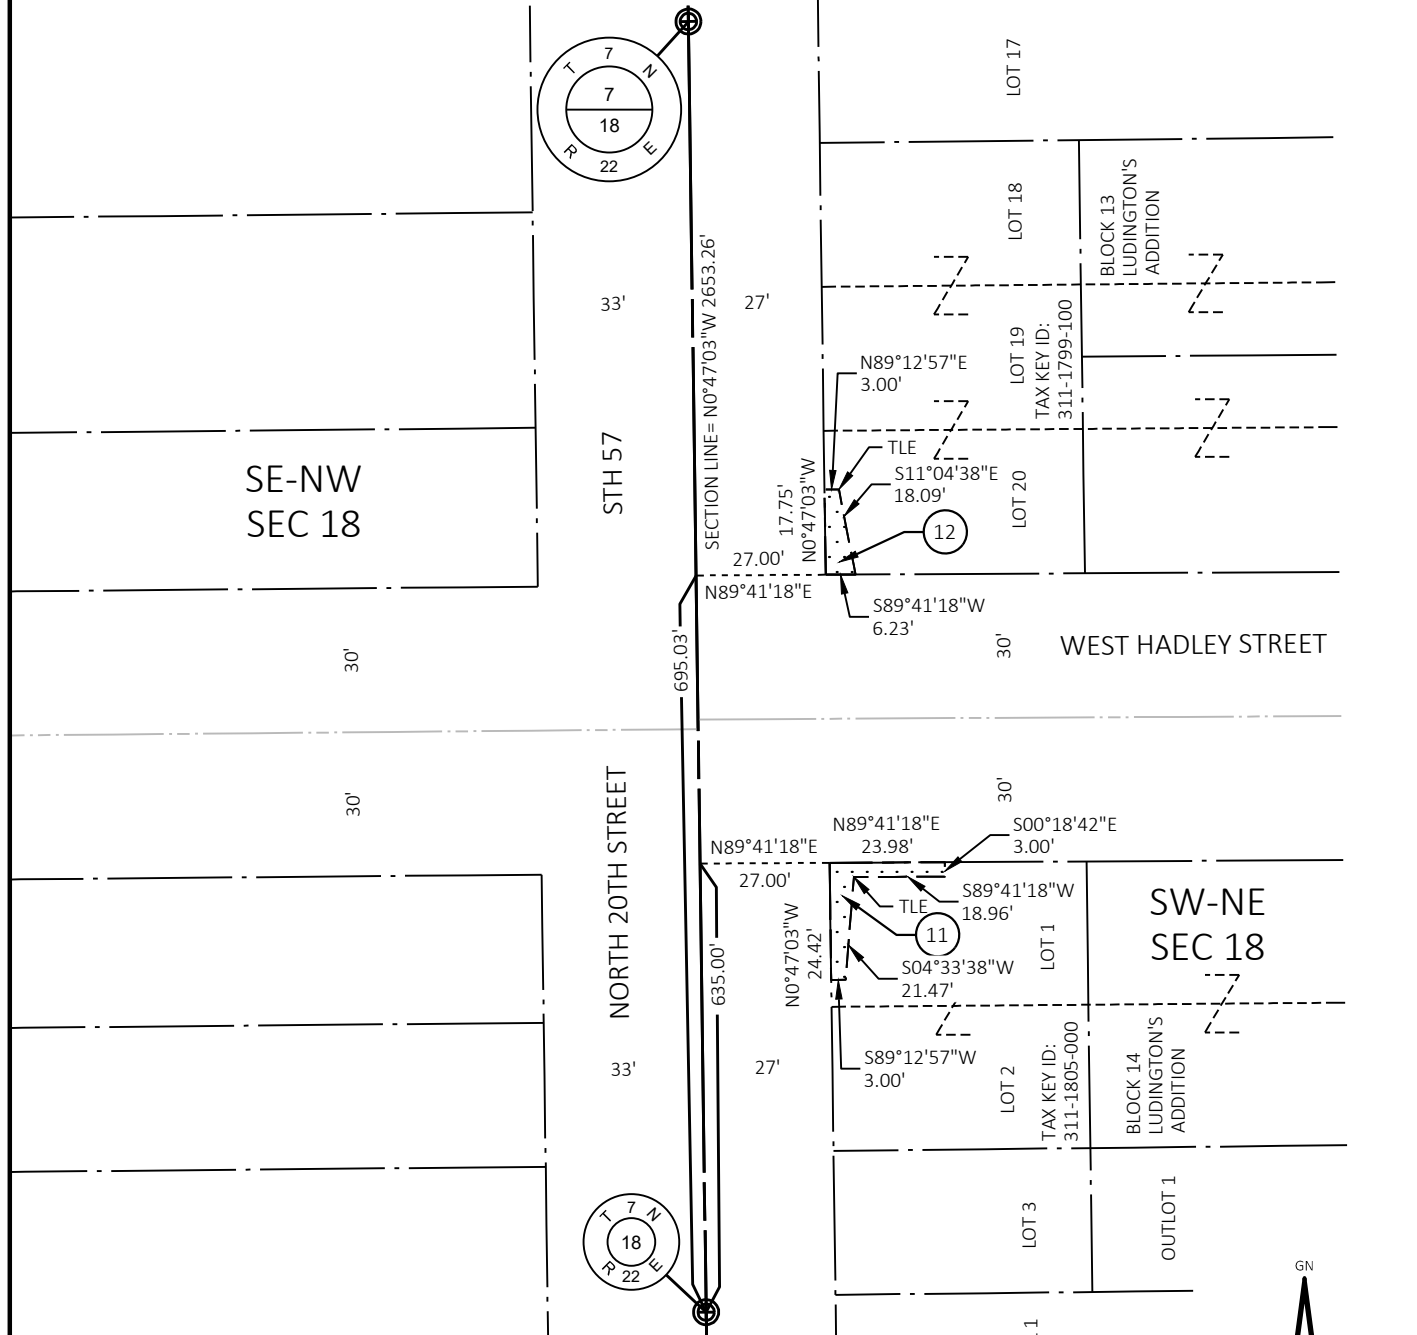

SCHEDULE OF LANDS & INTERESTS REQUIRED

PARCEL NUMBER	OWNER(S)	INTEREST REQUIRED	TLE S.F.
11	The City of Milwaukee	TLE	158
12	Crystal M. Avant	TLE	82

UTILITY INTERESTS REQUIRED



UTILITY NUMBER	UTILITY OWNER(S)	INTEREST REQUIRED
N/A	N/A	N/A

THIS MAP IS APPROVED FOR THE CITY OF MILWAUKEE
SIGNATURE: _____ DATE: _____
PRINT NAME: _____

NOTES:
THIS EXHIBIT IS A GRAPHIC REPRESENTATION AND IS FOR REFERENCE PURPOSES ONLY.
REFER TO THE CONVEYANCE DOCUMENT FOR PARCEL RELATED DETAILS.

HWY	BASIS OF EXISTING R/W	WIDTH	YEAR
STH 57	A.K.MAYHEW'S SUBDIVISION	33' (HALF)	1887
STH 57	C.S.M. NO. 7576	33' (HALF)	2005

R/W PROJECT NUMBER: 2275-05-20 SHEET NUMBER: 4.07
TLE ACQUISITION EXHIBIT
NORTH 20TH STREET
NORTH AVE TO HOPKINS ST MILWAUKEE COUNTY
PART OF THE SE 1/4 OF THE NW 1/4, NE 1/4 OF THE NW 1/4, AND NW 1/4 OF THE NE 1/4,
SECTION 18, T-7-N, R-22-E, CITY OF MILWAUKEE, MILWAUKEE COUNTY, WISCONSIN

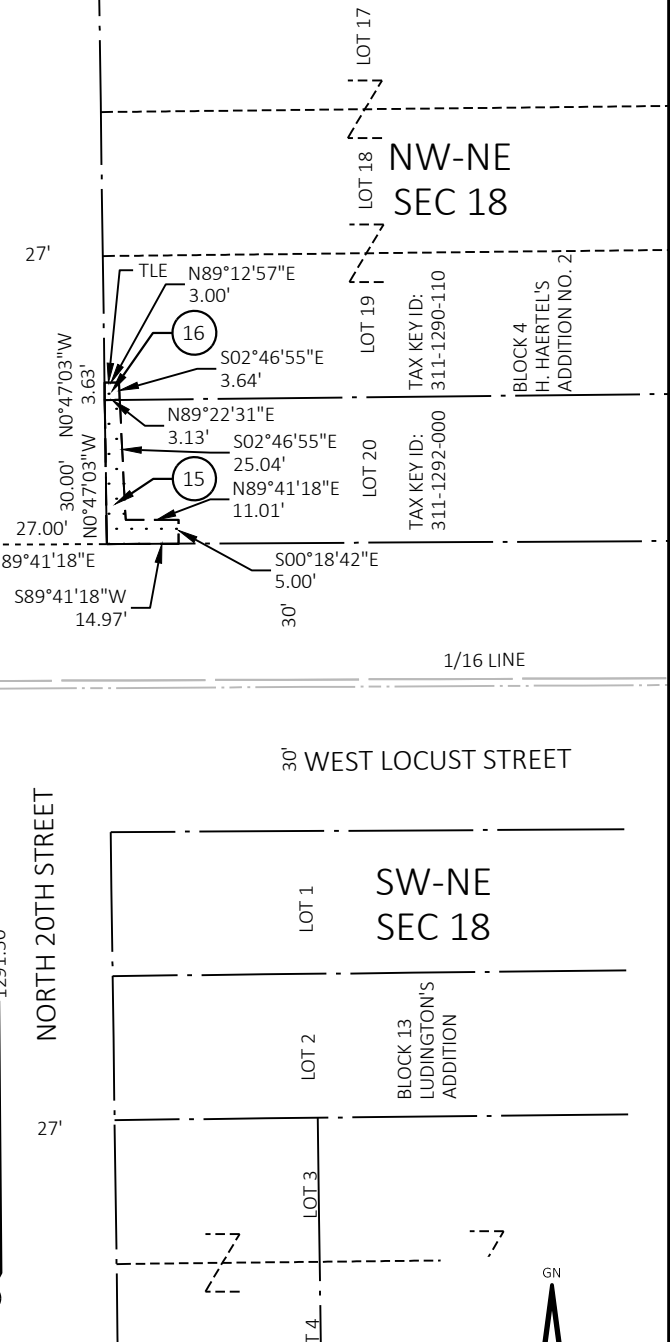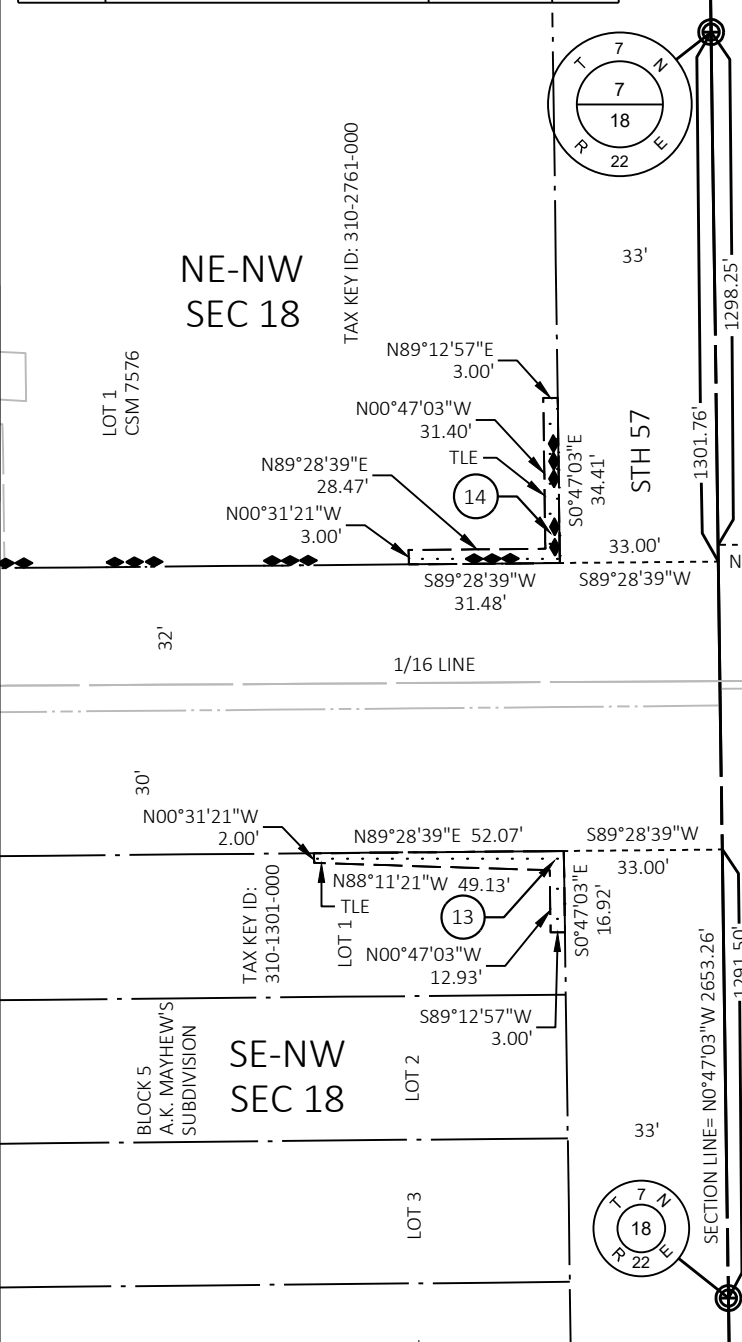

SCHEDULE OF LANDS & INTERESTS REQUIRED

PARCEL NUMBER	OWNER(S)	INTEREST REQUIRED	TLE S.F.
13	Lorraine A. Robinson & William J. Grant	TLE	198
14	Bethesda Baptist Church, Inc.	TLE	189
15	Yvonne L. McGee	TLE	164
16	Yvonne L. McGee	TLE	11

UTILITY INTERESTS REQUIRED

UTILITY NUMBER	UTILITY OWNER(S)	INTEREST REQUIRED
N/A	N/A	N/A

OWNERS NAMES ARE SHOWN FOR REFERENCE PURPOSES ONLY AND ARE SUBJECT TO CHANGE PRIOR TO THE TRANSFER OF LAND INTERESTS TO THE DEPARTMENT



THIS MAP IS APPROVED FOR THE CITY OF MILWAUKEE

SIGNATURE: _____ DATE: _____

PRINT NAME: _____

NOTES:
THIS EXHIBIT IS A GRAPHIC REPRESENTATION AND IS FOR REFERENCE PURPOSES ONLY.
REFER TO THE CONVEYANCE DOCUMENT FOR PARCEL RELATED DETAILS.

R/W PROJECT NUMBER: 2275-05-20 SHEET NUMBER: 4.08
TLE ACQUISITION EXHIBIT
NORTH 20TH STREET
NORTH AVE TO HOPKINS ST MILWAUKEE COUNTY
PART OF THE NW 1/4 OF THE NE 1/4, SECTION 18, T-7-N, R-22-E,
CITY OF MILWAUKEE, MILWAUKEE COUNTY, WISCONSIN

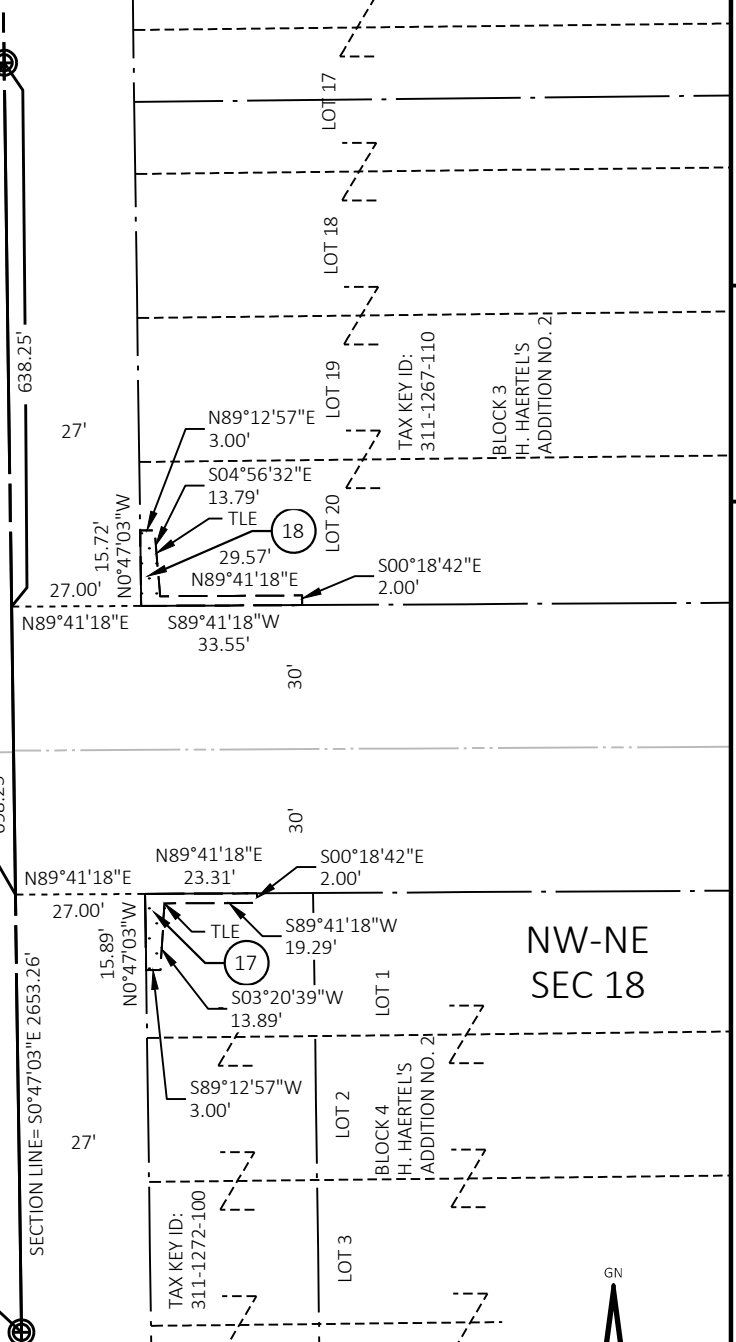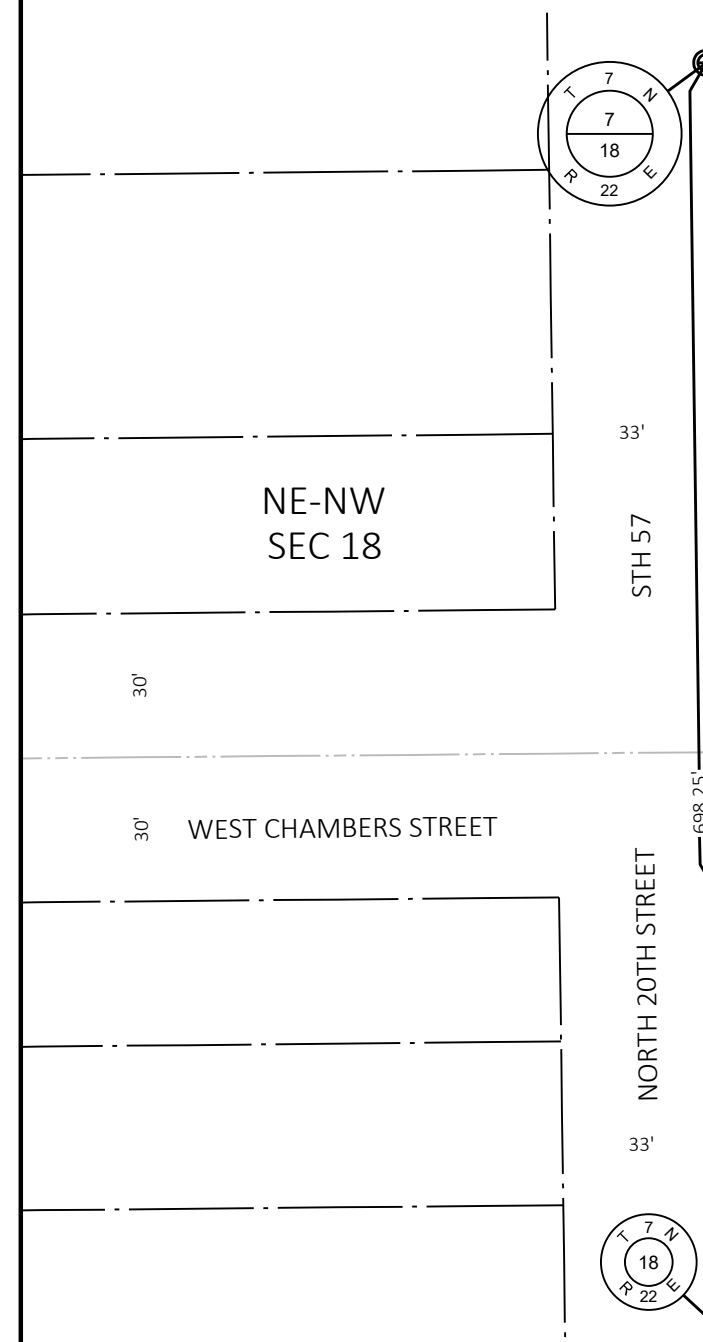

SCHEDULE OF LANDS & INTERESTS REQUIRED

PARCEL NUMBER	OWNER(S)	INTEREST REQUIRED	TLE S.F.
17	Residential Properties Resources Fund II, LLC	TLE	95
18	Syronia K. Clark	TLE	115

UTILITY INTERESTS REQUIRED

UTILITY NUMBER	UTILITY OWNER(S)	INTEREST REQUIRED
N/A	N/A	N/A

OWNERS NAMES ARE SHOWN FOR REFERENCE PURPOSES ONLY AND ARE SUBJECT TO CHANGE PRIOR TO THE TRANSFER OF LAND INTERESTS TO THE DEPARTMENT

THIS MAP IS APPROVED FOR THE CITY OF MILWAUKEE

SIGNATURE: _____ DATE: _____

PRINT NAME: _____

