





LAKEFRONT MARATHON
TRAFFIC CONTROL PLAN

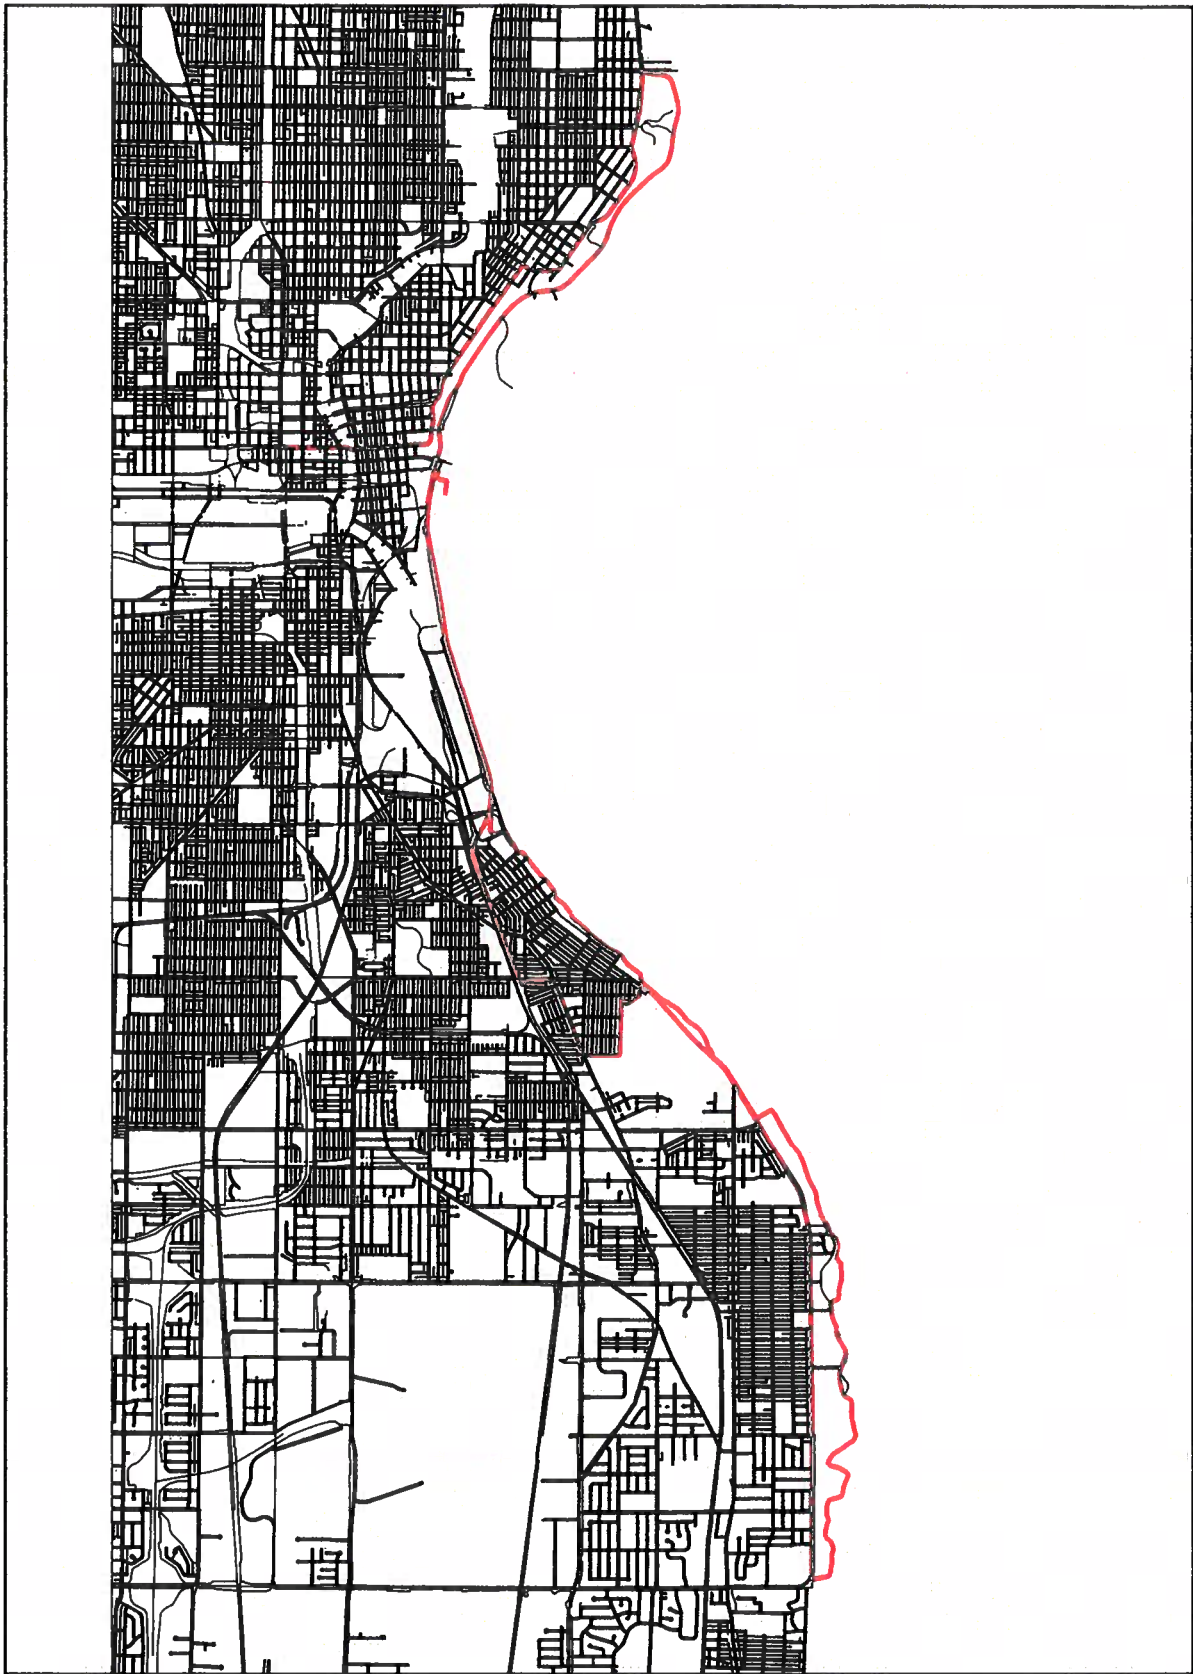




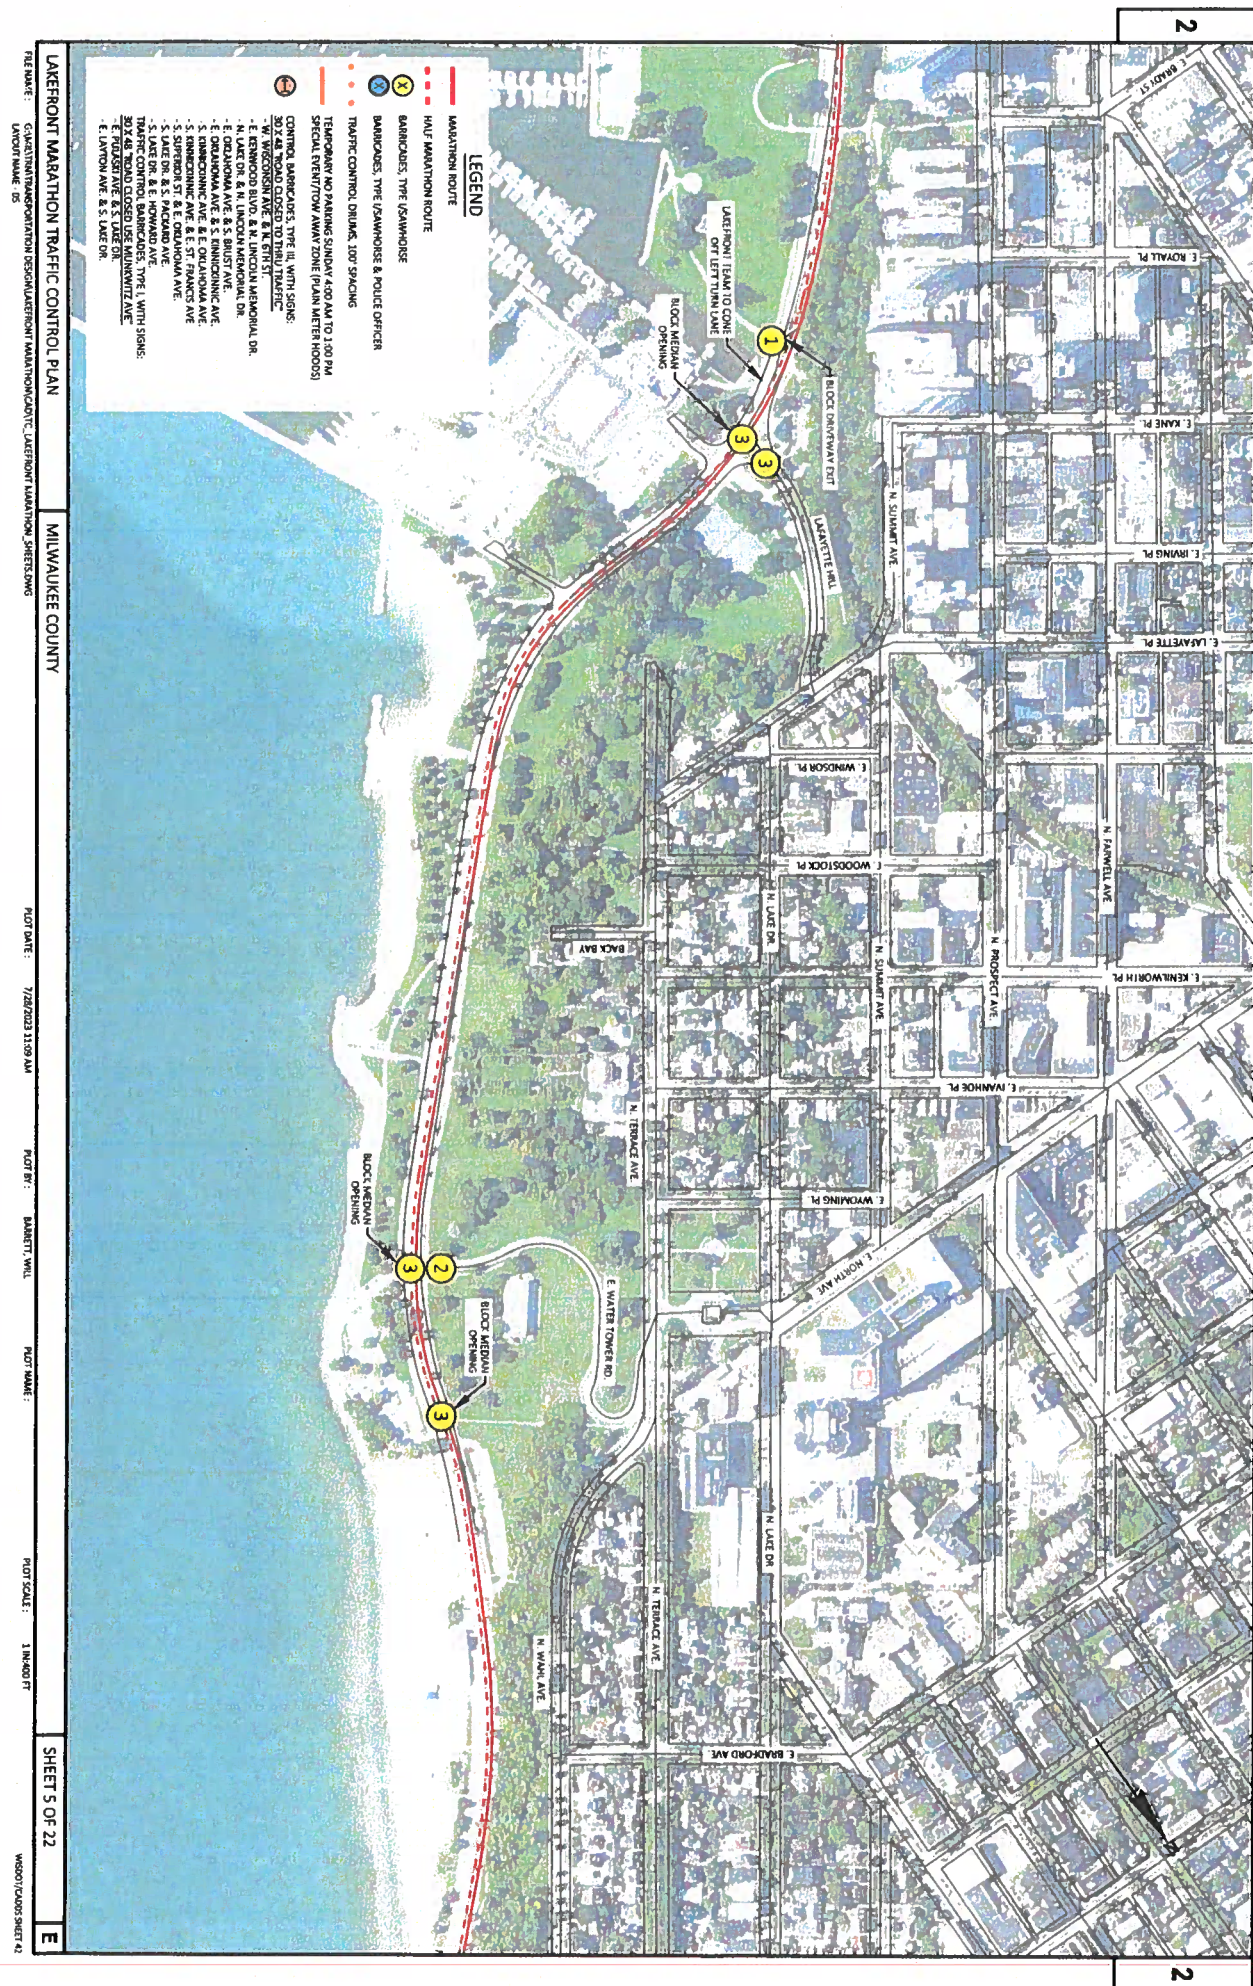

LAKEFRONT MARATHON TRAFFIC CONTROL PLAN

MILWAUKEE COUNTY



LAYOUT NAME - 00

100

GET •



LAKEFRONT MARATHON TRAFFIC CONTROL PLAN

CITY OF MILWAUKEE/MILWAUKEE COUNTY/WISCONSIN DEPARTMENT OF TRANSPORTATION


SHEET 7 OF 22

三

 PLOT DATE: 7/26/2023 11:59 AM
 PLOT BY: BARRETT, WILL
 PLOT NAME:
 PLOT SCALE: 1 IN=400 FT
 W00071\0005 SHEET

WISDOT/CADDIS SHEET 4

**NOTE: REFER TO DETOUR PLAN
FOR TRAFFIC CONTROL
FOR I-794 AND RAMPS**

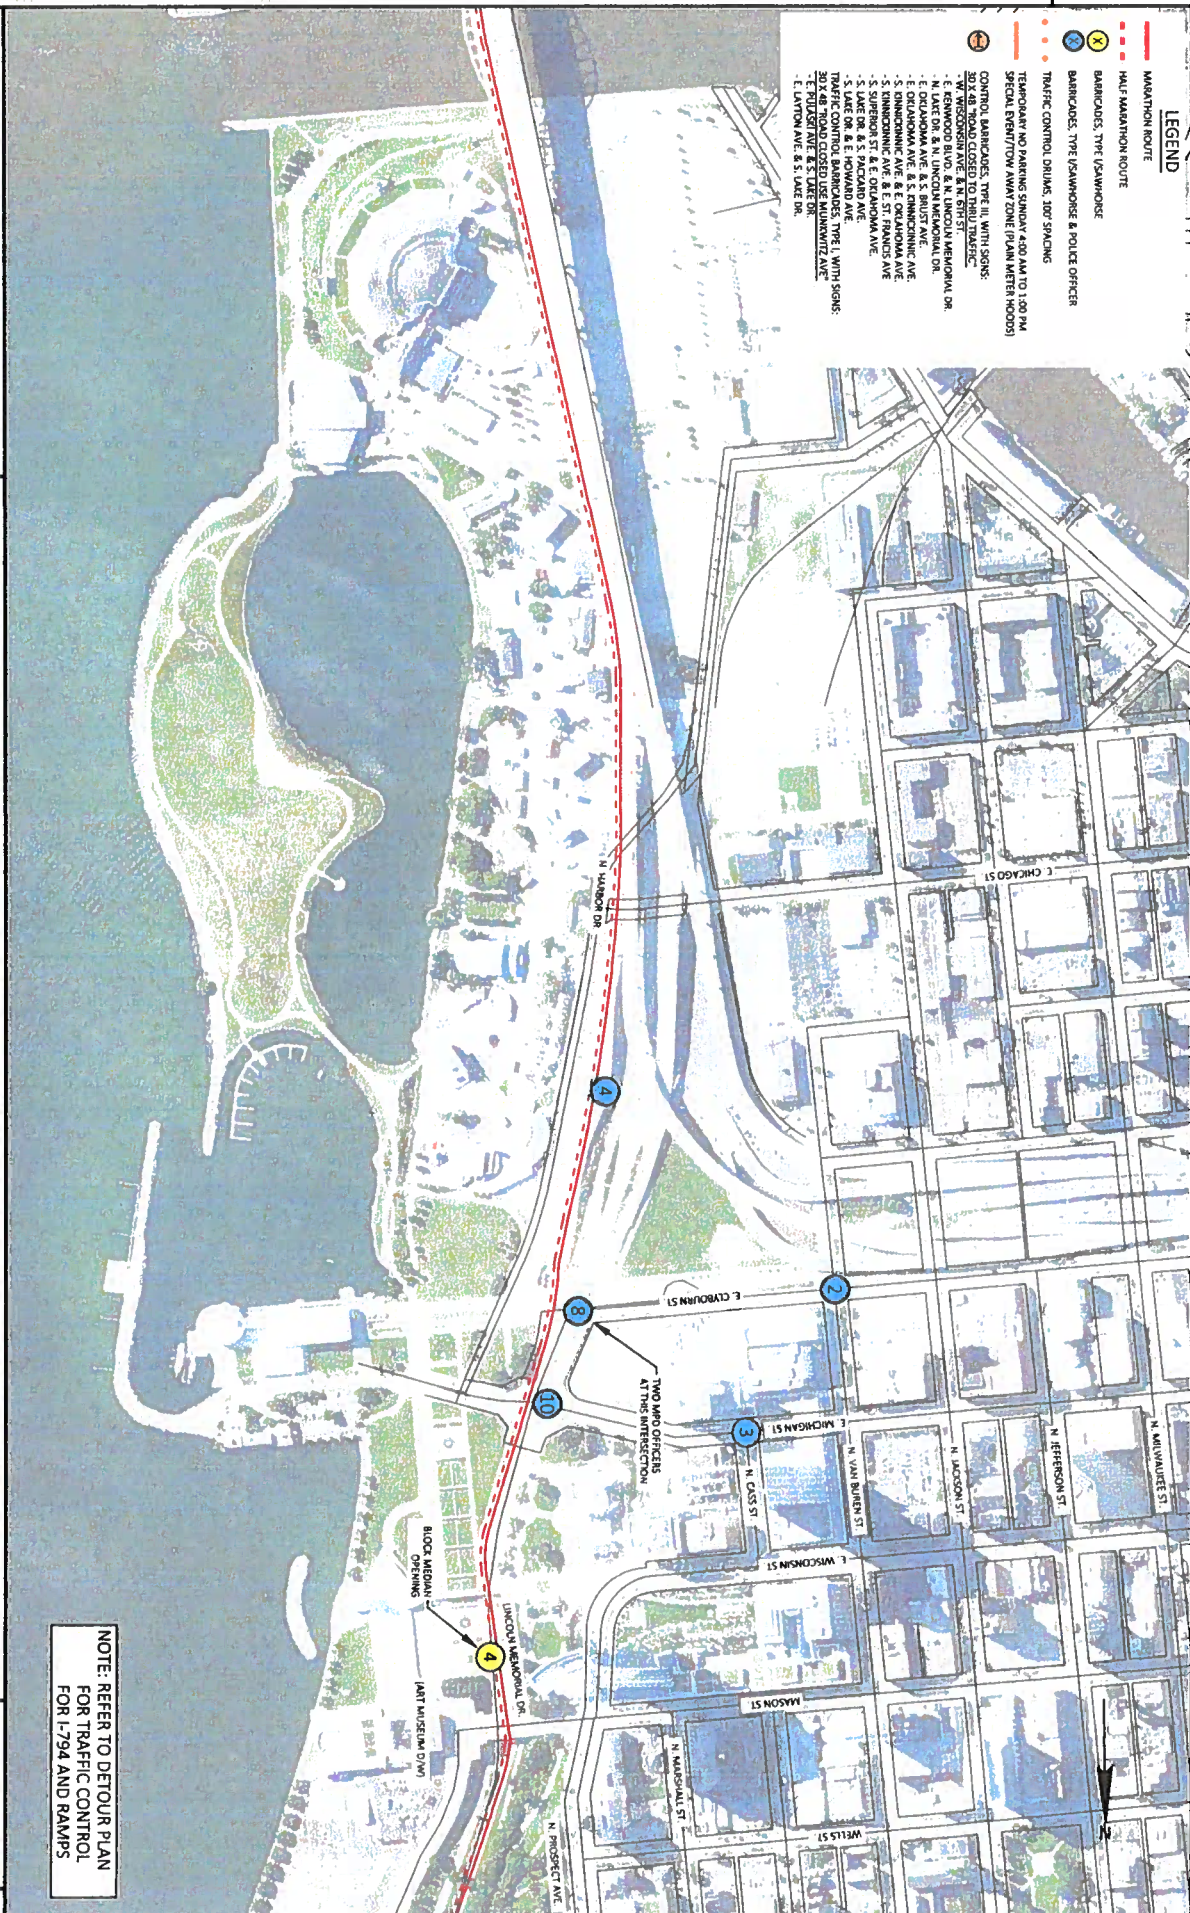

LAKEFRONT MARATHON TRAFFIC CONTROL PLAN

WISCONSIN DEPARTMENT OF TRANSPORTATION

FILE NAME: C:\JOC\TRANTRAS

Plot by: **BARNETT, WILLIAM**


PLOT NAME :

PLOT SCALE: 1 IN.=400 FT

SHEET 8 OF 22

三

- [illegible]

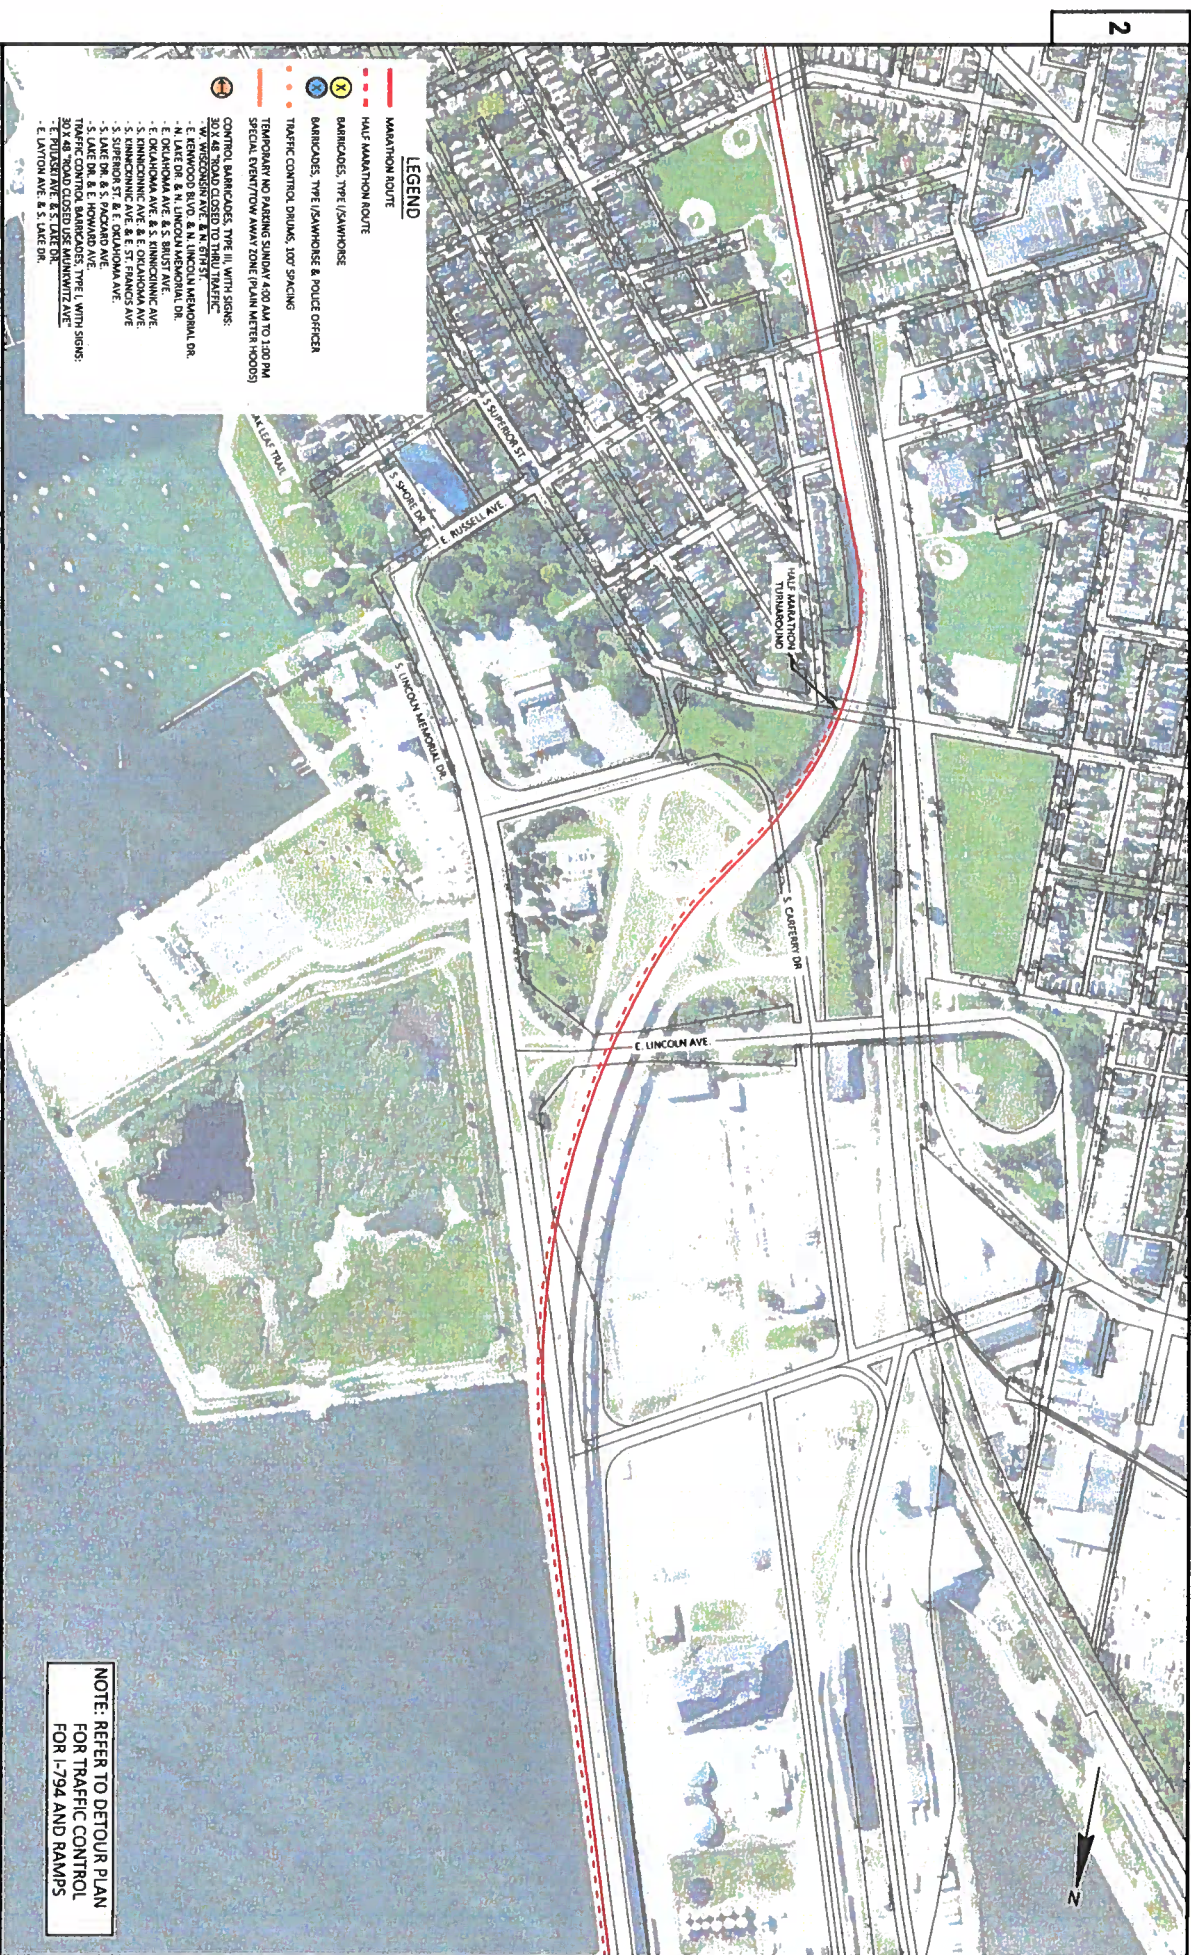

- LEGEND**

NOTE: REFER TO DETOUR PLAN
FOR TRAFFIC CONTROL
FOR I-794 AND RAMPS




PLOT NAME:
PLOT SCALE: 1"=400 FT
SHEET 9 OF 22
E

LEGEND

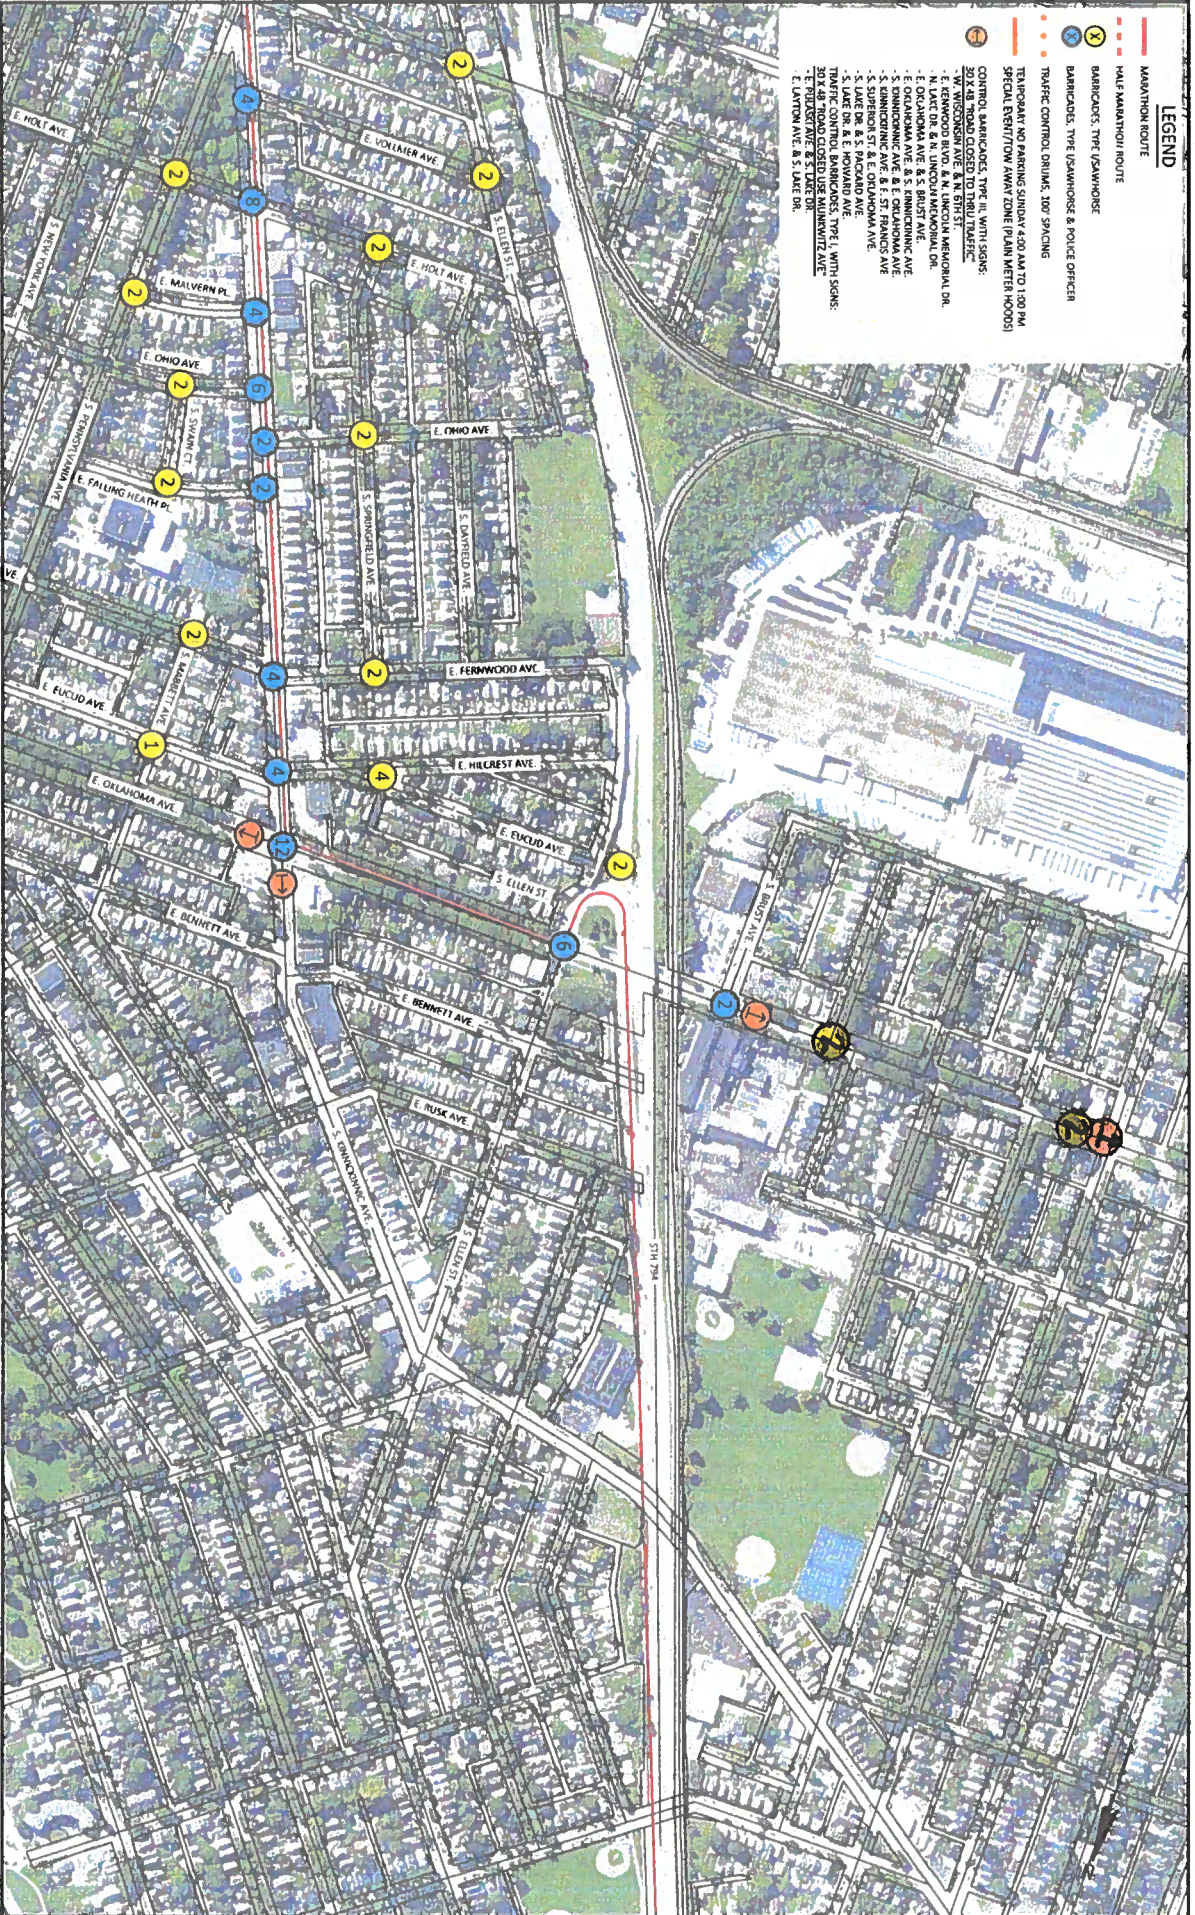

LAKEFRONT MARATHON TRAFFIC CONTROL PLAN

CITY OF MILWAUKEE/WISCONSIN DEPARTMENT OF TRANSPORTATION

SHEET 10 OF 22

E

LEGEND




LAKEFRONT MARATHON TRAFFIC CONTROL PLAN

CITY OF MILWAUKEE

FILE NAME: C:\MILWAUKEE\DESIGN\LAKEFRONT MARATHON\LAKEFRONT MARATHON TRAFFIC CONTROL PLAN.DWG
PLOT DATE: 7/28/2023 11:10 AM
PLOT BY: BARNETT, WILL
PLOT NAME:
PLOT SCALE: 1"=400 FT
SHEET 11 OF 22

ST. FRANCIS PROVIDING BARRICADES AND MOVING THEM TO POSITION PRIOR TO 7AM ON DAY OF EVENT

ST. FRANCIS TO REMOVE BARRICADES FOLLOWING EVENT

EVENT PROVIDING DRUMS

GENERAL NOTE:
- DRUM SPACING 10' TYPICAL AT ALL SIDE STREETS ON THE WEST SIDE OF LAKE DR./SUPERIOR ST. FROM COLLEGE AVE. TO E. RHODE ISLAND AVE. TO ENSURE TRAFFIC DOES NOT TURN INTO CLOSED LANE

LAKEFRONT MARATHON TRAFFIC CONTROL PLAN

ST. FRANCIS

FILE NAME: G:\ALTERNATIVE TRANSPORTATION DESIGN\LAKEFRONT MARATHON\CONCEPT\LAKEFRONT MARATHON\TRAFFIC CONTROL\LAKEFRONT MARATHON TRAFFIC CONTROL PLAN.DWG
PROJECT NAME: 72

PLOT DATE: 7/28/2023 11:10 AM

PLOT BY: BARRETT, WILL

PLOT NAME:


PLOT SCALE: 1"=400 FT


SHEET 12 OF 22

E

LEGEND


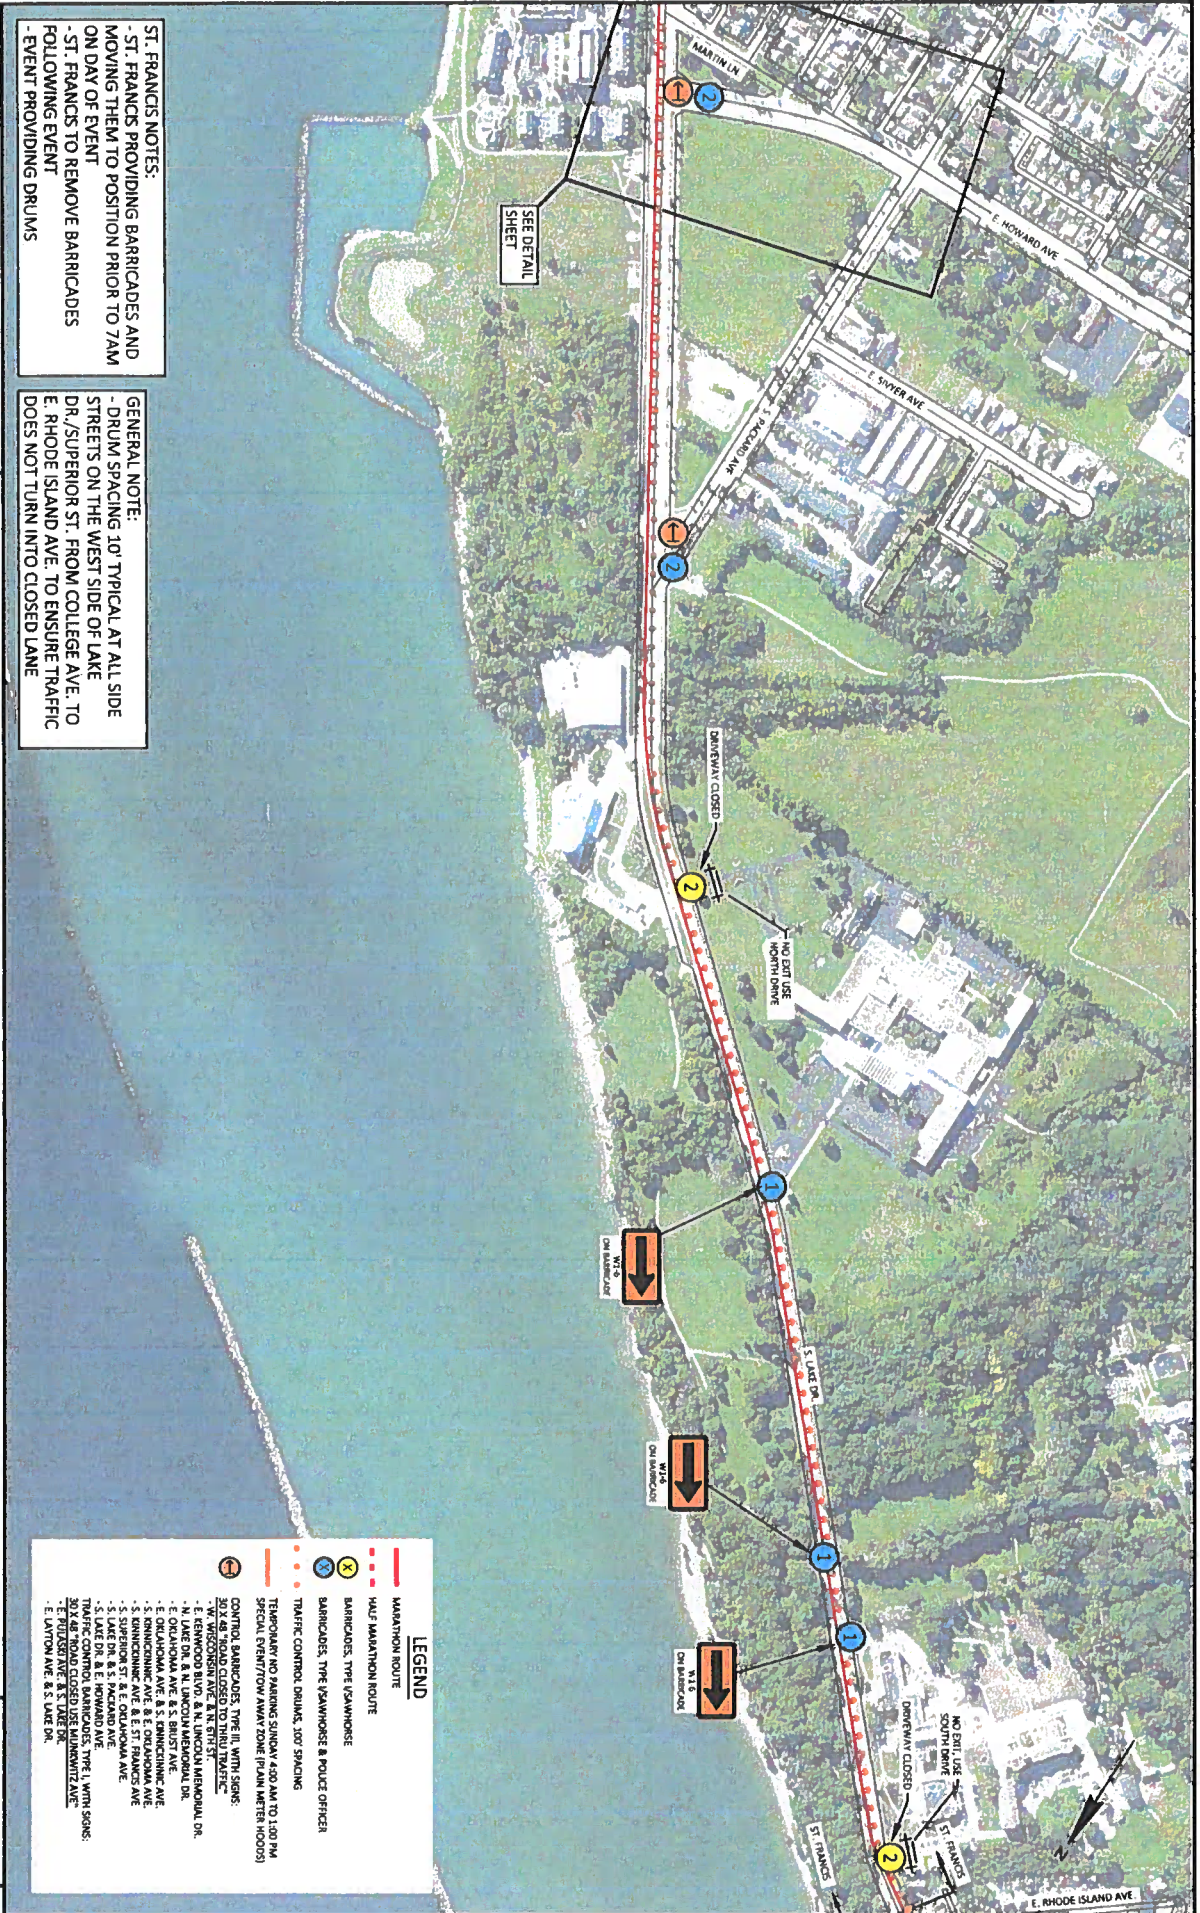

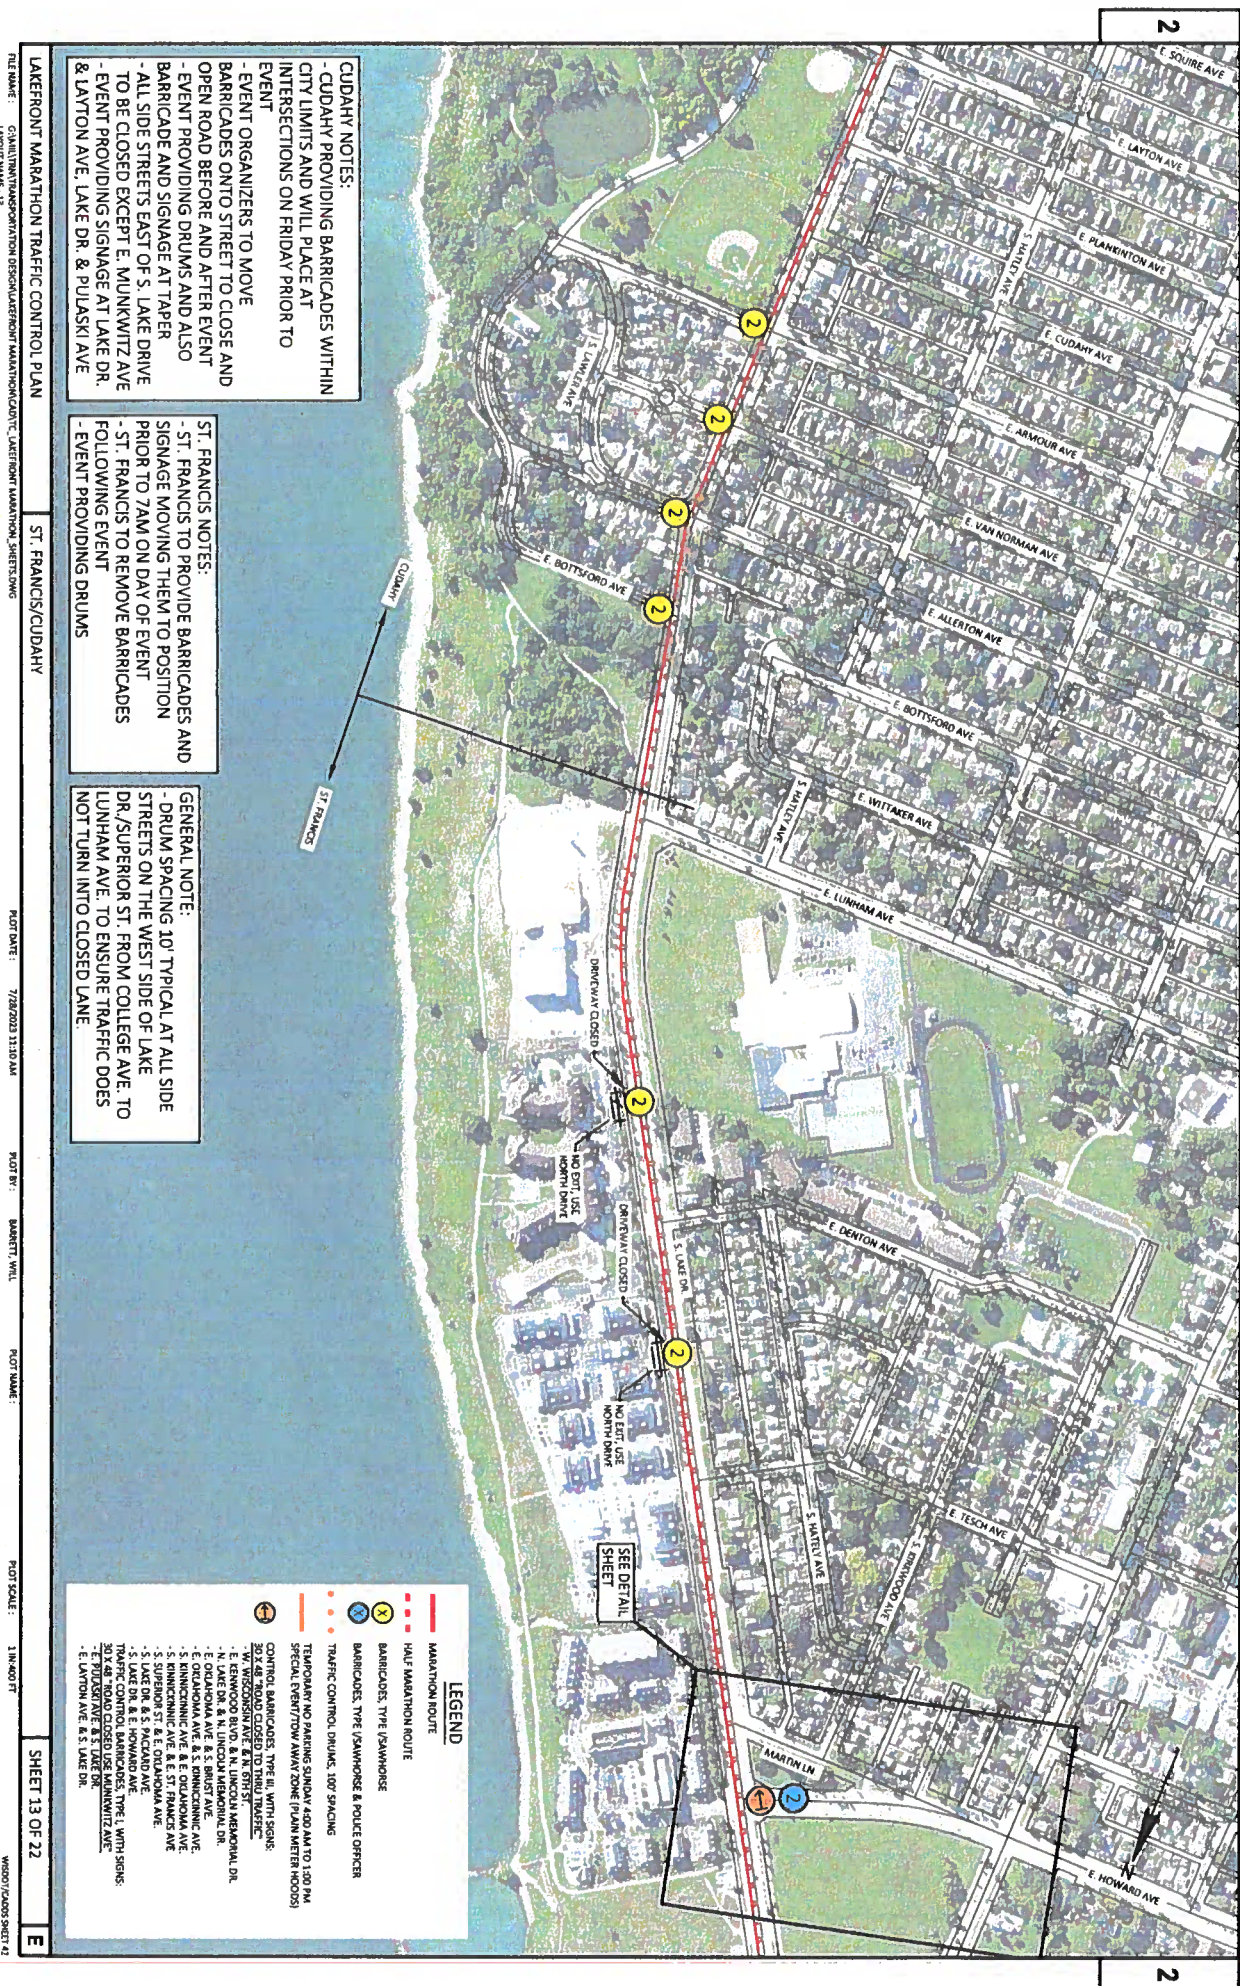





GENERAL NOTE:
- DRUM SPACING 10' TYPICAL AT ALL SIDE
STREETS ON THE WEST SIDE OF LAKE
DR./SUPERIOR ST. FROM COLLEGE AVE. TO
LUNHAM AVE. TO ENSURE TRAFFIC DOES
NOT TURN INTO CLOSED LANE.

CUDAHY NOTES:
- CUDAHY PROVIDING BARRICADES WITHIN CITY LIMITS AND WILL PLACE AT EVENT SECTIONS ON FRIDAY PRIOR TO EVENT
- EVENT ORGANIZERS TO MOVE BARRICADES ONTO STREET TO CLOSE OPEN ROAD BEFORE AND AFTER EVENT
- EVENT PROVIDING DRUMS AND ALSO BARRICADE AND SIGNAGE AT TAPER
- ALL SIDE STREET EAST OF S. LAKE DRIVE TO BE CLOSED EXCEPT E. MUNKINTWY AVE
- EVENT PROVIDING SIGNAGE AT LAKE DR. & LAYTON AVE, LAKE DR. & PULASKI AVE

LAKEFRONT MARATHON TRAFFIC CONTROL PLAN

FILE NAME: G:\MILLITRANSPORTATION DESIGN\LAKEFRONT MARATHON\CAD\TC_LAKEFRONT MARATHON_SHEETS.DWG

PLOT DATE: 7/28/2023 11:10 AM

BY: BURETT, WILLIAM


PLOT NAME:

PLOT SCALE: 1 IN.=400 FT.



- [illegible]

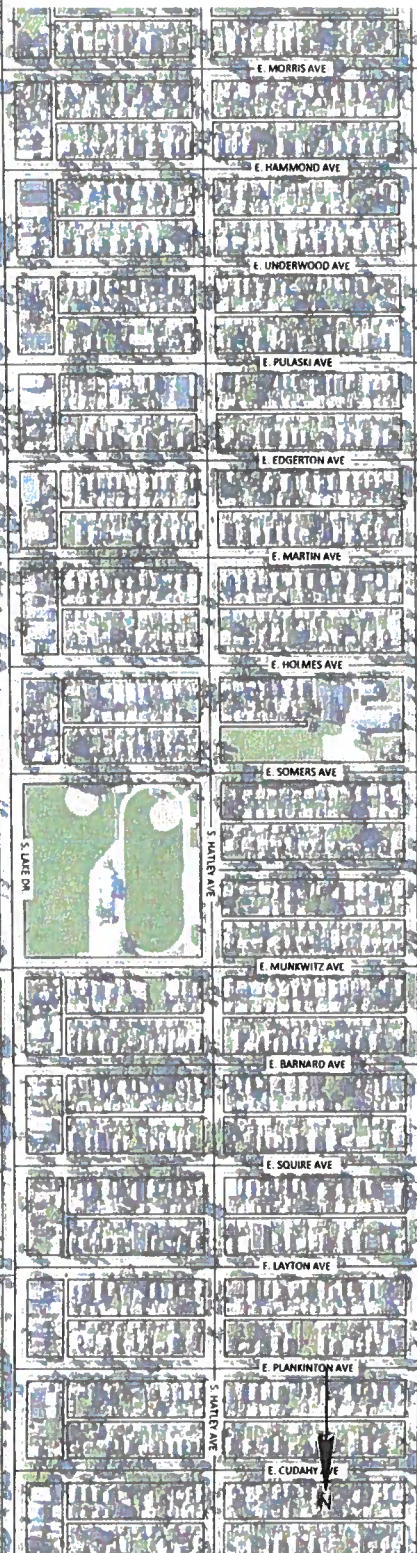

CUDAHY NOTES:
- CUDAHY PROVIDING BARRICADES WITHIN CITY LIMITS AND WILL PLACE AT INTERSECTIONS ON FRIDAY PRIOR TO EVENT
- EVENT ORGANIZERS TO MOVE BARRICADES ONTO STREET TO CLOSE AND OPEN ROAD BEFORE AND AFTER EVENT
- EVENT PROVIDING DRUMS AND ALSO BARRICADE AND SIGNAGE AT TAPER
- ALL SIDE STREETS EAST OF S. LAKE DRIVE TO BE CLOSED EXCEPT E. MUNKWYNTZ AVE
- EVENT PROVIDING SIGNAGE AT LAKE DR. & LATON AVE, LAKE DR. & PULASKI AVE

ST. FRANCIS NOTES:
 - ST. FRANCIS PROVIDING BARRICADES AND
 MOVING THEM TO POSITION PRIOR TO 7AM
 ON DAY OF EVENT
 - ST. FRANCIS TO REMOVE BARRICADES
 FOLLOWING EVENT
 - EVENT PROVIDING DRUMS

LAKEFRONT MARATHON TRAFFIC CONTROL PLAN

ST. FRANCIS

FILE NAME: G:\MOUNTAIN\TRANSPORTATION DESIGN\LAKEFRONT MARATHON\CONT. LAKEFRONT MARATHON_SHEETS.DWG

LAYOUT NAME: 18

PLOT DATE: 7/28/2013 11:30 AM

PLOT BY: BARRETT, WILL

PLOT NAME:

PLOT SCALE: 1"=400 FT

SHEET 18 OF 22

E


LEGEND

- MARATHON ROUTE
- HALF MARATHON ROUTE
- BARRICADES, TYPE 1 (SANDPIT)
- BARRICADES, TYPE 2 (SANDPIT)
TEMPORARILY NO PARKING SUNDAY 7:00 AM TO 1:00 PM
 SPECIAL EVENT/TOWN WARD ZONE (PLAIN WHITE HOODS)

CONTROL BARRICADES, TYPE III, WITH SIGNS:
 - W. WISCONSIN AVE. & N. 5TH ST.
 - E. LAKESIDE BLVD. & N. 5TH ST.





LAKEFRONT MARATHON TRAFFIC CONTROL PLAN

SHEET 20 OF 22







**NOTE: REFER TO DETOUR PLAN
FOR TRAFFIC CONTROL
FOR I-794 AND RAMPS**

2

LEGEND



LAKEFRONT MARATHON TRAFFIC CONTROL PLAN

CITY OF MILWAUKEE/WISCONSIN DEPARTMENT OF TRANSPORTATION

SHEET 22 OF 22













**NOTE: REFER TO DETOUR PLAN
FOR TRAFFIC CONTROL
FOR I-794 AND RAMPS**



-2-

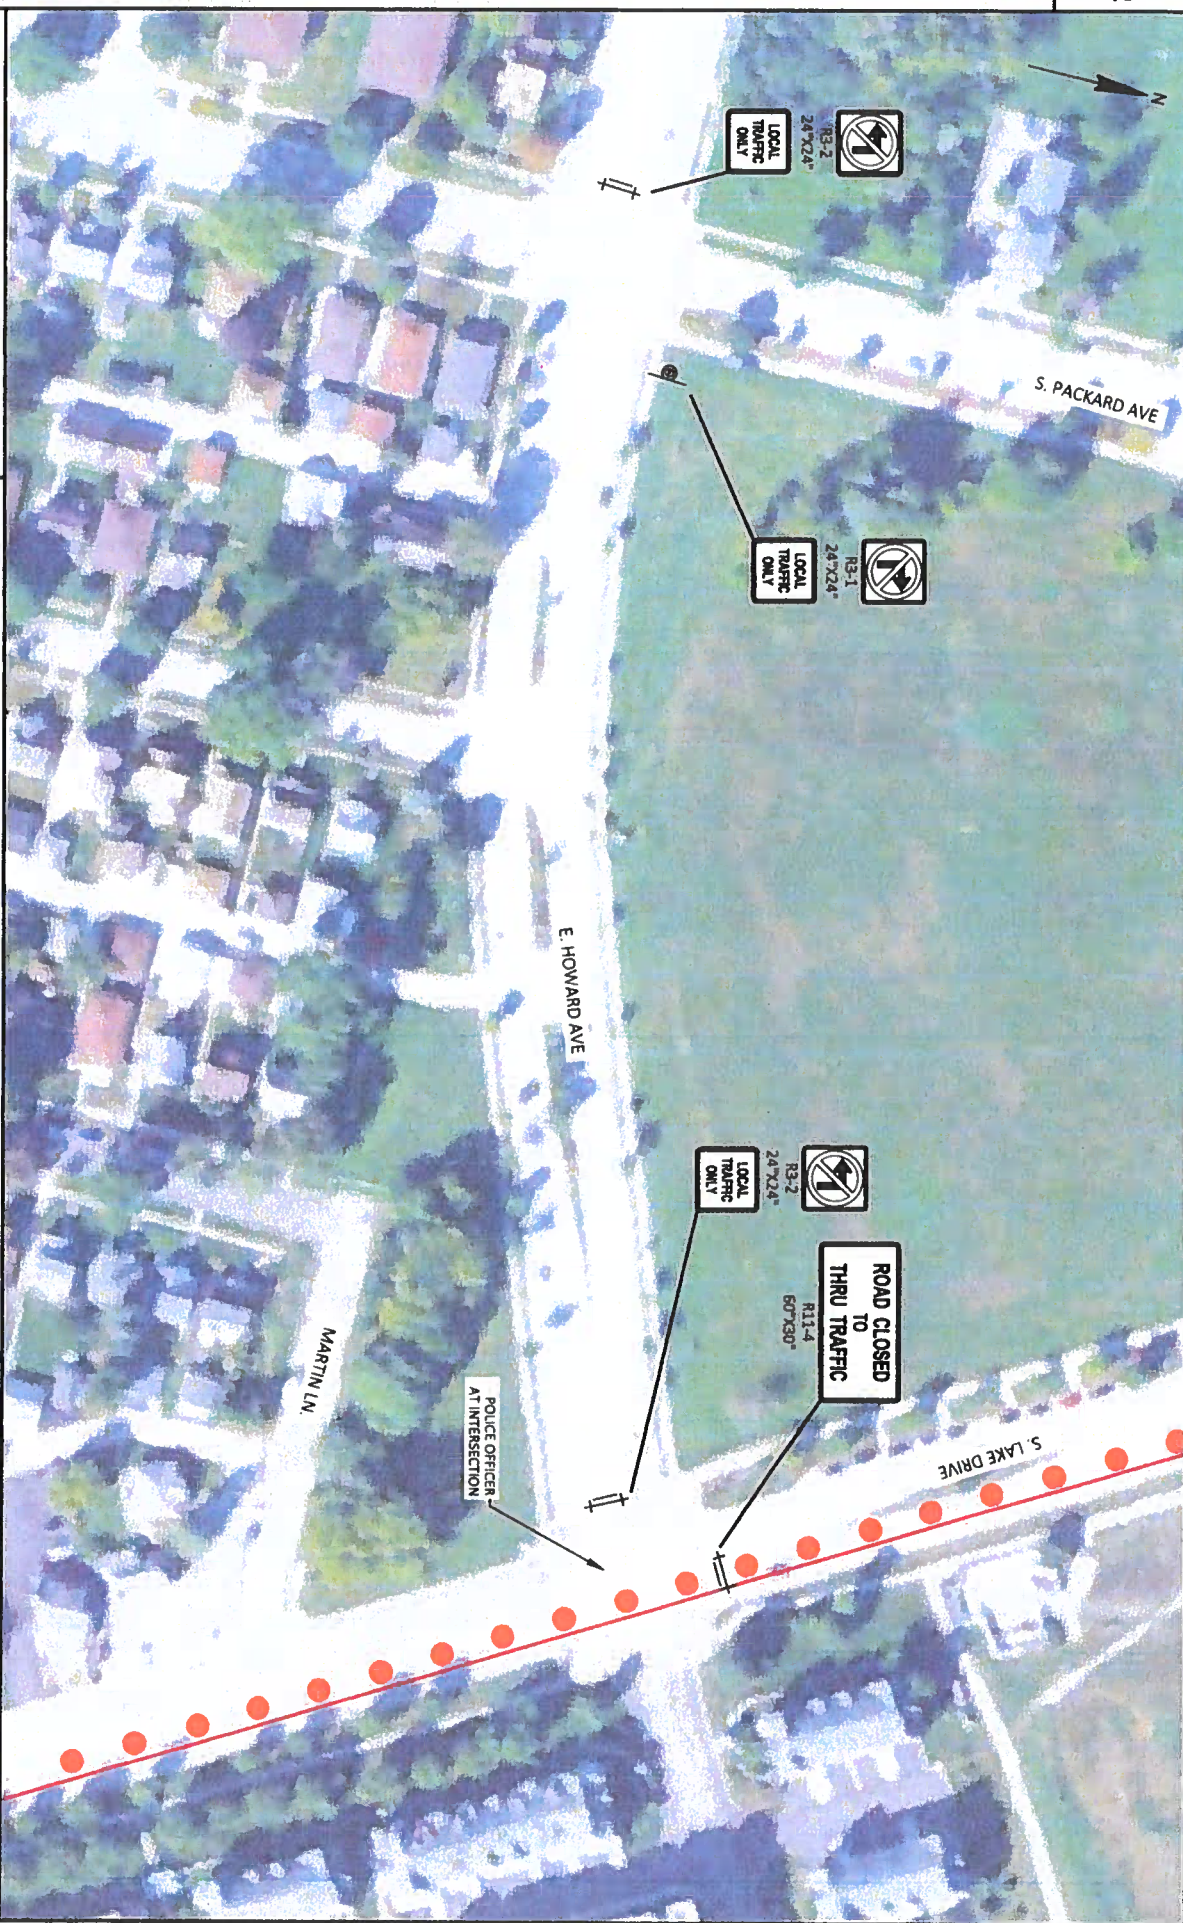

LAKEFRONT MARATHON TRAFFIC CONTROL PLAN

ST. FRANCIS

FILE NAME: C:\ANTRIM\PROJECTS\2013\LAKEFRONT MARATHON\LAKEFRONT MARATHON TRAFFIC CONTROL SHEETS.DWG

PLOT DATE: 7/29/2013 2:12 PM

PLOT BY: BARRETT, WILL


PLOT NAME:

PLOT SCALE: 1"=80.0 FT

SHEET 1 OF 1

E

W:\2013\LAKEFRONT MARATHON\LAKEFRONT MARATHON TRAFFIC CONTROL SHEETS.DWG

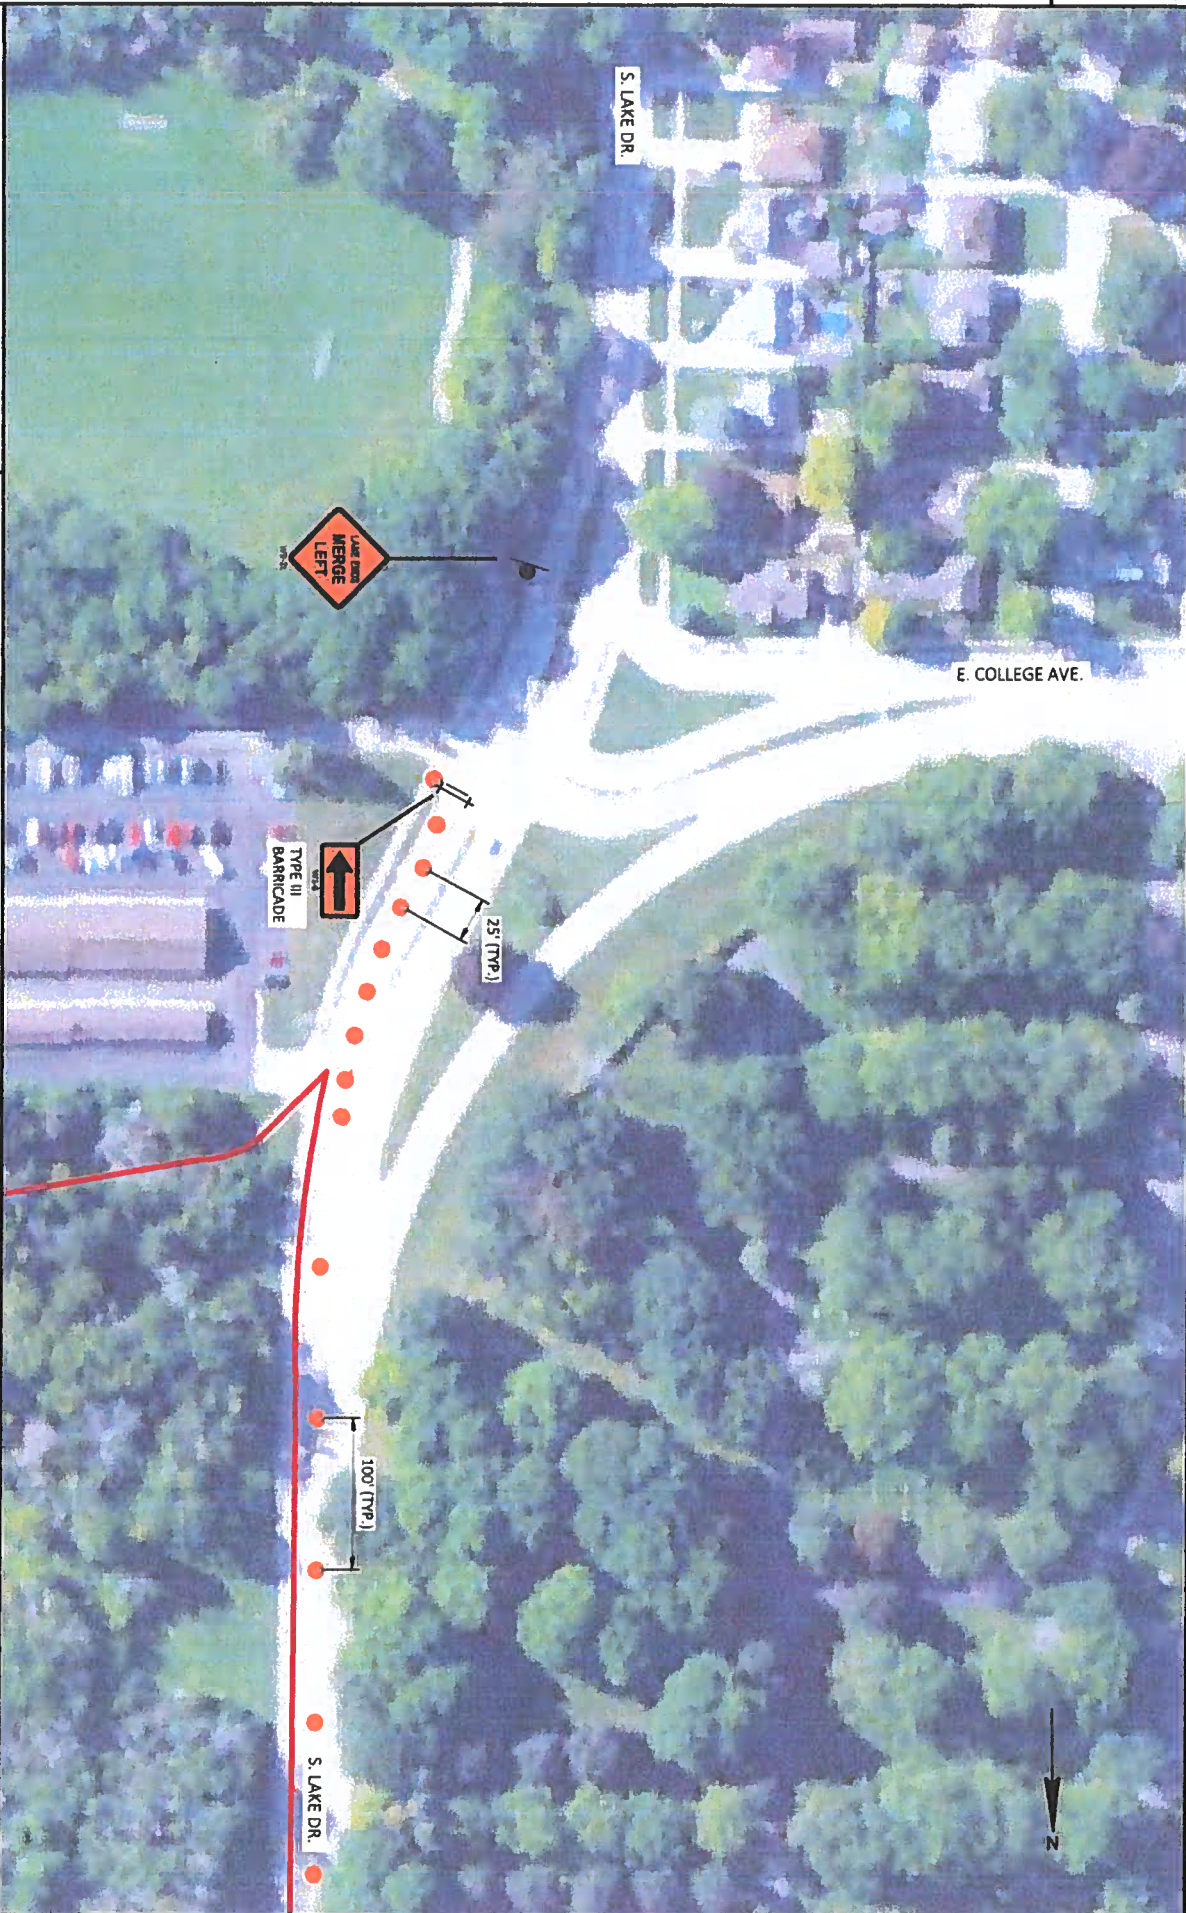

LAKEFRONT MARATHON TRAFFIC CONTROL PLAN

CUDAHY LANE CLOSURE DETAIL

FILE NAME: C:\NORTH\TRANSPORTATION\DESIGN\LAKEFRONT MARATHON\LAKEFRONT MARATHON - SHEETS.DWG

PLOT DATE: 7/26/2012 11:11 AM

PLOT BY: BARRETT WEL

PLOT NAME:

PLOT SCALE: 1 IN = 80 FT

SHEET 1 OF 1

E

W:\0207 CAD\0207 SHEET 42