


EXHIBIT A

File No.

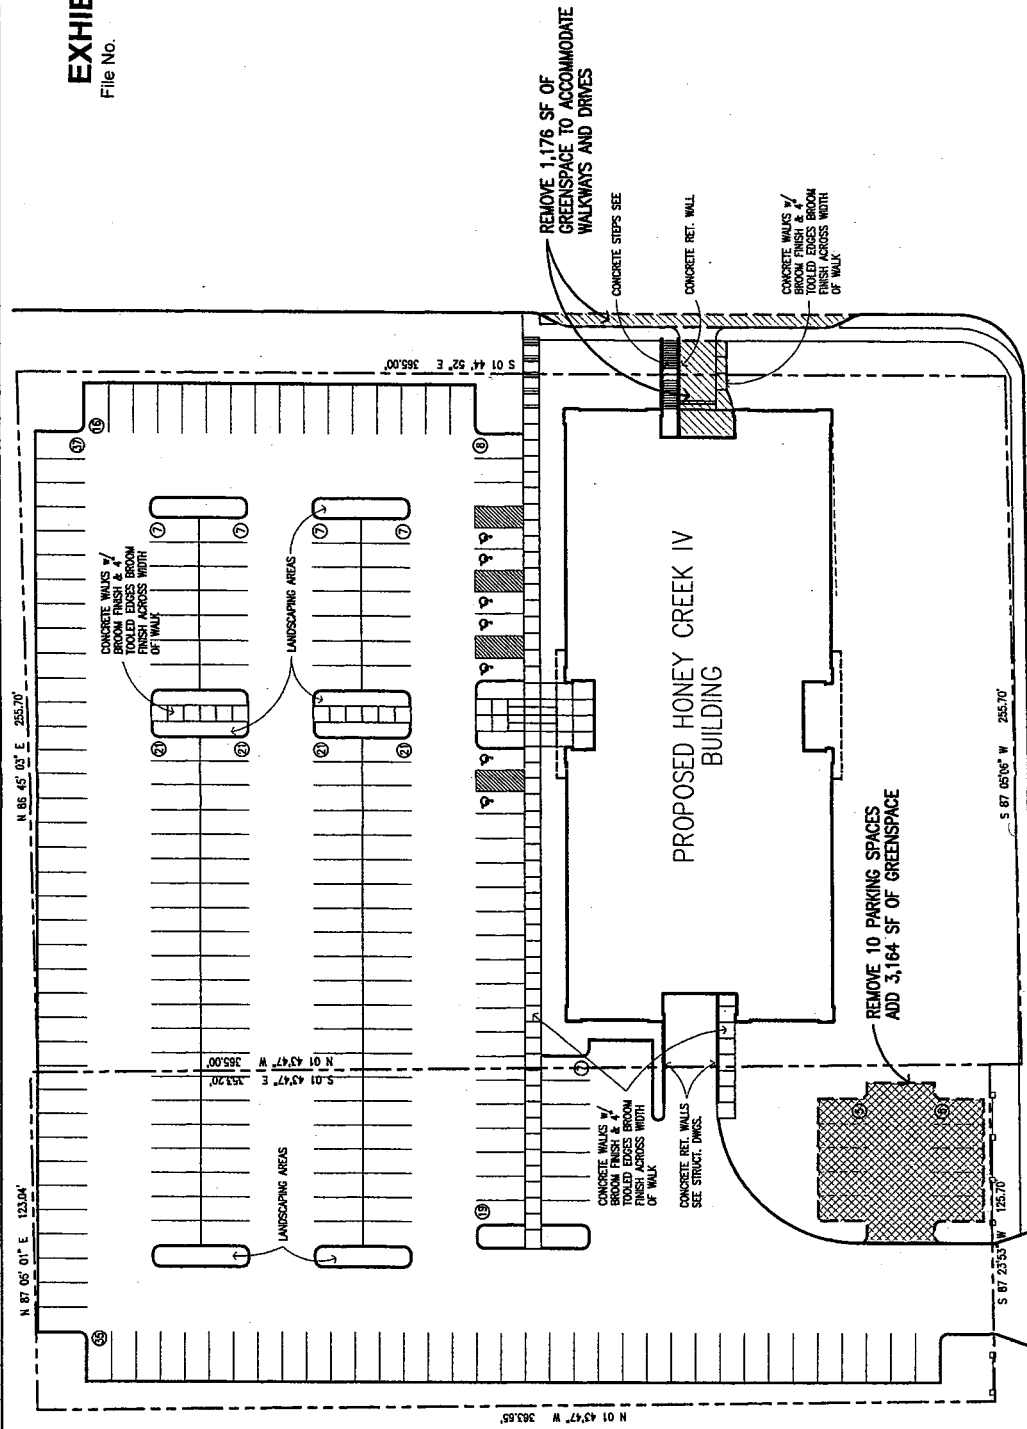

HONEY CREEK CORPORATE CENTER IV

**HONEY CREEK CORPORATE CENTER
MILWAUKEE, WISCONSIN**

OCTOBER 28, 2002



SITE PLAN

