


W. MICHIGAN ST.


W. WISCONSIN AVE.

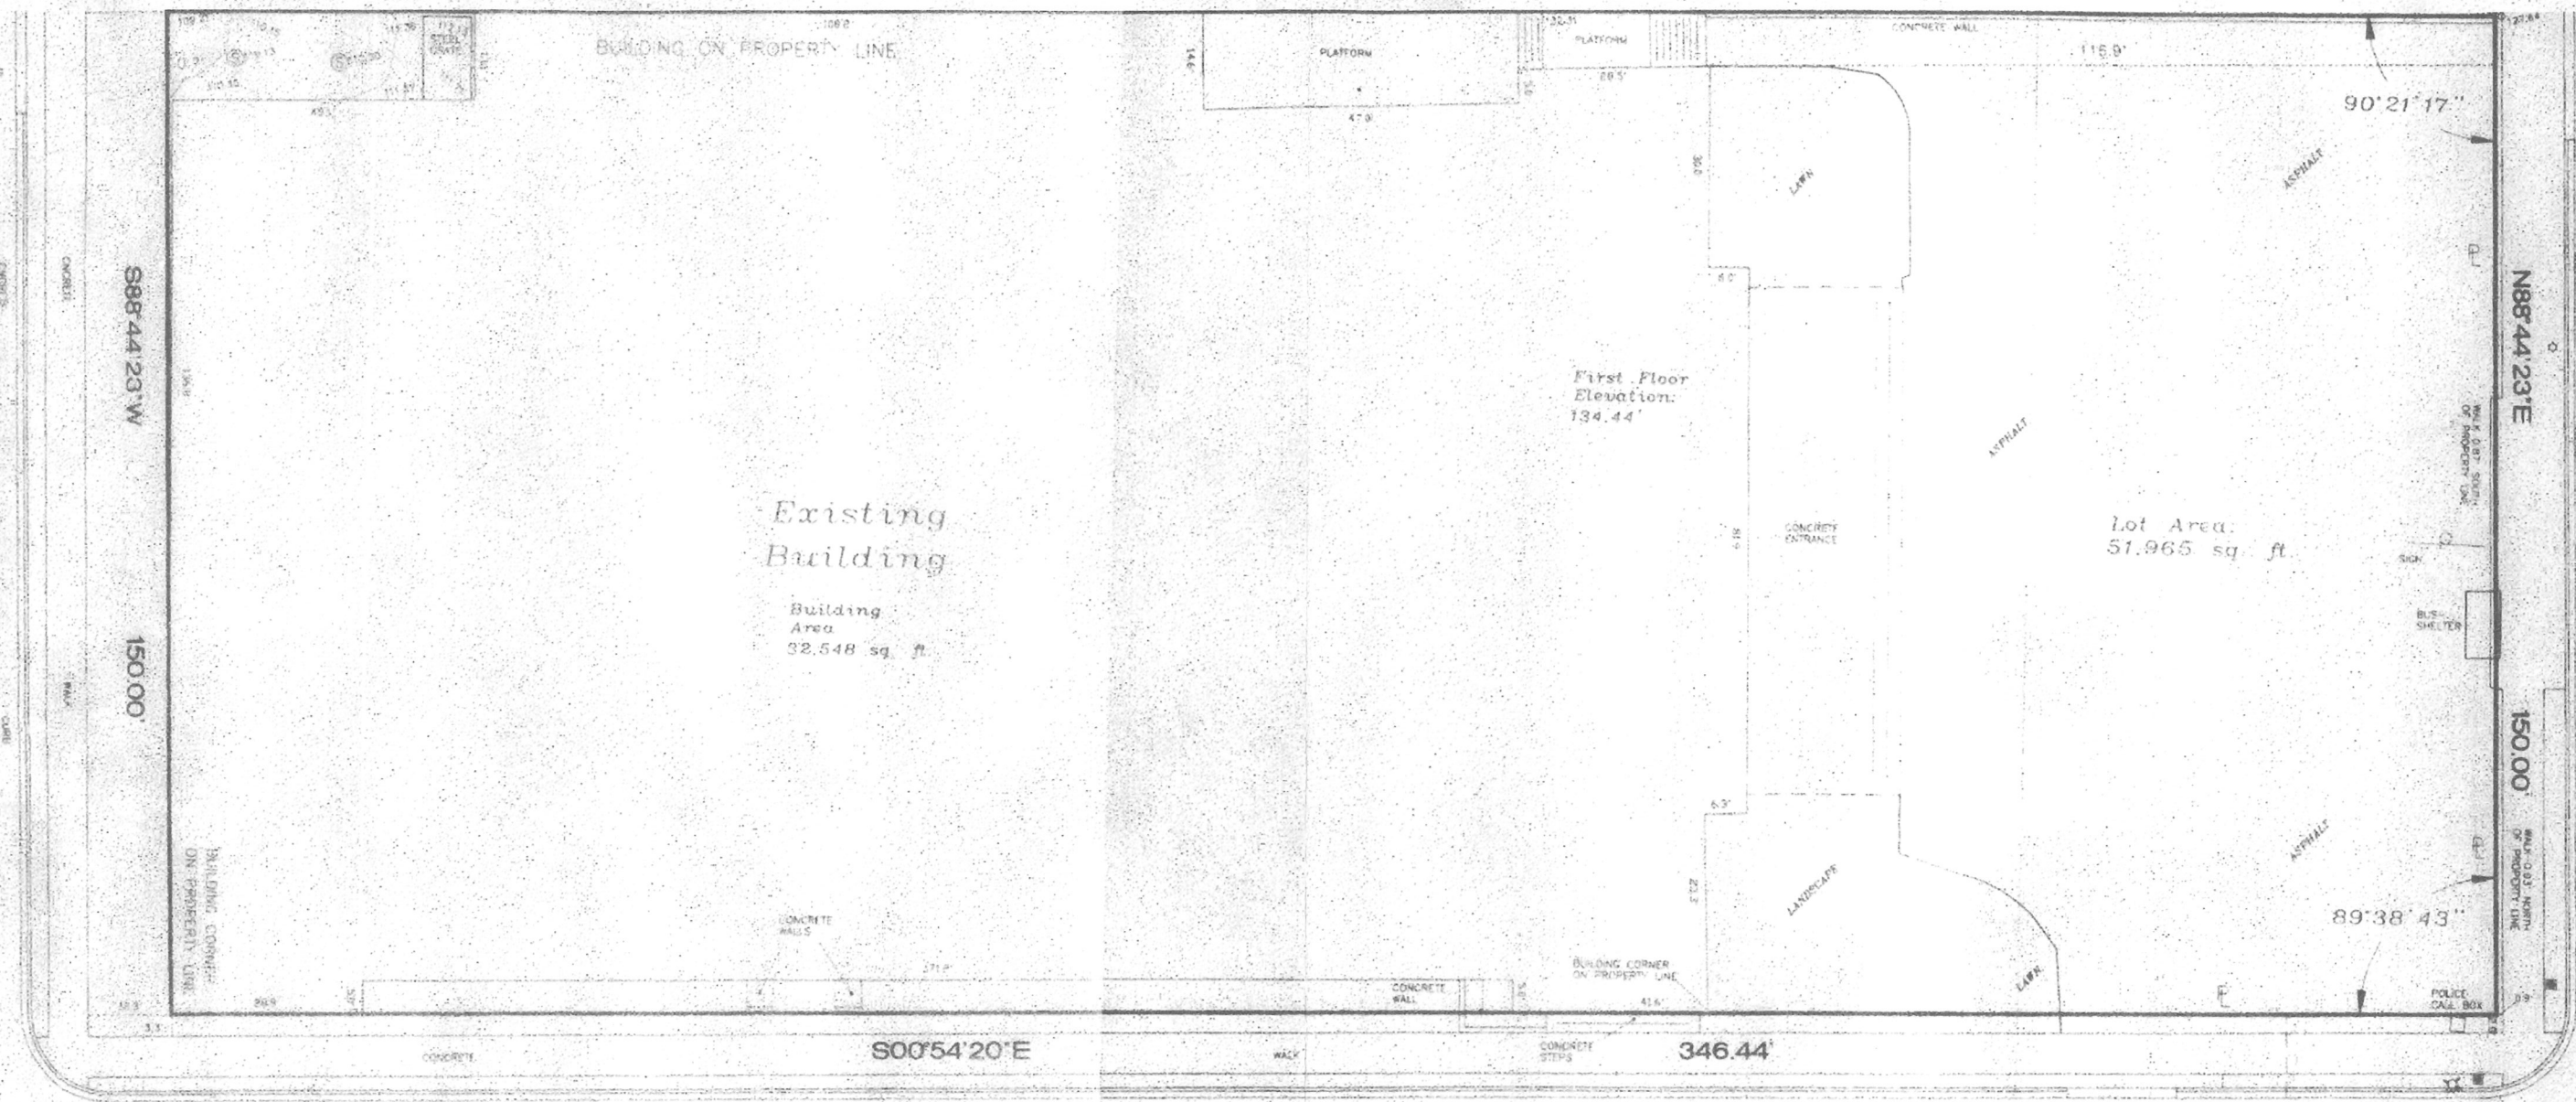

Sanitary Sewer Manhole
 Invert Elevation: 105.66'
 Rim Elevation: 116.86'
 City of Milwaukee Datum

N. 24th ST.

Benchmark for Elevations
 Sanitary Sewer Manhole
 Invert Elevation: 108.70'
 Rim Elevation: 120.45'
 City of Milwaukee Datum

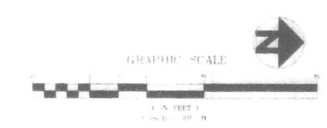

SURVEYING ASSOCIATES, INC.

1000 W. Wisconsin Ave., Suite 200, Milwaukee, WI 53233
 Phone: 414.224.1111 Fax: 414.224.1112
 Email: info@sa-inc.com Website: www.sa-inc.com

Project: 2401 West Wisconsin Ave.
 Date: 10/20/11
 Scale: AS SHOWN
 Surveyed By: J.B.A.
 Checked By: J.B.A.
 Plotted By: J.B.A.

Joe Balestrieri