


FOUNDATION PLAN
1/4" = 1'-0"

553 GSF

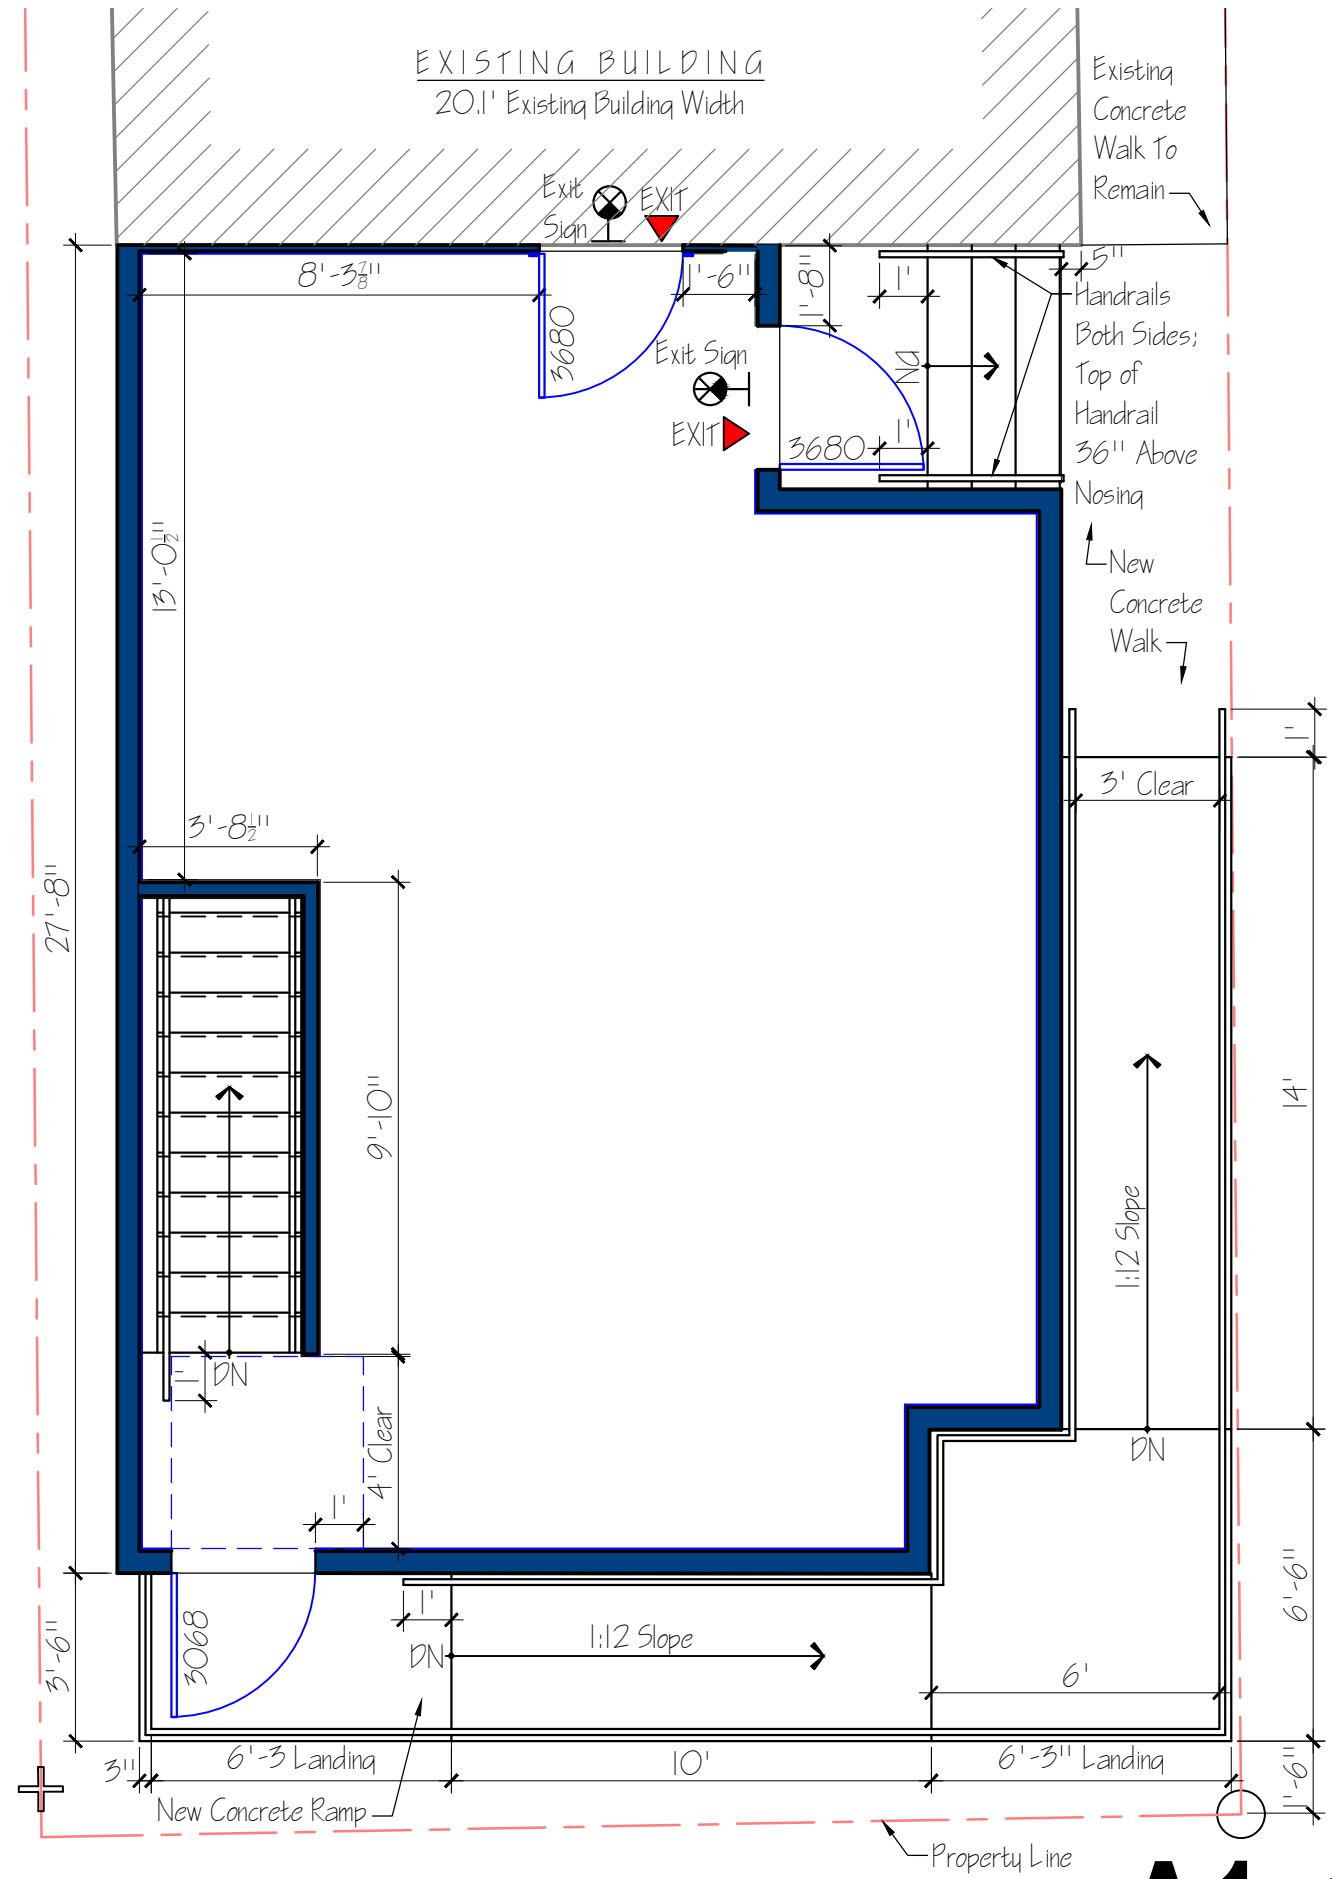

SITE PLAN/FIRST FLOOR PLAN
1/4" = 1'-0"

536 GSF



A1


project:

1327 E Brady Street - Milwaukee, WI

J C Capital Corp

waterborne design LLC

29 May 2019

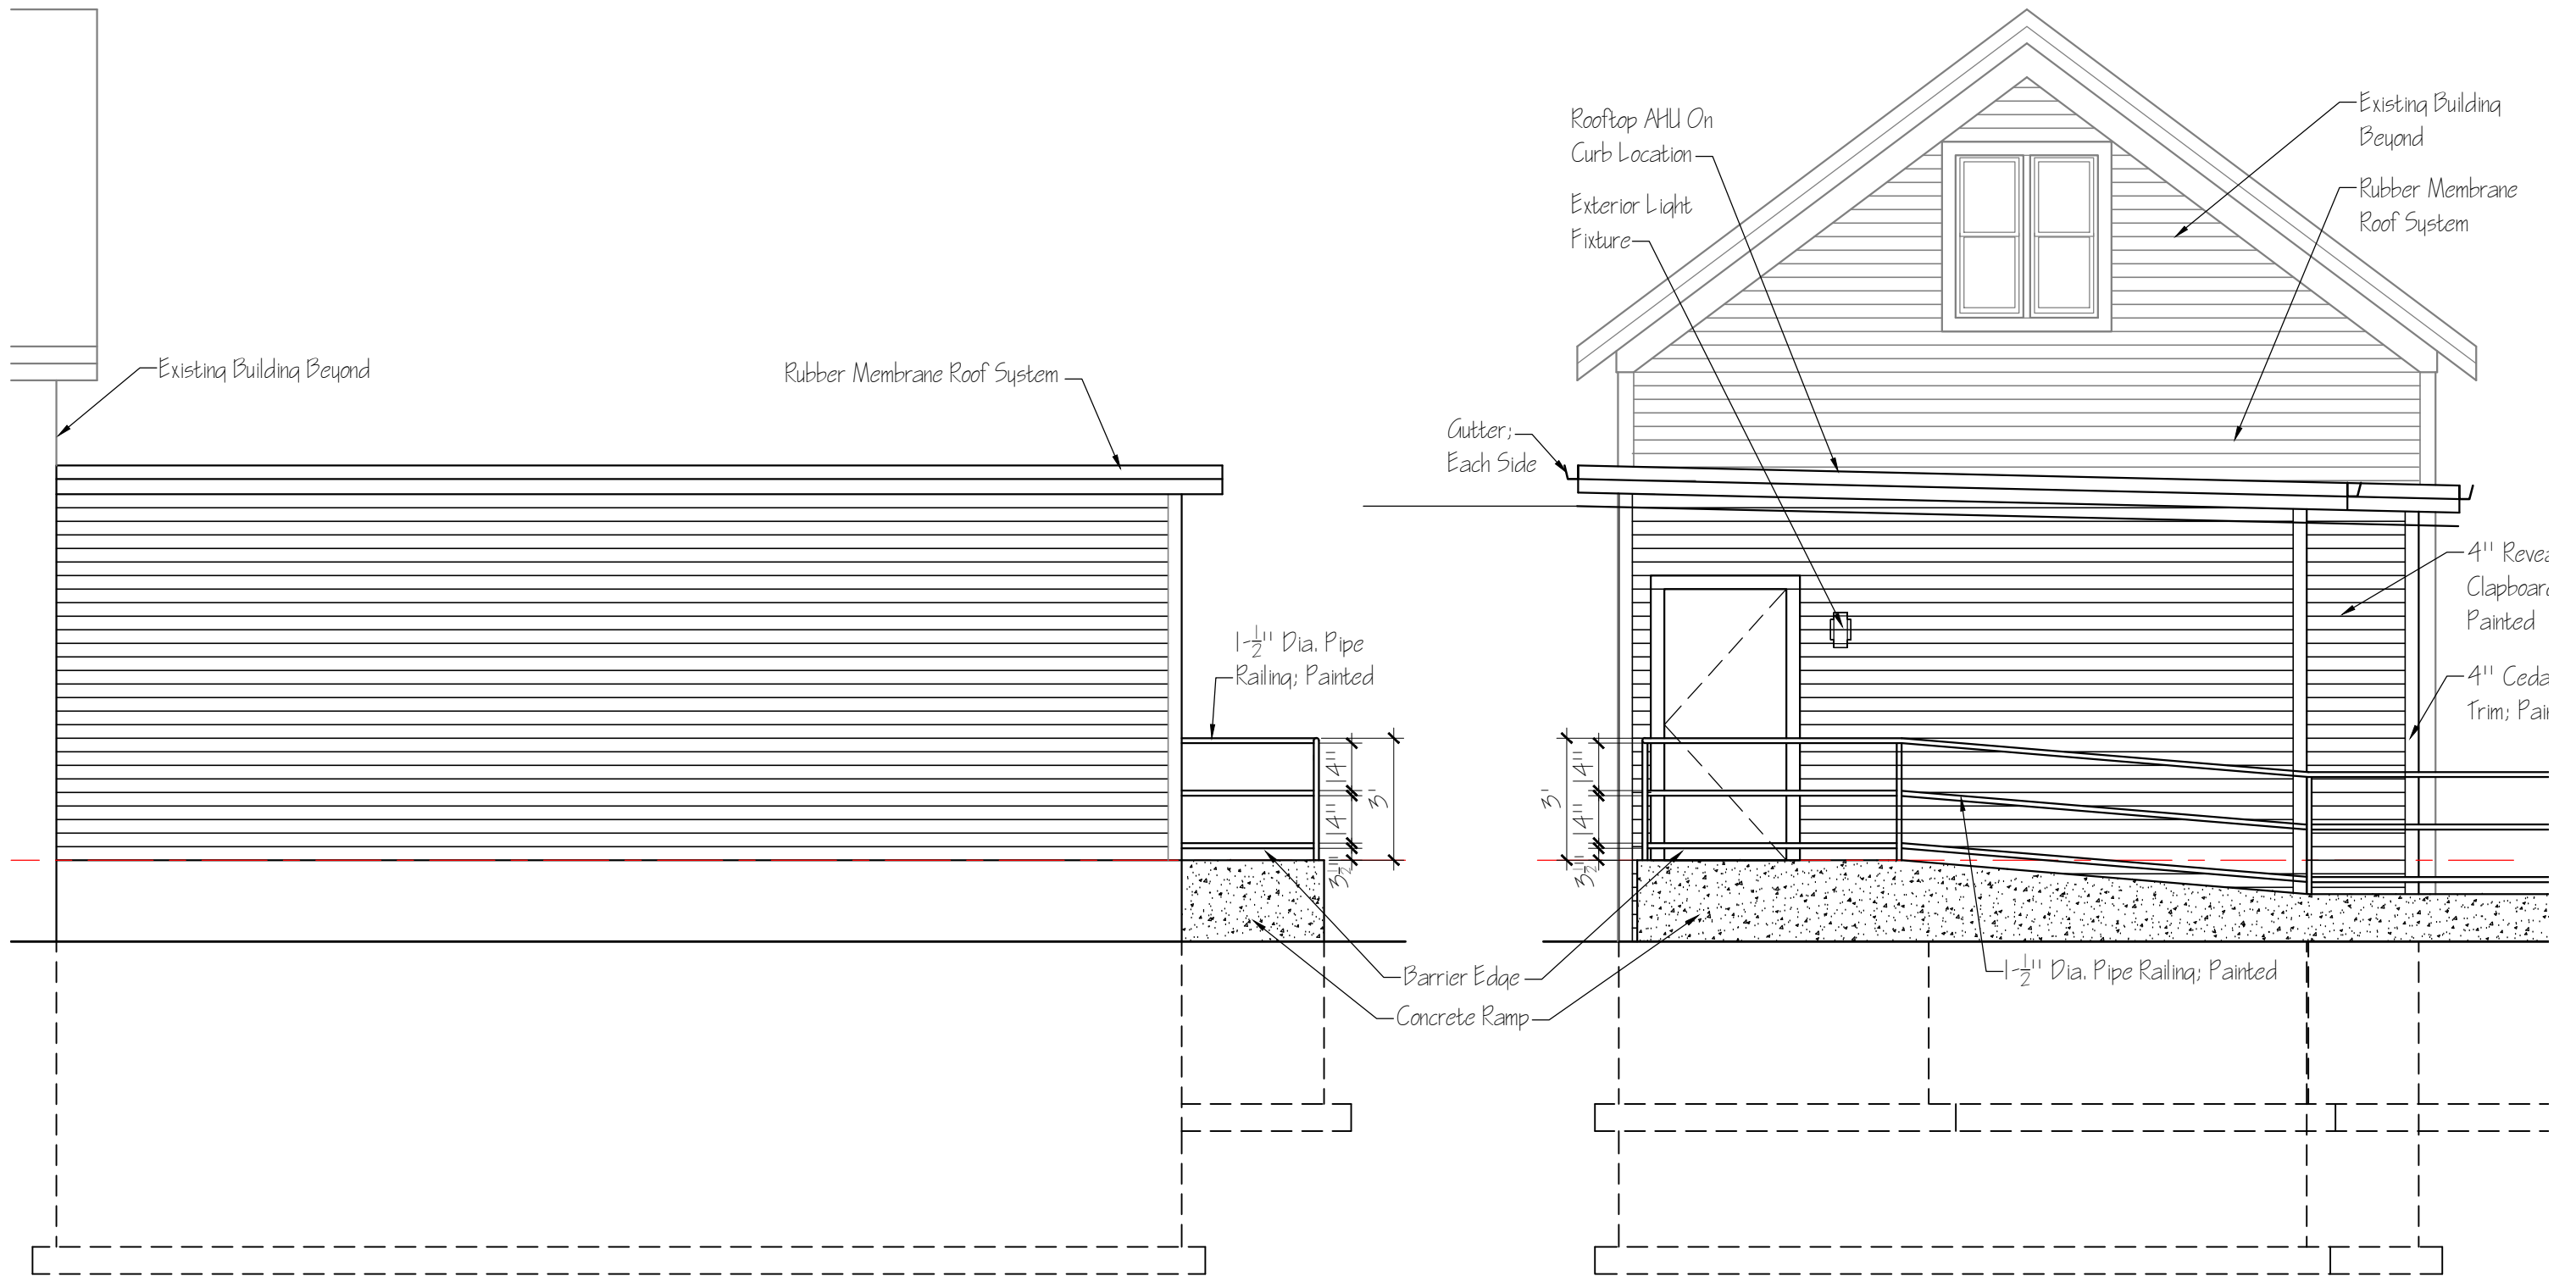

WEST (SIDE) ELEVATION
1/4" = 1'-0"

SOUTH (REAR) ELEVATION
1/4" = 1'-0"


project:

J C Capital Corp

1327 E Brady Street - Milwaukee, WI

waterborne design LLC

A2

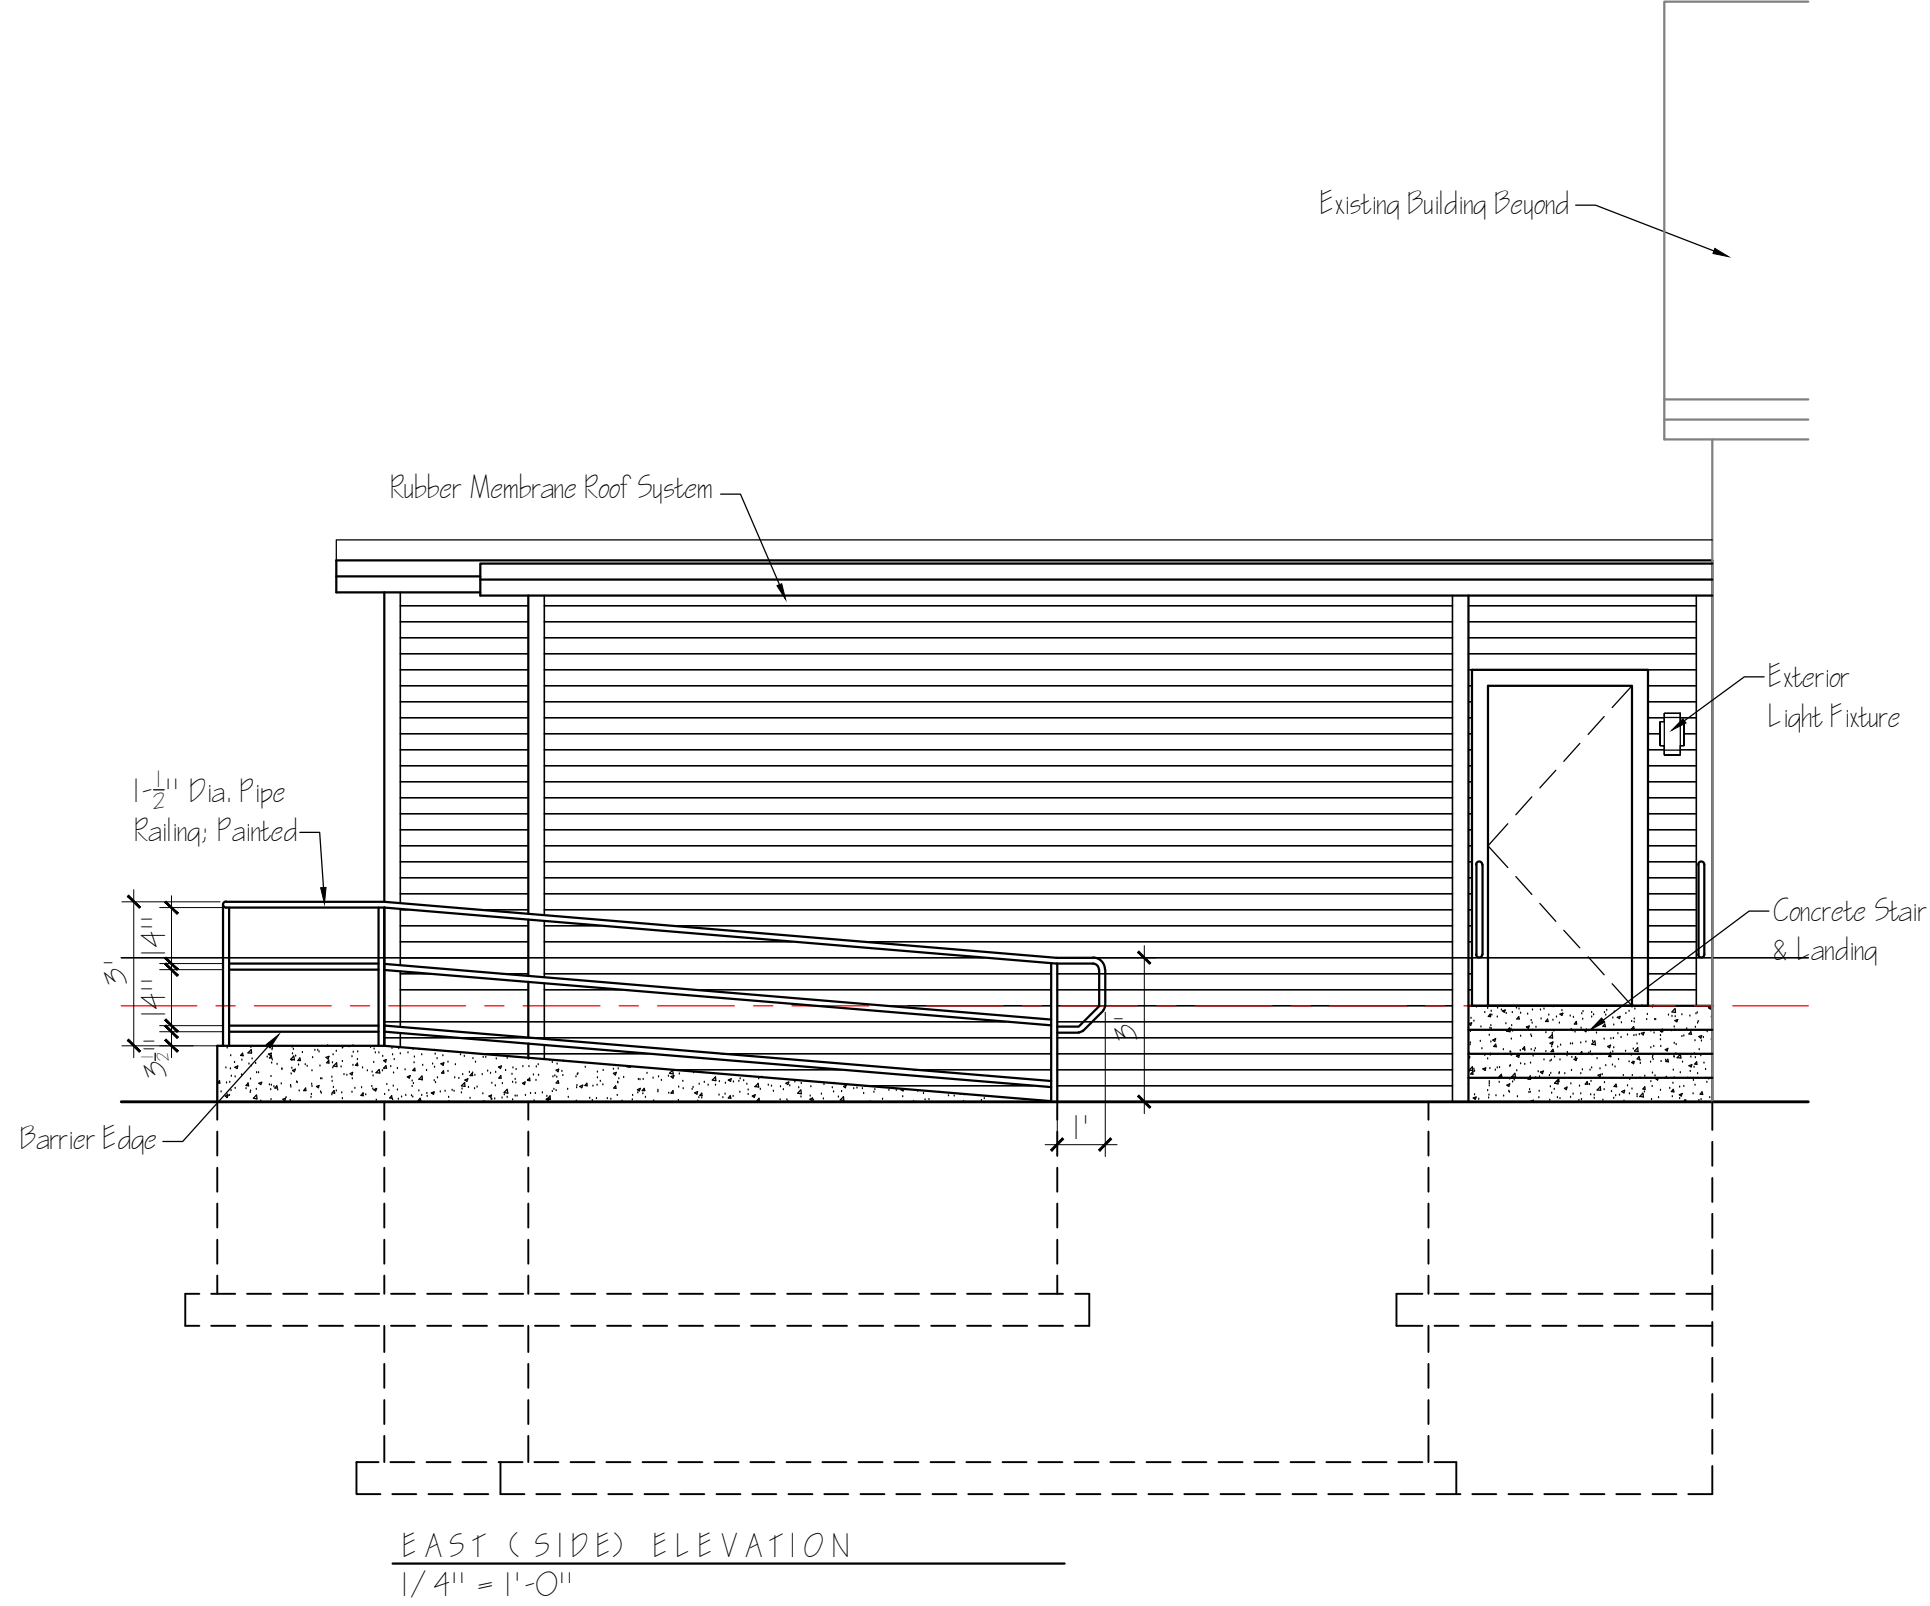

A3


project:

J C Capital Corp

1327 E Brady Street - Milwaukee, WI

waterborne design LLC

29 May 2019

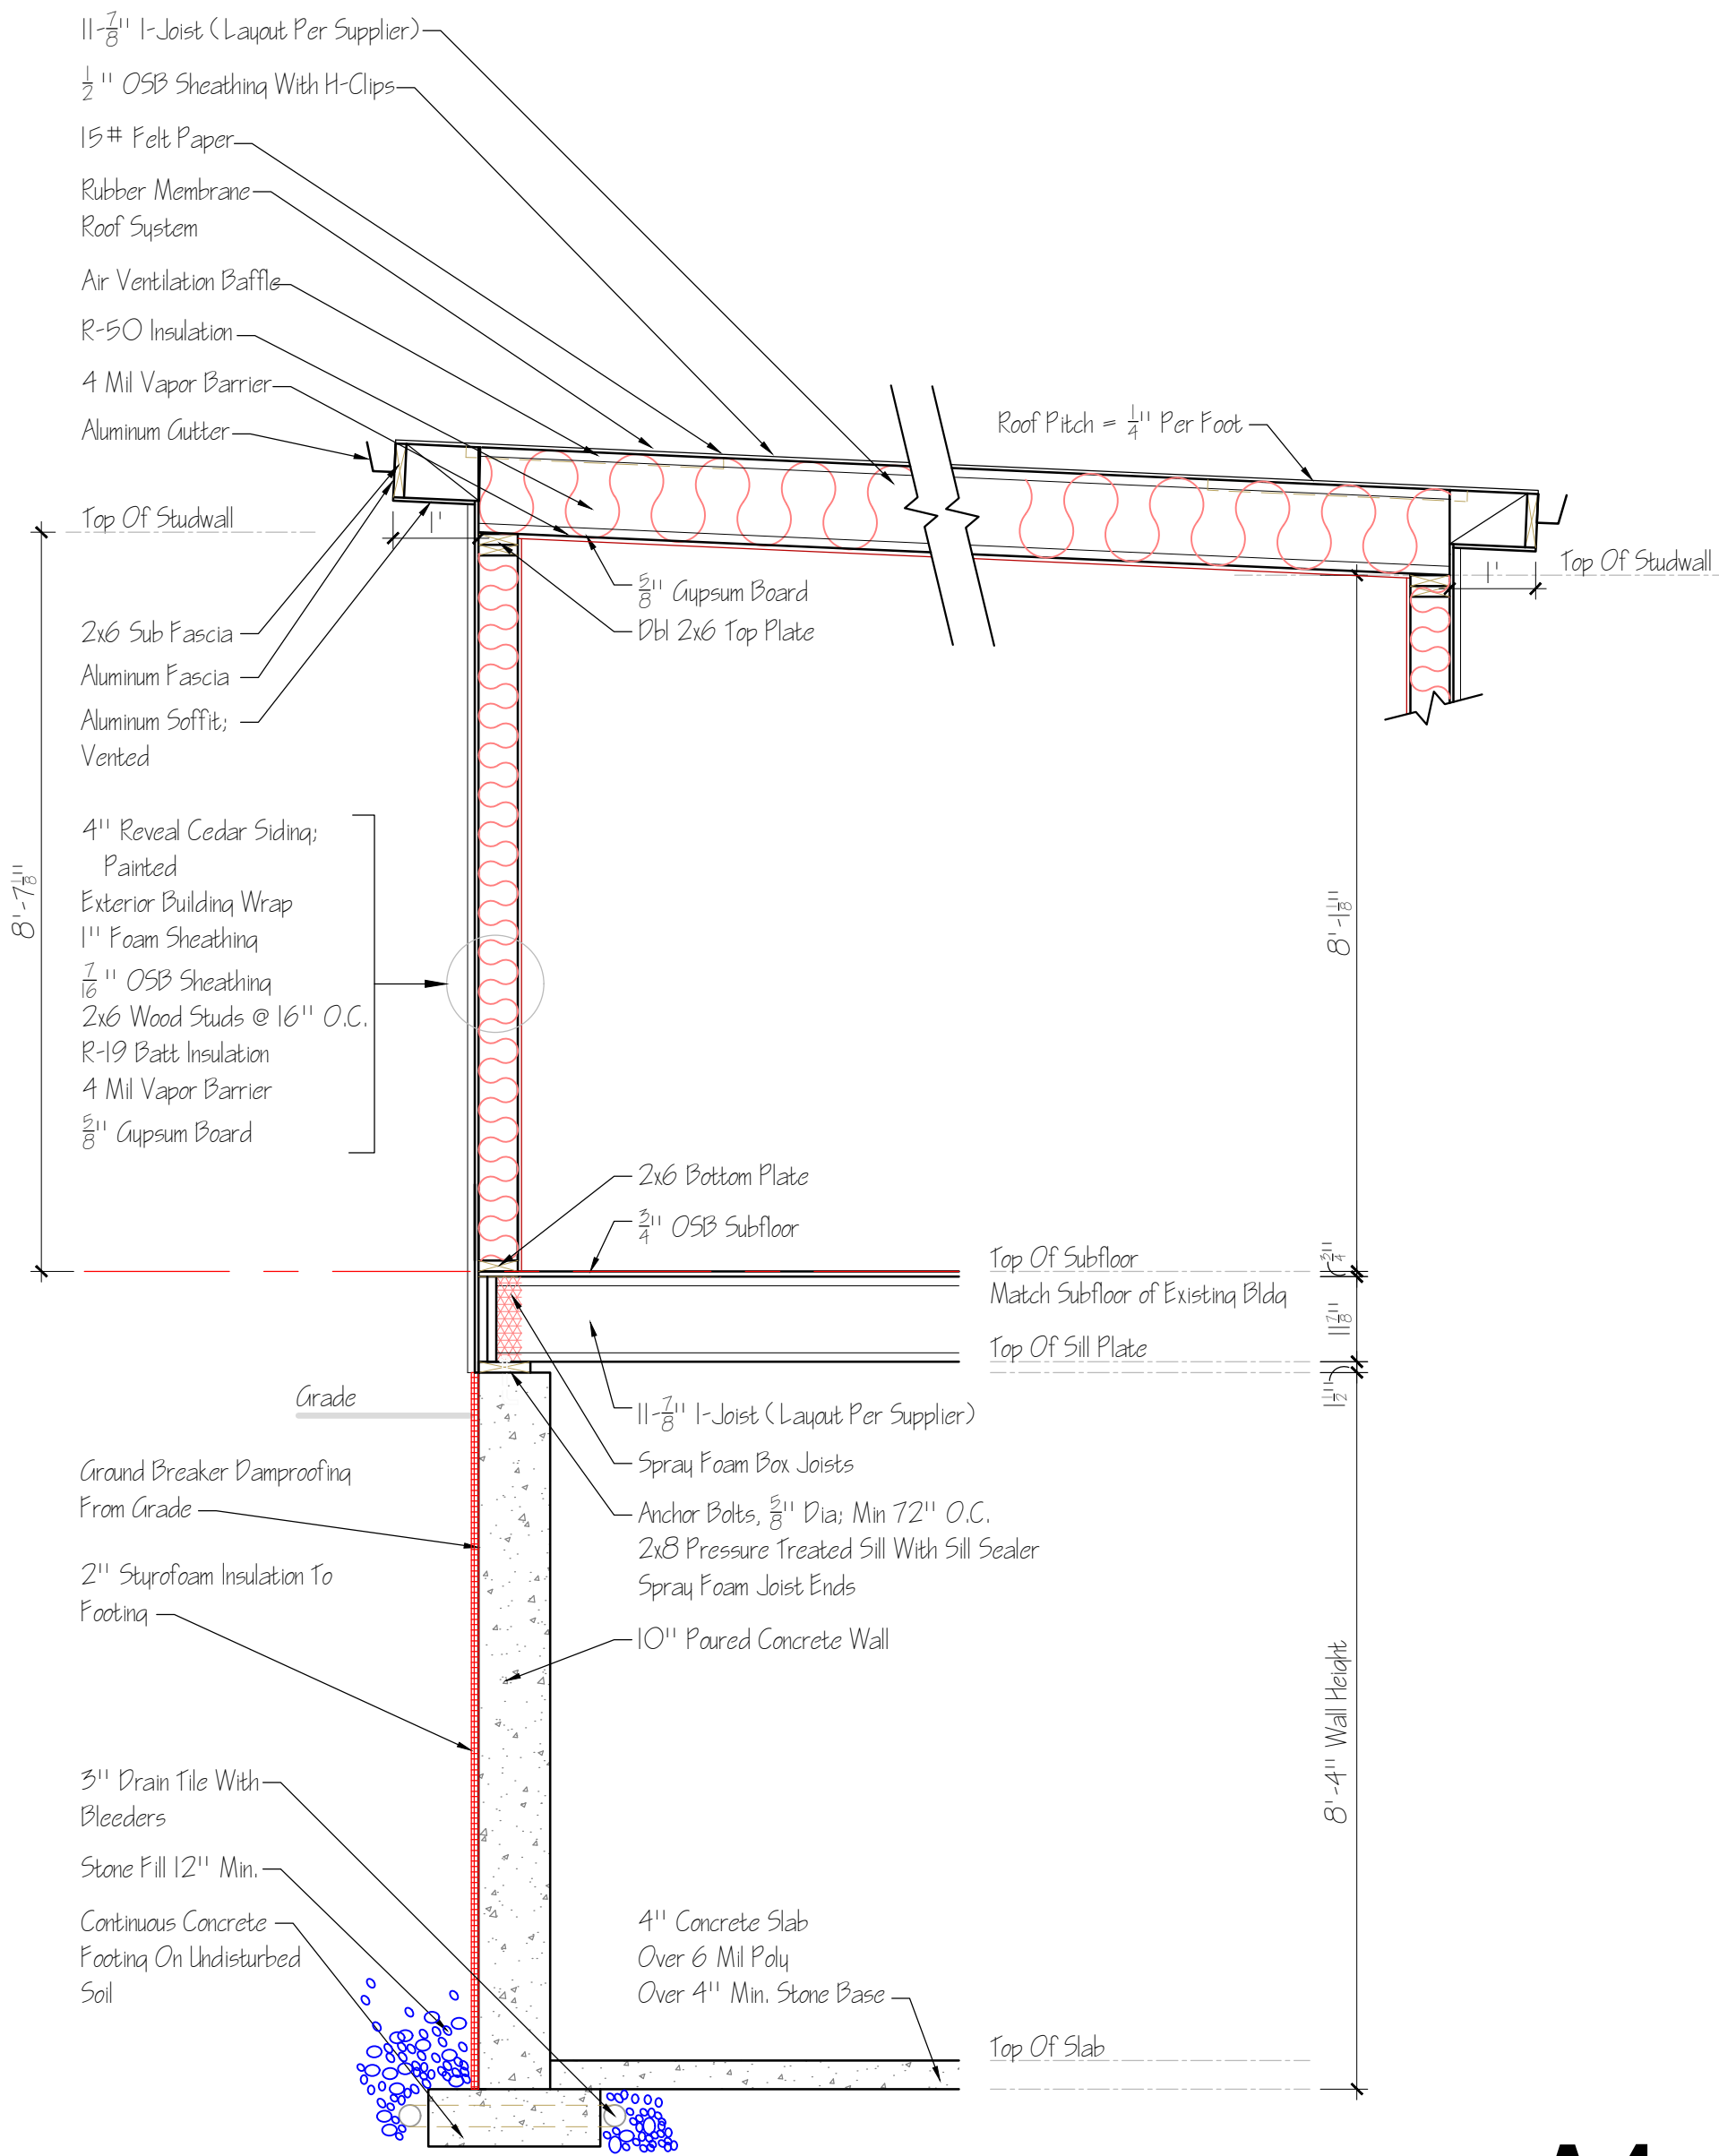

WALL SECTION
1/2" = 1'-0"

A4

project:

J C Capital Corp

1327 E Brady Street - Milwaukee, WI

waterborne design LLC

29 May 2019