




SECTION THRU GUTTER

Scale 1/2" = 1'-0"

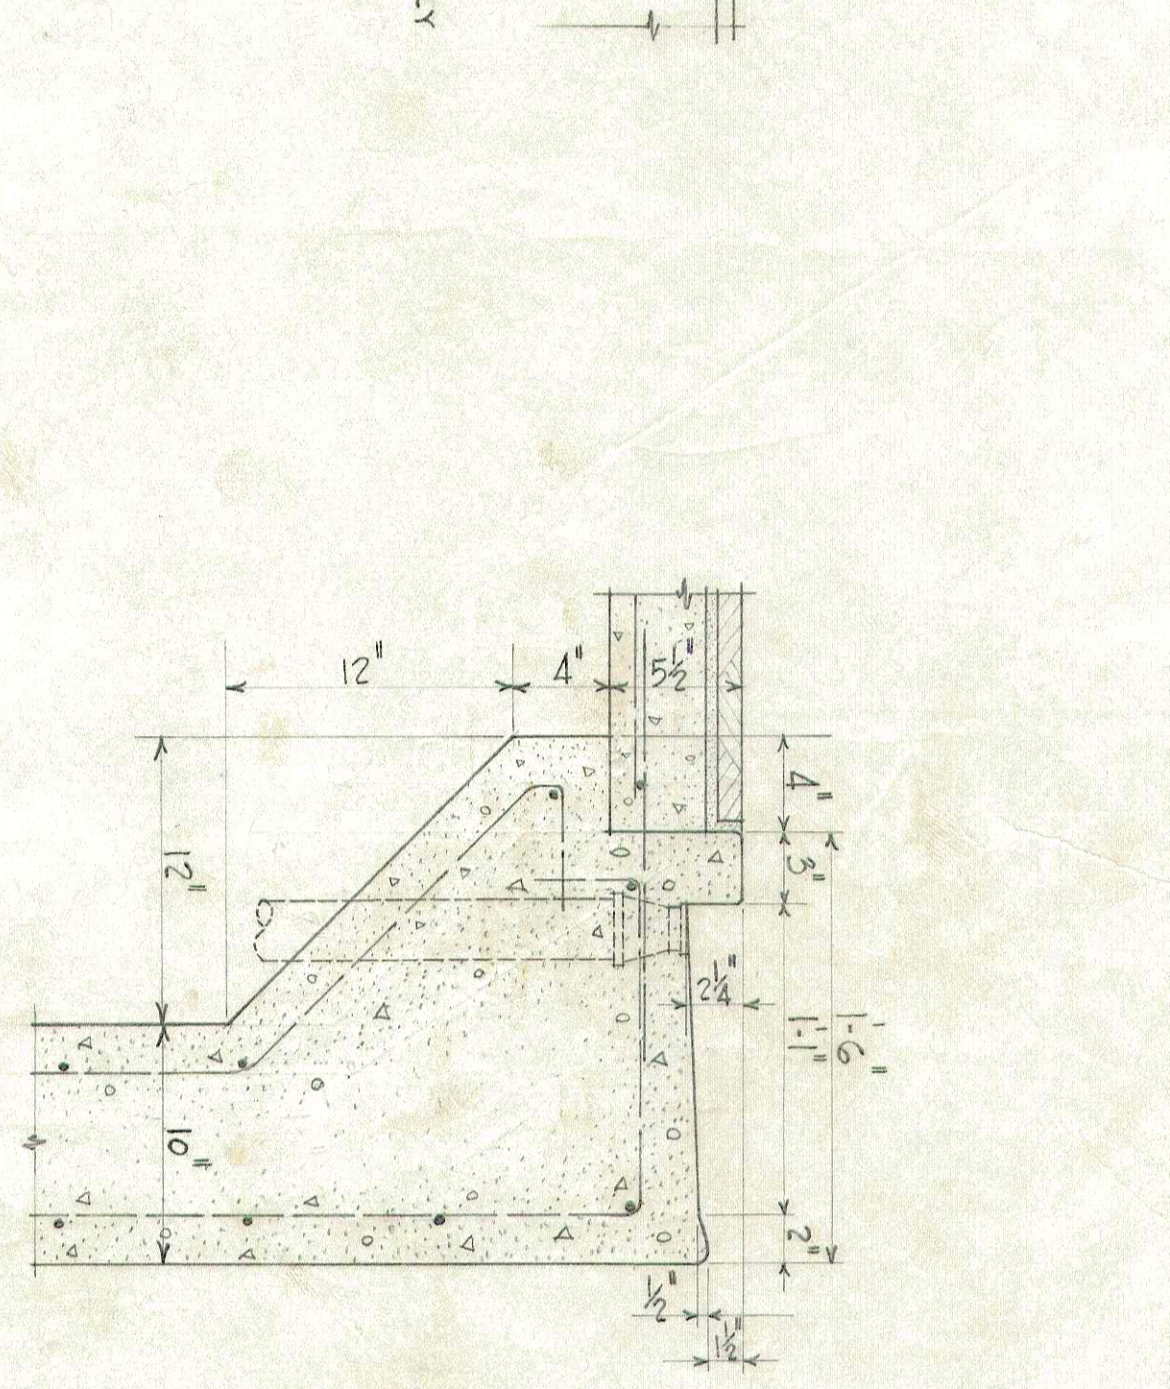


SECTION THRU WALL

Scale 1/2" = 1'-0"

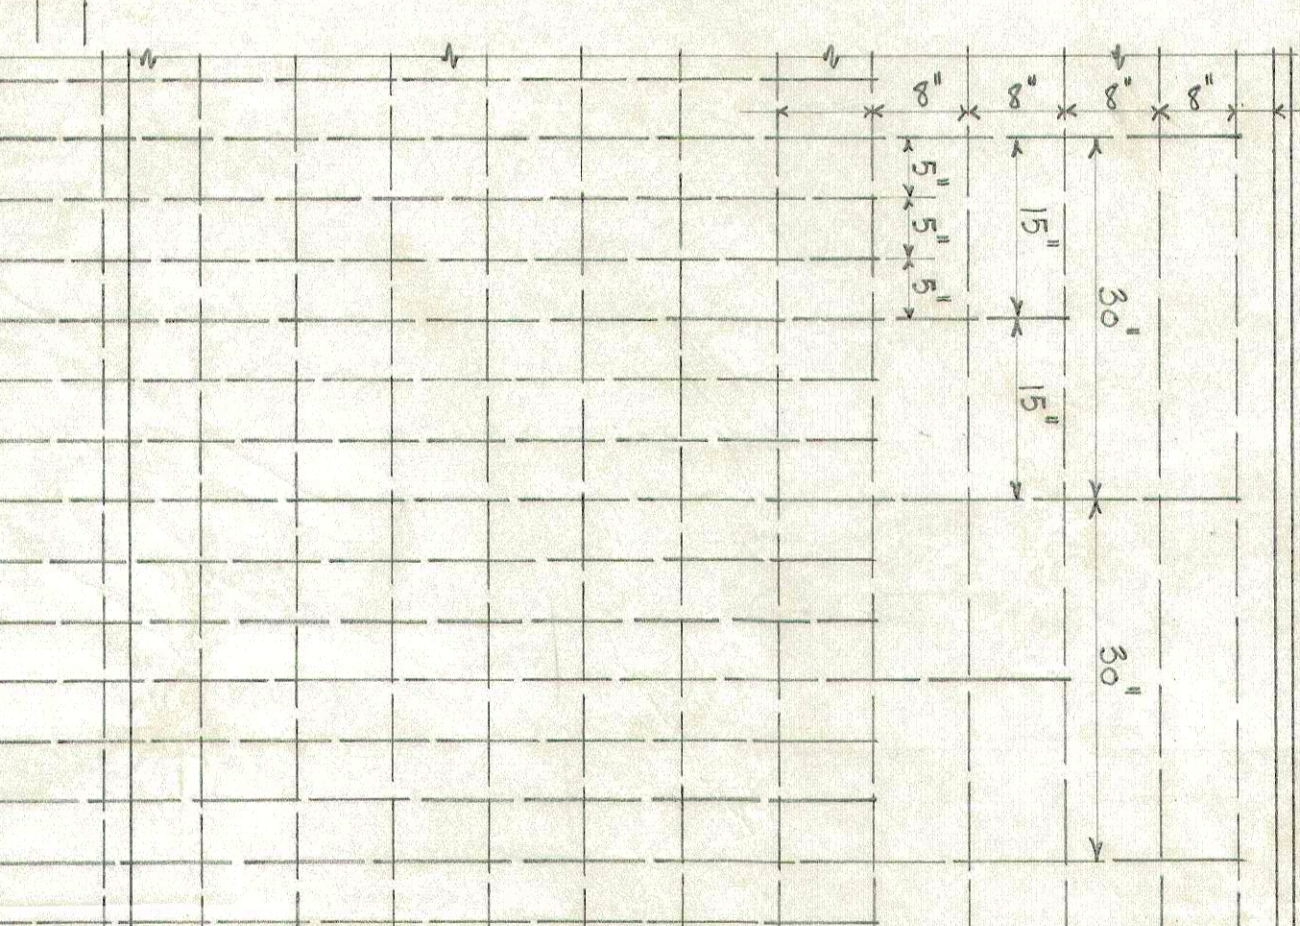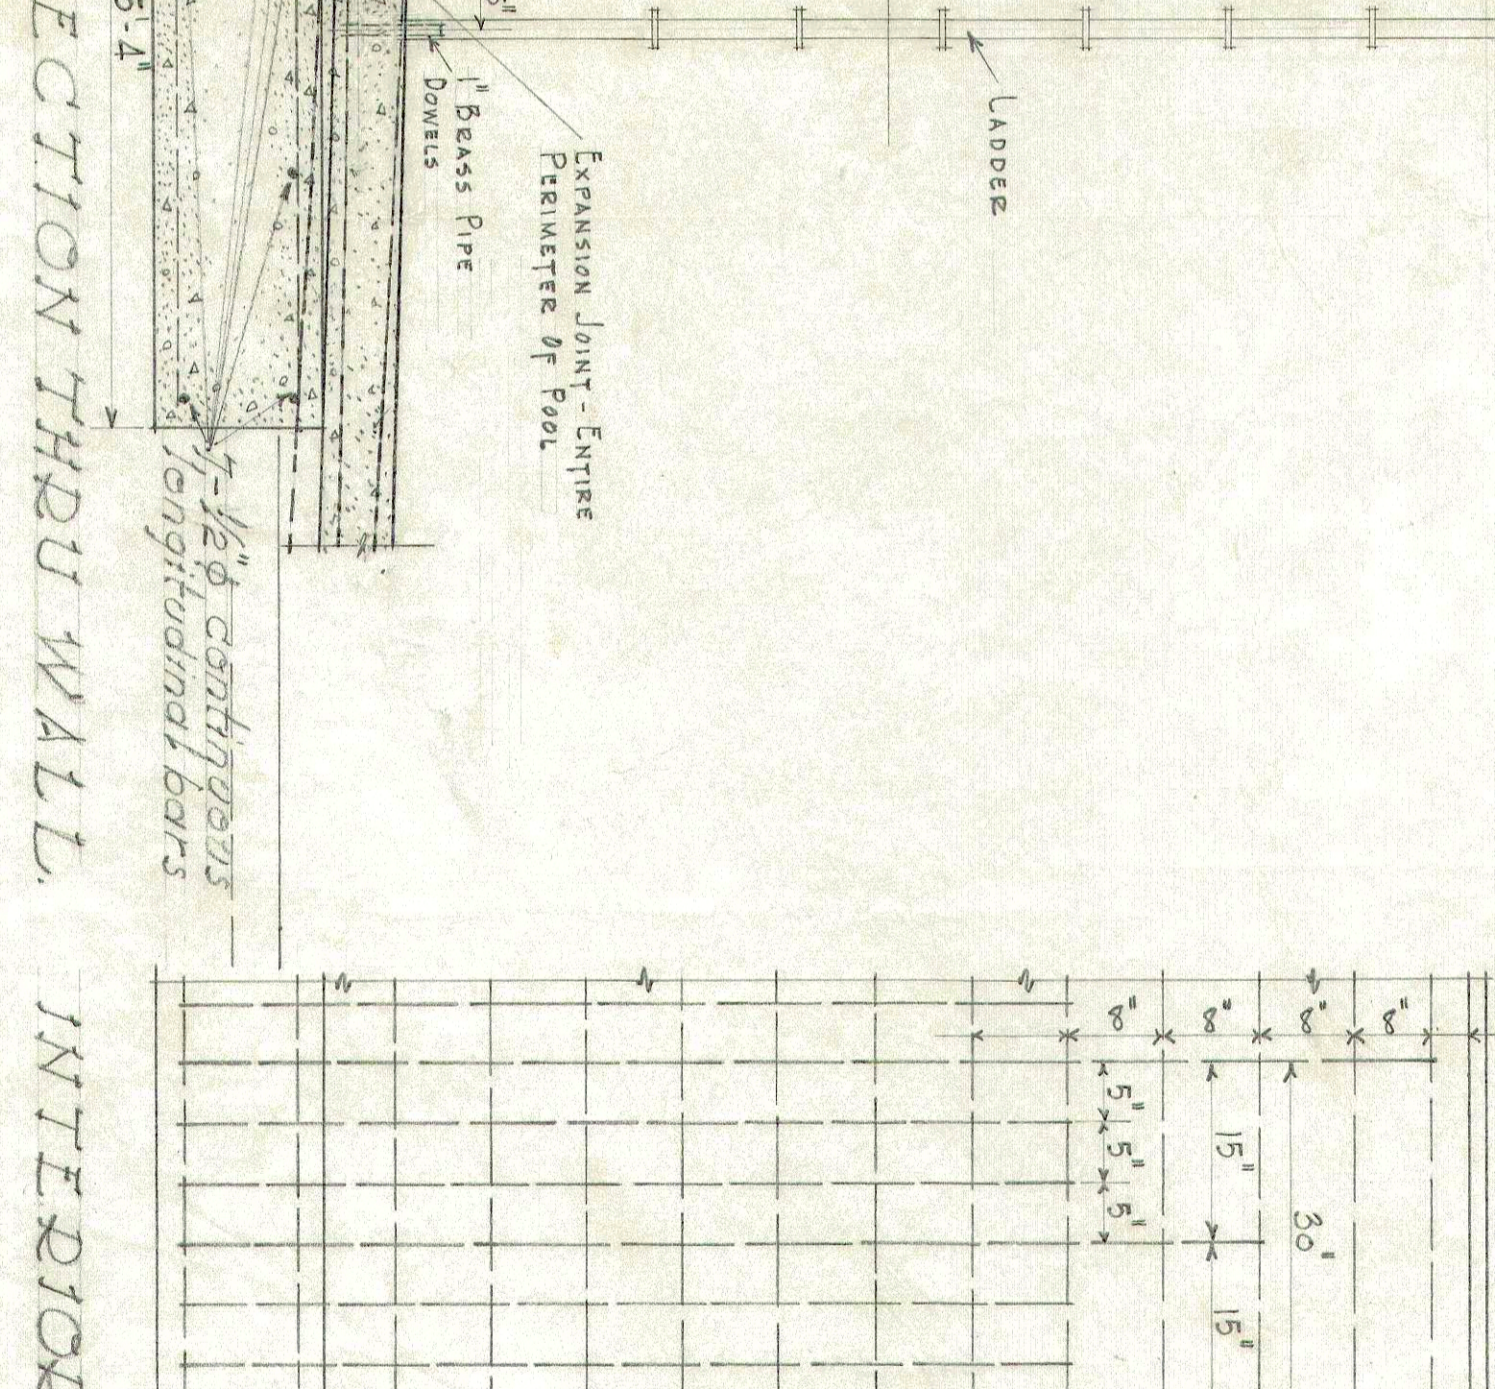

INTERIOR WALL REINFORCING

EXTERIOR WALL REINFORCING

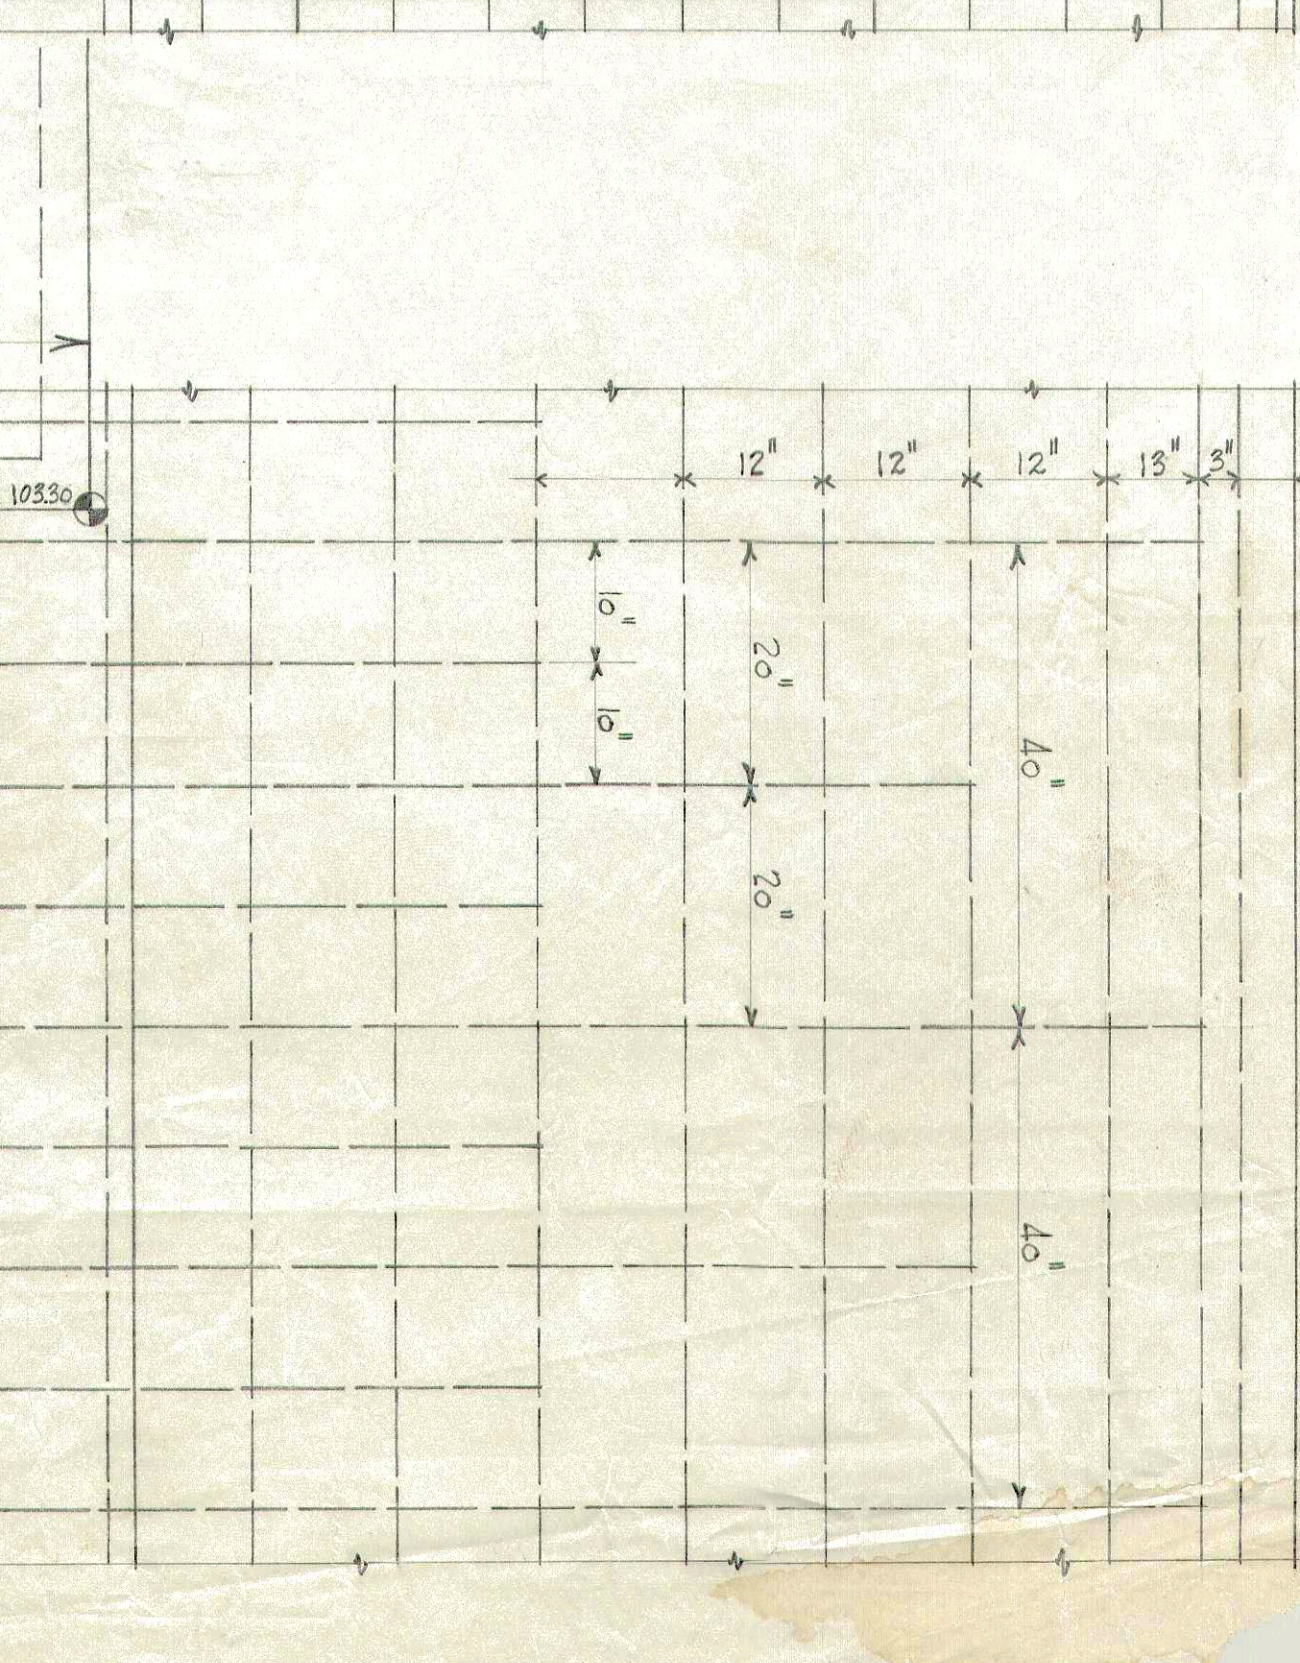

All wall reinforcing to be 1/2" bars.
 Footing reinforcing to be 1/2" bars.
 50 lb per 100 sq. feet.
 1/2" reinforcement to be placed
 1/2" from surface of wall.

P L A N

SCALE 1/2" = 1'-0"



