



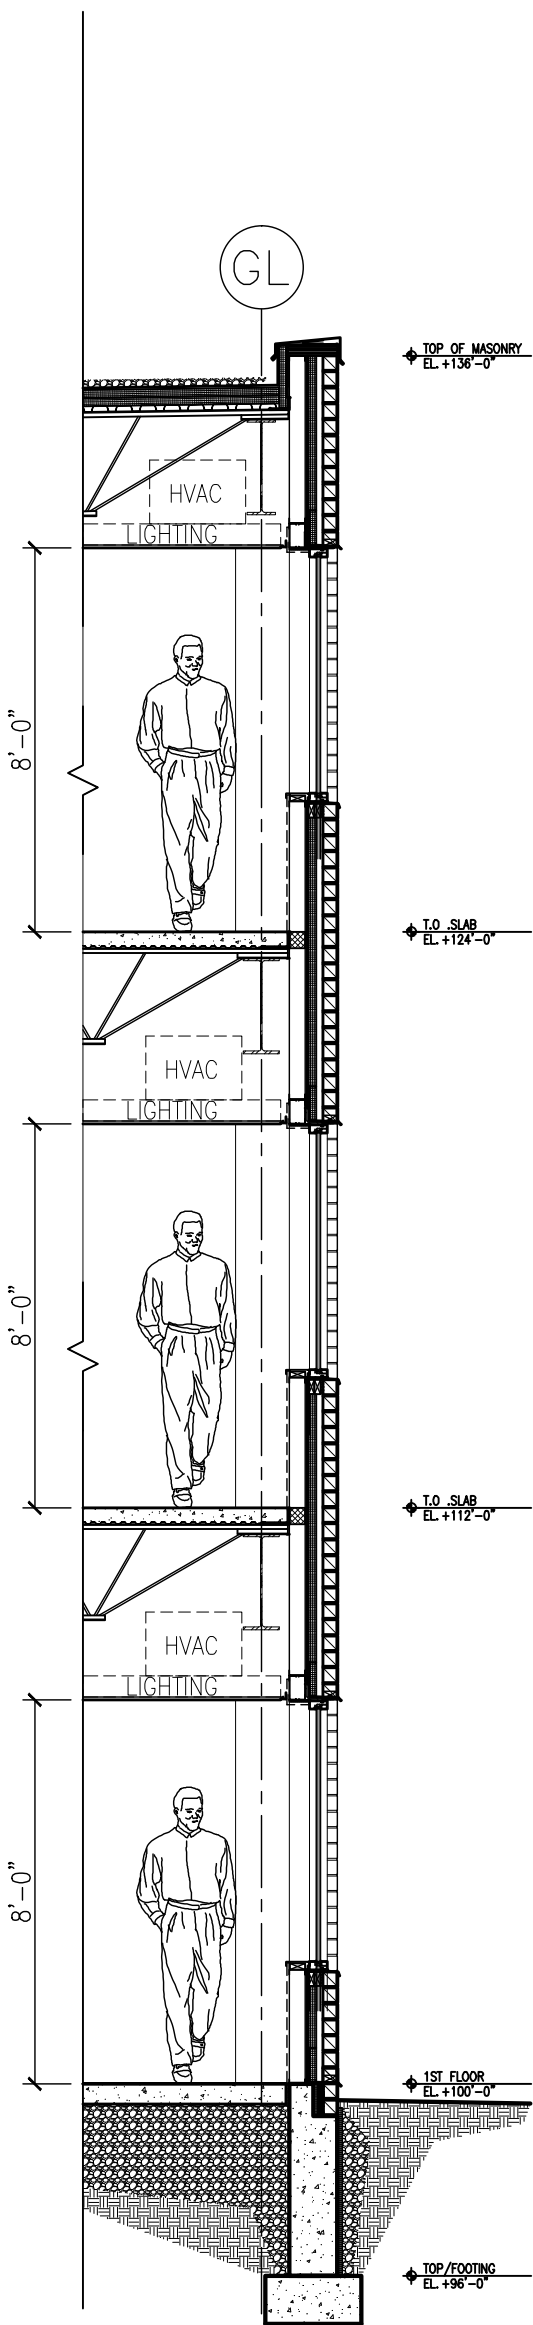

Class C Office Space
 $1/2" = 1'-0"$

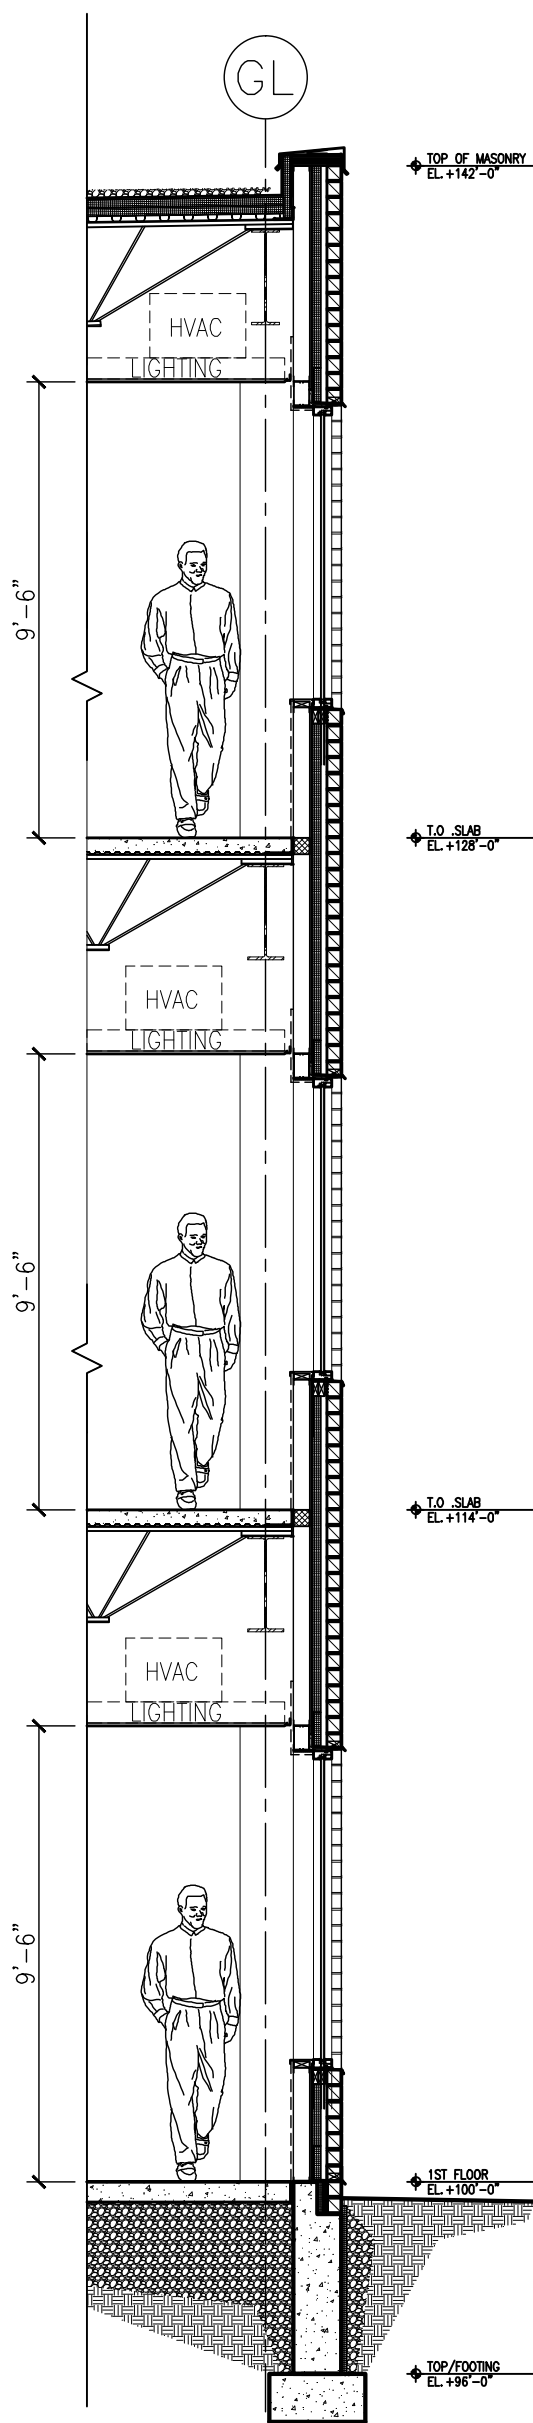

Class A Office Space
 $1/2" = 1'-0"$

BLDG SECTION DIAGRAM

MILWAUKEE. WI • CONCORDIA TRUST PROPERTY

03 AUGUST 2010 • WS-BLDG HEIGHTS