

PROJECT INFORMATION

HOWARD  
RESIDENCE  
ADDITION

204 W BROWN ST  
MILWAUKEE, WI  
53212

REVISIONS

DATE	DESCRIPTION
04/04/2022	HISTORIC PRESERVATION APPROVAL
09/07/2022	HISTORIC PRESERVATION REVISIONS
08/08/2024	DESIGN REVISIONS

SHEET INFORMATION

EXISTING HOME  
IMAGES

A00



3 HISTORIC REFERENCE IMAGE  
1 1/2" = 1'-0"



2 GABLE DETAIL  
1 1/2" = 1'-0"

NEW DORMER ON EAST AND WEST (SEE ELEVATIONS)

NEW SIDING TO MATCH EXISTING AT  
NORTH SIDE OF HOUSE / ADDITION

NEW WOOD WINDOWS TO MATCH EXISTING

NEW EMERGENCY EGRESS  
WINDOW WELL TO EXISTING  
BASEMENT




1 PHOTO - NE CORNER OF HOUSE  
1 1/2" = 1'-0"

MATCH EXISTING DECORATIVE  
GABLE AND WOOD SHAKE (SEE  
HISTORIC REFERENCE IMAGES  
ABOVE)

EXISTING WINDOWS TO  
REMAIN

BUILDING ADDITION ON  
FIRST FLOOR ONLY (SEE  
ELEVATIONS)



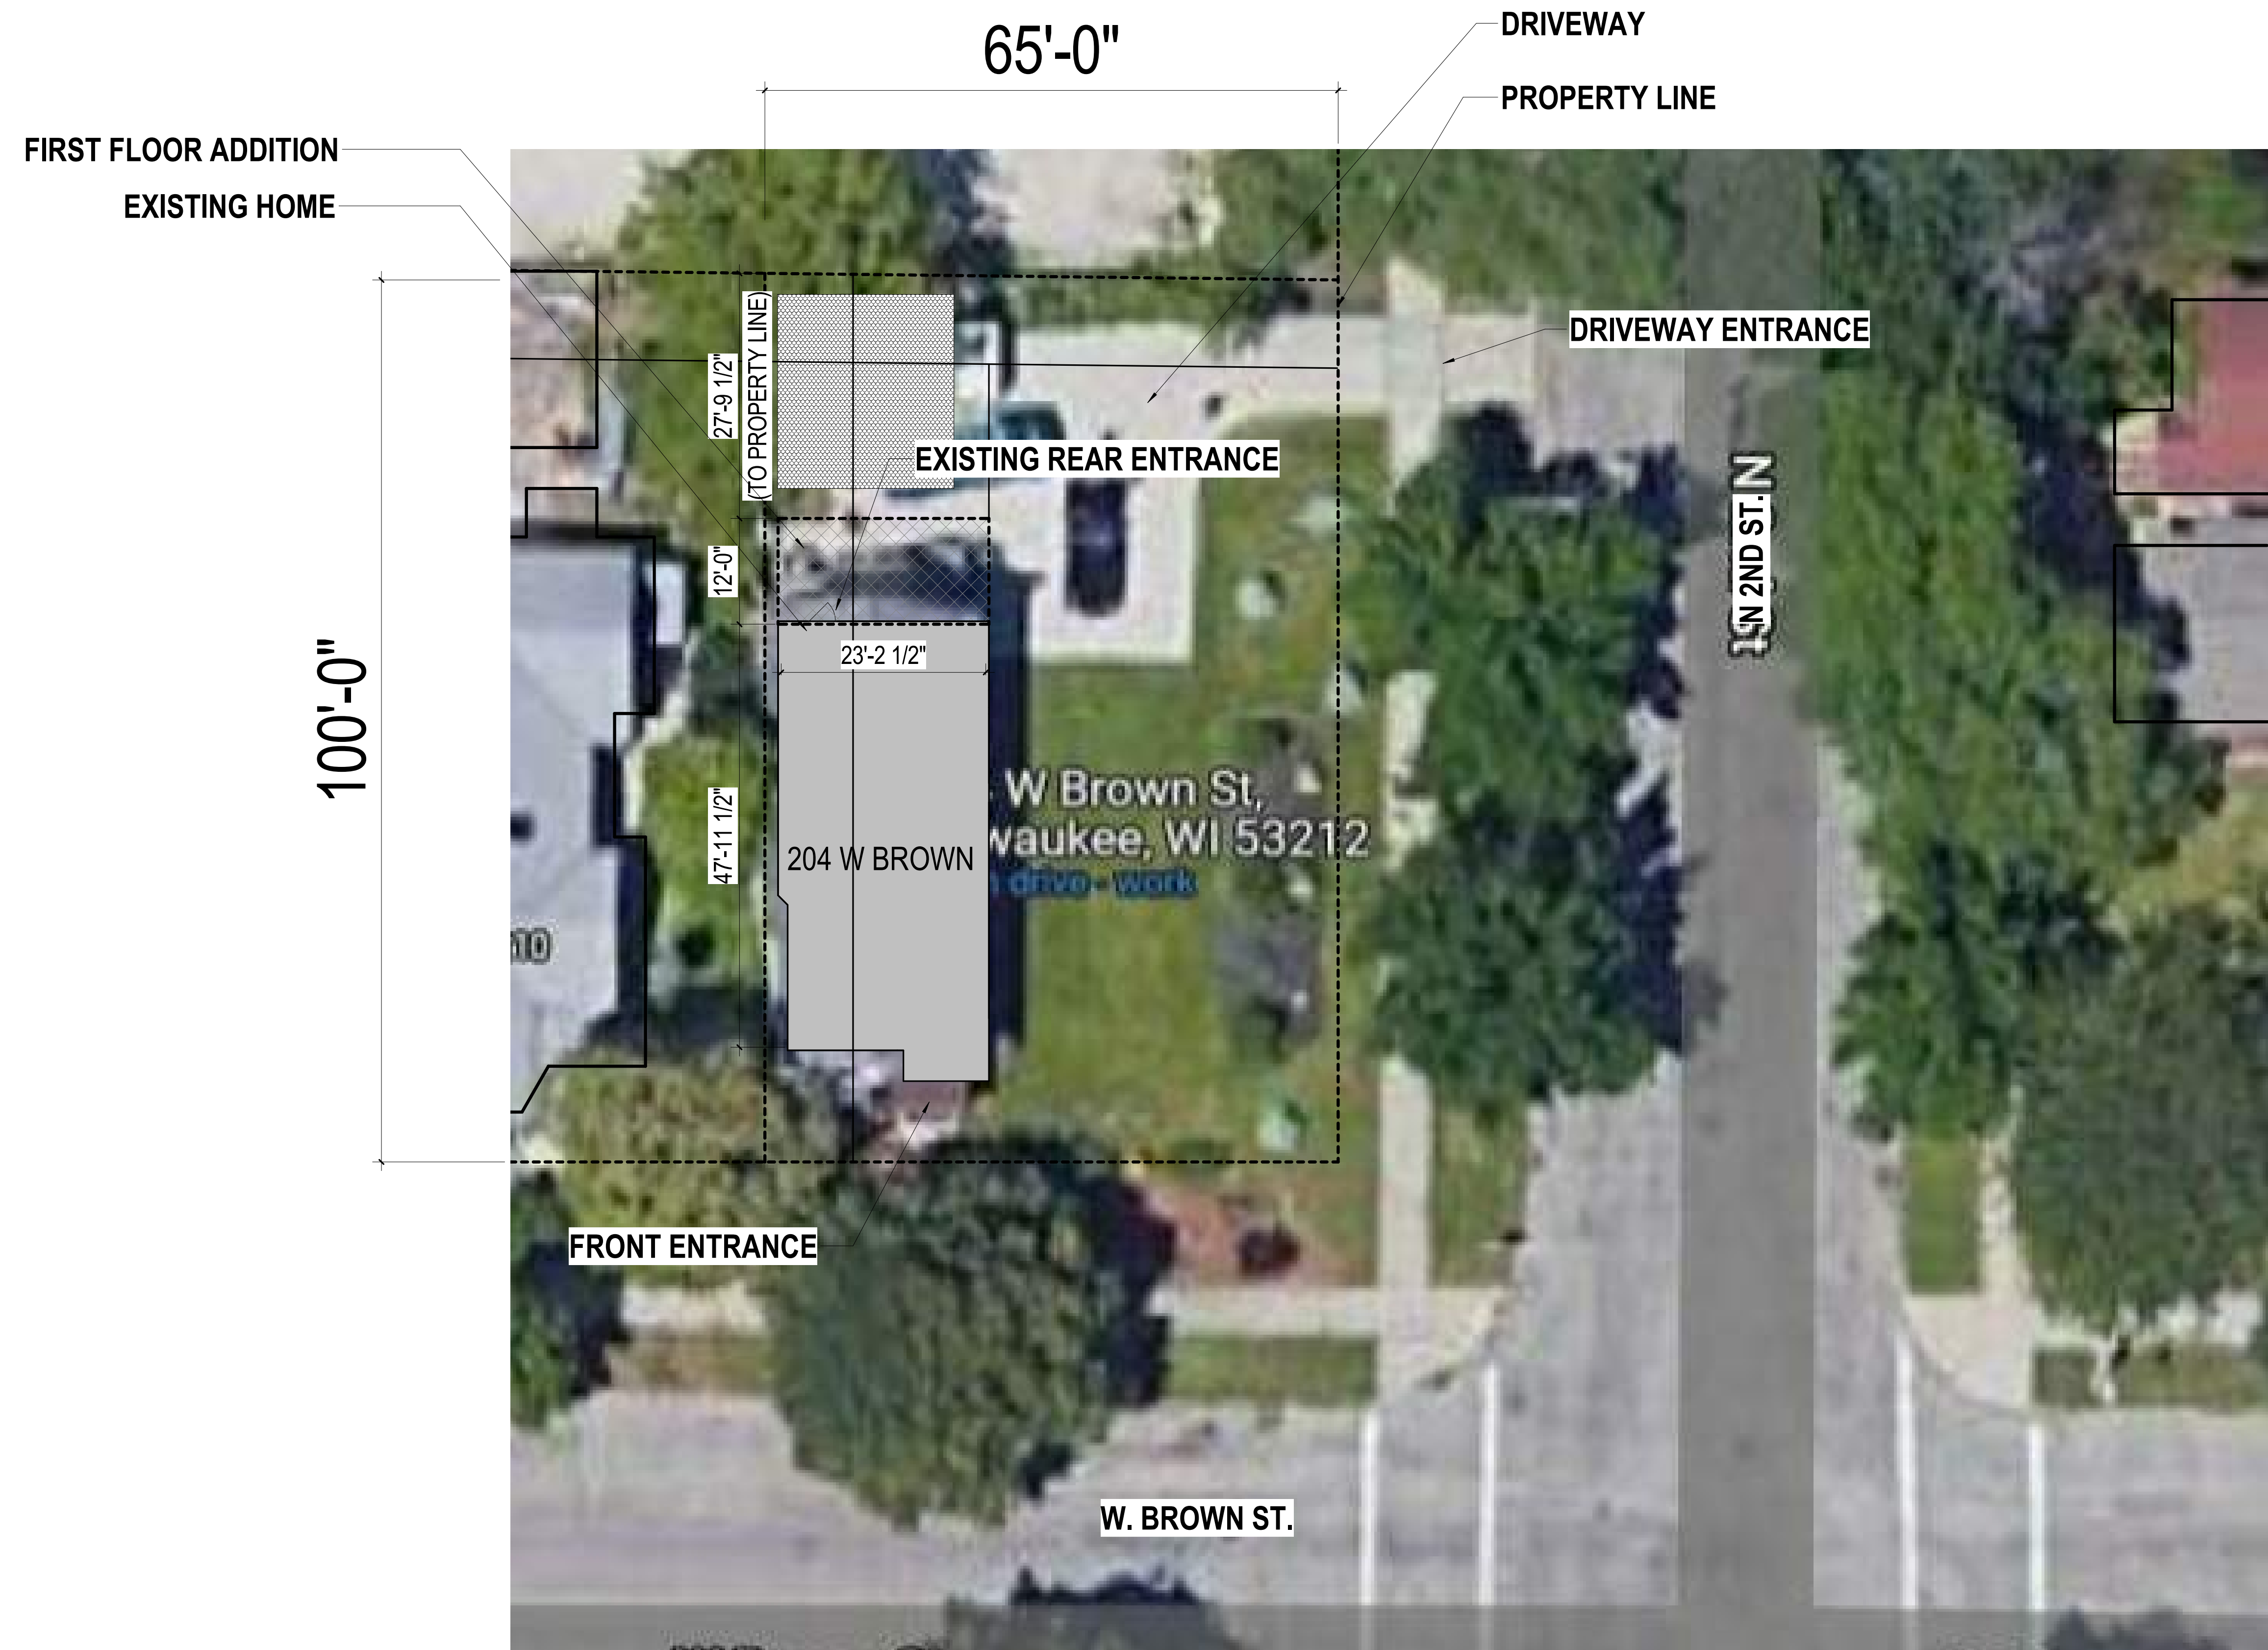

PROJECT INFORMATION

HOWARD  
RESIDENCE  
ADDITION

204 W BROWN ST  
MILWAUKEE, WI  
53212


REVISIONS

DATE	DESCRIPTION
04/04/2022	HISTORIC PRESERVATION APPROVAL
09/07/2022	HISTORIC PRESERVATION REVISIONS

SHEET INFORMATION

SITE PLAN

**A01**

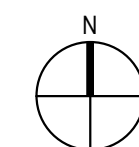

PROJECT INFORMATION

HOWARD  
RESIDENCE  
ADDITION



204 W BROWN ST  
MILWAUKEE, WI  
53212

REVISIONS


DATE	DESCRIPTION
04/04/2022	HISTORIC PRESERVATION APPROVAL
09/07/2022	HISTORIC PRESERVATION REVISIONS
08/08/2024	DESIGN REVISIONS

SHEET INFORMATION


BUILDING PLANS

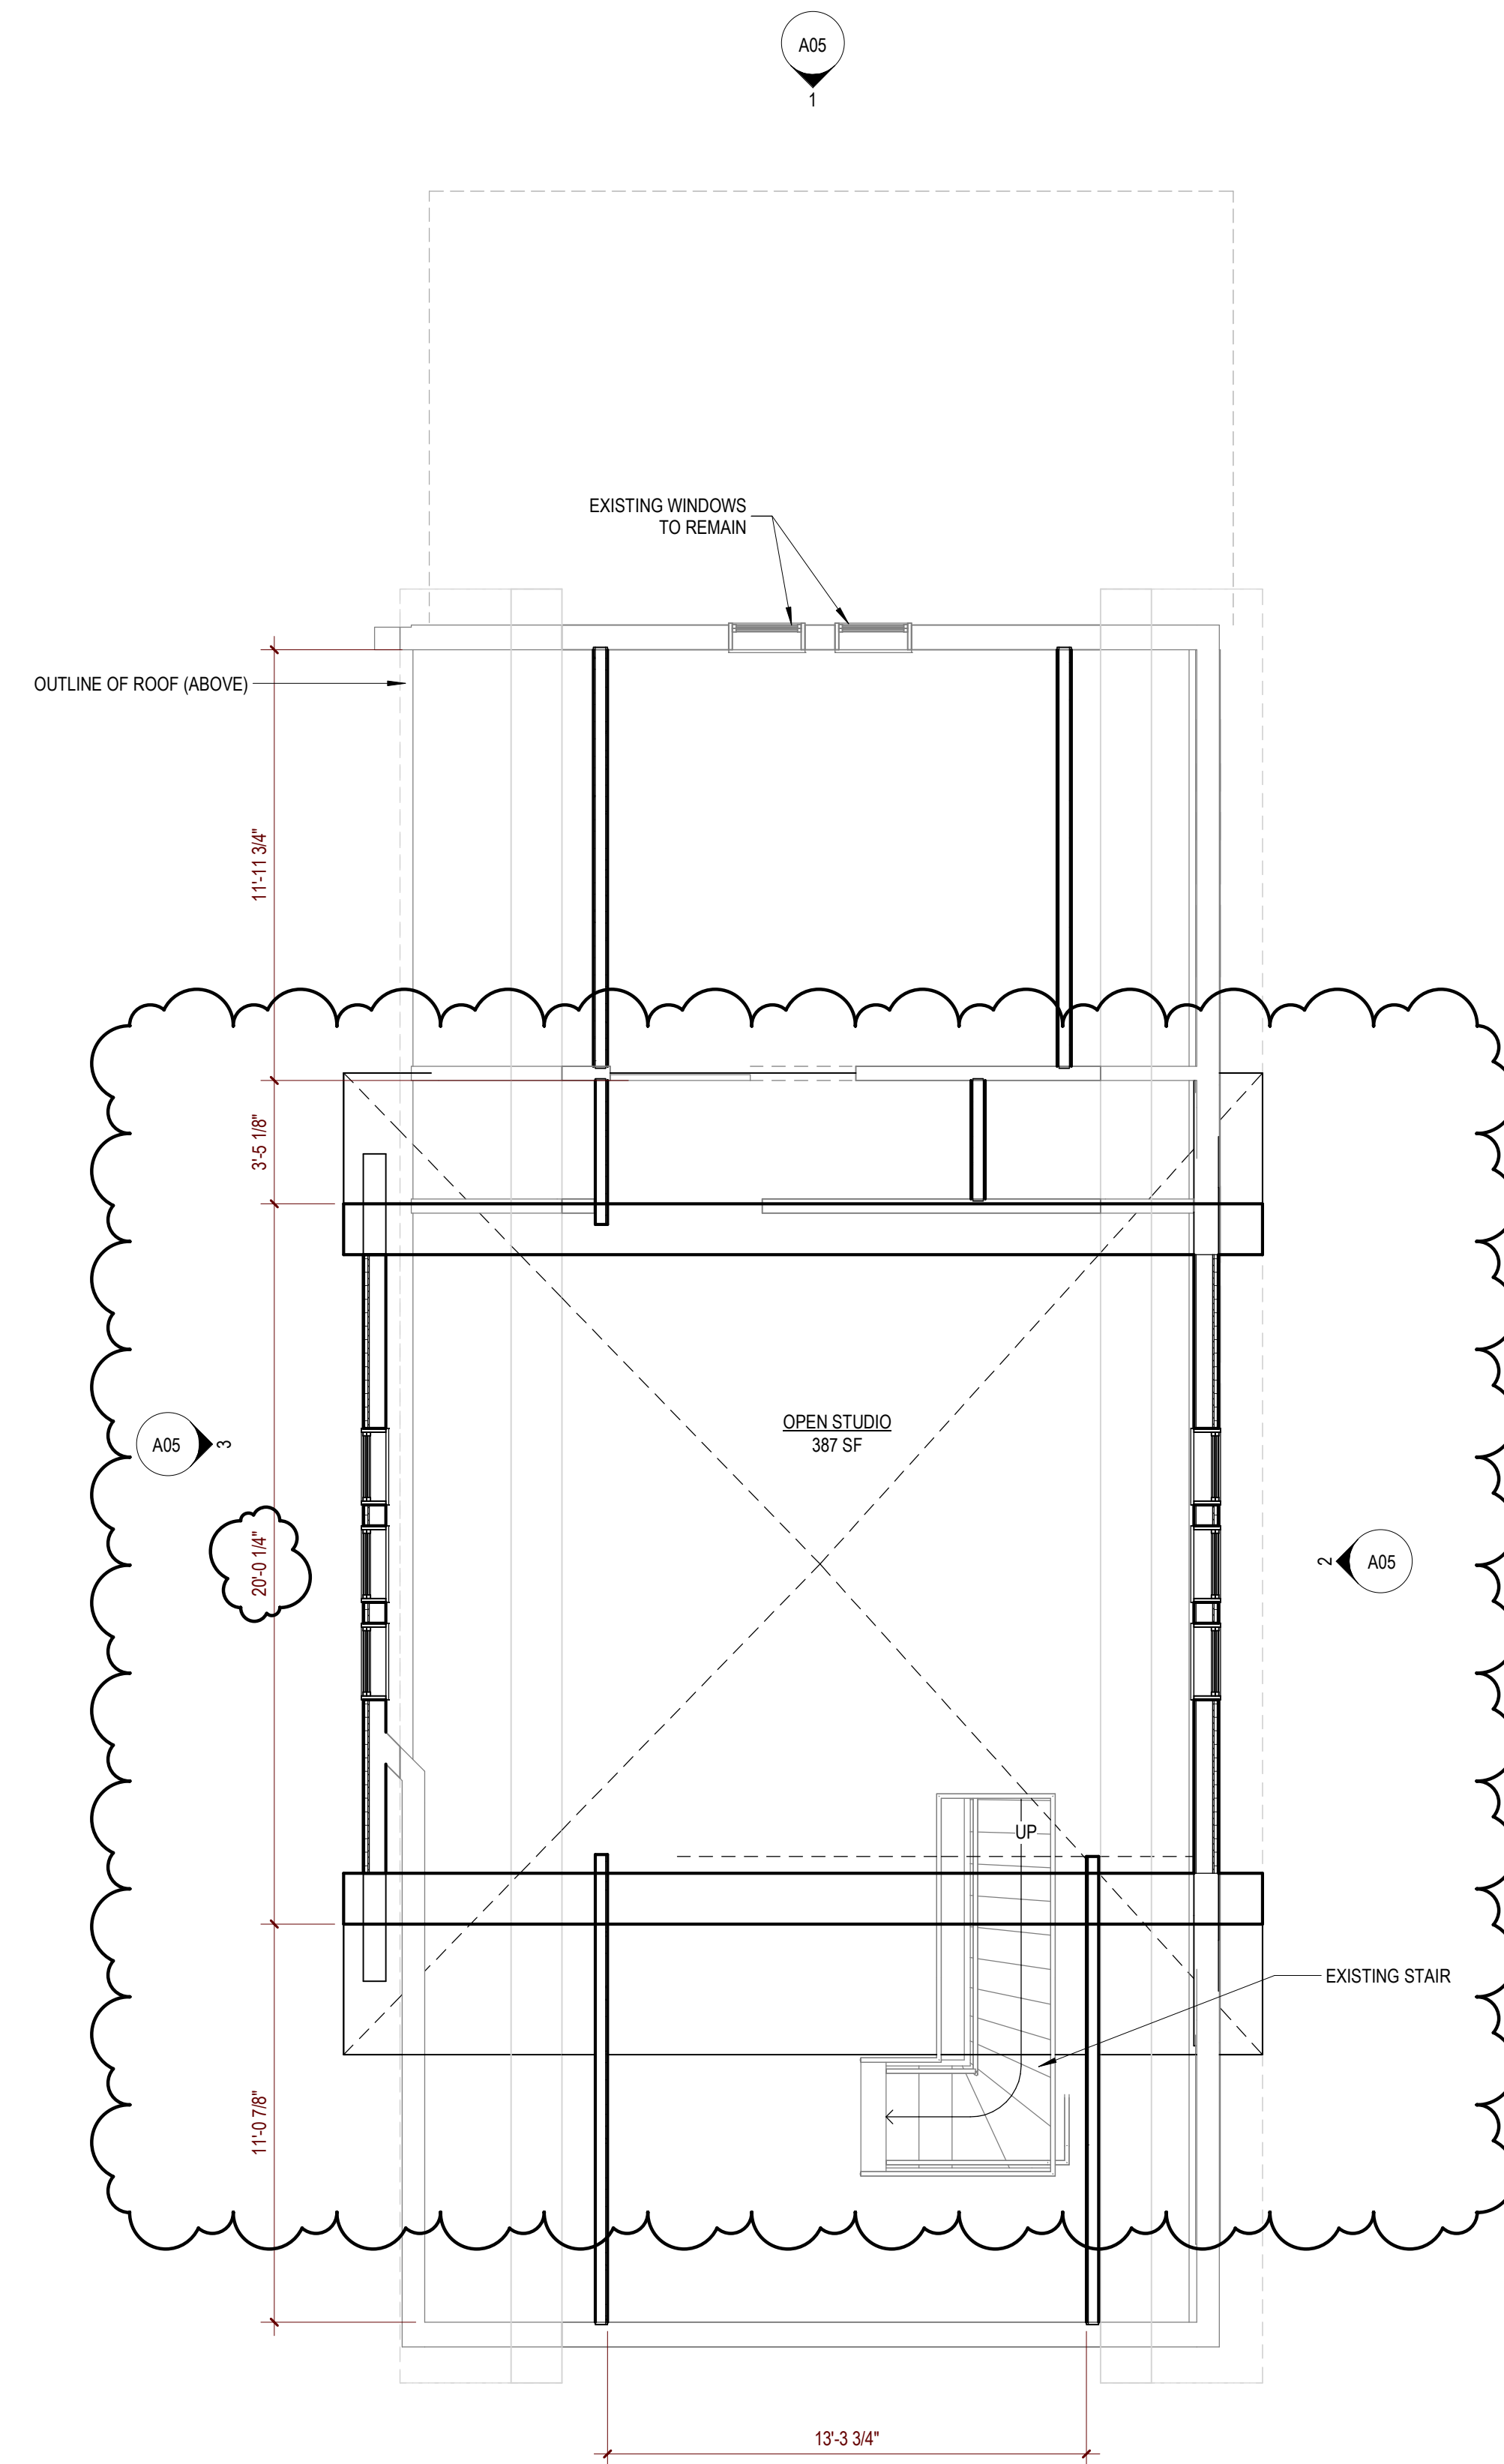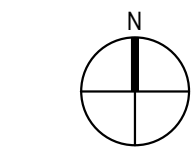

**3** THIRD FLOOR RENOVATION  
1/4" = 1'-0"

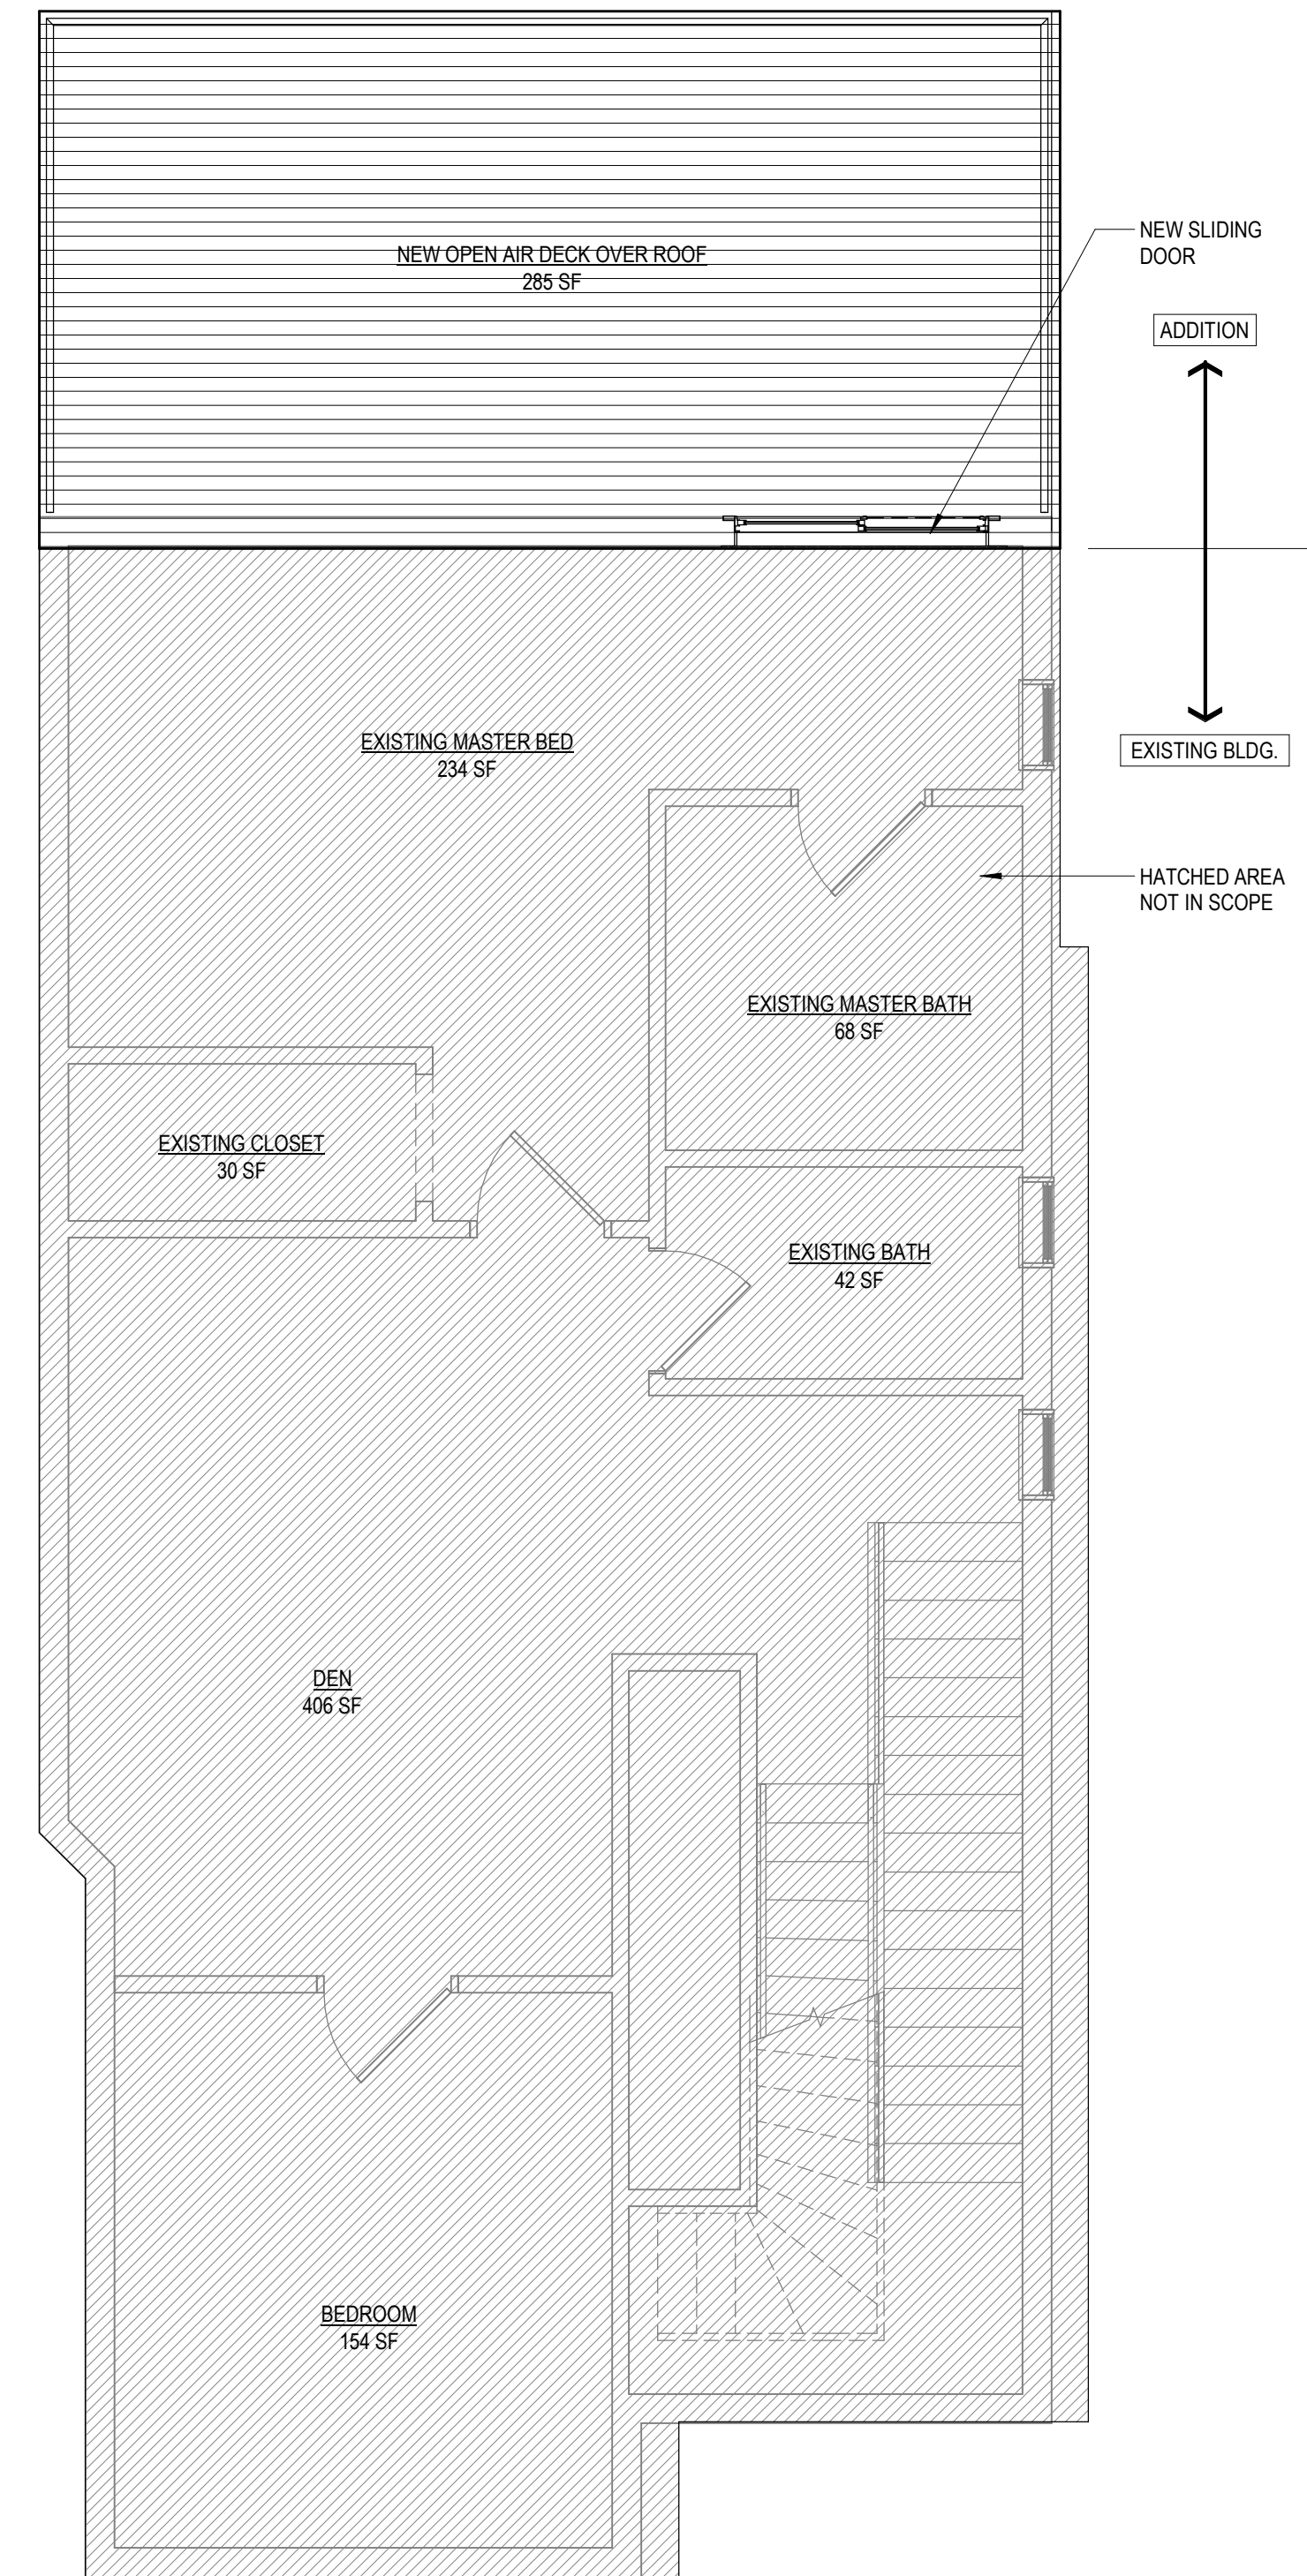

**2** SECOND FLOOR RENOVATION  
1/4" = 1'-0"

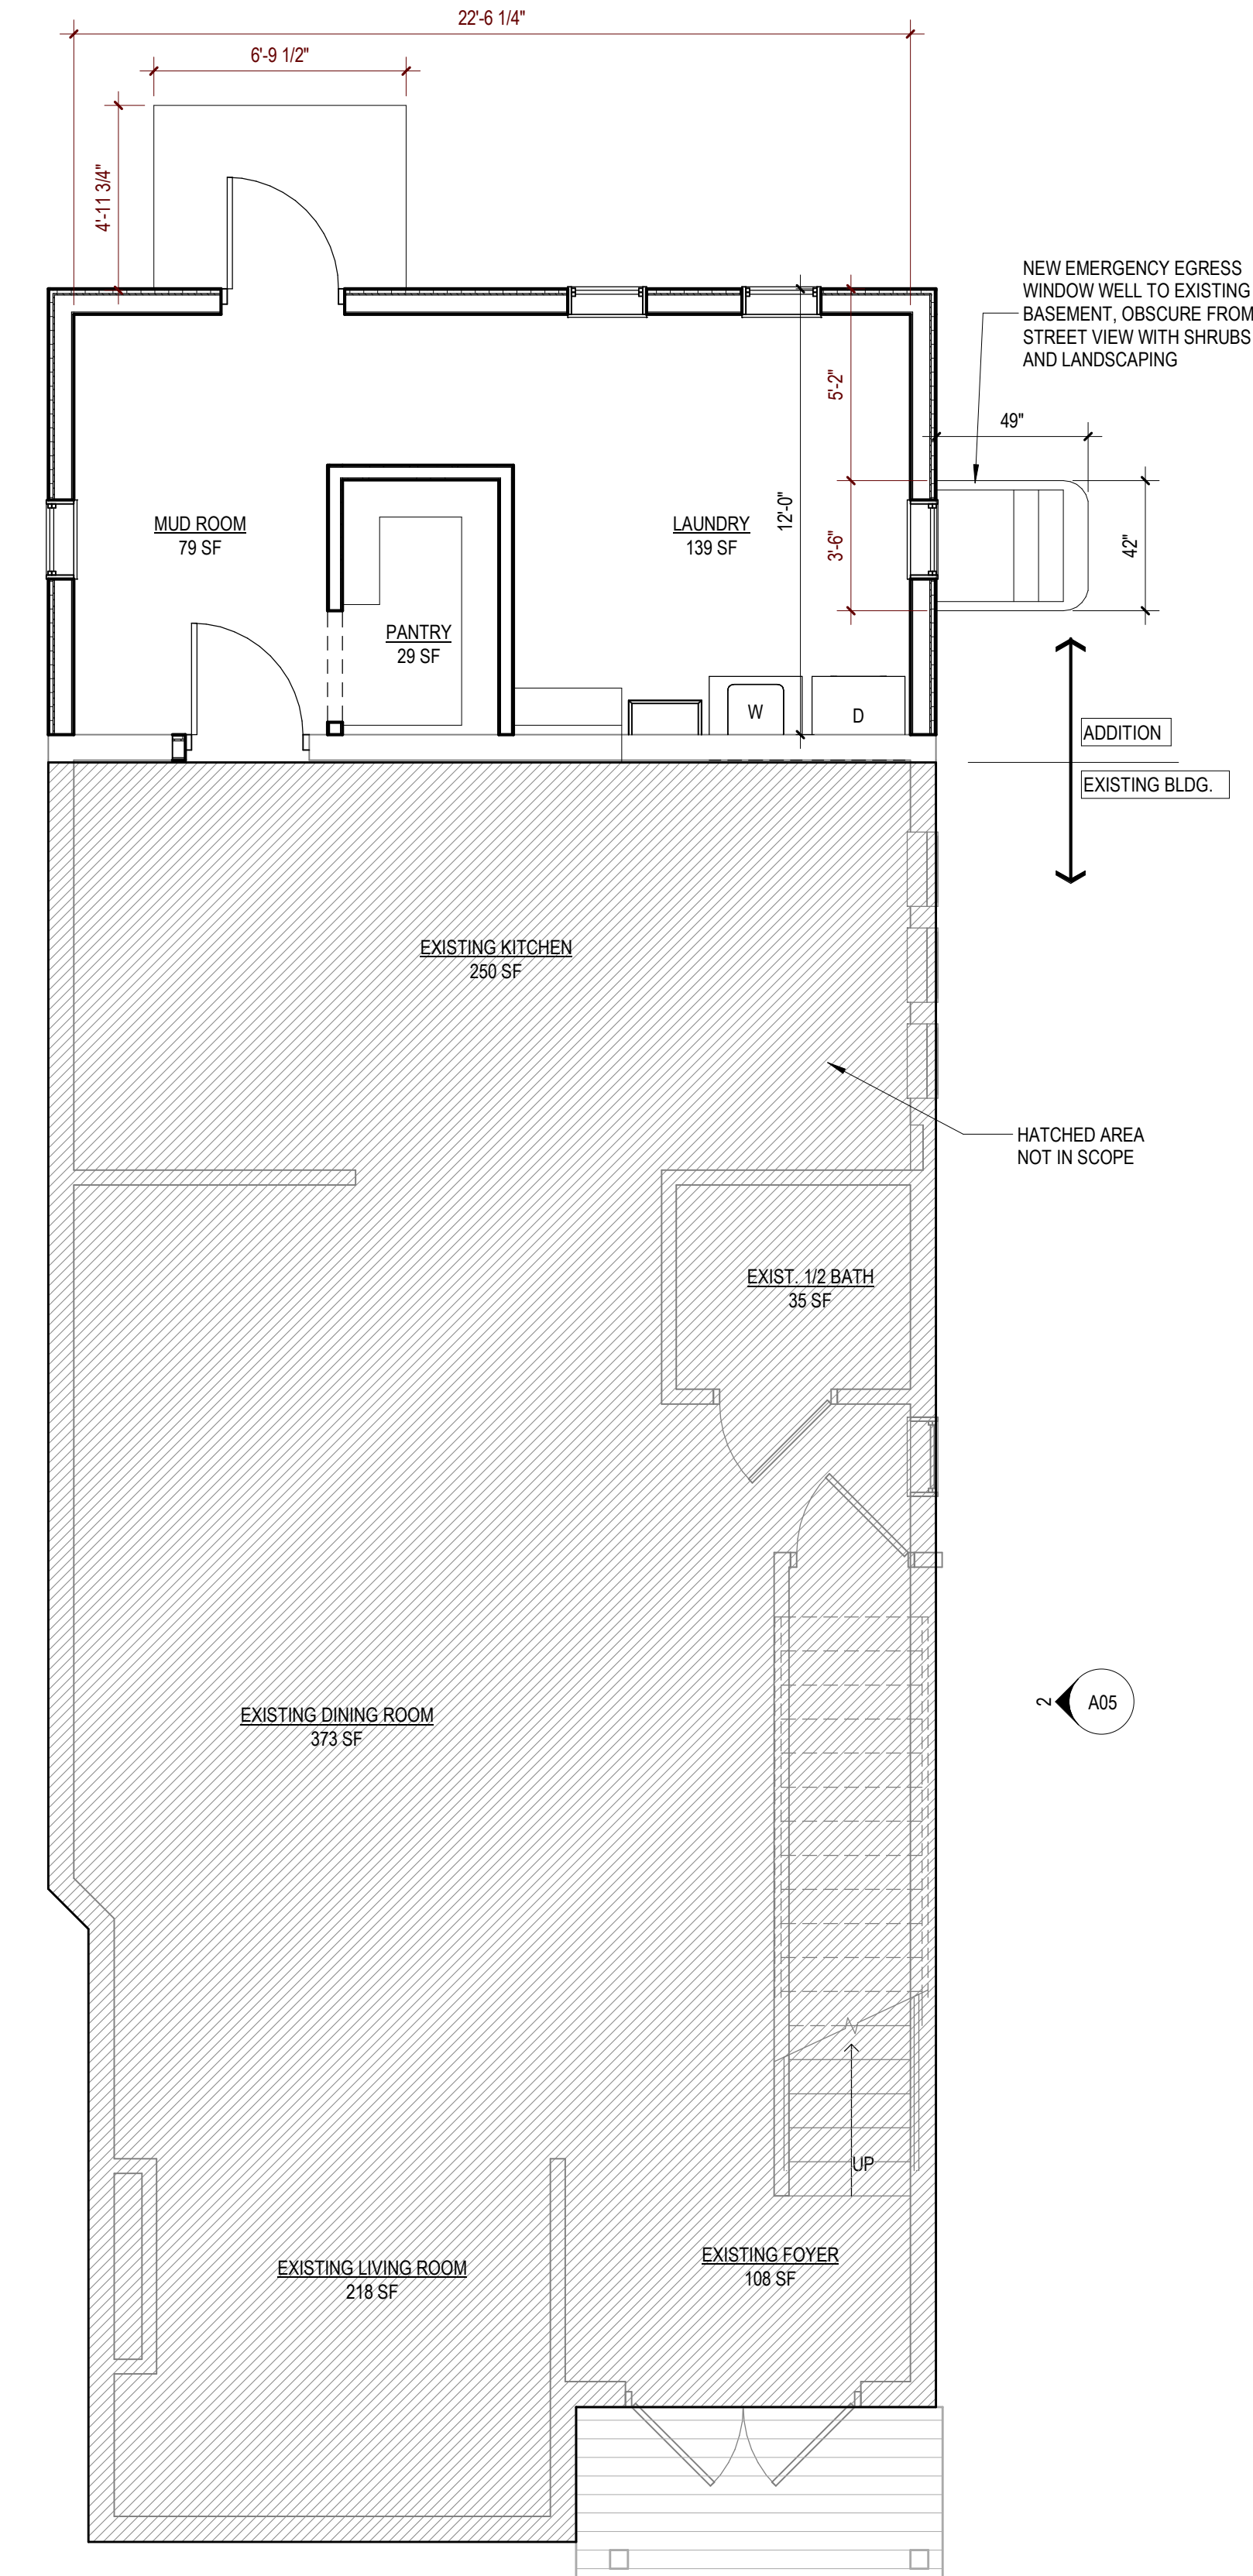

**1** FIRST FLOOR PLAN & ADDITION  
1/4" = 1'-0"



PROJECT INFORMATION

HOWARD  
RESIDENCE  
ADDITION

204 W BROWN ST  
MILWAUKEE, WI  
53212


REVISIONS

DATE	DESCRIPTION
04/04/2022	HISTORIC PRESERVATION APPROVAL
09/07/2022	HISTORIC PRESERVATION REVISIONS
08/08/2024	DESIGN REVISIONS


SHEET INFORMATION

ELEVATIONS

A05

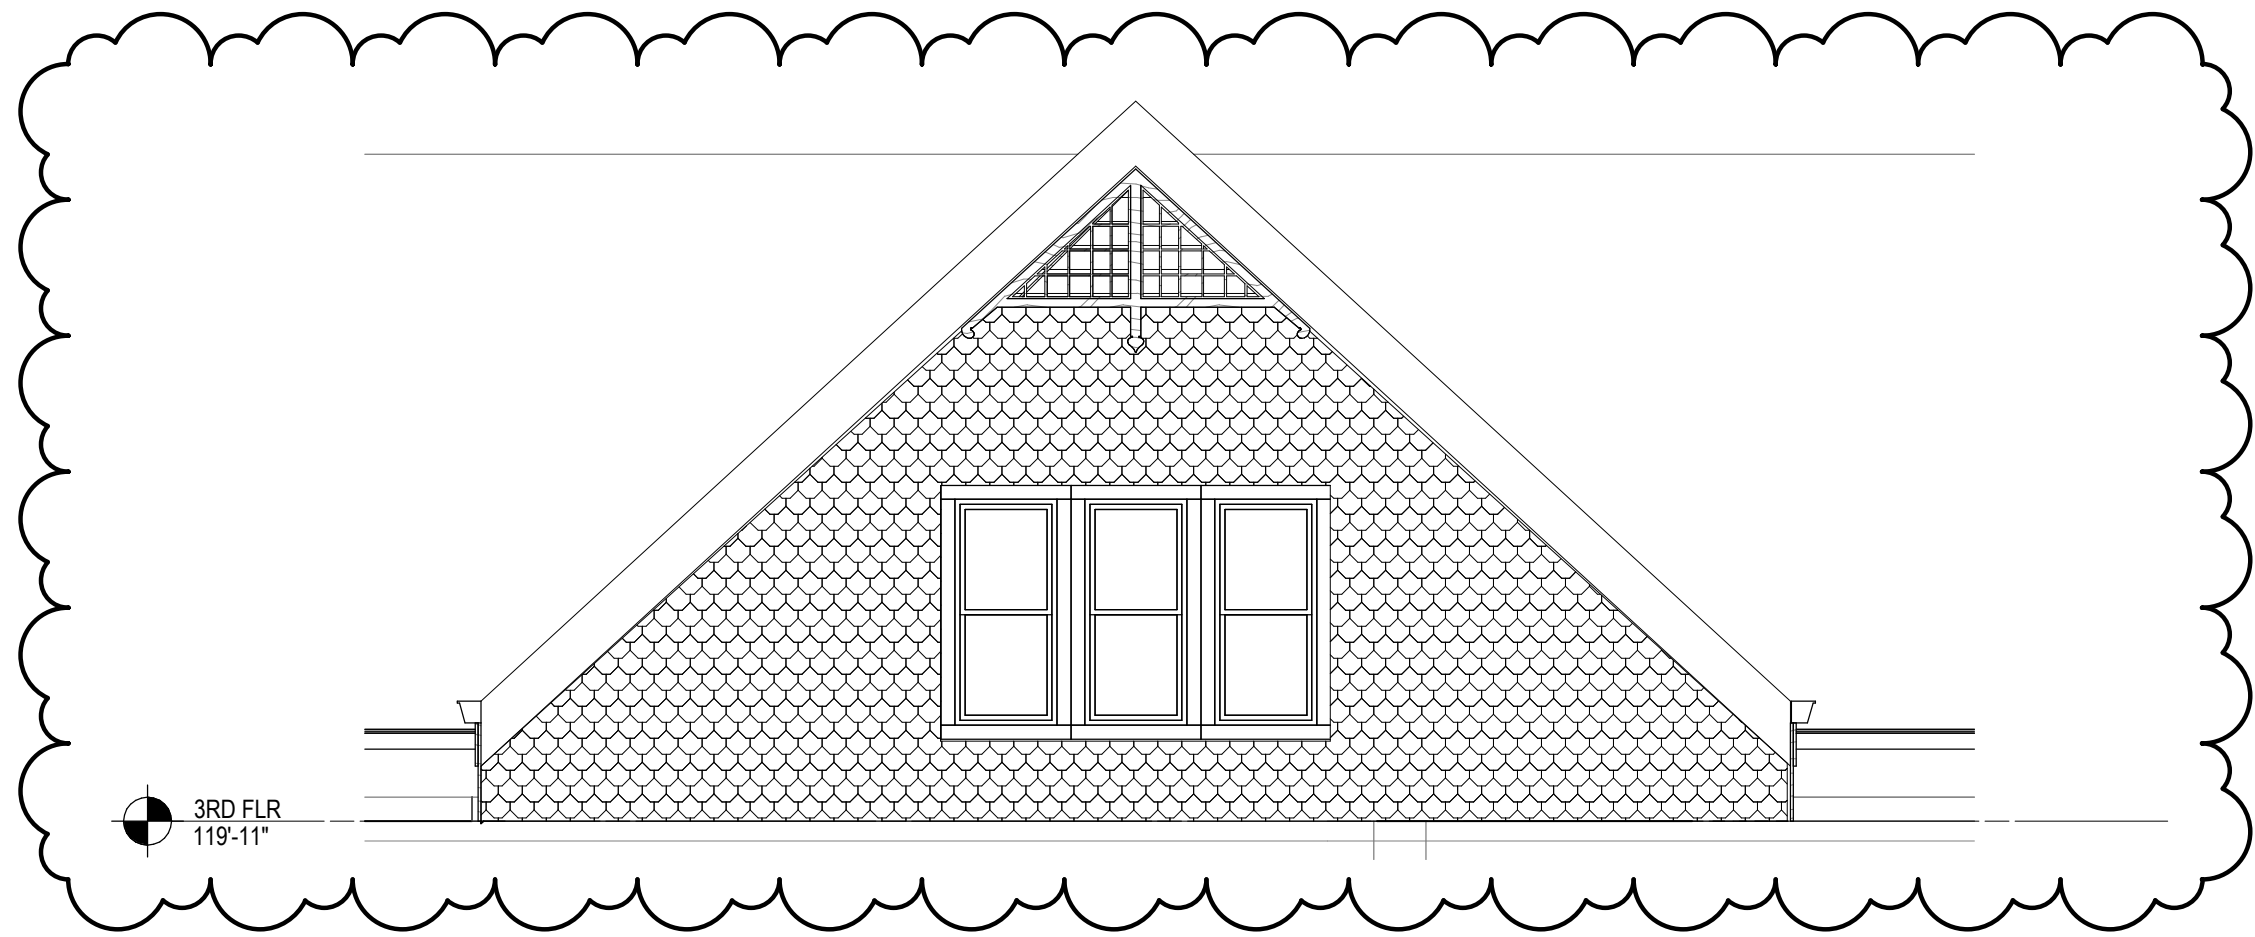

**3** WEST ELEVATION  
1/4" = 1'-0"

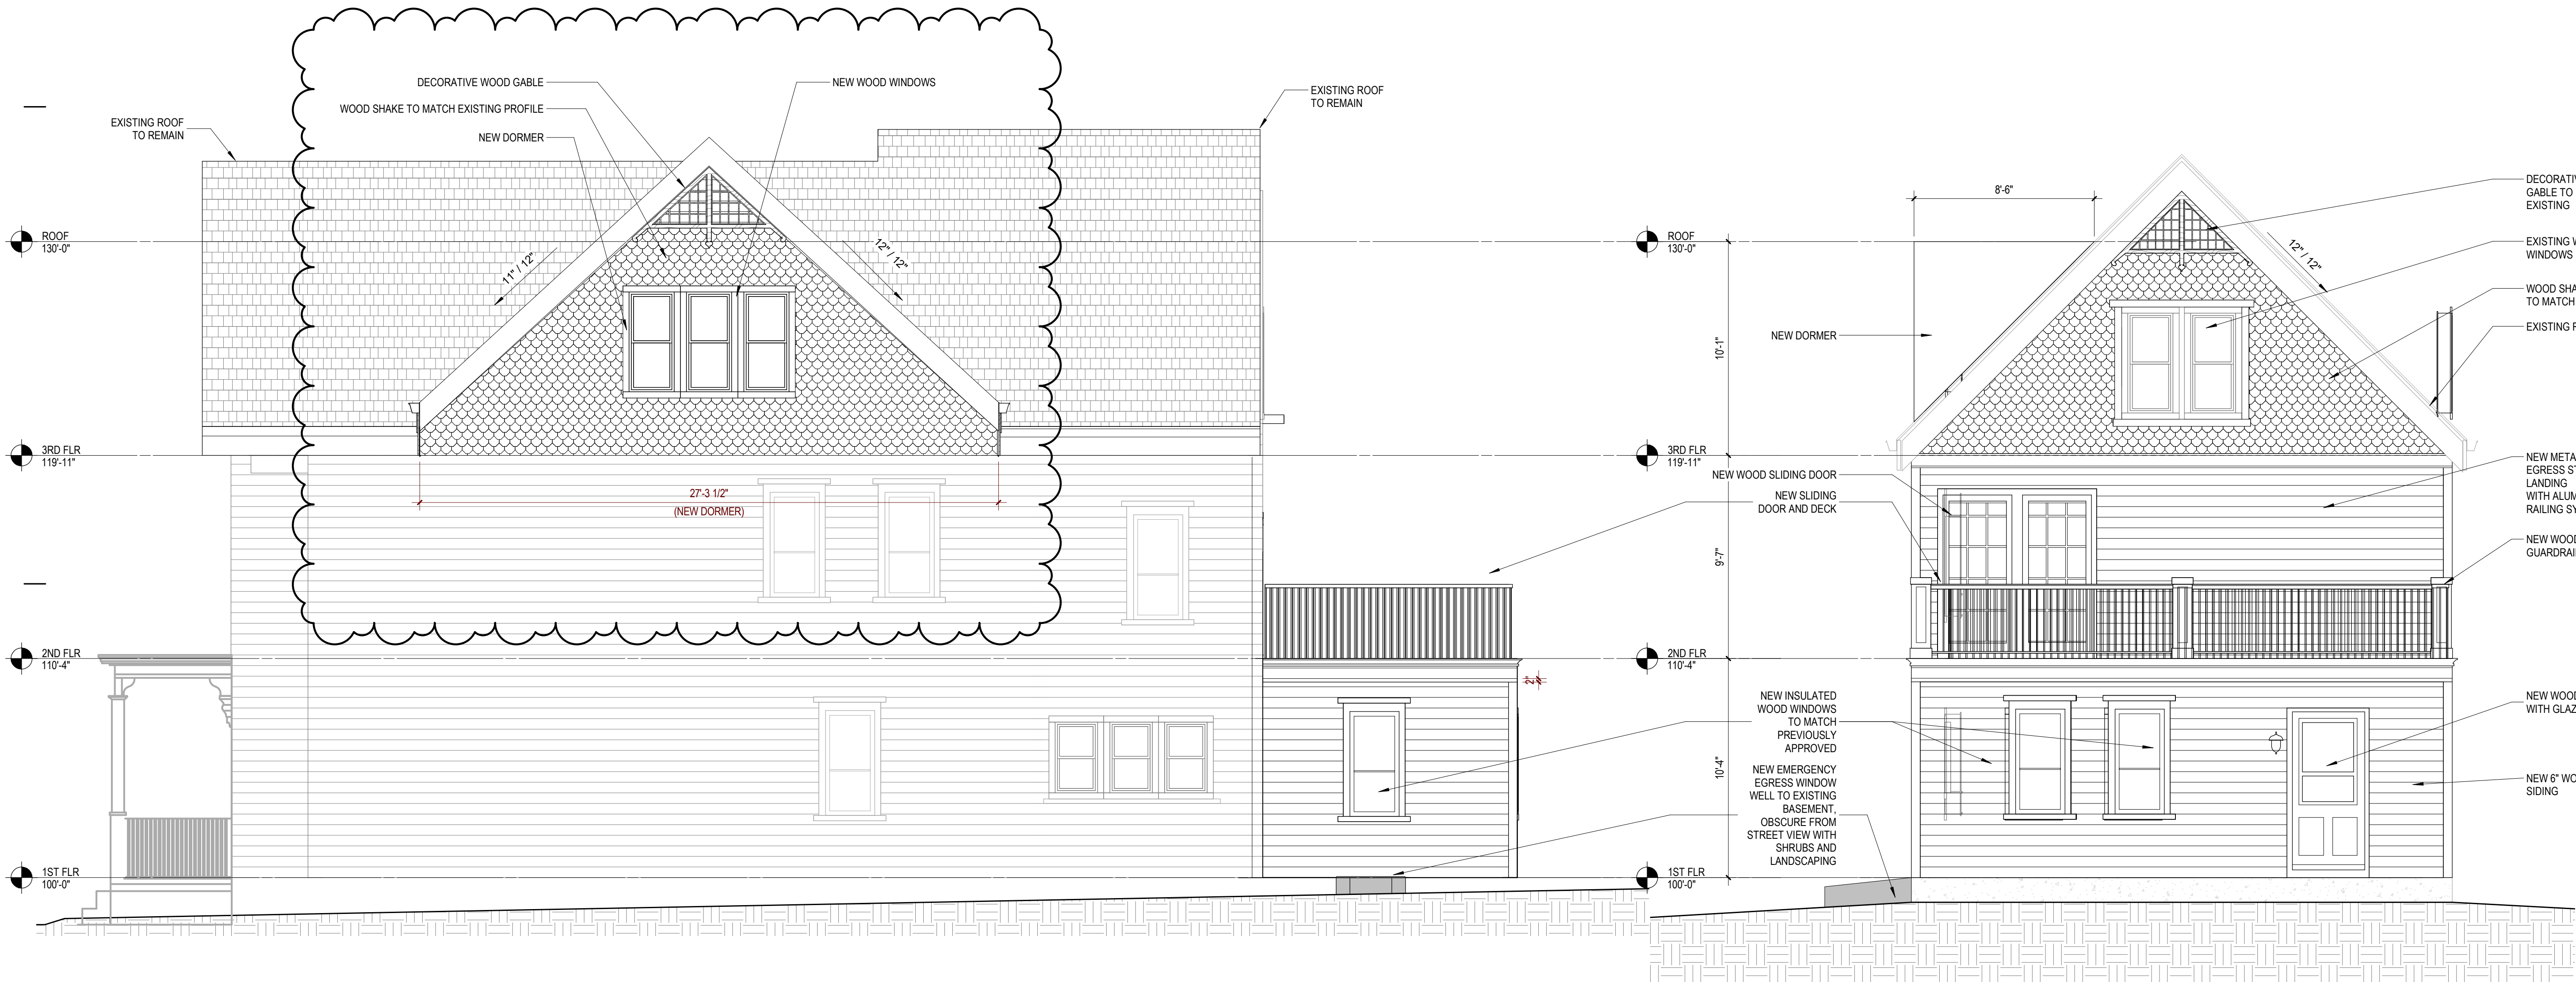

**2** EAST ELEVATION  
1/4" = 1'-0"

**1** NORTH ELEVATION  
1/4" = 1'-0"