


Lasry Residence

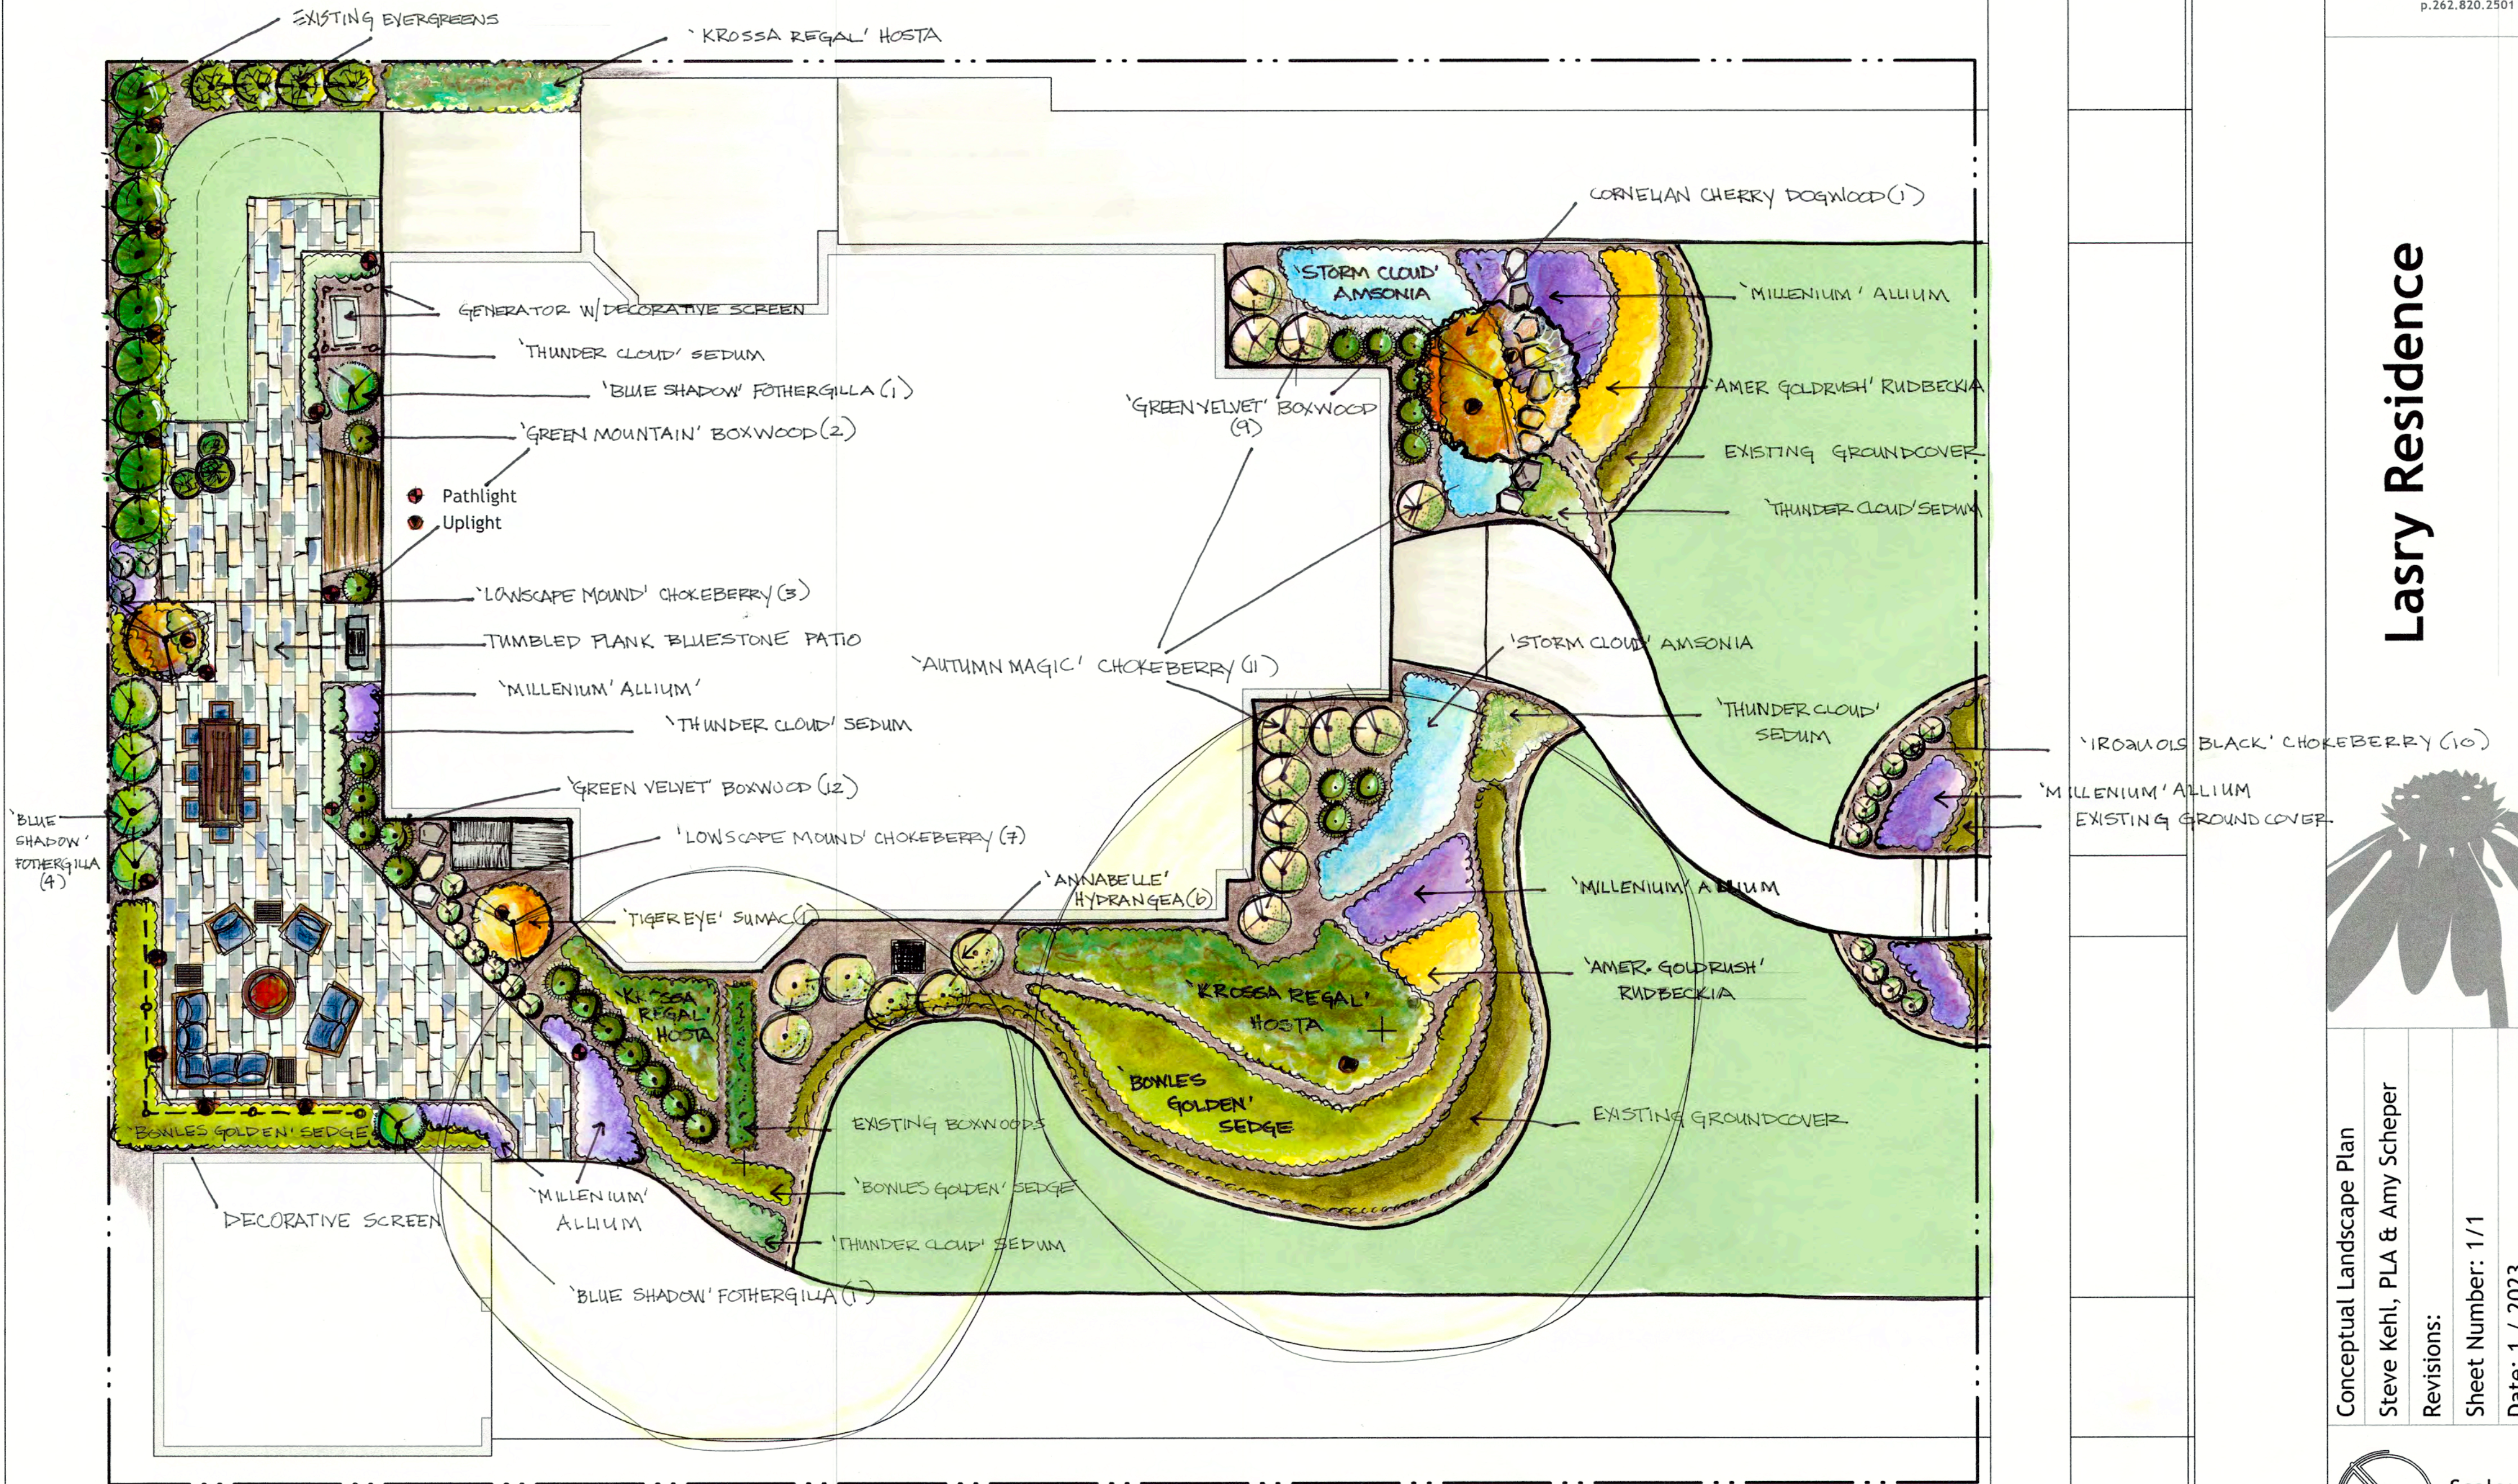


Conceptual Landscape Plan

Steve Kehl, PLA & Amy Scheper

Revisions:

Sheet Number: 1/1

Date: 1 / 2023

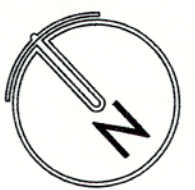

Scale:
1/8" = 1'-0"

This drawing is made solely for the individual named herein and is the property of LandWorks, Inc. Any unauthorized use or duplication is in violation of the copyright laws & subject to prosecution.

