

PROPOSED BUILDING AND ADDITION FOR:  
**GREATER GALILEE MISSIONARY BAPTIST CHURCH**  
 2432 TEUTONIA AVENUE • MILWAUKEE, WI 53206

PROFESSIONAL SEAL

**PRELIMINARY DATES**  
 APR. 01, 2017




**NOT FOR CONSTRUCTION**

**SHEET INFORMATION**




ANTIQUE WINDOW

SHEET NUMBER



**A4.2**

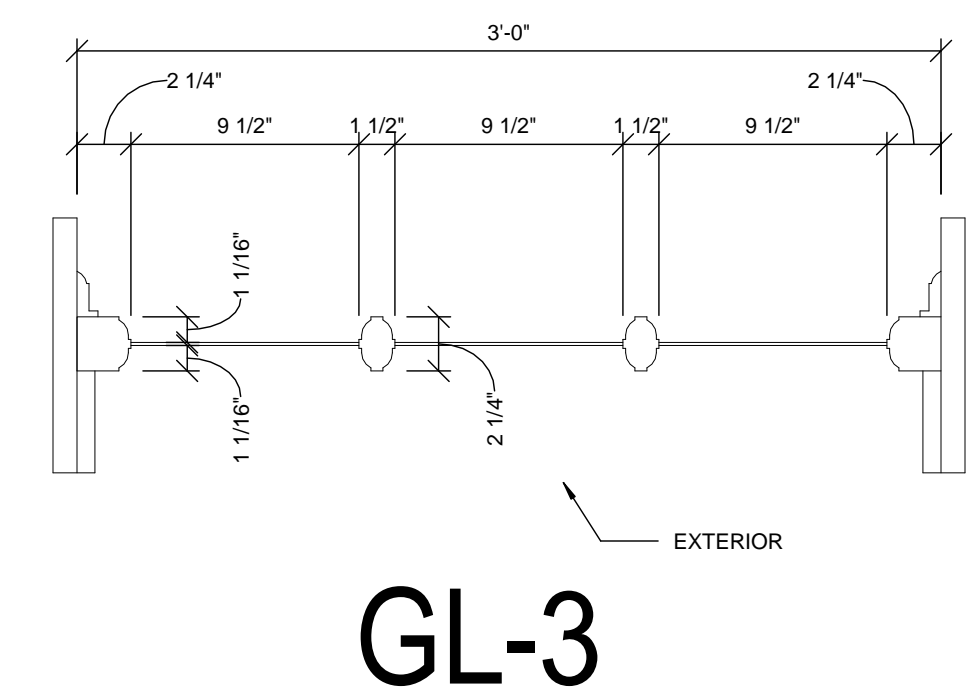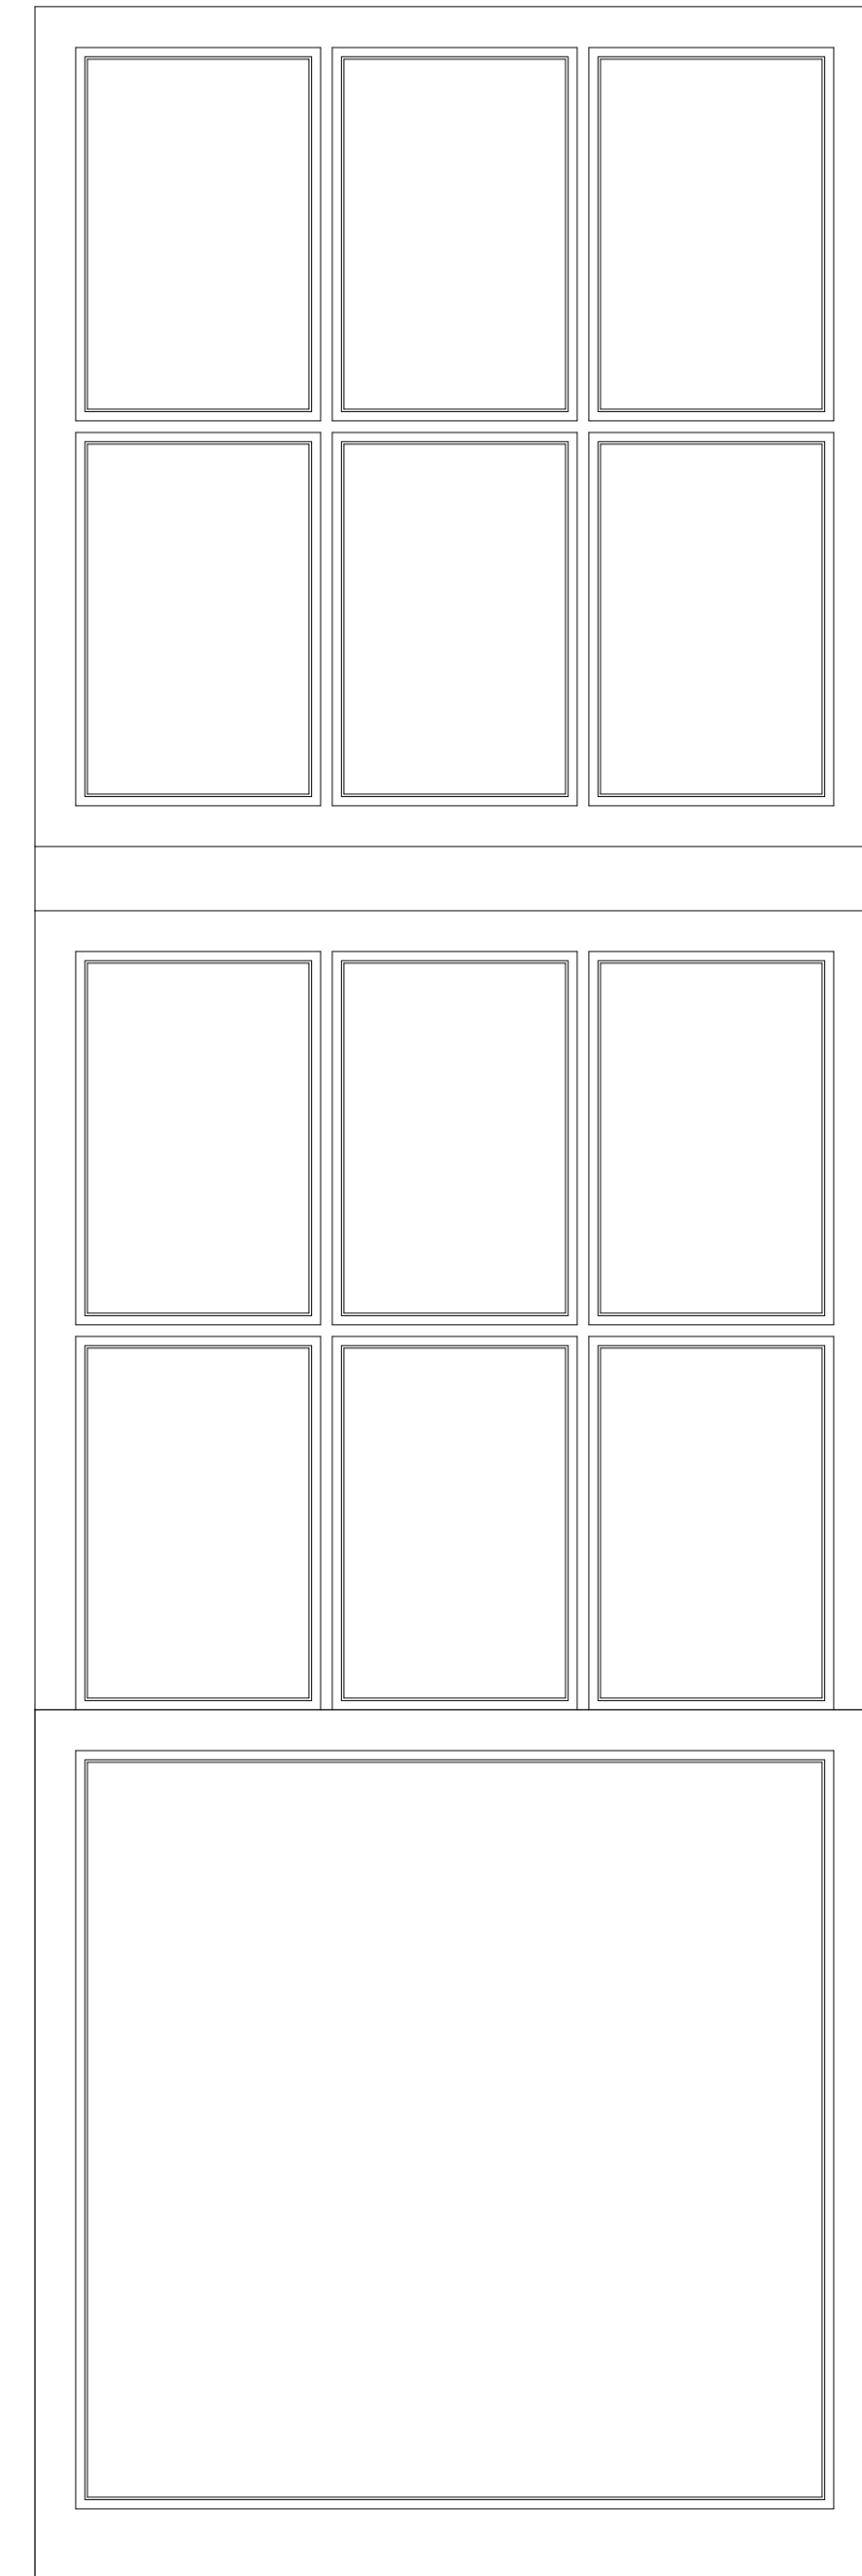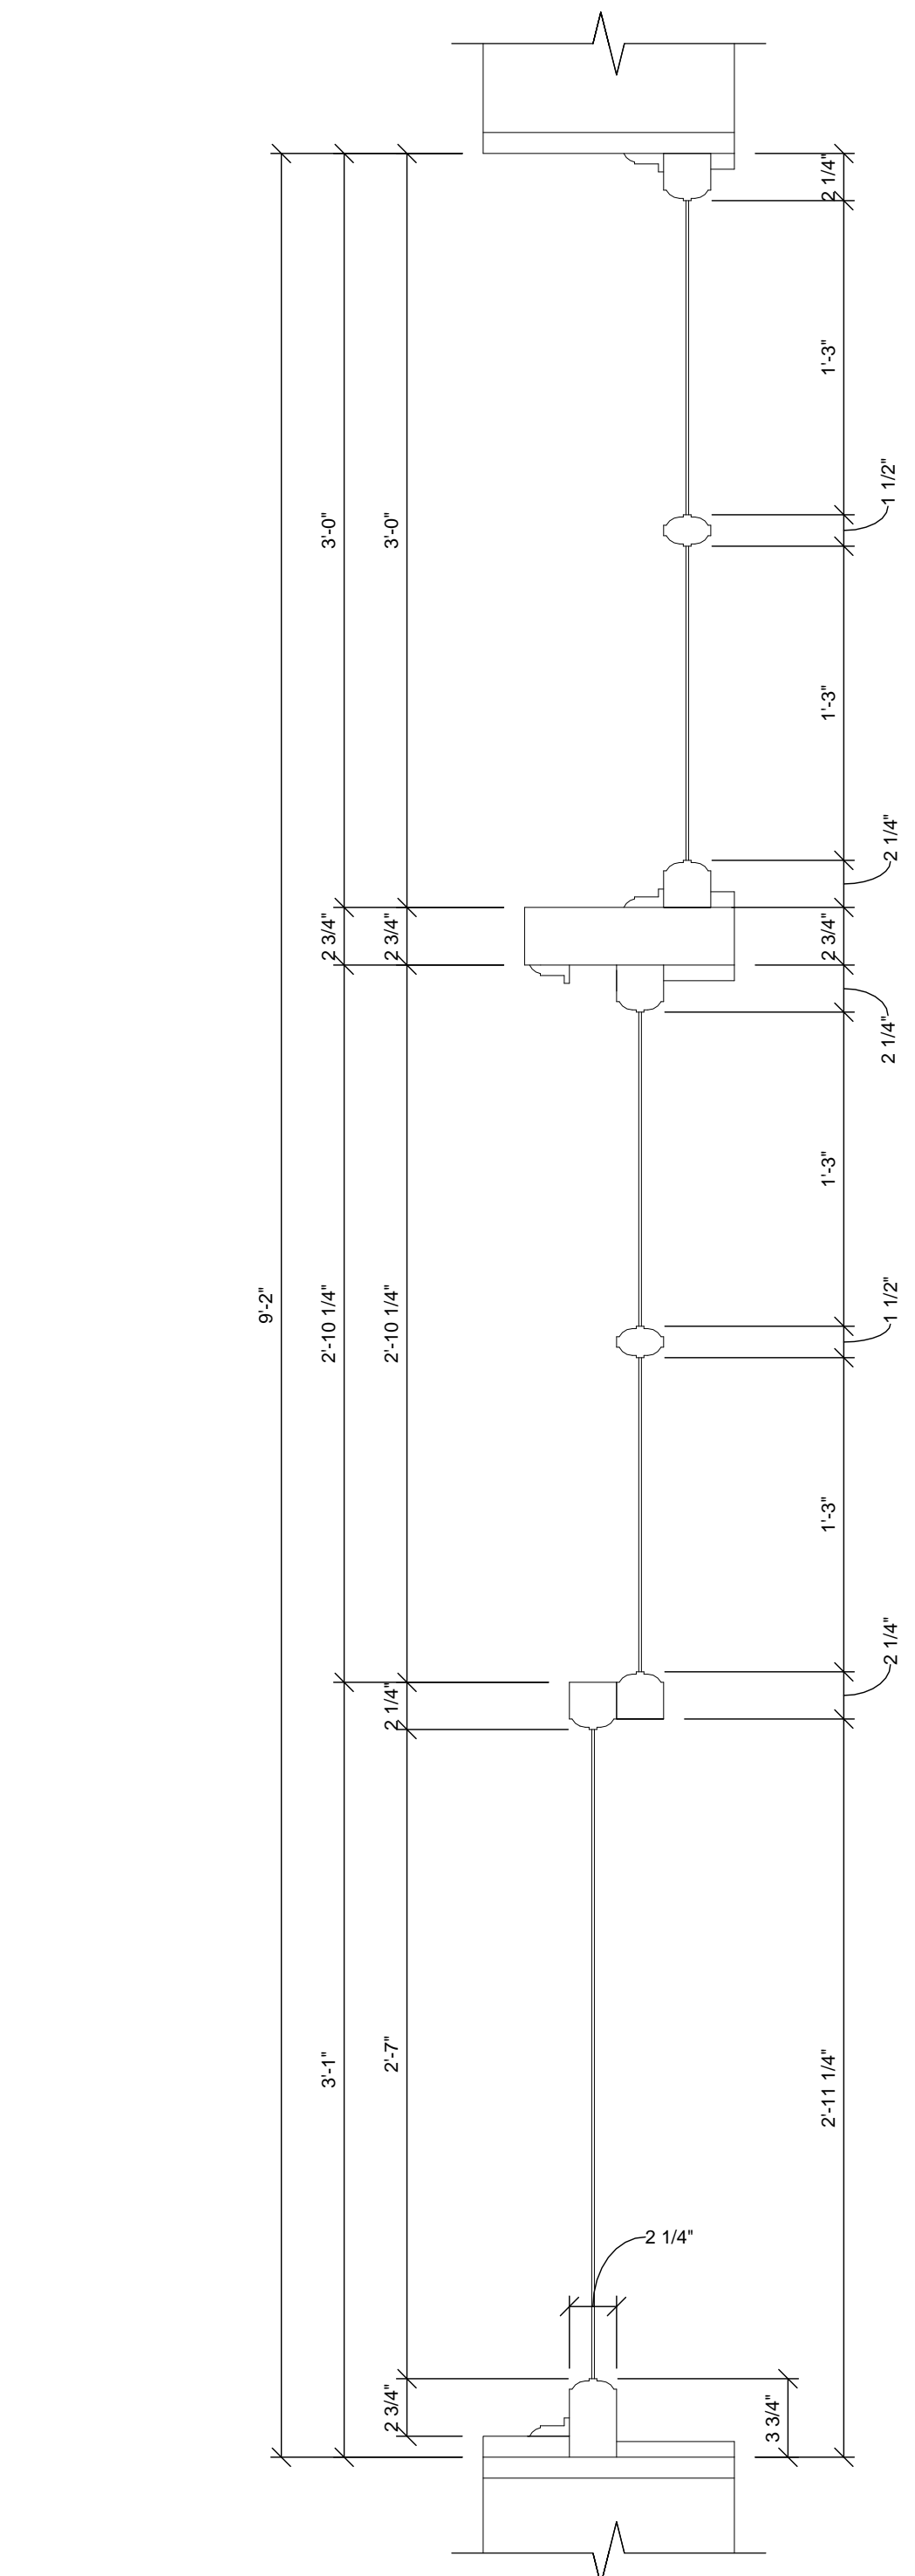

**GL-3**

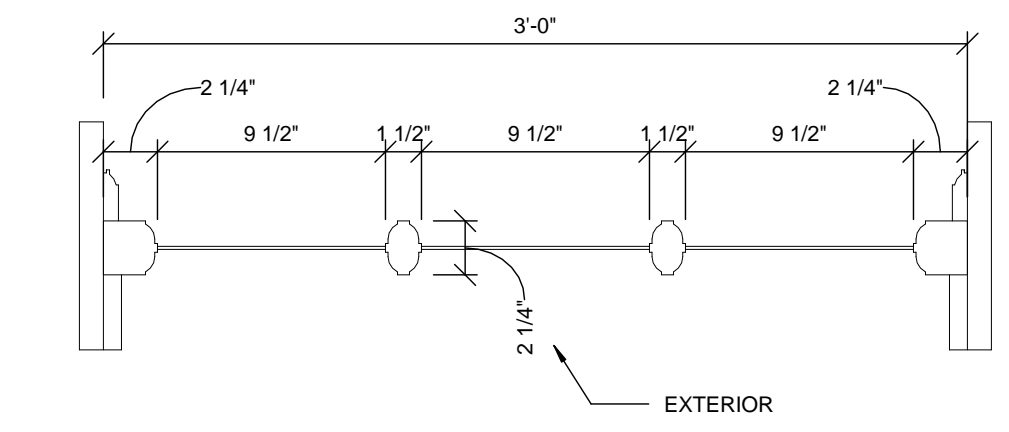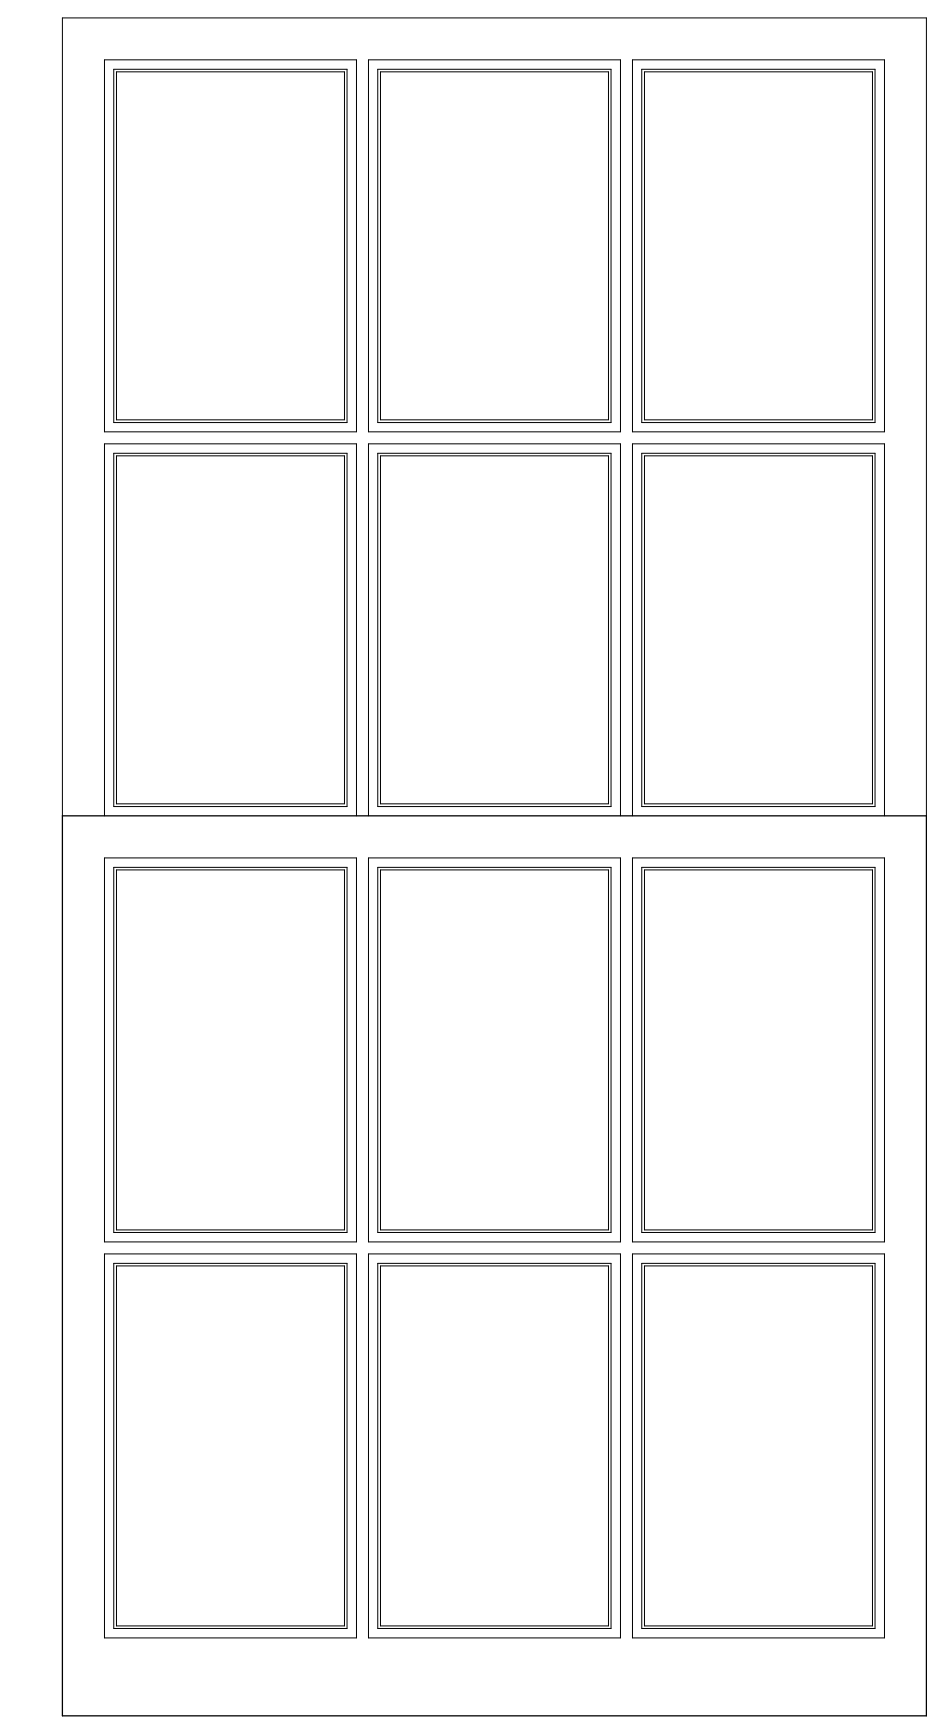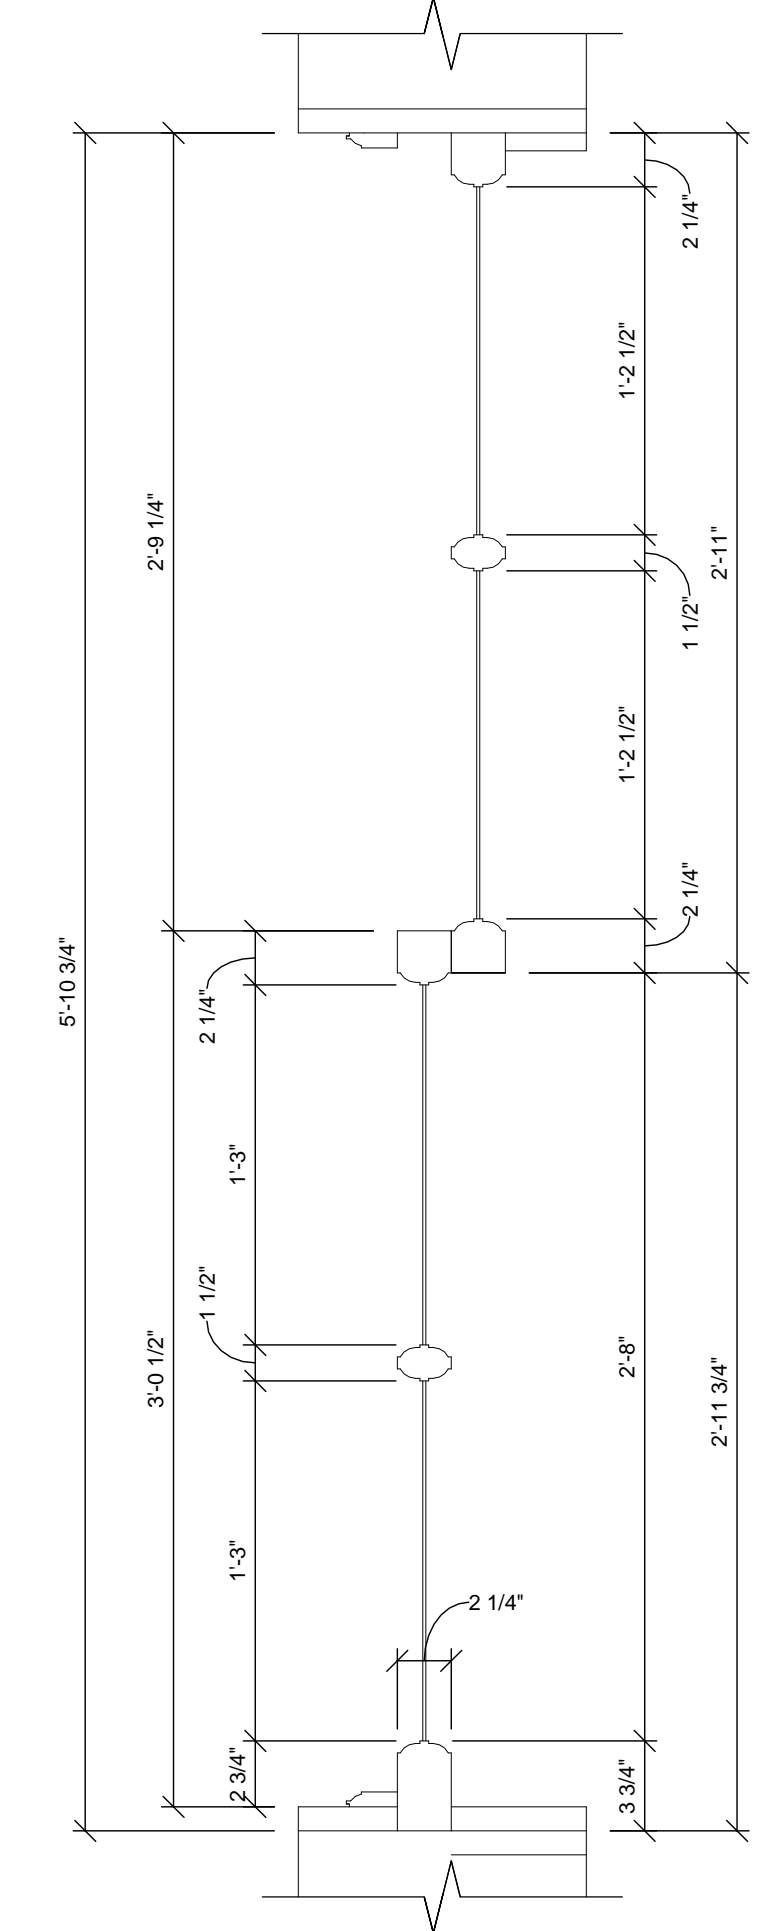

**GL-2**

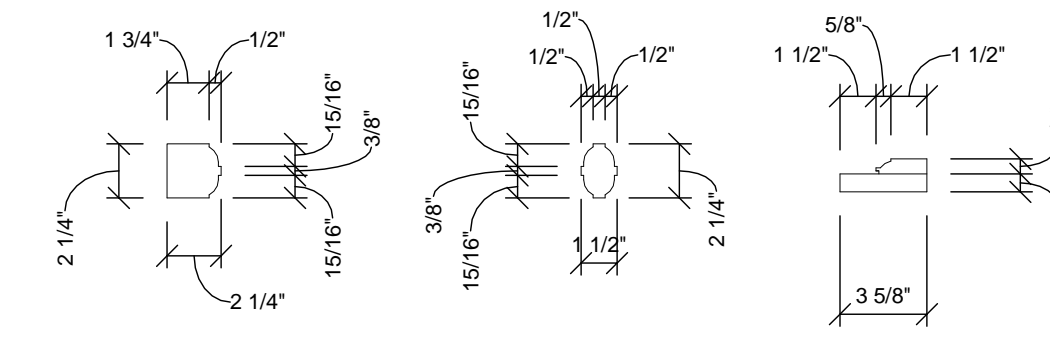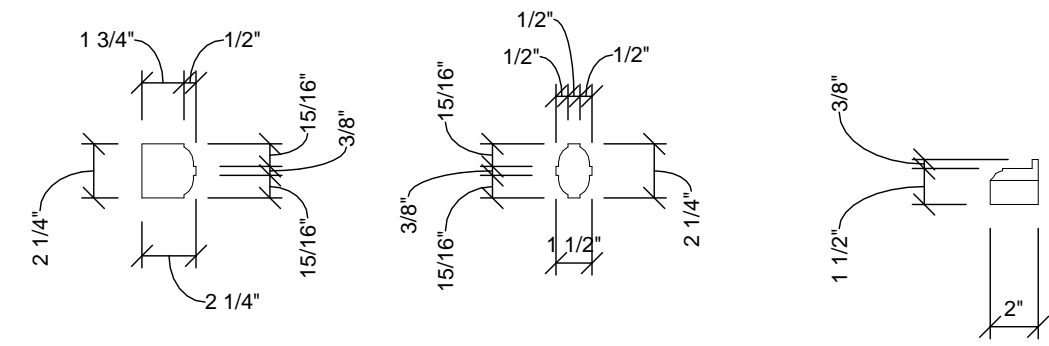

**ANTIQUE WINDOW DETAILS**  
 SCALE: 1 1/2" = 1'-0"