

# SIGN SPECIFICATIONS

## [A] - ILLUMINATED LETTERS


Lighting: LED  
 Voltage: TBD  
 Description: Face-Lit [Acrylic]  
 Face Color: White with 3M 3630-74 Kumquat Orange Leaving Slight Outline  
 Return Color: Paint to Match 3M 3630-74 Kumquat Orange  
 Trimcap Color: Match 3M 3630-74 Kumquat Orange  
 Installation: Aluminum Framing

## [B] - ILLUMINATED LETTERS


Lighting: LED  
 Voltage: TBD  
 Description: Face-Lit [Acrylic]  
 Face Color: White with 3M 3630-337 Process Blue Leaving Slight Outline  
 Return Color: Paint to Match 3M 3630-337 Process Blue  
 Trimcap Color: Match 3M 3630-337 Process Blue  
 Installation: Aluminum Framing

## [C] - MOUNTING FRAME



Material: Aluminum  
 Color: TBD

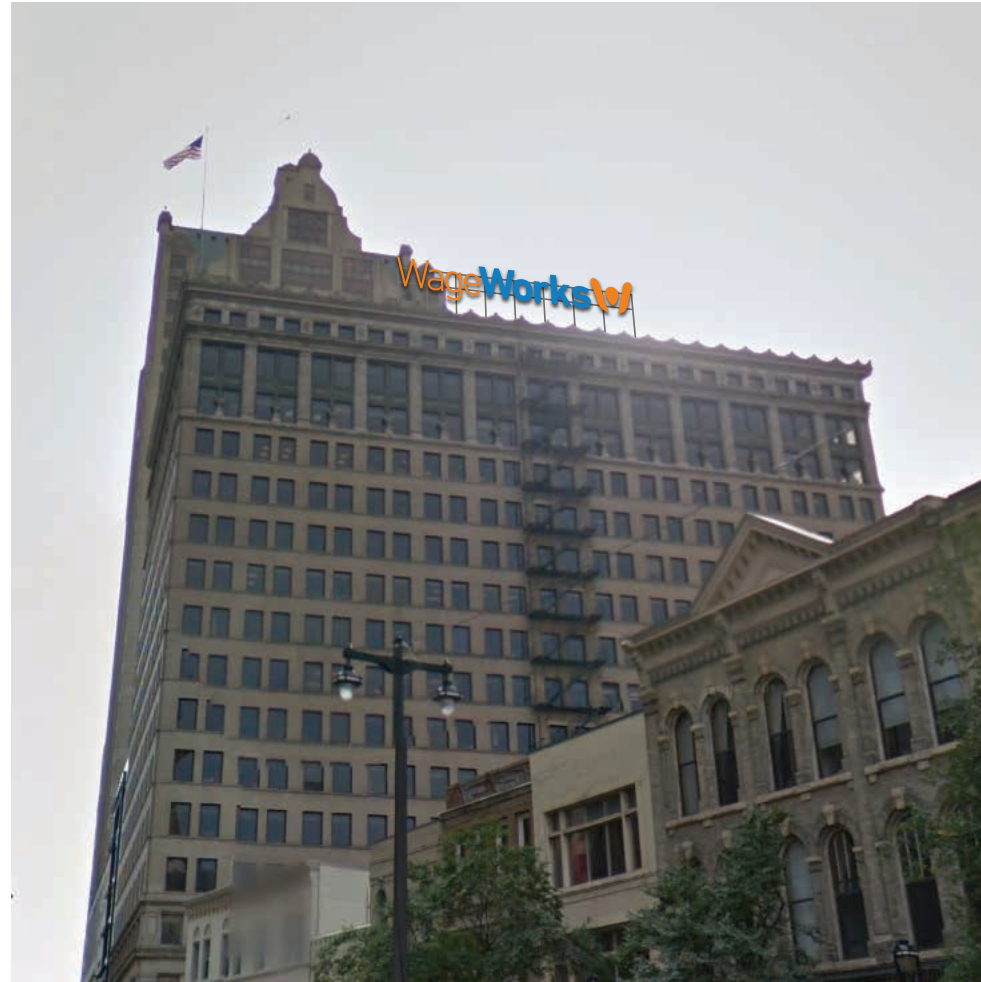

proposed day view [NTS]

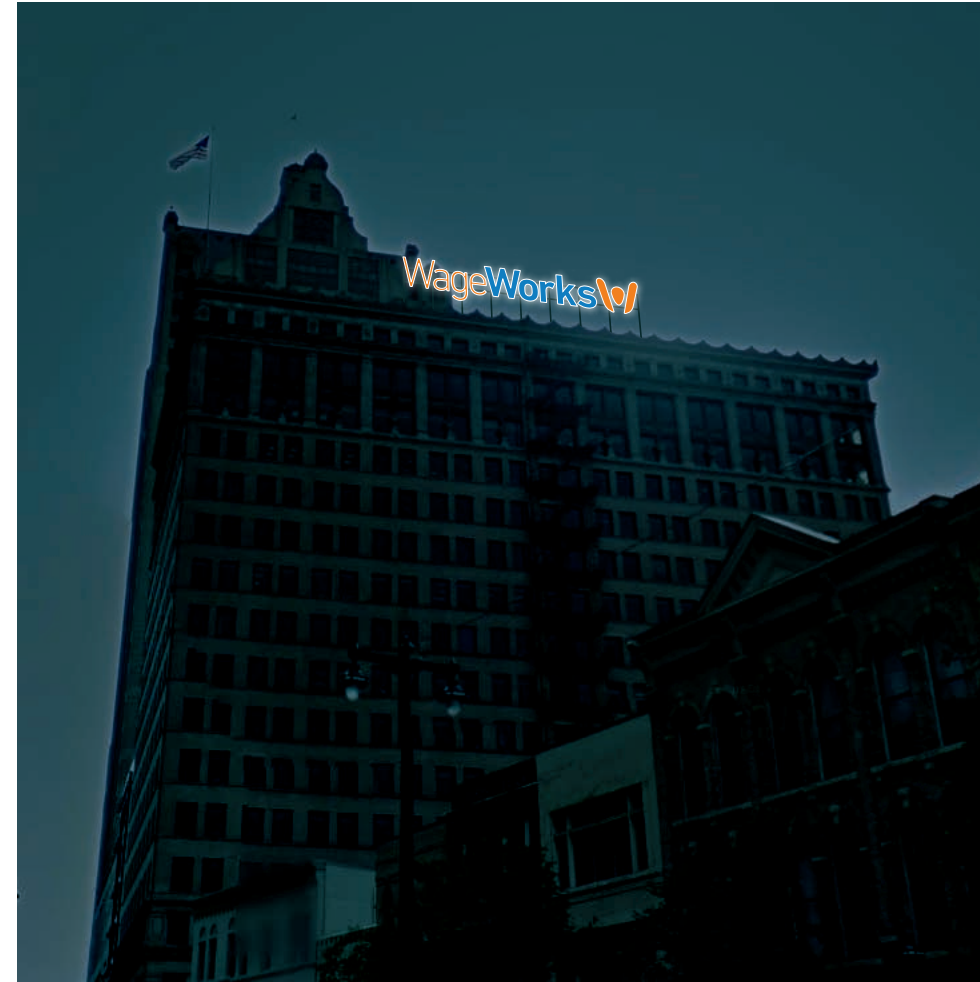

proposed night view [NTS]

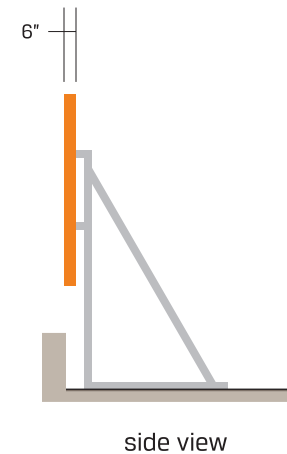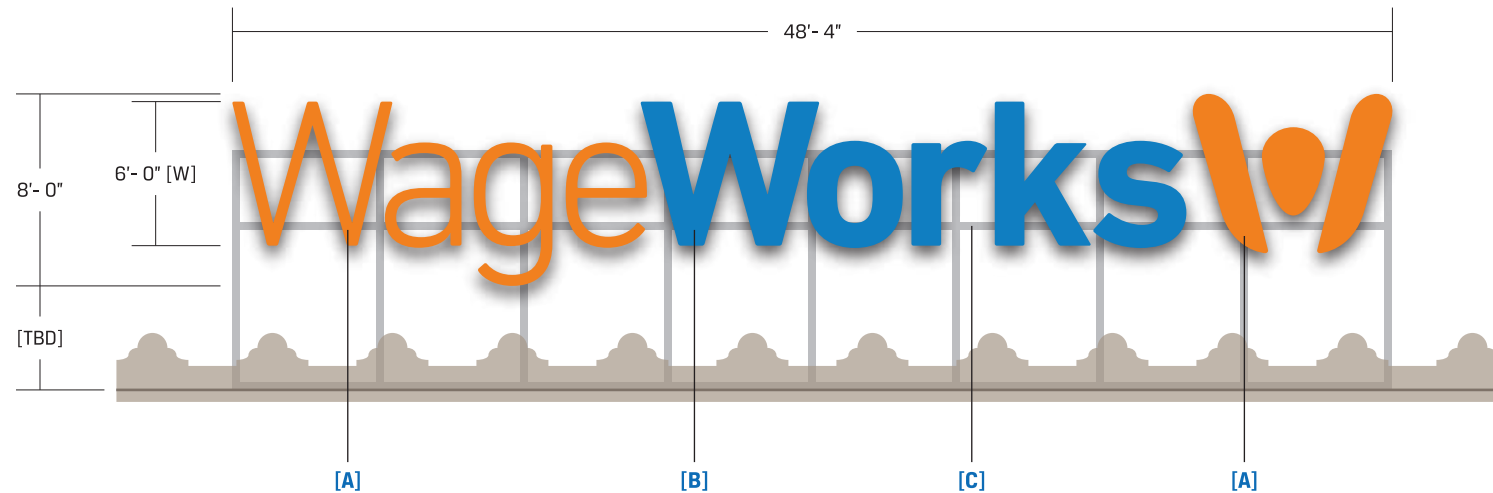

This document is owned by and the information contained in it is proprietary to Poblocki Sign Company, LLC. By receipt hereof, the holder agrees not to use the information, disclose it to any third party or reproduce this document without the prior written consent of Poblocki Sign Company, LLC. Holder also agrees to immediately return this document upon request by Poblocki Sign Company, LLC.  
 This document represents only an approximation of material colors specified. Actual product colors may vary from this print or digital image.

Project  
**WageWorks**  
 Milwaukee, WI

Scale: 1/8"=1'  
 Original Page Size: 11" x 17"

Notes  
**SURVEY REQUIRED**  
**COLORS TBD**

Revisions

REV	DESCRIPTION	BY	DATE

Rep.: Mike Kinsella  
 Drawn By: Marshall Hogan Orig. Date: 10/24/17

Sign Loc. No. .  
**LL-01**  
 Lit Letters  
 Sign. Type

**79973** **C01**  
 OPP - Project - Job No. Design





This document is owned by and the information contained in it is proprietary to Poblocki Sign Company, LLC. By receipt hereof, the holder agrees not to use the information, disclose it to any third party or reproduce this document without the prior written consent of Poblocki Sign Company, LLC. Holder also agrees to immediately return this document upon request by Poblocki Sign Company, LLC.

This document represents only an approximation of material colors specified. Actual product colors may vary from this print or digital image.

**Project**

**WageWorks**

Milwaukee, WI

Scale: NTS

Original Page Size: 11" x 17"

**Notes**

CONCEPT ONLY

NOT READY FOR ESTIMATING

**Revisions**

REV	DESCRIPTION	BY	DATE

Rep.: Mike Kinsella

Drawn By: Marshall Hogan Orig. Date: 10/24/17

Sign Loc. No. .

**PH-02**

Photo Edit

Sign. Type

**79973**

OPP - Project - Job No.

**C01**

Design





This document is owned by and the information contained in it is proprietary to Poblockki Sign Company, LLC. By receipt hereof, the holder agrees not to use the information, disclose it to any third party or reproduce this document without the prior written consent of Poblockki Sign Company, LLC. Holder also agrees to immediately return this document upon request by Poblockki Sign Company, LLC.

This document represents only an approximation of material colors specified. Actual product colors may vary from this print or digital image.

Project

**WageWorks**

Milwaukee, WI

Scale: NTS

Original Page Size: 11" x 17"

Notes

CONCEPT ONLY

NOT READY FOR ESTIMATING

Revisions

REV	DESCRIPTION	BY	DATE

Rep: Mike Kinsella

Drawn By: Marshall Hogan Orig. Date: 10/24/17

Sign Loc. No.

**PH-02**

Photo Edit

Sign. Type

**79973**

OPP - Project - Job No.

**C02**

Design





This document is owned by and the information contained in it is proprietary to Poblocki Sign Company, LLC. By receipt hereof, the holder agrees not to use the information, disclose it to any third party or reproduce this document without the prior written consent of Poblocki Sign Company, LLC. Holder also agrees to immediately return this document upon request by Poblocki Sign Company, LLC.

This document represents only an approximation of material colors specified. Actual product colors may vary from this print or digital image.

**Project**

**WageWorks**

Milwaukee, WI

Scale: NTS

Original Page Size: 11" x 17"

**Notes**

CONCEPT ONLY

NOT READY FOR ESTIMATING

**Revisions**

REV	DESCRIPTION	BY	DATE

Rep.: Mike Kinsella

Drawn By: Marshall Hogan Orig. Date: 10/24/17

Sign Loc. No. .

**PH-02**

Photo Edit

Sign. Type

**79973**

OPP - Project - Job No.

**C03**

Design





This document is owned by and the information contained in it is proprietary to Poblocki Sign Company, LLC. By receipt hereof, the holder agrees not to use the information, disclose it to any third party or reproduce this document without the prior written consent of Poblocki Sign Company, LLC. Holder also agrees to immediately return this document upon request by Poblocki Sign Company, LLC.

This document represents only an approximation of material colors specified. Actual product colors may vary from this print or digital image.

Project

**WageWorks**

Milwaukee, WI

Scale: NTS

Original Page Size: 11" x 17"

Notes

CONCEPT ONLY

NOT READY FOR ESTIMATING

Revisions

REV	DESCRIPTION	BY	DATE

Rep.: Mike Kinsella

Drawn By: Marshall Hogan Orig. Date: 10/24/17

Sign Loc. No.

**PH-02**

Photo Edit

Sign. Type

**79973**

OPP - Project - Job No.

**C04**

Design





This document is owned by and the information contained in it is proprietary to Poblocki Sign Company, LLC. By receipt hereof, the holder agrees not to use the information, disclose it to any third party or reproduce this document without the prior written consent of Poblocki Sign Company, LLC. Holder also agrees to immediately return this document upon request by Poblocki Sign Company, LLC.

This document represents only an approximation of material colors specified. Actual product colors may vary from this print or digital image.

Project

**WageWorks**

Milwaukee, WI

Scale: NTS

Original Page Size: 11" x 17"

Notes

CONCEPT ONLY

NOT READY FOR ESTIMATING

Revisions

REV	DESCRIPTION	BY	DATE

Rep.: Mike Kinsella

Drawn By: Marshall Hogan Orig. Date: 10/24/17

Sign Loc. No. .

**PH-02**

Photo Edit

Sign. Type

**79973**

OPP - Project - Job No.

**C05**

Design





This document is owned by and the information contained in it is proprietary to Poblocki Sign Company, LLC. By receipt hereof, the holder agrees not to use the information, disclose it to any third party or reproduce this document without the prior written consent of Poblocki Sign Company, LLC. Holder also agrees to immediately return this document upon request by Poblocki Sign Company, LLC.

This document represents only an approximation of material colors specified. Actual product colors may vary from this print or digital image.

Project

**WageWorks**

Milwaukee, WI

Scale: NTS

Original Page Size: 11" x 17"

Notes

CONCEPT ONLY

NOT READY FOR ESTIMATING

Revisions

REV	DESCRIPTION	BY	DATE

Rep.: Mike Kinsella

Drawn By: Marshall Hogan Orig. Date: 10/24/17

Sign Loc. No.

**PH-02**

Photo Edit

Sign. Type

**79973**

OPP - Project - Job No.

**C06**

Design





This document is owned by and the information contained in it is proprietary to Poblocki Sign Company, LLC. By receipt hereof, the holder agrees not to use the information, disclose it to any third party or reproduce this document without the prior written consent of Poblocki Sign Company, LLC. Holder also agrees to immediately return this document upon request by Poblocki Sign Company, LLC.

This document represents only an approximation of material colors specified. Actual product colors may vary from this print or digital image.

**Project**

**WageWorks**

Milwaukee, WI

Scale: NTS

Original Page Size: 11" x 17"

**Notes**

CONCEPT ONLY

NOT READY FOR ESTIMATING

**Revisions**

REV	DESCRIPTION	BY	DATE

Rep.: Mike Kinsella

Drawn By: Marshall Hogan Orig. Date: 10/24/17

Sign Loc. No. .

**PH-02**

Photo Edit

Sign. Type

**79973**

OPP - Project - Job No.

**C07**

Design





This document is owned by and the information contained in it is proprietary to Poblocki Sign Company, LLC. By receipt hereof, the holder agrees not to use the information, disclose it to any third party or reproduce this document without the prior written consent of Poblocki Sign Company, LLC. Holder also agrees to immediately return this document upon request by Poblocki Sign Company, LLC.

This document represents only an approximation of material colors specified. Actual product colors may vary from this print or digital image.

Project

**WageWorks**

Milwaukee, WI

Scale: NTS

Original Page Size: 11" x 17"

Notes

CONCEPT ONLY

NOT READY FOR ESTIMATING

Revisions

REV	DESCRIPTION	BY	DATE

Rep: Mike Kinsella

Drawn By: Marshall Hogan Orig. Date: 10/24/17

Sign Loc. No.

**PH-02**

Photo Edit

Sign. Type

**79973**

OPP - Project - Job No.

**C08**

Design



# SIGN SPECIFICATIONS

This document is owned by and the information contained in it is proprietary to Poblocki Sign Company, LLC. By receipt hereof, the holder agrees not to use the information, disclose it to any third party or reproduce this document without the prior written consent of Poblocki Sign Company, LLC. Holder also agrees to immediately return this document upon request by Poblocki Sign Company, LLC.

This document represents only an approximation of material colors specified. Actual product colors may vary from this print or digital image.

**Project**

**WageWorks**

Milwaukee, WI

Scale: 3/4"=1'

Original Page Size: 11" x 17"

**Notes**

COLORS TBD

TENANTS TBD

**Revisions**

REV	DESCRIPTION	BY	DATE

Rep.: Mike Kinsella

Drawn By: Marshall Hogan Orig. Date: 11/03/17

Sign Loc. No. .

**MON-01**

D/F Monument

Sign. Type

**79973**

OPP - Project - Job No.

**CO1**

Design

**[A] - CABINET**

Lighting: Lit  
Material: Aluminum  
Face Color: Paint Dark Bronze to Match Building [TBD]  
Cabinet Color: Paint Dark Bronze to Match Building [TBD]  
Voltage: TBD  
Installation: New Structure

**[B] - GRAPHICS**

Material: Push-Thru 1/4" Proud of Face  
Color: White

**[C] - EDGE-LIT TENANT PANELS**

Lighting: Contour LED  
Frame Material: Aluminum  
Frame Color: Paint White  
Panel Material: Glass, Etched and Infilled White

**[D] - CAP**

Material: Aluminum  
Color: Paint Dark Bronze to Match Building [TBD]

**[E] - BASE**

Material: Granite  
Color: Match Building [TBD]





# SIGN SPECIFICATIONS

This document is owned by and the information contained in it is proprietary to Poblocki Sign Company, LLC. By receipt hereof, the holder agrees not to use the information, disclose it to any third party or reproduce this document without the prior written consent of Poblocki Sign Company, LLC. Holder also agrees to immediately return this document upon request by Poblocki Sign Company, LLC.

This document represents only an approximation of material colors specified. Actual product colors may vary from this print or digital image.

**Project**

**WageWorks**

Milwaukee, WI

Scale: 3"=1'

Original Page Size: 11" x 17"

**Notes**

**SURVEY REQUIRED**

**COLORS TBD**

**Revisions**

REV	DESCRIPTION	BY	DATE
01	size, frame	msh	11.03.17

Rep.: Mike Kinsella

Drawn By: Marshall Hogan Orig. Date: 10/24/17

Sign Loc. No. **various**

**FP-01**

S/F Flat Panels

Sign. Type

**79973**

OPP - Project - Job No.

**C01**

Design

**[A] - FLAT PANEL**

Material: Aluminum

Depth: 1/8"

Face Color: White

**[B] - FRAME**

Material: Fabricated Aluminum

Color: Paint Dark Bronze to Match Building

[TBD]

Installation: Studs

**[C] - GRAPHICS**

Material: Vinyl

Color: 3M 3630-74 Kumquat Orange

**[D] - GRAPHICS**

Material: Vinyl

Color: 3M 3630-337 Process Blue

**[E] - GRAPHICS**

Material: Vinyl

Color: 3M 3630-69 Duranodic



proposed layout, right of door [NTS]  
[additional sign to be placed left of door]



# SIGN SPECIFICATIONS

**[A] - VINYL**


- Color: White
- Application: First Surface
- Apply to: Painted Metal
- Applied: Apply in field



existing layout [NTS]



proposed layout [NTS]

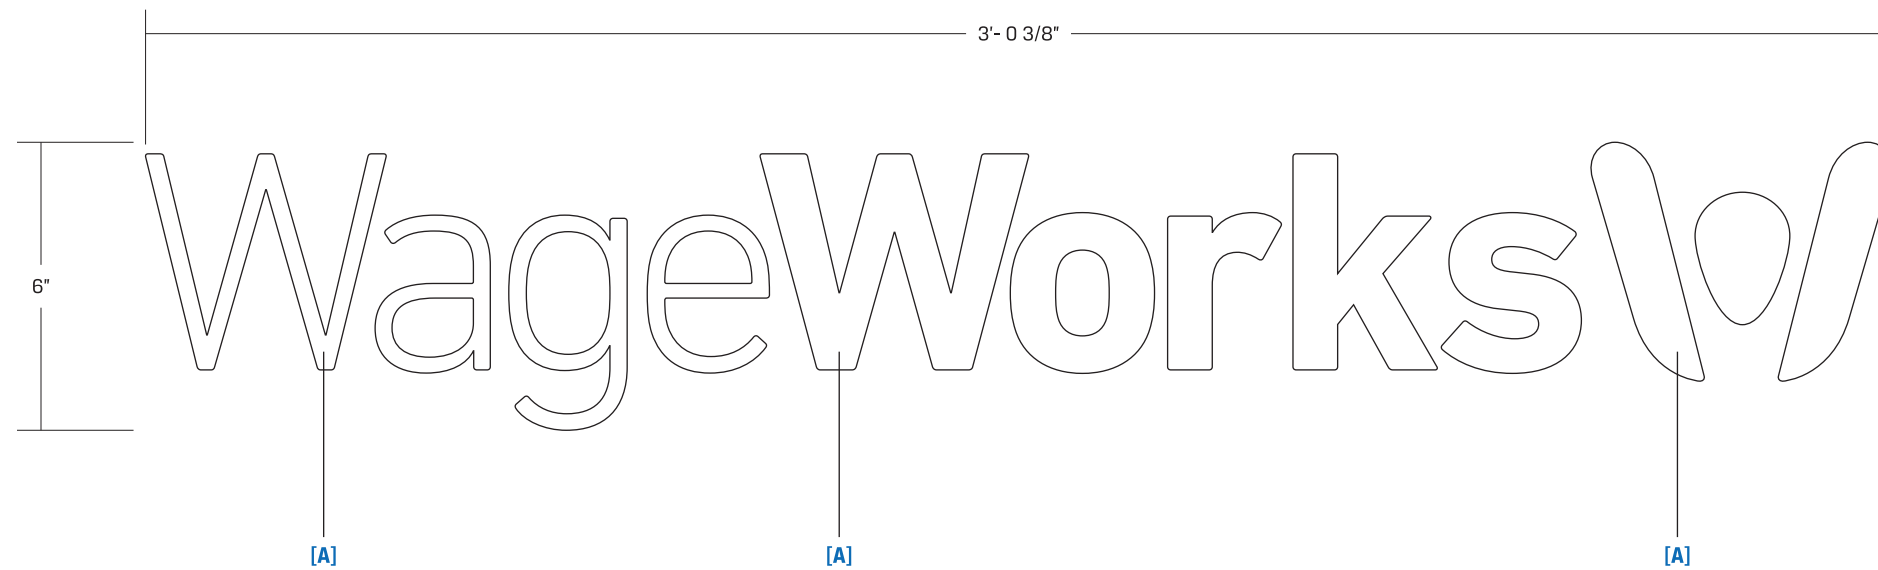

922 S. 70th St., Milwaukee, WI 53214  
414.453.4010 • www.poblocki.com

This document is owned by and the information contained in it is proprietary to Poblocki Sign Company, LLC. By receipt hereof, the holder agrees not to use the information, disclose it to any third party or reproduce this document without the prior written consent of Poblocki Sign Company, LLC. Holder also agrees to immediately return this document upon request by Poblocki Sign Company, LLC.

This document represents only an approximation of material colors specified. Actual product colors may vary from this print or digital image.

**Project**

**WageWorks**

Milwaukee, WI

Scale: 3"=1'

Original Page Size: 11" x 17"

**Notes**

**SURVEY REQUIRED**

**Revisions**

REV	DESCRIPTION	BY	DATE

Rep.: Mike Kinsella

Drawn By: Marshall Hogan Orig. Date: 10/24/17

Sign Loc. No. .

**VIN-01**

Vinyl  
Sign. Type

**79973**

OPP - Project - Job No.

**CO1**

Design