


**FRONT  
ELEVATION**  
VIEWED FROM THE EAST

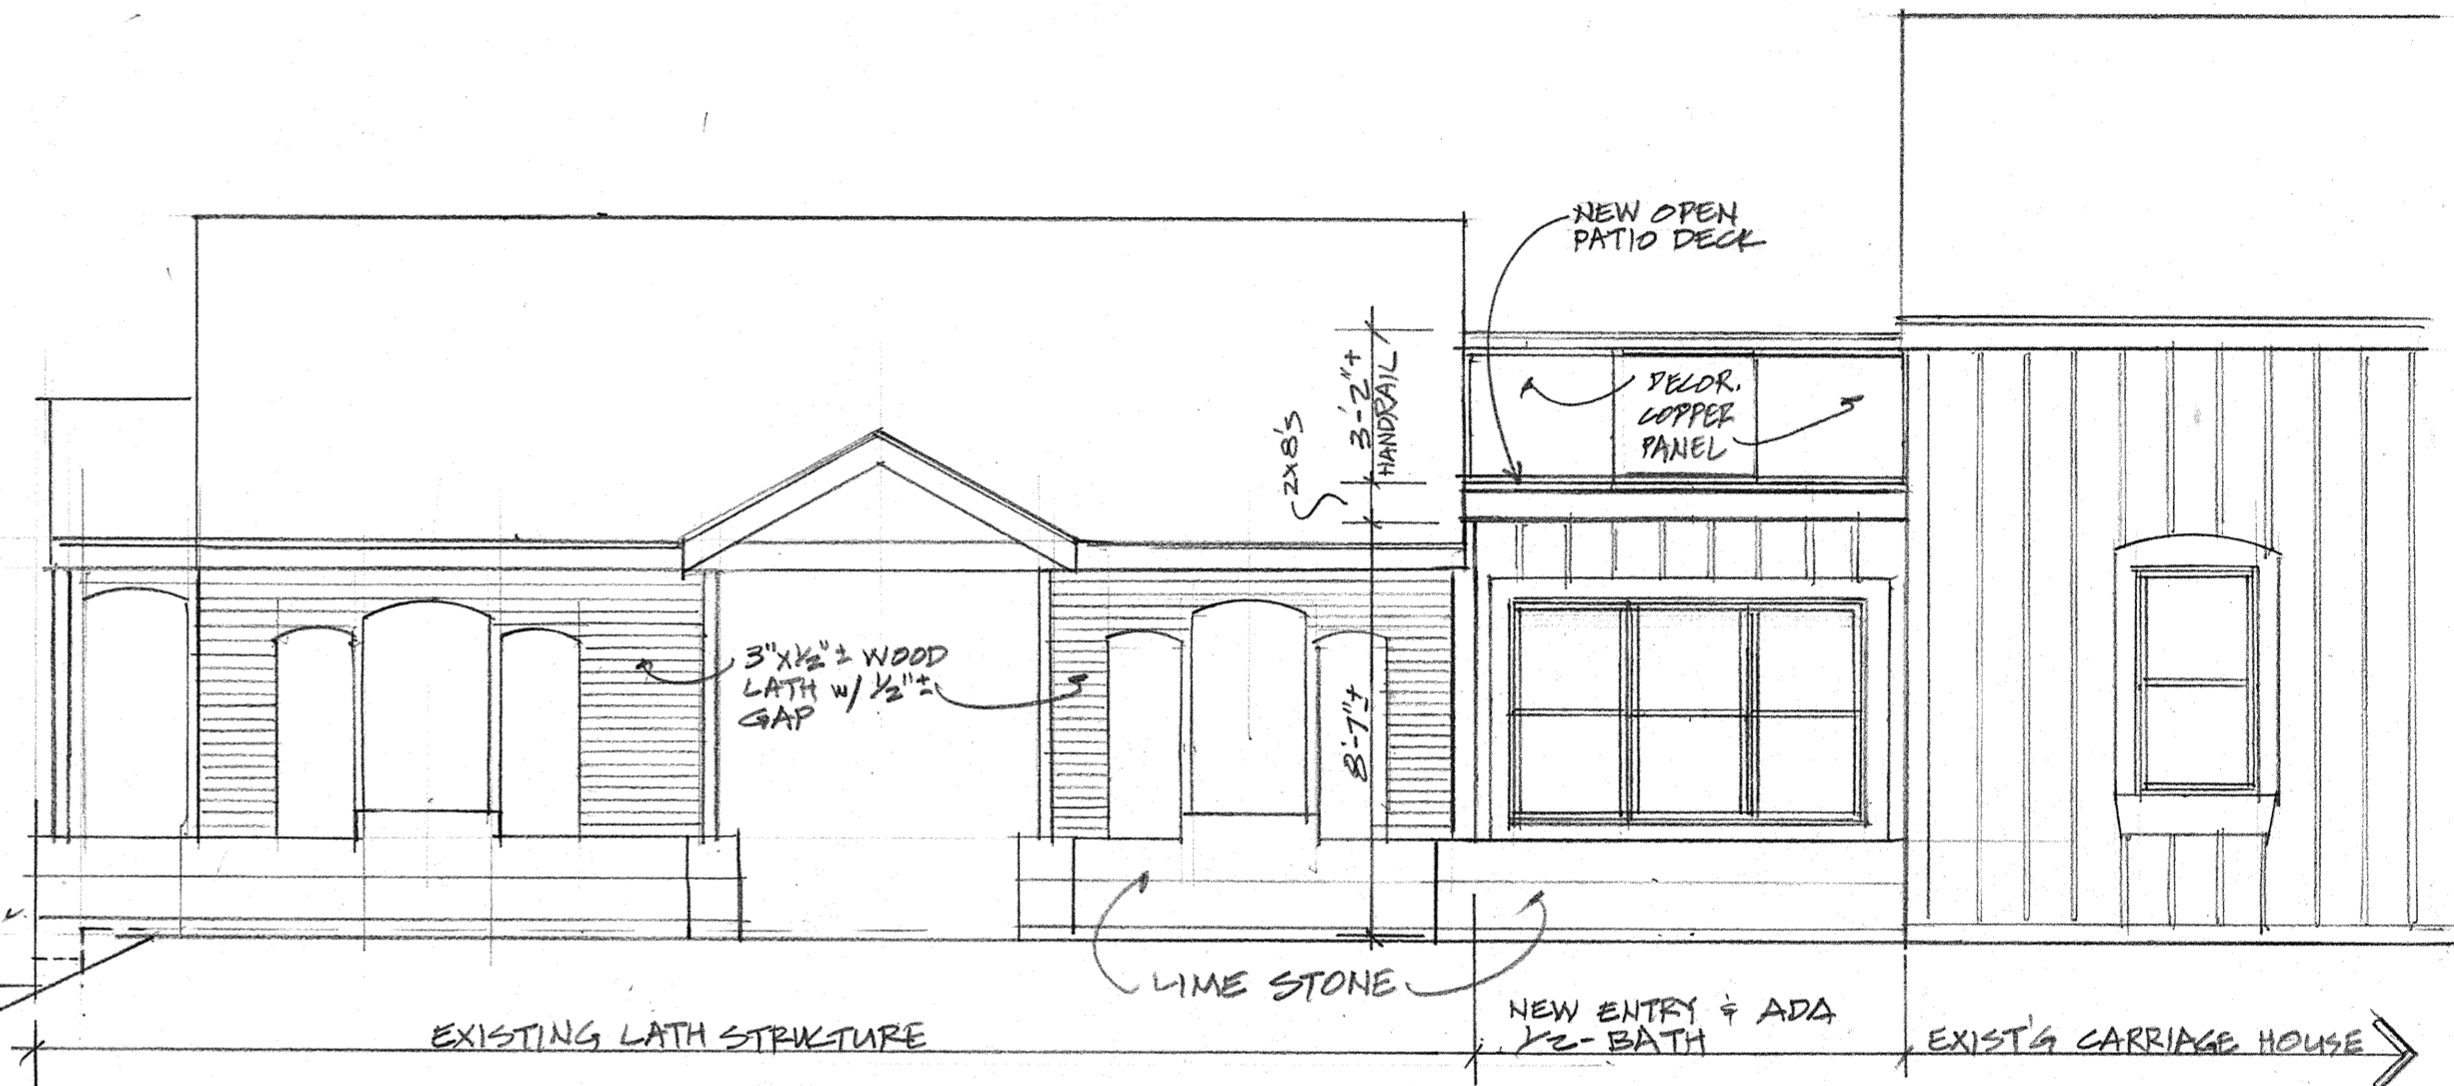

**FIRST FLOOR  
PLAN** 1/4" = 1'-0"

