



S.W. 1/4 SEC. 6, T.6N., R.22E.

470




(W. Burnham St.)

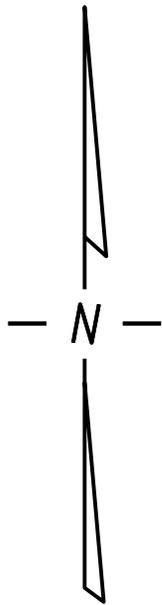

St.

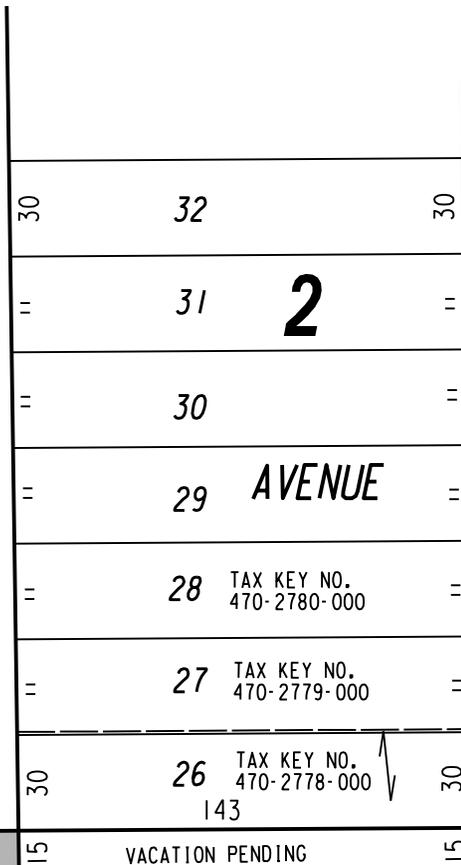

W. Legion St.

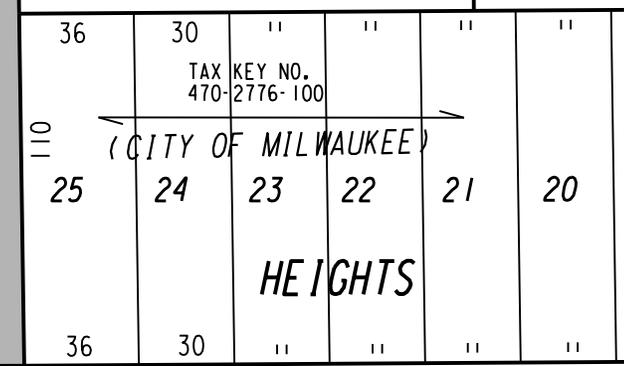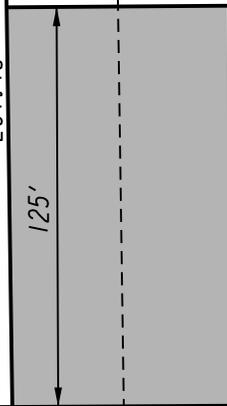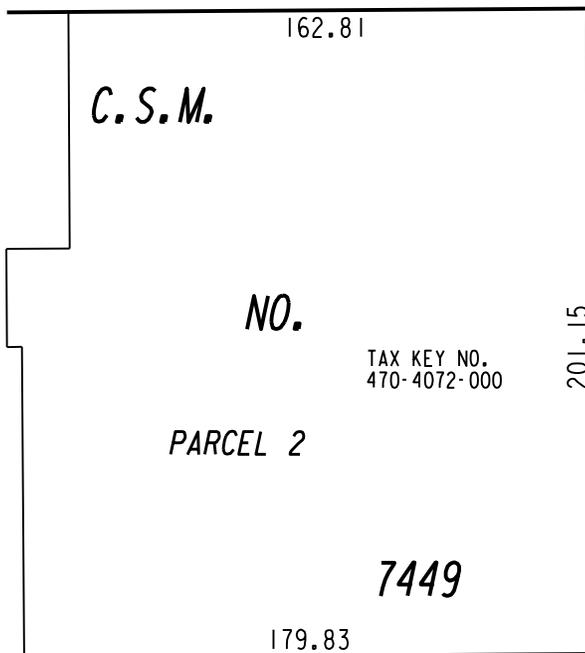

W. Rogers

S. 24th

(R.O.W. 66')

St.



PORTION OF PUBLIC STREET PROPOSED TO BE DESIGNATED AS A PEDESTRIAN MALL

EXHIBIT "A"
FILE NO.

INFRASTRUCTURE SERVICES DIVISION

MILWAUKEE, WISCONSIN

ASSIGNED TO: S. BIEGANSKI

CH'K'D. BY: S. BIEGANSKI

DRAWN BY: S.B.

DATE: DEC 28, 2023

PROJECT/GRANT NO.:

SCALE: 1" = 60'

APPROVED BY:

CENTRAL DRAFTING & RECORDS MANAGER

CITY ENGINEER