


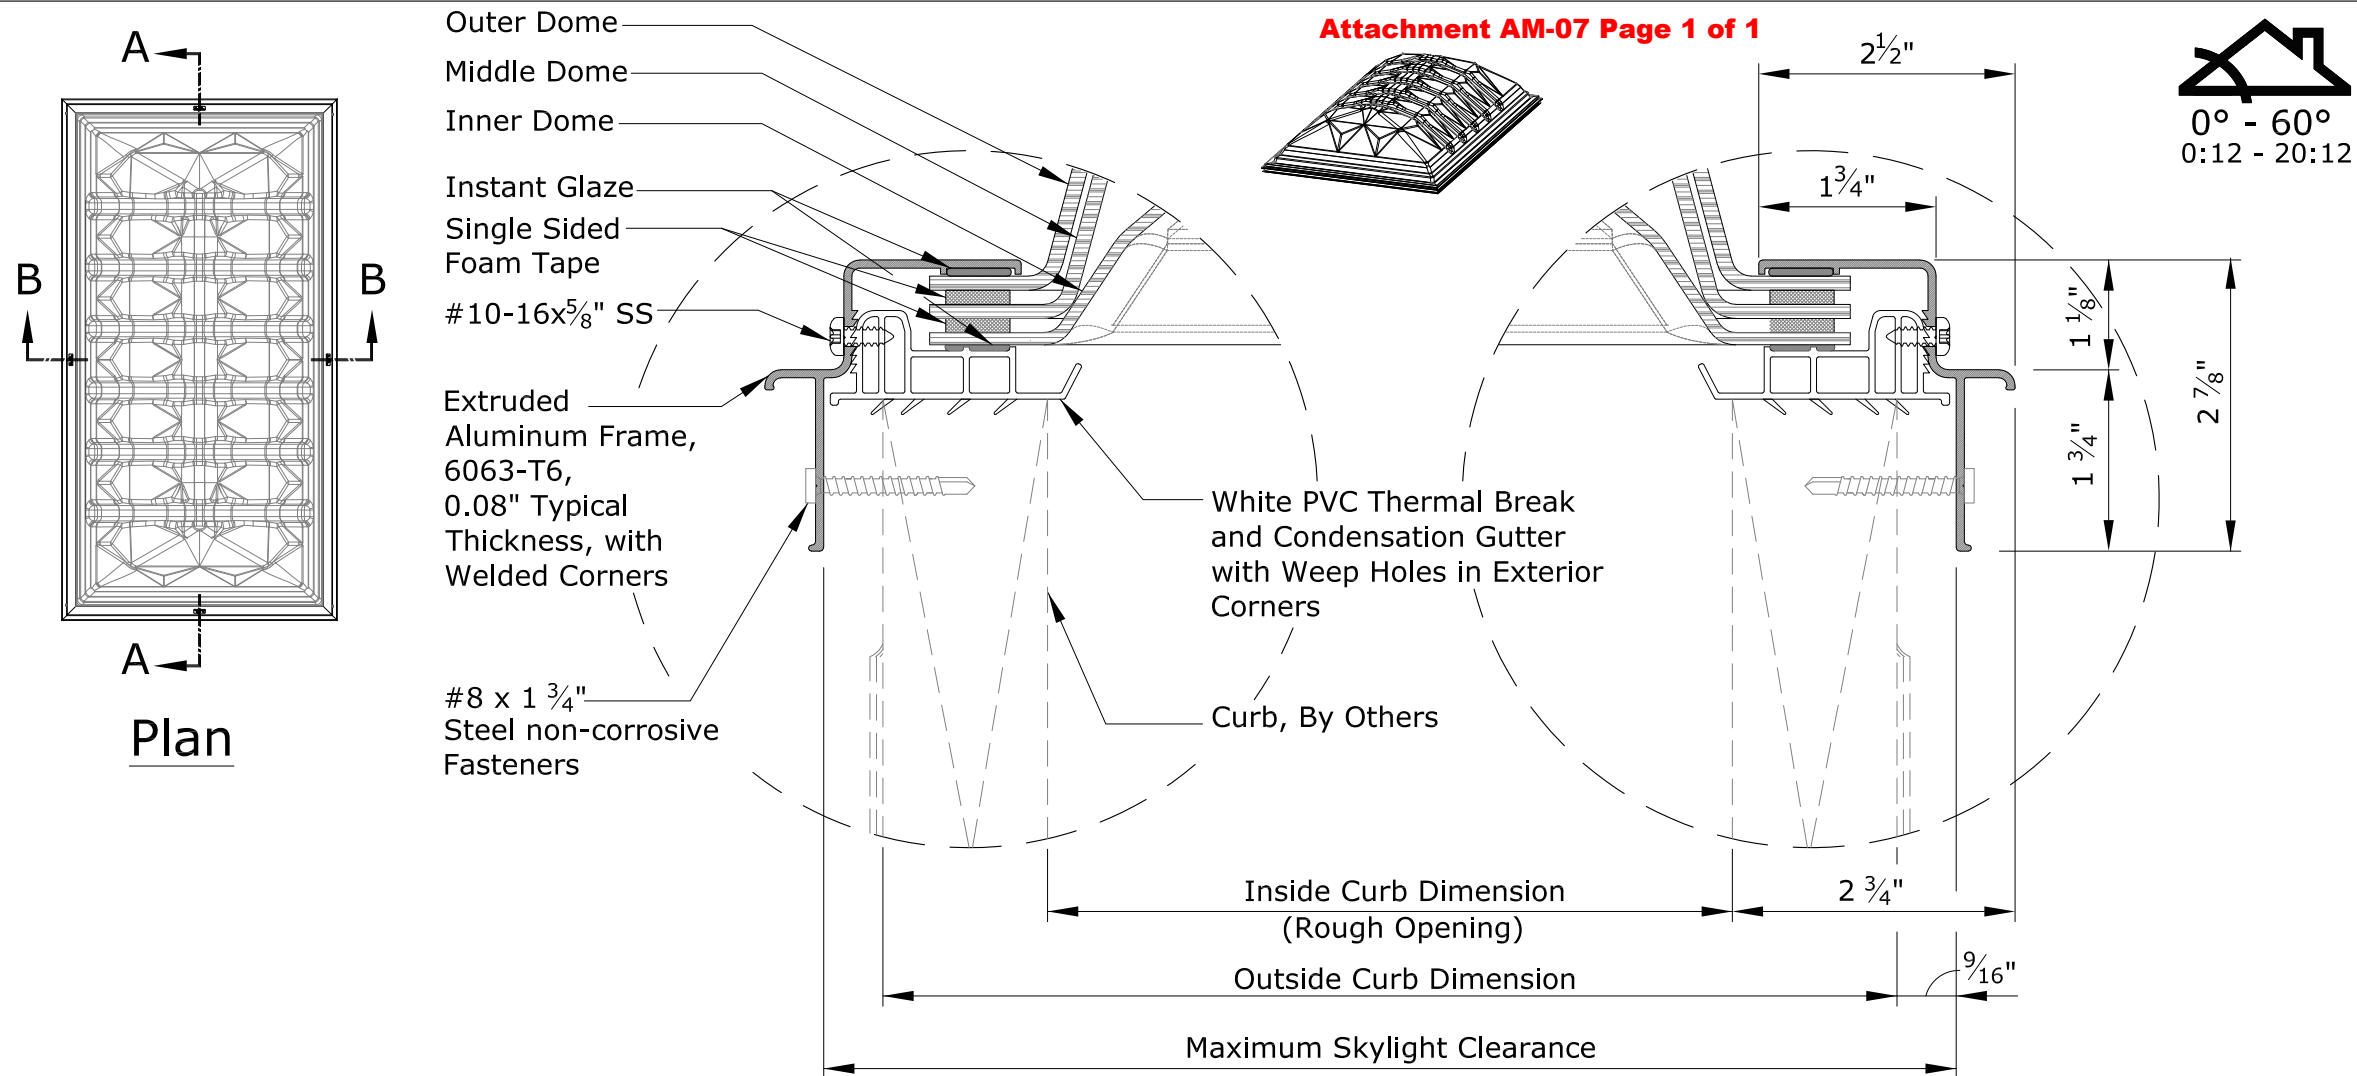



CMD3 Curb Mount Dynamic Triple Dome Skylight

Dynamic Triple Dome Options				
Size - Width x Length (using Inside Curb Dimensions)	Quantity	Dome Material*	Dome Description and Designation	
		LuxGuard 0.118 PC over 0.118 PC over 0.118 PC	Clear Smooth/Clear Smooth/White Prismatic (P1C2) Clear Smooth/Clear Smooth/Clear Smooth (P1P1)	Max size 6012 & 7272
		0.118 PC over 0.118 PC over 0.118 Acrylic	Clear Smooth/Clear Smooth/Satin Ice (P1H1)	Max size 6096 & 7272
		Infrared Blocking Acrylic 0.118 Acrylic over 0.118 Acrylic over 0.118 Acrylic	Satin Sky 2 / Clear Acrylic / Clear Acrylic (P1A1) Satin Sky 2 / Clear Acrylic / Satin Ice (P1H1)	Max size 6012 & 7272 Max size 6096 & 7272

*Note: Dome Material thickness is sheet material's thickness prior to the manufacturing process.

Frame Finish Options	
☐ Mill Finish	☐ Neutral Gray Powder Coat

CMD3 Dimensions (inches)				
Size	Inside Curb (Rough Opening)	Outside Curb	Maximum Skylight Clearance Dimension	Product Dimension
2412	24 x 120	27 x 123	28 1/4 x 124 1/4	29 1/2 x 125 1/2
2448	24 x 48	27 x 51	28 1/4 x 52 1/4	29 1/2 x 53 1/2
2496	24 x 96	27 x 99	28 1/4 x 100 1/4	29 1/2 x 101 1/2
3012	30 x 120	33 x 123	34 1/4 x 124 1/4	35 1/2 x 125 1/2
3612	36 x 120	39 x 123	40 1/4 x 124 1/4	41 1/2 x 125 1/2
3636	36 x 36	39 x 39	40 1/4 x 40 1/4	41 1/2 x 41 1/2
3660	36 x 60	39 x 63	40 1/4 x 64 1/4	41 1/2 x 65 1/2
3672	36 x 72	39 x 75	40 1/4 x 76 1/4	41 1/2 x 77 1/2
3696	36 x 96	39 x 99	40 1/4 x 100 1/4	41 1/2 x 101 1/2
4783	47 x 83	50 x 86	51 1/4 x 87 1/4	52 1/2 x 88 1/2
4812	48 x 120	51 x 123	52 1/4 x 124 1/4	53 1/2 x 125 1/2
4848	48 x 48	51 x 51	52 1/4 x 52 1/4	53 1/2 x 53 1/2
4860	48 x 60	51 x 63	52 1/4 x 64 1/4	53 1/2 x 65 1/2
4872	48 x 72	51 x 75	52 1/4 x 76 1/4	53 1/2 x 77 1/2
4896	48 x 96	51 x 99	52 1/4 x 100 1/4	53 1/2 x 101 1/2
5060	59 3/8 x 71 3/8	62 3/8 x 74 3/8	63 3/8 x 75 3/8	65 x 77
6012	60 x 120	63 x 123	64 1/4 x 124 1/4	65 1/2 x 125 1/2
6060	60 x 60	63 x 63	64 1/4 x 64 1/4	65 1/2 x 65 1/2
6072	60 x 72	63 x 75	64 1/4 x 76 1/4	65 1/2 x 77 1/2
6096	60 x 96	63 x 99	64 1/4 x 101 1/4	65 1/2 x 101 1/2
7272	72 x 72	75 x 75	76 1/4 x 76 1/4	77 1/2 x 77 1/2

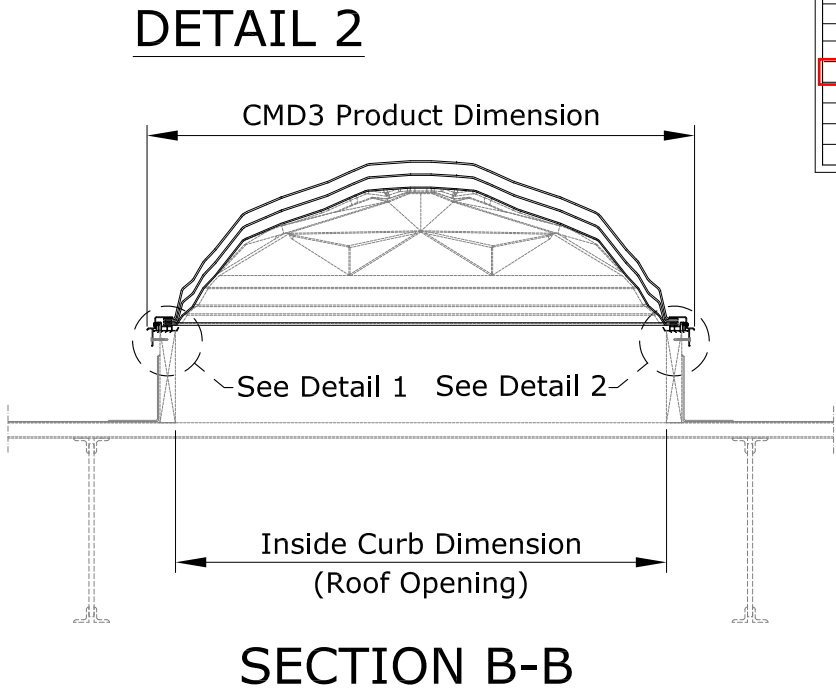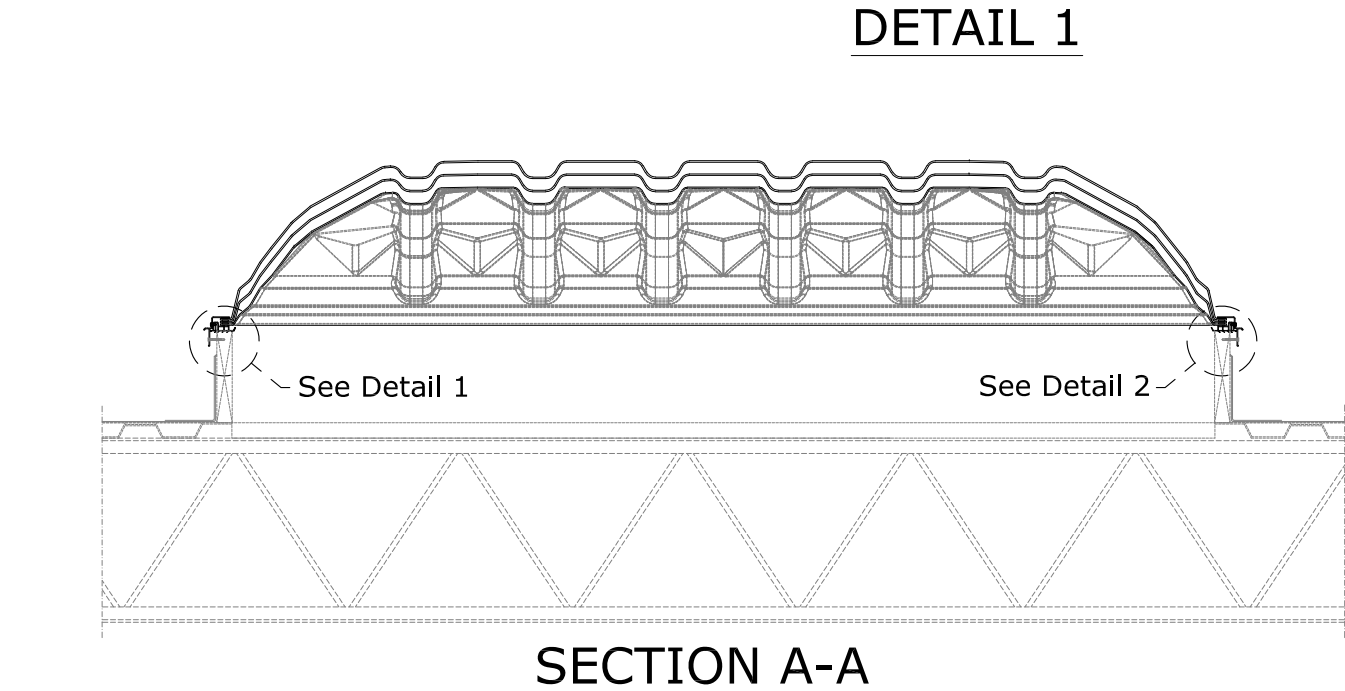

GENERAL NOTES

1. This drawing emphasizes the VELUX CMD3 Curb Mount Dynamic Triple Dome Skylight. It illustrates a general arrangement layout (plus recommendations) for a VELUX CMD3 installation in a 0-60 degree roof pitch application. VELUX CMD3 skylights are installed on curbs, provided by others.
2. The architectural/structural design and specifications for the inclusion of a commercial skylight, such as the VELUX CMD3 in any roofing/ceiling application is determined and provided by others. The design criteria includes, but is not limited to design loads, structural configurations, structural framing member sizes and material, architectural finishes and integration with the roofing/ceiling systems of the building. VELUX recommends compliance by all designers and installers with all local and industry specific building codes and guidelines. VELUX assumes no responsibility or liability in the design, construction and performance of a building structure by others.

This drawing is an instrument of service and is provided for informational use only.



Sky-Global Product Management

VELUX
1418 Evans Pond Road
Greenwood, SC 29649
1-800-88-VELUX
www.VELUXUSA.com

CMD3 Curb Mount Dynamic Triple Dome Skylight