

KEYNOTES:

1. HATCH

LEGEND:

2. HATCH

CAN75 PLANT LABEL SPECIFICATIONS

3. FULL SUN TOLERANT PLANTS. REFER TO PLANT MATERIALS SCHEDULE FOR SPEC. 20000

4. PARTIAL SHADE TOLERANT PLANTS. REFER TO PLANT MATERIALS SCHEDULE FOR SPEC. 20000

5. CRUSHED STONE. REFER TO SPEC. 20000

6. GARDEN ROOF LINING/RAIN GUTTER. REFER TO SPEC. 20000

PLANT MATERIALS SCHEDULE

QTY	QTY	COMMON / BOTANICAL NAME	SPES	ROOT	TRACING
FULL SUN TOLERANT PLANTS					
(12,540.21 SF)					
ORNAMENTAL GRASS					
ES		ORNAMENTAL GRASS		Callings	12" O.C.
*SPECIFICATIONS & QUANTITIES TO BE DETERMINED BY CONTRACTOR					

GREEN ROOF PLAN
1/8" = 1'-0"

MILWAUKEE PUBLIC LIBRARY
813 W. WISCONSIN AVENUE MILWAUKEE, WISCONSIN 53233

H&A
MANUFACTURER & ENGINEERING & DESIGN
100 EAST WISCONSIN DRIVE
MILWAUKEE, WISCONSIN 53233-4000
TEL: 414.224.1100 FAX: 414.224.1101

CENTRAL LIBRARY GREEN ROOF

NOT FOR CONSTRUCTION

NO.	DATE	DESCRIPTION


REVISION HISTORY - THIS SHEET

CONSTRUCTION DOCUMENTS FOR OWNER REVIEW ONLY
CONV. NO. 2292-010-00
SCALE 1/8" = 1'-0"
DATE JUNE 12, 2009
DRAWN TLF



GREEN ROOF PLANTING PLAN

L100

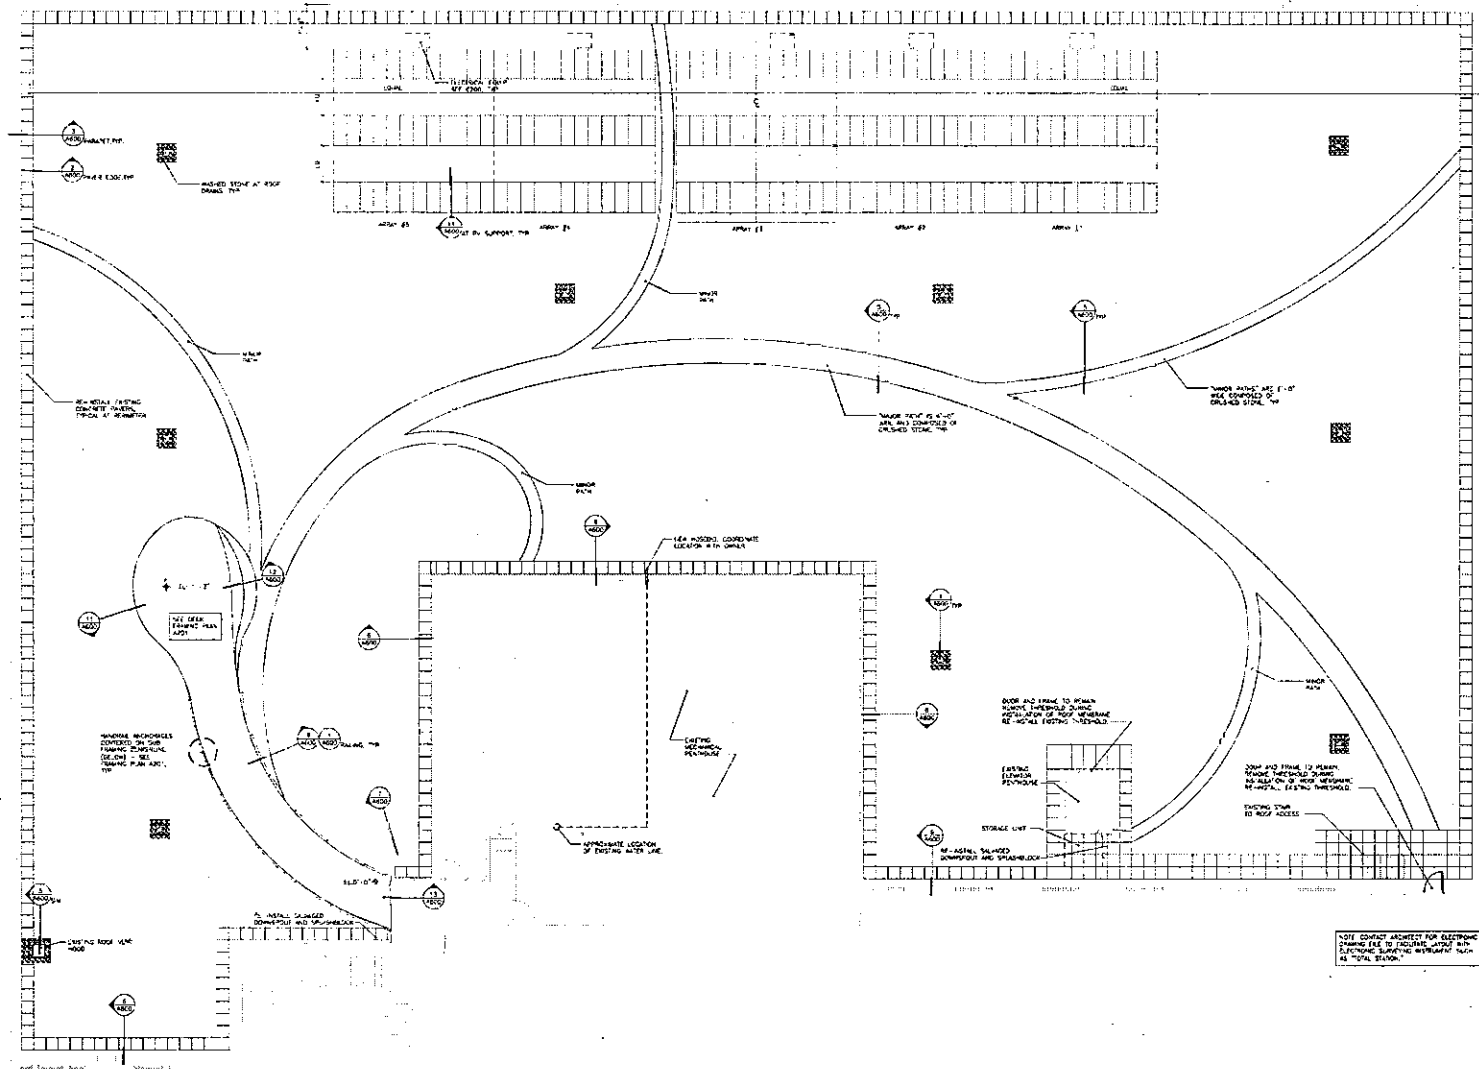

1 GREEN ROOF PLAN
1/4" = 1'-0"

MILWAUKEE
PUBLIC
LIBRARY
813 N. WISCONSIN AVENUE MILWAUKEE, WISCONSIN 53233

HGA
Architectural & Engineering & Interiors
1111 EAST WISCONSIN AVENUE, SUITE 200
MILWAUKEE, WISCONSIN 53233
TEL: 414.224.4400 FAX: 414.224.4401

CENTRAL
LIBRARY
GREEN ROOF

**NOT FOR
CONSTRUCTION**

NO.	DATE	DESCRIPTION

REVISION HISTORY - THIS SHEET

CONSTRUCTION DOCUMENTS
FOR OWNER REVIEW ONLY

Sheet No. 2282-010-00
SCALE
DATE JUNE 12, 2009
DRAWN BY

PLAN
A200

