


1 LEVEL 1 FLOOR PLAN
1" = 20'-0"





LEVEL 1 FLOOR PLAN

ST PAUL & JEFFERSON APARTMENTS
PROJECT #: 160216 | 01/14/20

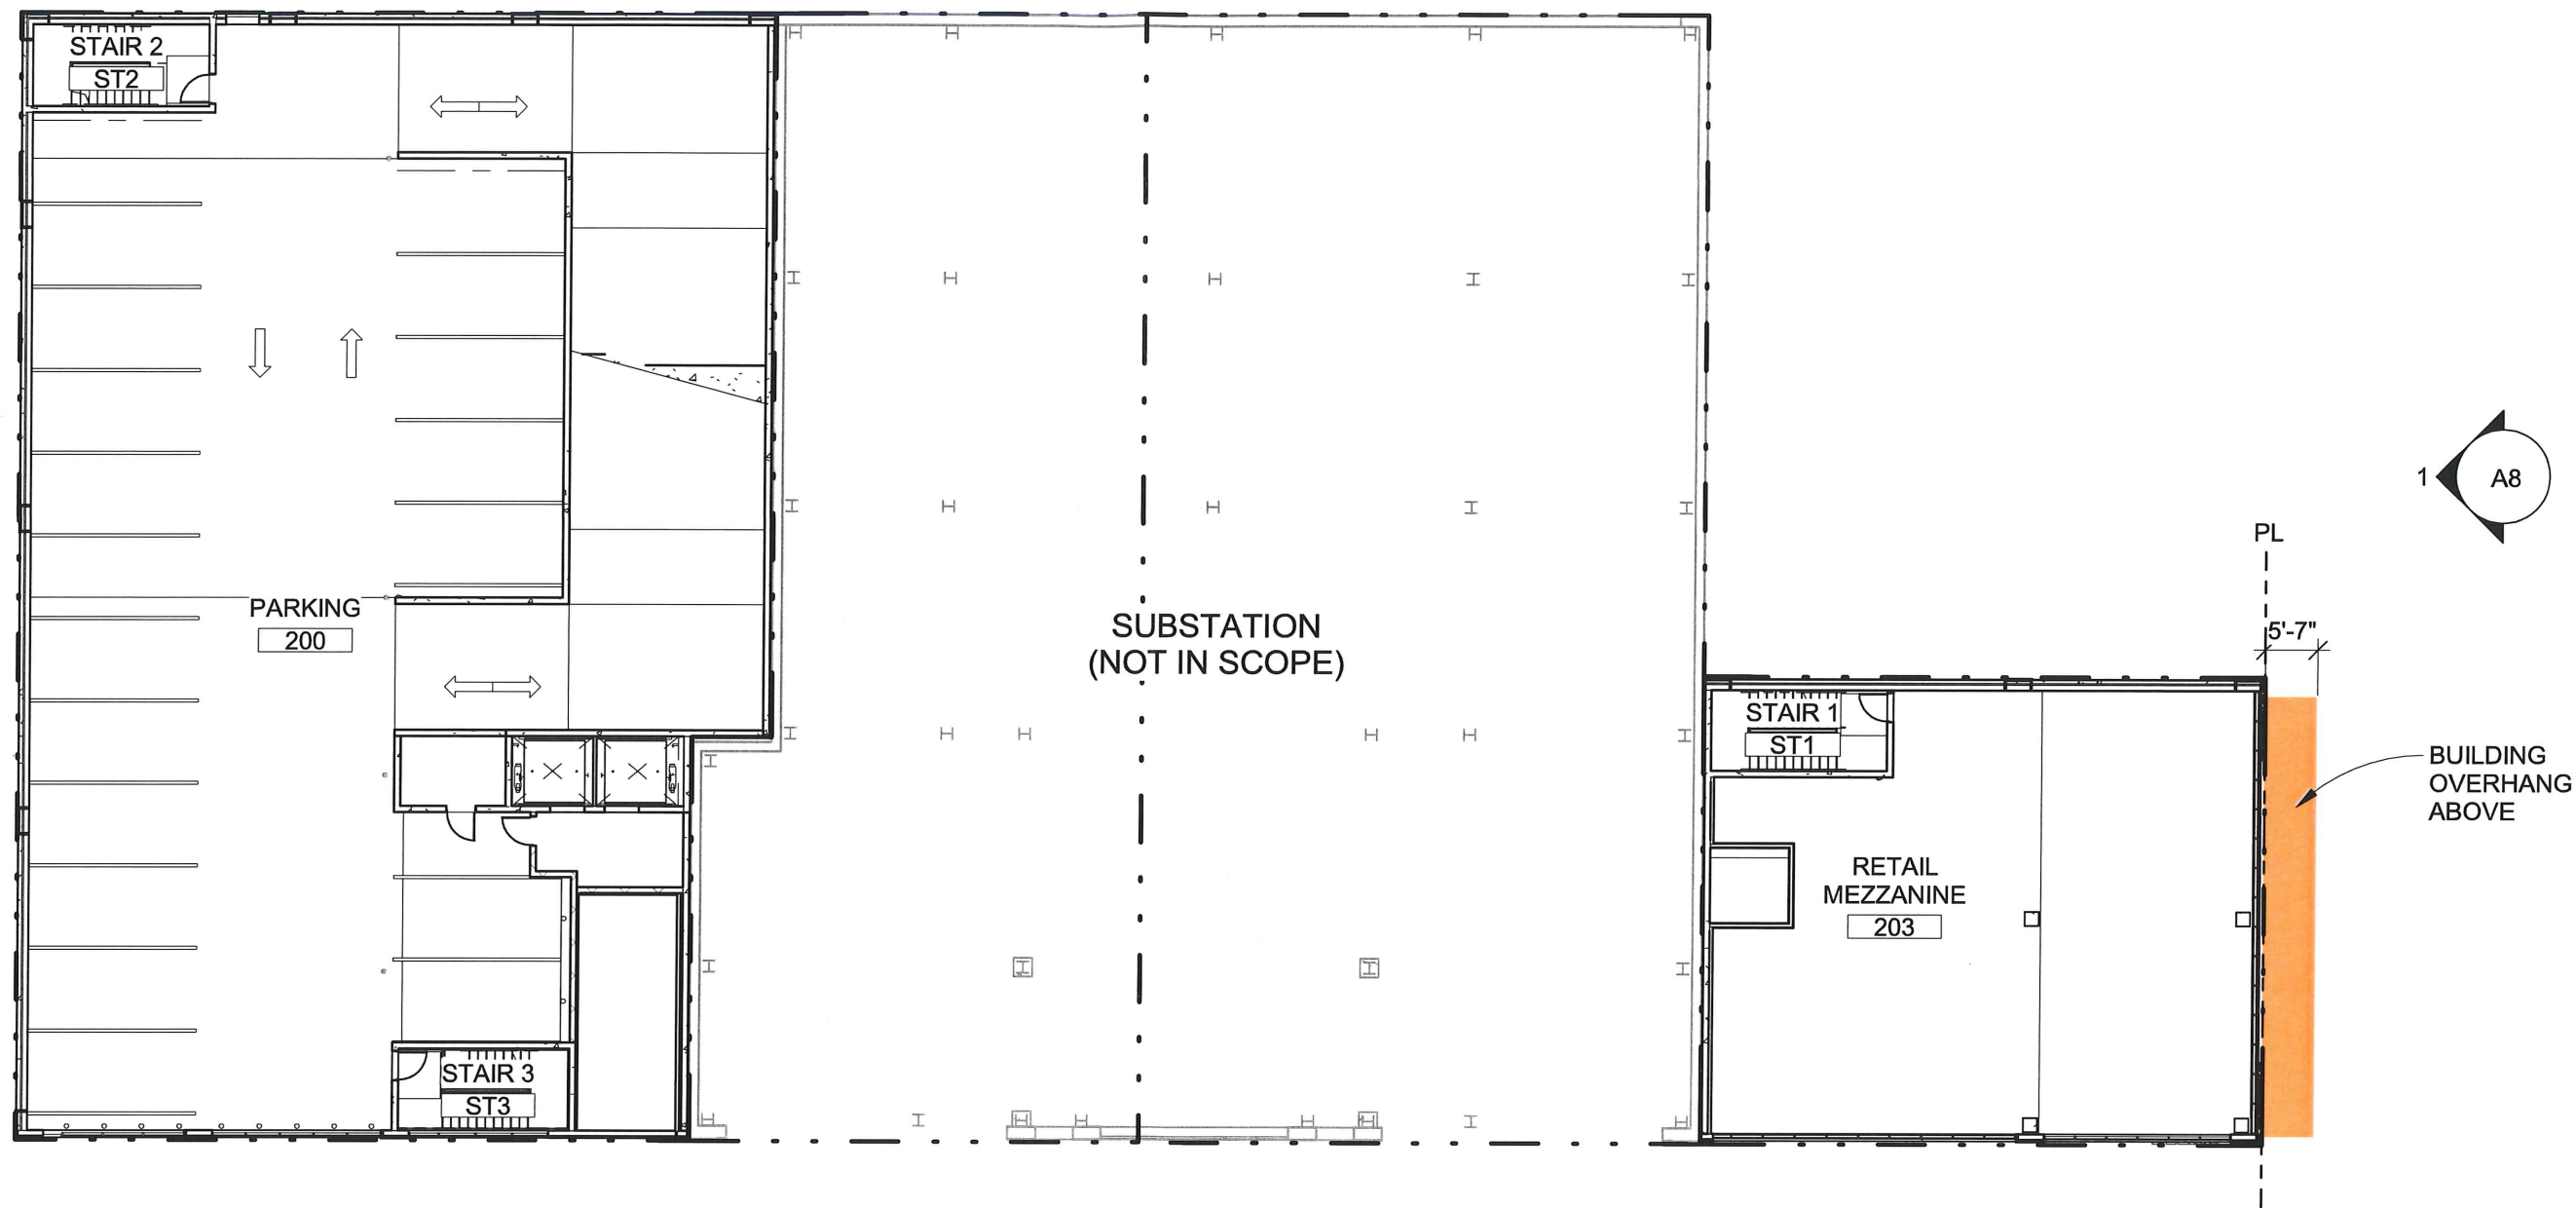


1 LEVEL 2 & 2M FLOOR PLAN
1" = 20'-0"

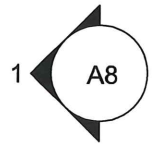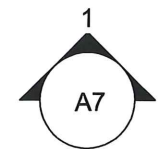


LEVEL 2 FLOOR PLAN

ST PAUL & JEFFERSON APARTMENTS
PROJECT #: 160216 | 01/14/20

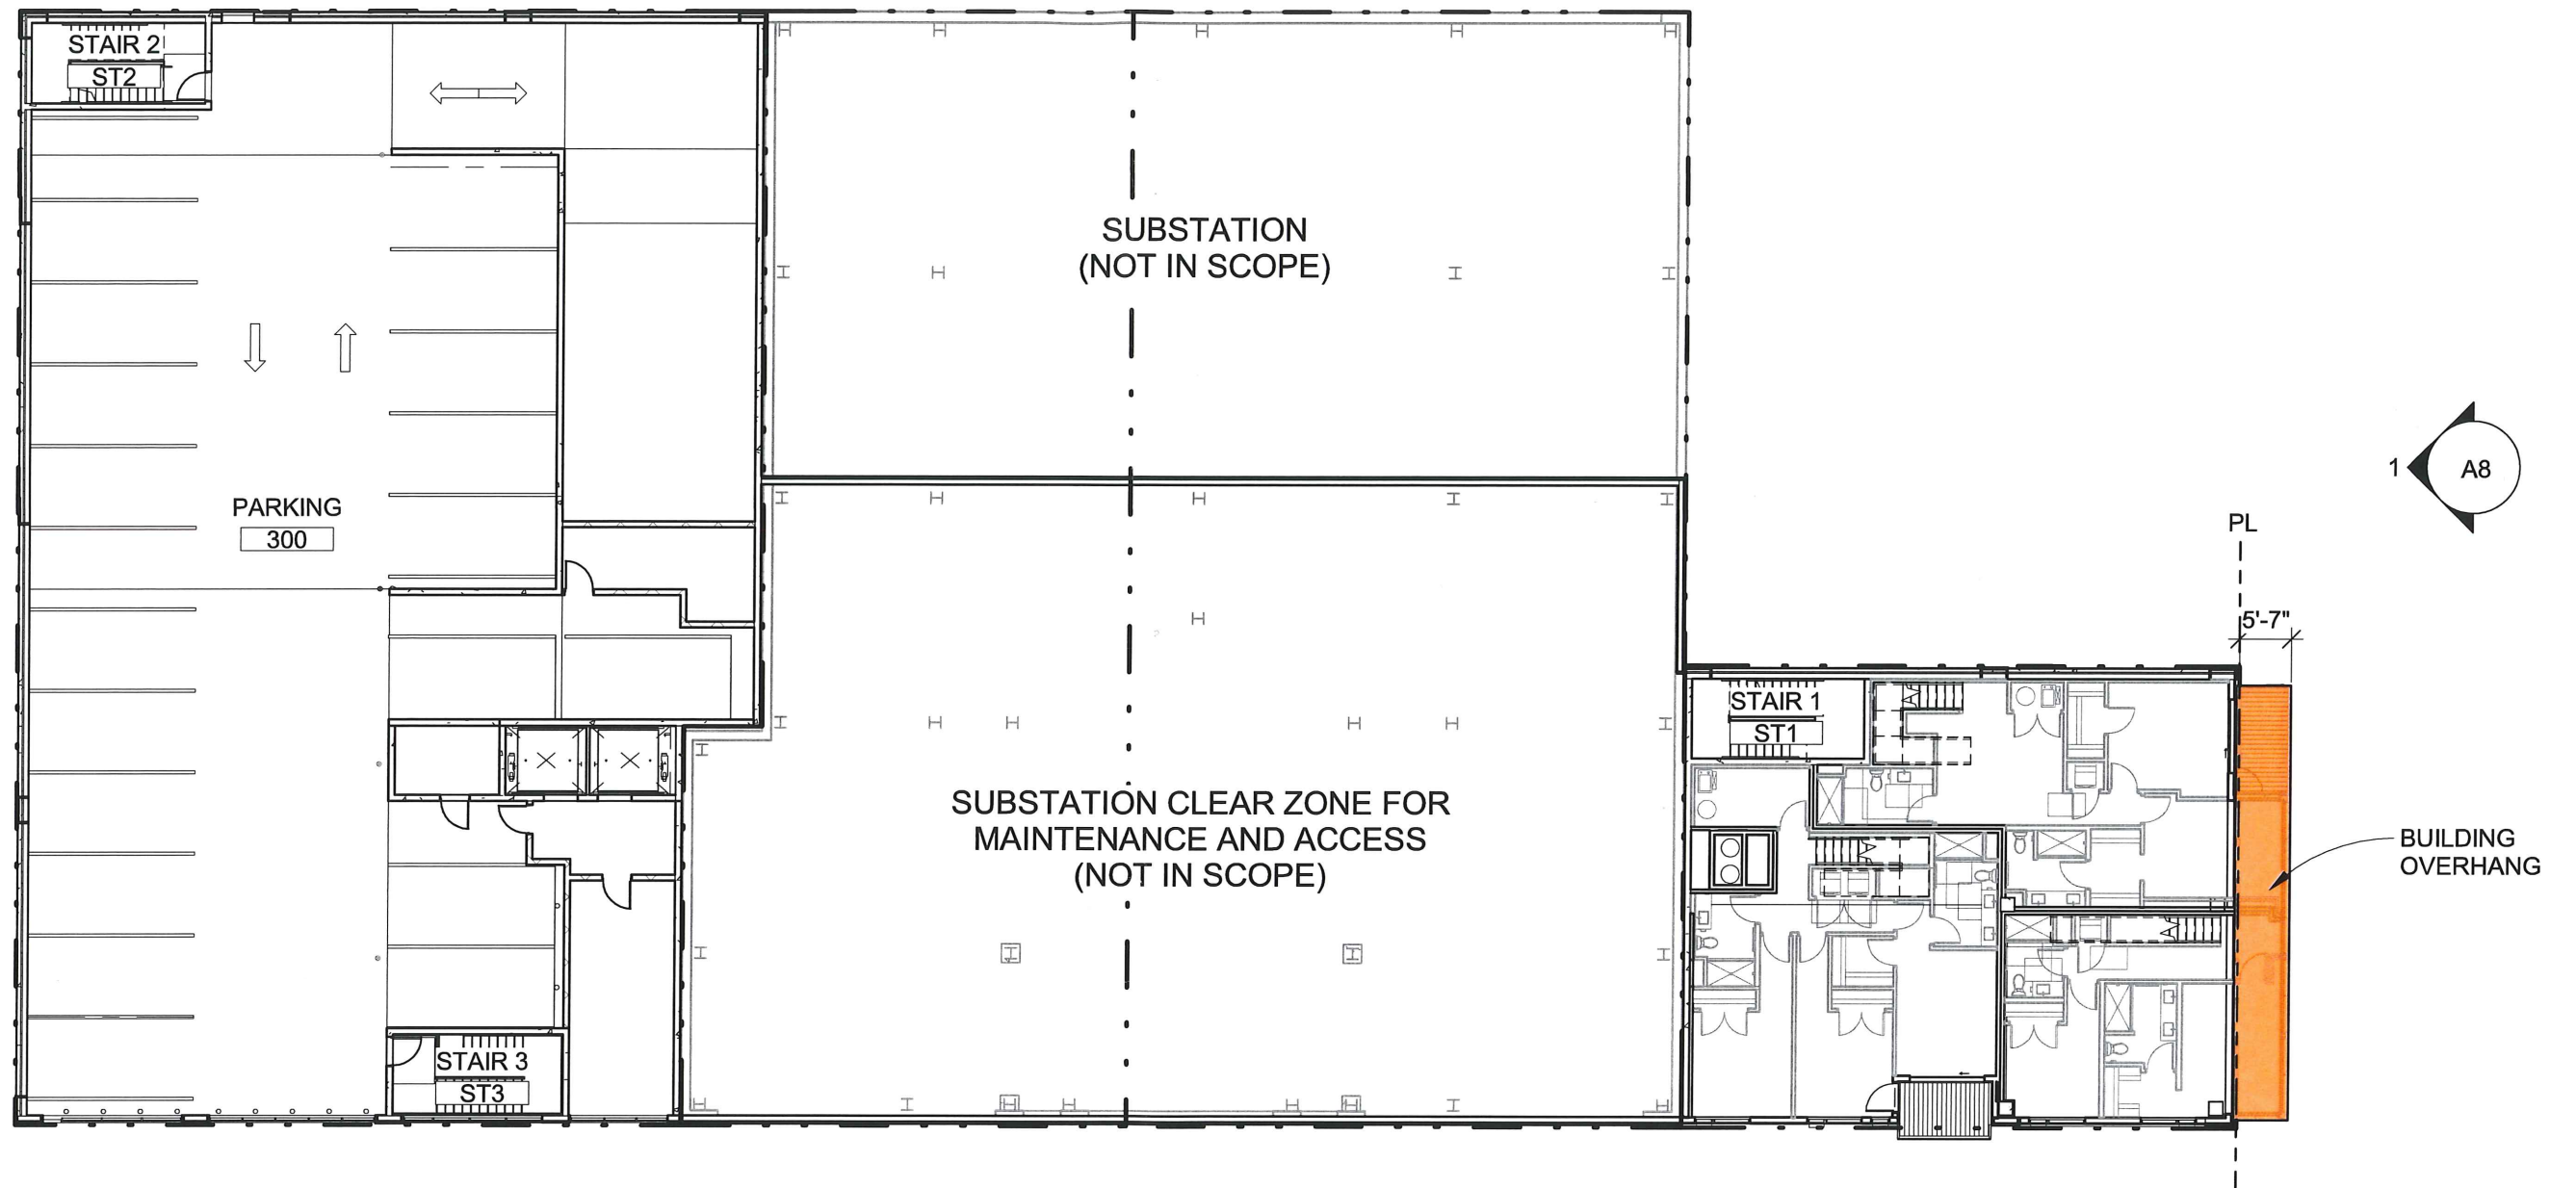


1 LEVEL 3 & 3M FLOOR PLAN
1" = 20'-0"

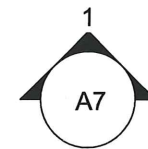

LEVEL 3 FLOOR PLAN

ST PAUL & JEFFERSON APARTMENTS
PROJECT #: 160216 | 01/14/20

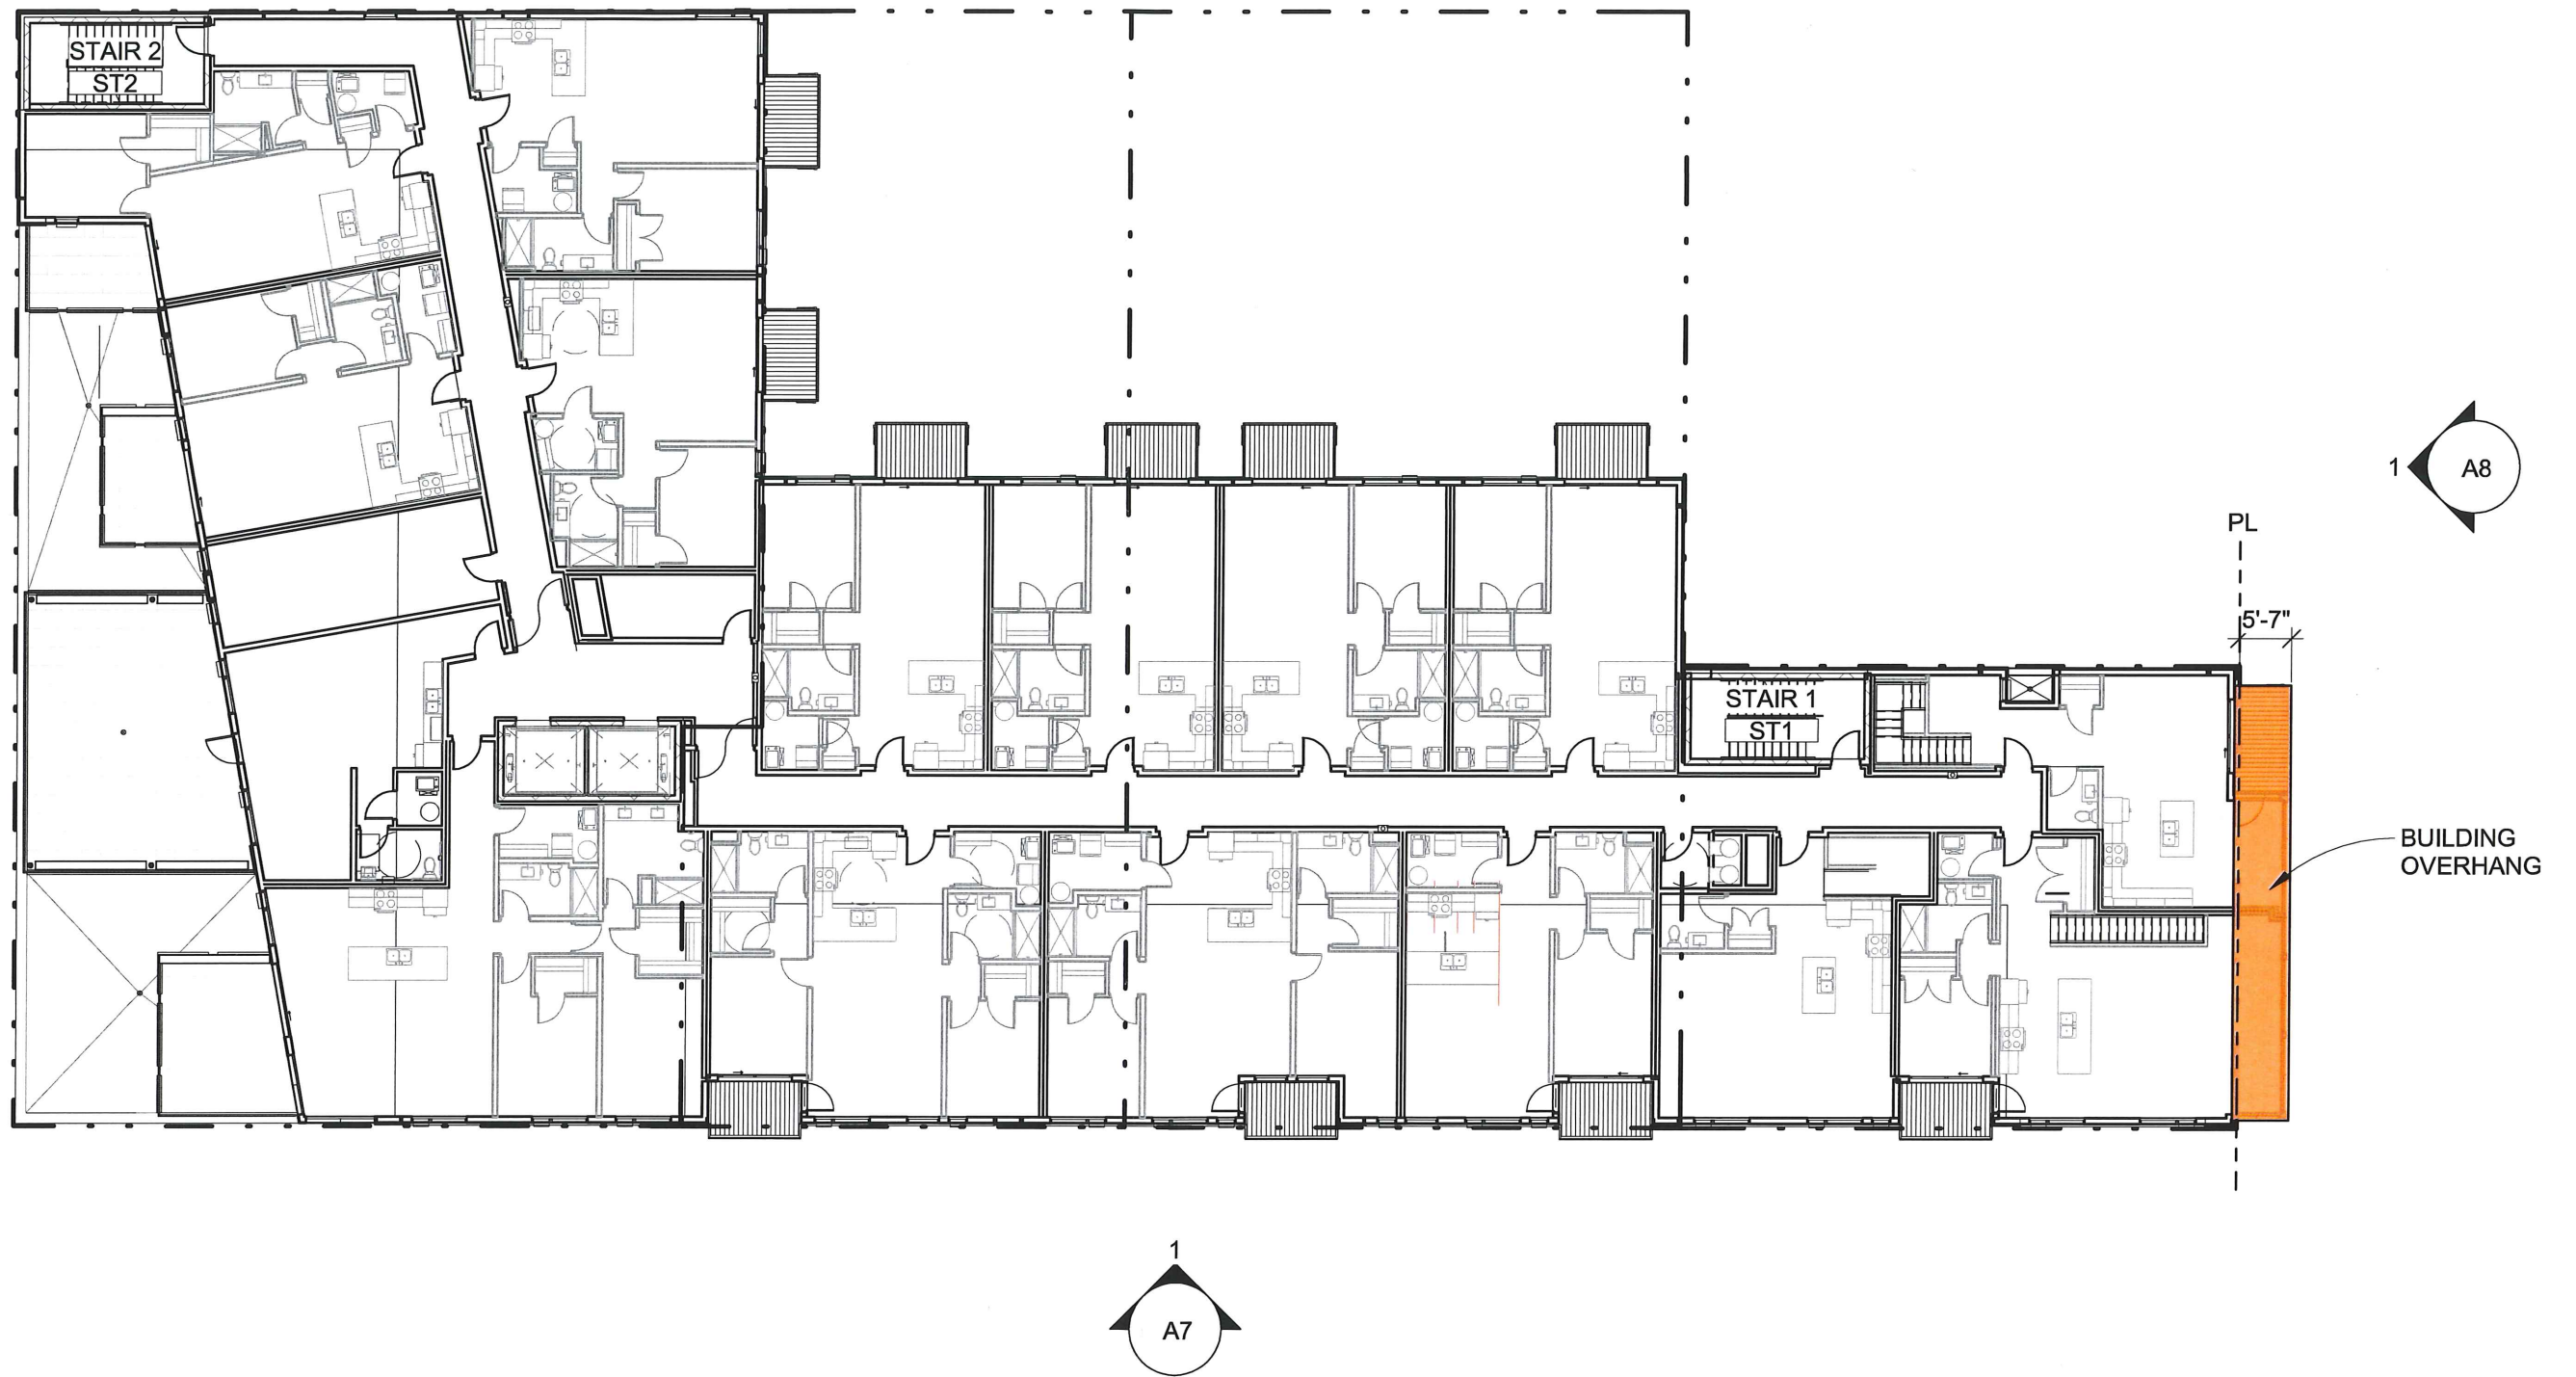


1 LEVEL 4 FLOOR PLAN
1" = 20'-0"



LEVEL 4 FLOOR PLAN

ST PAUL & JEFFERSON APARTMENTS
PROJECT #: 160216 | 01/14/20

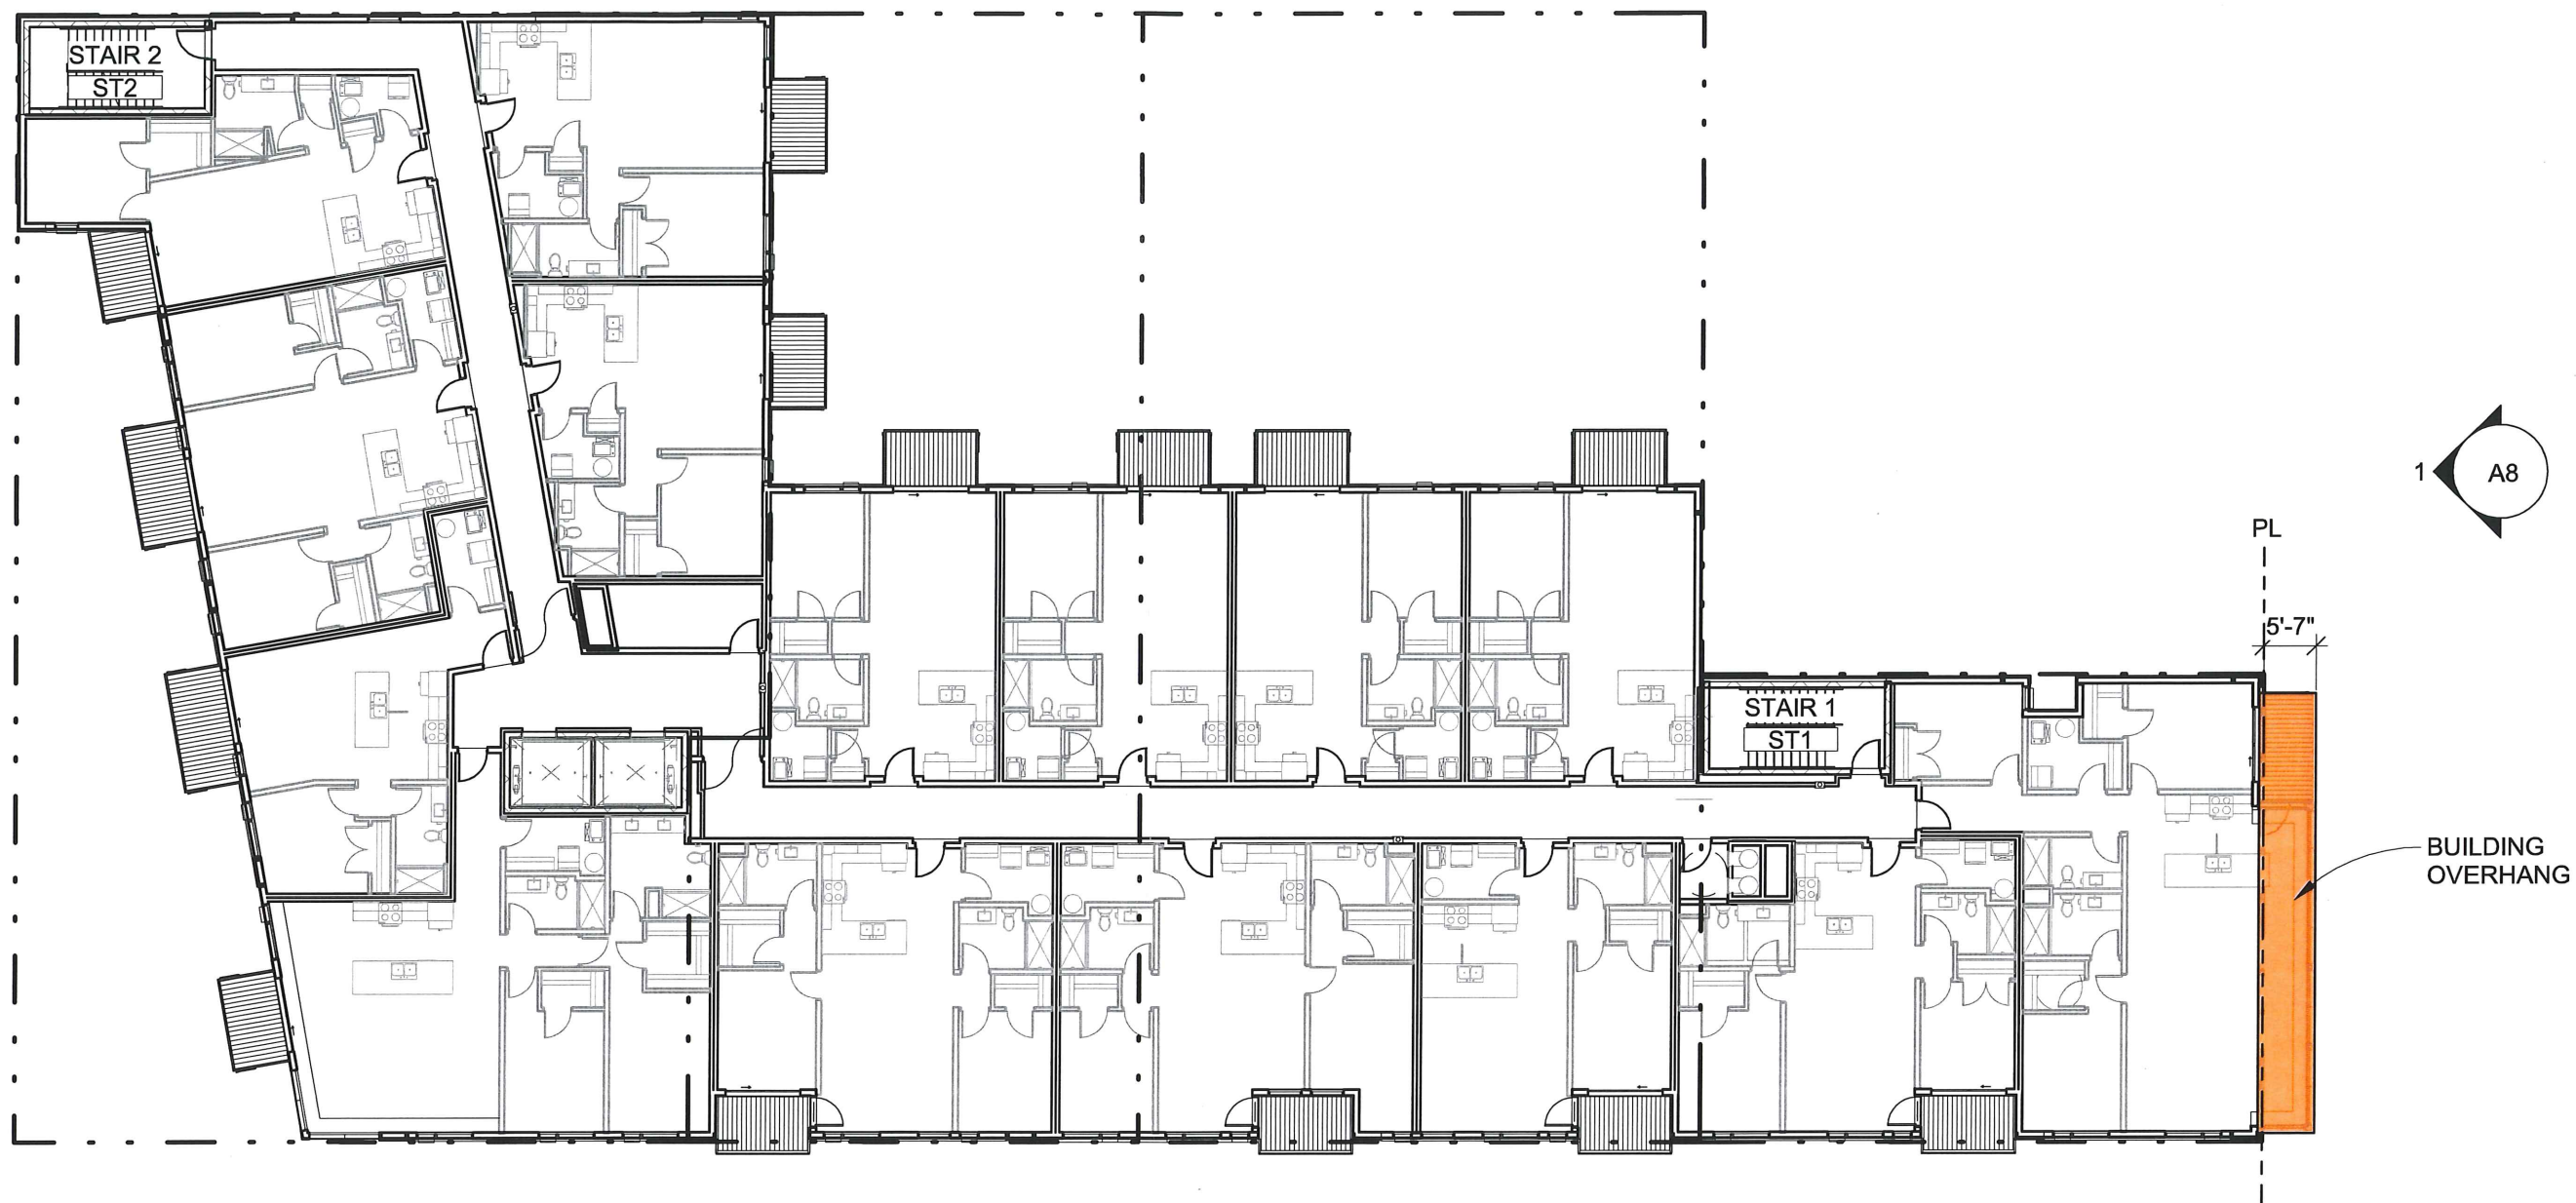


1 LEVELS 5-6 FLOOR PLAN
1" = 20'-0"



LEVELS 5-6 FLOOR PLAN

ST PAUL & JEFFERSON APARTMENTS
PROJECT #: 160216 | 01/14/20

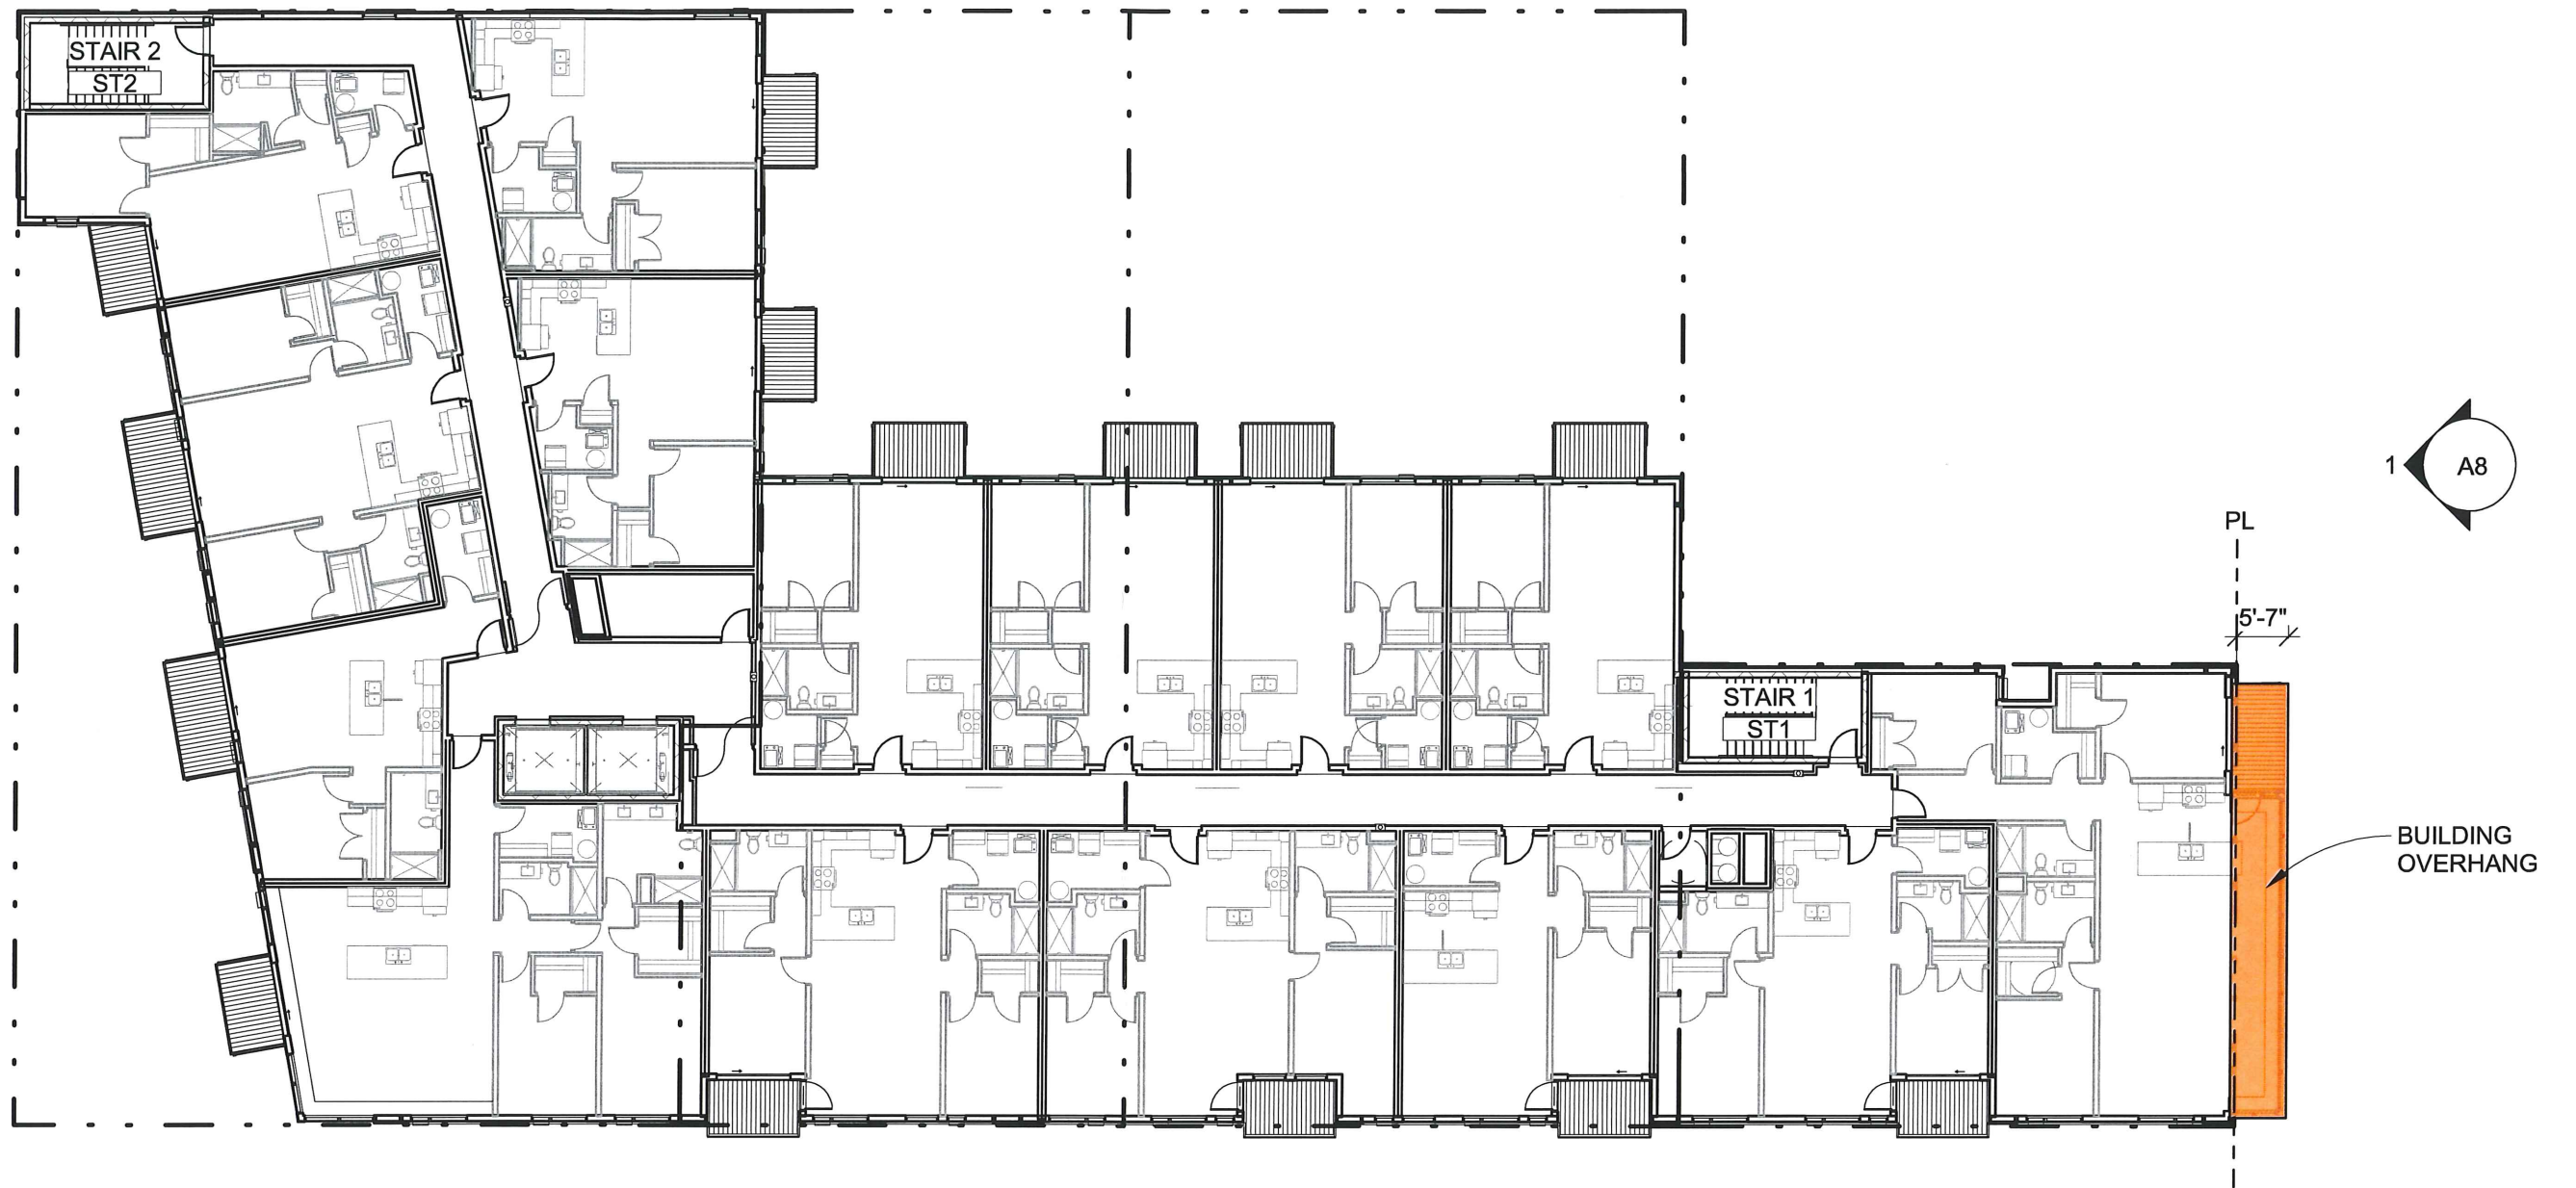

1 LEVEL 7 FLOOR PLAN
1" = 20'-0"



LEVEL 7 FLOOR PLAN

ST PAUL & JEFFERSON APARTMENTS
PROJECT #: 160216 | 01/14/20



1 EAST ELEVATION
1" = 20'-0"

EXTERIOR ELEVATION



1 NORTH ELEVATION
1" = 20'-0"

EXTERIOR ELEVATION

ST PAUL & JEFFERSON APARTMENTS
PROJECT #: 160216 | 01/14/20



1 PERSPECTIVE @ NORTHEAST CORNER
3" = 1'-0"

PERSPECTIVE @ NORTHEAST CORNER