



DOWNTOWN INTERSECTION IMPROVEMENTS (EAST) - PRE-STAGE

IH 794 (LAKE FREEWAY)

MILWAUKEE COUNTY, WI





DOWNTOWN INTERSECTION IMPROVEMENTS (EAST) - STAGE 1

IH 794 (LAKE FREEWAY) MILWAUKEE COUNTY, WI






DOWNTOWN INTERSECTION IMPROVEMENTS (EAST) - STAGE 2

IH 794 (LAKE FREEWAY)

MILWAUKEE COUNTY, WI




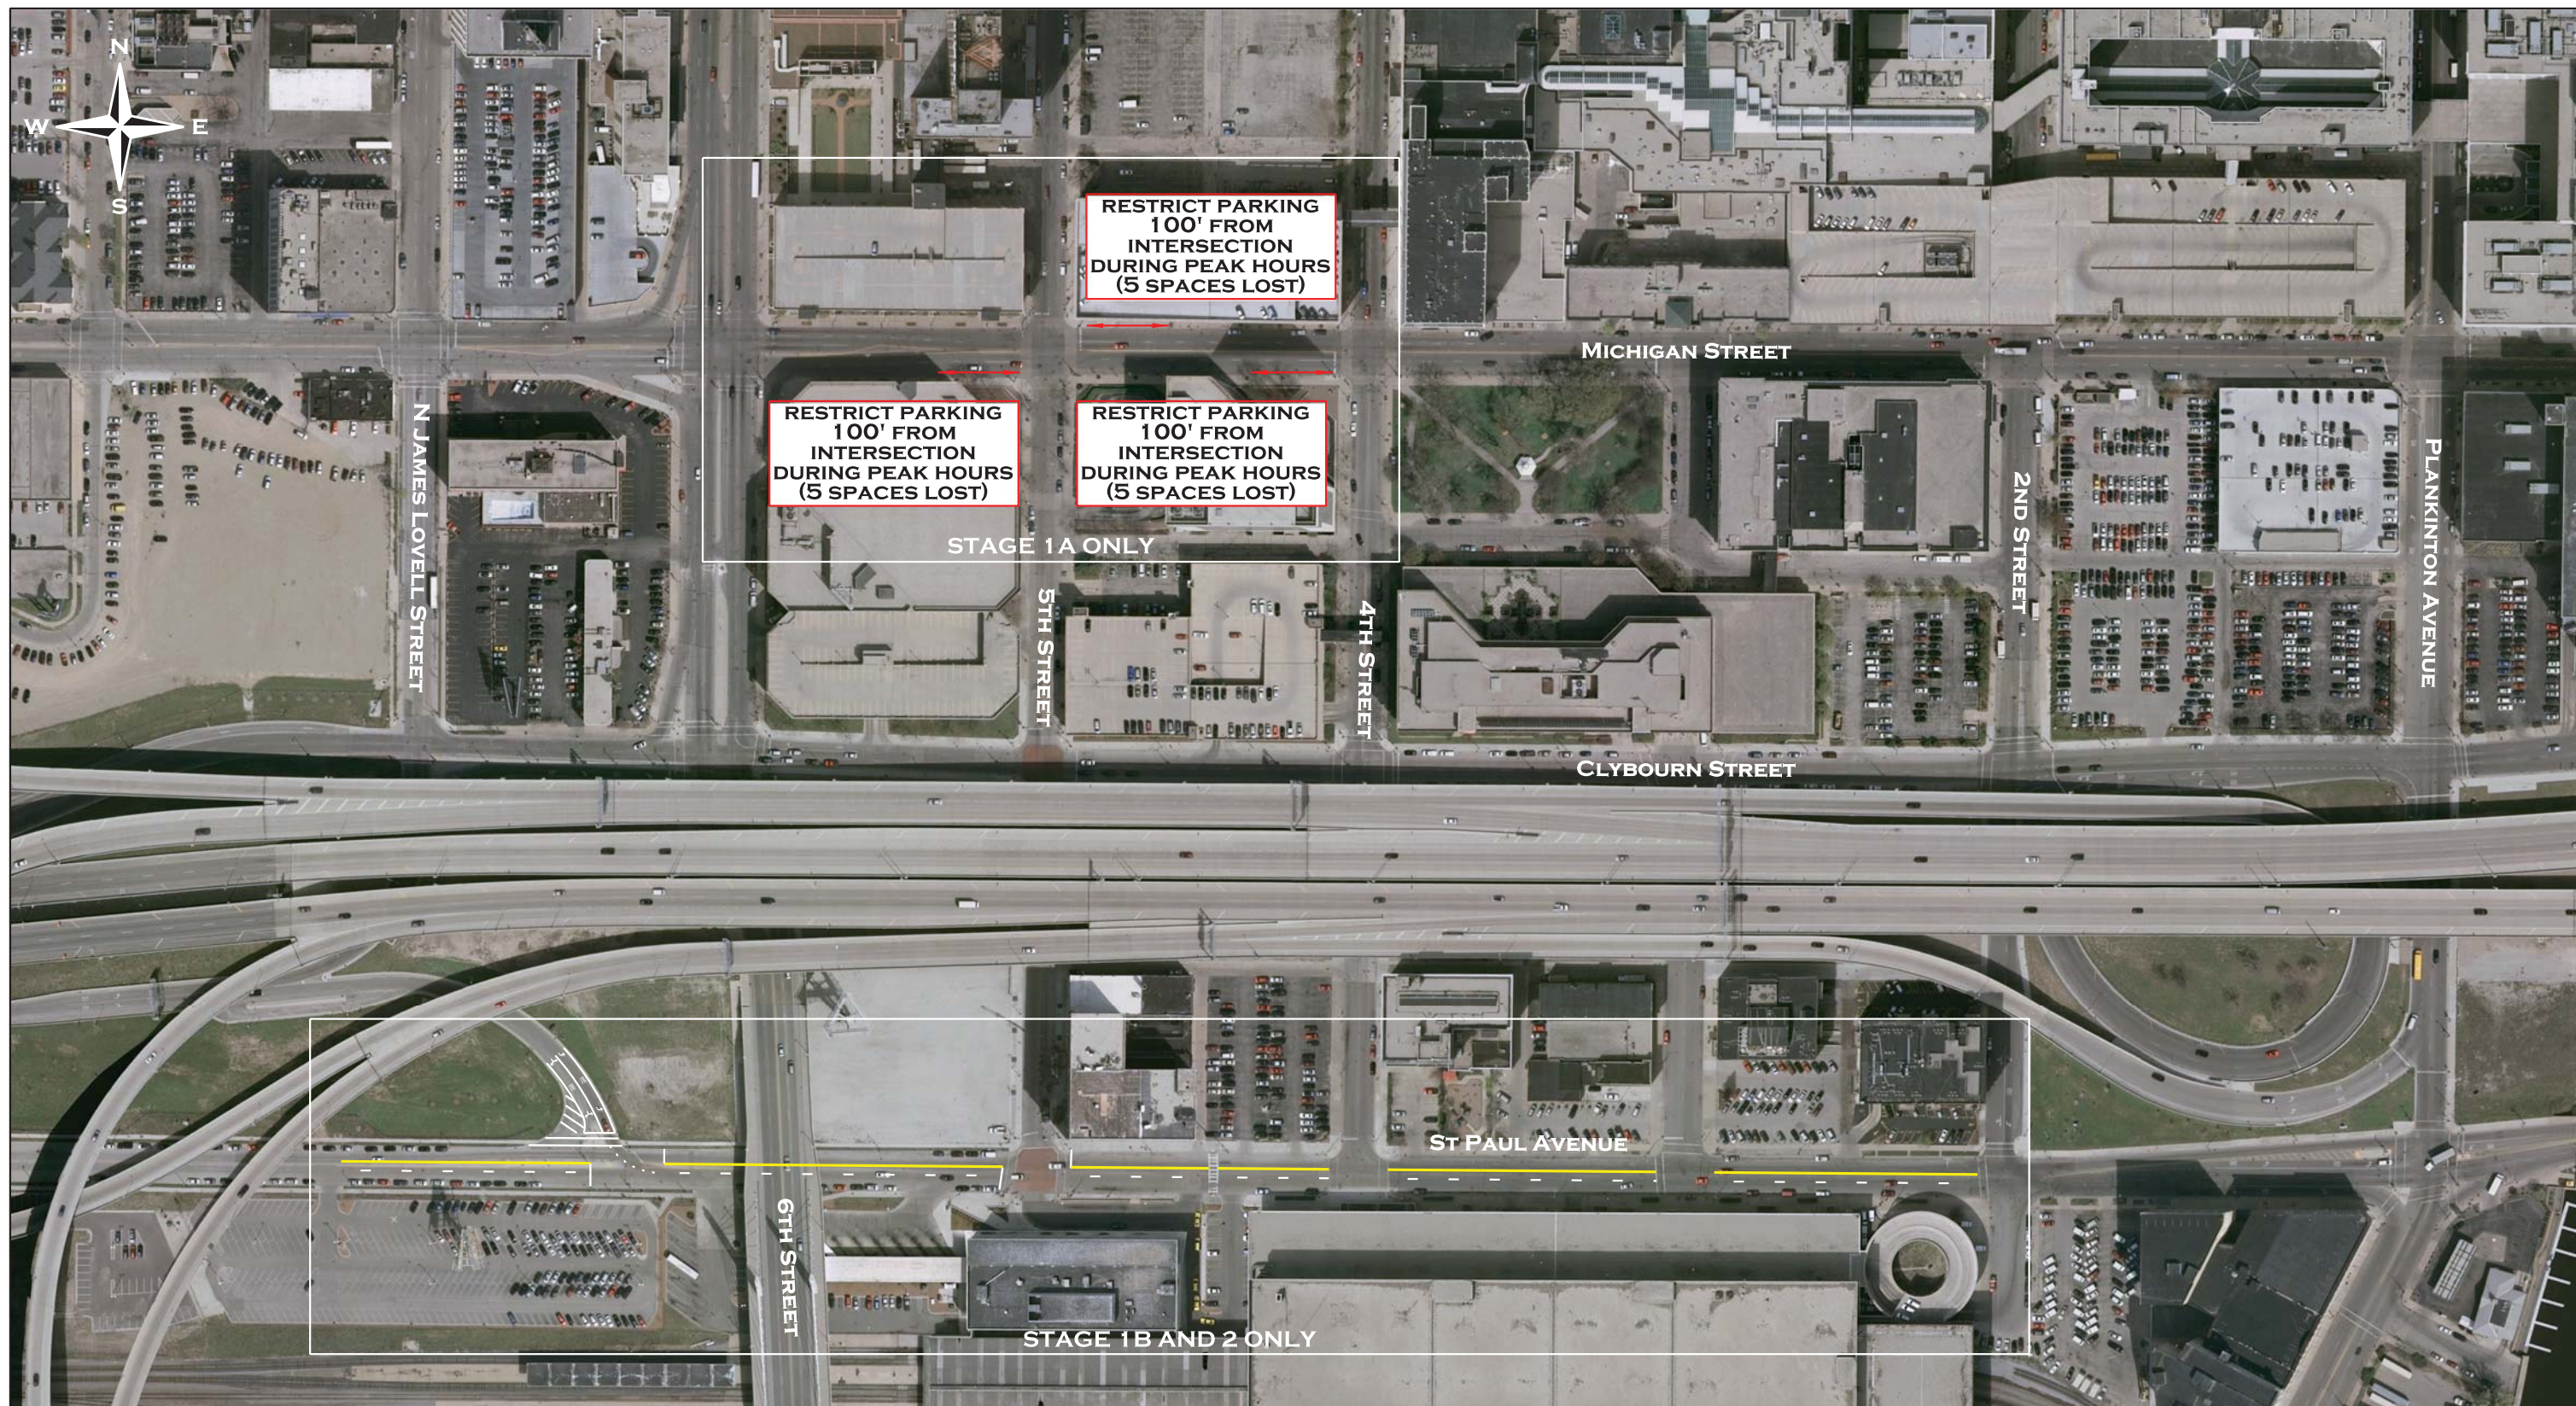

DOWNTOWN INTERSECTION IMPROVEMENTS (WEST) - STAGES 1A, 1B & 2

IH 794 (LAKE FREEWAY) MILWAUKEE COUNTY, WI




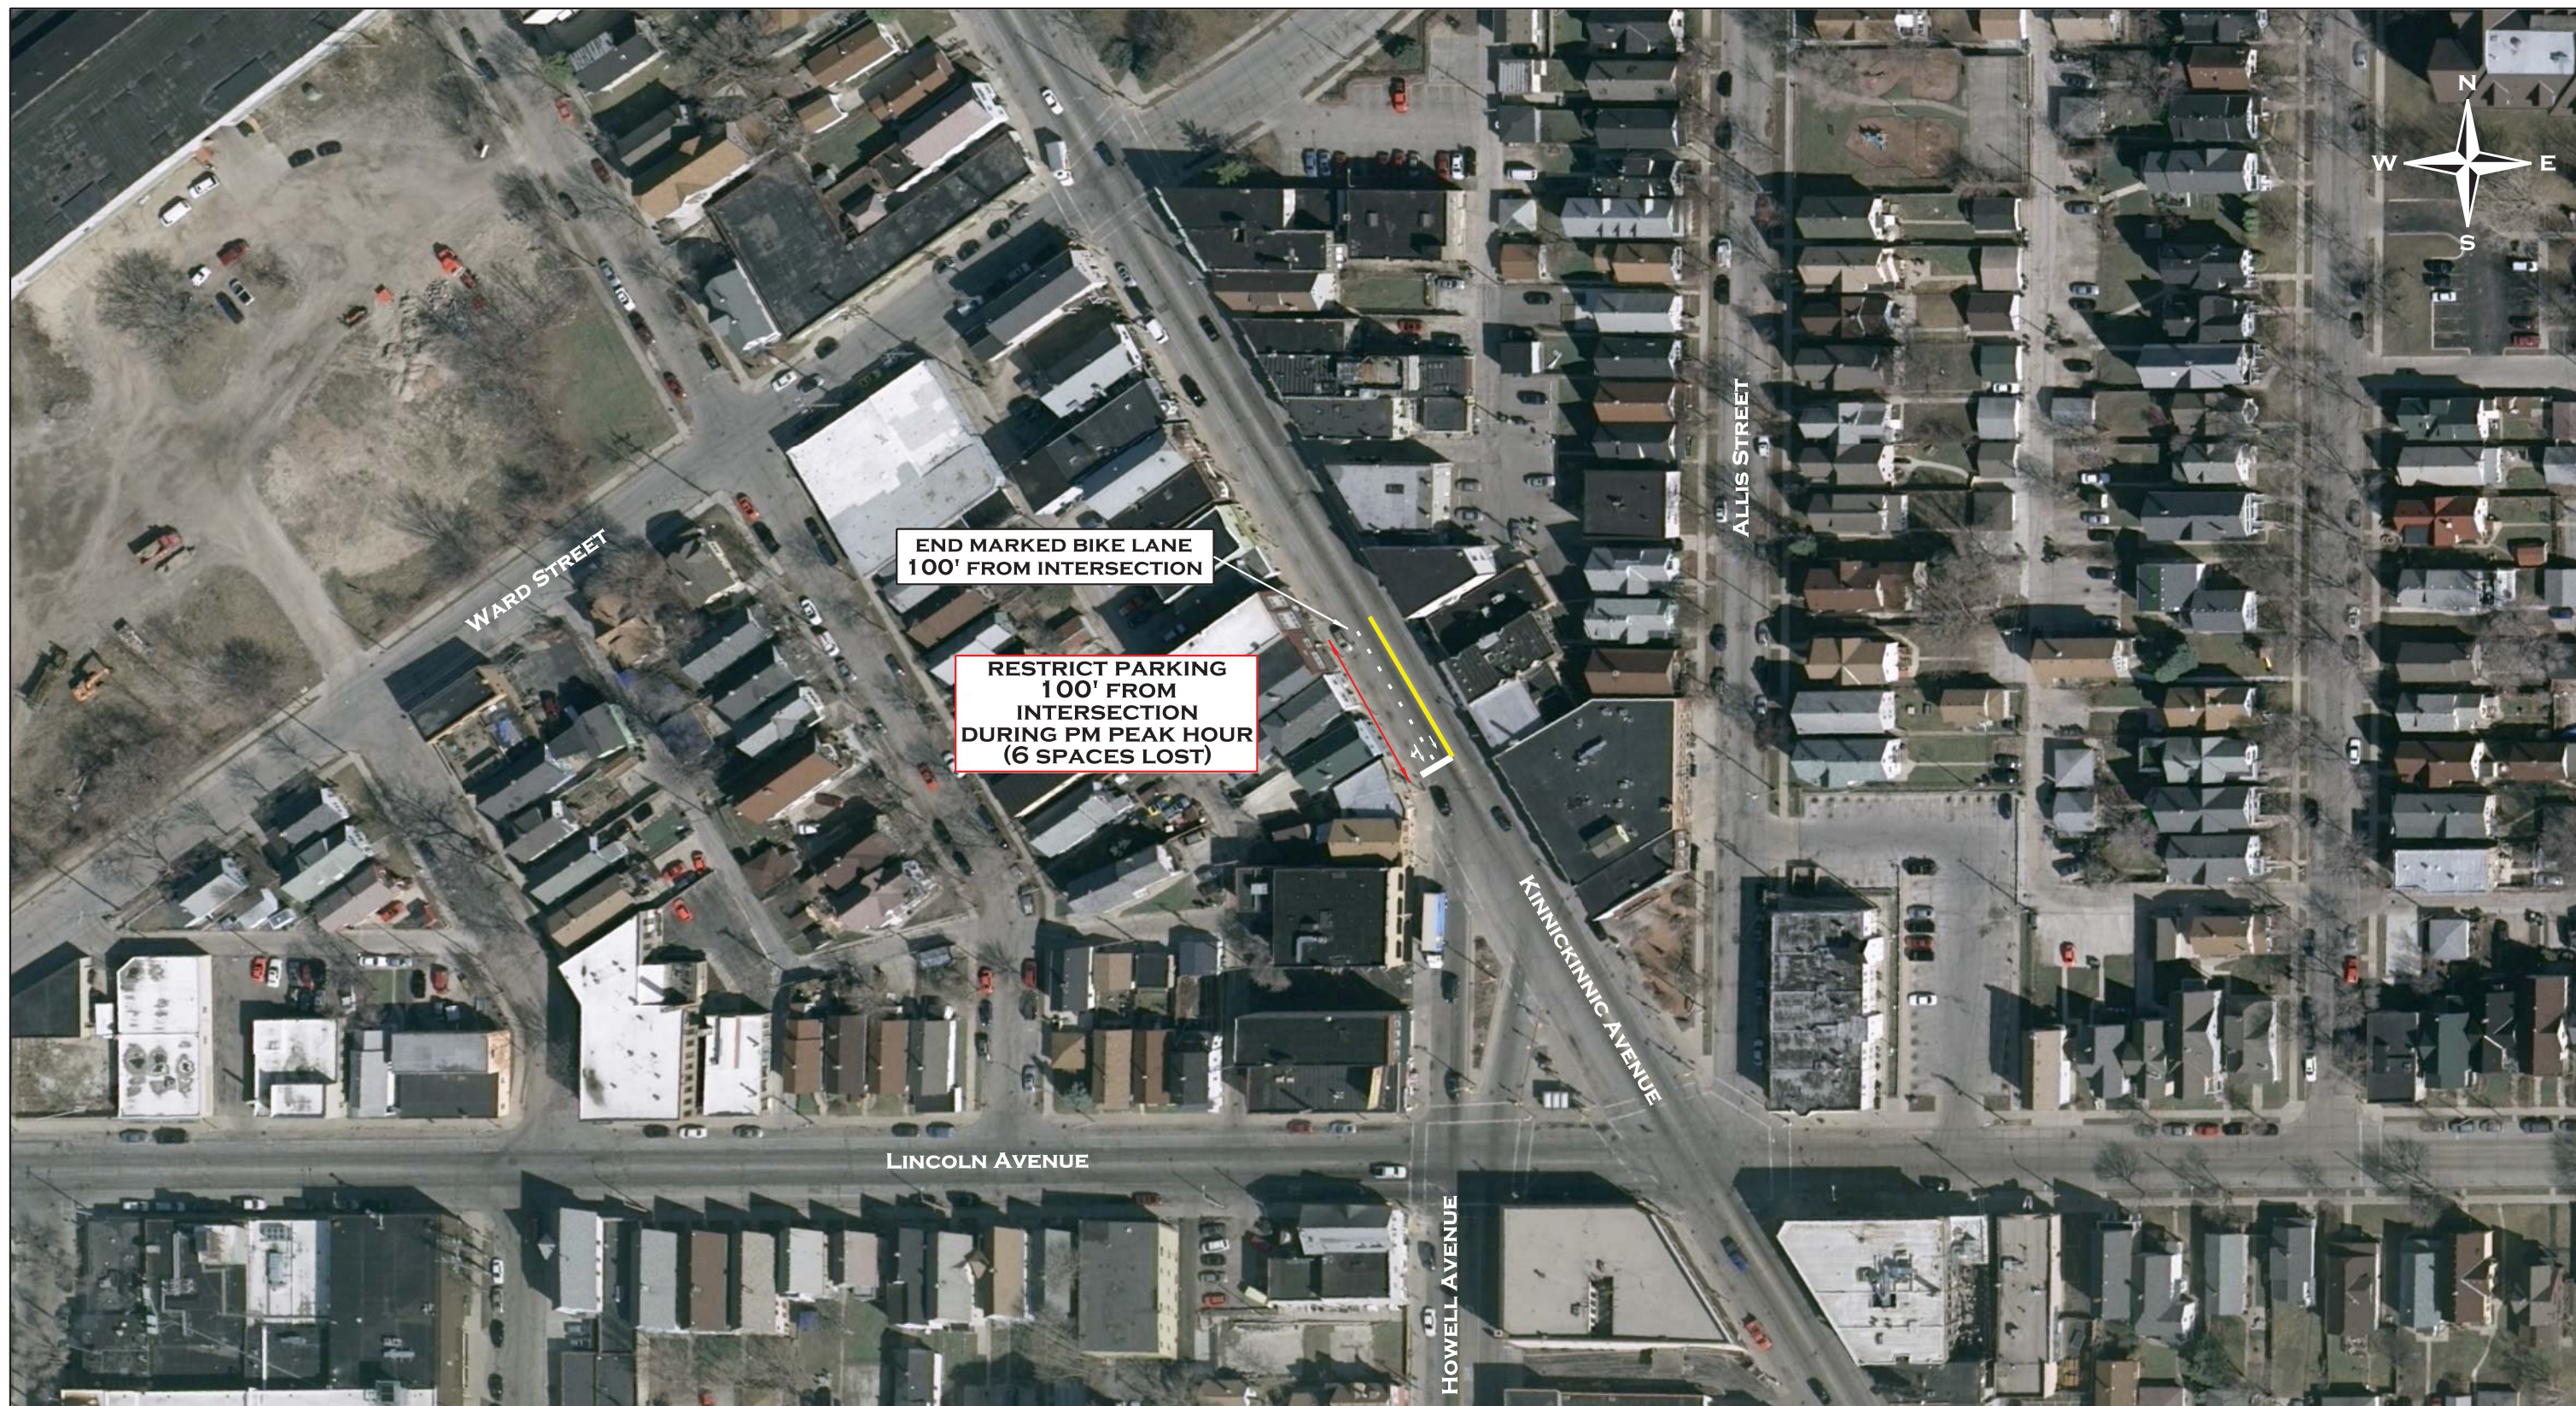

INTERSECTION IMPROVEMENTS (SOUTH) - STAGES 1 & 2

IH 794 (LAKE FREEWAY) MILWAUKEE COUNTY, WI



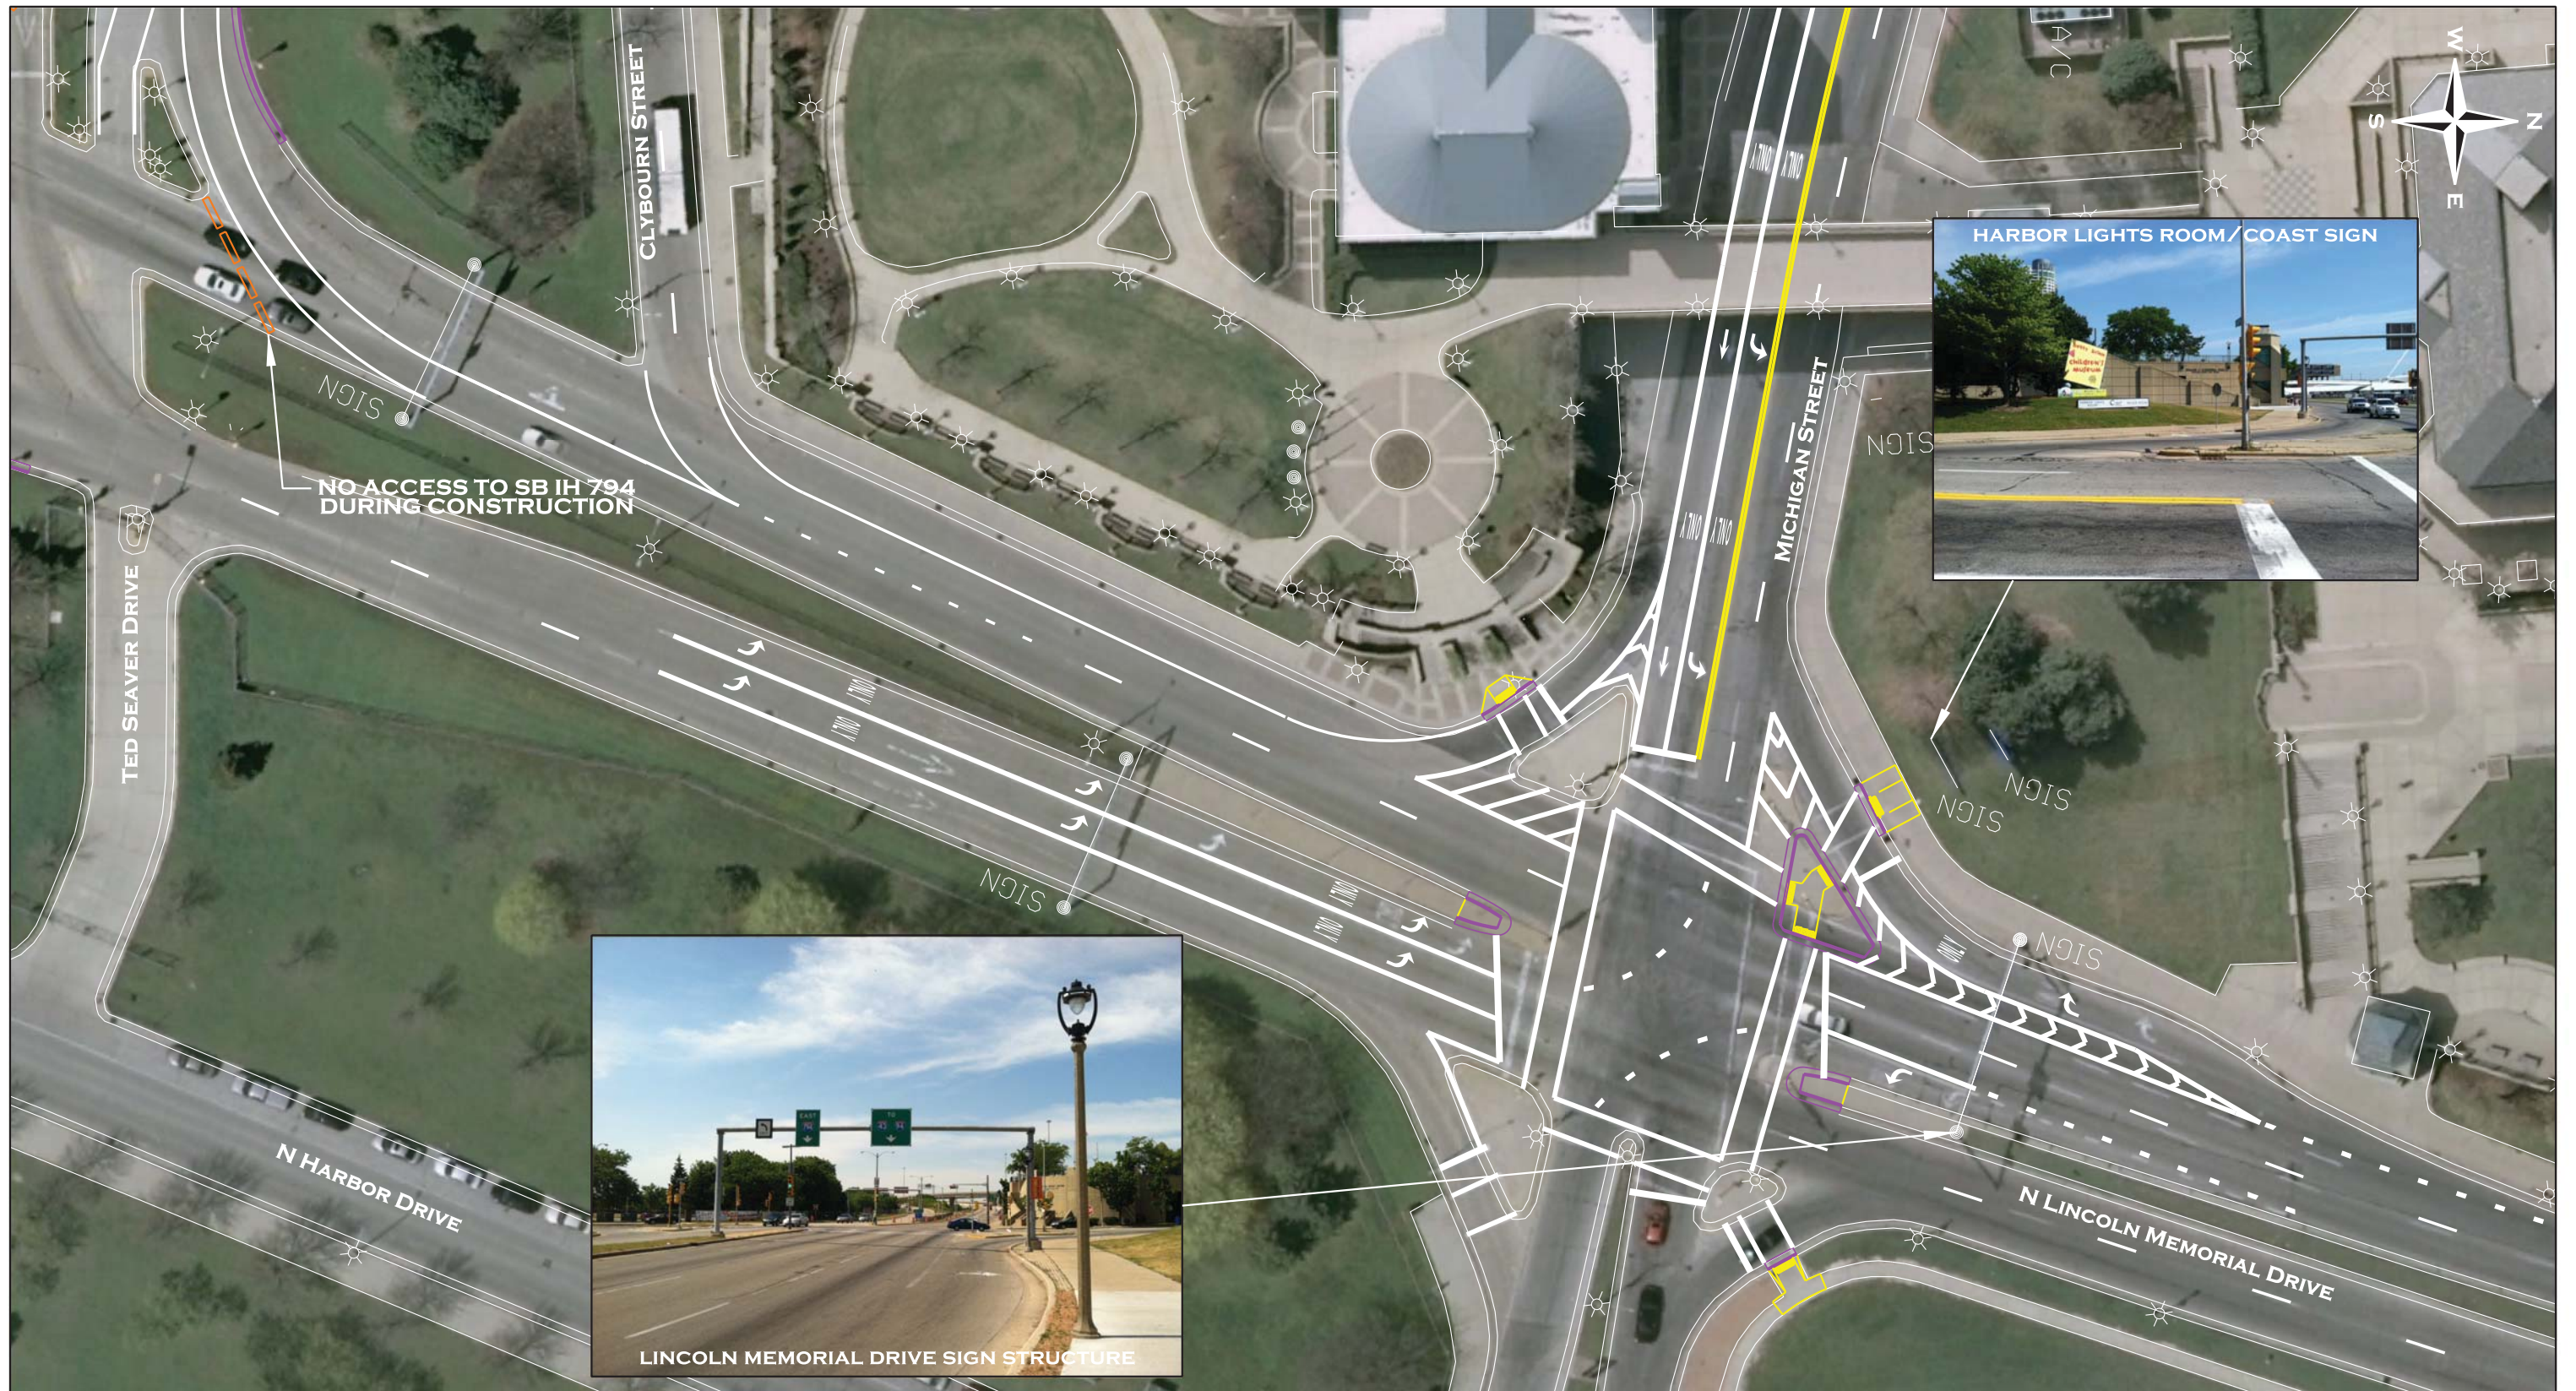

INTERSECTION IMPROVEMENTS (LINCOLN MEMORIAL DRIVE) - STAGE 1 & 2

IH 794 (LAKE FREEWAY)

MILWAUKEE COUNTY, WI

