


SE 5000H-US
5kW Inverter

Solar World 350
SW 350 XL Mono
Voc 47.0 Isc 9.82
Vmp 37.1 Imp 9.29


Series of 14

4.9 kW Roof Mounted Array
14 Solarworld 350W Modules
1 SolarEdge Inverter

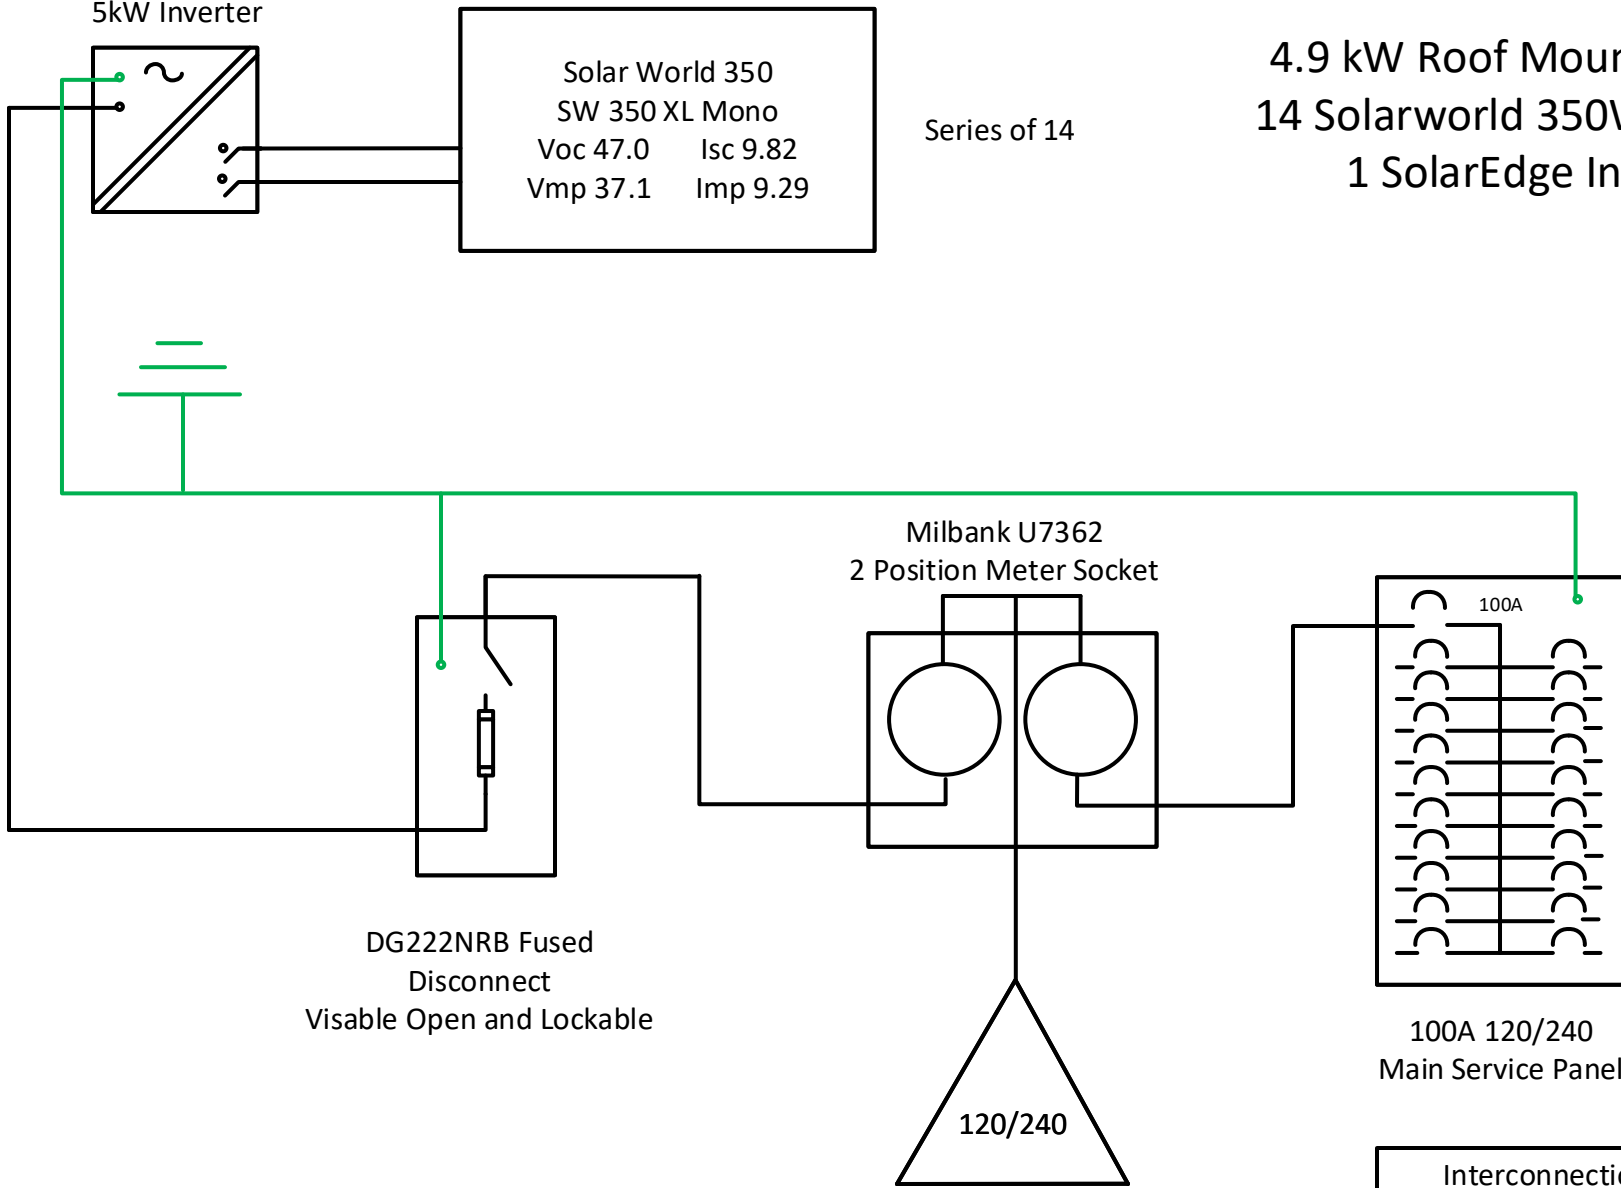


DG222NRB Fused
Disconnect
Visible Open and Lockable

Milbank U7362
2 Position Meter Socket

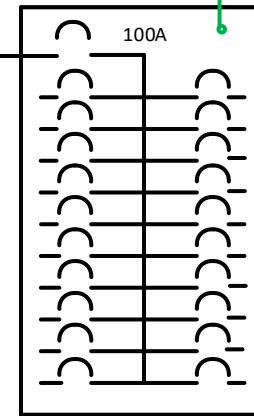

100A 120/240
Main Service Panel

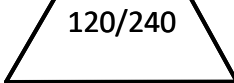

Interconnection One Line Diagram
Drawing by: Endries Solar & Electric LLC
Owner: Paul O'Brien
2843 N Grant Blvd, Milwaukee Wi 53210