

SIGN SPECIFICATIONS

[A] - CABINET

Material: FAB Aluminumw/ Lexan Face
 [A1] - Face Retainer - Paint Burgundy (TBD)
 [A2] - Cabinet - Paint Burgundy (TBD)

[B]- Face

Material: Alum
 Paint Ivory (TBD)

[C]- Tavern Logo & Copy

Push-thru [3/4 " Proud of Face Depth]
 Color: 1st Surface translucent Burgundy Film (TBD)

[D] - PRIMETER LIGHTING

RED Slone FlexiBright LED
 Color: RED

[E] - OPEN Sign

Custom LED
 Red Open

[F] - Supports

TBD
 Paint Burgundy (TBD)

[G] - OVAL CABINET

Material: FAB Aluminumw/ Alum Face
 [G1] - Face Retainer - Paint Burgundy (TBD)
 [G2] - Cabinet - Paint Burgundy (TBD)

[H]- Face

Material: Alum
 Paint Ivory (TBD)

[I]- Logo & Copy

Push-thru [3/4 " Proud of Face Depth]
 Color: 1st Surface translucent Burgundy Film (TBD)

[J]- Small Copy & Rulelines


Non Lit
 Color: 1st Surface Vinyl Burgundy Film (TBD)

[K] - PRIMETER LIGHTING


RED Slone FlexiBright LED
 Color: RED

[L] - Supports


TBD

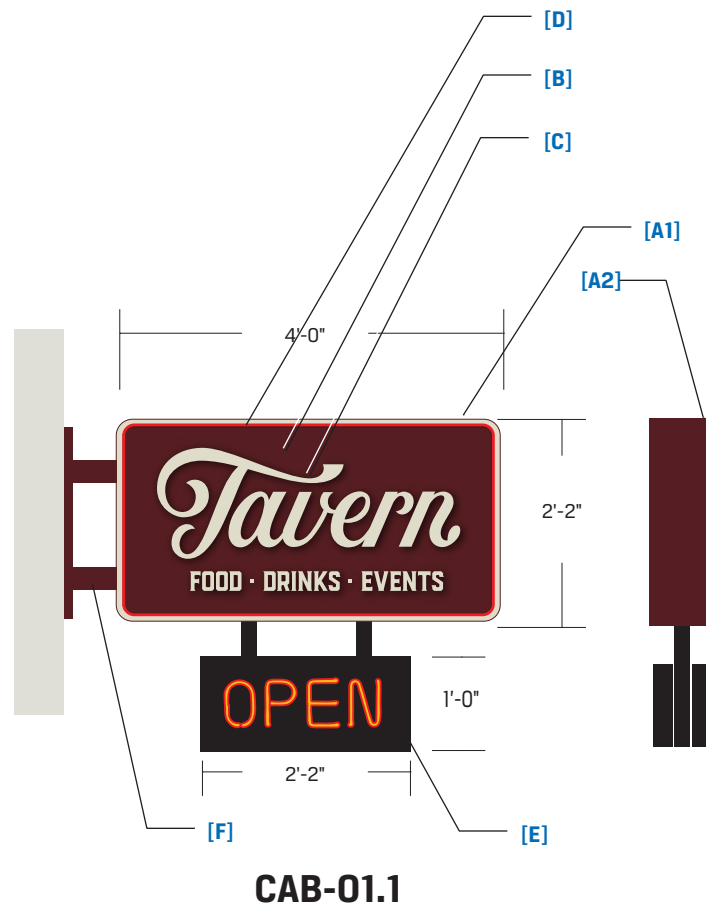

CAB-01.1

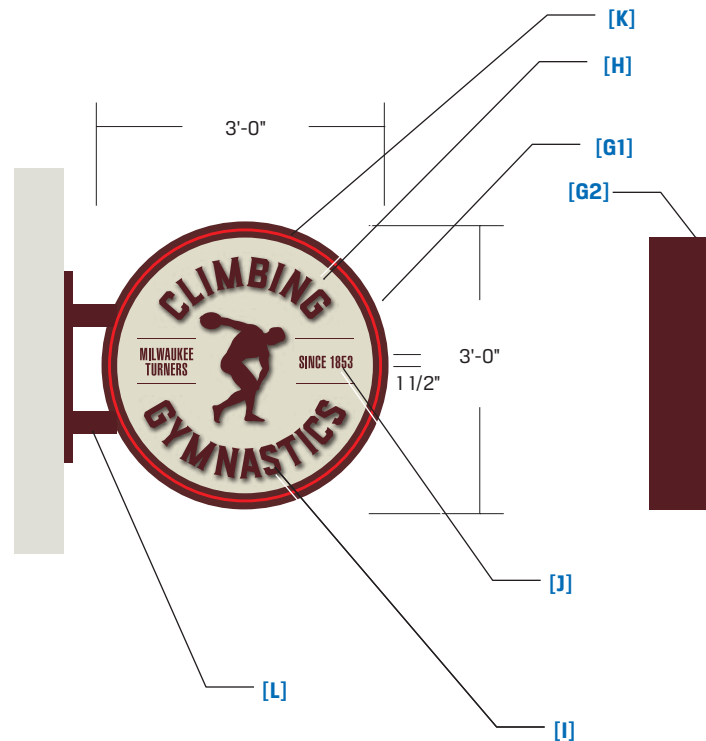

CAB-01.2

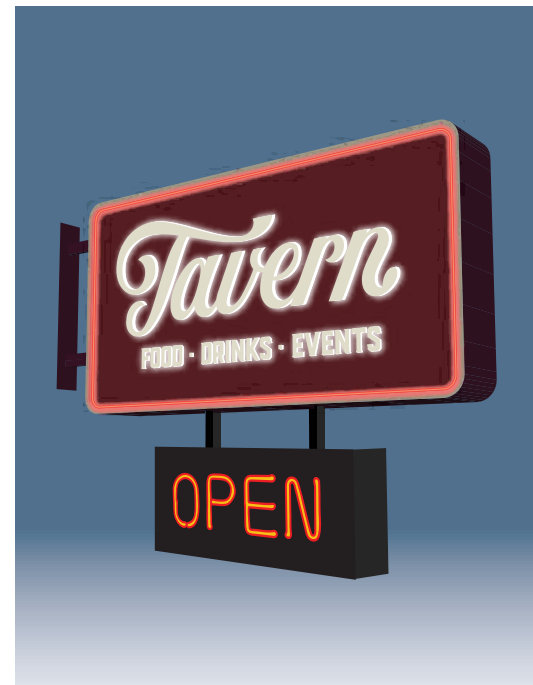

This document is owned by and the information contained in it is proprietary to Poblocki Sign Company, LLC. By receipt hereof, the holder agrees not to use the information, disclose it to any third party or reproduce this document without the prior written consent of Poblocki Sign Company, LLC. Holder also agrees to immediately return this document upon request by Poblocki Sign Company, LLC.

This document represents only an approximation of material colors specified. Actual product colors may vary from this print or digital image.

Project

Turner Hall

Milwaukee WI

Scale: 1/2"=1'

Original Page Size: 11" x 17"

Notes

Revisions

REV	DESCRIPTION	BY	DATE
.01	Location	glm	04/01/19

Rep: Mike Kinsella

Drawn By: Greg Moerner Orig. Date: 02/26/19

Sign Loc. No. .

CAB-01

D/F Cabinet
 Sign. Type

84471

OPP - Project - Job No.

C06

Design