

SIGN SPECIFICATIONS

This document is owned by and the information contained in it is proprietary to Poblocki Sign Company, LLC. By receipt hereof, the holder agrees not to use the information, disclose it to any third party or reproduce this document without the prior written consent of Poblocki Sign Company, LLC. Holder also agrees to immediately return this document upon request by Poblocki Sign Company, LLC.

This document represents only an approximation of material colors specified. Actual product colors may vary from this print or digital image.

Project

Seeds of Health
Tenor Journal Square
Milwaukee, Wisconsin

Scale: 3/8"=1'
Original Page Size: 11" x 17"

Notes
GREEN & BURGUNDY [TBD]

Revisions

REV	DESCRIPTION	BY	DATE
01	SIZE	jeb	07/16/21

Rep: Blair Benes
Drawn By: Sarah Biagioni Orig. Date: 06/10/21

Sign Loc. No.

LL-01
Lit Letters
Sign. Type

91276
OPP - Project - Job No.


J07
Design



proposed layout - day view



proposed layout - night view

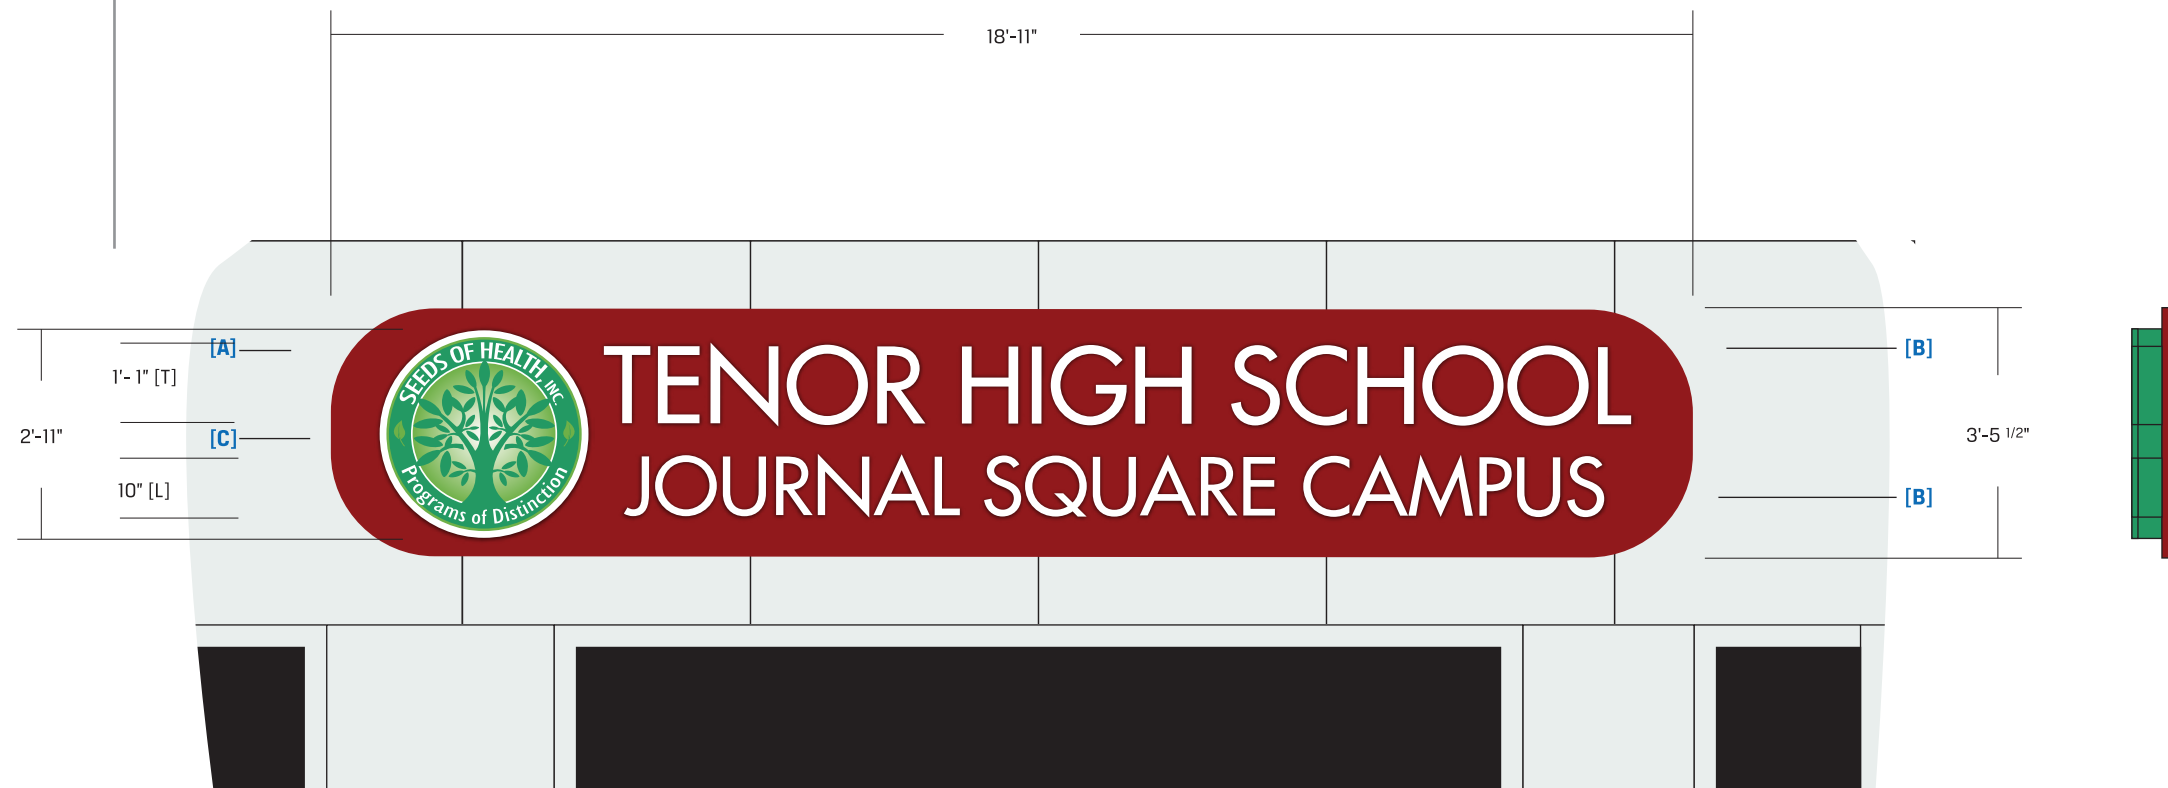

[A] - ILLUMINATED LOGO

Lighting: LED
Voltage: 120/277
Description: Face-Lit [Acrylic]
Face Color: White with Digitally Printed Graphics
Return Color: Paint Green [TBD]
Trimcap Color: Paint Green [TBD]
Installation: Flush to cabinet

[B] - ILLUMINATED LETTERS

Lighting: LED
Voltage: 120/277
Description: Face-Lit [Acrylic]
Face Color: White
Return Color: Paint Green [TBD]
Trimcap Color: Paint Green [TBD]
Installation: Flush to cabinet

[C] - CABINET

Lighting: Back-Lit
Material: Aluminum
Face Color: Burgundy [TBD]
Cabinet Color: Burgundy [TBD]
Installation: Stool-off 2 1/2"