



Telephone: 414-463-8900
Facsimile: 414-463-8975



KVG Building Corp.
5375 N. 118th Ct.
Milwaukee, WI 53225

Fax Transmittal Form



	To		From
Name:	<u>Paul Jakobovich</u>	From:	<u>Randy Goll</u>
Company:	<u></u>	Date Sent:	<u>2-Jul-07</u>
Phone:	<u></u>	Time Sent:	<u>2:16 PM</u>
Fax:	<u>414-286-0730</u>	Number of pages including cover:	<u>4</u>

Urgent For Review Please Comment Please Reply

Message:

Attached are the Fence Post Plans for Randy Goll.
Randy's Home address: 2037 N. 1st Street in Milwaukee.
If you may have any concerns please give Randy a call here at our Office at ext. #2

Statement of Confidentiality
The information in the facsimile is privileged and confidential and is intended only for the use of the named recipient. Disclosure of copying of this document or its contents other than by the named recipient is prohibited. If this document is received in error, please return to sender.

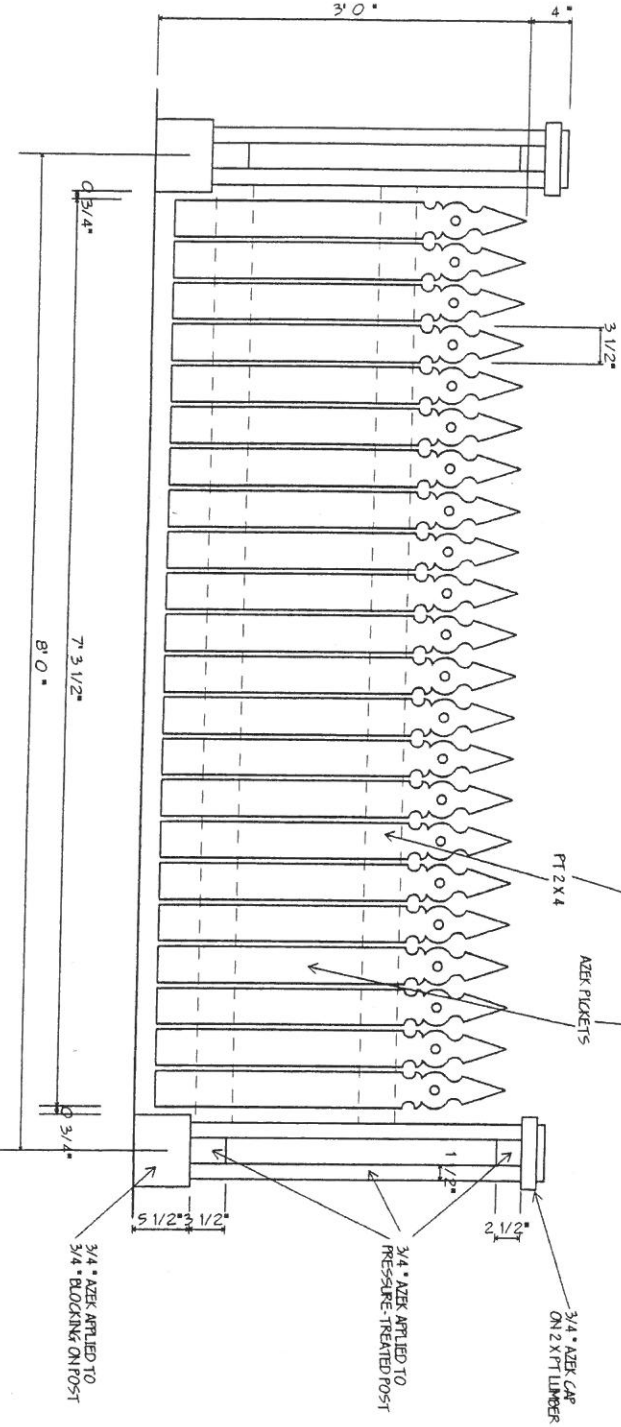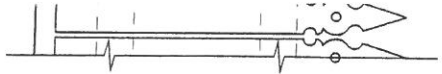


ELEVATION OF TYPICAL FENCE SECTION


1" = 1'-0"

FENCE POST PLAN

REMARK

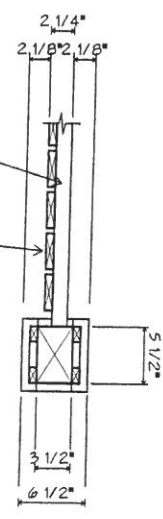

1" = 1'-0"

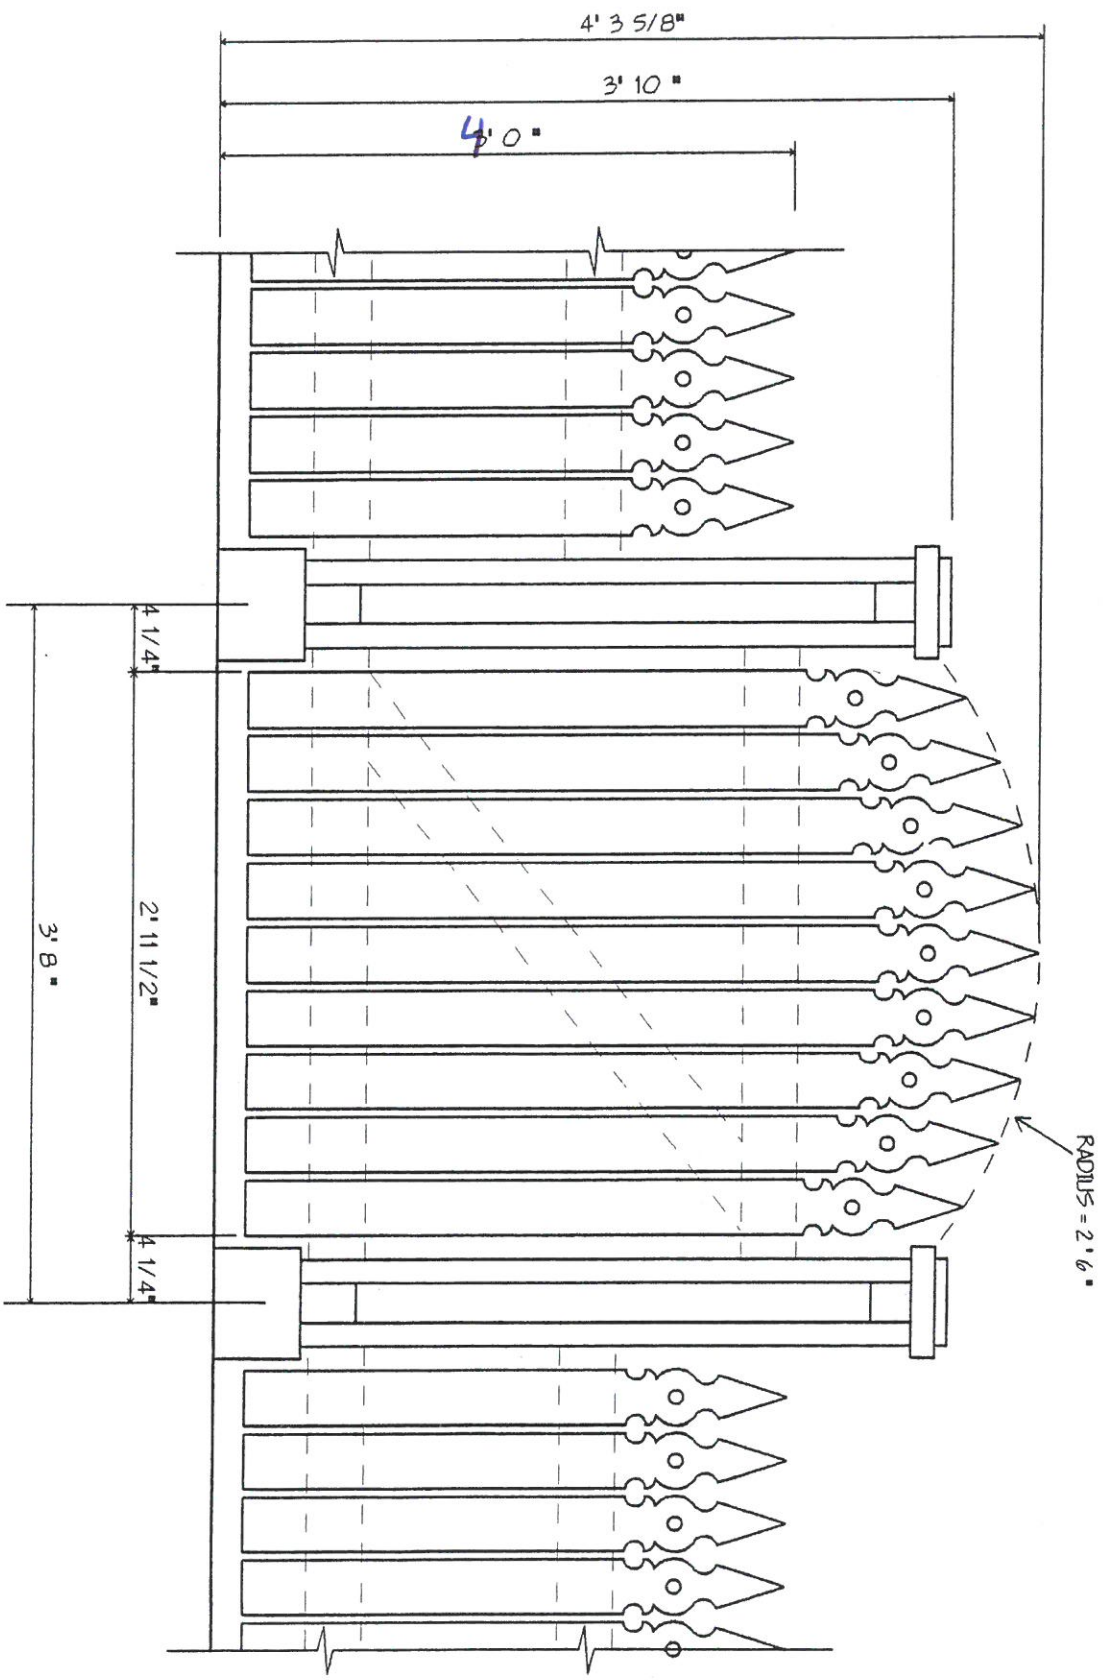

ELEVATION OF FANCY FENCE GATE

1" = 1'-0"