


MITCHELL STREET BRANCH LIBRARY

SIGN #2 - FLAG MOUNTED SIGN

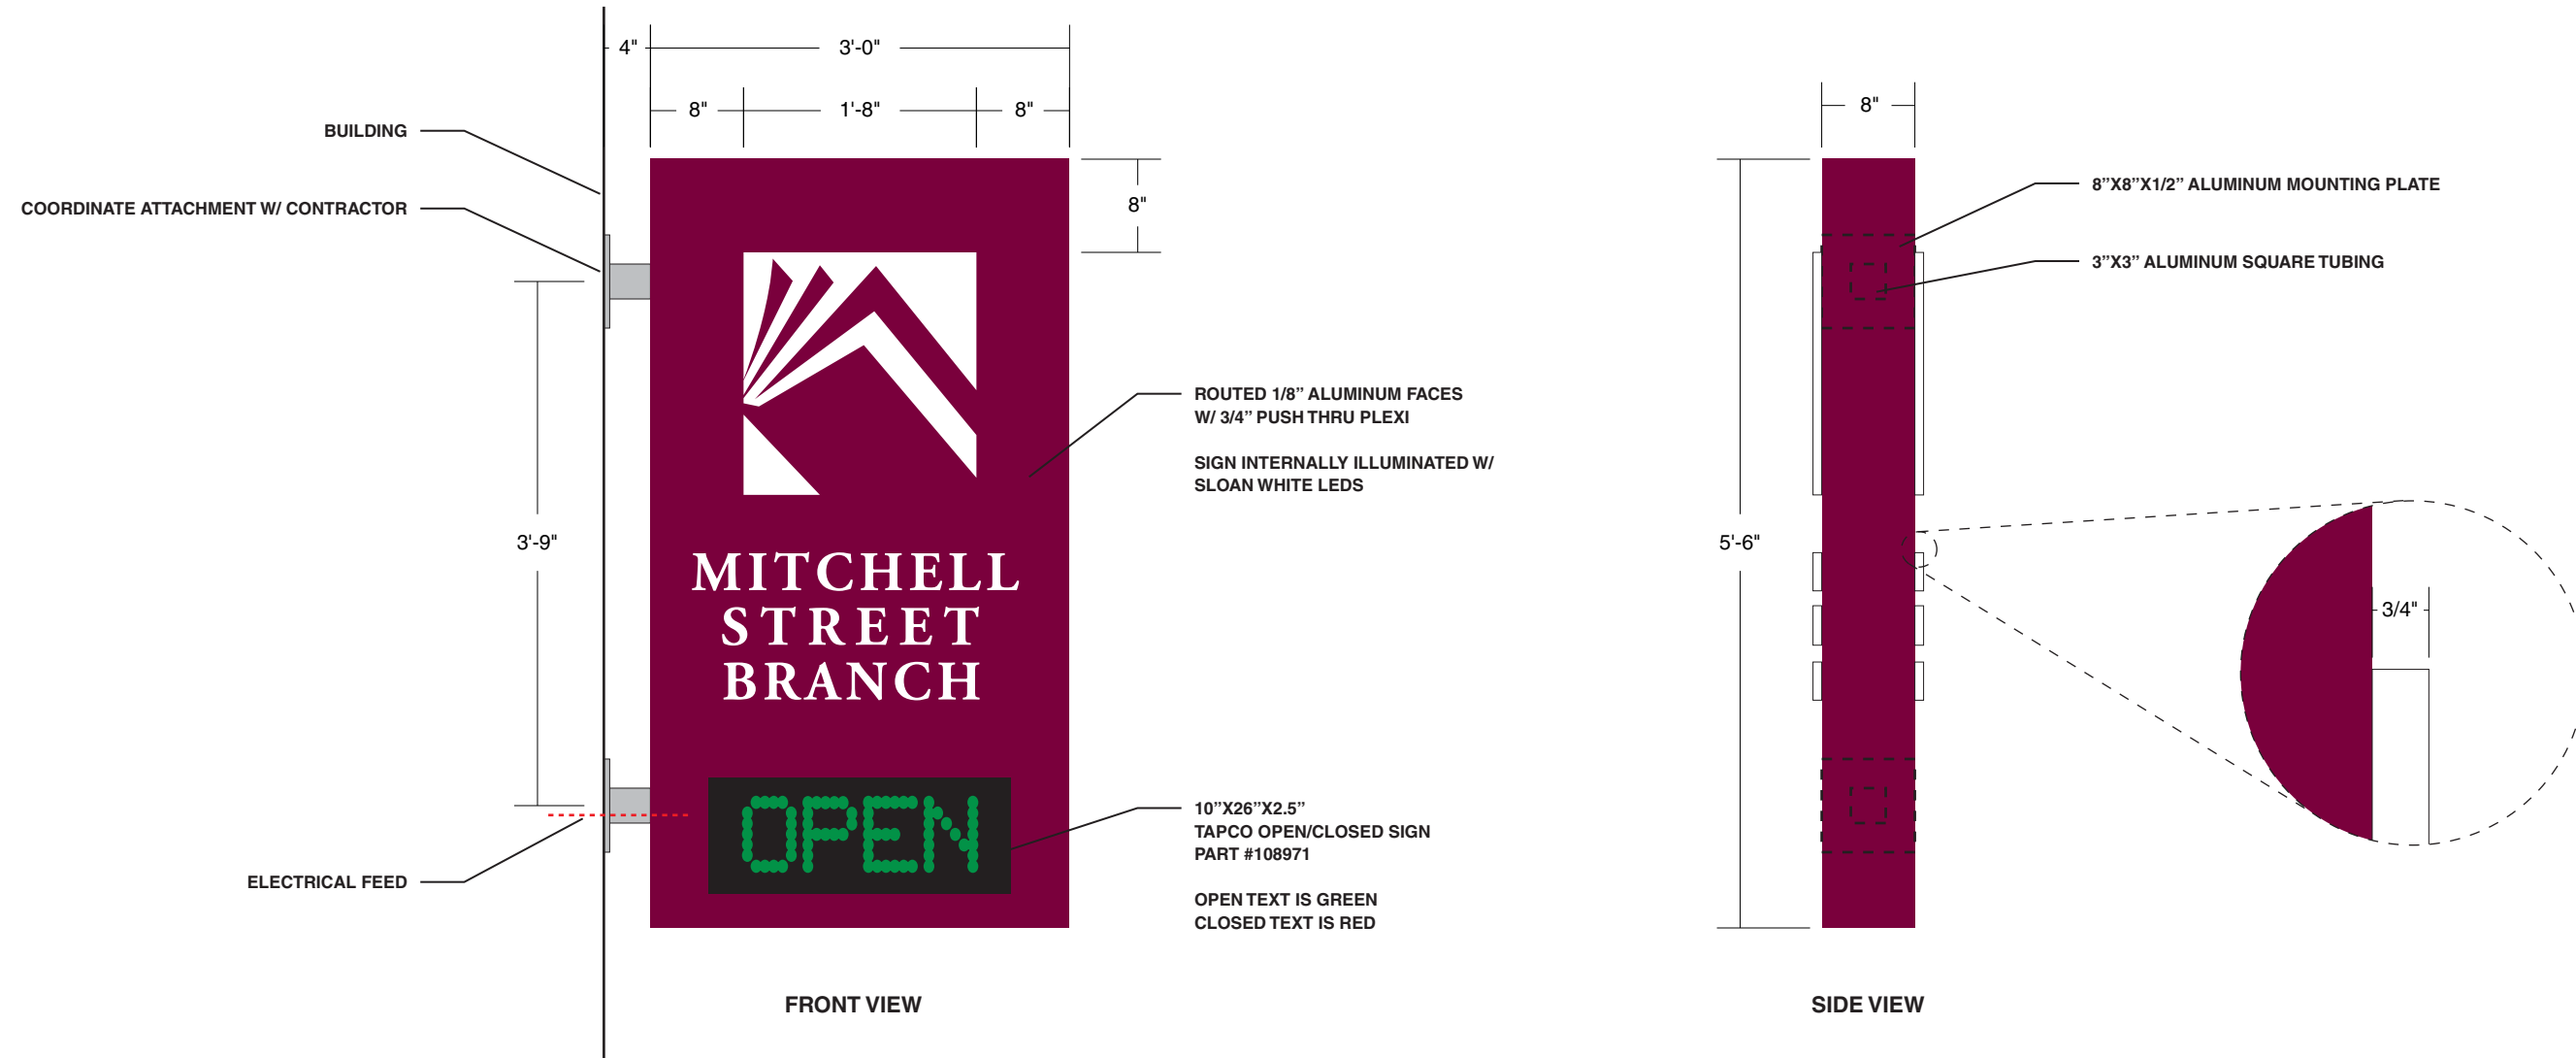

"We Project Your Image"

PH: (262) 554-6066
TOLL FREE: (800) 554-8110

Client: MITCHELL STREET BRANCH LIBRARY Address: 906 W HISTORIC MITCHELL ST City, State: MILWAUKEE, WI 53204 Sales Rep: JON KLEMA	Date: 4-4-17	REVISION		Illumination: <input type="checkbox"/> NO <input checked="" type="checkbox"/> YES TYPE LED <input type="checkbox"/> SINGLE SIDED <input checked="" type="checkbox"/> DOUBLE SIDED	Paint Colors (AkzoNobel): <input checked="" type="checkbox"/> PMS 229C <input checked="" type="checkbox"/> MAP BRUSHED ALUMINUM	Vinyl Film Colors (3M Scotchcal): <input type="checkbox"/> <input type="checkbox"/> <input type="checkbox"/> <input type="checkbox"/> <input type="checkbox"/> <input type="checkbox"/>	Client Signature: Signature _____ Date _____
	Drawing #: 2(3)	1 5-10-17	2 5-15-17	3 8-31-17	Electrical Requirements: <input checked="" type="checkbox"/> 120 <input type="checkbox"/> 277	Quantity: 1	NOTICE: Michael's Signs, Inc. does NOT provide primary electrical to sign location - RESPONSIBILITY OF OTHERS The ideas and designs contained in this original and unpublished drawing are the sole property of Michael's Signs, Inc. and MAY NOT BE USED OR REPRODUCED in whole or in part without written permission.
	Sheet: 1 of 1	Sign Specifications:					
	Scale: 3/4"=1'	Designer: KD					
	Designer: KD						

NOTE: DUE TO THE PHYSICAL LIMITATIONS OF THE PAPER AND INK INVOLVED IN THIS PRINTING PROCESS, THIS CUSTOM ARTWORK IS NOT INTENDED TO PROVIDE AN EXACT MATCH TO THE ACTUAL FINISHED PAINTED PRODUCT.