



Sussex, WI 53089
(262) 246-0718

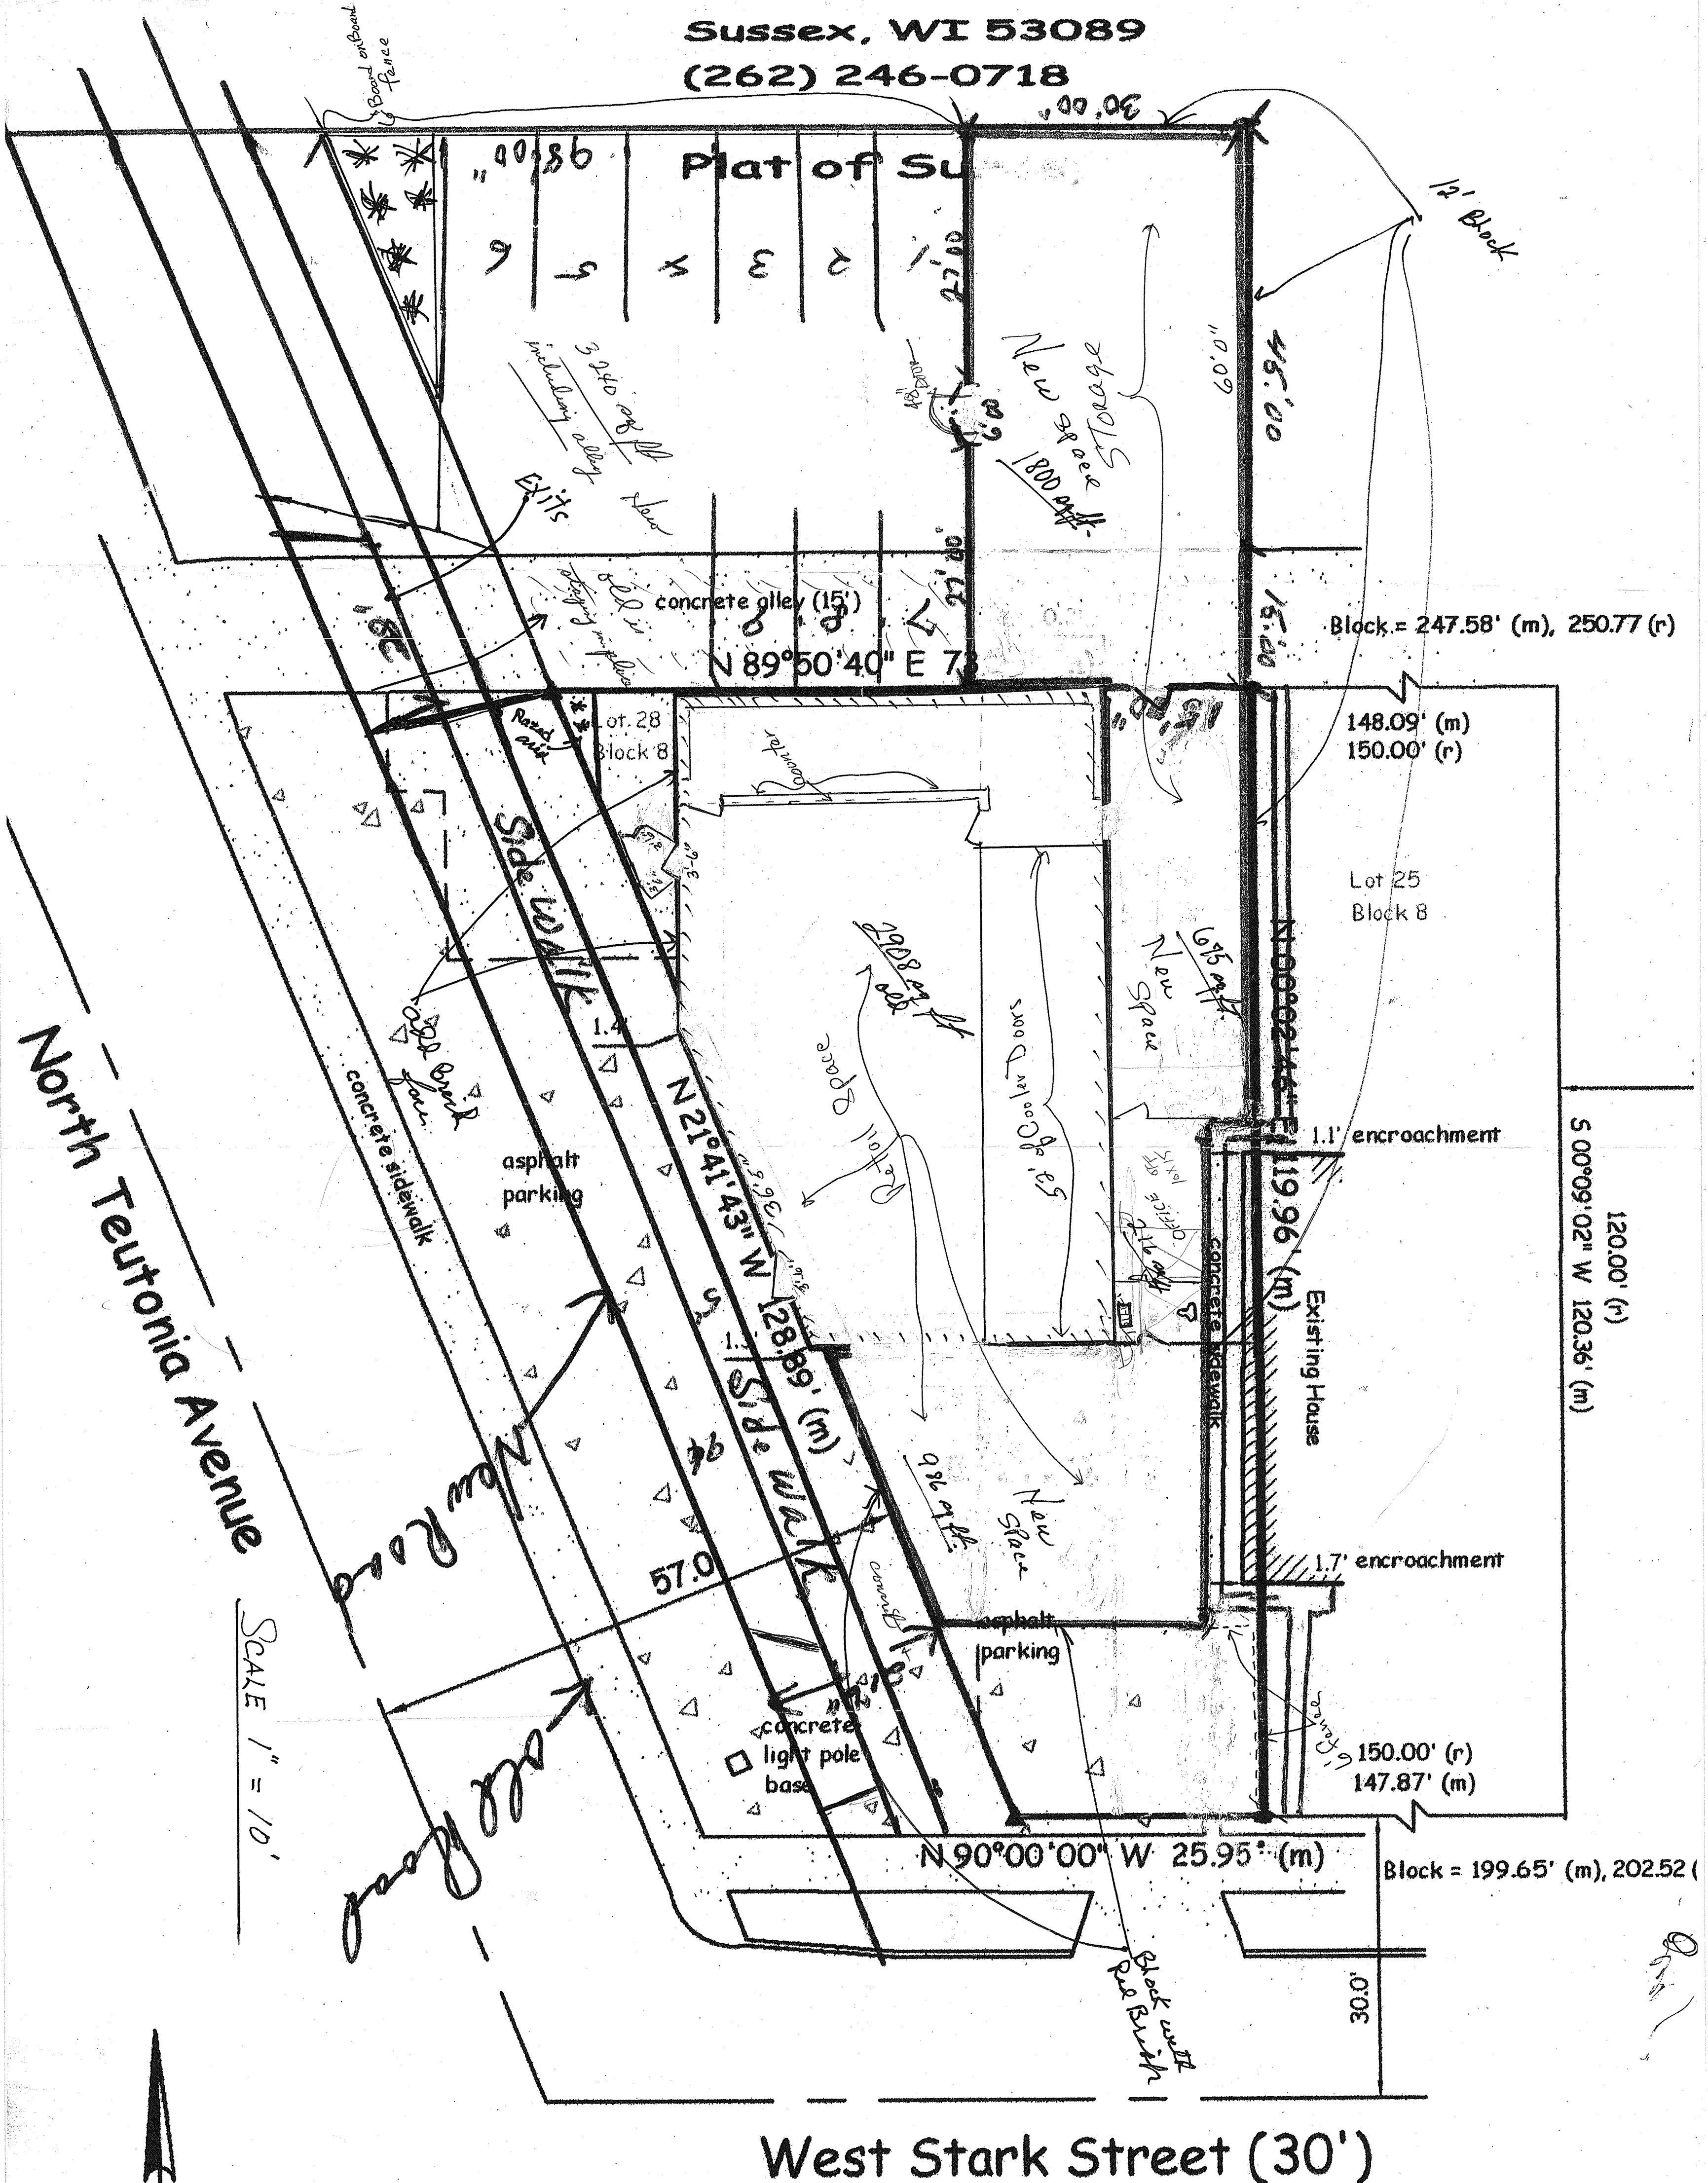

North Teutonia Avenue

West Stark Street (30')

SCALE 1" = 10'

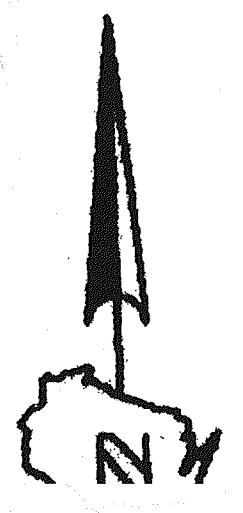

Plat of Su

00.86

9

x

3

2

1

11.09

45.00

15.00

Block = 247.58' (m), 250.77' (r)

148.09' (m)
150.00' (r)

Lot 25
Block 8

N 100° 02' 46" E 119.96' (m)

Existing House

1.7' encroachment

150.00' (r)
147.87' (m)

Block = 199.65' (m), 202.52' (r)

N 90° 00' 00" W 25.95' (m)

30.0

120.00' (r)
S 00° 09' 02" W 120.36' (m)

concrete alley (15')

N 89° 50' 40" E 73.00'

lot. 28
Block 8

Side Walk

concrete sidewalk

asphalt parking

asphalt parking

concrete light pole base

asphalt parking

black wash
gravel

Exits
including alley
3 ft 10" off fl

New space
1800 sq ft
Storage

New Space
1915 sq ft

New Space
3000 sq ft

New Space
986 sq ft

New Road

New Road

New Road

concrete fence

asphalt

asphalt

asphalt

Board on Board
fence

12' Block

Drawn