



2 TERRACE LEVEL FLOOR PLAN
1/8" = 1'-0"

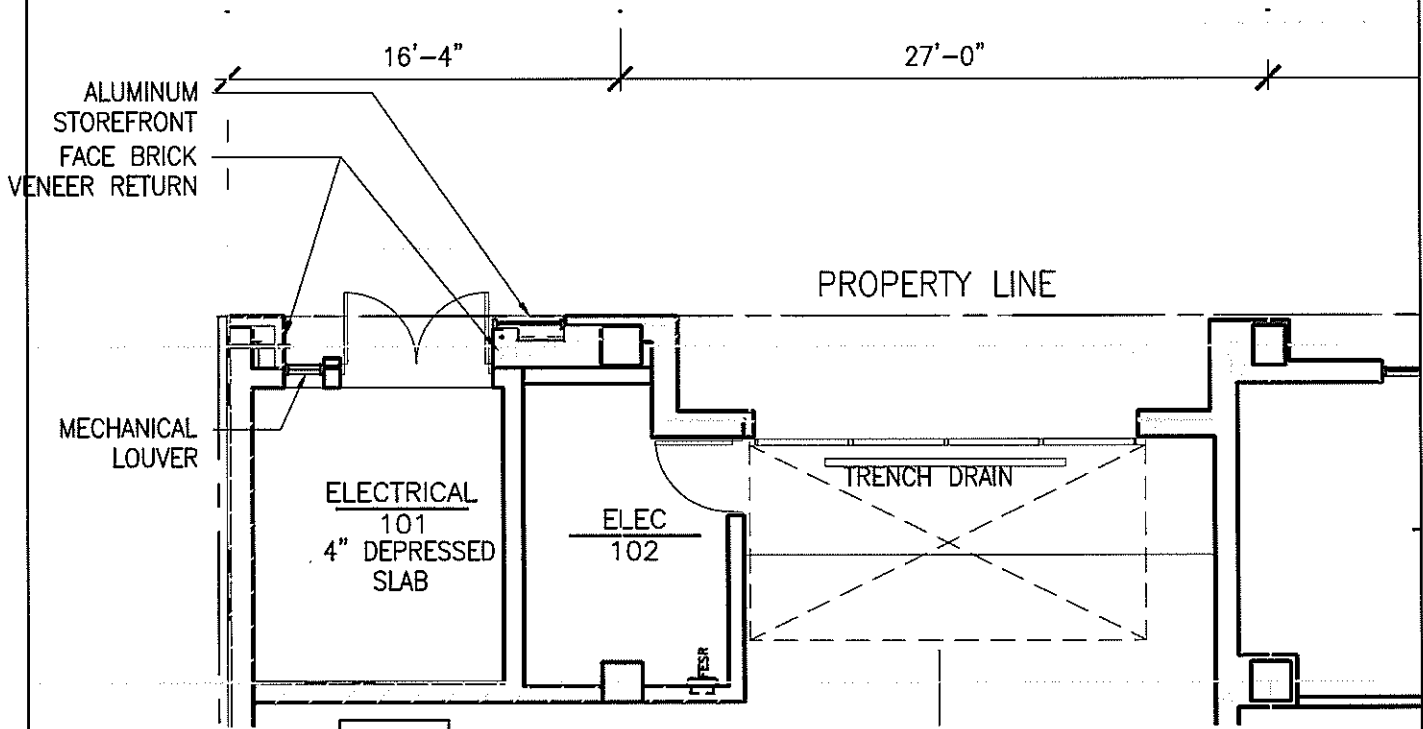

1 GROUND FLOOR PLAN
1/8" = 1'-0"

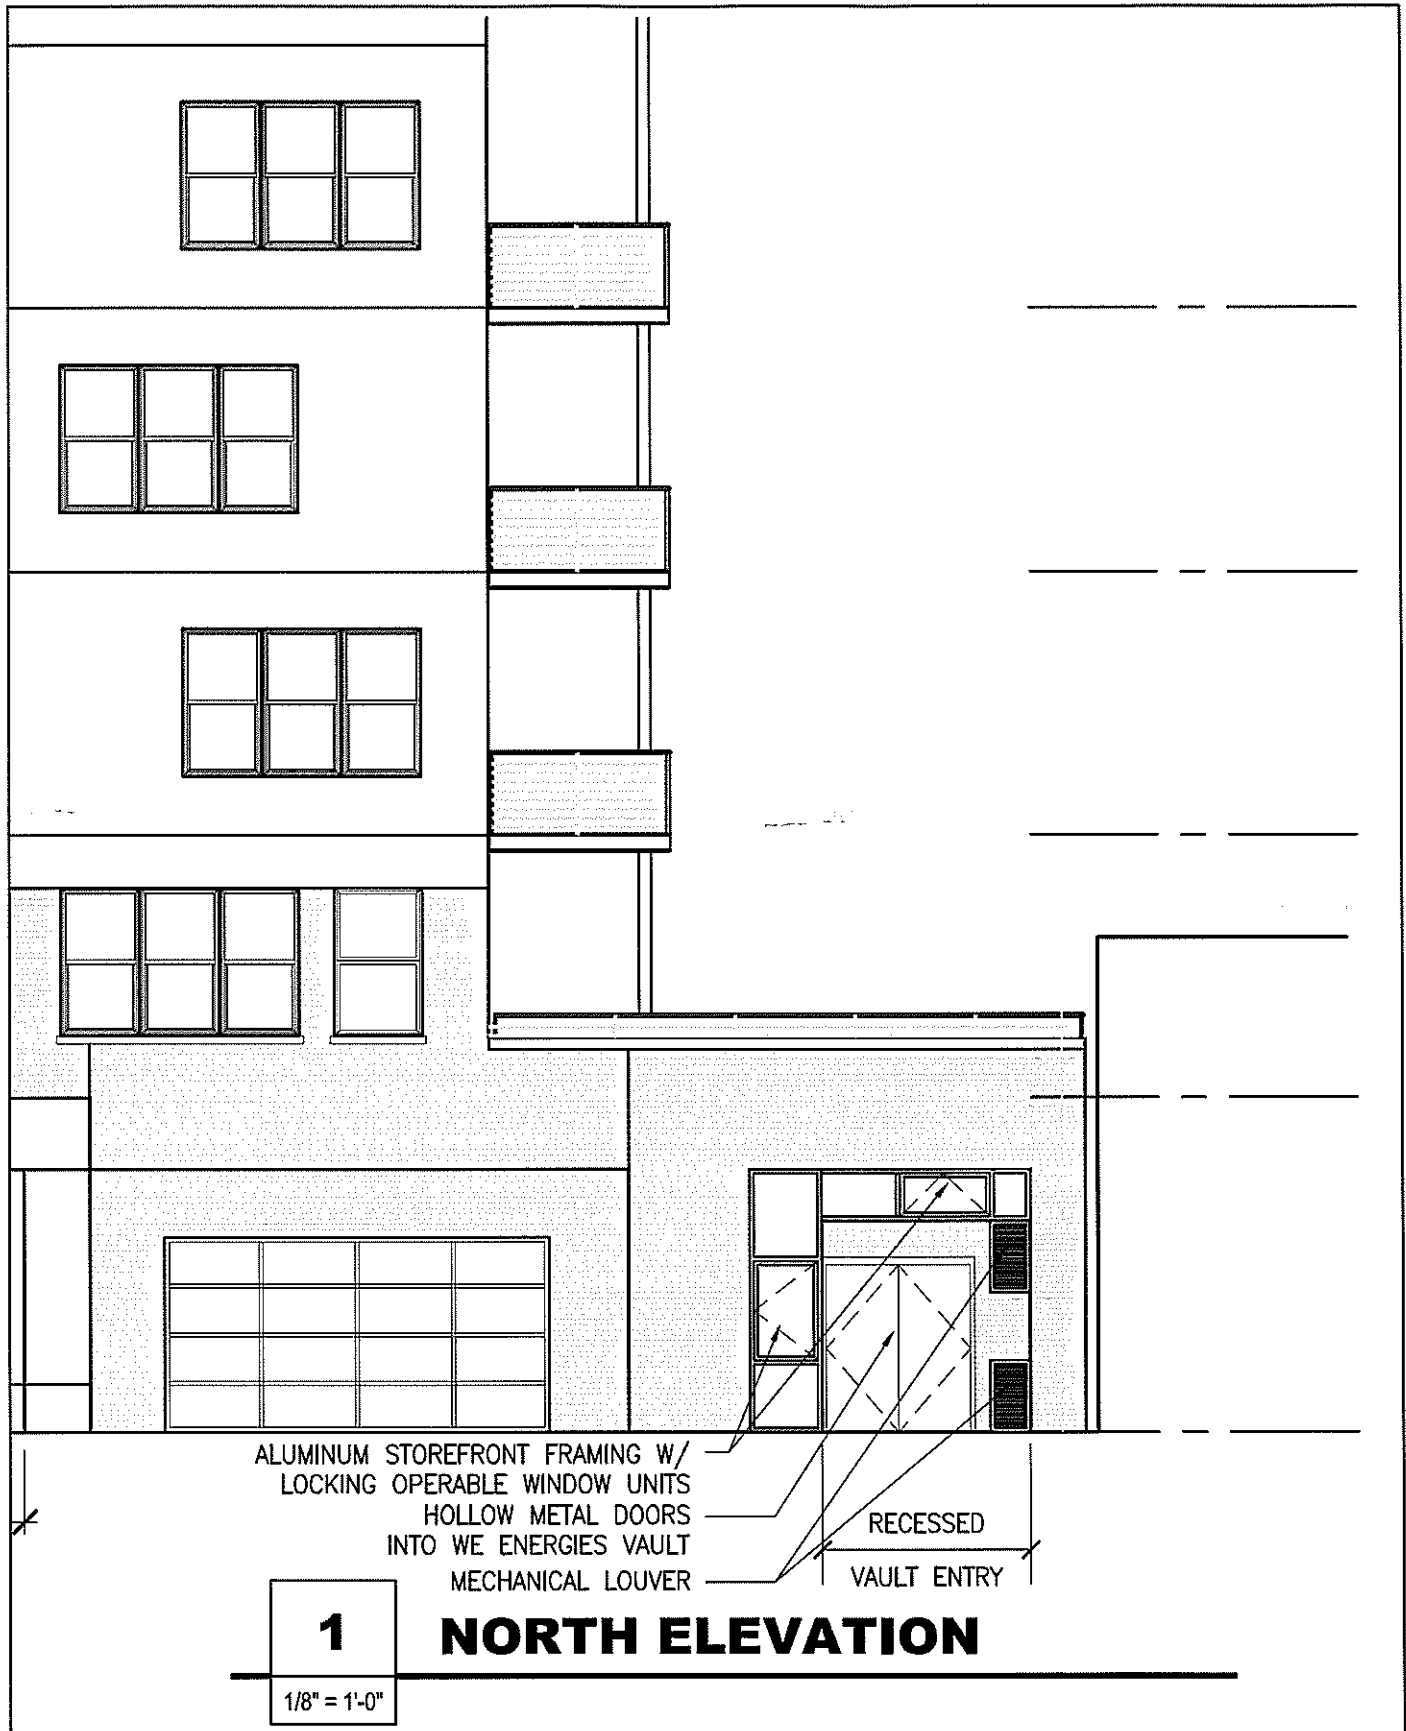

KINDNESS

architecture + planning


517 e menomonee st. MILWAUKEE wi 53202

KENILWORTH

1857 E. KENILWORTH PL
 MILWAUKEE, WI 53202

A3

09-16-09

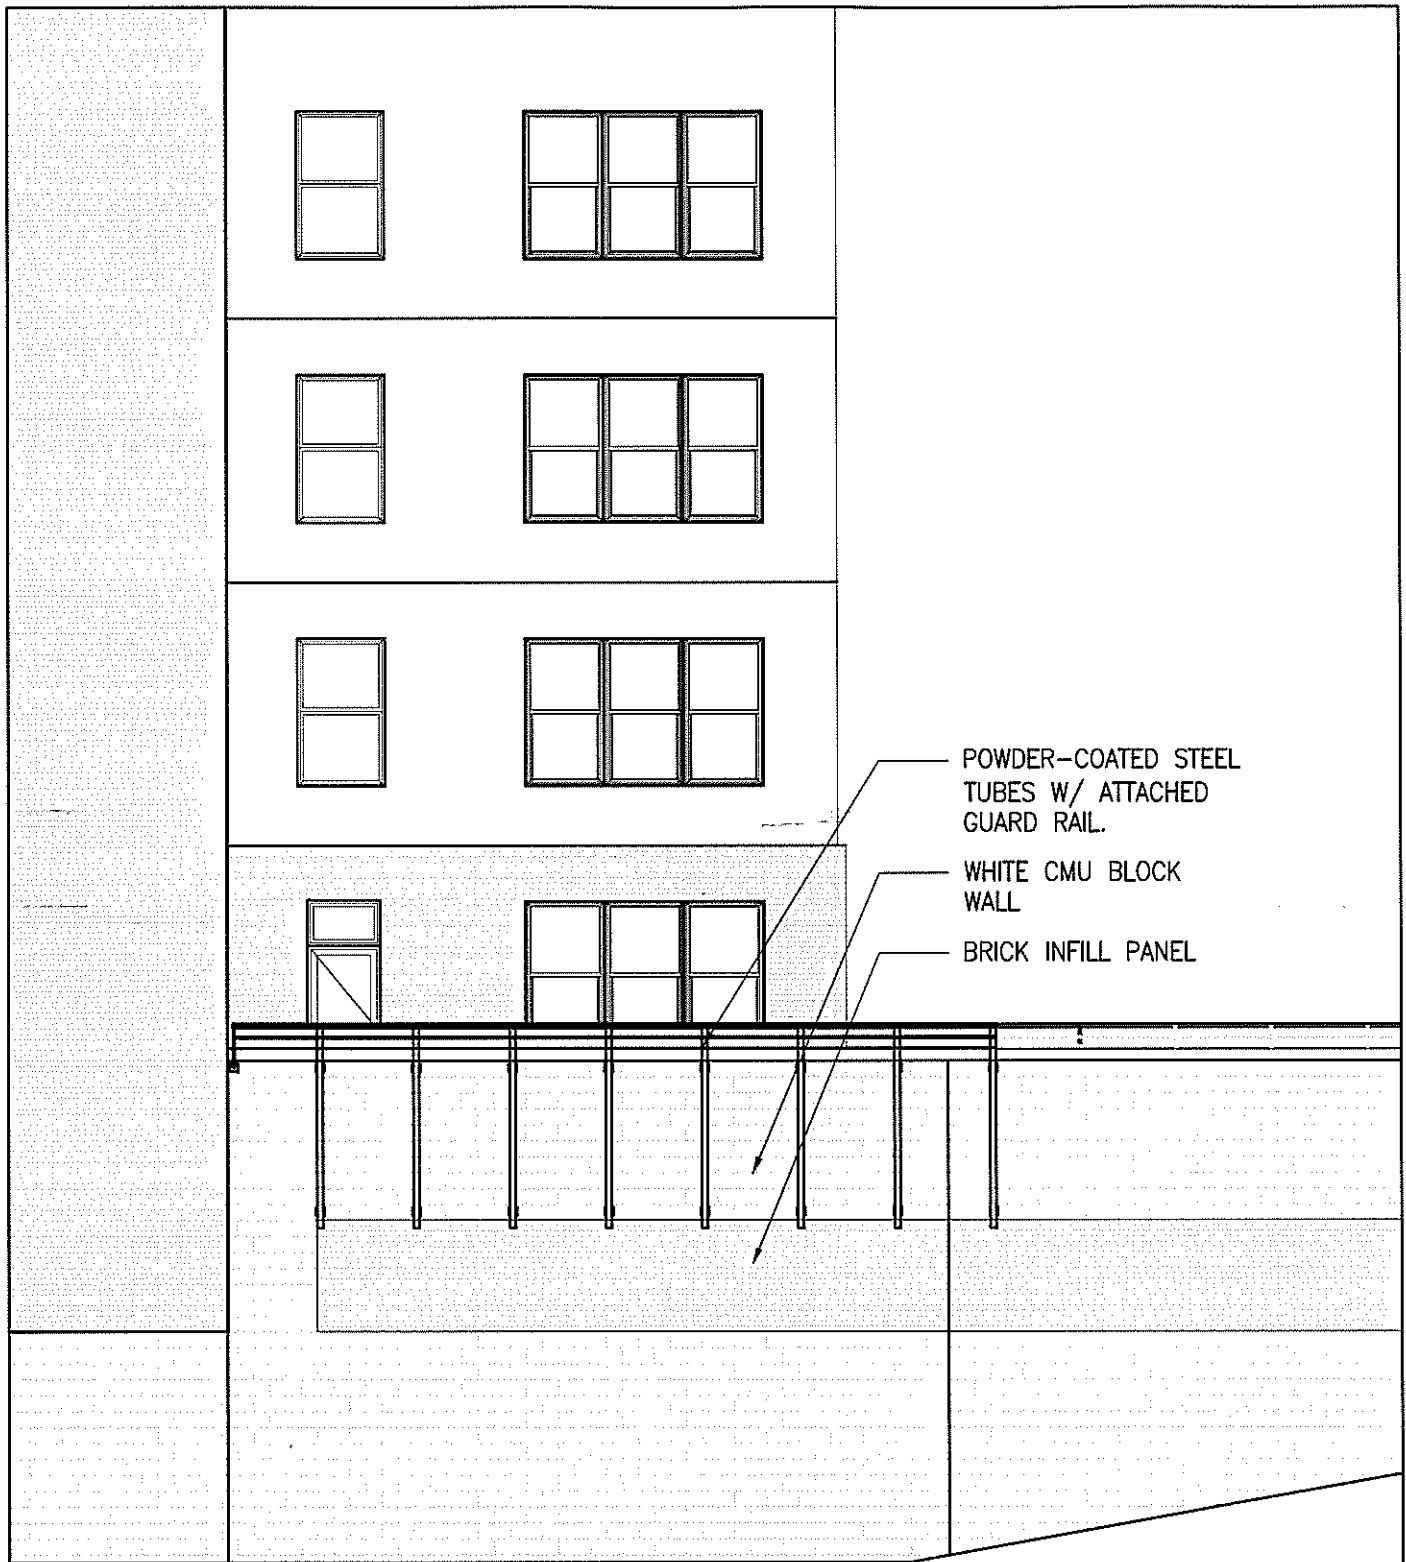

1
1/8" = 1'-0"

SOUTH ELEVATION

KINDNESS
architecture + planning
517 e menomonee st. MILWAUKEE wi 53202

09/08/09

KENILWORTH

1857 E. KENILWORTH PL
MILWAUKEE, WI 53202

08-110

A4

09-16-09