



E. HADLEY ST.


**First Floor Plan**  

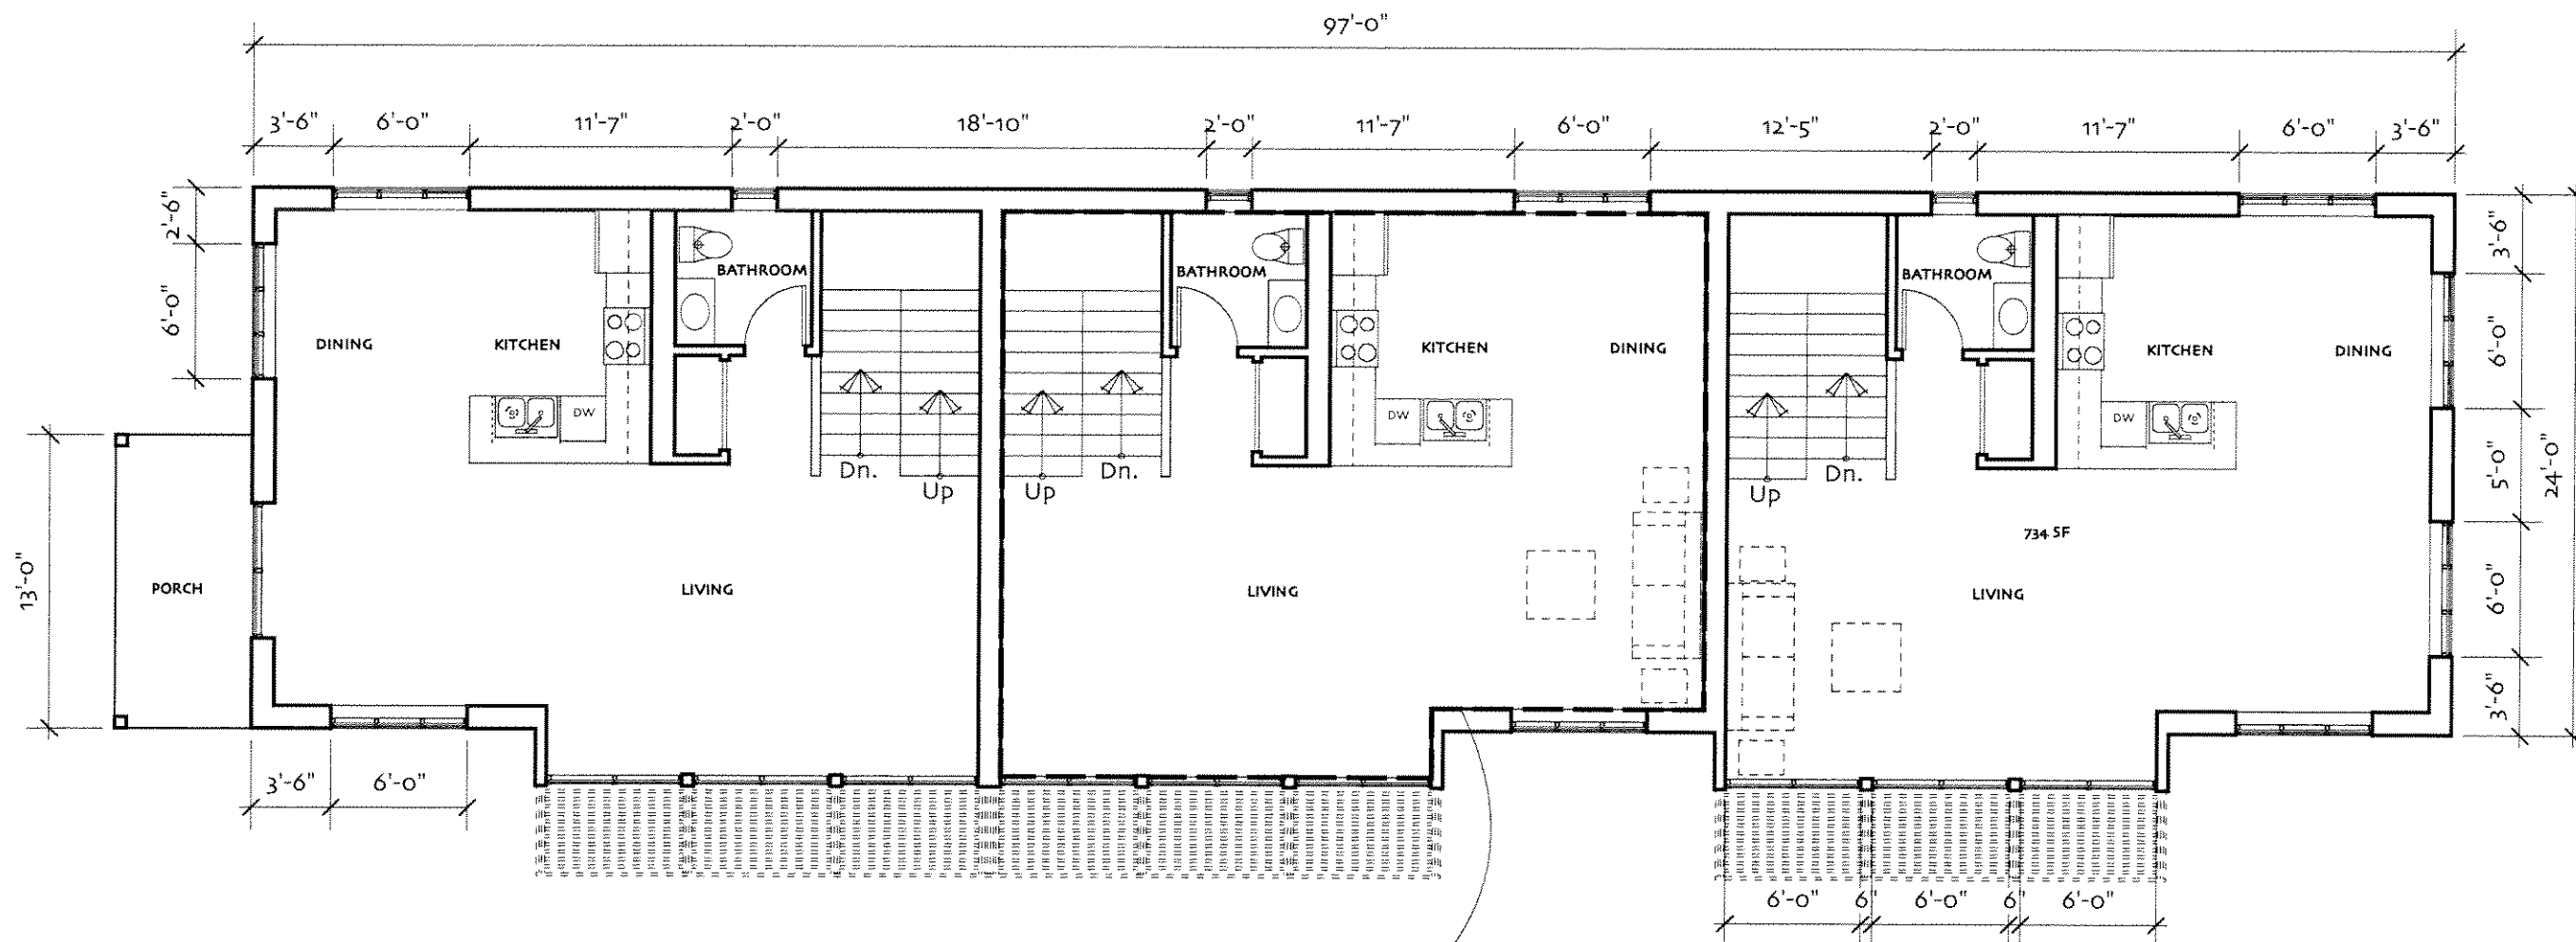




**740sf Typical Town Home Unit**  
 (Measurement taken to interior face of wall)

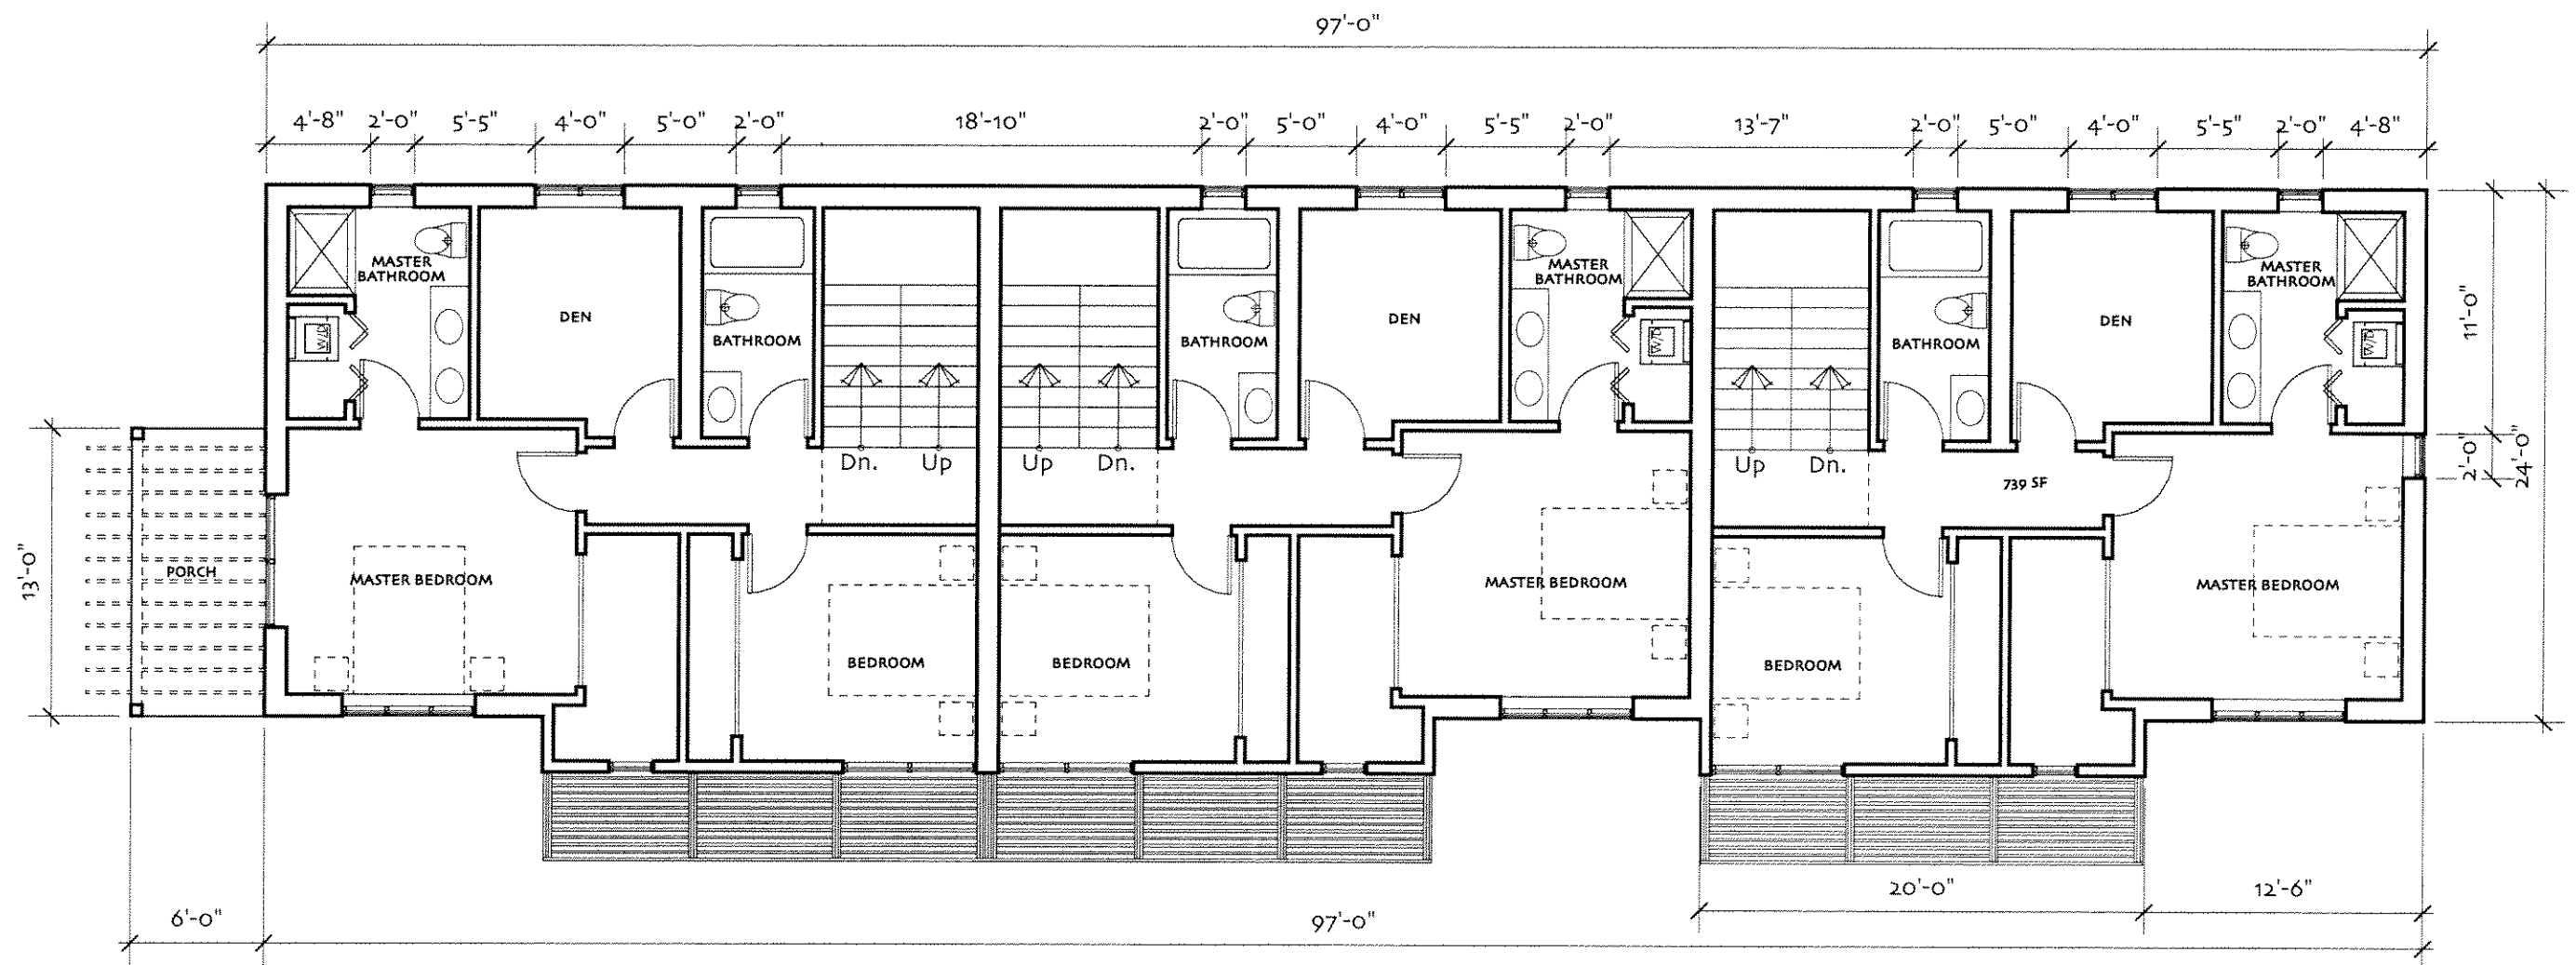**Second Floor Plan**

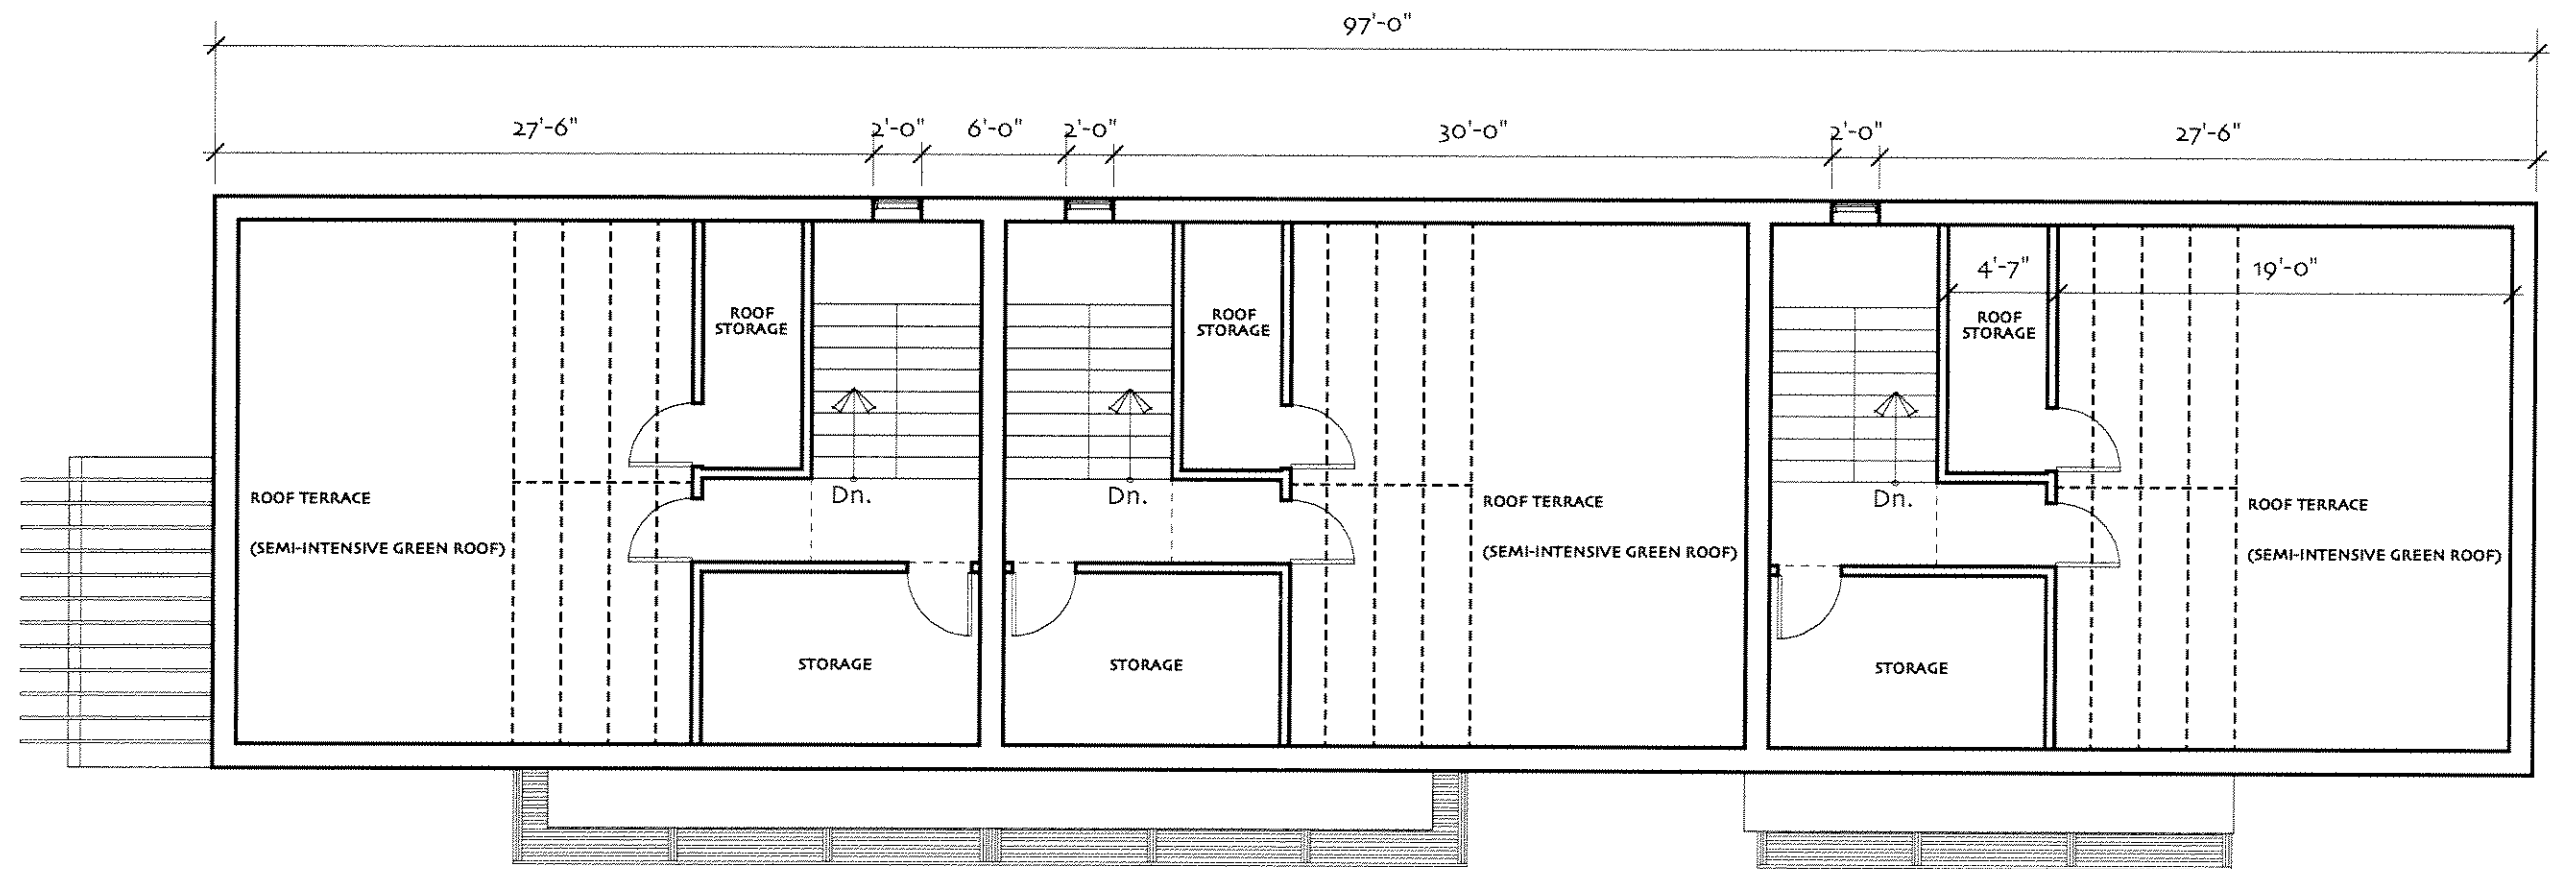


**Third Floor Plan**  


**Roof Plan**  
 0 10 20



View Looking Toward Southwest Corner