



**1 Building Elevation - West**

A3.0 Scale: 1/4" = 1'-0"

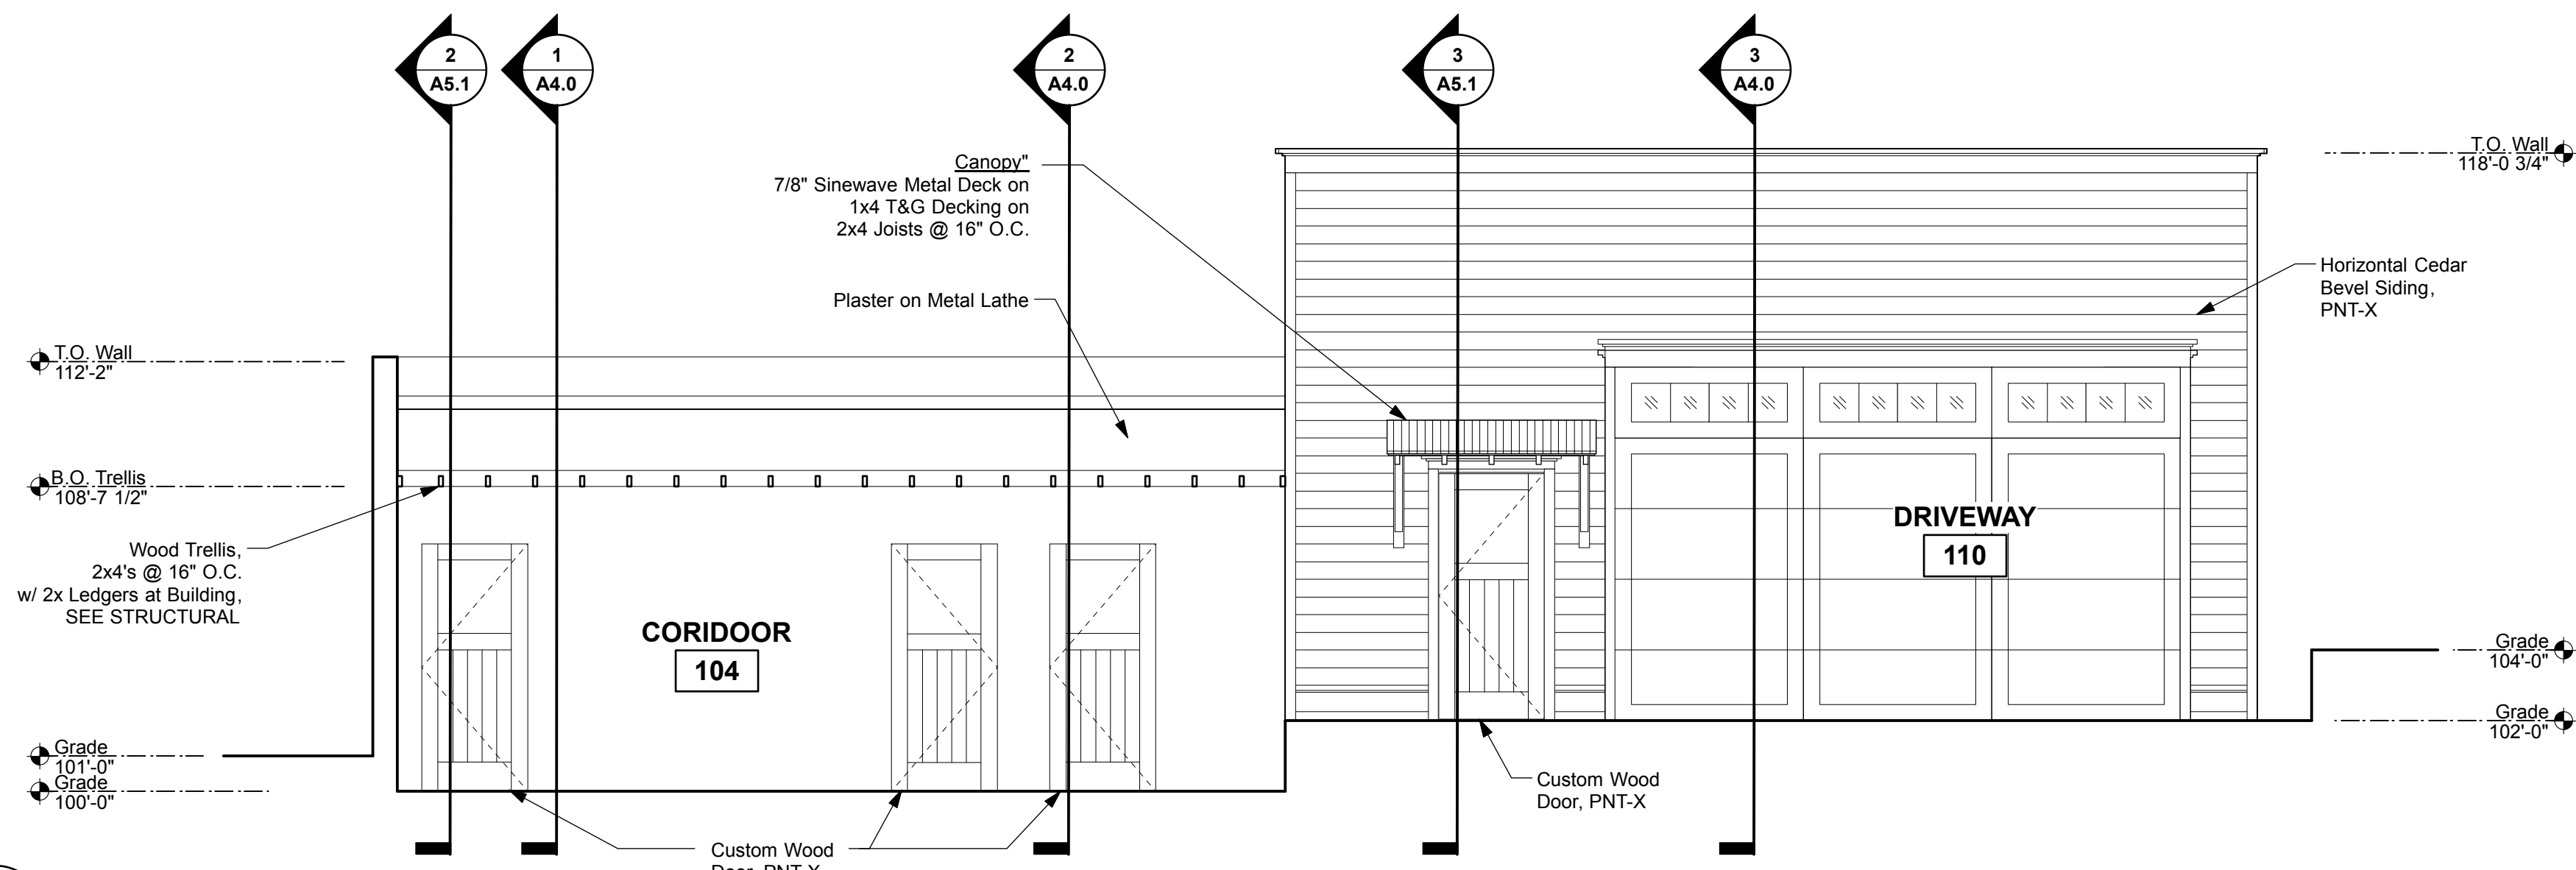

**2 Building Elevation - Interior West**

A3.0 Scale: 1/4" = 1'-0"

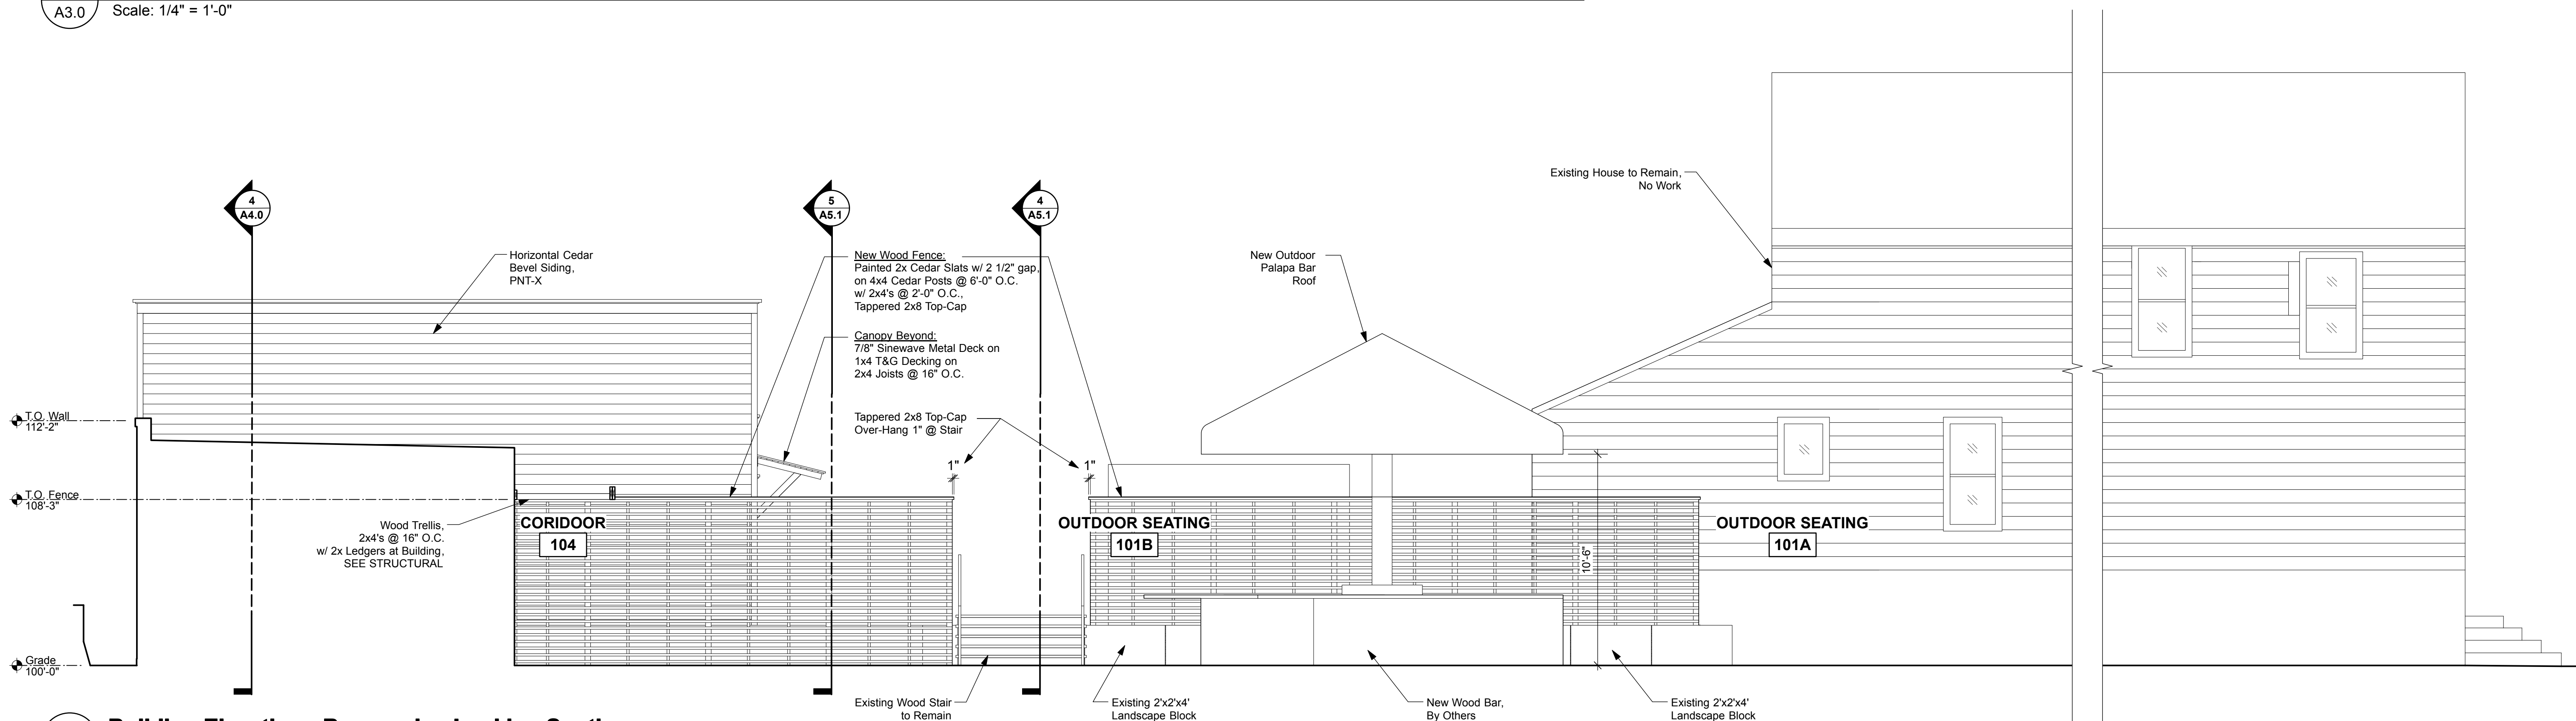

**3 Building Elevation - Beergarden Looking South**

A3.0 Scale: 1/4" = 1'-0"

REVISIONS

NO.	DESCRIPTION

DATE  
 October 27, 2017

PROJECT NUMBER  
 213716.00

SHEET TITLE

**Building Elevations**

SHEET NUMBER

**A3.0**