

N.W. 1/4 SEC. 16, T.6N., R.2E.

526

N.E. COR. OF  
N.W. 1/4 SEC. 16-6-21

(SCHOOL LANDS)

45

S. 84th

MAYBERRY  
LOT 3

135 50.00 135

3

SUBDIVISION  
C.S.M.  
PAR. 1  
NO. 2787

144.99 48.75 144.99

120.06

(SCHOOL LANDS)

46

LOT 3

298 298

52.72

33.00

52.76

298

135.06

PARCEL 3

48.67

C.S.M.

NO. 7145

PARCEL 2

50

135.06

W. Euclid  
Ave.

50

77.02

9

96.33

MAYBERRY

77.02

120.03

1

50.01

120.02

2

SUBDIVISION

50.01


120.02

S. 85th

60

SECTION LINE

45' W. & 572.46' S.  
OF THE N.E. COR. OF  
N.W. 1/4 SEC. 16-6-21

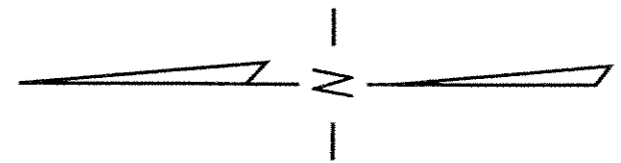

W. Ohio Ave.

PROPERTY TO BE  
ACQUIRED FOR PUBLIC  
STREET PURPOSES.

FILE NO.

INFRASTRUCTURE SERVICES DIVISION

MILWAUKEE, WISCONSIN

ASSIGNED TO: W.E. FUCHS  
DRAWN BY: W.E.F.

CH'K'D. BY: W.E. FUCHS

DATE: JULY 13, 2004

PROJECT/GRANT NO.: WK52360050

SCALE: 1" = 50'

APPROVED BY:

*Marcia Lindholm*  
CENTRAL DRAFTING & RECORDS MANAGER  
*W. J. Fuchs*  
CITY ENGINEER