


# FRANKLIN ARMS 3120 W WISCONSIN AVE

MARCH 19, 2025

## WINDOW KEY LEGEND

- (A) 6 OVER 1 WINDOW, REPAIR OR MATCH EXISTING.
- (B) 1 OVER 1 WINDOW, REPAIR OR MATCH EXISTING.

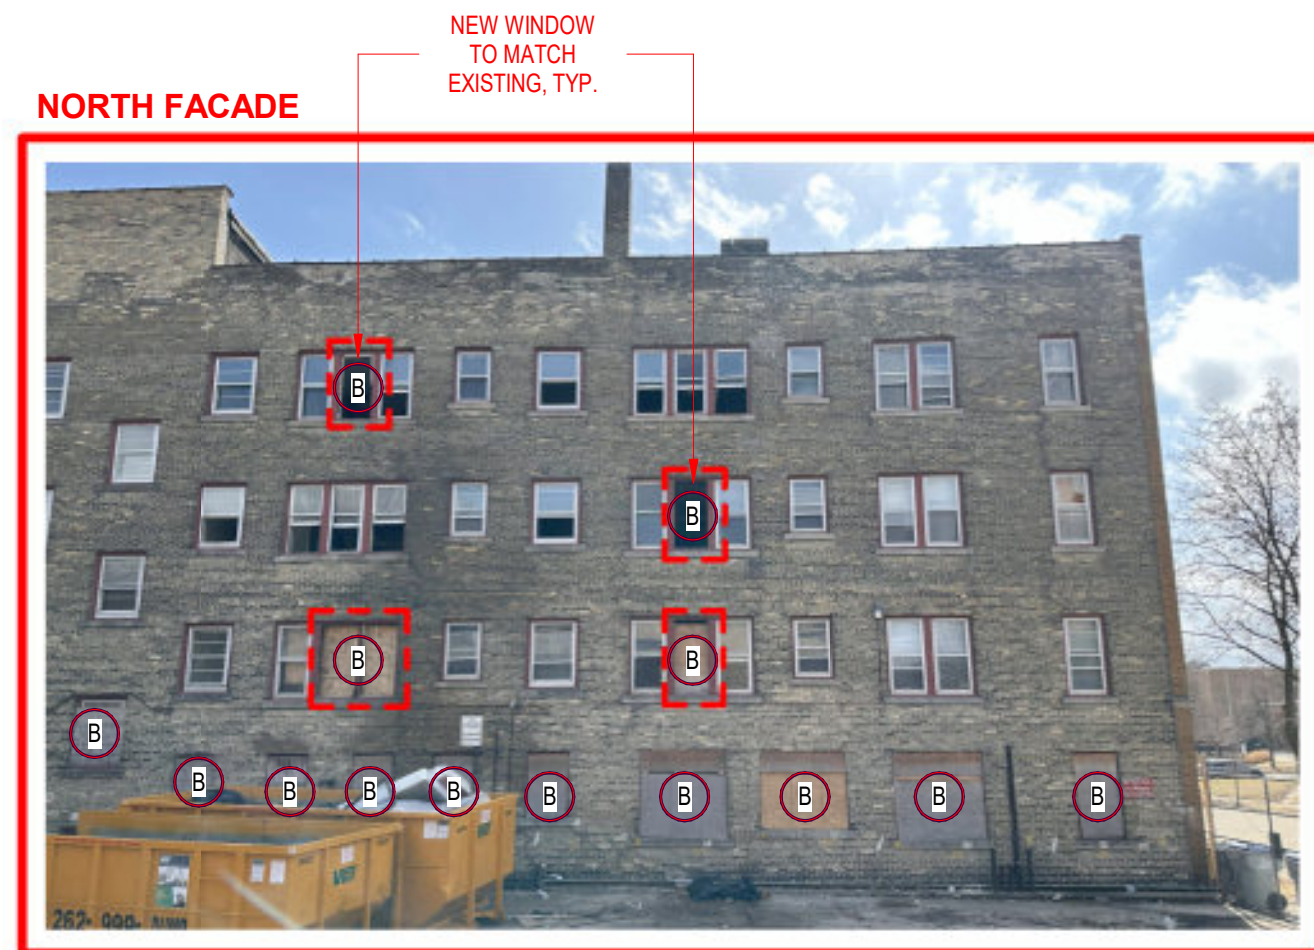


## NORTH FACADE



## WEST FACADE



## EAST FACADE

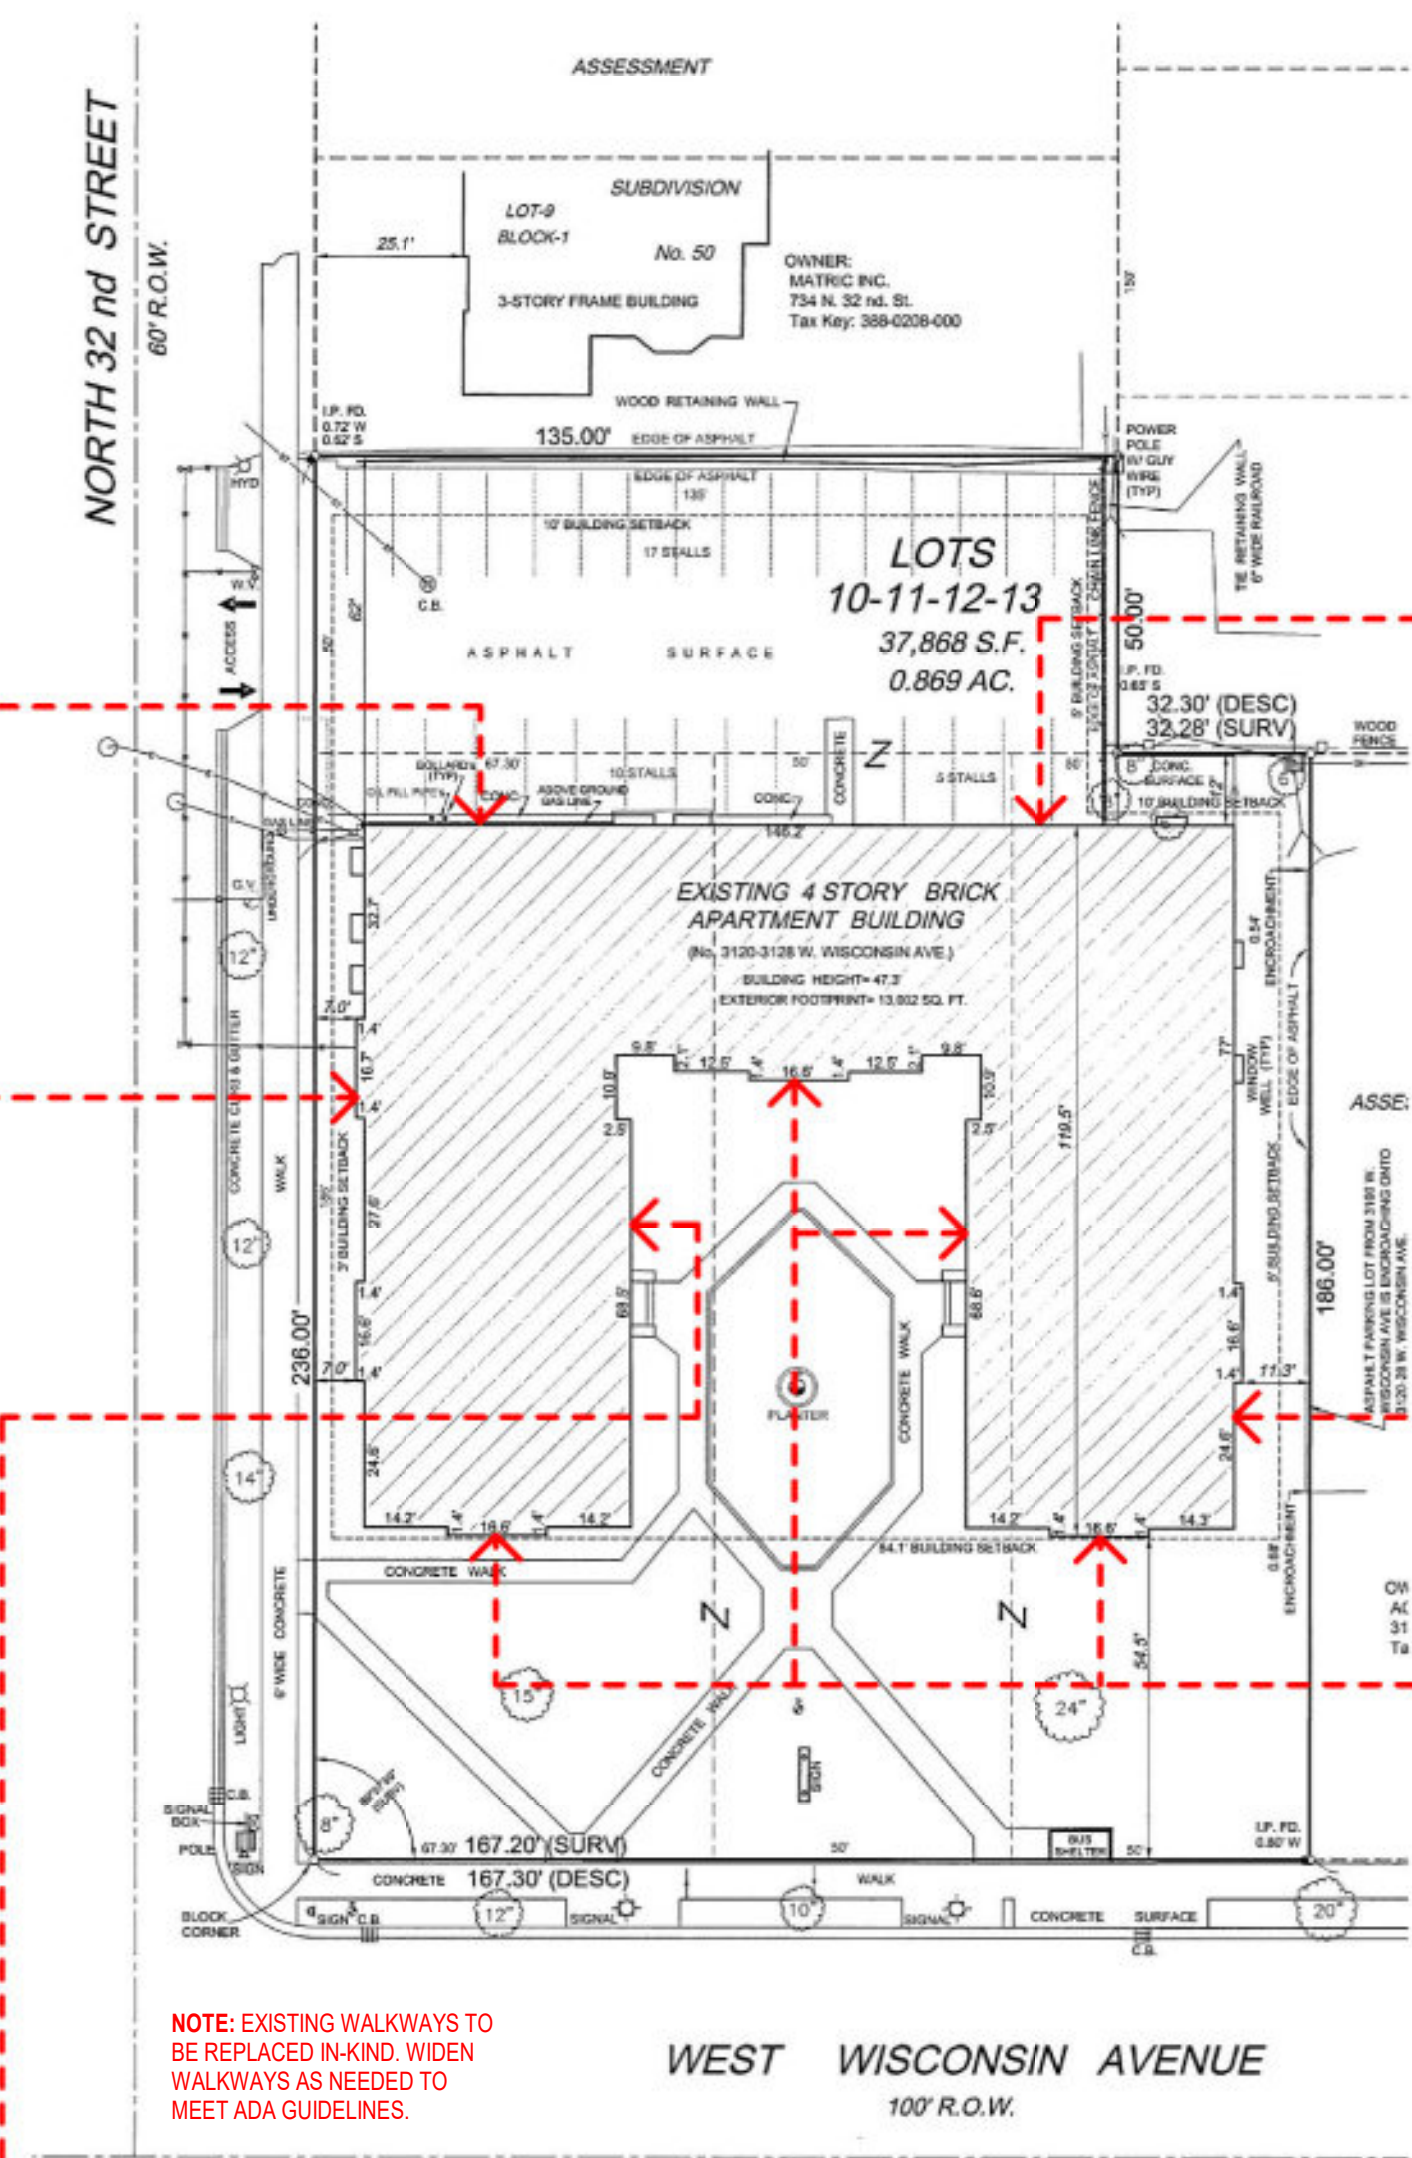


## COURTYARD WEST FACADE



## SOUTH FACADE



## HISTORIC EXTERIOR IMAGES

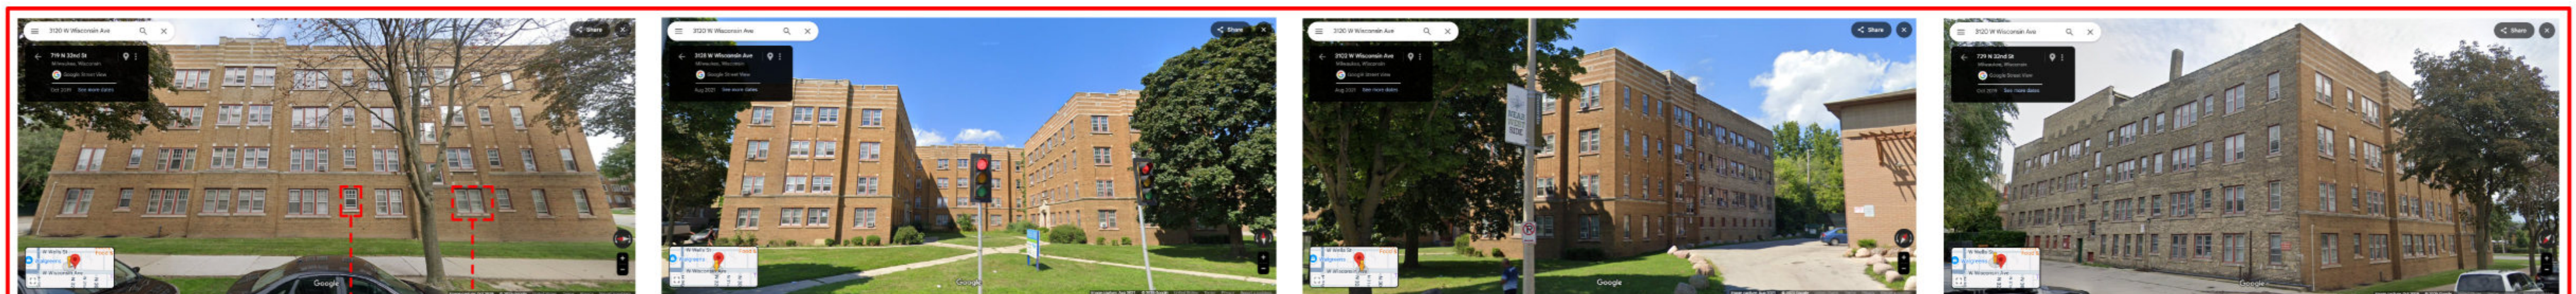

WEST

SOUTH

EAST

NORTH