

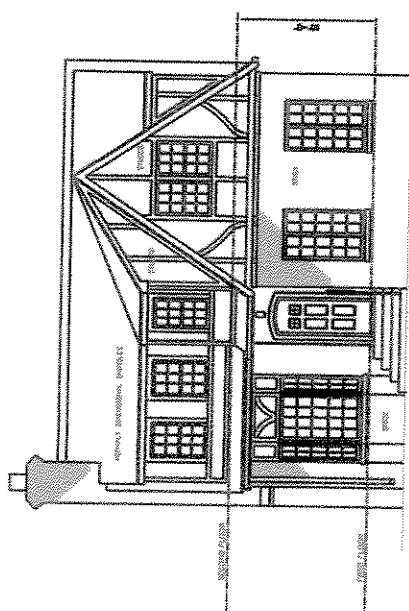



revised to meet CPC
 EXHIBIT A -
 FN 051392

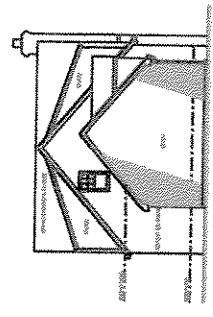


Tudor #1

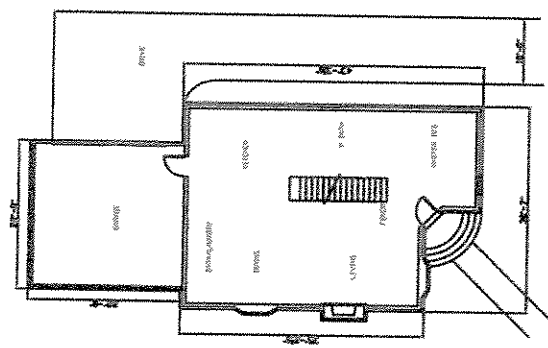

EAST ELEVATION

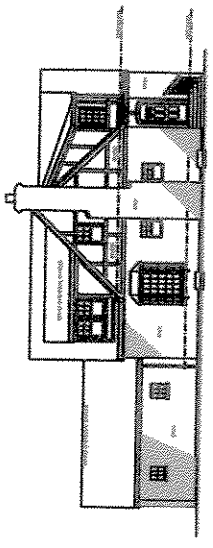

NORTH ELEVATION

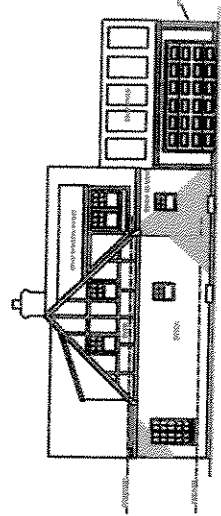

SOUTH ELEVATION




Metre
 Design LLC
 2001 Green Valley
 St. Louis, MO 63105
 P: 314.221.0000

Storyhill
 Interiors, LLC
 1000 N. 1st St.
 Milwaukee, WI 53233
 P: 414.221.0011


PLANS & ELEVATIONS
 MILWAUKEE WISCONSIN
 STORY HILL HOUSE PROTOTYPE
 2006 NO. 06947

3/22/06


PL-1

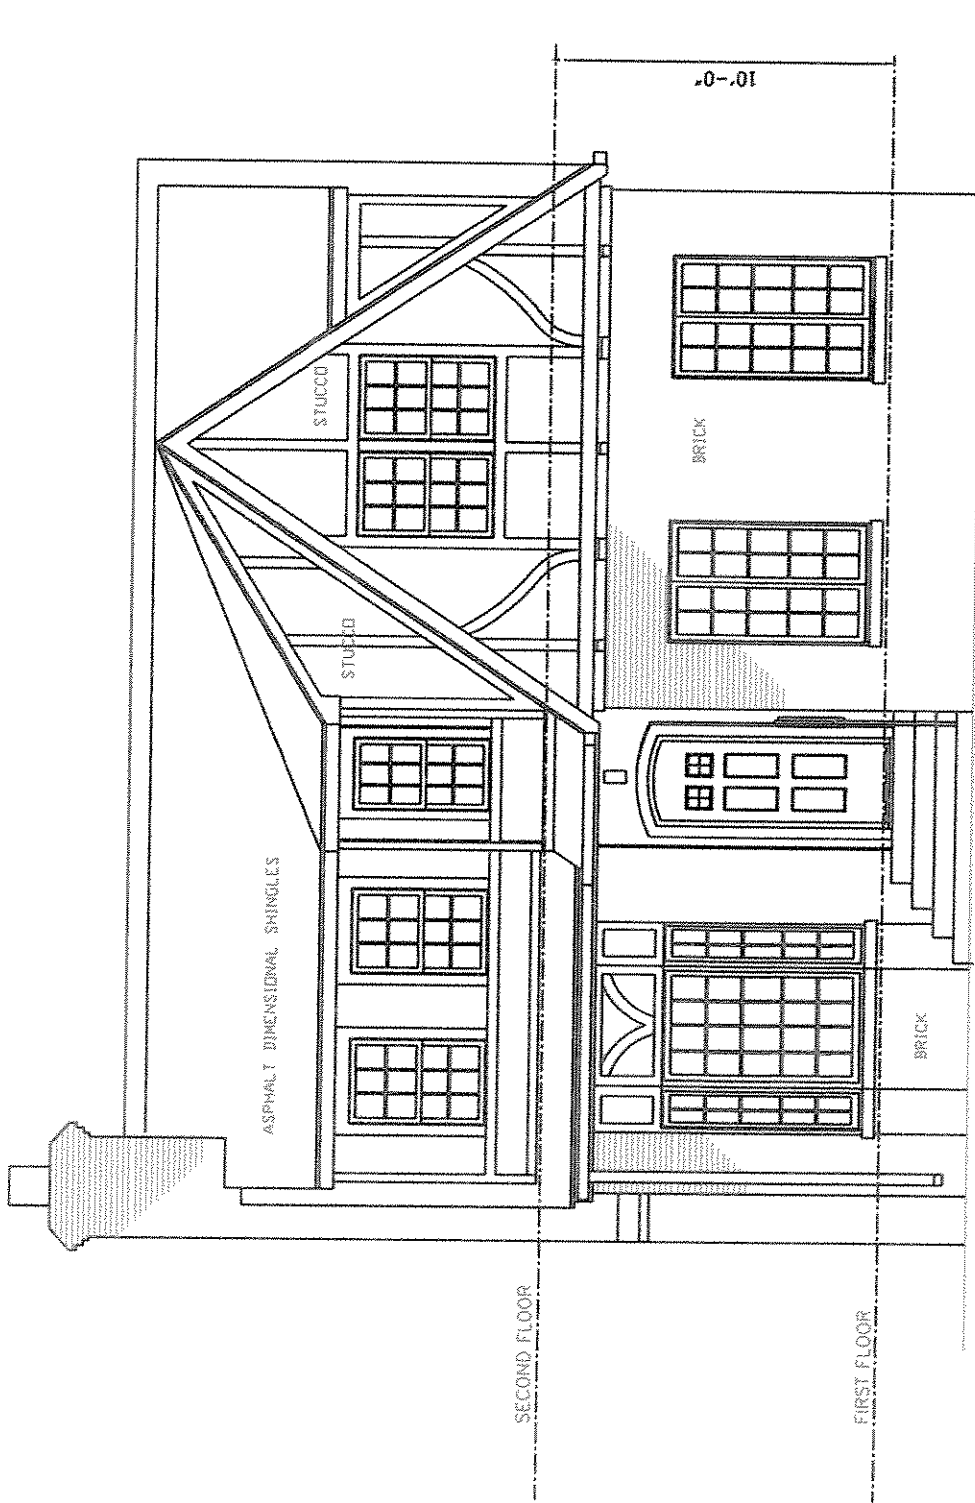


Tudor #1

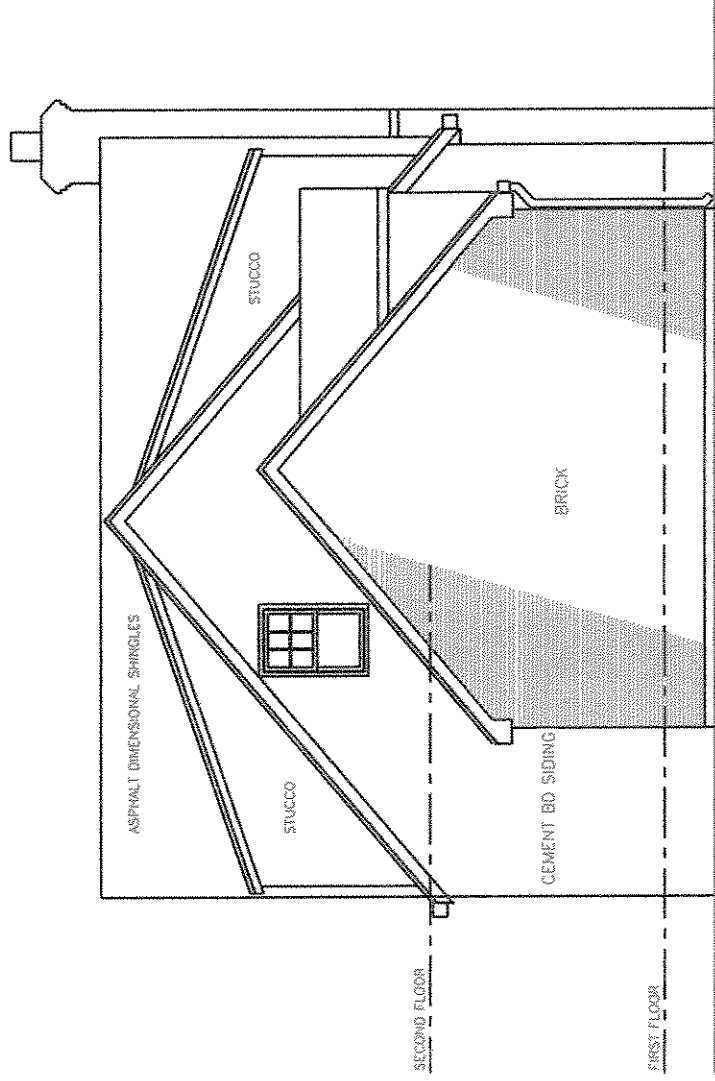


EAST ELEVATION

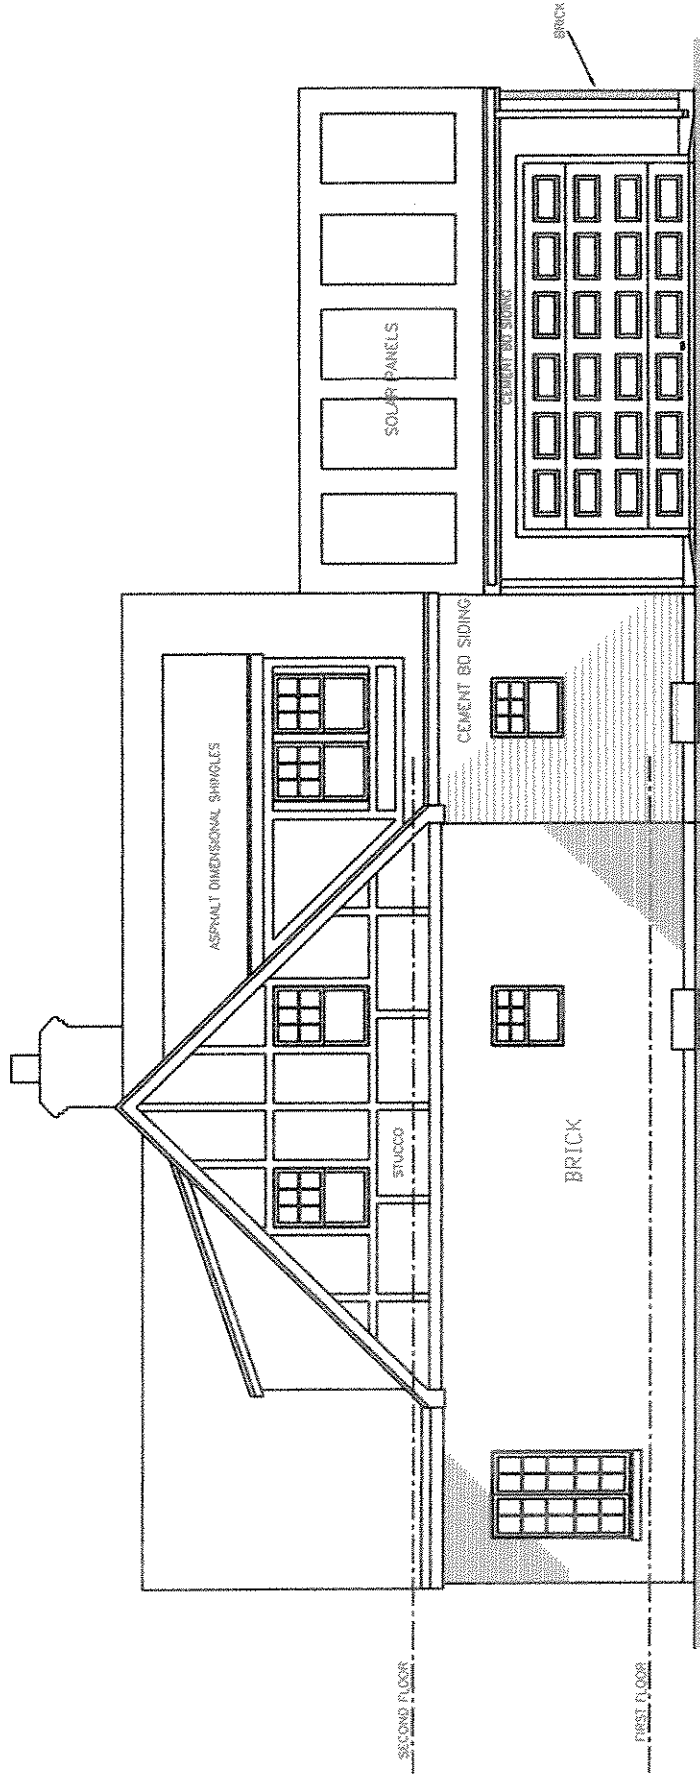

SOUTH ELEVATION

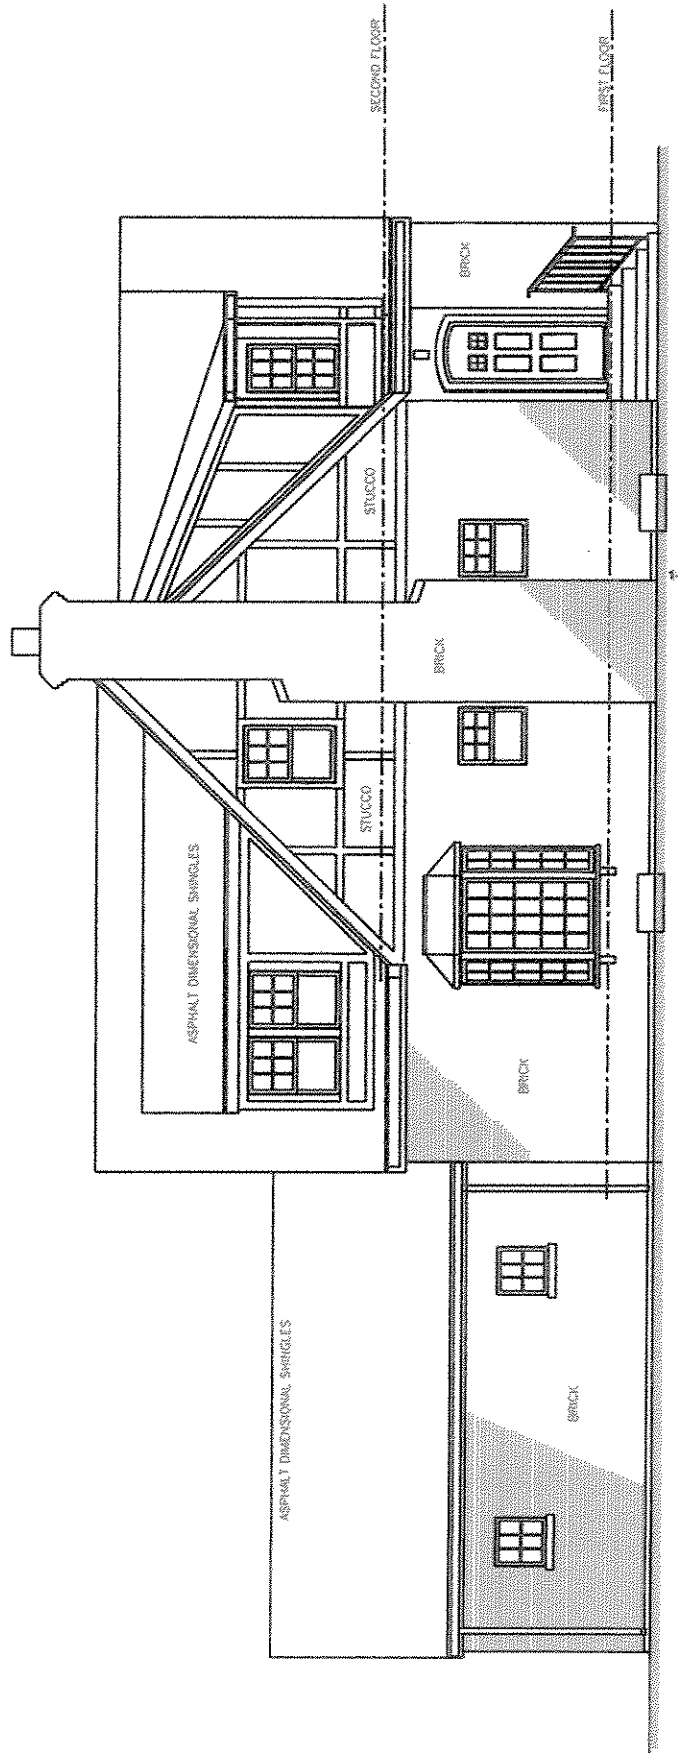

NORTH ELEVATION

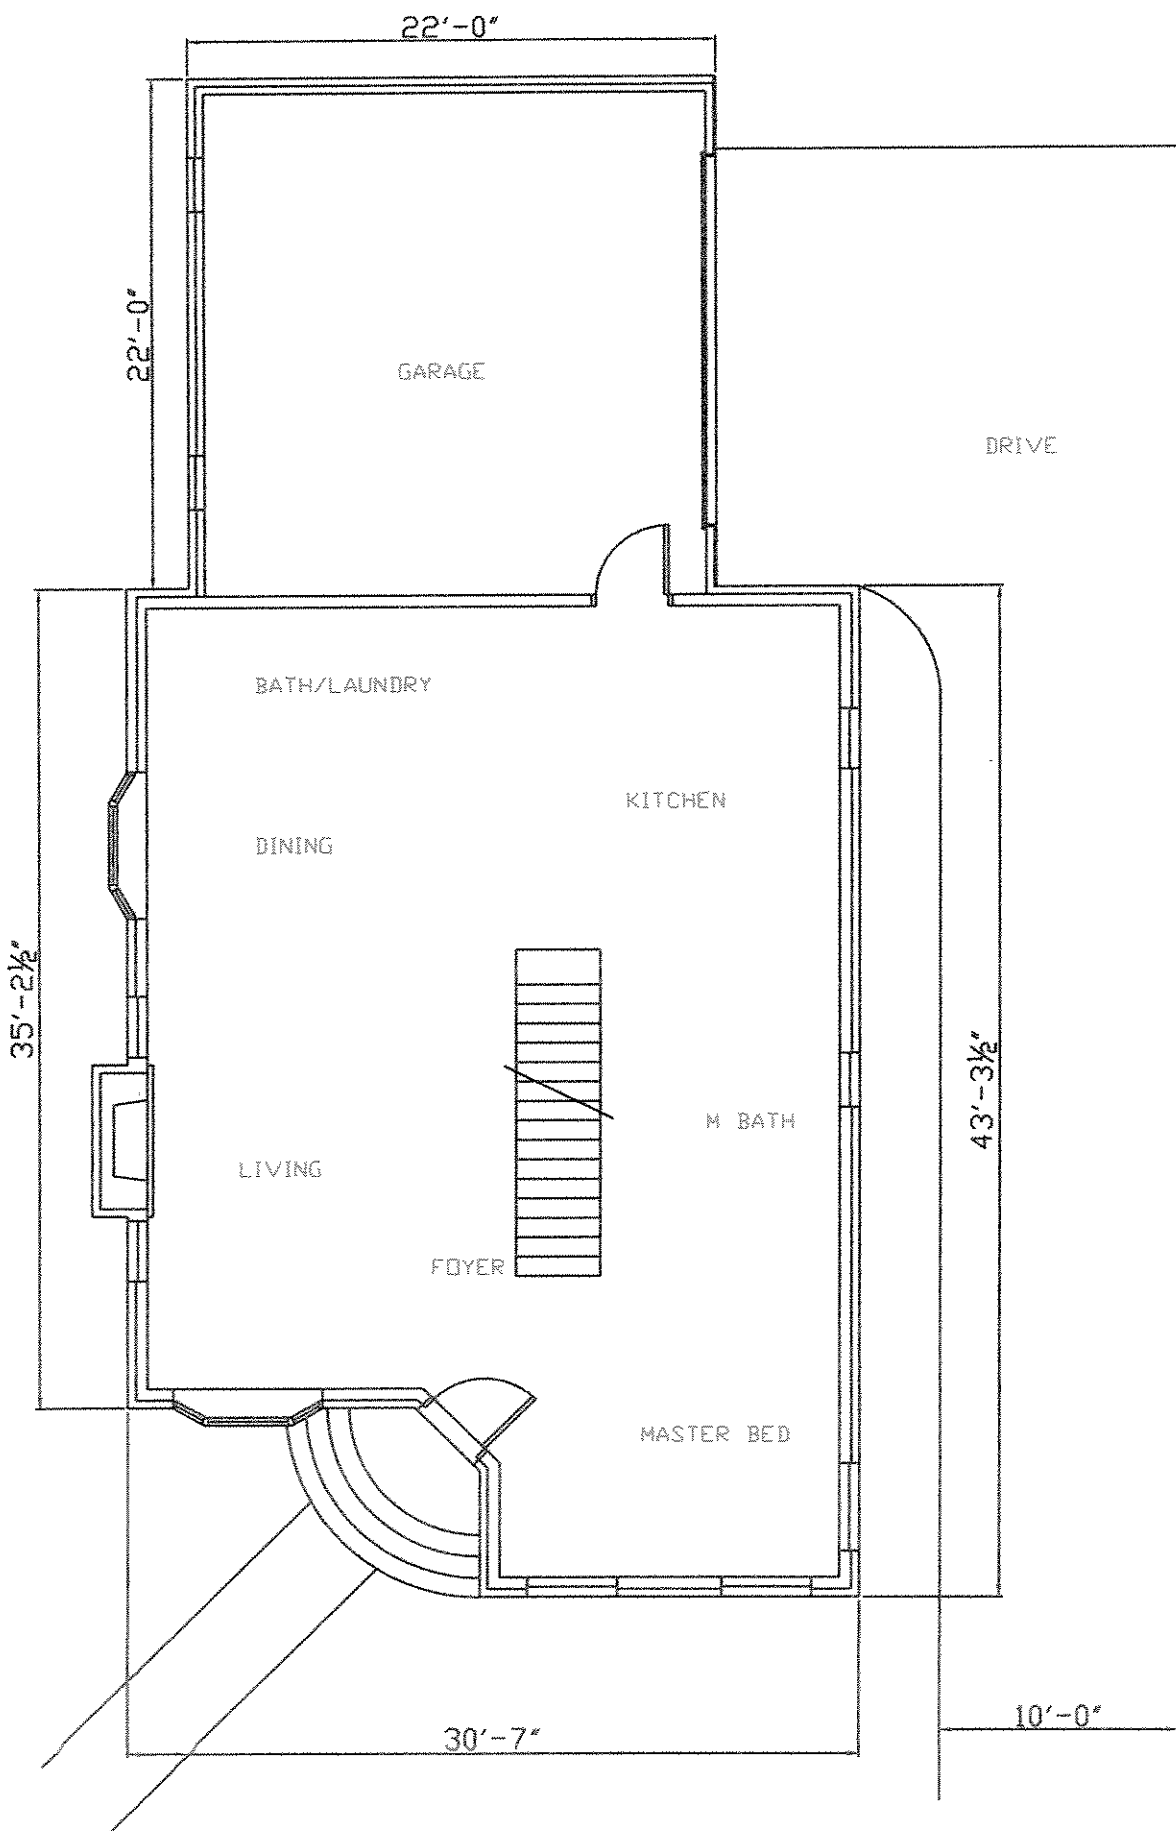

22'-0"

22'-0"

GARAGE

DRIVE

BATH/LAUNDRY

KITCHEN

DINING

M BATH

LIVING

Foyer

MASTER BED

35'-2 1/2"

43'-3 1/2"

30'-7"

10'-0"