


33rd
158'

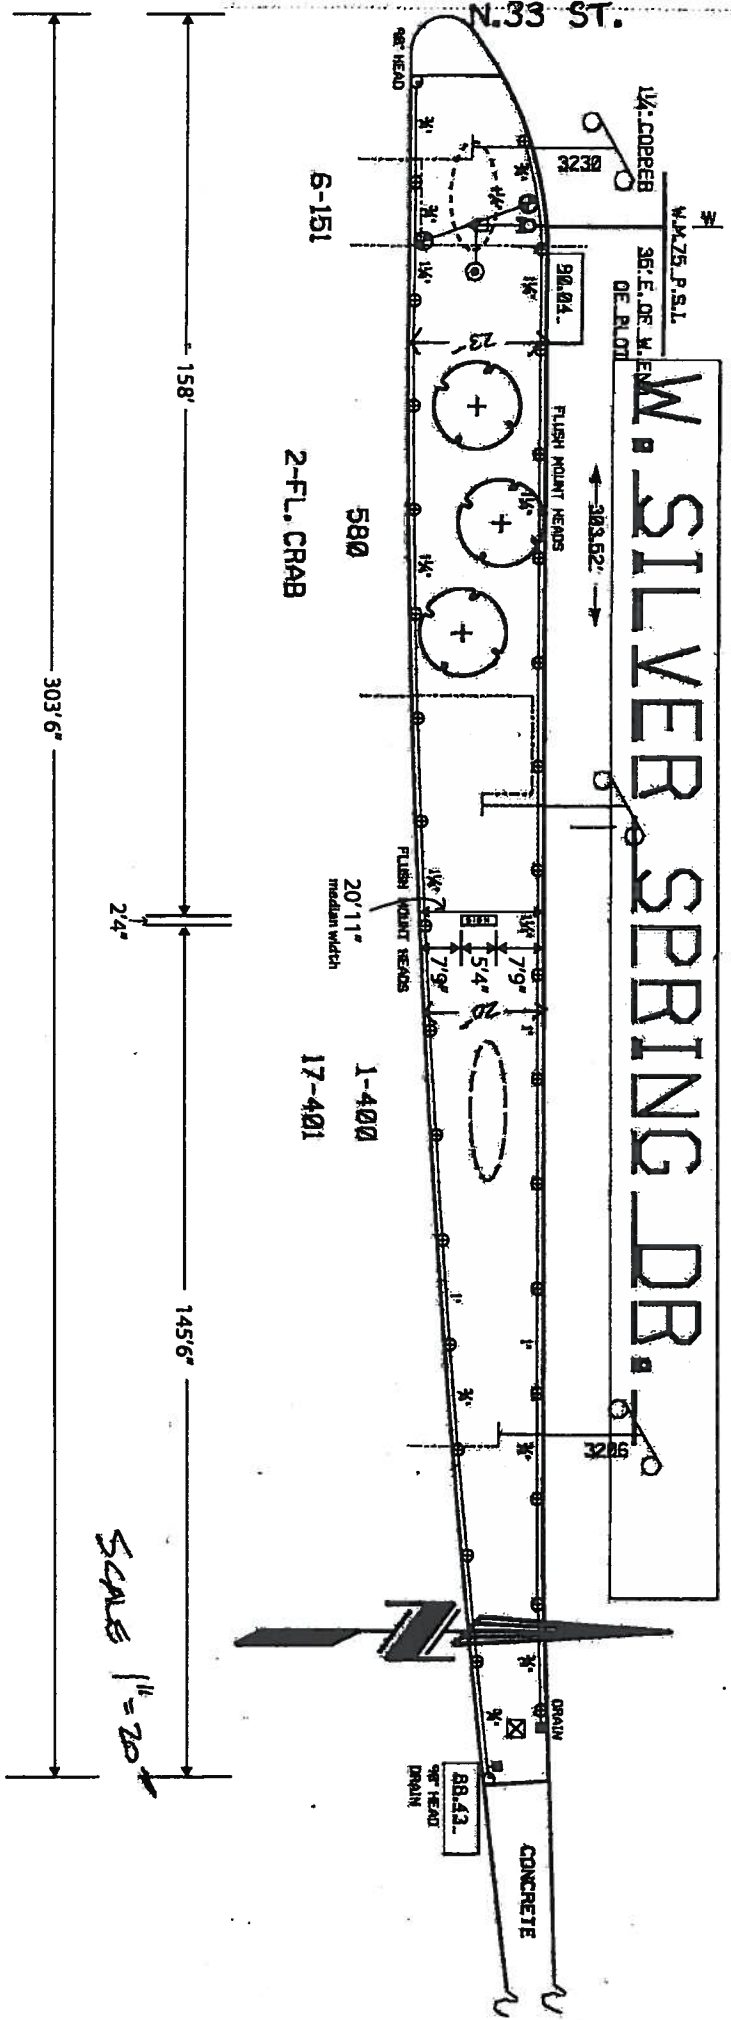

Sign icon reflects size of concrete pad
Metal sign to sit in middle of pad

SCALE 1" = 20'

