

D.Z.A.
ASSOCIATES, INC.
ILL. REG. # 184001714
2025 Butterfield Road
Oak Brook, Illinois
Phone: 630-250-1030
www.dzainc.com

2025 Butterfield Road
Oak Brook, Illinois
Phone: 630-250-1030
www.dzainc.com


Project No.	16.001
Sheet No.	MP1.1
Date	4/21/16
By	M.M.
Check	H.Z.

TENANT IMPROVEMENTS
FDS PROJECT NO. 715016
FAMILY DOLLAR
1201 WEST HISTORIC MITCHELL STREET
MILWAUKEE, WISCONSIN
MILWAUKEE, WISCONSIN
MERCHANDISE PLAN

Project No.	715016
Location	MILWAUKEE, WI
Total Sq. Ft.	9199
Sales Sq. Ft.	7563
Ceiling Height	10'-0"
Drawn By	SCOFFIELD
Date	3.25.16




MERCHANDISE PLAN

1/8" = 1'-0"

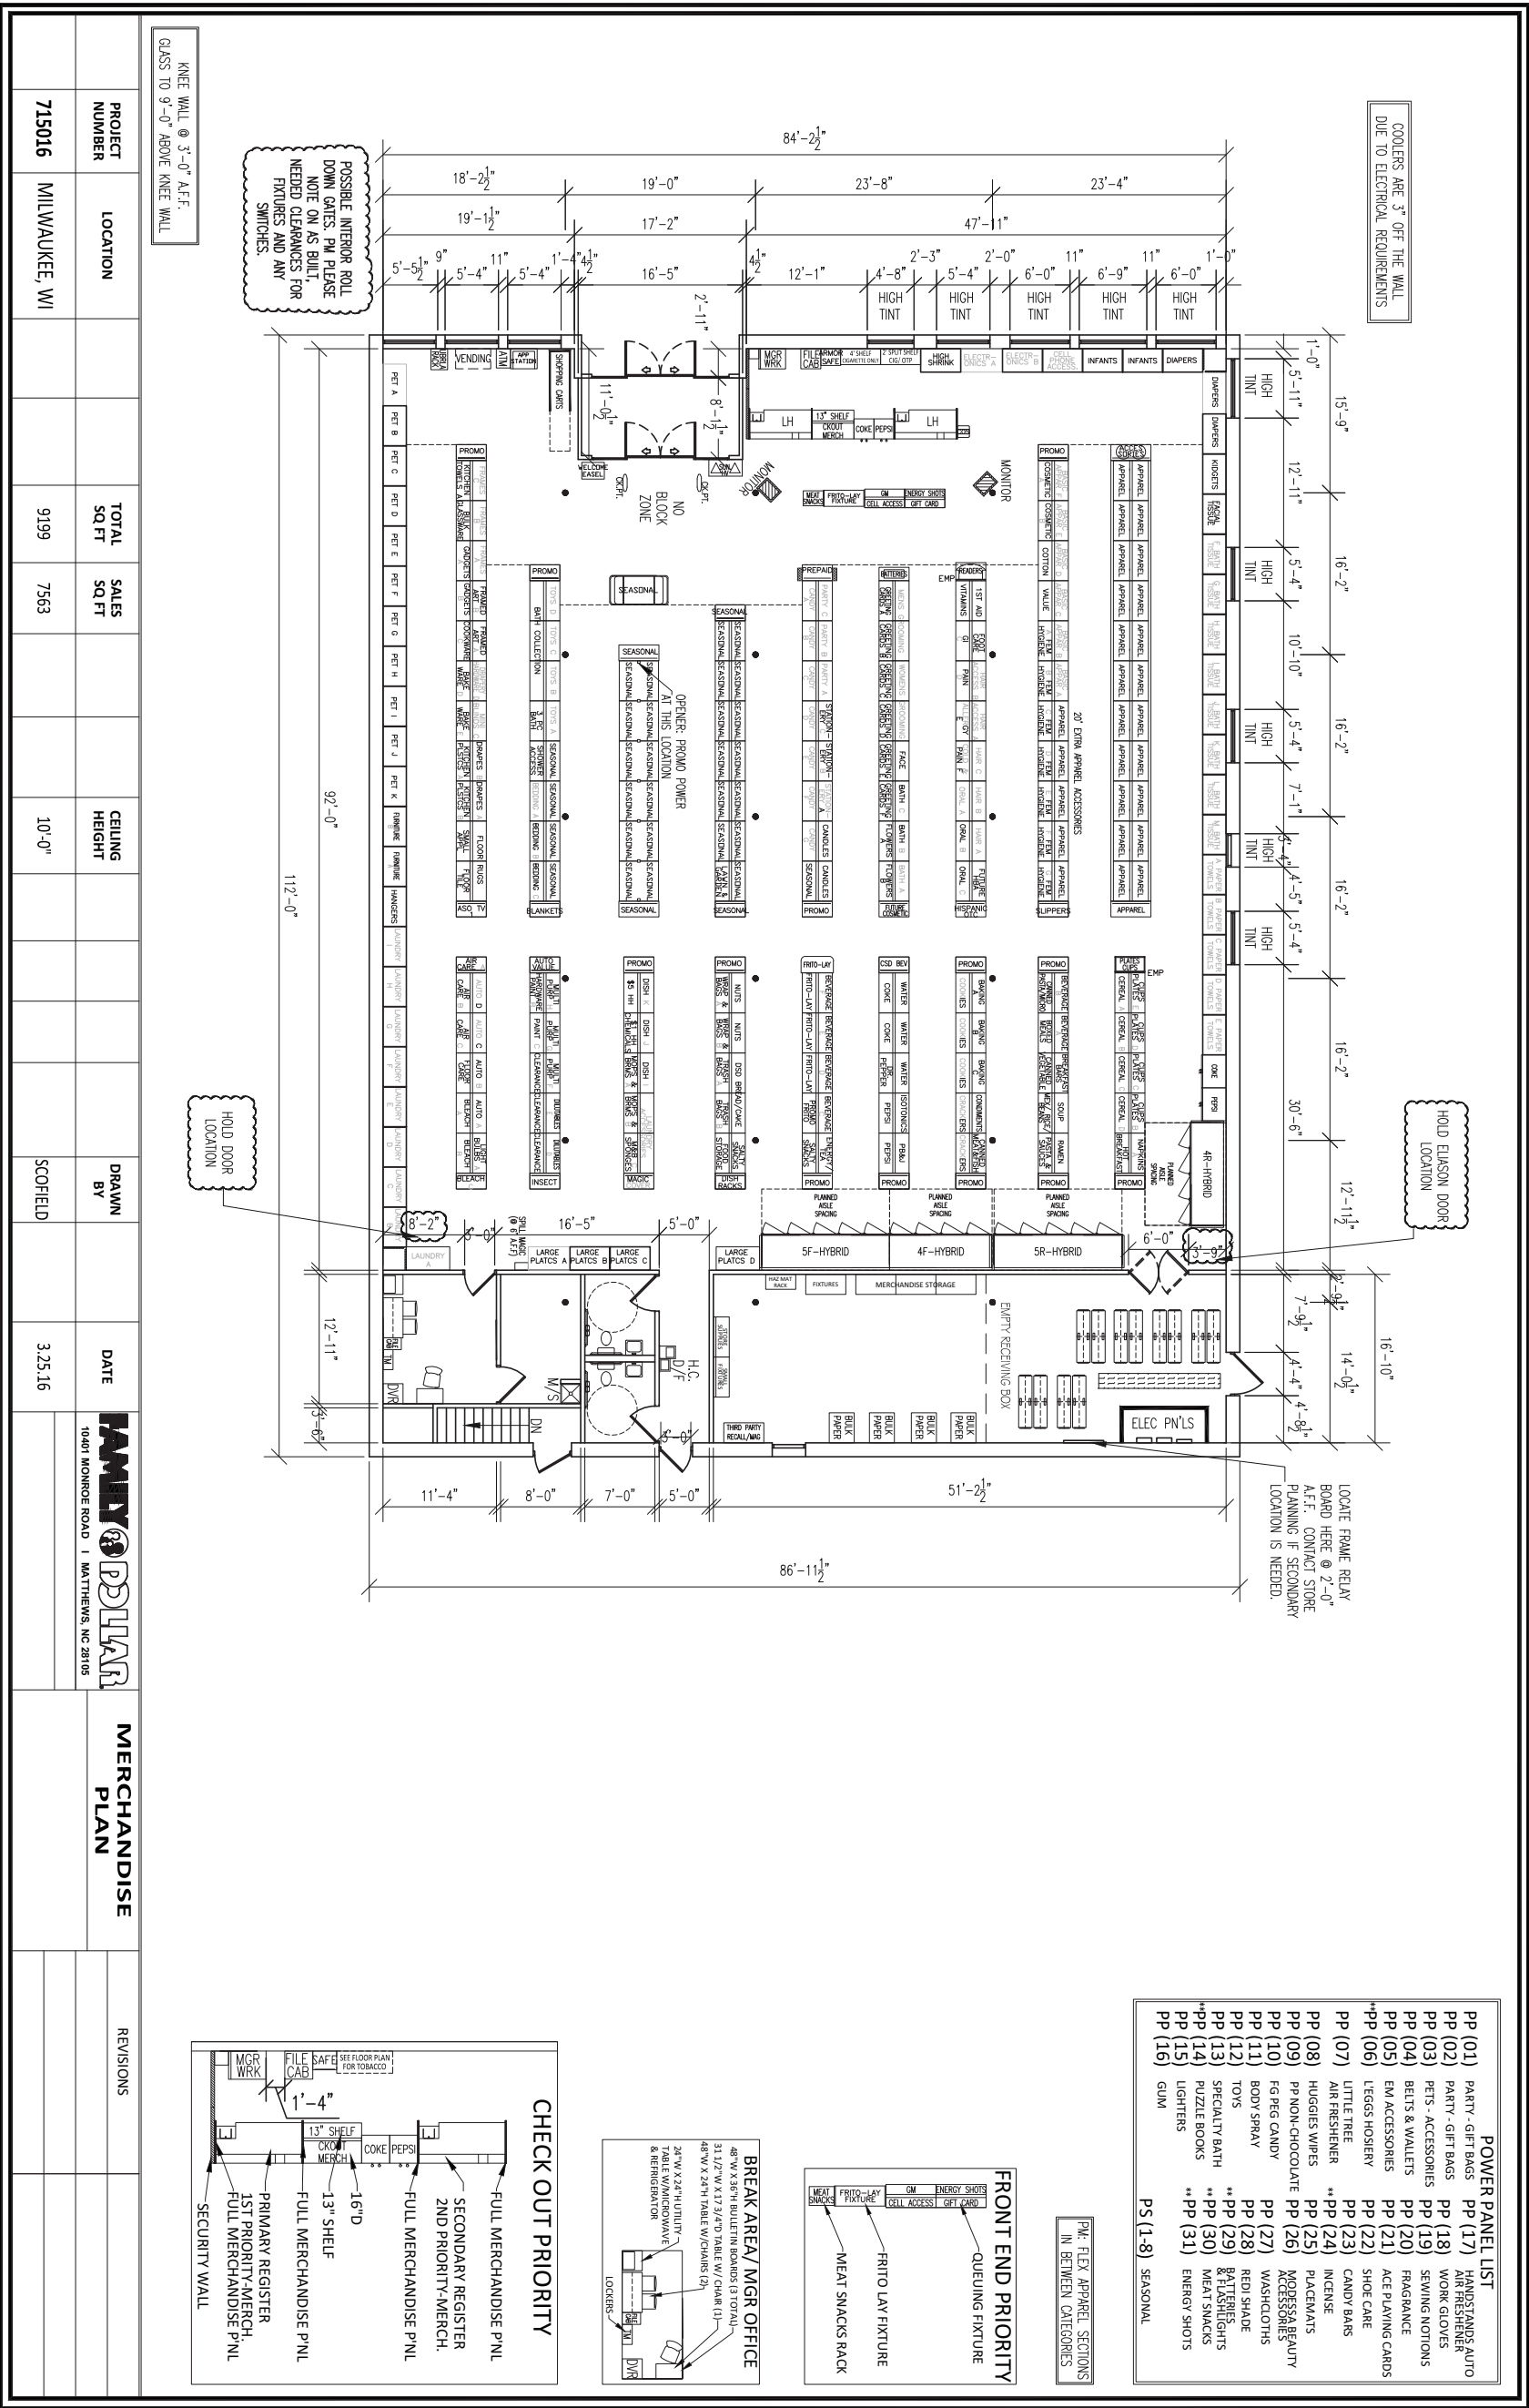

- POWER PANEL LIST**
- PP (01) PARTY - GIFT BASKS
 - PP (02) PARTY - GIFT BAGS
 - PP (03) PARTY - ACCESSORIES
 - PP (04) BELTS & WAALLETS
 - PP (05) EM ACCESSORIES
 - **PP (06) LEGGS HOSEIRY
 - PP (07) LITTLE TREE
 - PP (08) HUGGIES WIPES
 - PP (09) PP NON-CHOCOLATE
 - PP (10) FG REG CANDY
 - PP (11) BODY SPRAY
 - PP (12) TOYS
 - PP (13) SPECIALTY BATH
 - **PP (14) PUZZLE BOOKS
 - PP (15) LIGHTERS
 - PP (16) GUM
 - PP (17) HANDSTANDS AUTO AIR FRESHER
 - PP (18) WORK GLOVES
 - PP (19) SEWING NOTIONS
 - PP (20) FRAGRANCE
 - PP (21) ACE PLAYING CARDS
 - PP (22) SHOE CARE
 - PP (23) CANDY BARS
 - **PP (24) INCENSE
 - PP (25) PLACEMAT'S
 - PP (26) MOPRESSA BEAUTY ACCESSORIES
 - PP (27) WASHCLOTHS
 - PP (28) RED SHADE
 - **PP (29) BATTERIES & FLASHLIGHTS
 - **PP (30) MEAT SNACKS
 - **PP (31) ENERGY SHOTS
 - PS (1-8) SEASONAL

PK: FLEX APPAREL SECTIONS IN BETWEEN CATEGORIES

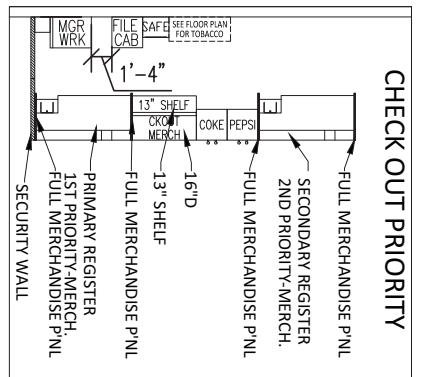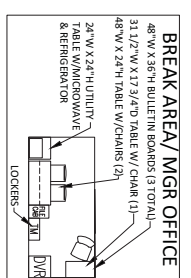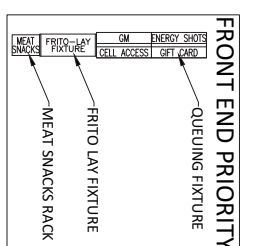

KNEE WALL @ 3'-0" A.F.F. GLASS TO 9'-0" ABOVE KNEE WALL

POSSIBLE INTERIOR ROLL DOWN GATES. PM PLEASE NOTE CLEARANCES FOR FIXTURES AND ANY SWITCHES.

COOLERS ARE 3" OFF THE WALL DUE TO ELECTRICAL REQUIREMENTS

LOCATE FRAME RELAY BOARD HERE @ 2'-0" A.F.F. CONTACT STORE PLANNING IF SECONDARY LOCATION IS NEEDED.

HOLD DOOR LOCATION

HOLD ELIASON DOOR LOCATION

REVISIONS

NO.	DESCRIPTION

FAMILY DOLLAR
10401 MORRIS ROAD | MATTHEWS, NC 28105