


LONG 1 T U D I N A L S E C T I O N
 SCALE 1/2 INCH = ONE FOOT
 LOOKING NORTH

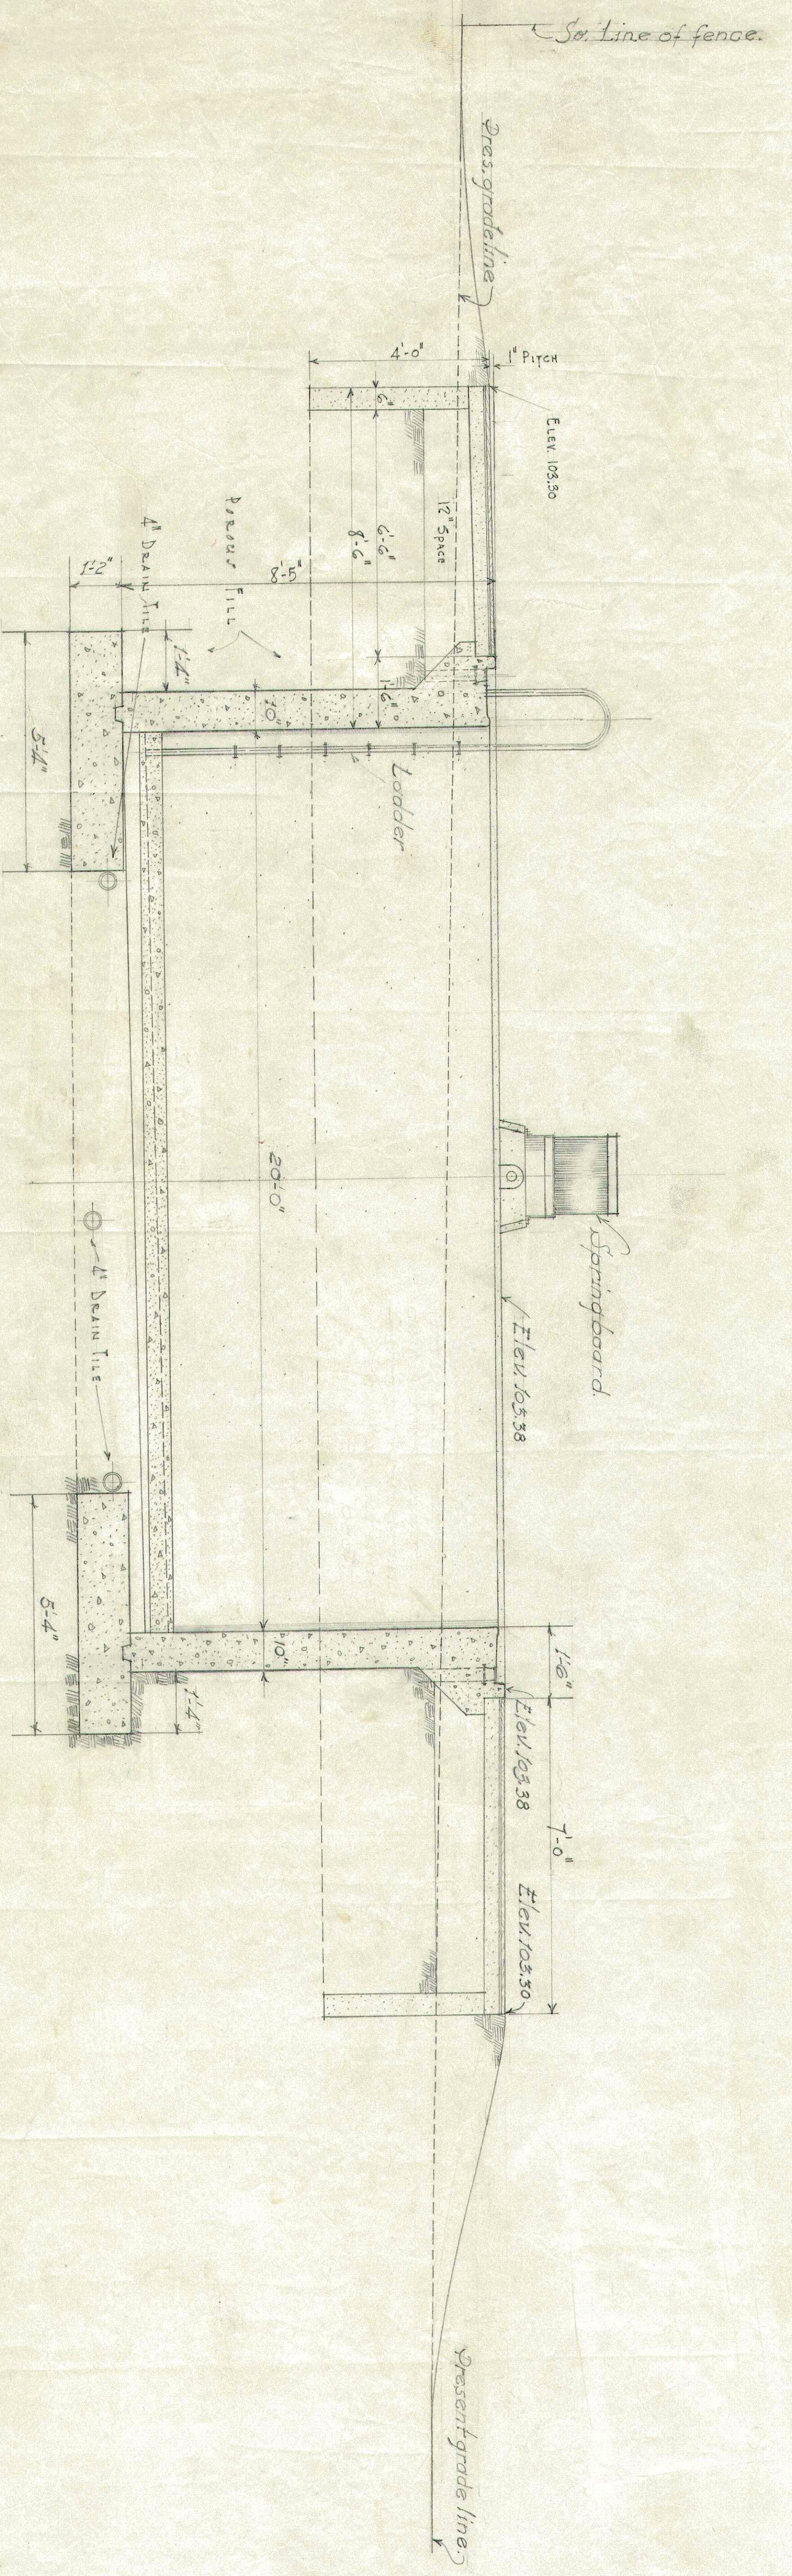

CROSS SECTION
 SCALE 1/2 INCH = ONE FOOT
 LOOKING WEST



2

