
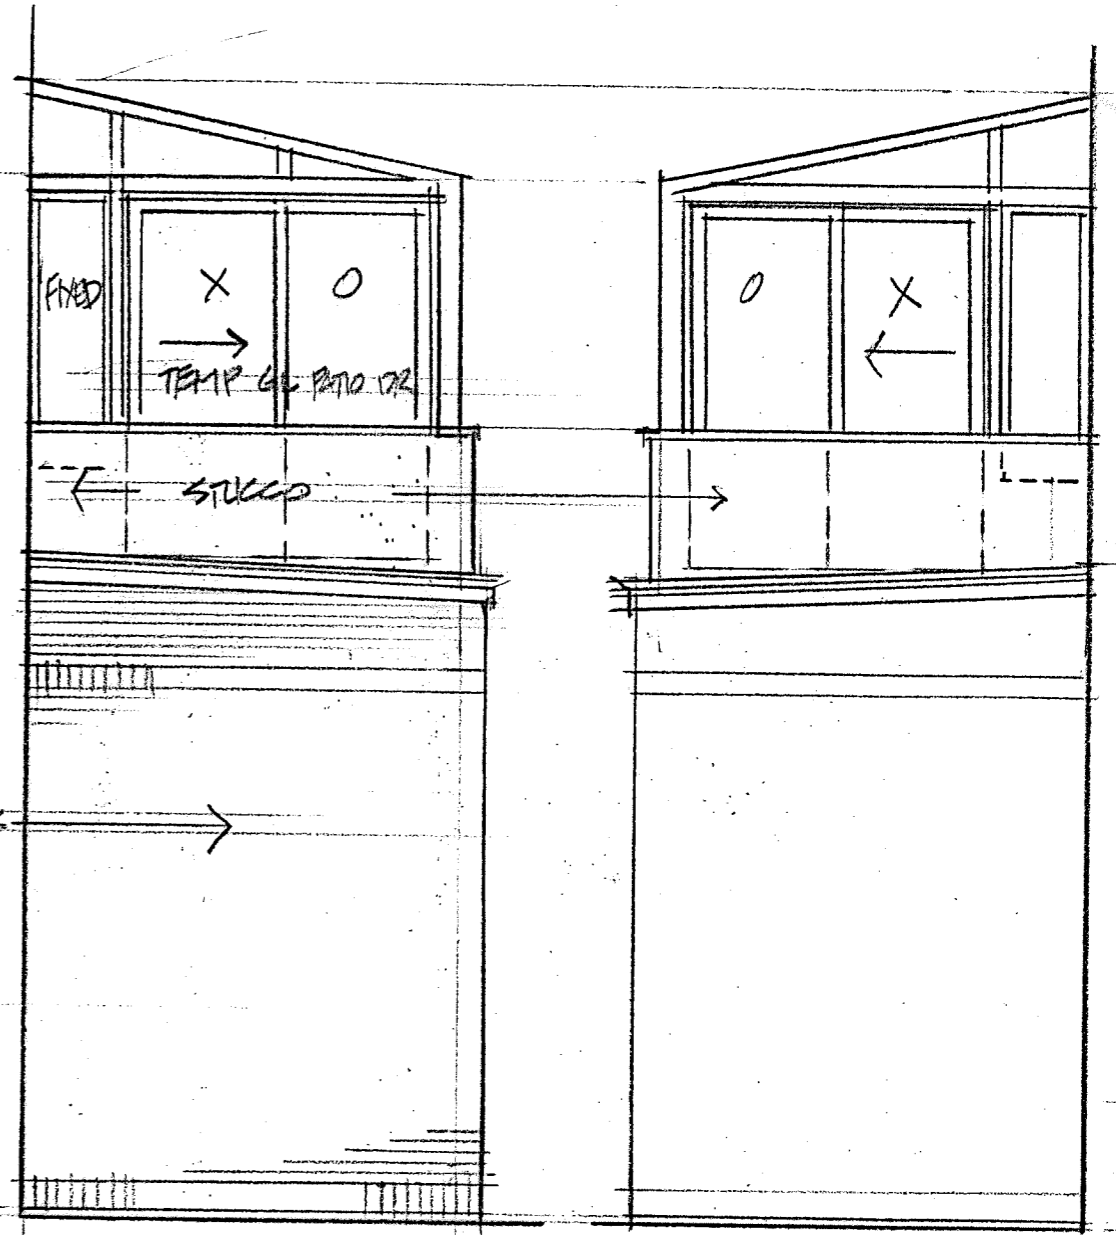
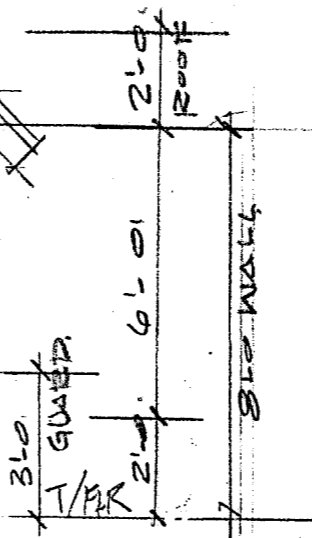


30178

J. HEANEY ARCH
PATIO ENCLOSURES

MR & MRS DUNCAN
2879 N. GRANT BLVD
MILWAUKEE WI

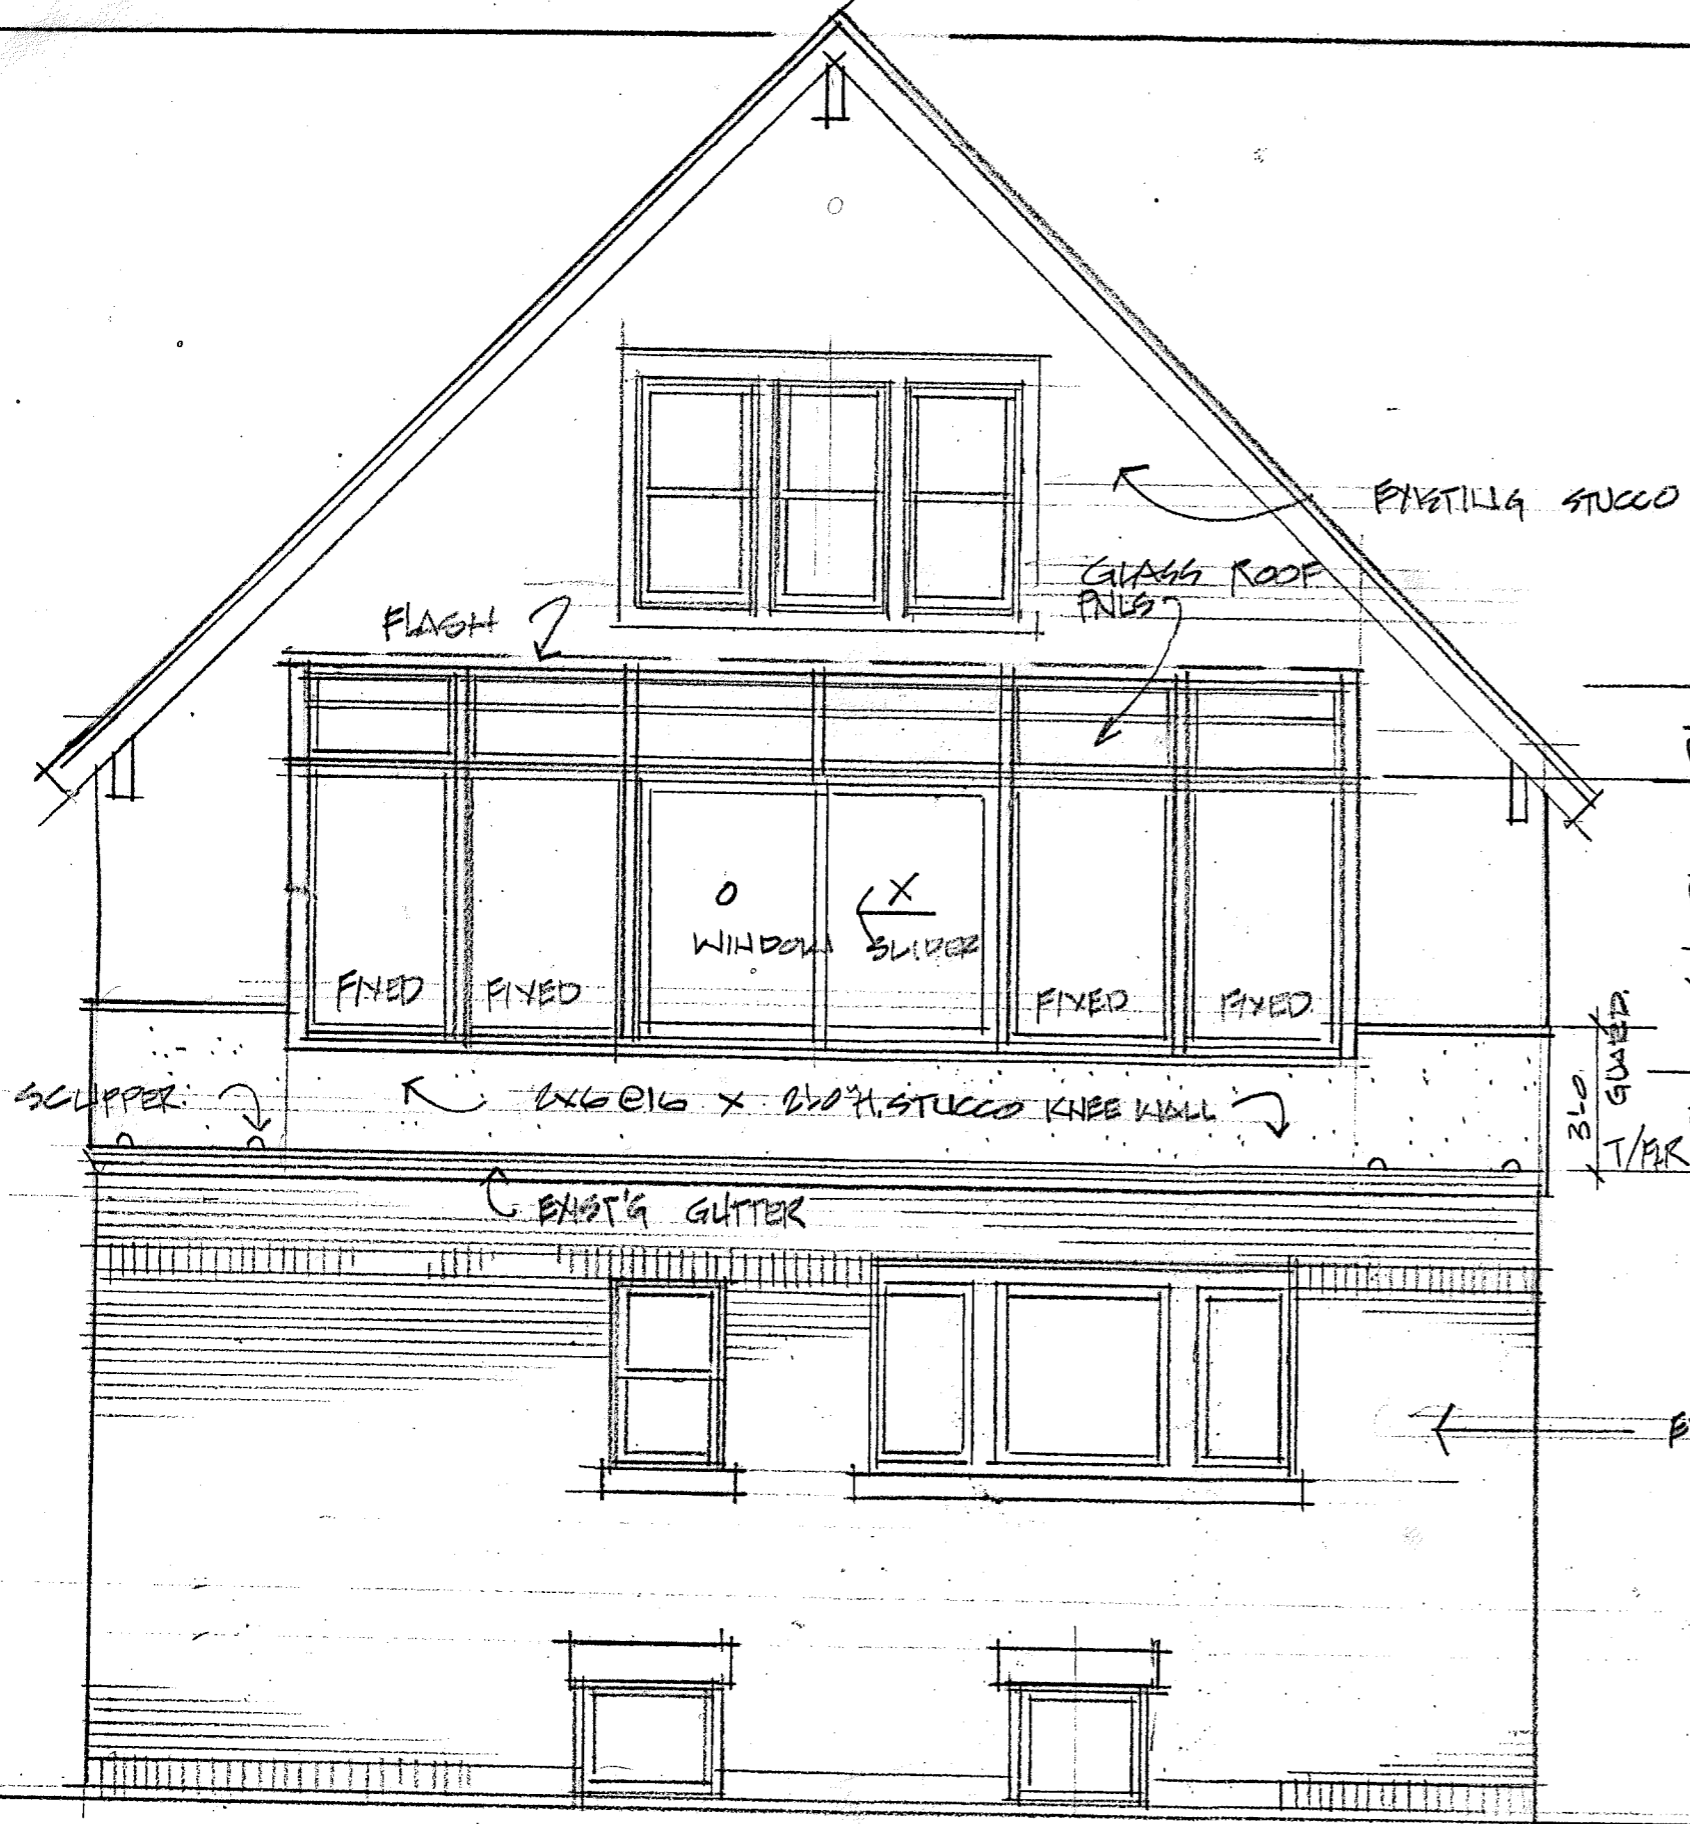

REAR (B-WALL) ELEVATION

SIDE ELEVATIONS A & C WALLS

DUNCAN 2879 N. GRANT BLVD
MILWAUKEE WI

2
OF 2