

Wisconsin Conservatory of Music

1584 North Prospect Avenue - Milwaukee, Wisconsin

Drawing Package Title: WI_Conservatory_of_Music_3_(3).pdf

Date: 10-27-25

NOTE: Remove Flood Lights & Existing Sign. Re-route Power.



















4085 North 128th Street Brookfield, WI 53005 p. 262-781-1500 Client: Wisconsin Conservatory of Music

Address: 1584 North Prospect Avenue

Location: Milwaukee, Wisconsin

Sales Representative: Skip DeBack

Project Manager: T.B.D.

Designer: Mark Mayzik

Scale: N/A

Client / Location or Project / Sign Classification / Version# or Sheet / Revision# / Drawing Status WI_Conservatory_of_Music_OVERVIEW_r00_D

01-09-25

Paper Size: 11x17

Signature / Date:

CONCEPTUAL DRAWING

Site Map







4085 North 128th Street Brookfield, WI 53005

Client: Wisconsin Conservatory of Music

Address: 1584 North Prospect Avenue

Location: Milwaukee, Wisconsin

Sales Representative: Skip DeBack

Project Manager: T.B.D.

Designer: Mark Mayzik

Scale: N/A


Client / Location or Project / Sign Classification / Version# or Sheet / Revision# / Drawing Status WI_Conservatory_of_Music_SITE_MAP_r00_D

01-28-25

Paper Size: 11x17

Signature / Date:

CONCEPTUAL DRAWING

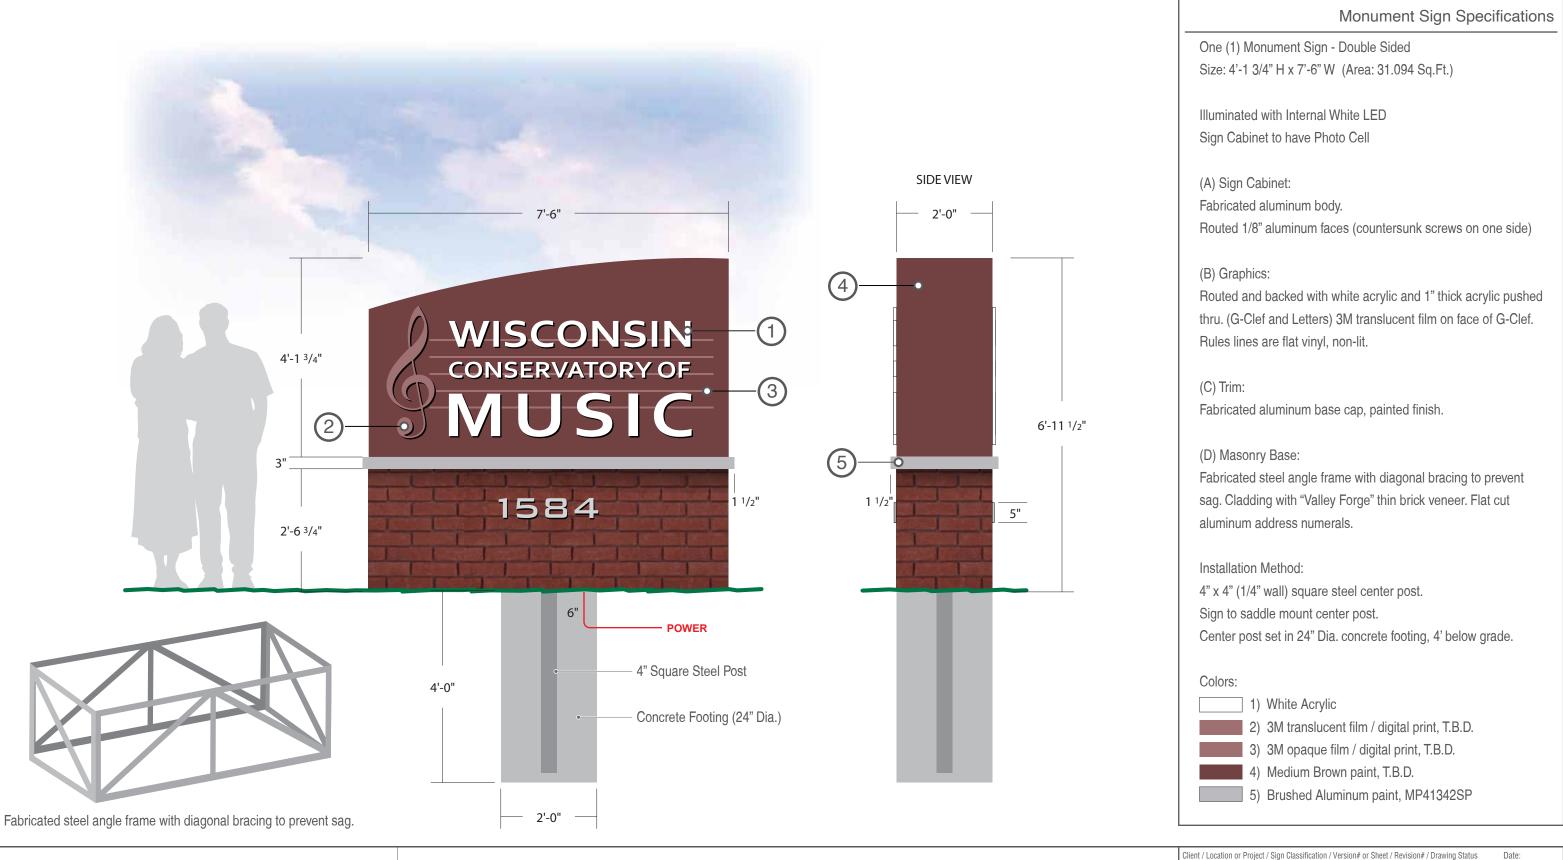





4085 North 128th Street Brookfield, WI 53005

Client: Wisconsin Conservatory of Music

Address: 1584 North Prospect Avenue

Location: Milwaukee, Wisconsin

Sales Representative: Skip DeBack

Project Manager: T.B.D.

Designer: Mark Mayzik

Scale: 1/2"=1'-0"

Signature / Date:

WI_Conservatory_of_Music_MON_v04_r01_D

02-27-25


Paper Size: 11x17

4 of 8

Monument Sign Photo Rendering



Illuminated Effect

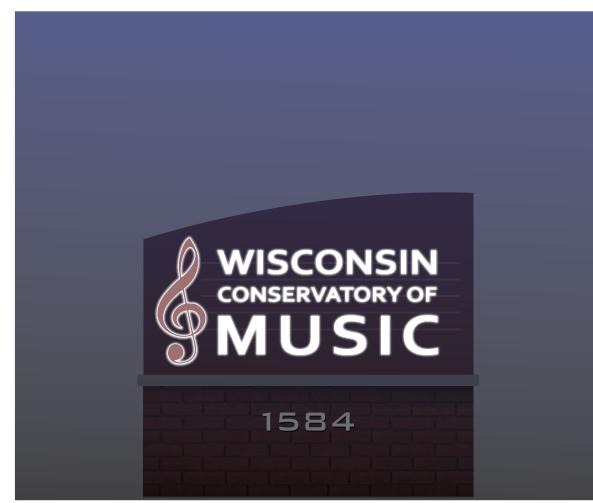





4085 North 128th Street Brookfield, WI 53005

Client: Wisconsin Conservatory of Music

Location: Milwaukee, Wisconsin

Sales Representative: Skip DeBack

Scale: N/A

Client / Location or Project / Sign Classification / Version# or Sheet / Revision# / Drawing Status WI_Conservatory_of_Music_MON_PR_v04_r01_D

10-27-25

Address: 1584 North Prospect Avenue

Project Manager: T.B.D.

Paper Size: 11x17

Designer: Mark Mayzik

Signature / Date:

Monument Sign Photo Rendering





4085 North 128th Street Brookfield, WI 53005 www.LembergElectric.com Client: Wisconsin Conservatory of Music

Address: 1584 North Prospect Avenue

Location: Milwaukee, Wisconsin

Sales Representative: Skip DeBack

Project Manager: T.B.D.

Designer: Mark Mayzik

Client / Location or Project / Sign Classification / Version# or Sheet / Revision# / Drawing Status Scale: N/A

WI_Conservatory_of_Music_MON_PR2_v04_r01_D

10-27-25

Signature / Date:

Paper Size: 11x17

6 of 8

Push Through Examples









Examples of Acrylic Push Through





4085 North 128th Street Brookfield, WI 53005

Client: Wisconsin Conservatory of Music

Address: 1584 North Prospect Avenue

Location: Milwaukee, Wisconsin

Sales Representative: Skip DeBack

Project Manager: T.B.D.

Designer: Mark Mayzik

Scale: N/A

WI_Conservatory_of_Music_PUSH_THRU_r00_D

Client / Location or Project / Sign Classification / Version# or Sheet / Revision# / Drawing Status

02-24-25

Paper Size: 11x17 Signature / Date:

			Wise	consin Conservatory of Music - Monume	
01-10-2025 / Sign Class: Monument Sign / File Name: WI_Conservatory_of_Music_3_(0).pdf Initial drawings completed MCM	-			Notes & Revisions Check List & Flagg	
			⊗	 Colors properly specified. (N) Colors picked by design, client to approve. (N) 	
01-28-2025 / Sign Class: Monument Sign / File Name: WI_Conservatory_of_Music_3_(1).pdf Added night illumination views. (SD) - MCM	-			 Elevation details called out. (N) EMC call outs and electrical drawings. (N/A) LED color temp. (N) Logo/Art do we have clean vector art. (Y) Photo eye placement. (N) 	
02-21-2025 / Sign Class: Monument Sign / File Name: WI_Conservatory_of_Music_3_(2).pdf Revised options. (SD) - MCM	-			 PMS Colors. (N) Sample colors being provided to client. (N) Tech audit info- Electrical Placement. (N) Tech audit info- Footer Details on Drawings. (Y) 	
02-27-2025 / Sign Class: Monument Sign / File Name: WI_Conservatory_of_Music_3_(3).pdf Revised orientation of curve direction. (SD) - MCM	-			01-10-2025 Paint colors to be determined MCM	
-	-			-	
-	-			-	
-	-			-	
-	-			-	
-	-			-	
-	-			-	
Job File Location Sales: Customer Folders / Wisconsin Conservatory of Music / Art W	ork Job File Location Design:	: Sign Vault_20 / W / Wisconsin Conservatory of Music			
Client:	Wisconsin Conservatory of Music	Sales Representative: Skip DeBack	Scale: N/A	Client / Location or Project / Sign Classification / Version# or Sheet / Revision# / Drawing Status WI_Conservatory_of_Music_NOTES_r03_D	Date: 10-27-25





Address: 1584 North Prospect Avenue Location: Milwaukee, Wisconsin

Project Manager: T.B.D. Designer: Mark Mayzik

Paper Size: 11x17

Signature / Date:

8 of 8