






LAKEFRONT MARATHON
TRAFFIC CONTROL PLAN

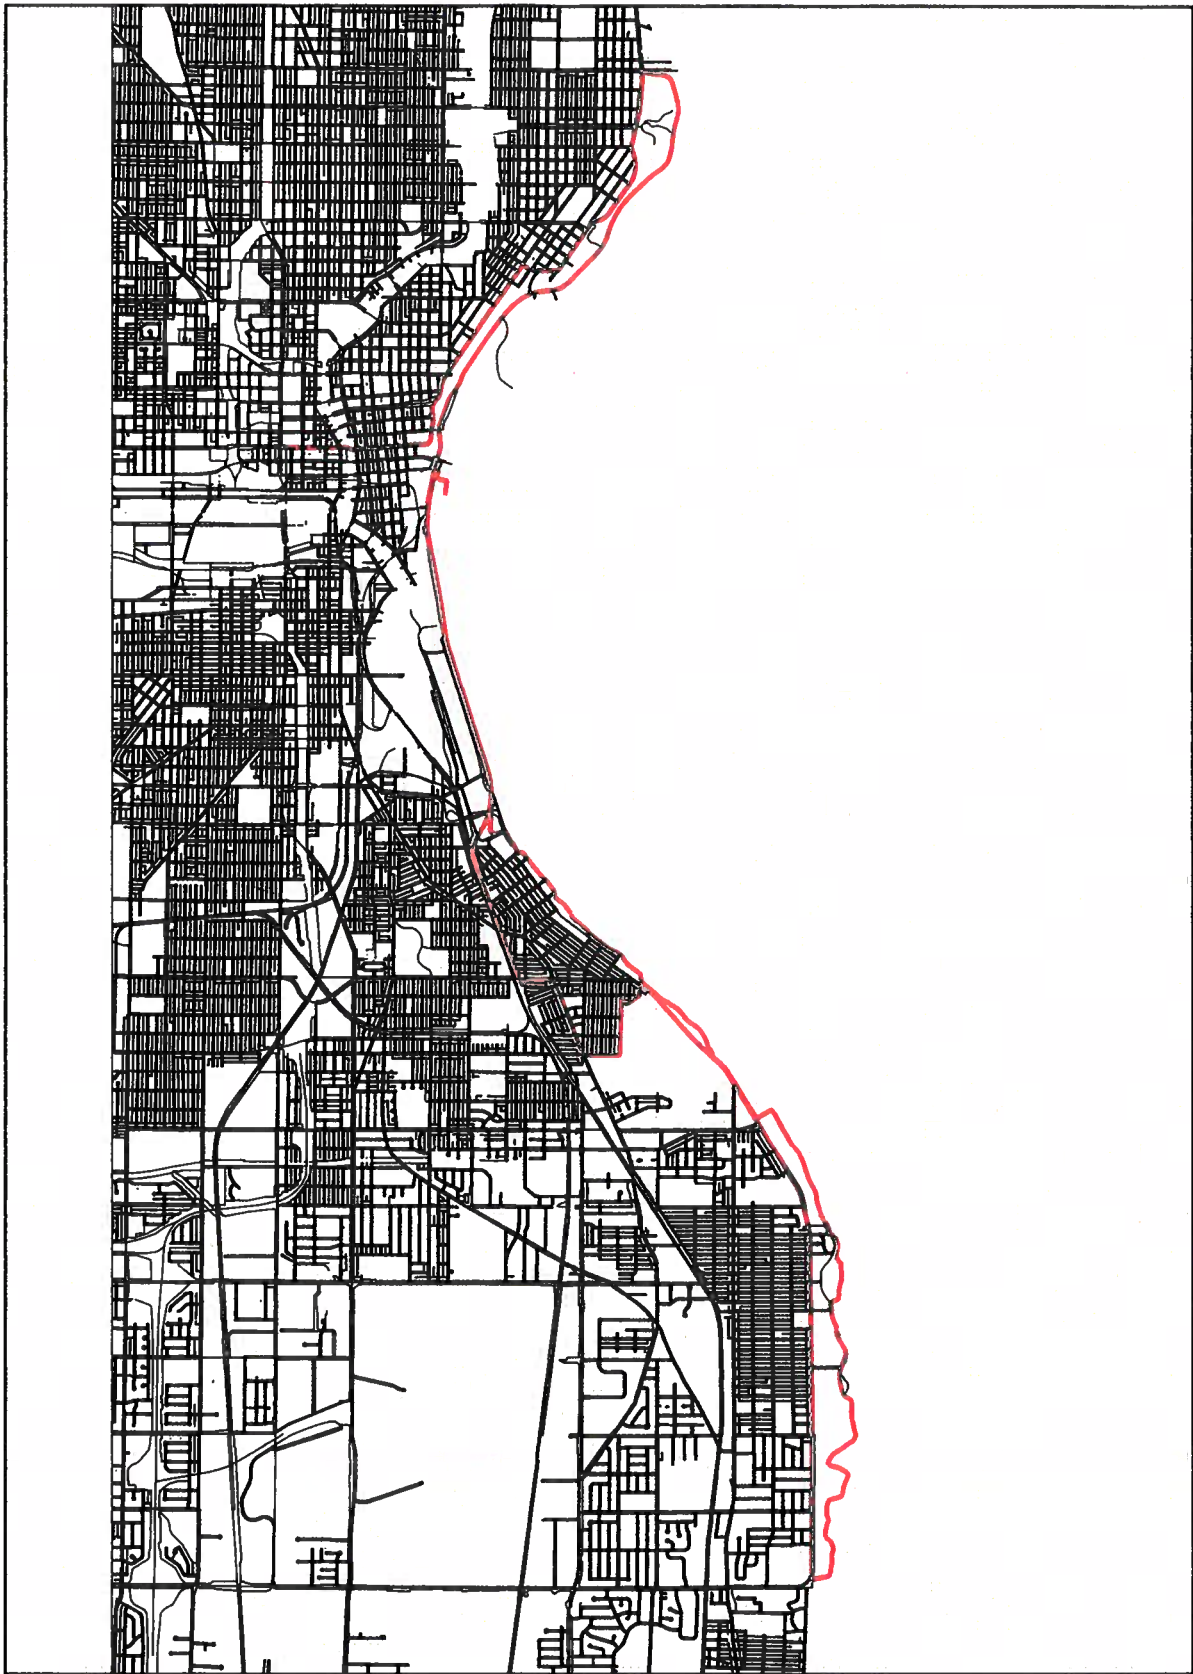

77

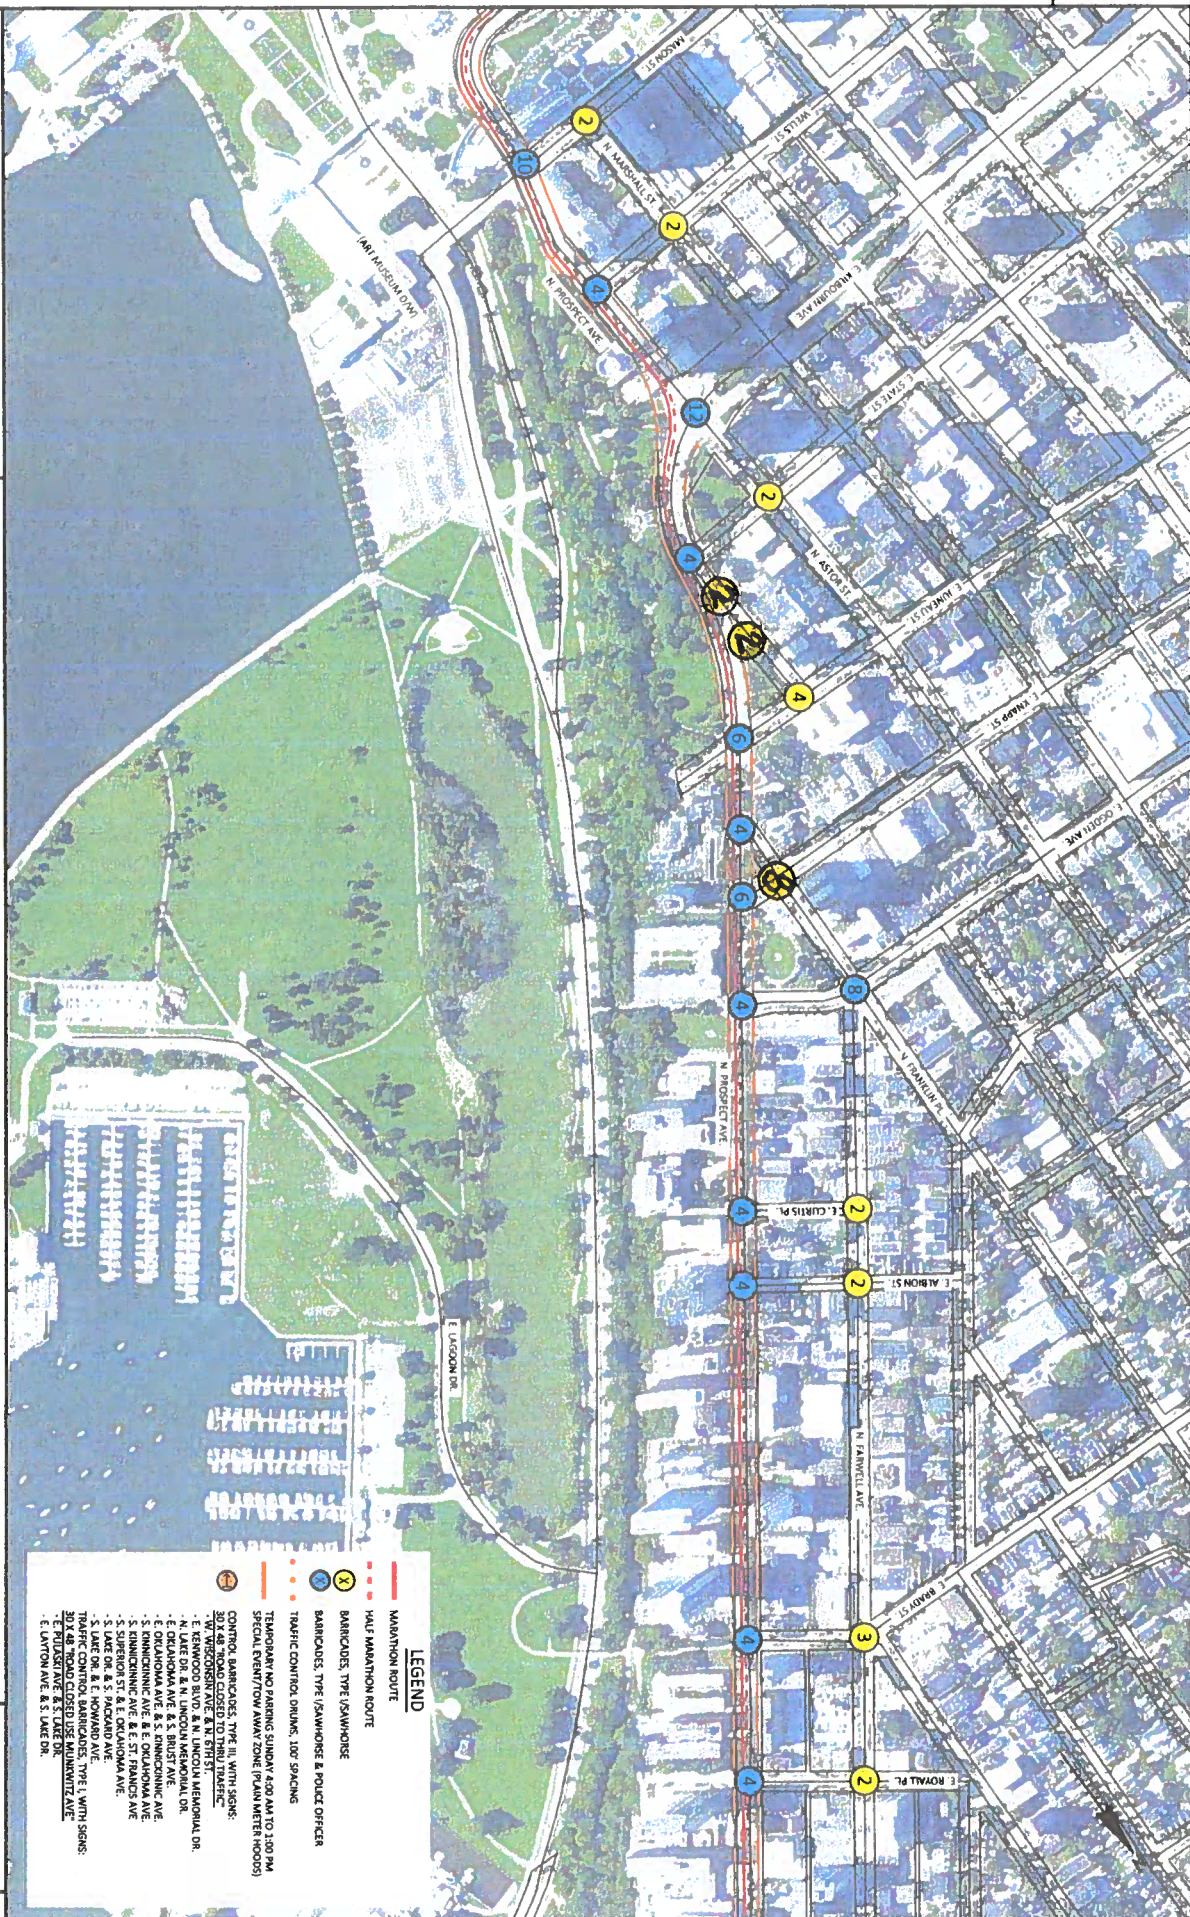

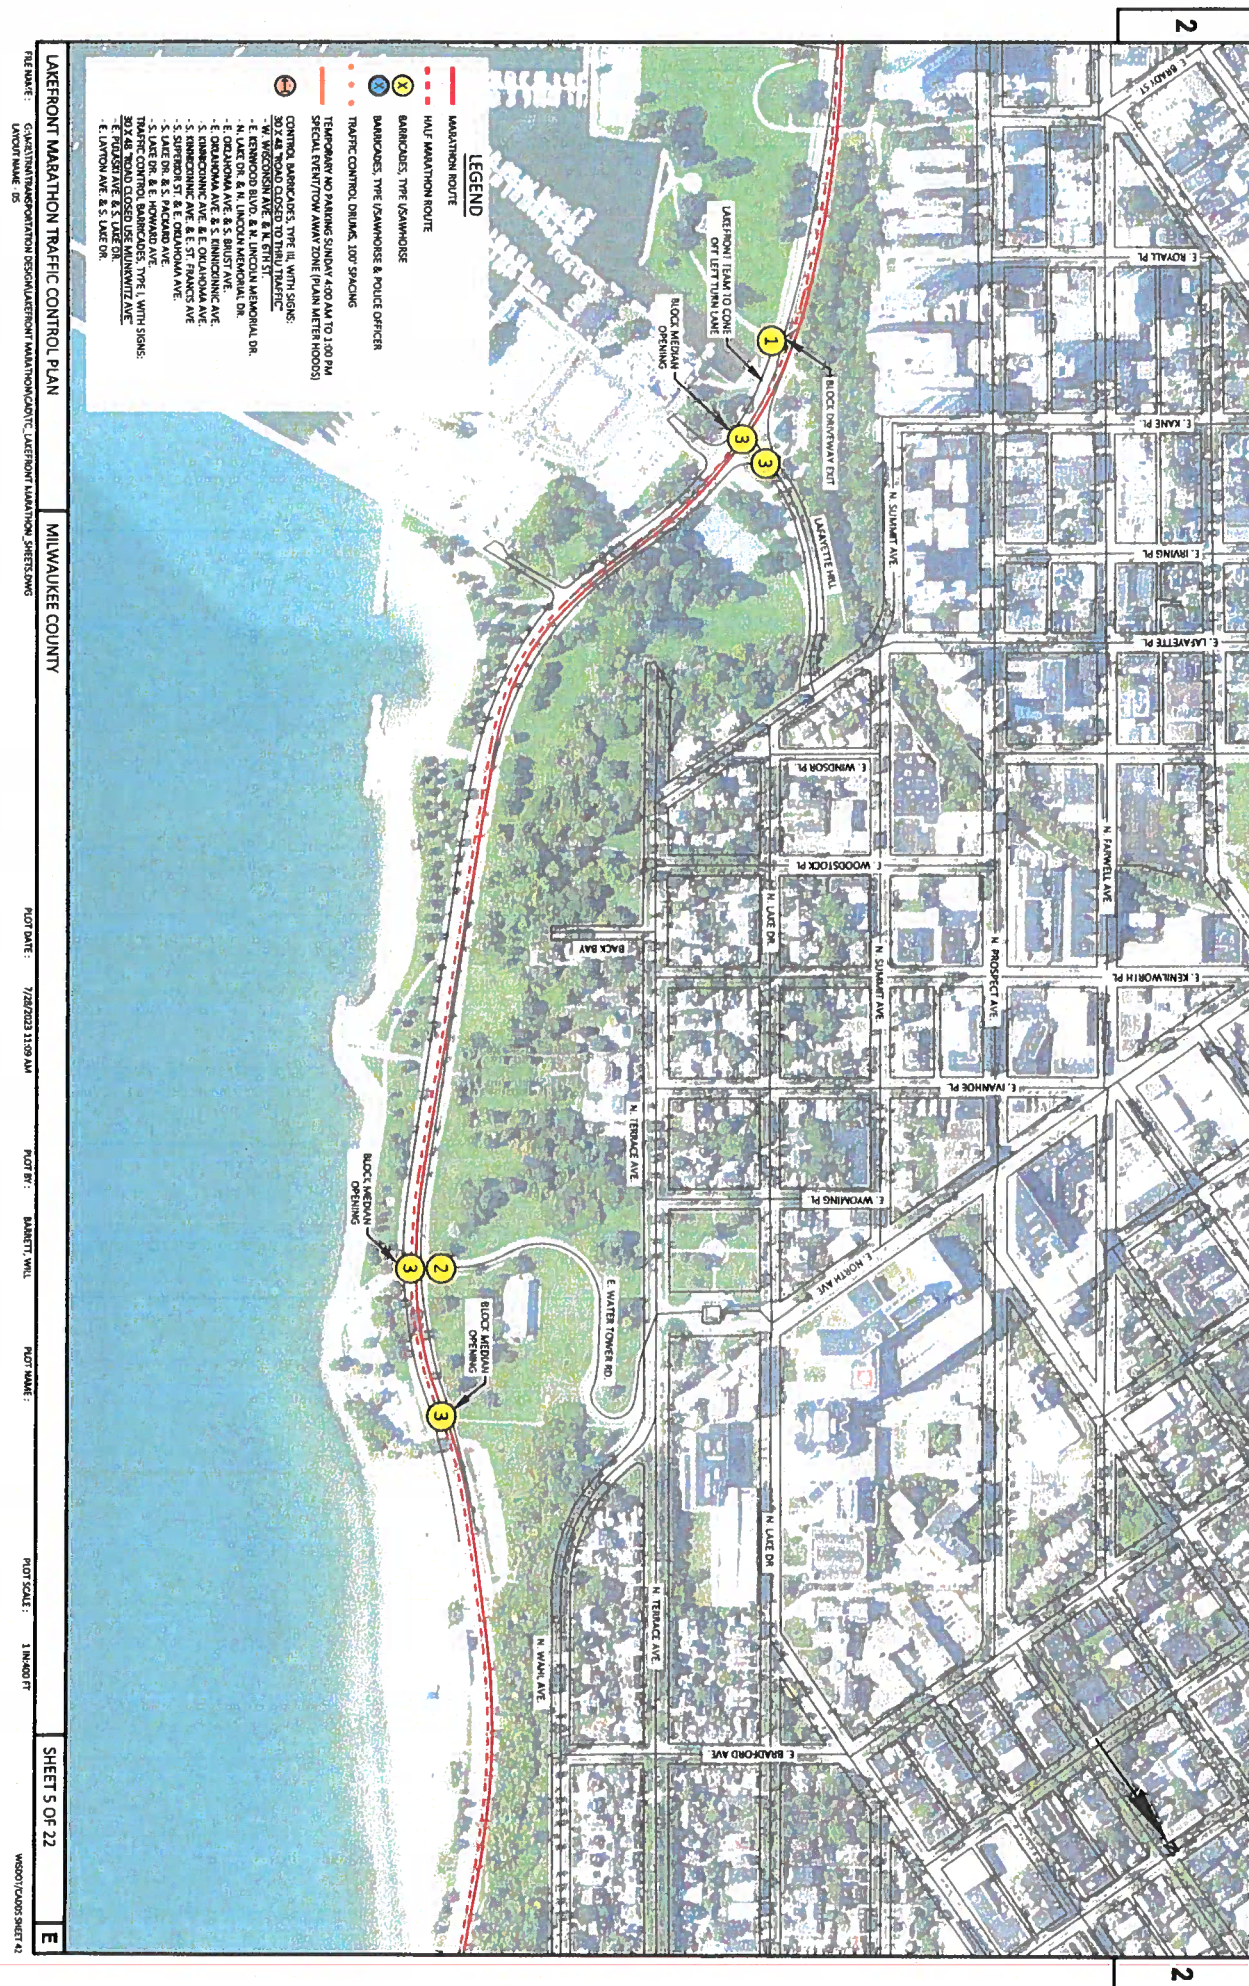

LAKEFRONT MARATHON TRAFFIC CONTROL PLAN

MILWAUKEE COUNTY





FILE NAME :
C:\MAIL\1089\1089
LAYOUT NAME - DE


NOT DATE: 7/26/2023 11:09 AM

PLD18Y: DUBRETT, WILLIAM

Pilot Name:

PLANT SCALE: 1 IN.=400 FT.

MEET 4

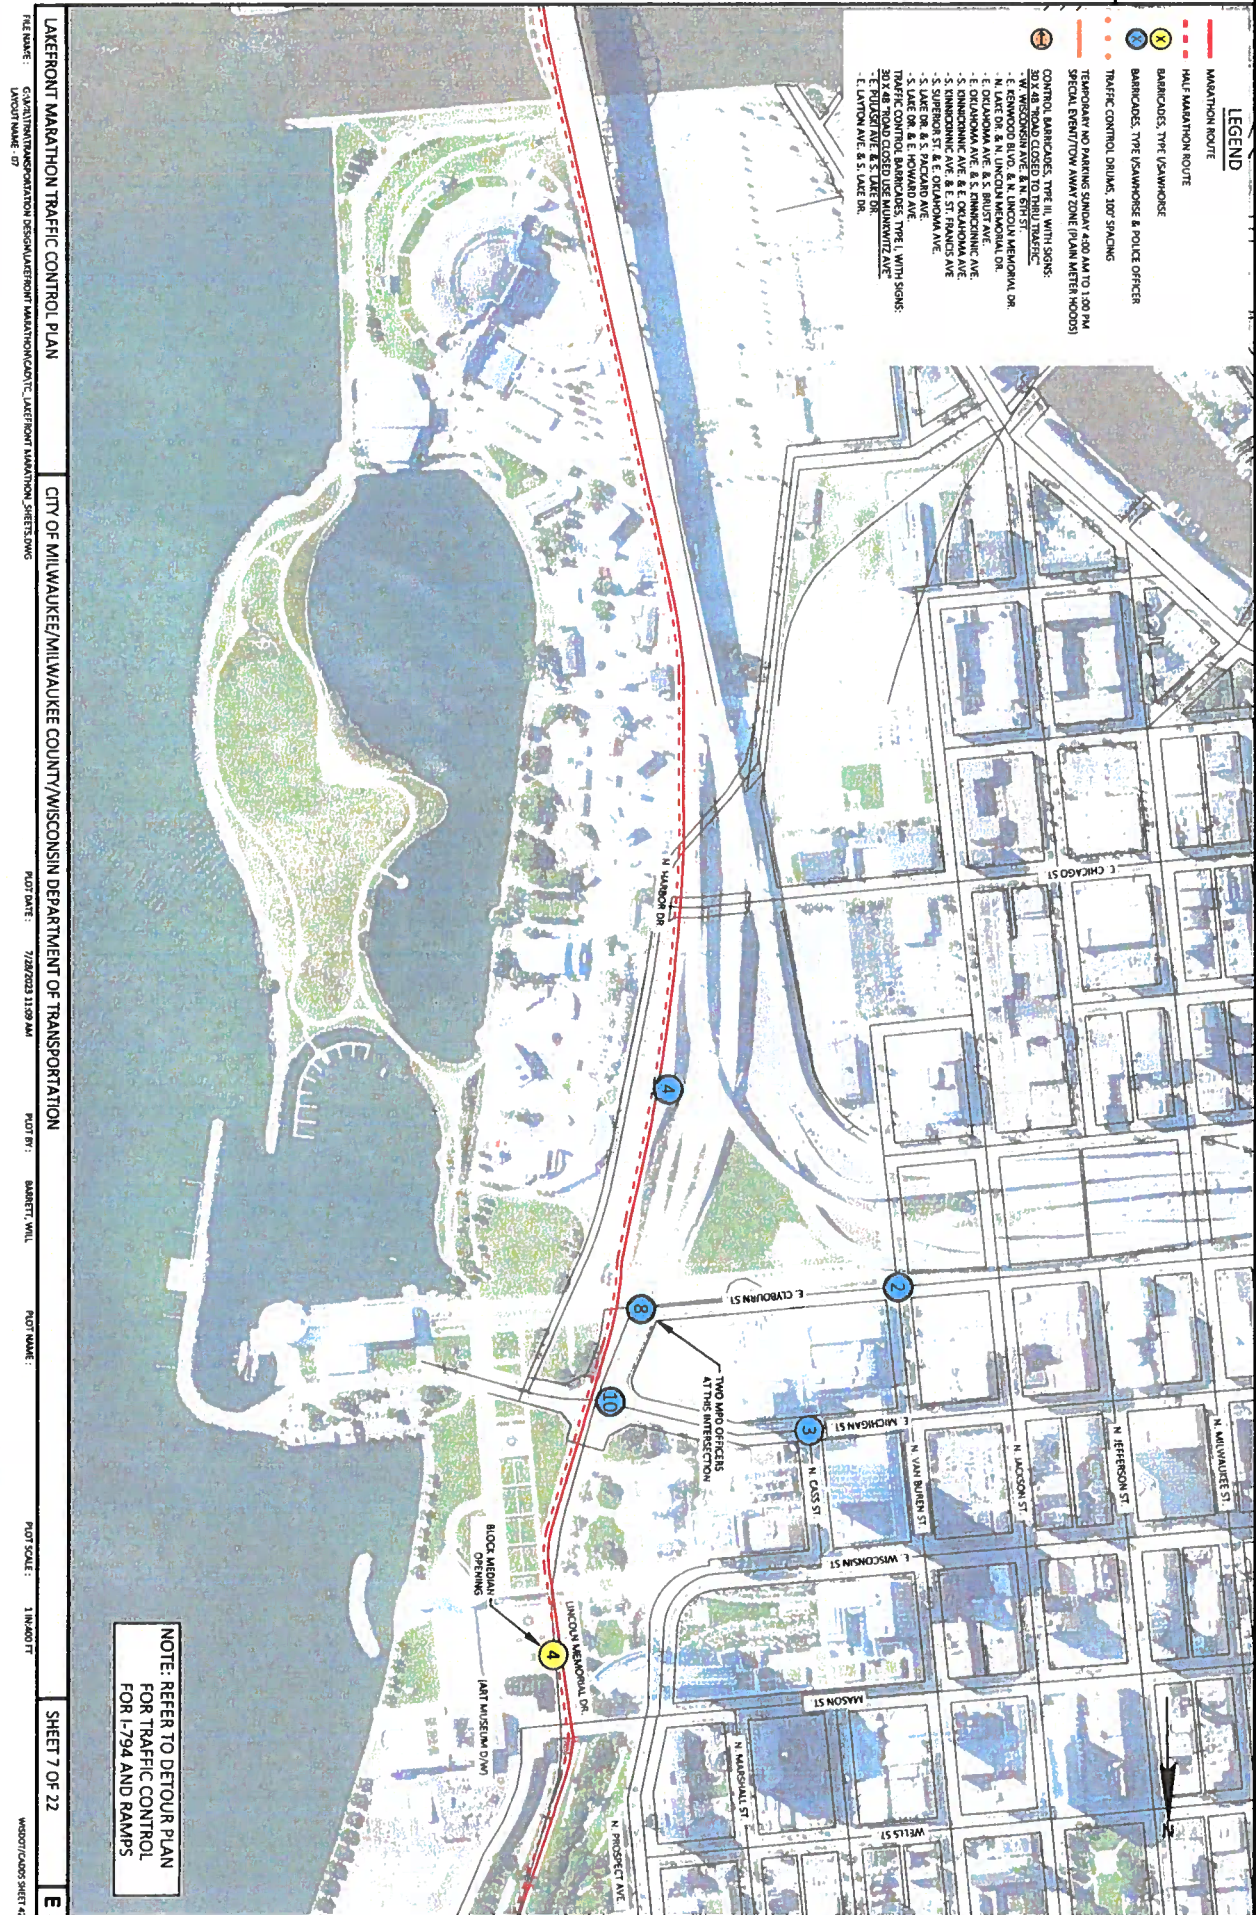

LAKEFRONT MARATHON TRAFFIC CONTROL PLAN

WISCONSIN DEPARTMENT OF TRANSPORTATION

FILE NAME: G:\ACT\FROM TRANS
LAYERIT NAME: 08

PILOT DATE: 7/28/2023 11:09 AM

PLOT BY: BURETT, WILLIAM


PLOT NAME:

PILOT SCALE: 1 IN.=400 FT


- [illegible]



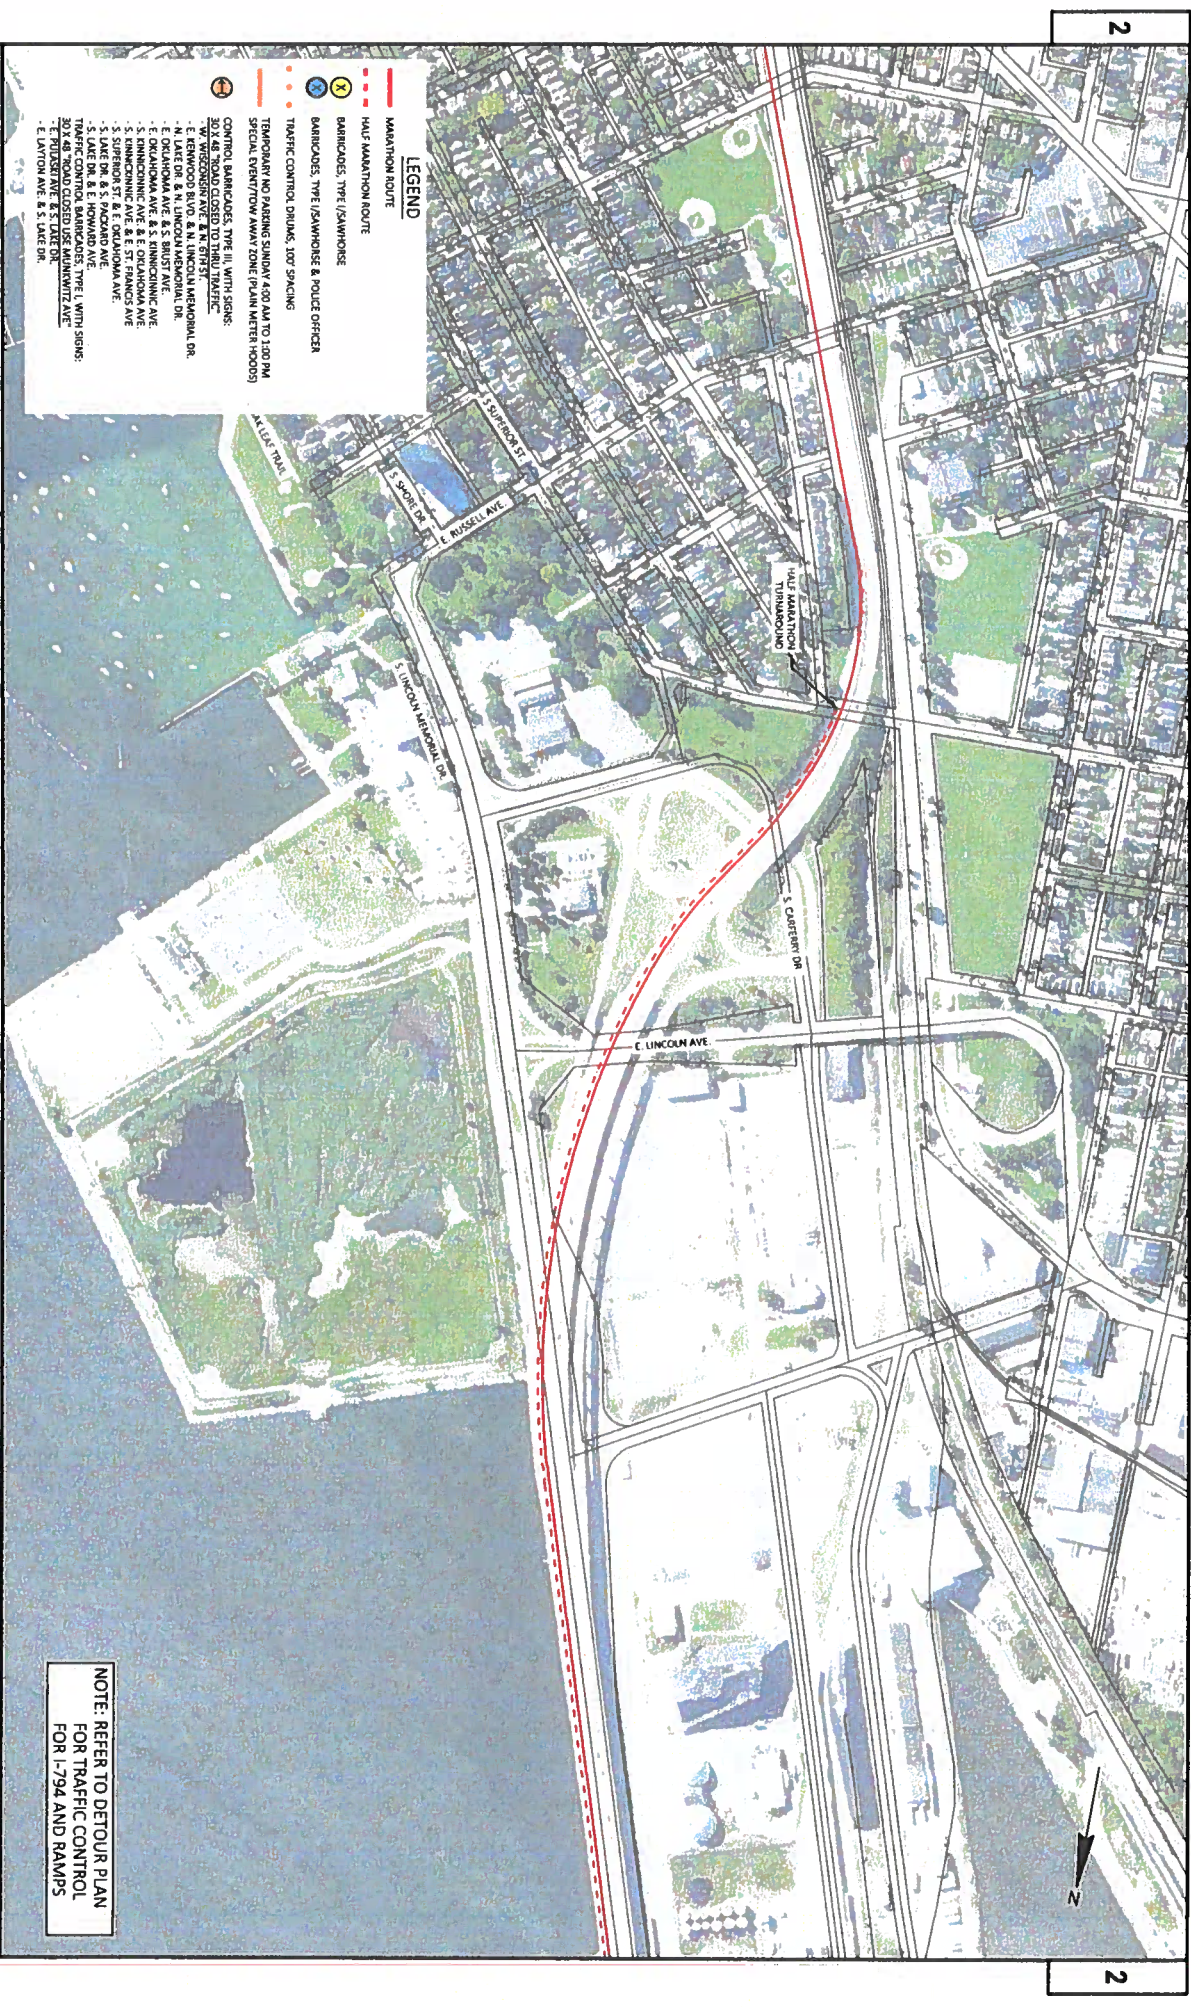


- LEGEND**
- MAARHON ROUTE
 - HALF MARATHON ROUTE

NOTE: REFER TO DETOUR PLAN
FOR TRAFFIC CONTROL
FOR I-794 AND RAMPS

LEGEND

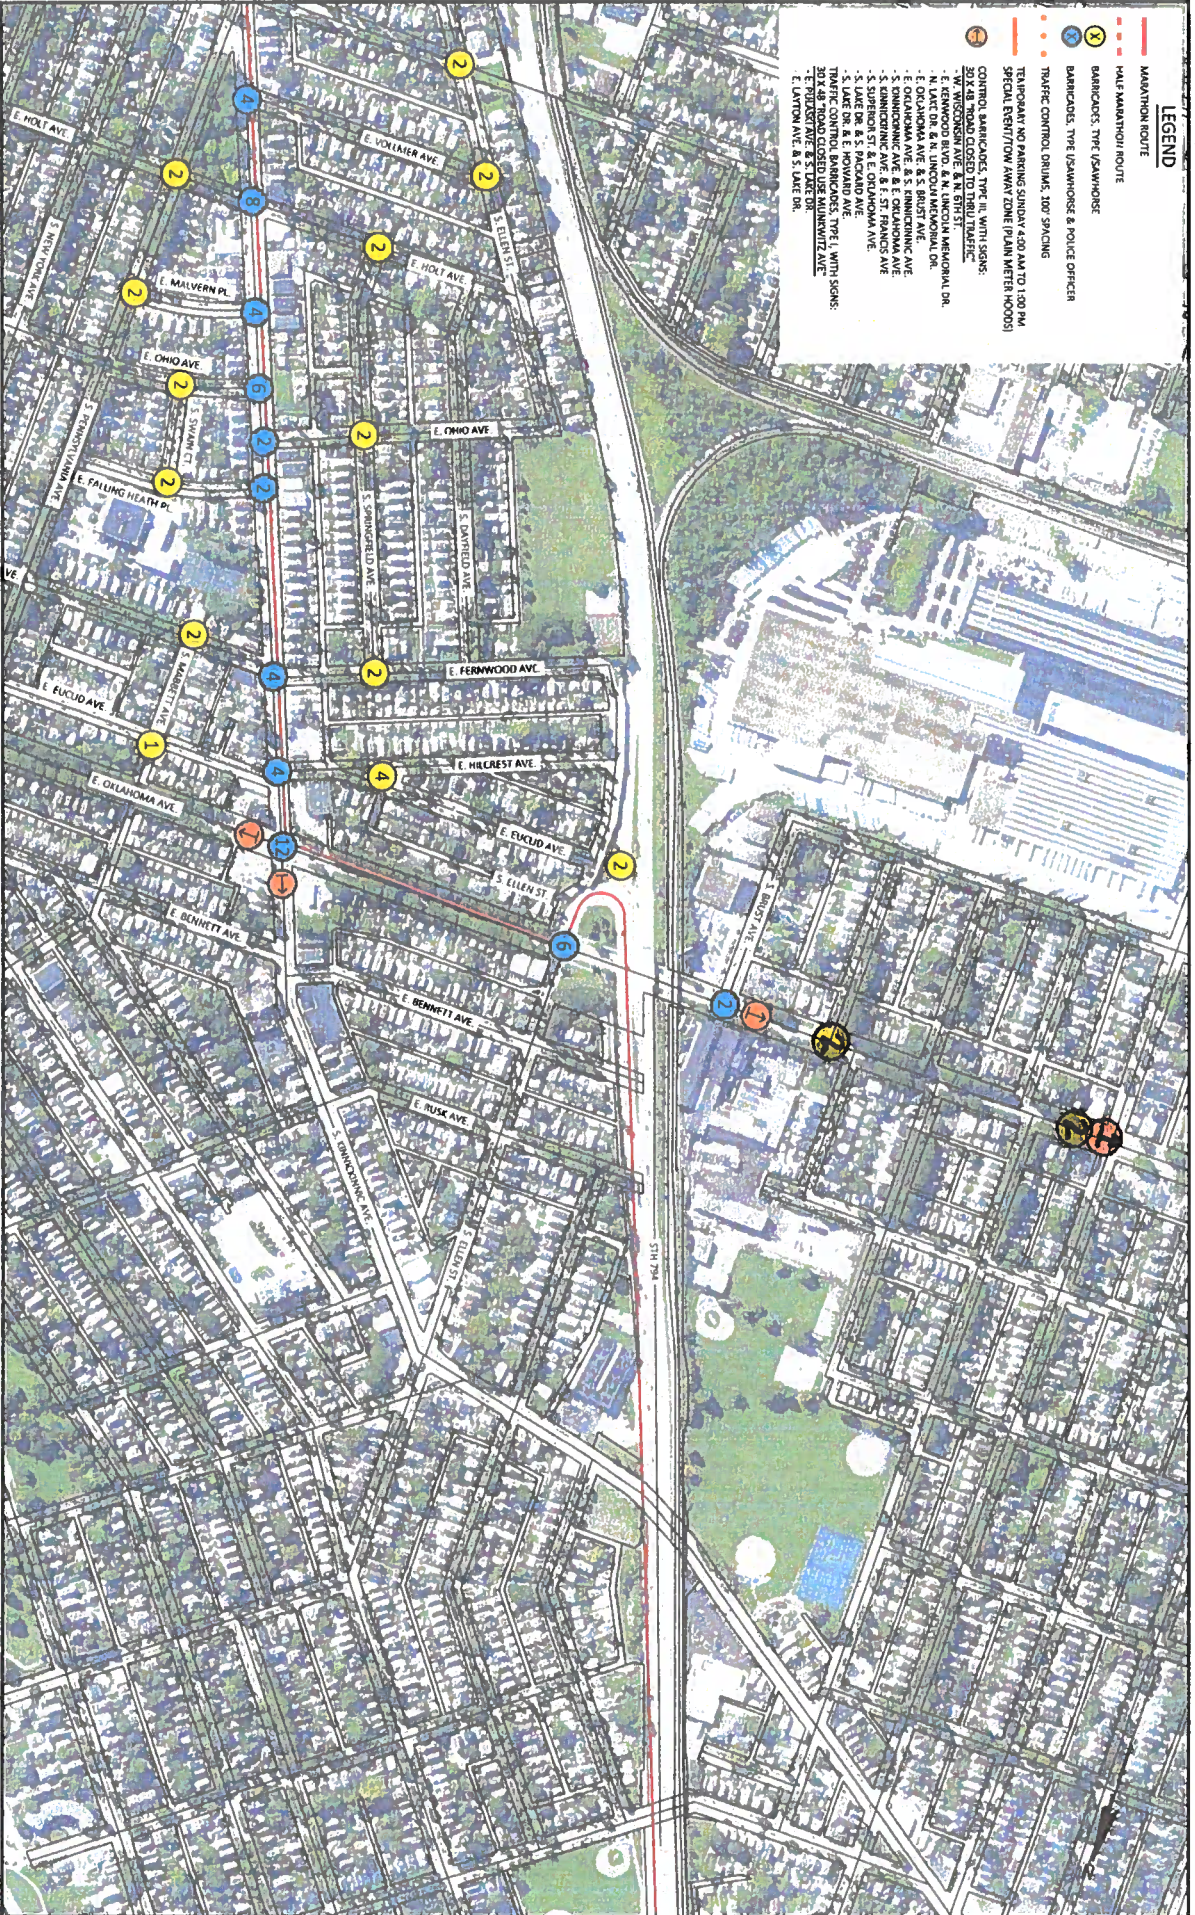

LAKEFRONT MARATHON TRAFFIC CONTROL PLAN

CITY OF MILWAUKEE/WISCONSIN DEPARTMENT OF TRANSPORTATION

SHEET 10 OF 22

E


LAKEFRONT MARATHON TRAFFIC CONTROL PLAN

CITY OF MILWAUKEE


SHEET 11 OF 22

ה



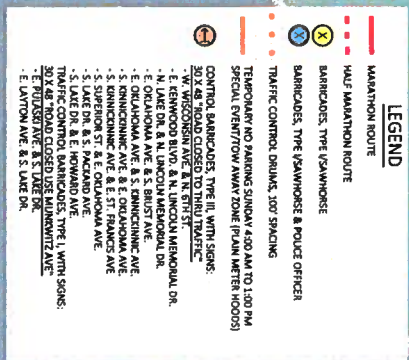



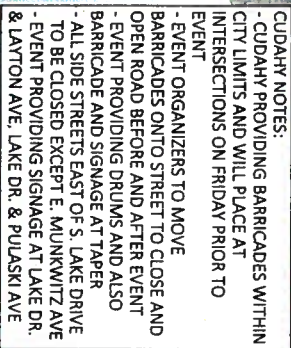

WISDOT/CADDS SHEET 41

LAKEFRONT MARATHON TRAFFIC CONTROL PLAN

FILE NAME: G:\MILLITRANSPORTATION DESIGN\LAKEFRONT MARATHON\CAD\TC_LAKEFRONT MARATHON_SHEETS.DWG

PLOT DATE: 7/28/2023 11:10 AM

BY: BURETT, WILLIAM


PLOT NAME:

PLOT SCALE: 1 IN.=400 FT.

SHEET 16 OF 22

三

- [illegible]

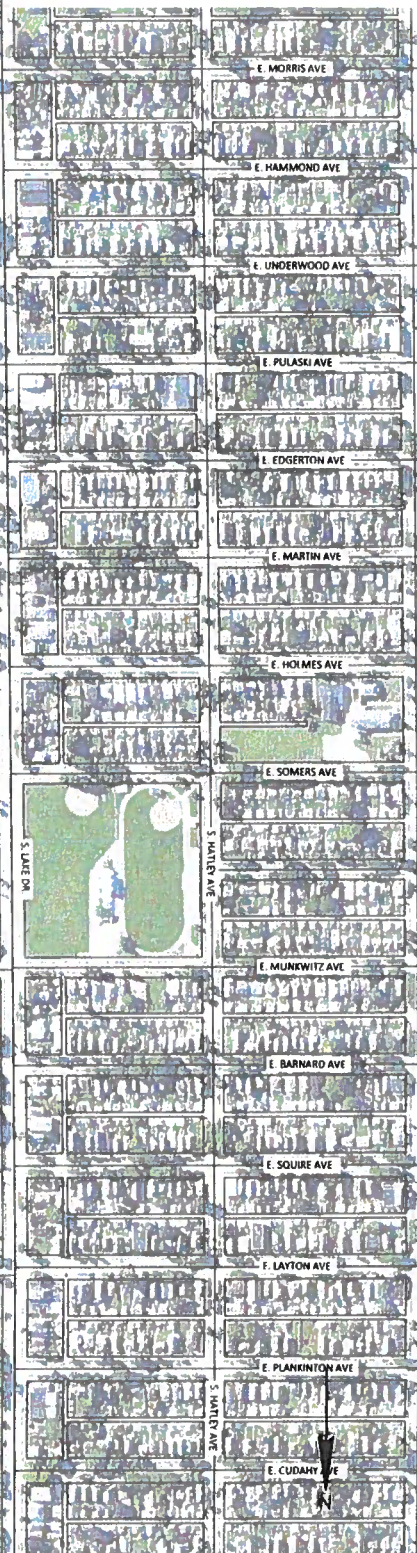


CUDAHY NOTES:
- CUDAHY PROVIDING BARRICADES WITHIN CITY LIMITS AND WILL PLACE AT INTERSECTIONS ON FRIDAY PRIOR TO EVENT
- EVENT ORGANIZERS TO MOVE BARRICADES ONTO STREET TO CLOSE AND OPEN ROAD BEFORE AND AFTER EVENT
- EVENT PROVIDING DRUMS AND ALSO BARRICADE AND SIGNAGE AT TAPER
- ALL SIDE STREETS EAST OF S. LAKE DRIVE TO BE CLOSED EXCEPT E. MUNKWYNTZ AVE
- EVENT PROVIDING SIGNAGE AT LAKE DR. & LAYTON AVE, LAKE DR. & PULASKI AVE

三

- CUDAHY NOTES:**
- CUDAHY PROVIDING BARRICADES WITHIN CITY LIMITS AND WILL PLACE AT INTERSECTIONS ON FRIDAY PRIOR TO EVENT
- EVENT ORGANIZERS TO MOVE BARRICADES ONTO STREET TO CLOSE AND OPEN ROAD BEFORE AND AFTER EVENT
- EVENT PROVIDING DRUMS AND ALSO BARRICADE AND SIGNAGE AT TAPER
- ALL SIDE STREETS EAST OF S. LAKE DRIVE TO BE CLOSED EXCEPT E. MUNKWITZ AVE - EVENT PROVIDING SIGNAGE AT LAKE DR. & LAYTON AVE, LAKE DR. & PUJASKI AVE



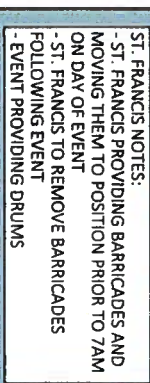

FILE NAME : G:\MATH\TRANSPORTATION DESIGN\LAFRONT MATH\CONC\CONTE_LAFRONT MATH\PROP_SHEETS.DWG
 PLOT DATE : 7/28/2013 11:10 AM
 PLOT BY : BARRETT, WILL
 PLOT NAME :
 PLOT SCALE : 1"=40' FT
 WOOD/CDOS SHEET 42





LAKEFRONT MARATHON TRAFFIC CONTROL PLAN

WISCONSIN DEPARTMENT OF TRANSPORTATION

SHEET 21 OF 22

三

- [illegible]

IN 794 / MOAN BRIDGE

LAKEFRONT MARATHON TRAFFIC CONTROL PLAN

CITY OF MILWAUKEE/WISCONSIN DEPARTMENT OF TRANSPORTATION

SHEET 22 OF 22

m

FILE NUMBER

LAYOUT NAME - 22

MUST DATE

7/26/2023 11:11 AM








**NOTE: REFER TO DETOUR PLAN
FOR TRAFFIC CONTROL
FOR I-794 AND RAMPS**



-2-

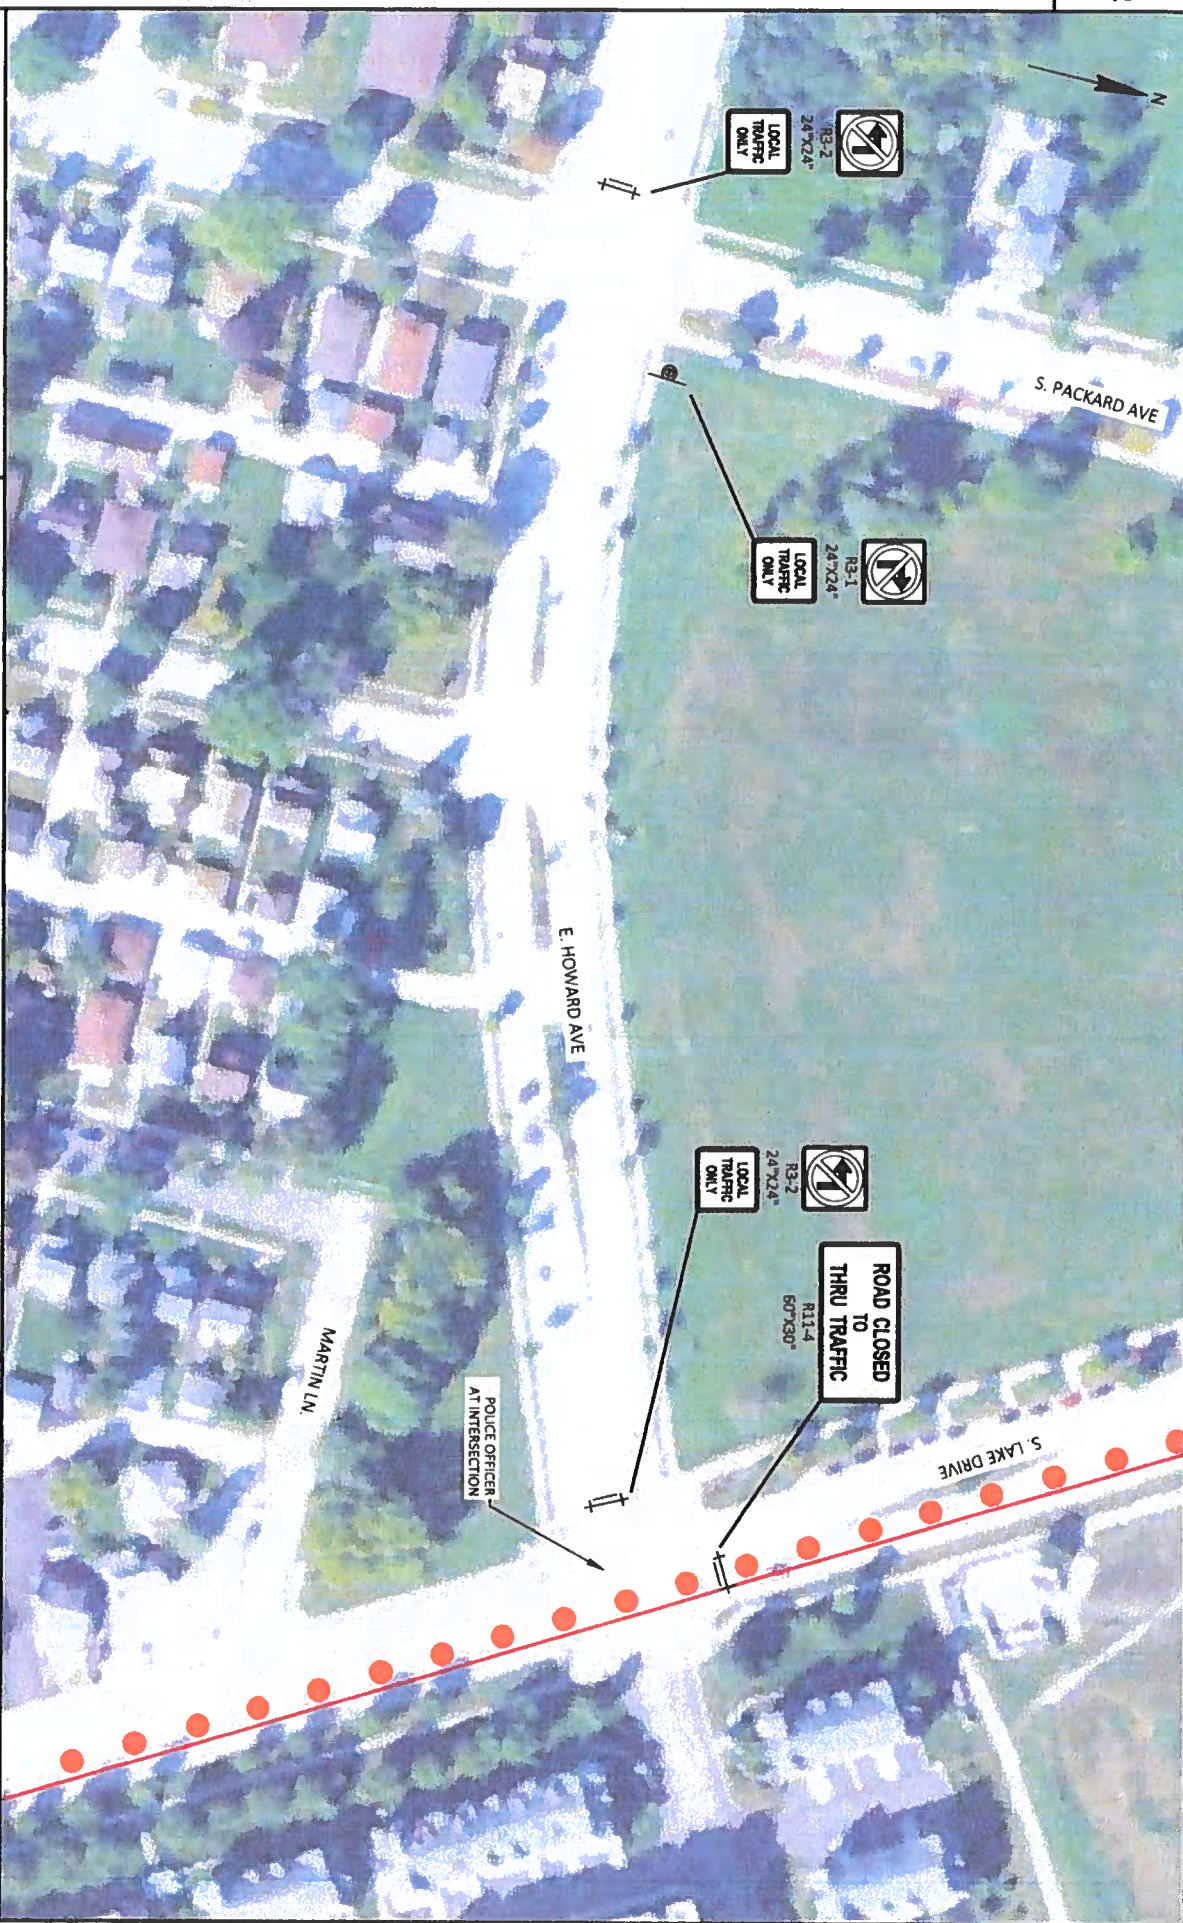

LAKEFRONT MARATHON TRAFFIC CONTROL PLAN

ST. FRANCIS

FILE NAME: C:\A\TRIM\MAPS\2014-2015\LAKEFRONT MARATHON\LAKEFRONT MARATHON TRAFFIC CONTROL SHEETS.DWG

PLOT DATE: 7/29/2013 2:12 PM

PLOT BY: BARRETT, WILL

PLOT NAME:

PLOT SCALE: 1"=80.0 FT

SHEET 1 OF 1

E

W:\2007\LAKEFRONT MARATHON

