

ARCHITECTURE

413 NORTH SECOND STREET
MILWAUKEE, WI 53203-3111
414-807-8033 FAX: 414-224-8034

stackgroup@aol.com


PROPERTY REDEVELOPMENT
3774 S. 27th Street
Milwaukee, WI 53221

05-06-24

STREET VIEW

C-1



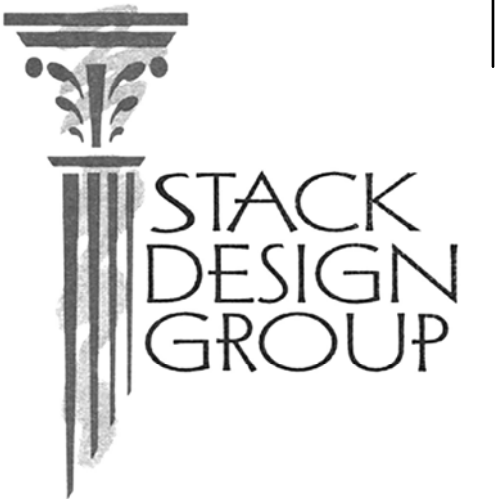

ARCHITECTURE

413 NORTH SECOND STREET
MILWAUKEE, WI 53203-3111
414-807-8033 FAX: 414-224-8034


stackgroup@aol.com

PROPERTY REDEVELOPMENT
3774 S. 27th Street
Milwaukee, WI 53221




05-06-24

SITE PLAN

S-1

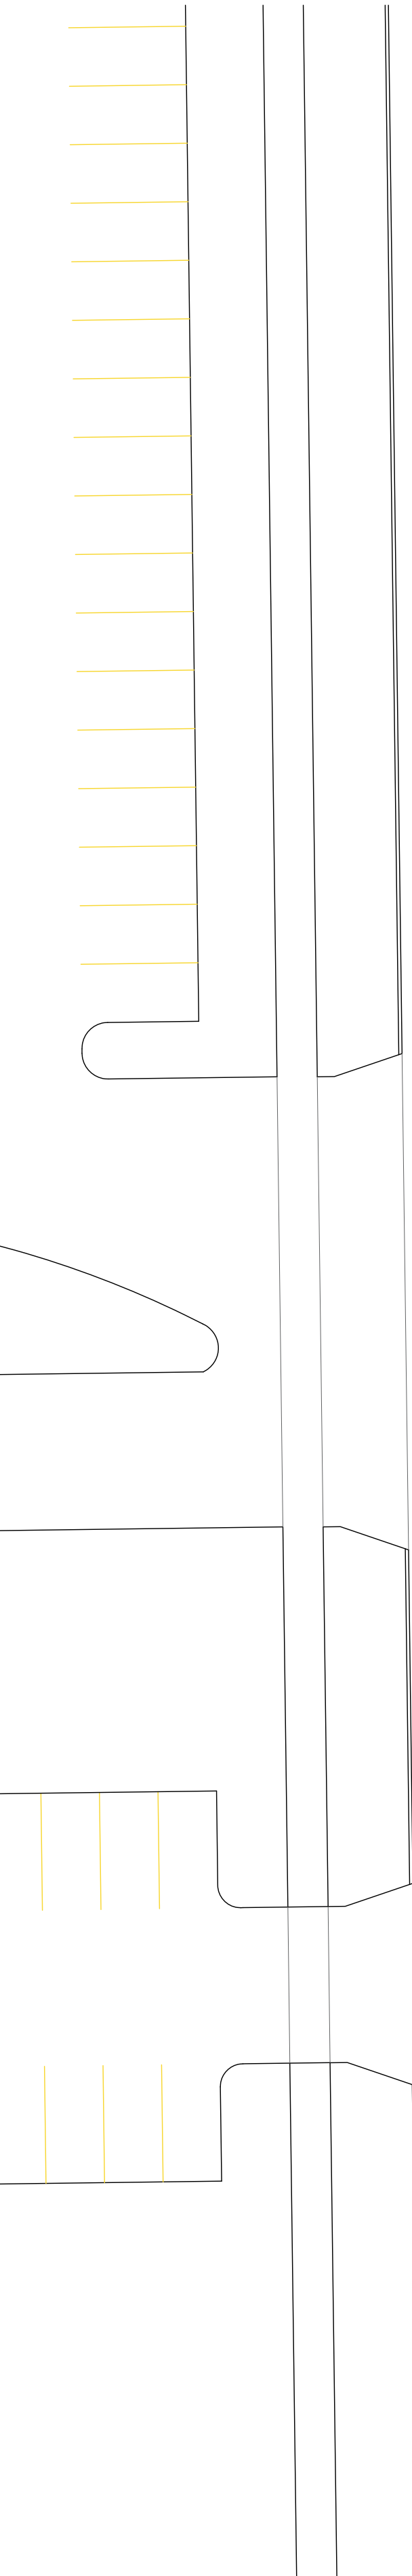

SOUTH 27th STREET

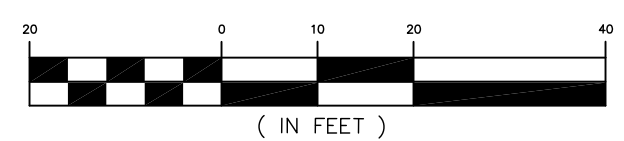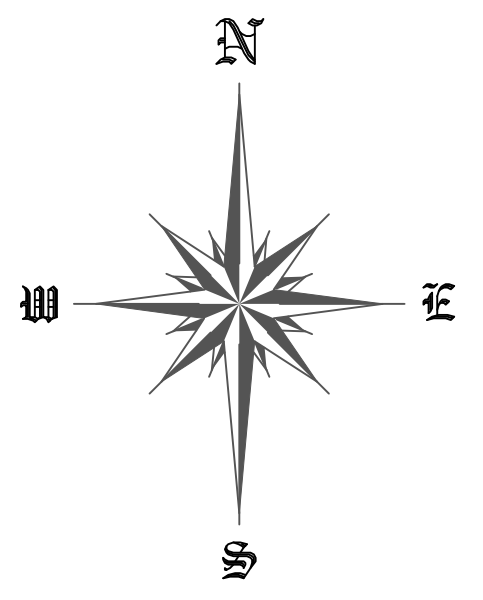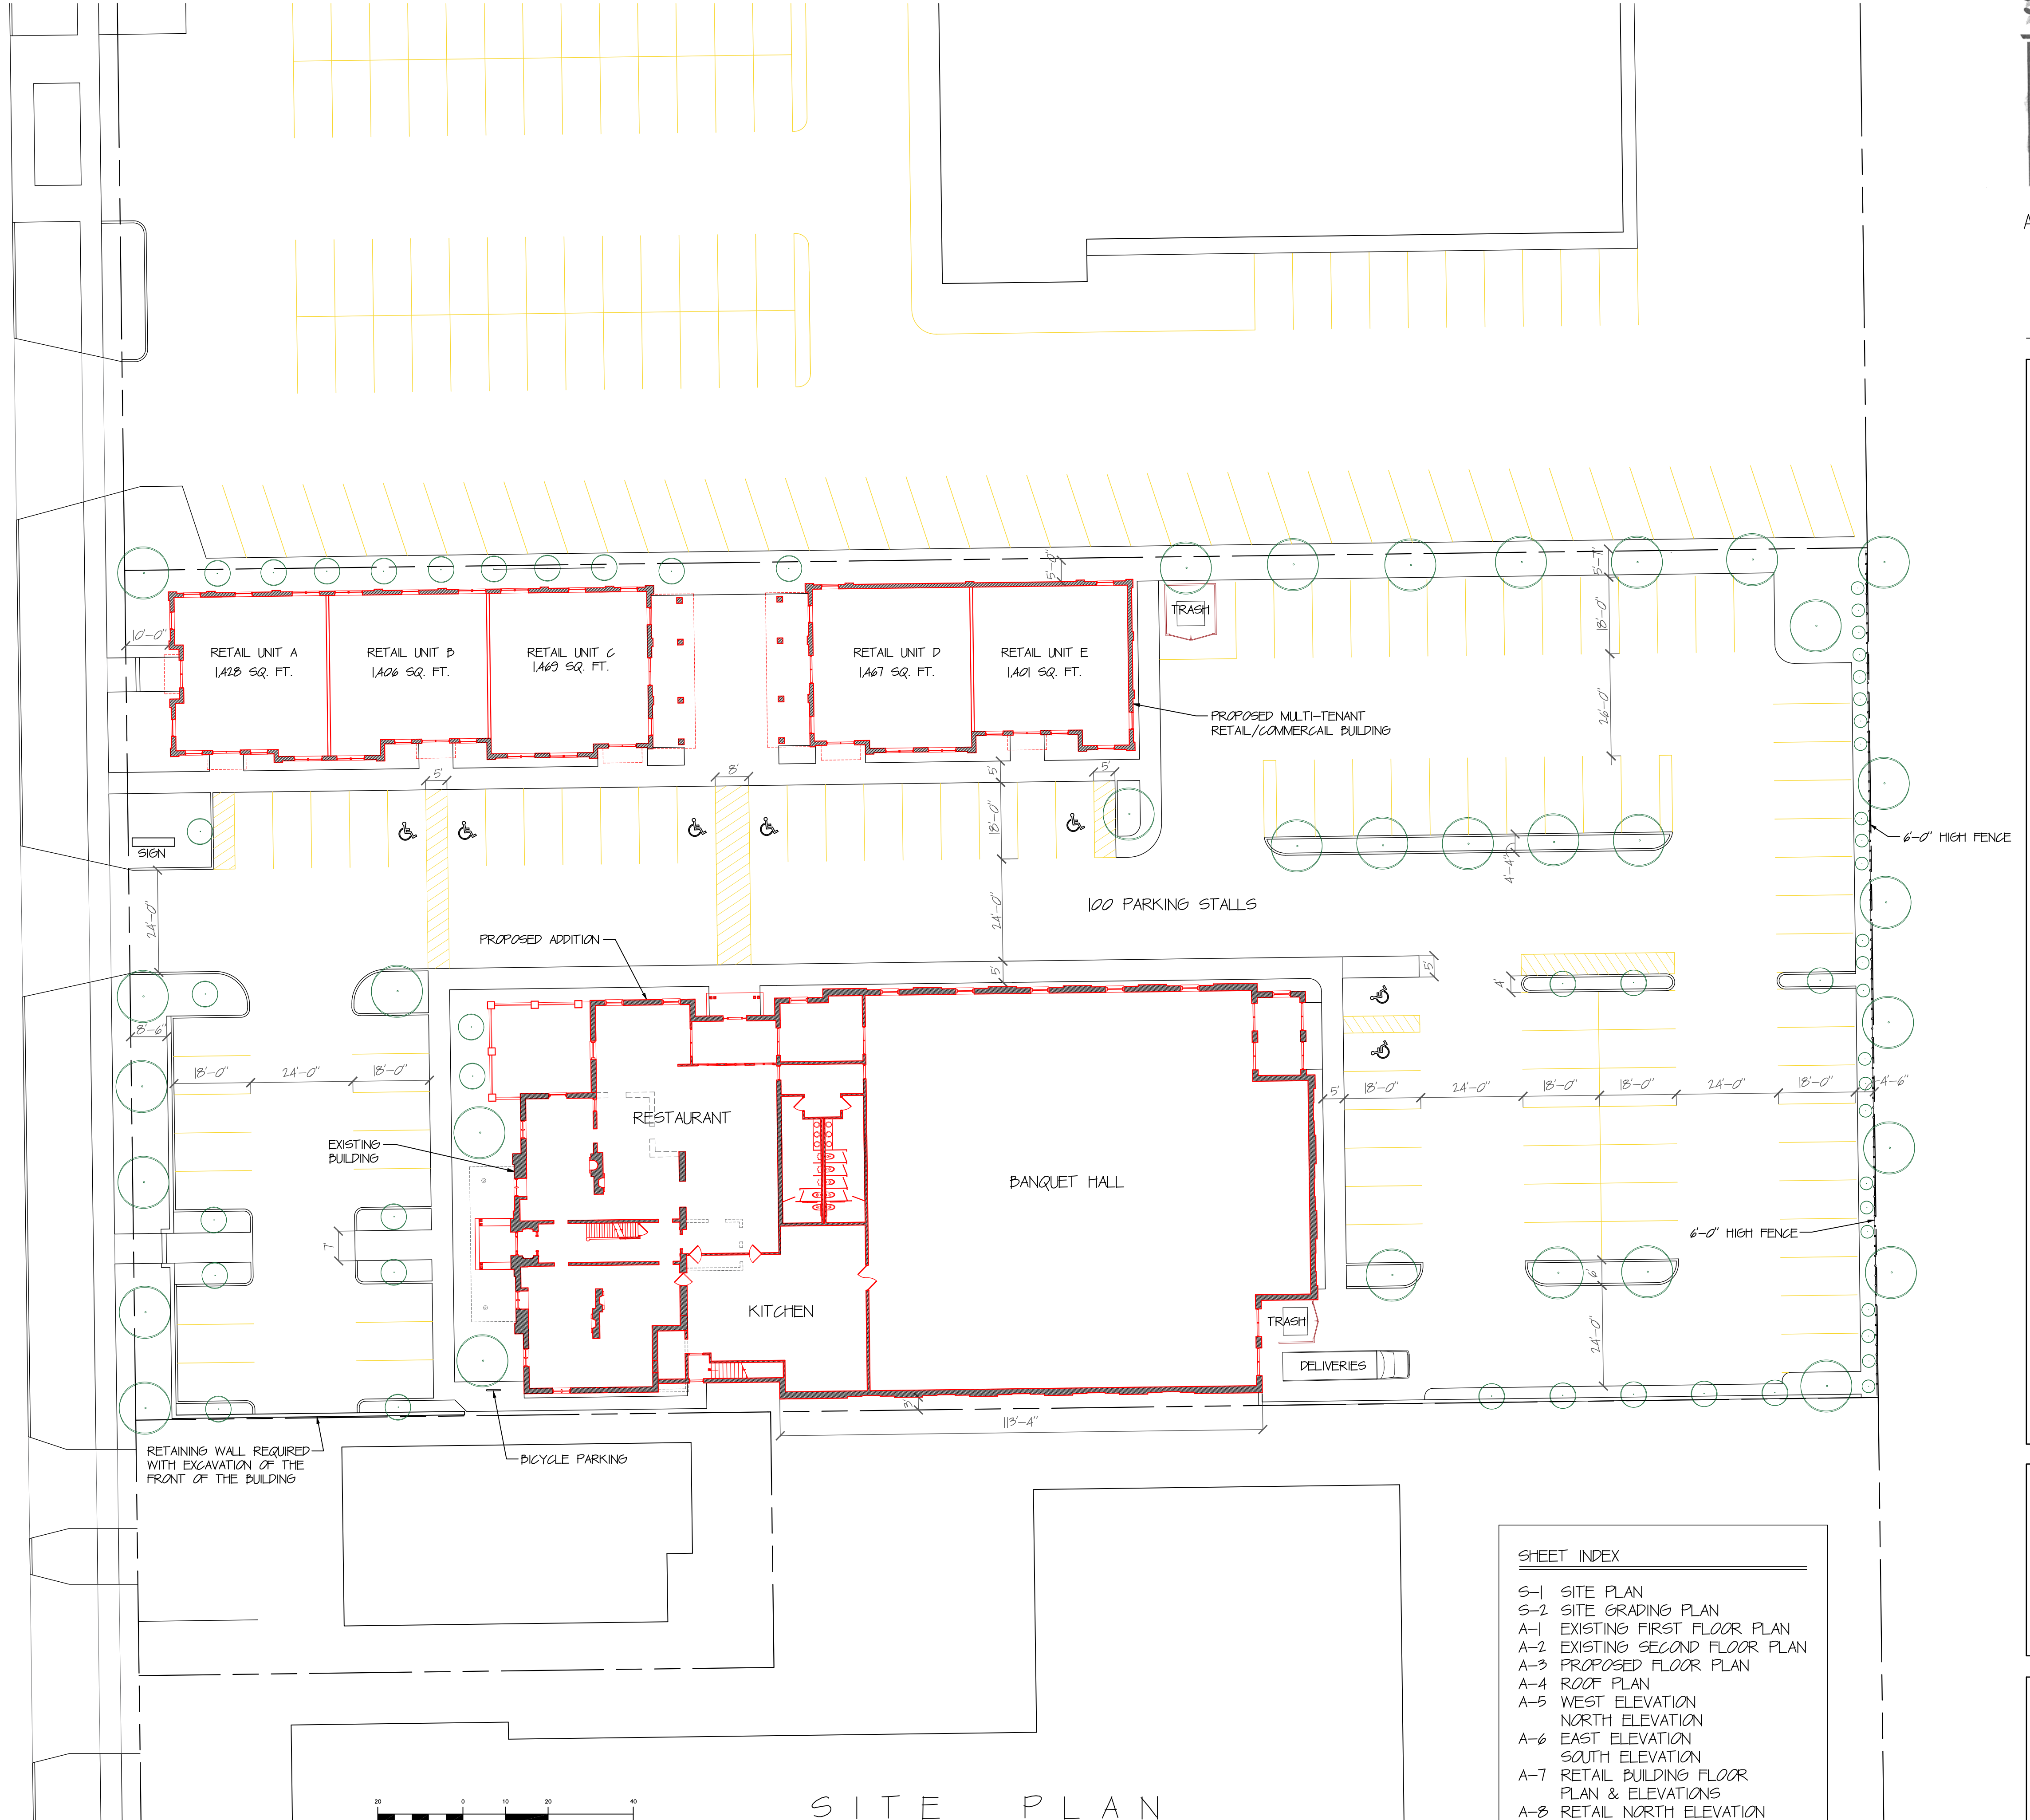

SITE PLAN

1" = 20'-0"

SHEET INDEX	
S-1	SITE PLAN
S-2	SITE GRADING PLAN
A-1	EXISTING FIRST FLOOR PLAN
A-2	EXISTING SECOND FLOOR PLAN
A-3	PROPOSED FLOOR PLAN
A-4	ROOF PLAN
A-5	WEST ELEVATION
A-6	NORTH ELEVATION
A-7	EAST ELEVATION
A-8	SOUTH ELEVATION
A-9	RETAIL BUILDING FLOOR PLAN & ELEVATIONS
A-10	RETAIL NORTH ELEVATION


copyright stack design group 2024


PROPERTY REDEVELOPMENT
3774 S. 27th Street
Milwaukee, WI 53221

05-06-24

GRADING PLAN


S-2

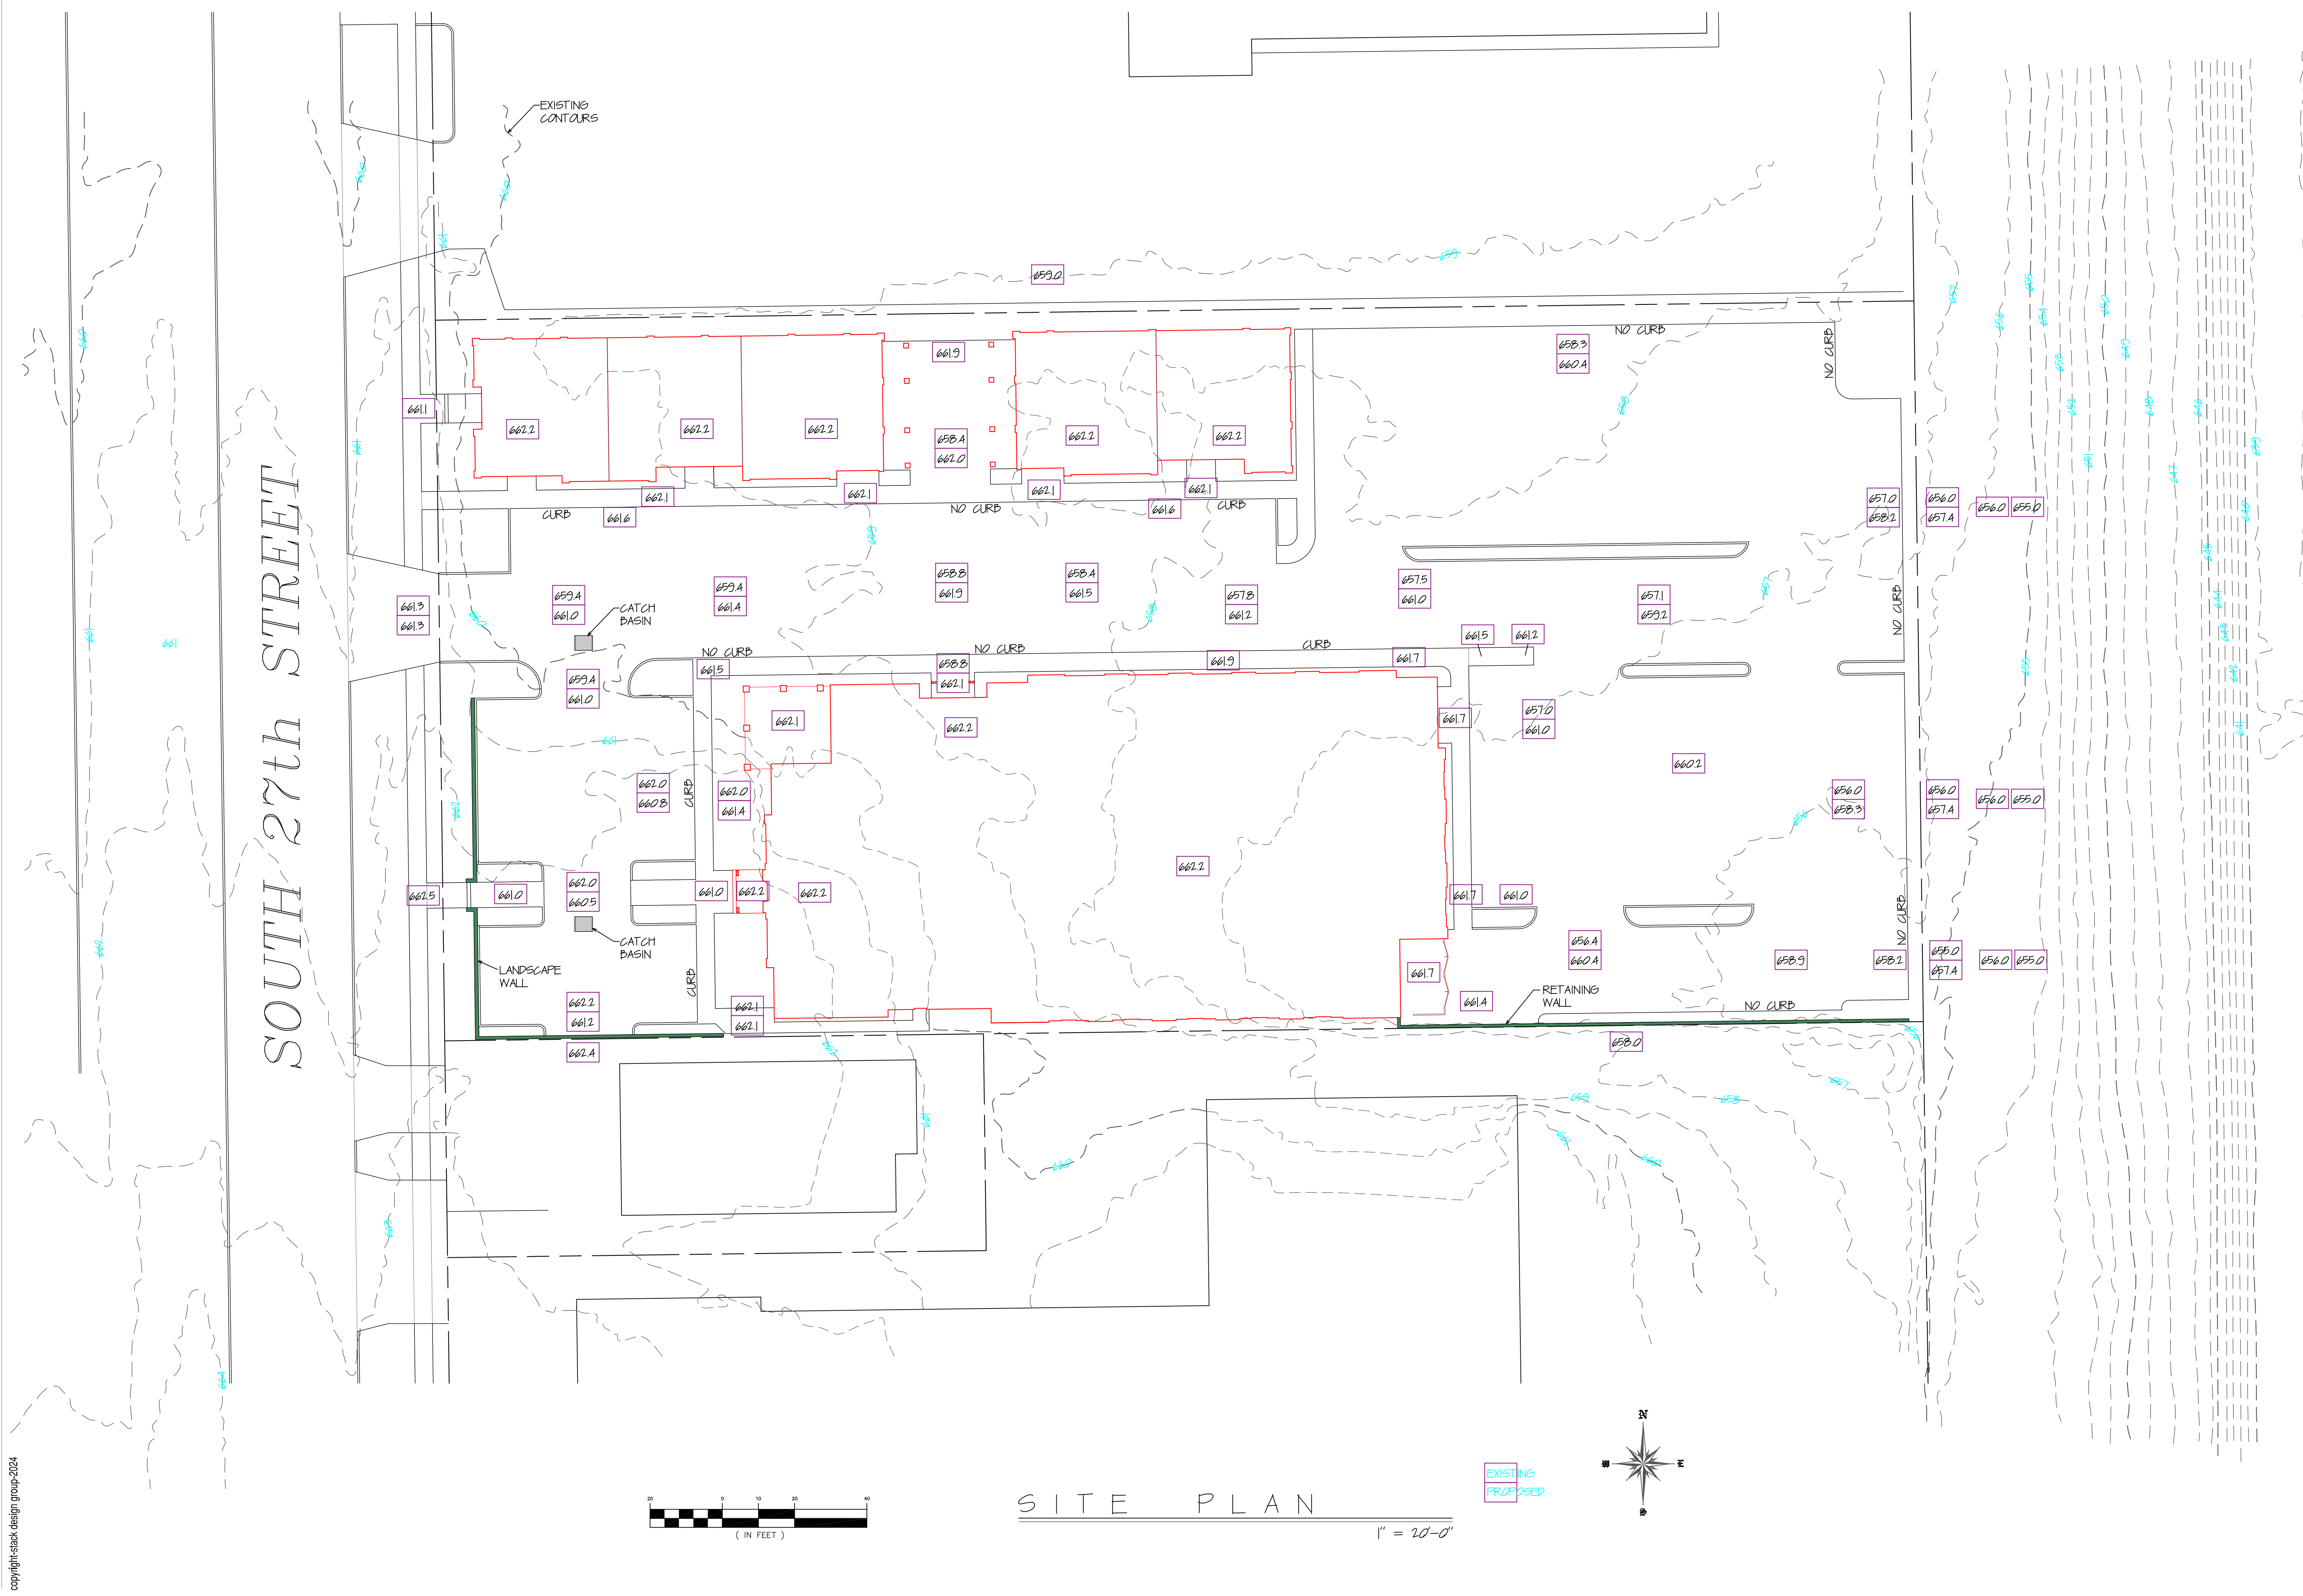

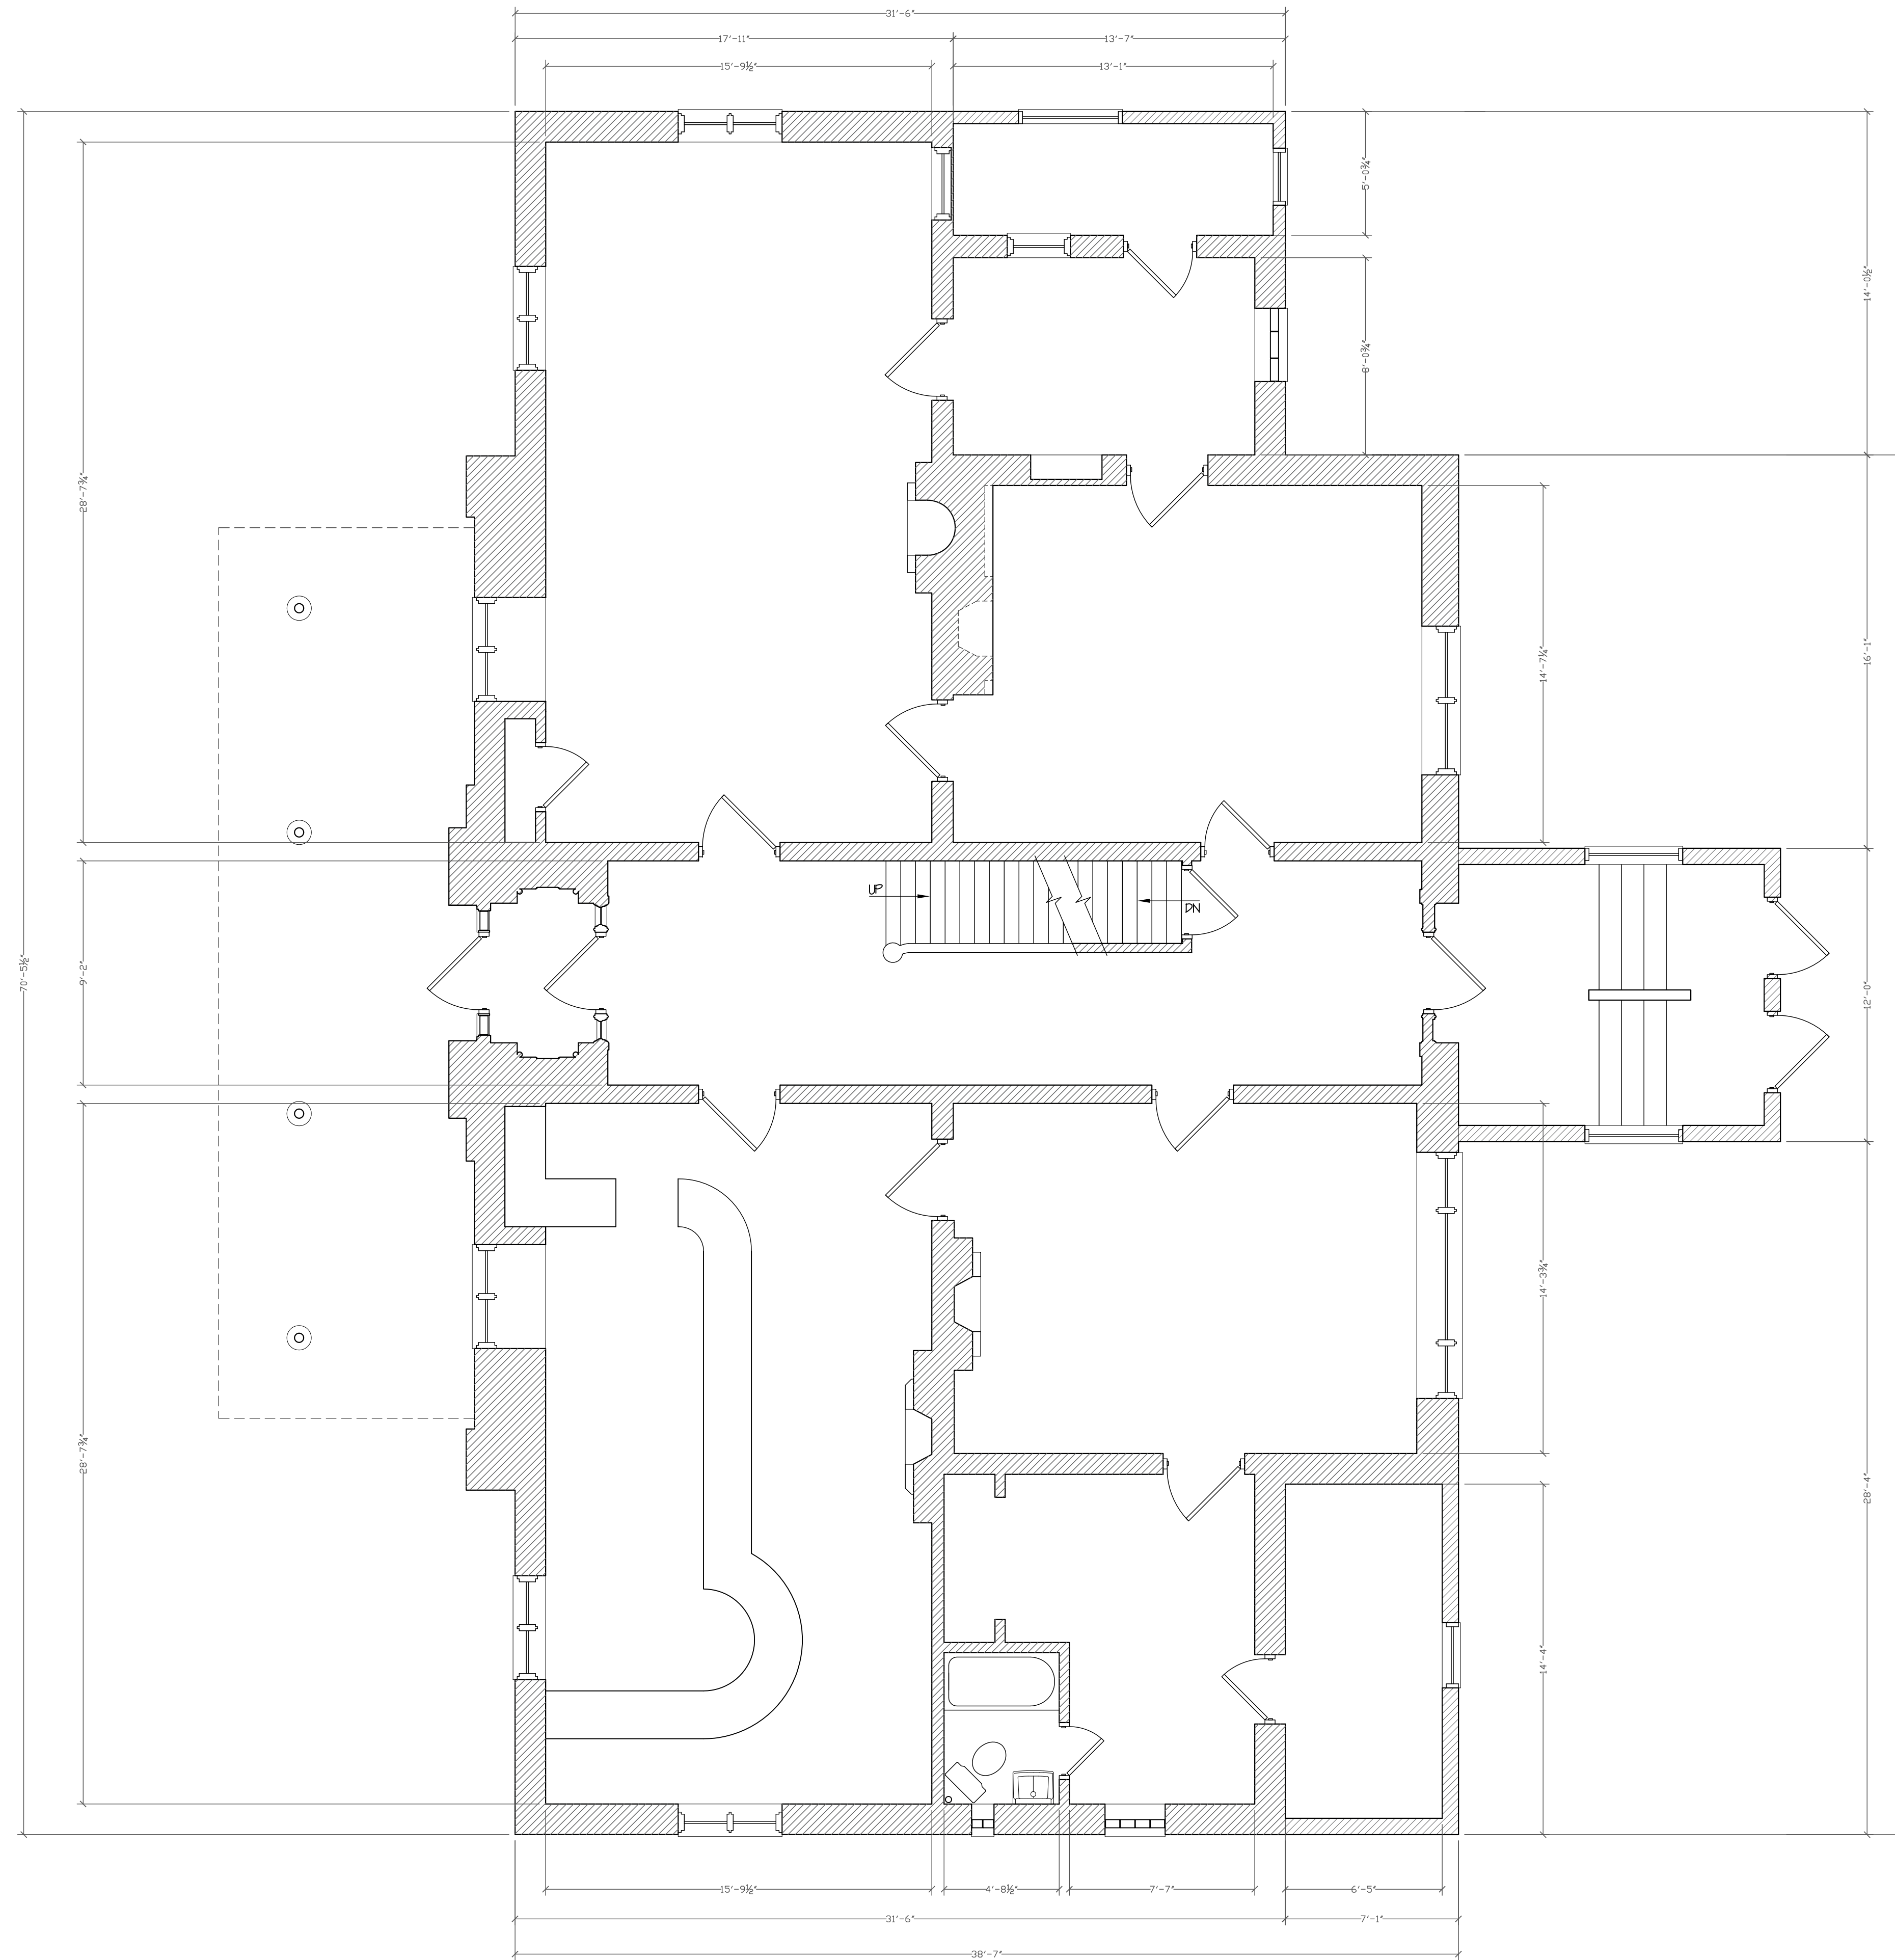

EXISTING MAIN LEVEL FLOOR PLAN


1/4" = 1'-0"

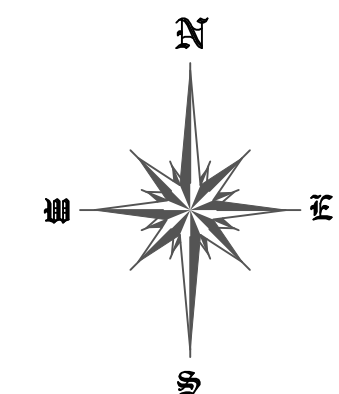

05-06-24


EXISTING
FIRST FLOOR

A-1

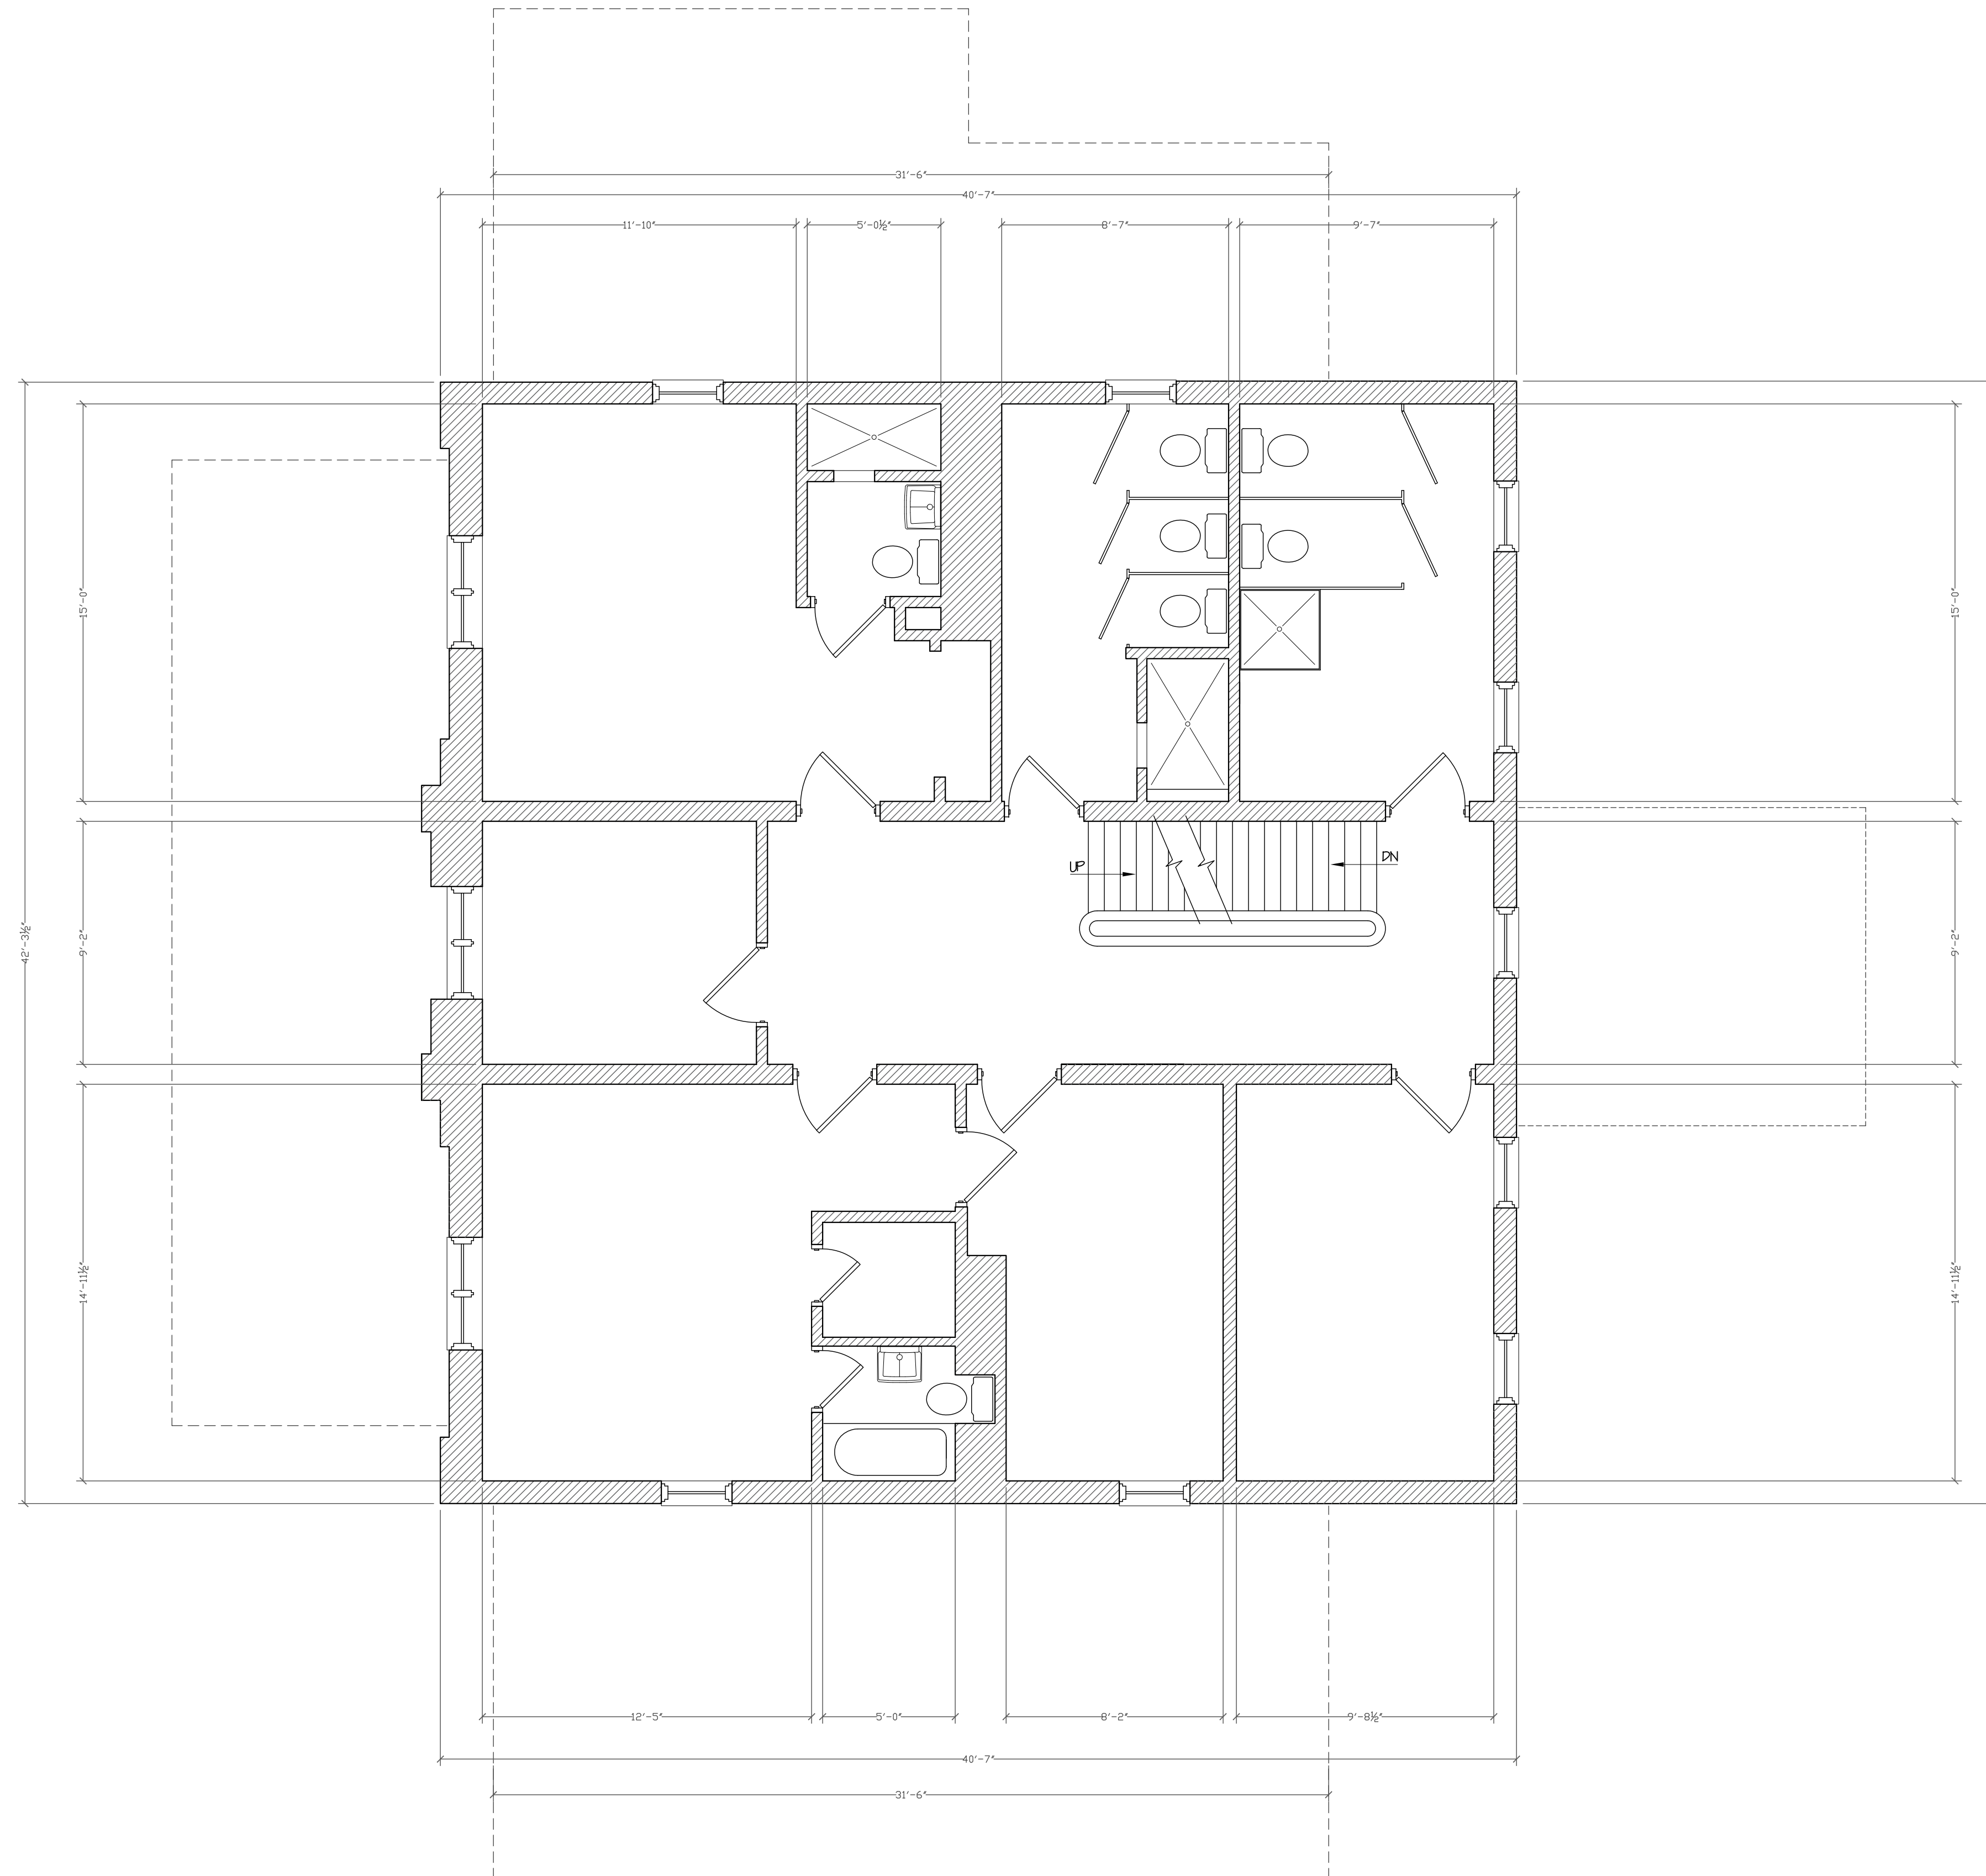

EXISTING SECOND LEVEL FLOOR PLAN


1/4" = 1'-0"

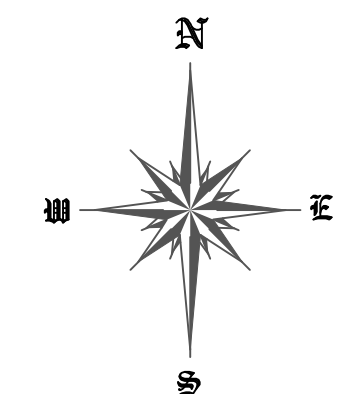

05-06-24

EXISTING
SECOND FLOOR

A-2

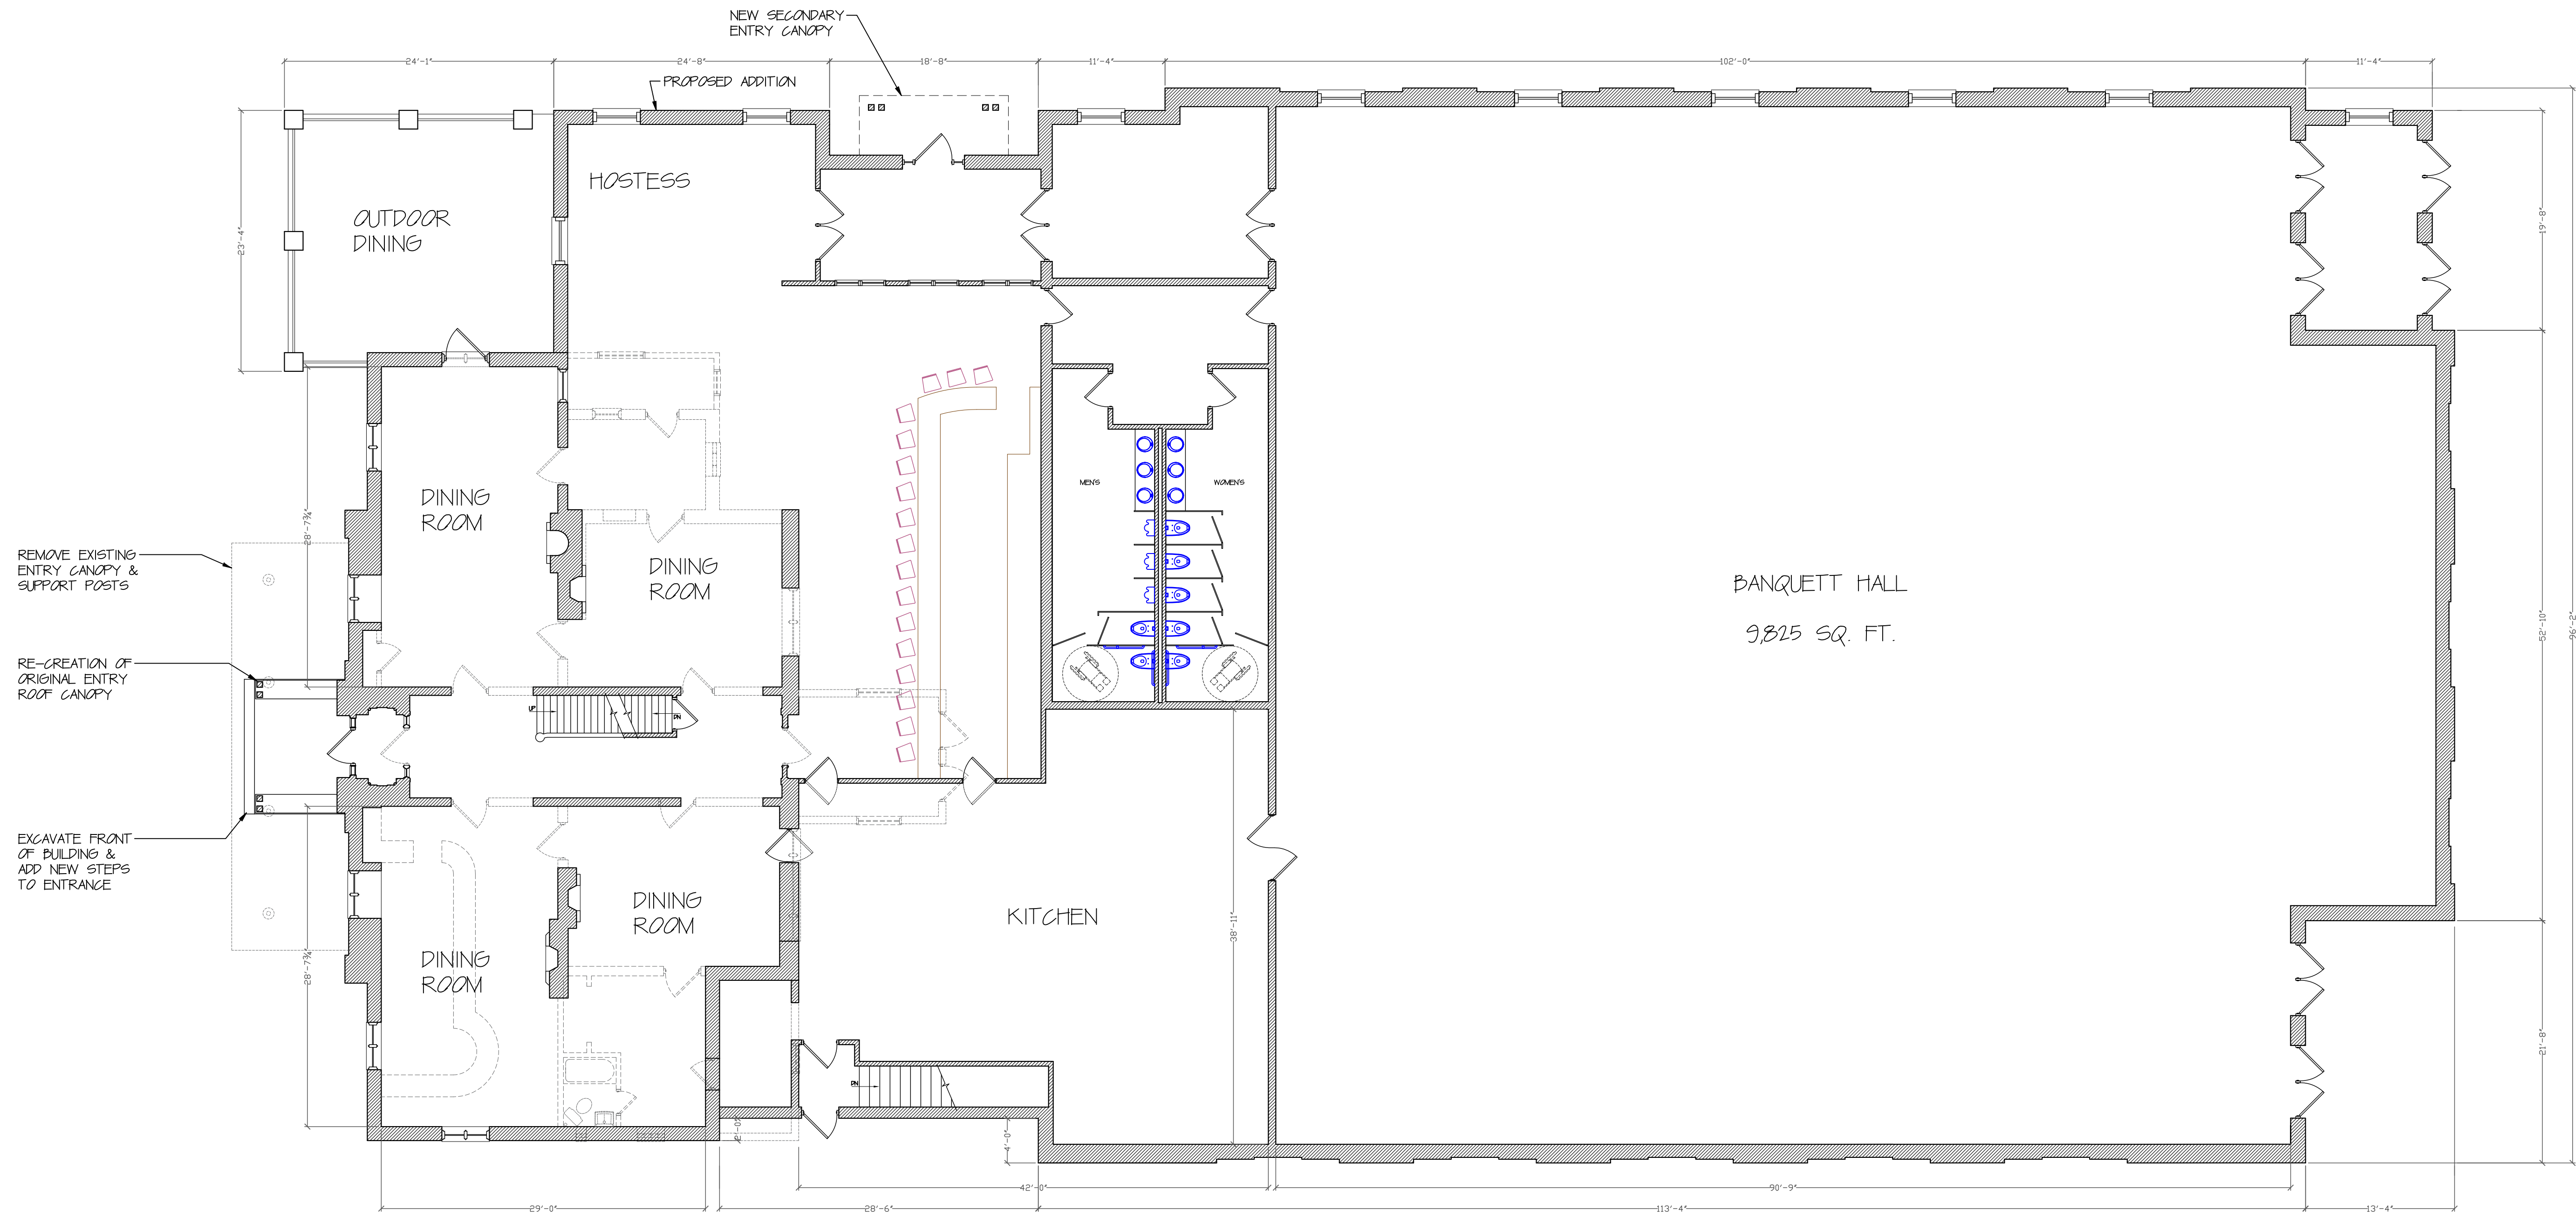

BANQUETT HALL
9,825 SQ. FT.


PROPOSED MAIN LEVEL FLOOR PLAN
1/8" = 1'-0"

PROPERTY REDEVELOPMENT
374 S. 27TH Street
Milwaukee, WI 53221

05-06-24

PROPOSED
FLOOR PLAN

A-3

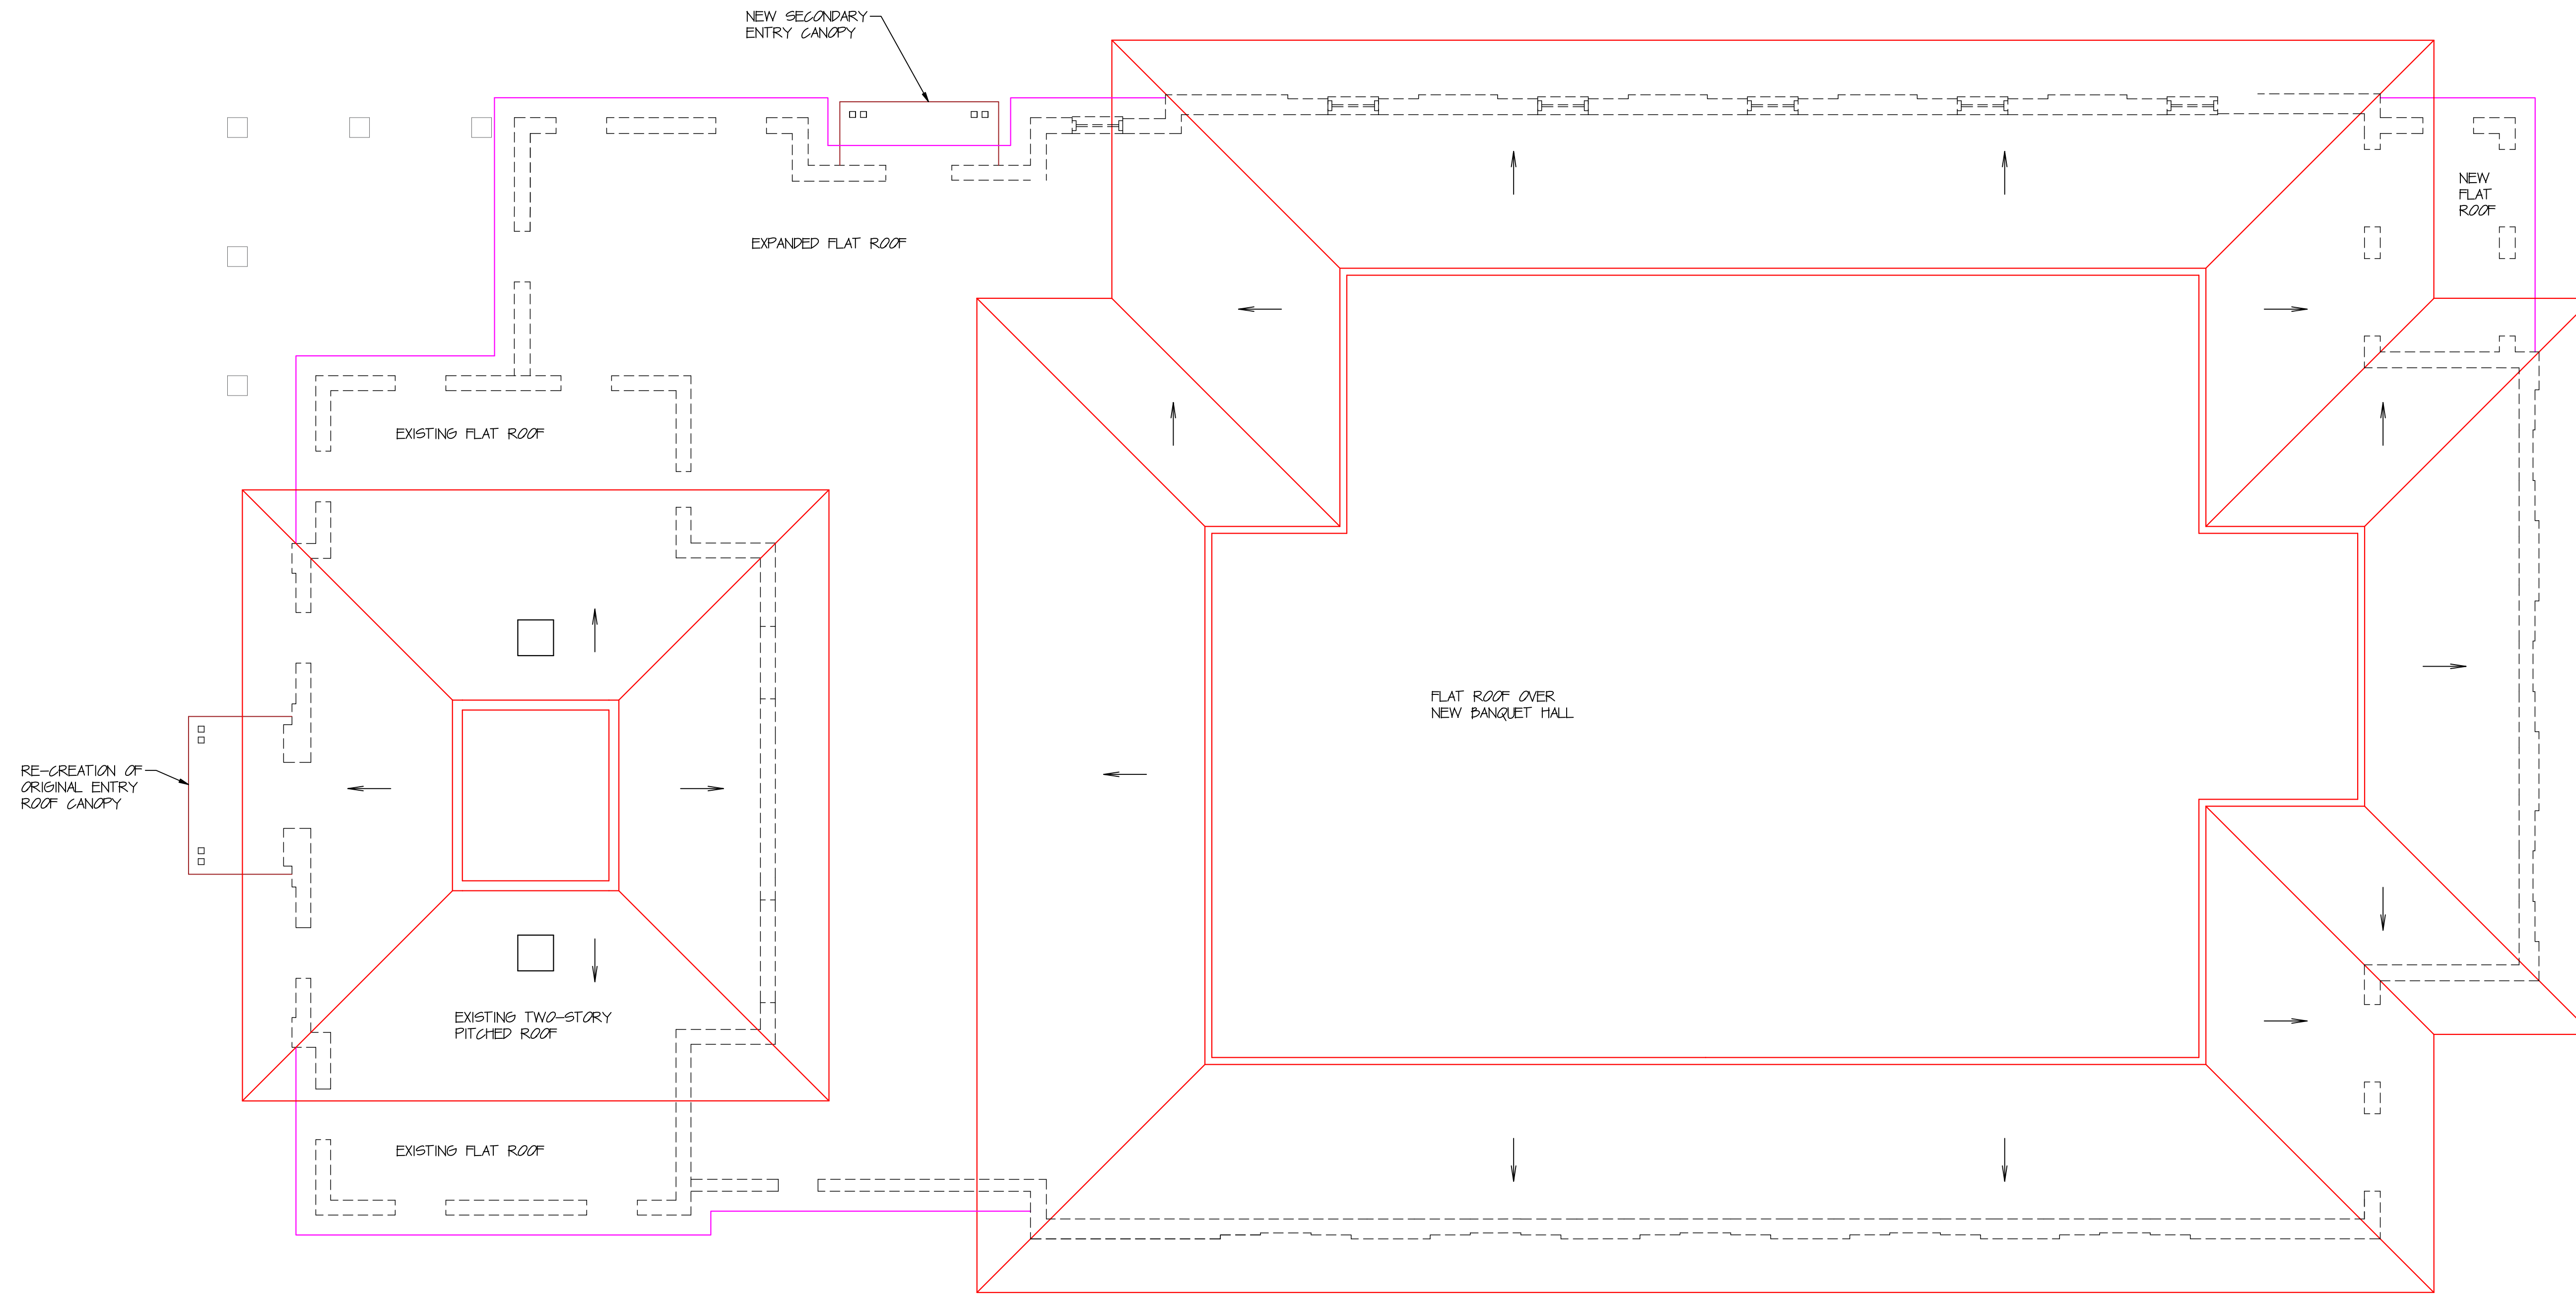

ROOF PLAN


$\frac{1}{8}'' = 1'-0''$

PROPERTY REDEVELOPMENT
374 S. 27TH Street
Milwaukee, WI 53221


05-06-24

ROOF PLAN


A-4

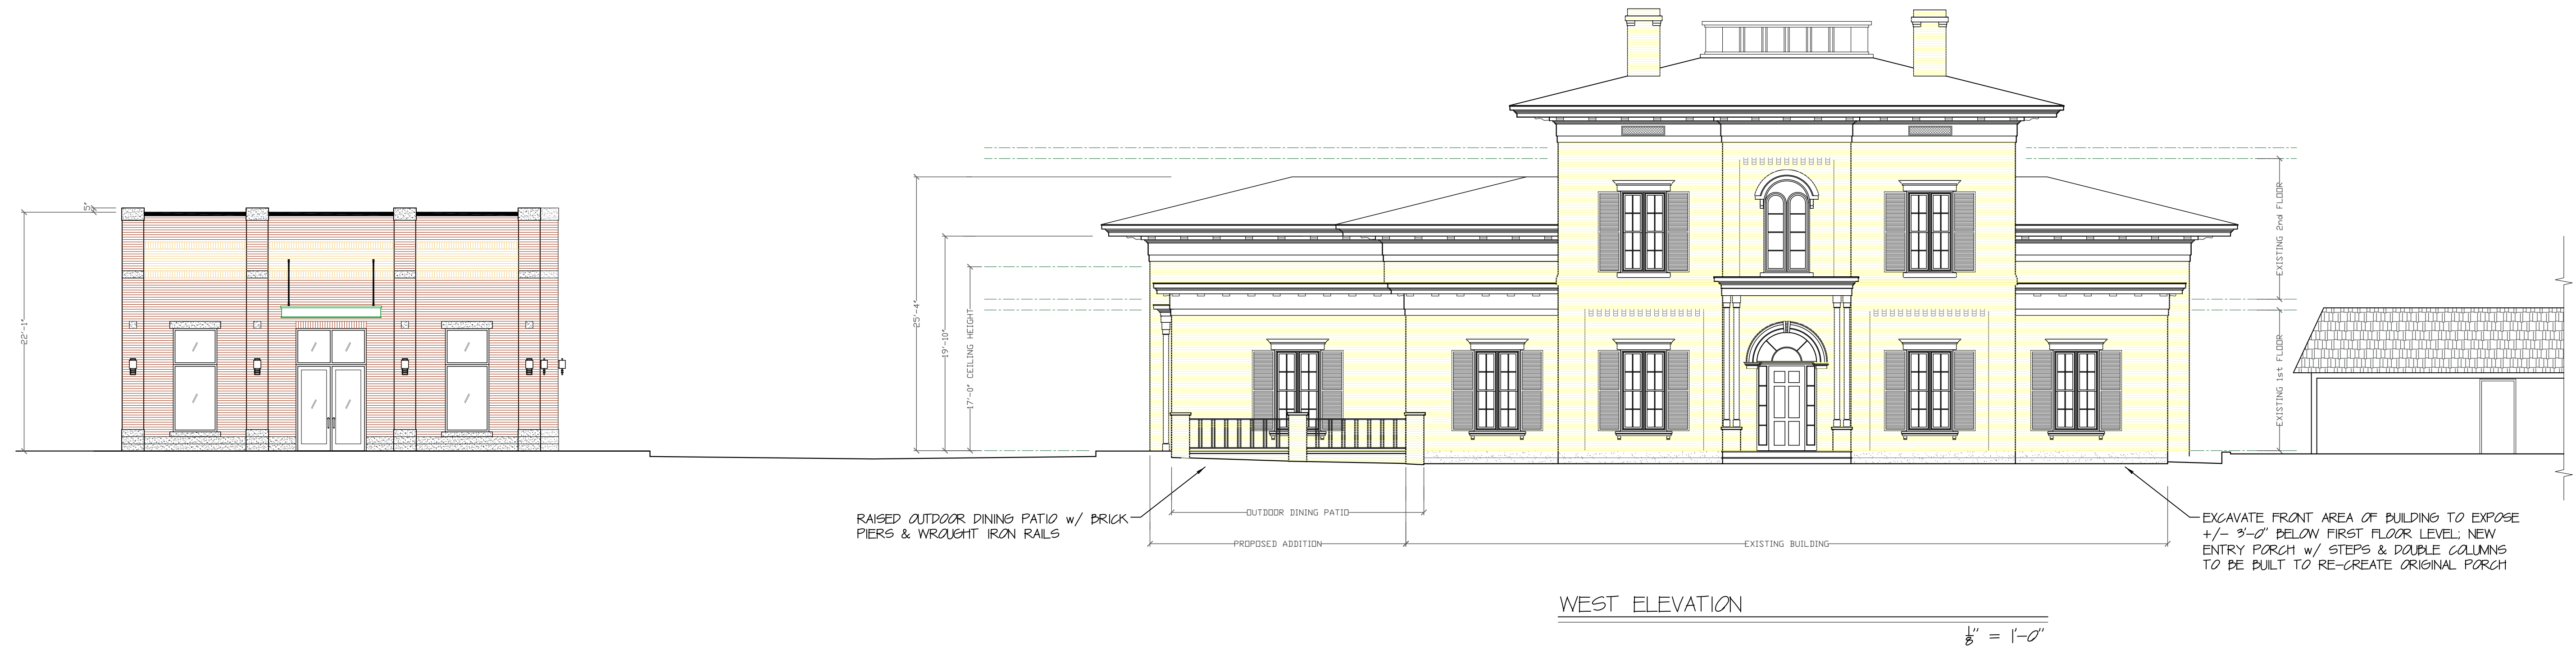

EXISTING BUILDING TO BE RECONSTRUCTED TO RETURN THE BUILDING TO THE ORIGINAL EXTERIOR APPEARANCE. ALL NEW CONSTRUCTION TO MATCH ORIGINAL BUILDING IN ARCHITECTURAL STYLE, FORM AND MATERIALS.

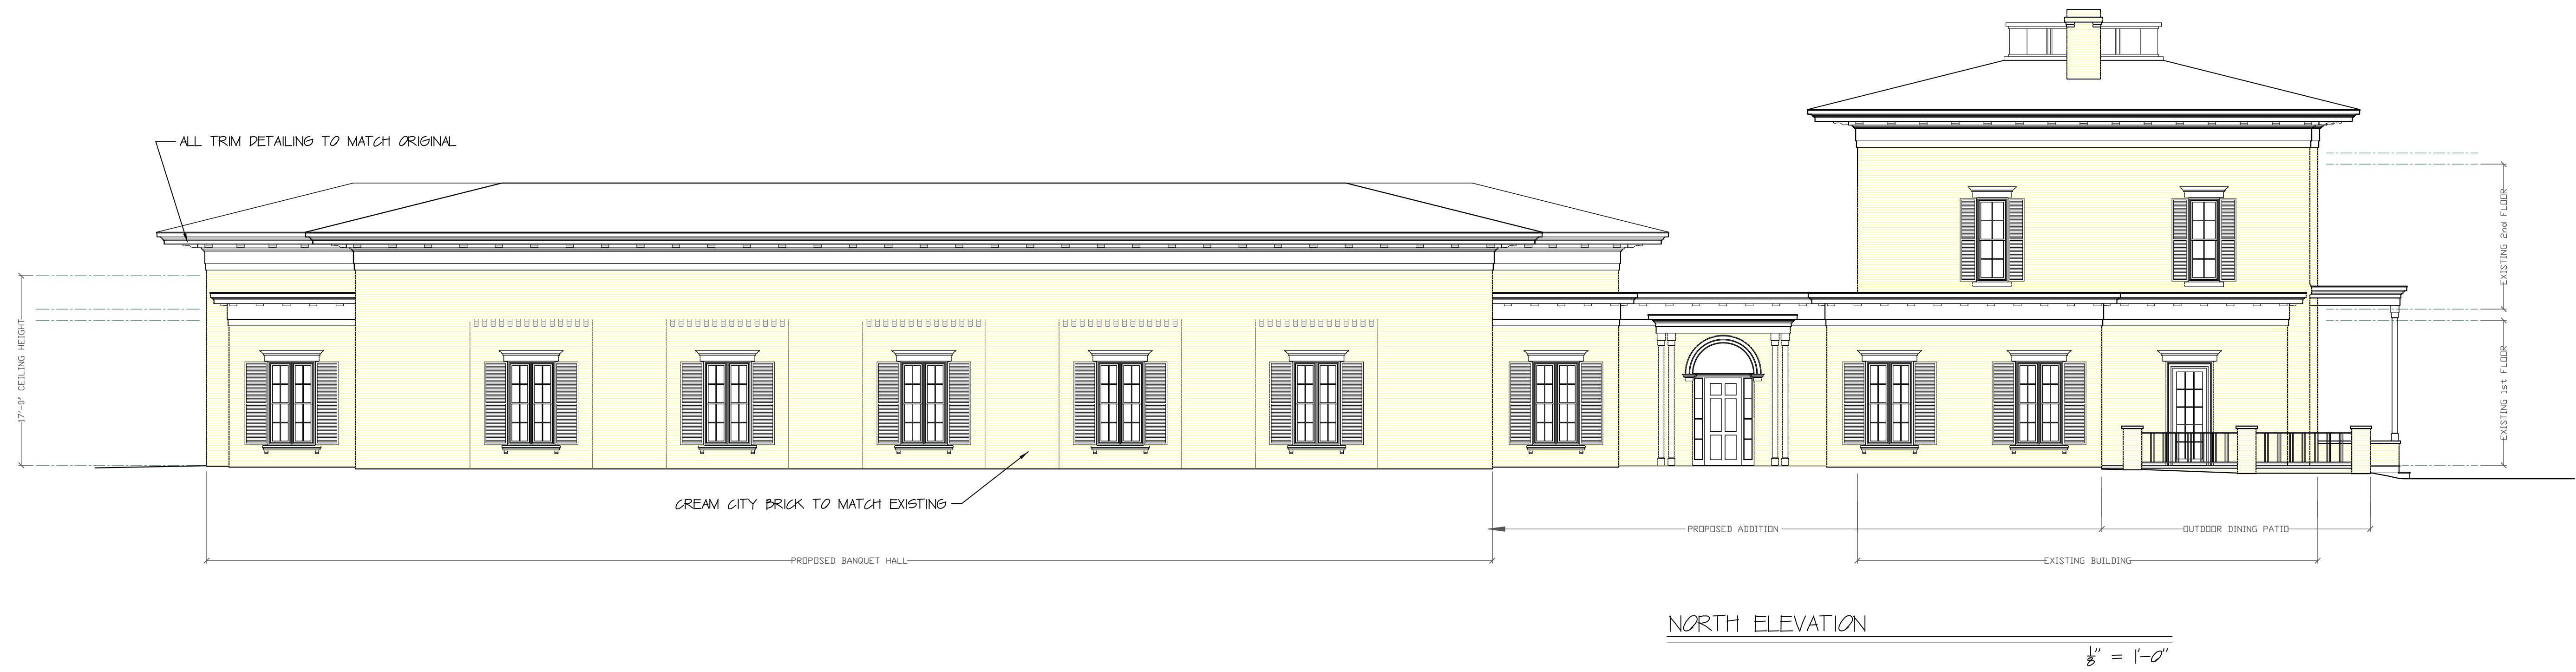


PROPERTY REDEVELOPMENT
374 S. 27TH Street
Milwaukee, WI 53211

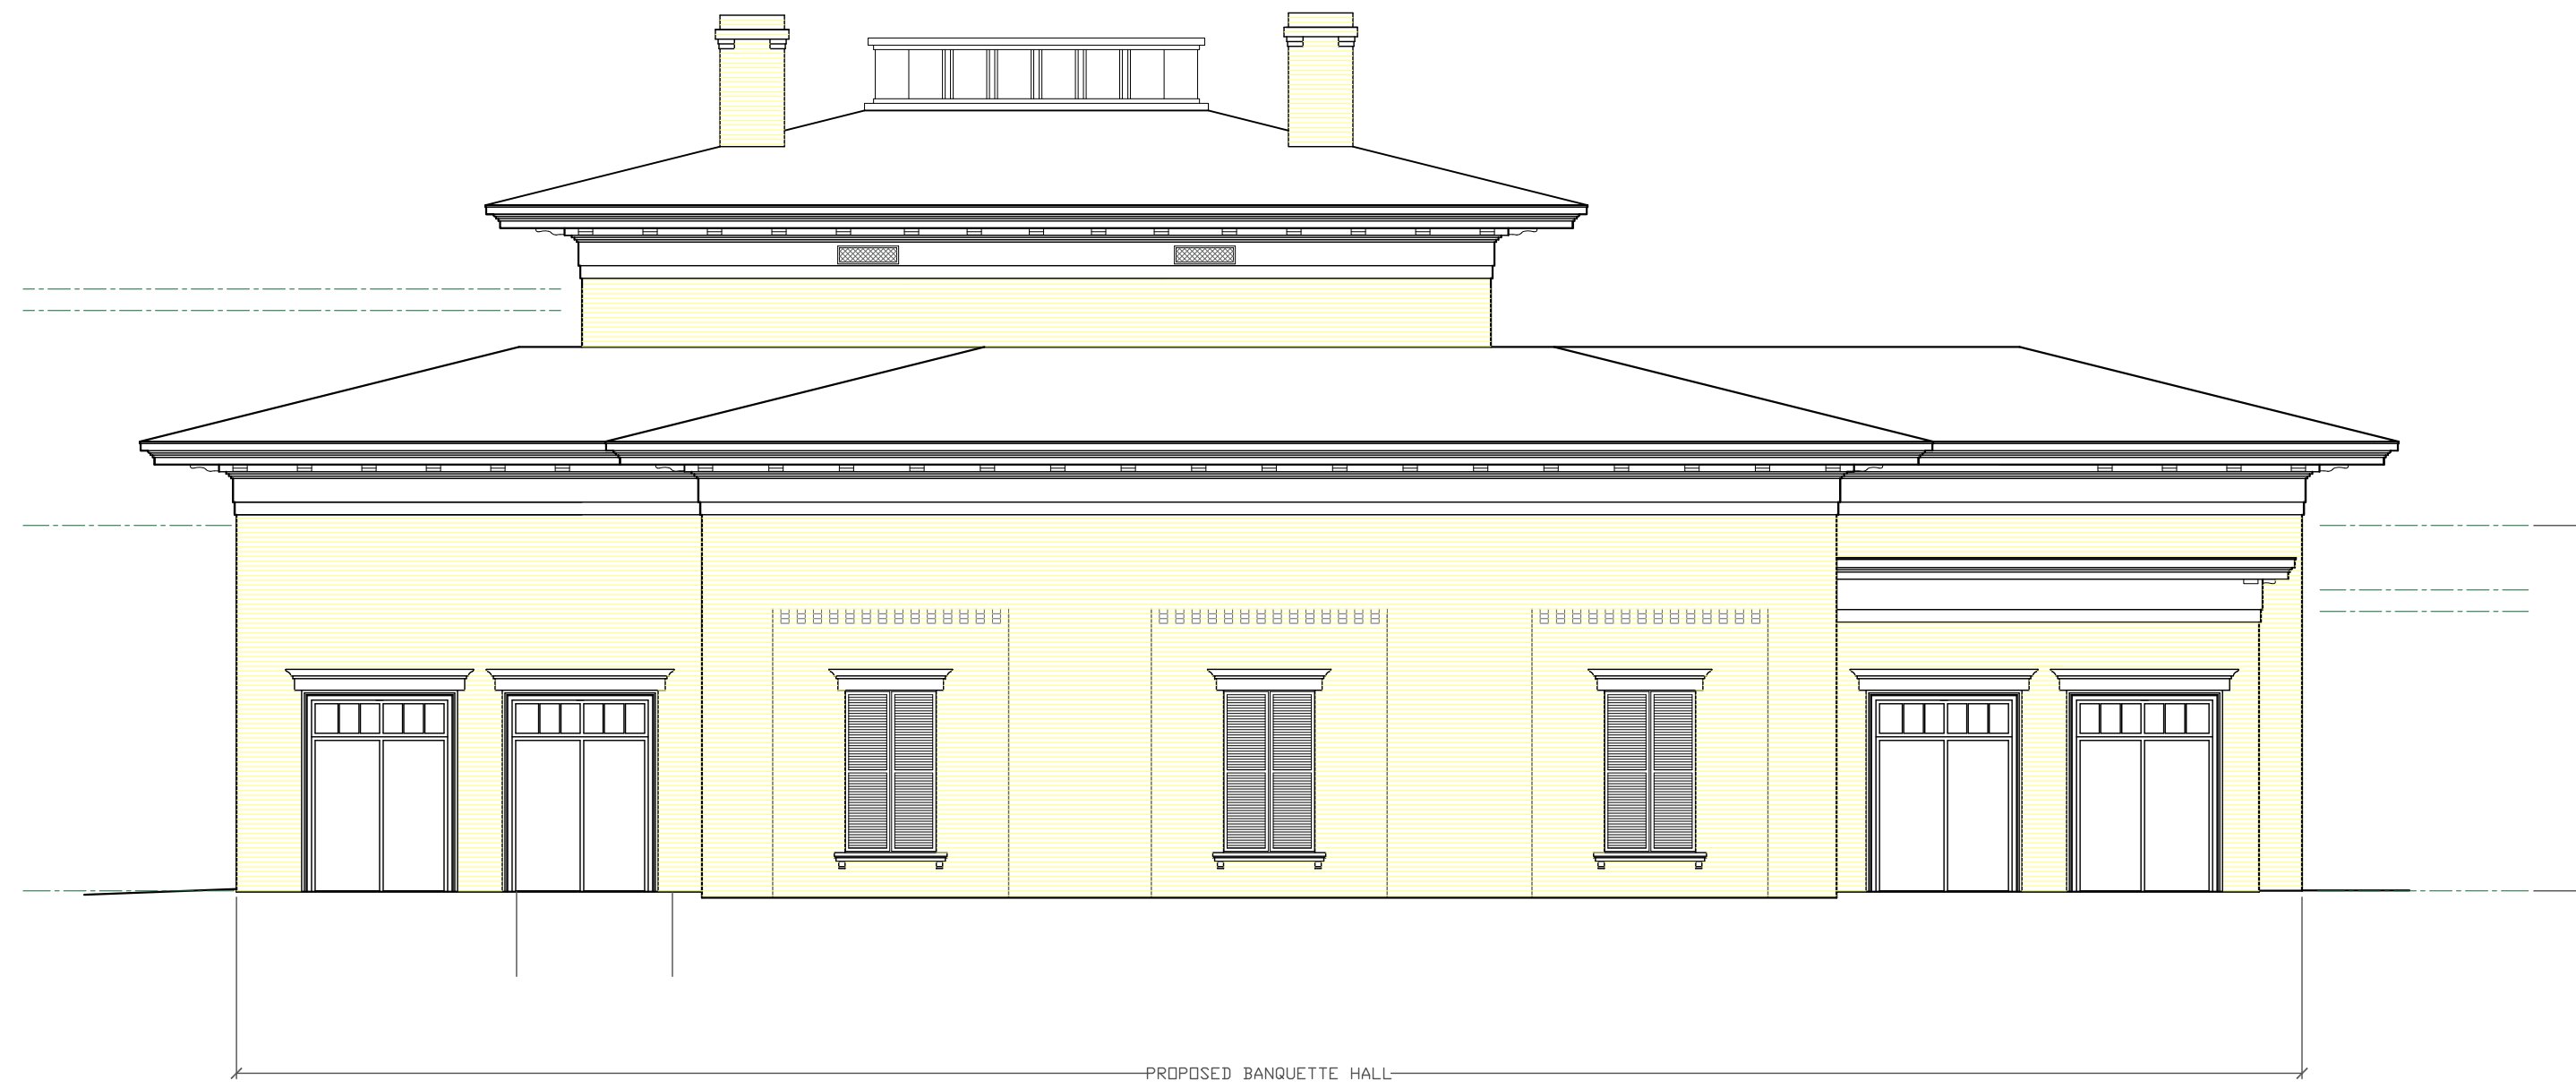

EAST ELEVATION


$\frac{1}{8}'' = 1'-0''$

EXISTING BUILDING TO BE RECONSTRUCTED TO RETURN THE BUILDING TO THE ORIGINAL EXTERIOR APPEARANCE. ALL NEW CONSTRUCTION TO MATCH ORIGINAL BUILDING IN ARCHITECTURAL STYLE, FORM AND MATERIALS.

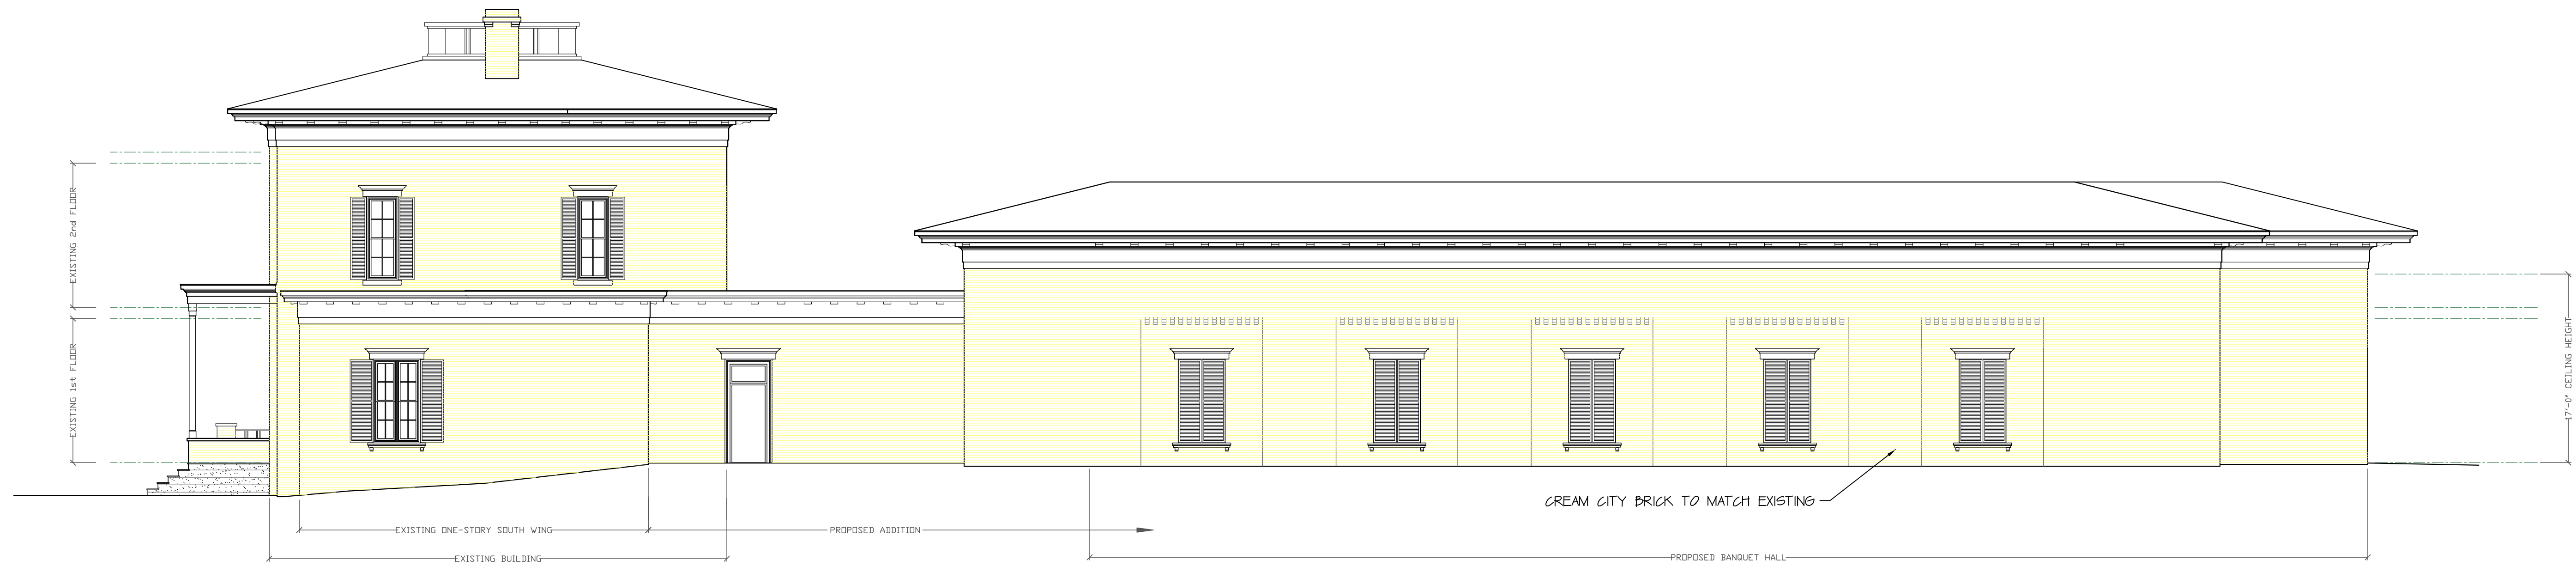


SOUTH ELEVATION


$\frac{1}{8}'' = 1'-0''$

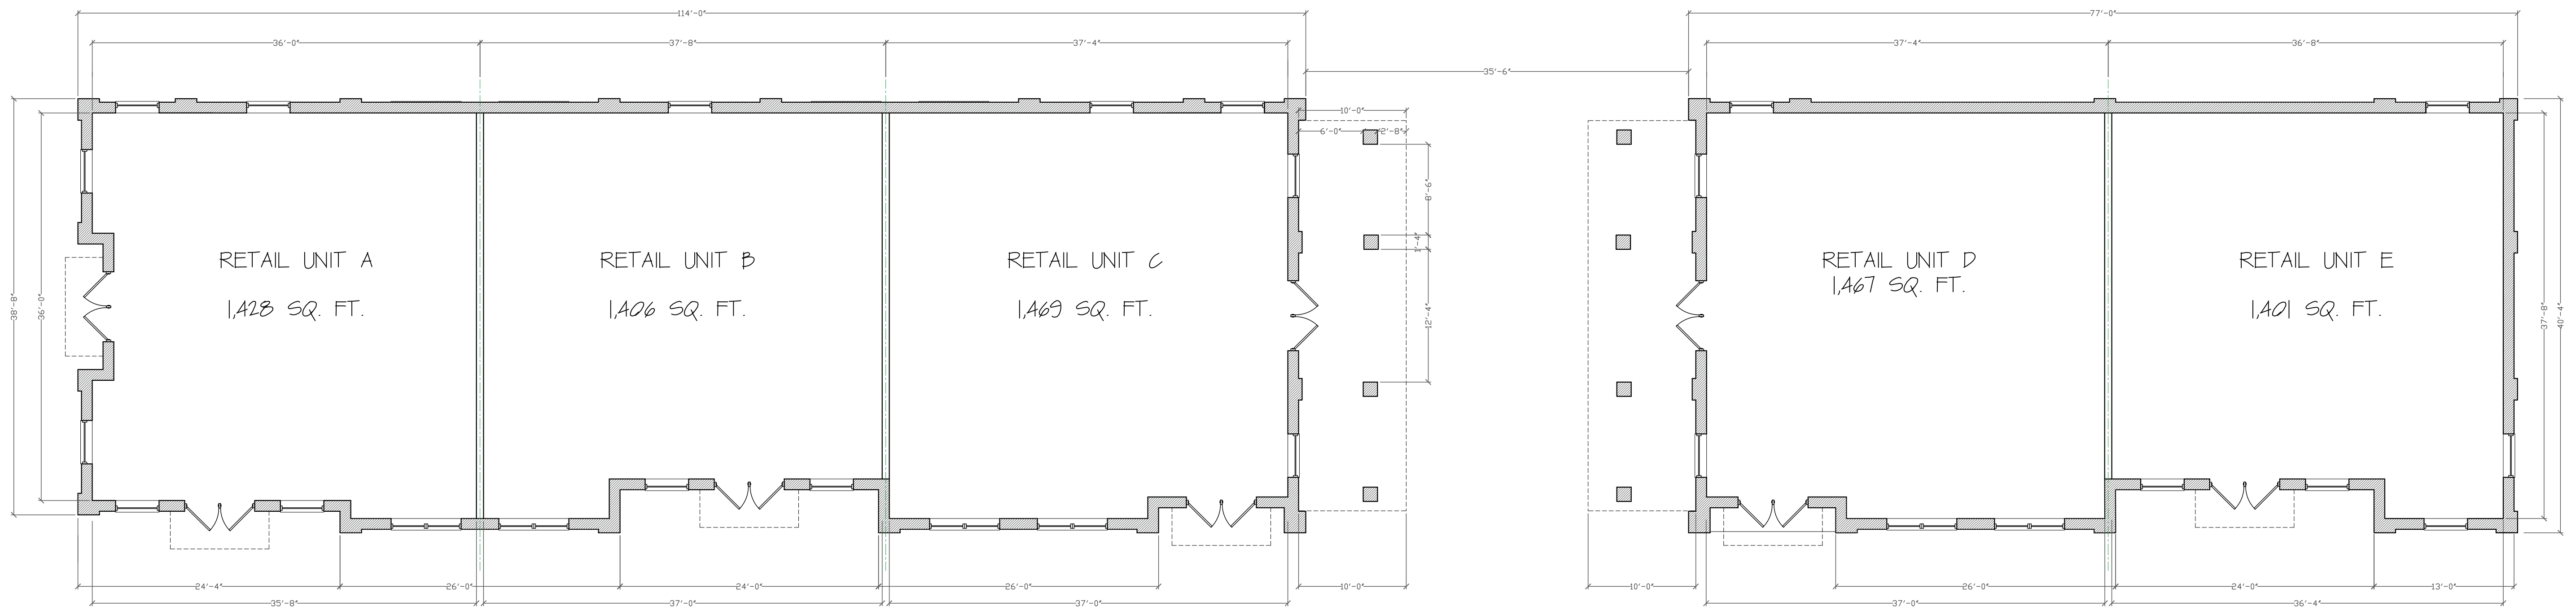

RETAIL BUILDING FLOOR PLAN
 $\frac{1}{8}'' = 1'-0''$

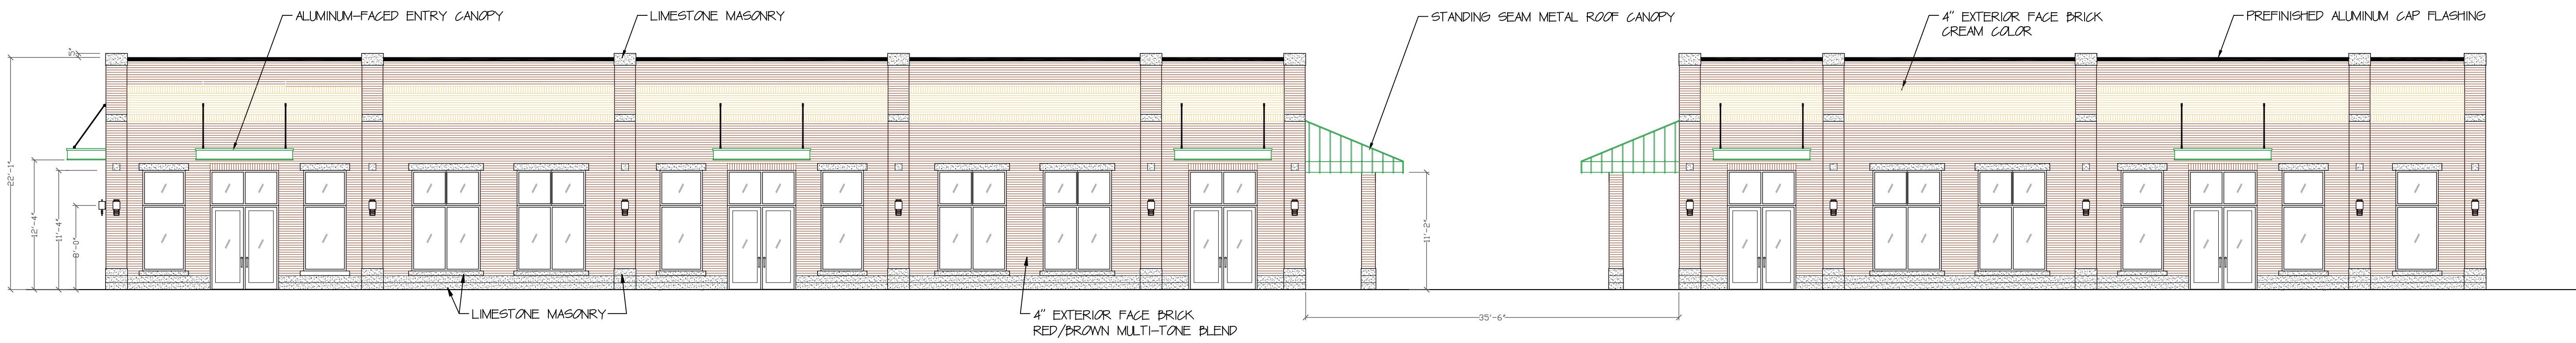

RETAIL BUILDING SOUTH ELEVATION
 $\frac{1}{8}'' = 1'-0''$

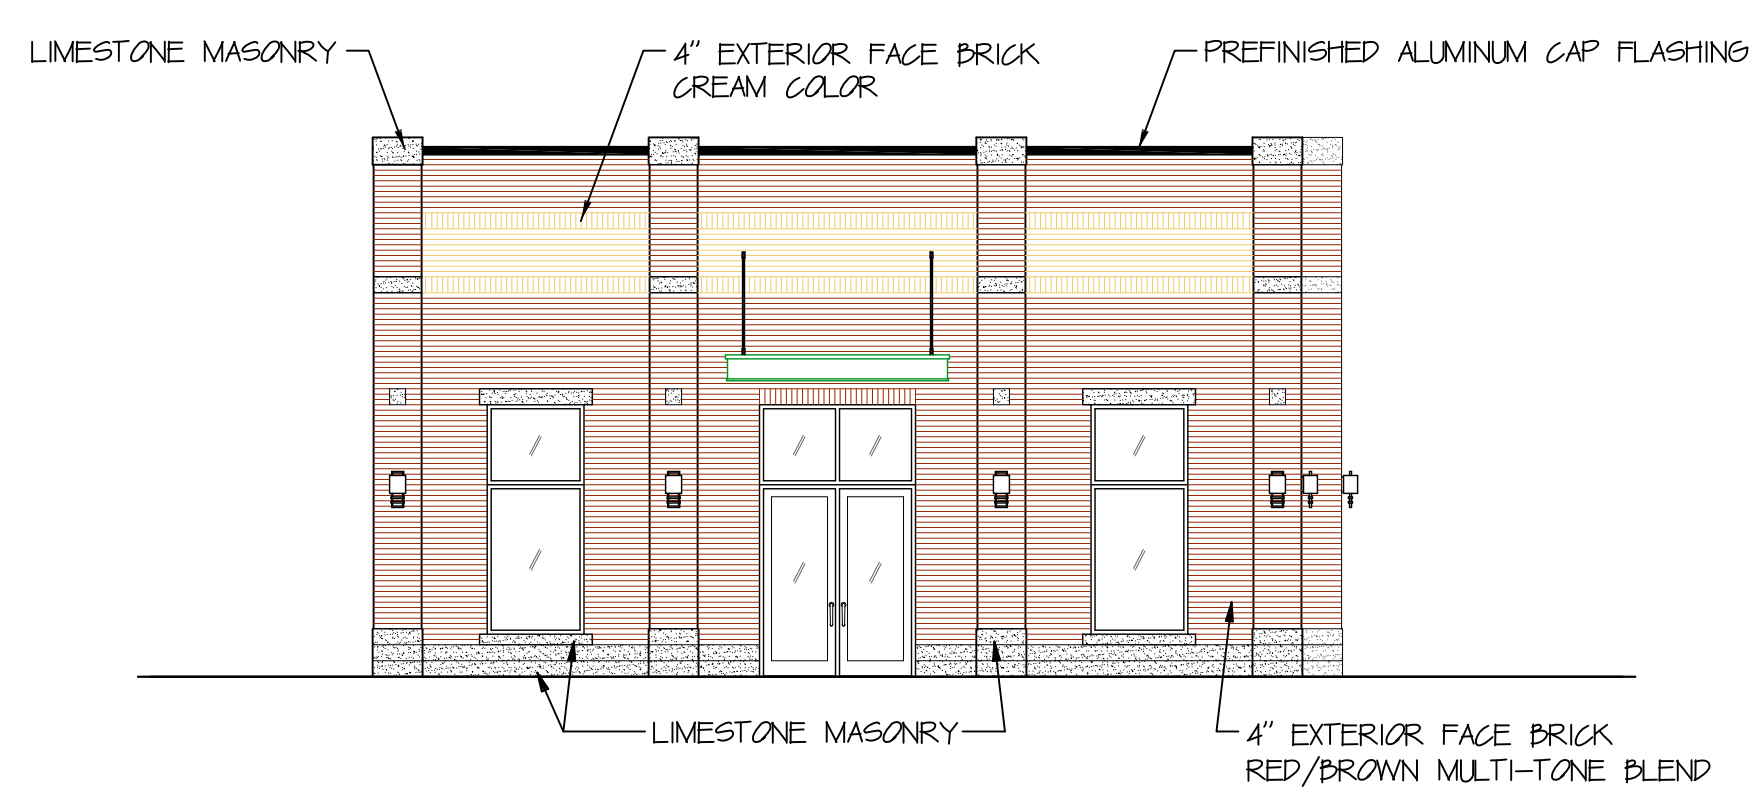

RETAIL BUILDING WEST ELEVATION
 $\frac{1}{8}'' = 1'-0''$



RETAIL BUILDINGS NORTH ELEVATION

$\frac{1}{8}'' = 1'-0''$

PROPERTY REDEVELOPMENT
374 S. 27TH Street
Milwaukee, WI 53221

05-06-24

RETAIL BUILDING

A-8