
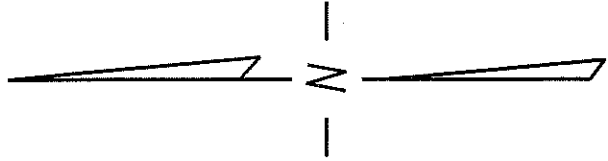


N.E. 1/4 SEC. 9, T.7N., R.21E.

W. Vienna Ave. (60' R.O.W.)

St.

St.

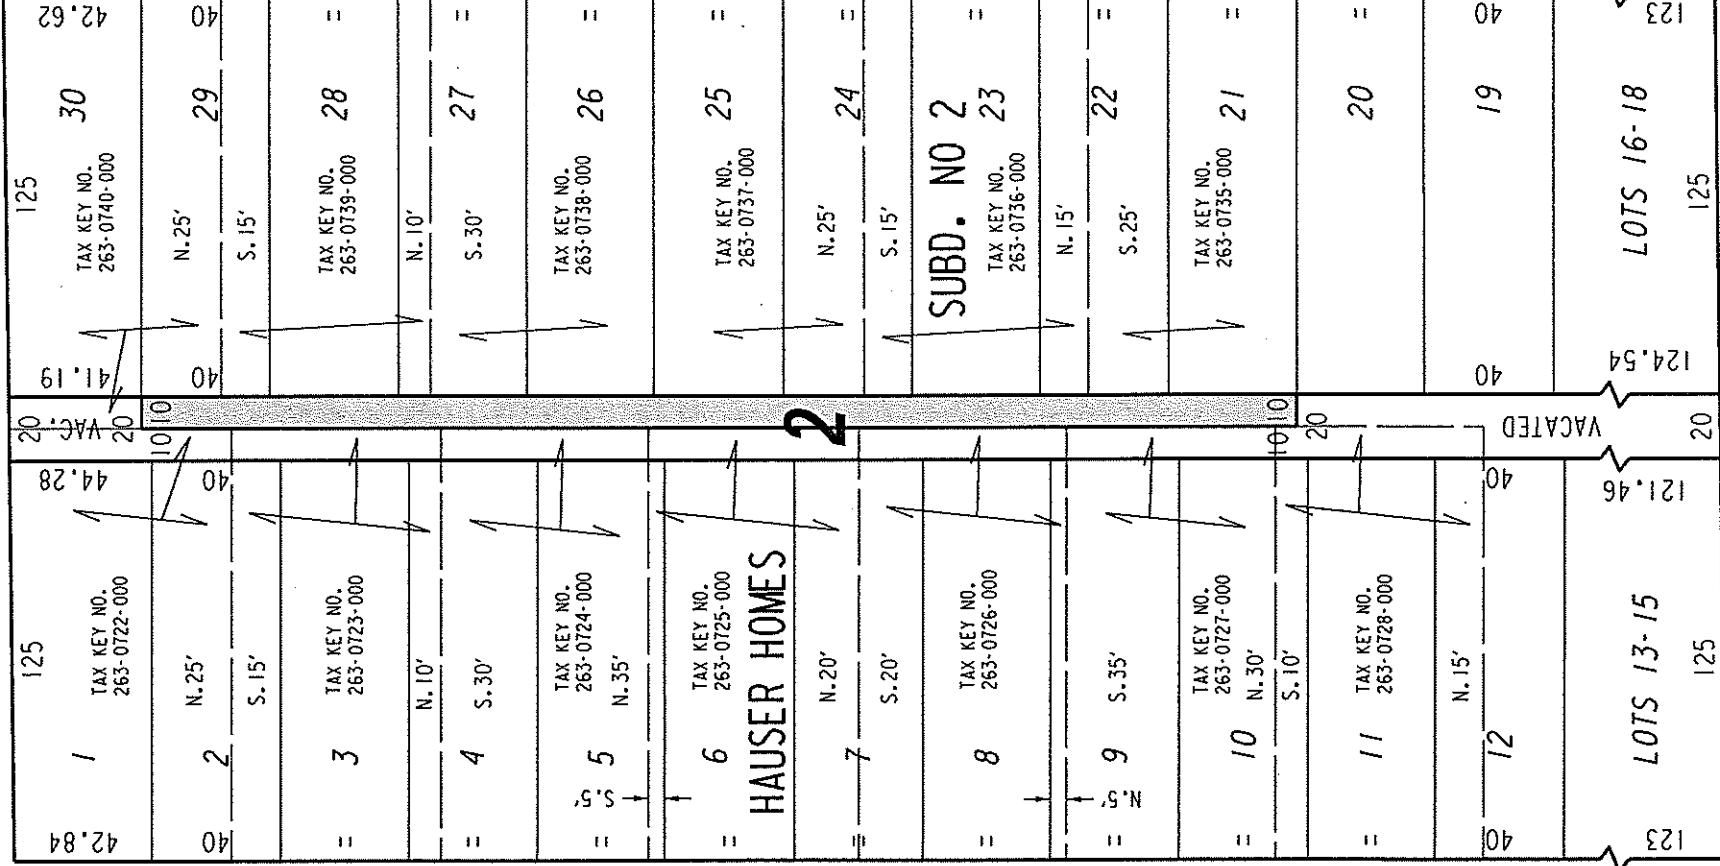

(60' R.O.W.)

(60' R.O.W.)

N. 83rd

N. 82nd

W. Nash St. (60' R.O.W.)

St.

 PORTION OF UNIMPROVED PUBLIC ALLEY PROPOSED TO BE VACATED

EXHIBIT "A"
 FILE NO. 110869
 INFRASTRUCTURE SERVICES DIVISION
 MILWAUKEE, WISCONSIN

ASSIGNED TO: G. GUERRA
 CH'K'D. BY: W.E. FUCHS
 DRAWN BY: G.G.
 DATE: NOV. 21, 2011
 PROJECT/GRANT NO.: WK52337305
 SCALE: 1"=60'
 APPROVED BY:

5TH ALDERMANIC DISTRICT
 ALD. JAMES A. BOHL, JR.

Marcia Cornell
 CENTRAL DRAFTING & RECORDS MANAGER

Jeffrey Polinski
 CITY ENGINEER