

1 FIRST FLOOR PLAN
SCALE: 1/4" = 1'-0"

CLOSET KEY NOTES

GENERAL NOTES:
 (A) 8-SHELVES 36" OR LONGER TO HAVE 1 x 2 STRIP 1/4" FROM FRONT EDGE OF SHELF.
 (B) NOT ALL NOTES MAY BE USED.
 (C) ALL ADJUSTABLE SHELF UNITS TO HAVE EITHER (A) FIXED SHELF AND CLOSET CONDITION TOE KICK AT CARPET FLOORING OR (B) FIXED SHELF AT 1/8" AFF. AT HARD SURFACE FLOORING UNLESS NOTED OTHERWISE ON ELEVATED DETAILS. SEE CLOSET CONDITION TOE KICK DETAIL.

1	POLE # 8-6" AFF. w/ 1/4" HOOKSTRIP 1/4" DEEP SHELF ABOVE METAL SUPPORTS OR DIVIDER	10	1 x 4 HOOKSTRIP # 8-6" AFF.
2	DEEP UNIT, FIXED TOP SHELF # 1'-0" AFF. w/ FIVE (5) ADJ. SHELVES AND FIXED BOTTOM SHELF. SEE GENERAL NOTES.	11	FIVE (5) FIXED SHELVES ON 1 x 2 CLEATS 19" O.C. AFF. SEE PLAN FOR DEPTH
3	DEEP UNIT, FIXED TOP SHELF # 1'-0" AFF. w/ FIVE (5) ADJ. SHELVES AND FIXED BOTTOM SHELF. SEE GENERAL NOTES.	12	TWO (2) ADJ. POLES AND ONE (1) DEEP ADJ. SHELF w/ VERTICAL DIVIDERS ENDS TO 1'-0" AFF. w/ TOE KICK AND FIXED TOP FRUIT UNIT FOR ALL SHELVES.
4	DEEP UNIT, FIXED TOP SHELF # 1'-0" AFF. w/ FIVE (5) ADJ. SHELVES AND FIXED BOTTOM SHELF. SEE GENERAL NOTES.	13	ONE (1) ADJ. POLE AND TWO (2) 1/8" DEEP ADJ. SHELVES w/ VERT. DIVIDERS ENDS TO 1'-0" AFF. w/ TOE KICK AND FIXED TOP FRUIT UNIT FOR ALL SHELVES.
5	DEEP UNIT, FIXED TOP SHELF # 1'-0" AFF. w/ FIVE (5) ADJ. SHELVES AND FIXED BOTTOM SHELF. SEE GENERAL NOTES.	14	DRAWER BANK w/ FIXED SHELF AND TOP FOUR (4) ADJUSTABLE SHELVES w/ VERTICAL SIDES TO 1'-0" AFF. DEPTH AND WIDTH VARY - SEE PLAN.
6	DEEP UNIT, FIXED TOP SHELF # 1'-0" AFF. w/ FIVE (5) ADJ. SHELVES AND FIXED BOTTOM SHELF. SEE GENERAL NOTES.	15	VERTICAL END BEYOND TOE KICK
7	FIVE (5) DEEP FIXED SHELVES ON 1 x 2 CLEATS 19" O.C. 18" AFF. w/ 1/2" SQUARE SUPPORTS	16	FIXED SHELF AND TOE KICK
8	FIVE (5) DEEP FIXED SHELVES ON 1 x 2 CLEATS 19" O.C. 18" AFF.	17	CLOSET CONDITION TOE KICK
9	1 x 4 HOOKSTRIP # 8-6" AFF. w/ 1/8" DEEP FIXED SHELF ABOVE		



NOTE


ALTHOUGH EVERY EFFORT HAS BEEN MADE IN PREPARING THESE CONTRACT DOCUMENTS AND CHECKING THEM FOR ACCURACY, THE CONTRACTORS MUST CHECK ALL DETAILS AND DIMENSIONS AND BE RESPONSIBLE FOR SAME. THE CONTRACTORS SHALL BE RESPONSIBLE FOR MAKING SURE THAT ALL WORK IS DONE IN ACCORDANCE WITH ALL STATE AND LOCAL CODES. THE CONTRACT DOCUMENTS UTILIZE A PROCESS CALLED "FREE DESIGN" OR "DESIGN-BUILD" FOR ROOF WINDOW FLASHING, ELECTRICAL HVAC DETAILS AND AS DESIGNATED IN THE SPECIFICATION AS TO BE COMPLETED ON A DESIGN-BUILD BASIS. THIS MEANS THAT THE CONTRACT DOCUMENTS DO NOT INCLUDE ALL REQUIRED DETAILS AND THAT THE CONTRACTORS SHALL USE THEIR OWN STAFF OR QUALIFIED SUBCONTRACTORS DESIGN AND BUILD THE FREE DESIGN AND DESIGN-BUILD PORTIONS OF THE WORK. THE CLIENT IS DIRECTLY CONTRACTING WITH THE CONTRACTORS AND THEREFORE THE CLIENT AND THE CONTRACTORS ARE ASSUMING THE DESIGN AND BUILD RESPONSIBILITY FOR THE FREE DESIGN AND DESIGN-BUILD PORTIONS OF THE PROJECT. DEEP RIVER PARTNERS LTD IS NOT RESPONSIBLE FOR INSPECTING ANY ASPECT OF THE CONTRACTORS' WORK OR FOR OBSERVATION OF THE CONTRACTORS WORK FOR COMPLIANCE WITH THE CONTRACT DOCUMENTS.

DEEP RIVER PARTNERS, LTD.
 338 N. MILWAUKEE STREET
 SUITE #505
 MILWAUKEE, WI 53202
 TELL 414-276-8550
 FAX 414-276-8560

Description	Date
REDLINE ISSUE	3/17/2016
1/4' OWNER APPROVAL	7/16/2015
HISTORICAL SUBMITTAL	5/5/2016
INTERIOR ELEVATIONS	12/17/2015
A/V REVIEW ISSUE	
BID ISSUE	
PERMIT ISSUE	
CONSTRUCTION ISSUE	
ARCHITECTURAL REVIEW	

1501 LAFAYETTE TOWN HOME
 2115 E. LAFAYETTE PLACE
 MILWAUKEE, WISCONSIN
 53202

FIRST FLOOR PLAN

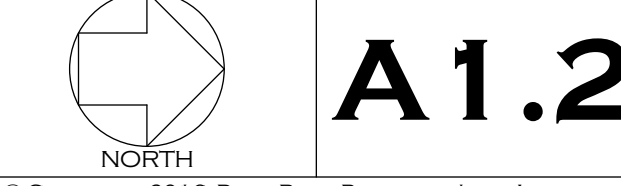

A1.2

© COPYRIGHT 2016 DEEP RIVER PARTNERS, LTD. ALL RIGHTS RESERVED. THIS DOCUMENT, IDEAS AND DESIGN INCORPORATED HEREIN ARE THE PROPERTY OF DEEP RIVER PARTNERS, LTD. AND ARE NOT TO BE USED WHOLE OR IN PART WITHOUT THE WRITTEN CONSENT OF DEEP RIVER PARTNERS, LTD.