


2639



2629

2627

ELEV

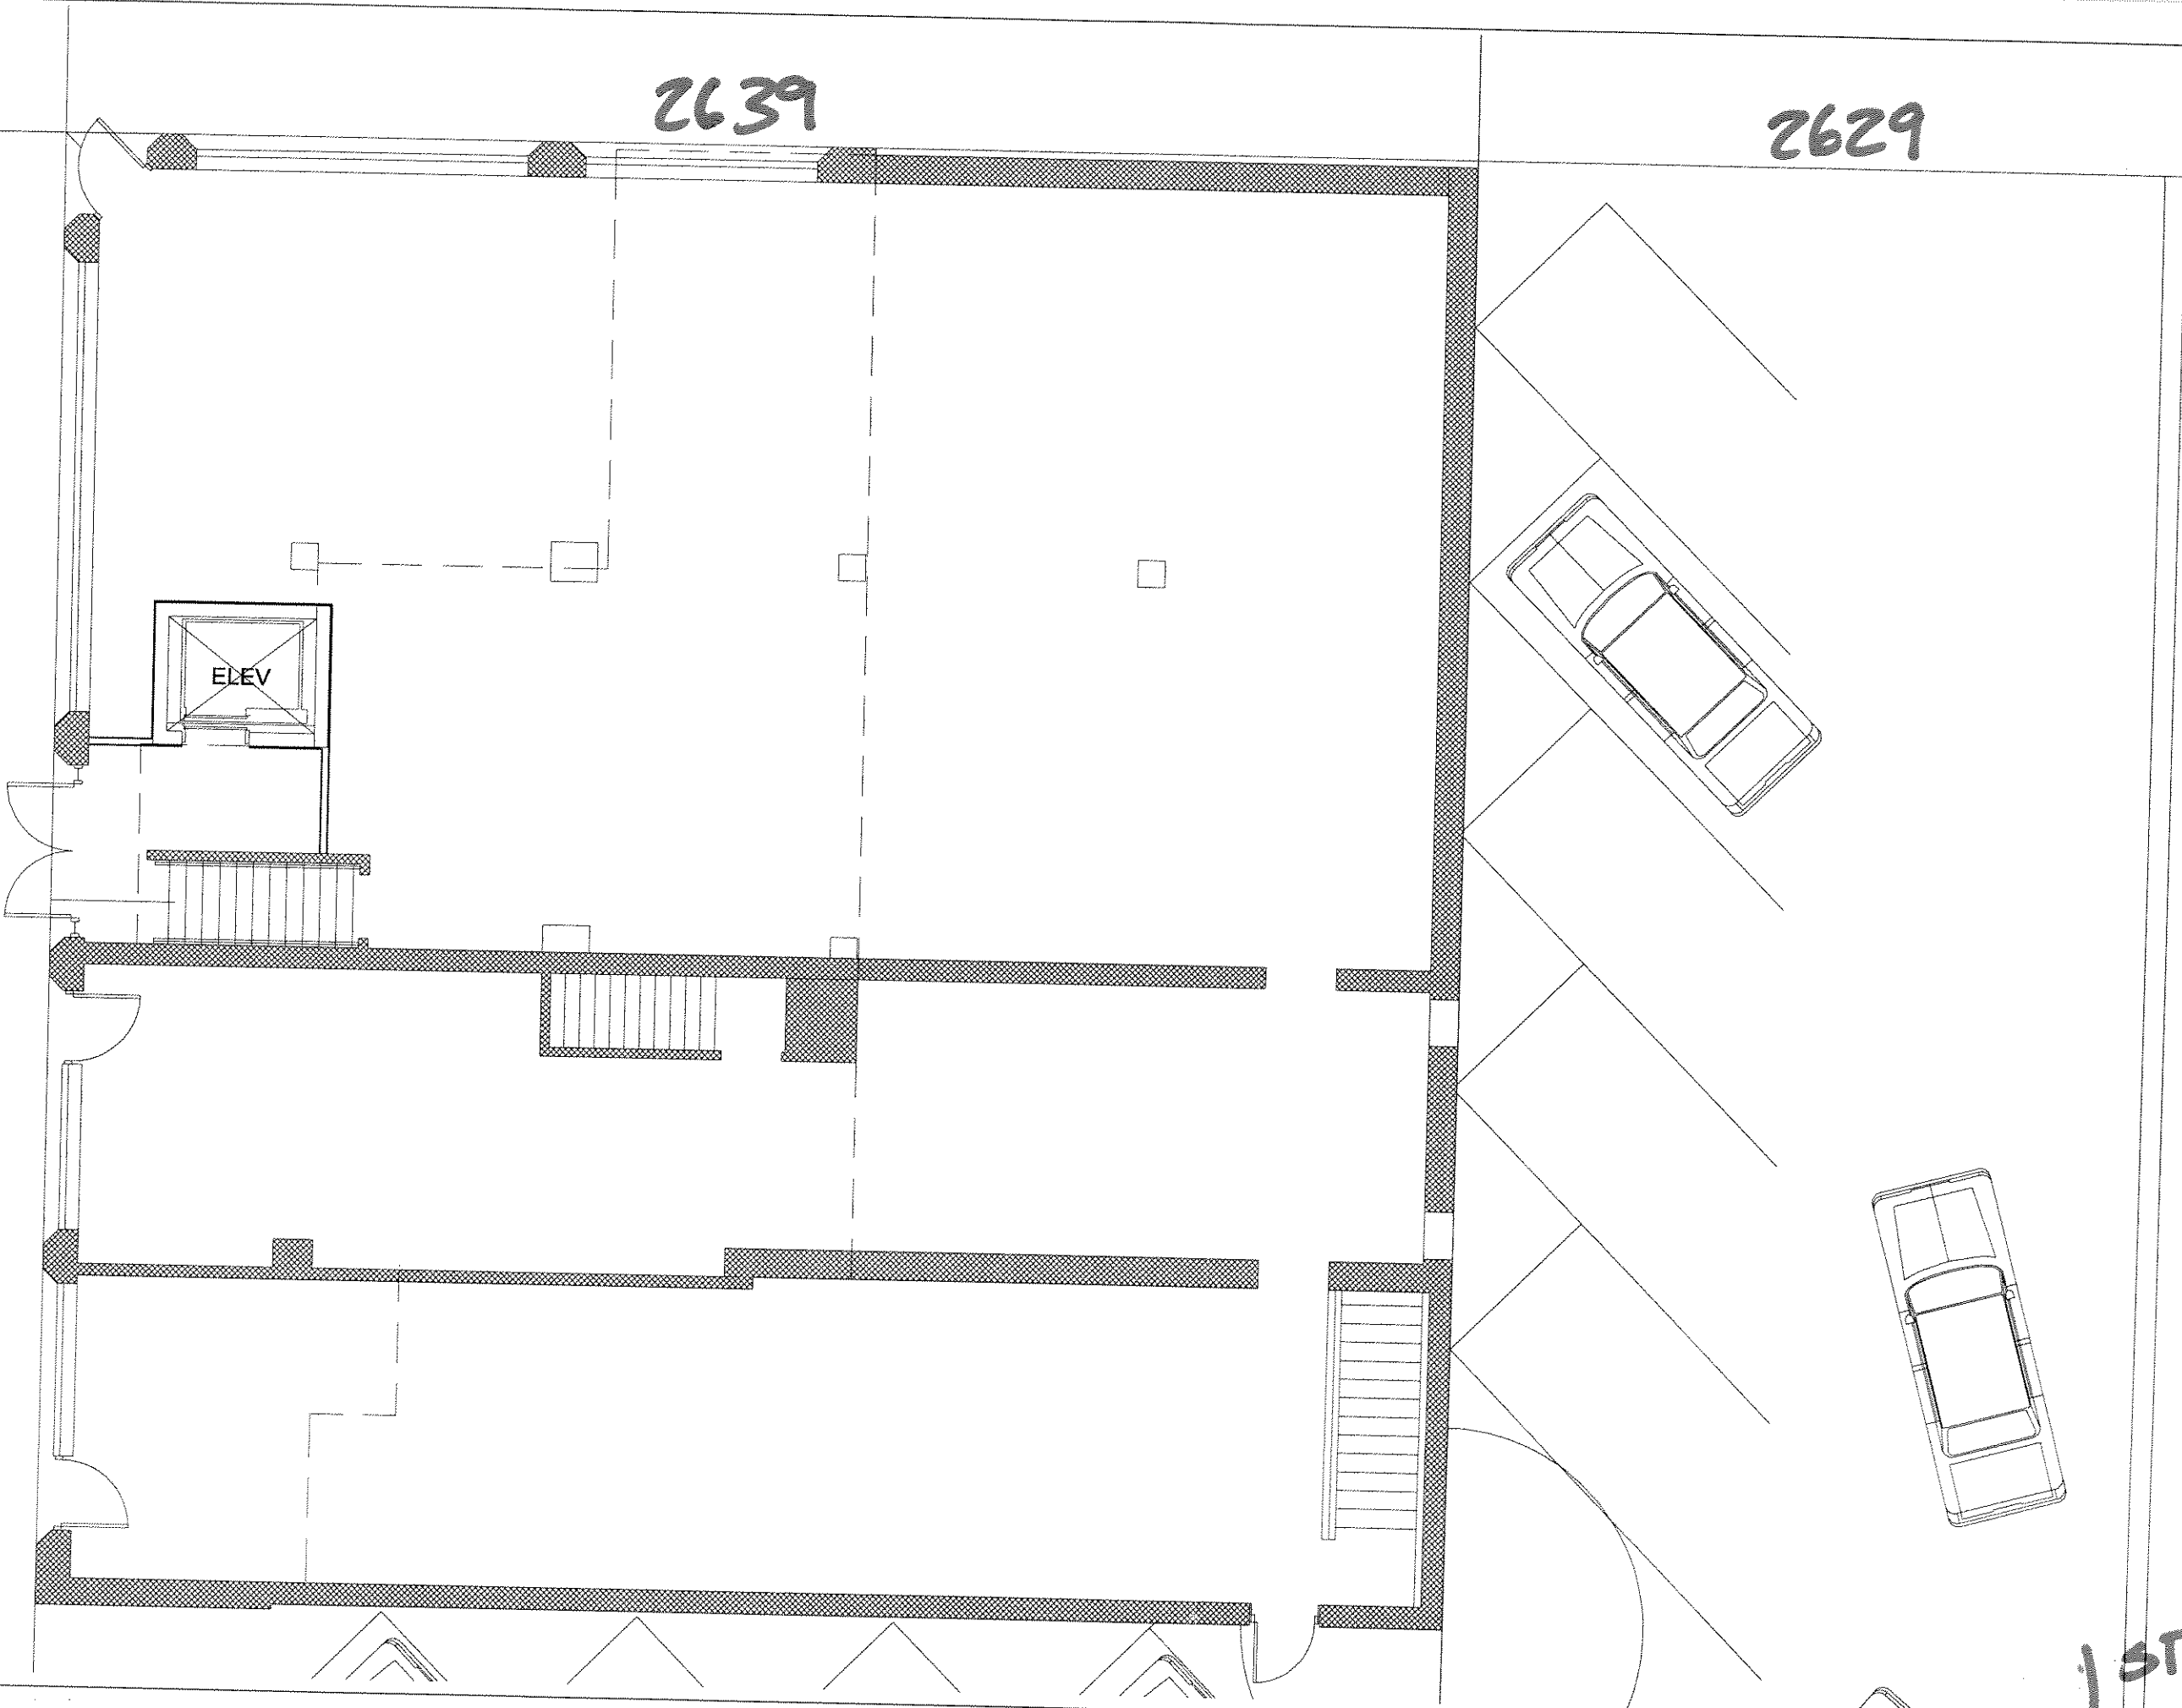

1ST FLOOR

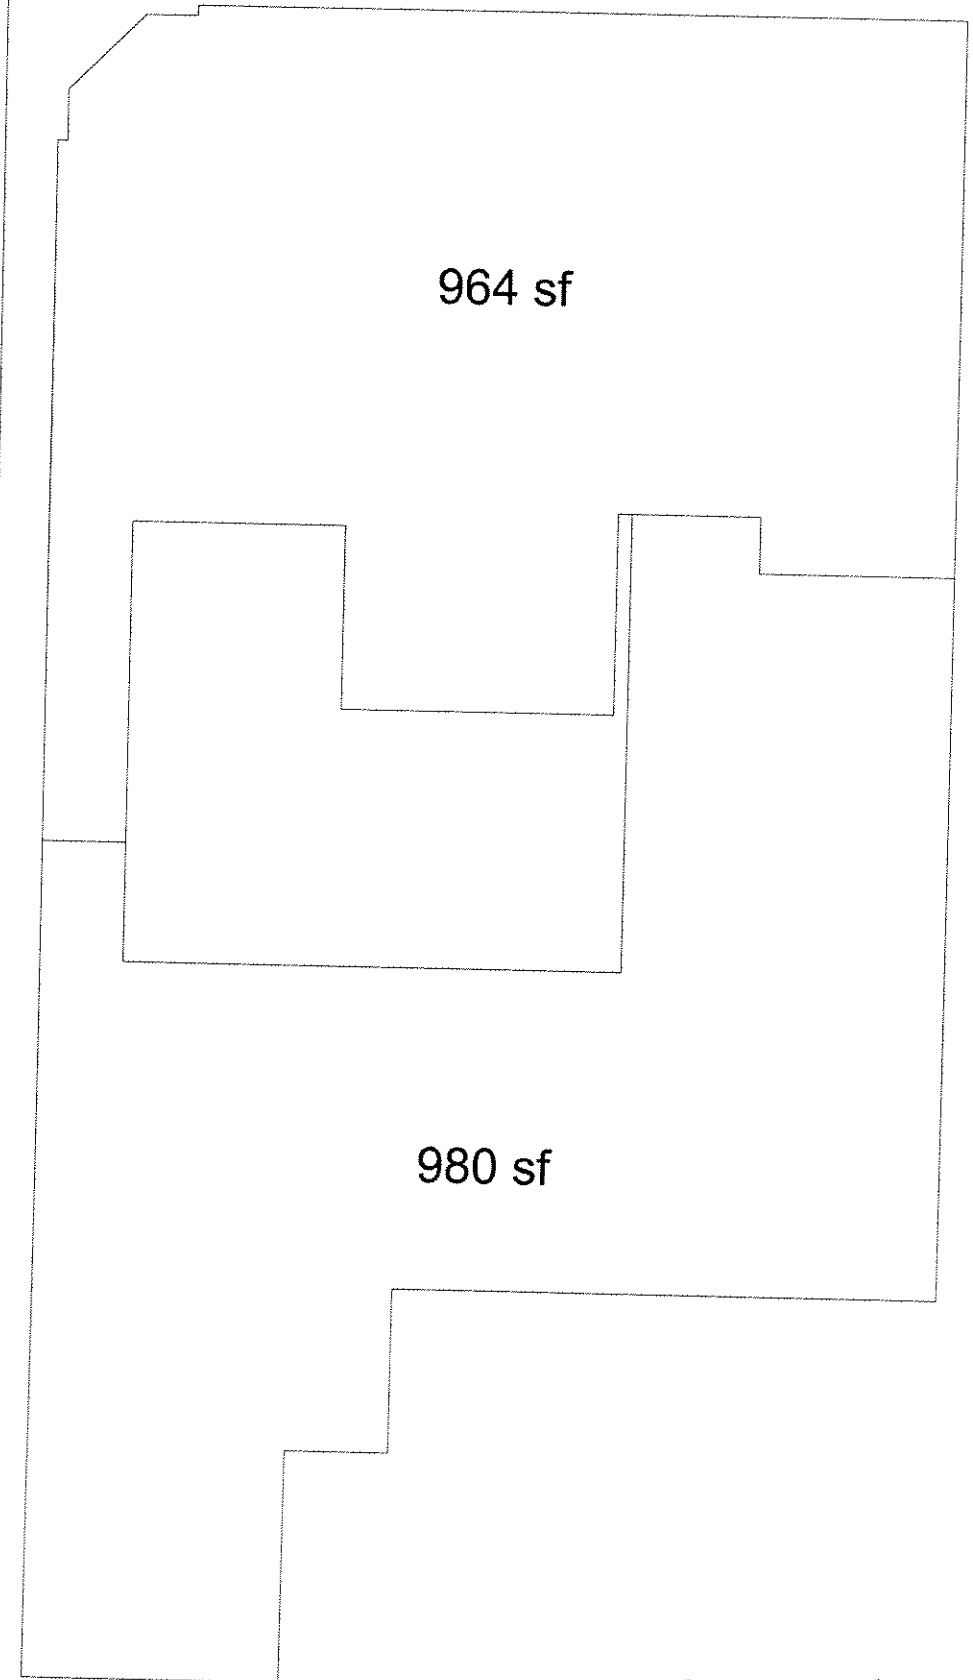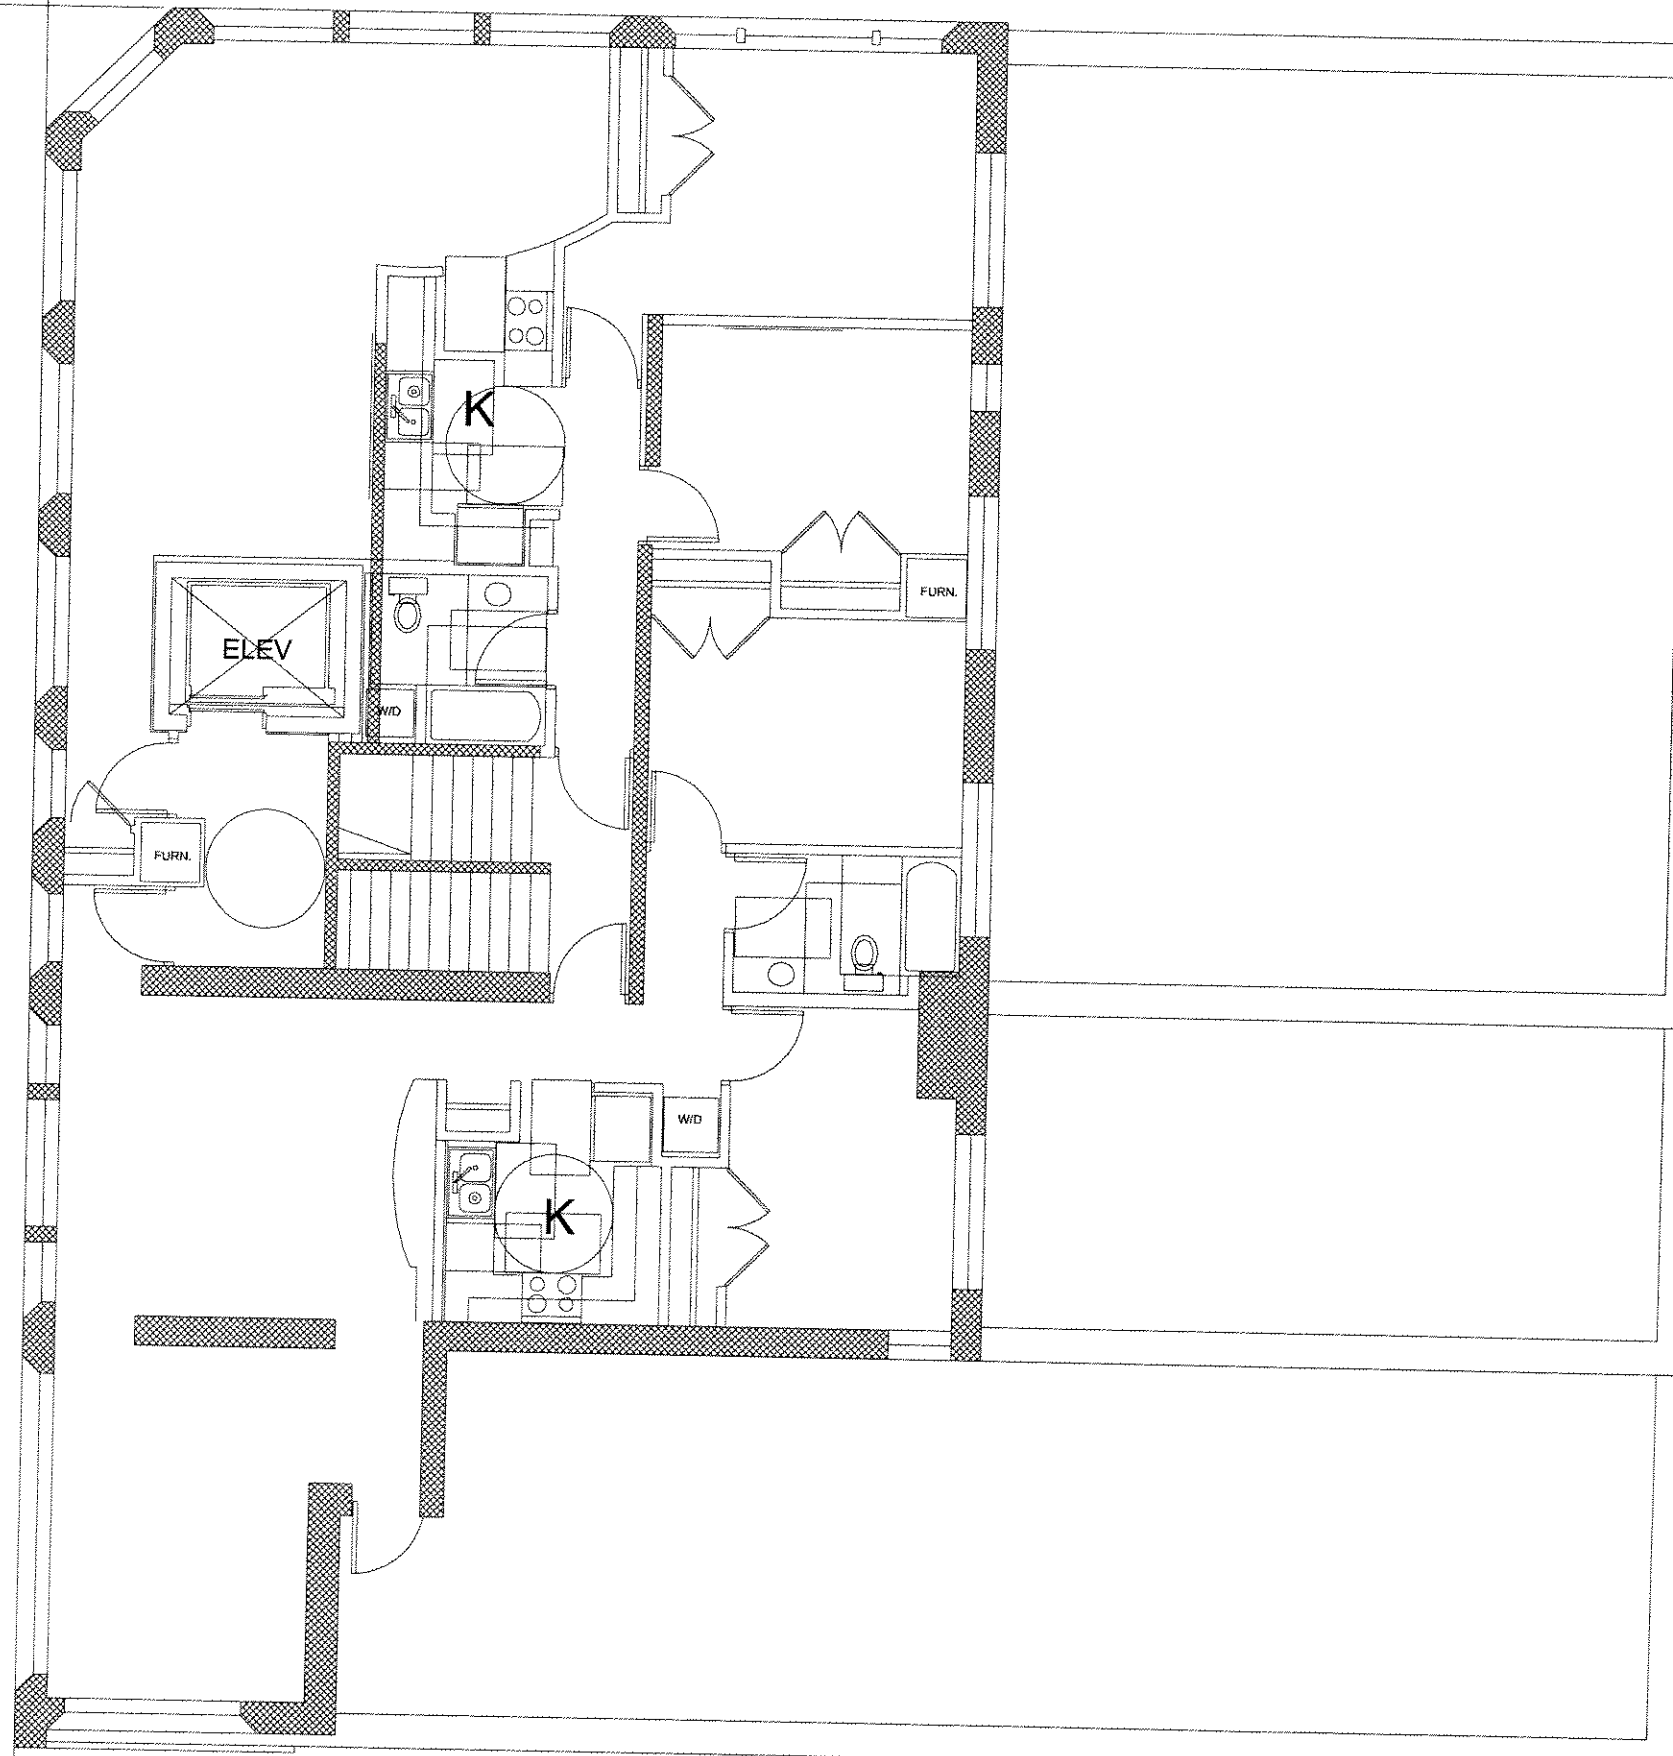

2nd & 3rd FLOORS