


A B C D E F G H

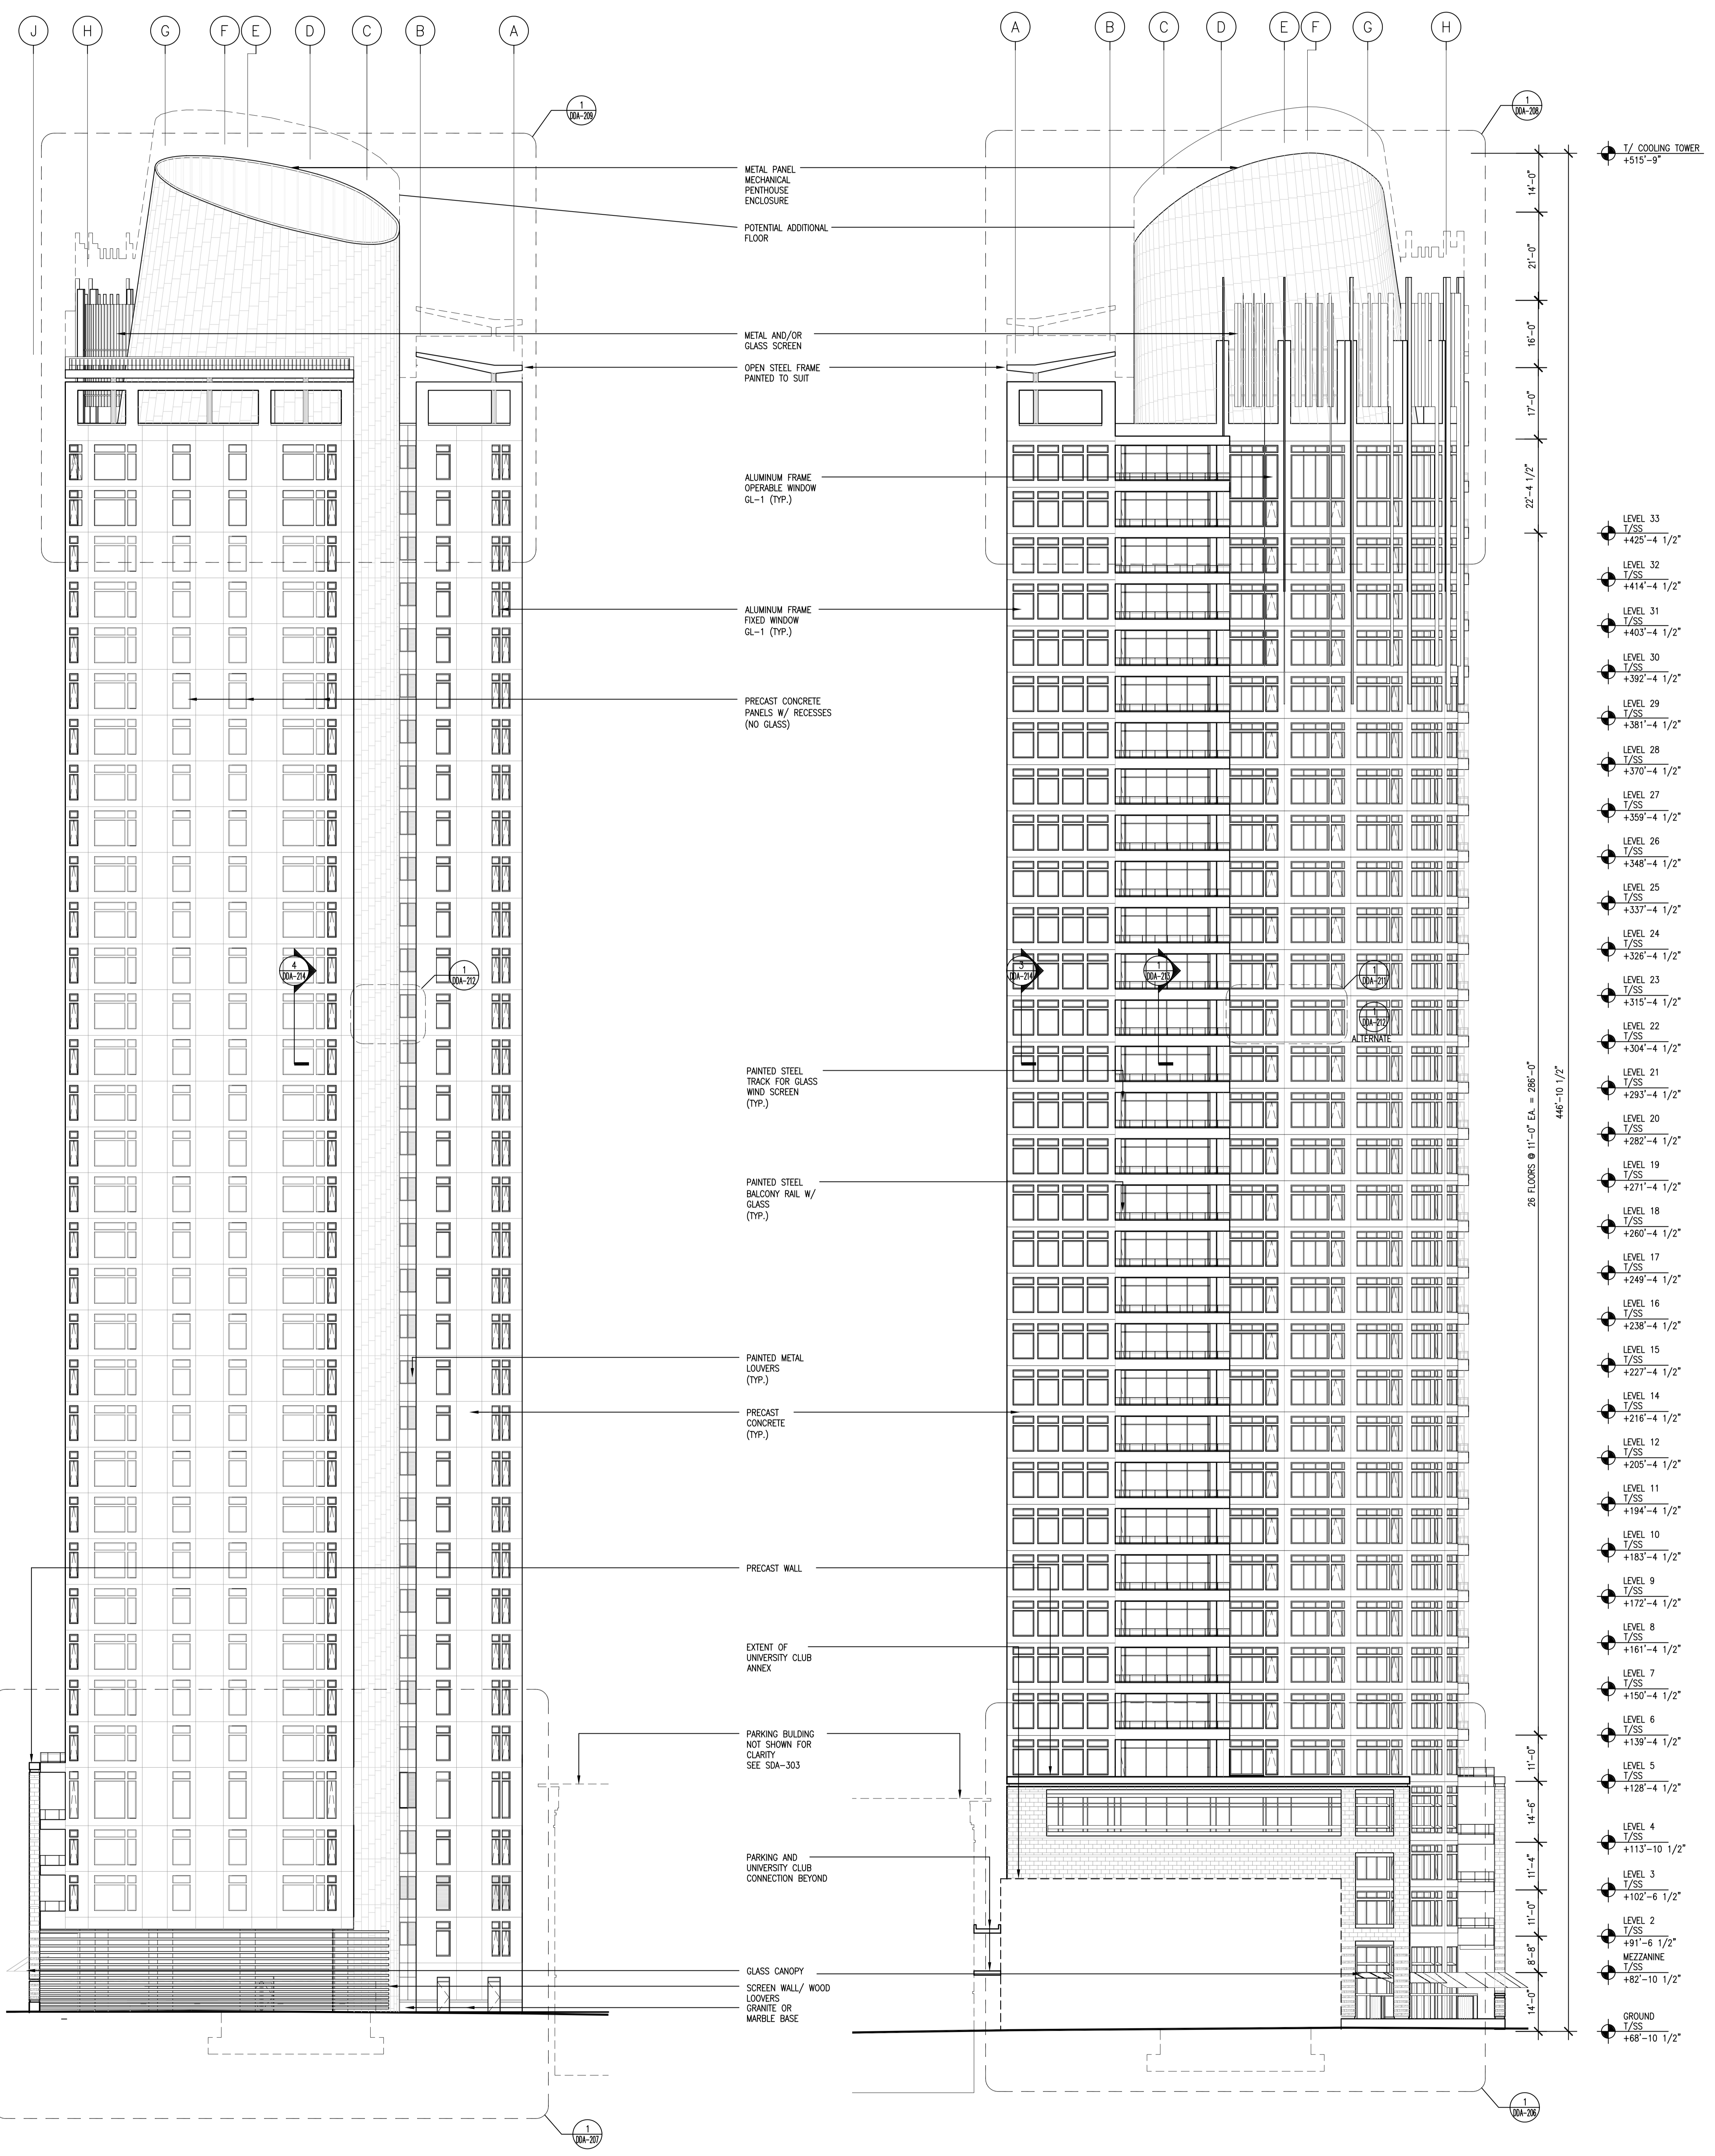

2 NORTH BUILDING ELEVATION
SCALE: 1/16" = 1'-0"


1 SOUTH BUILDING ELEVATION
SCALE: 1/16" = 1'-0"

Project No.	203120
Date	2017.07
Scale	1/16" = 1'-0"
Sheet No.	A-202

IN- PROGRESS 7/12/04

BUILDING ELEVATIONS
NORTH & SOUTH

- GENERAL NOTES**
1. REFER TO SHEET 04A-001 FOR SYMBOLS, FINISHES AND MATERIALS.
 2. REFER TO SHEET 04A-002 FOR PRODUCT NOTES AND DESIGN CRITERIA.
 3. REFER TO SHEET 04A-003 FOR BUILDING ENCLOSURE NOTES.

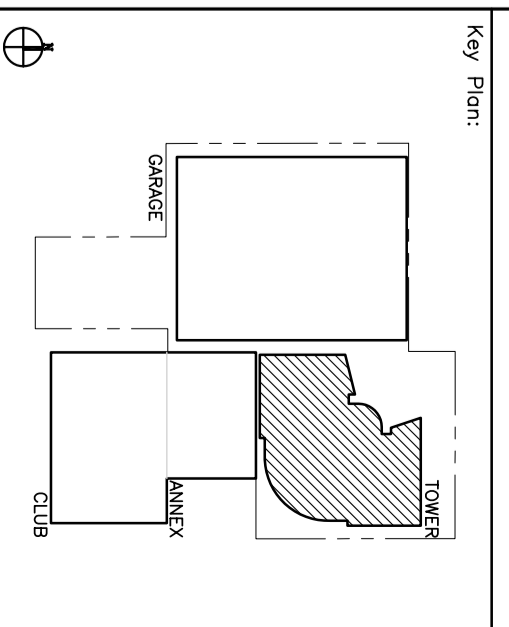

SOM
Skidmore, Owings & Merrill LLP
224 South Michigan Avenue
Suite 1000
Chicago, Illinois 60604

UNIVERSITY CLUB TOWER

1
2
3
4
5
6
7
8
9
10
11