





**River House
Apartments**
1781 North Water Street
Milwaukee, WI 53202

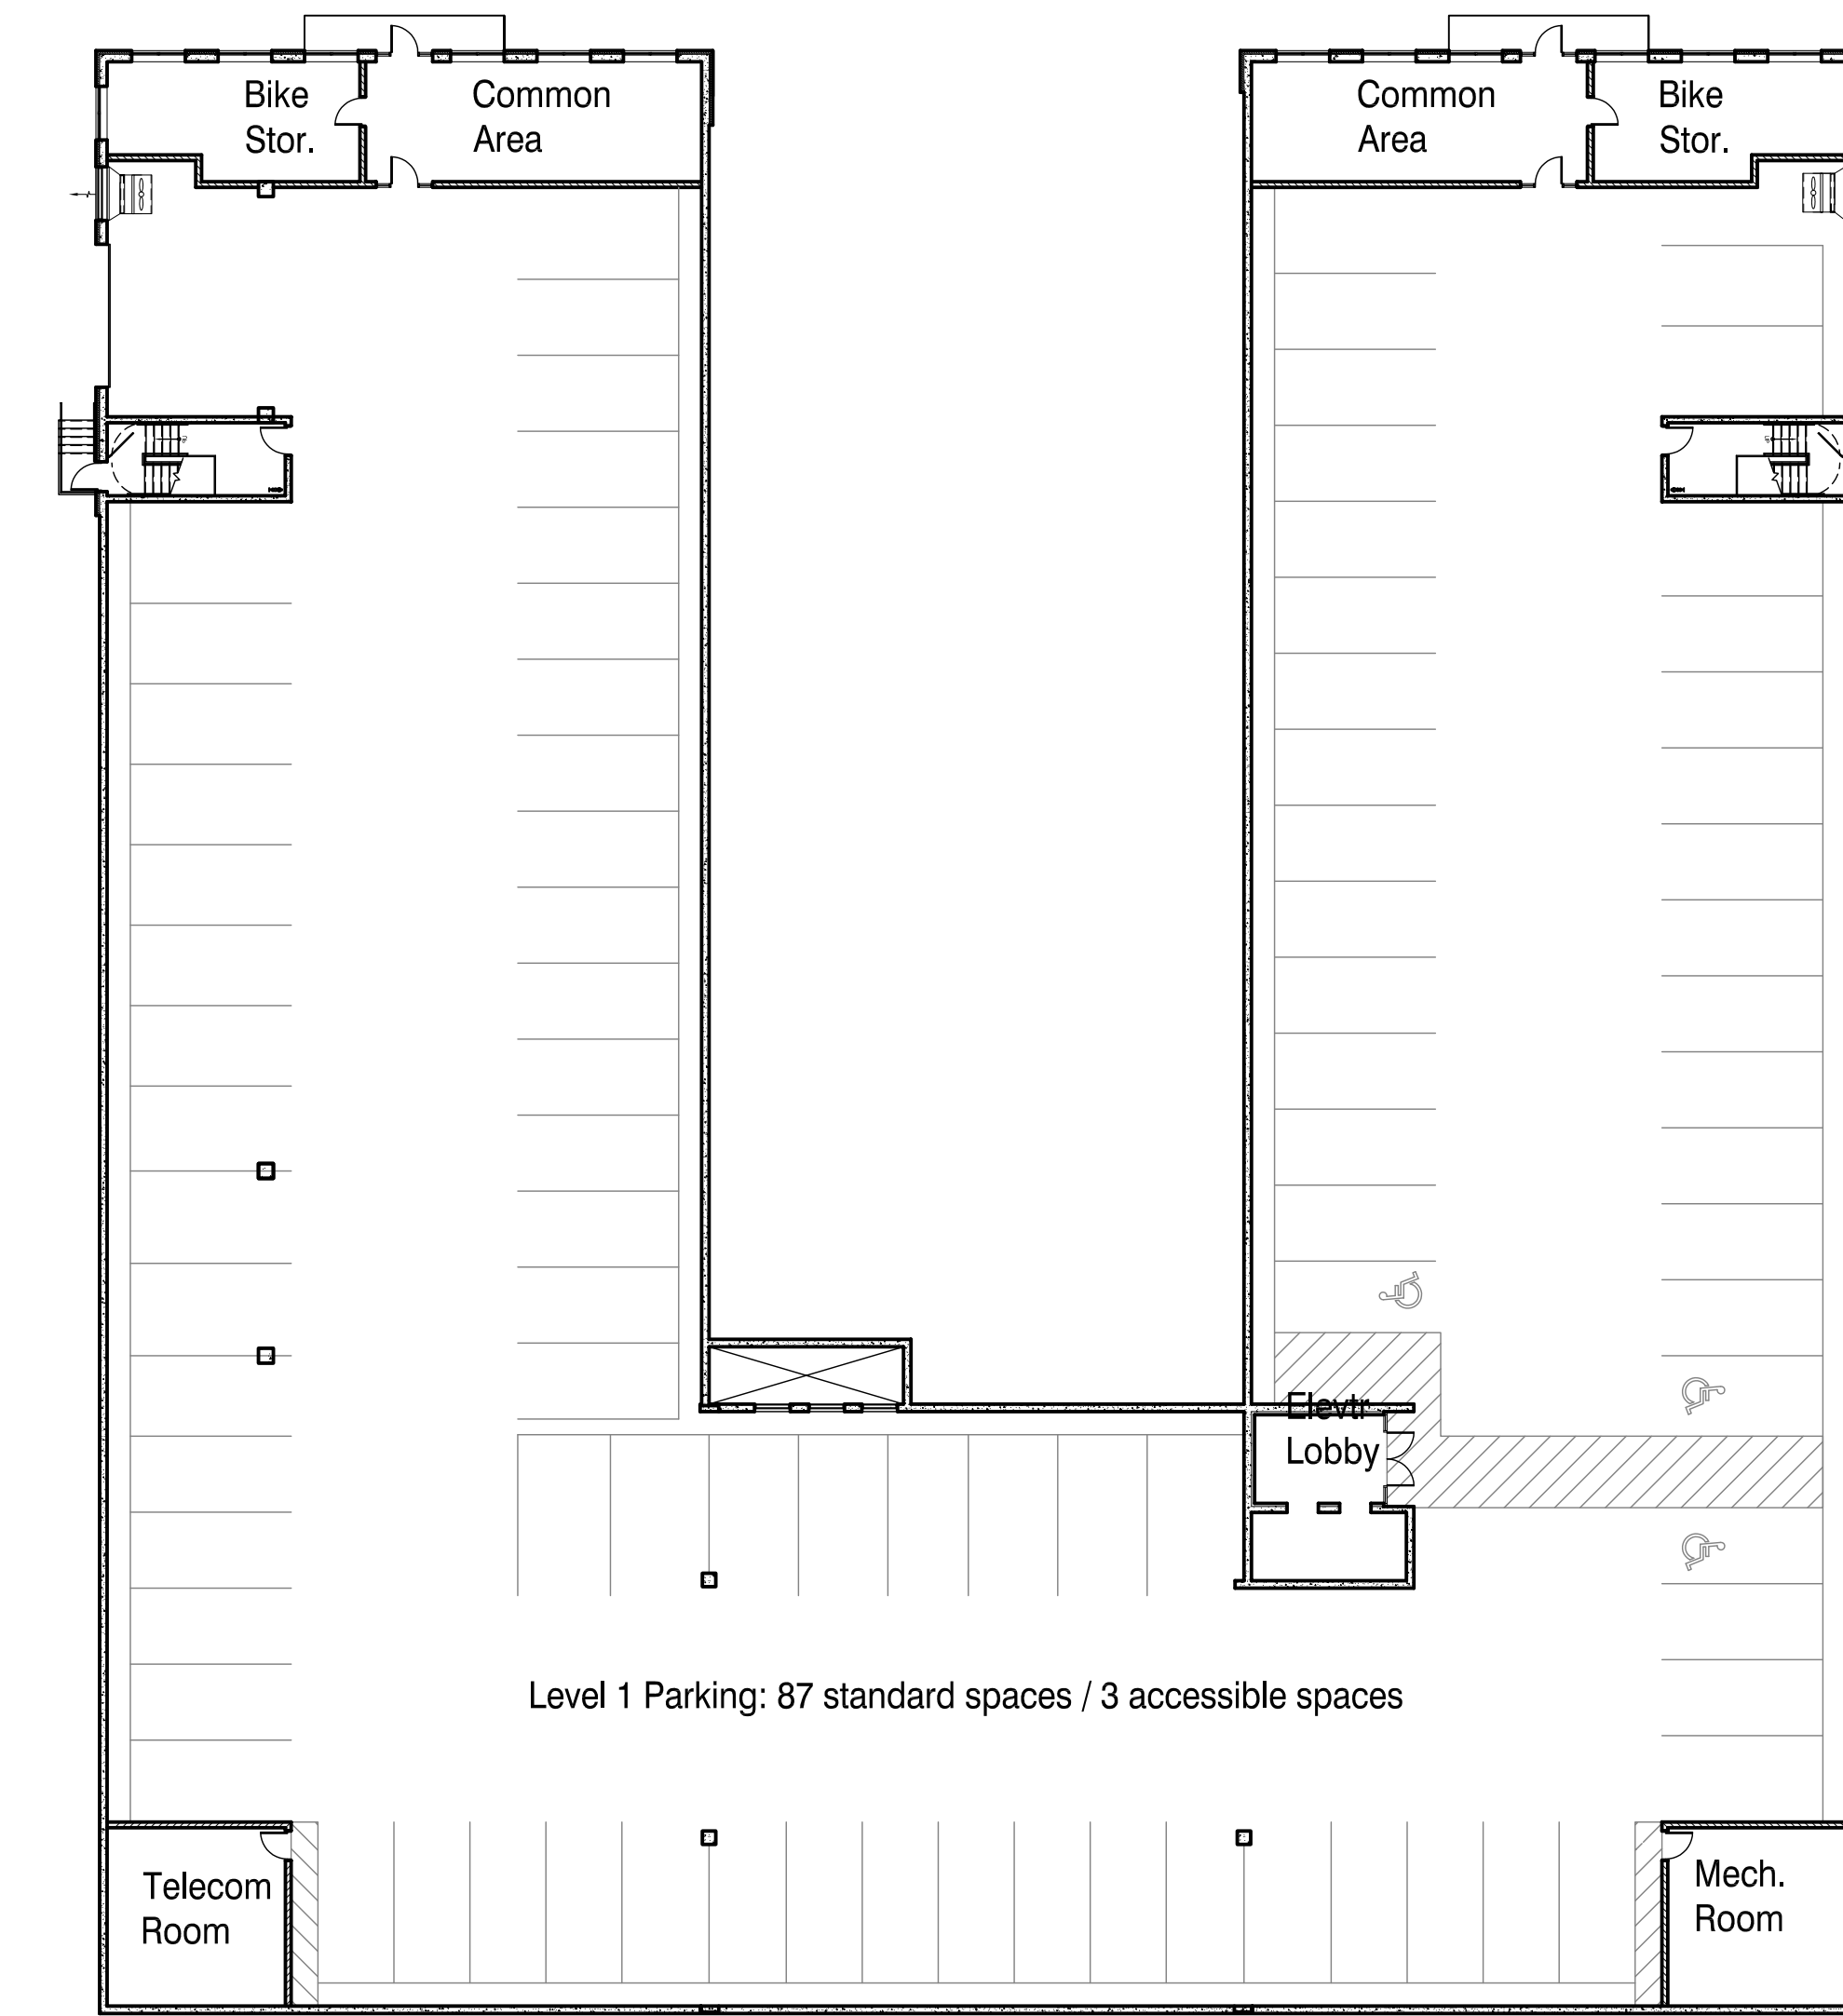

Phipps Tower, Suite 1425 - 3438 Peachtree Road - Atlanta, GA 30326

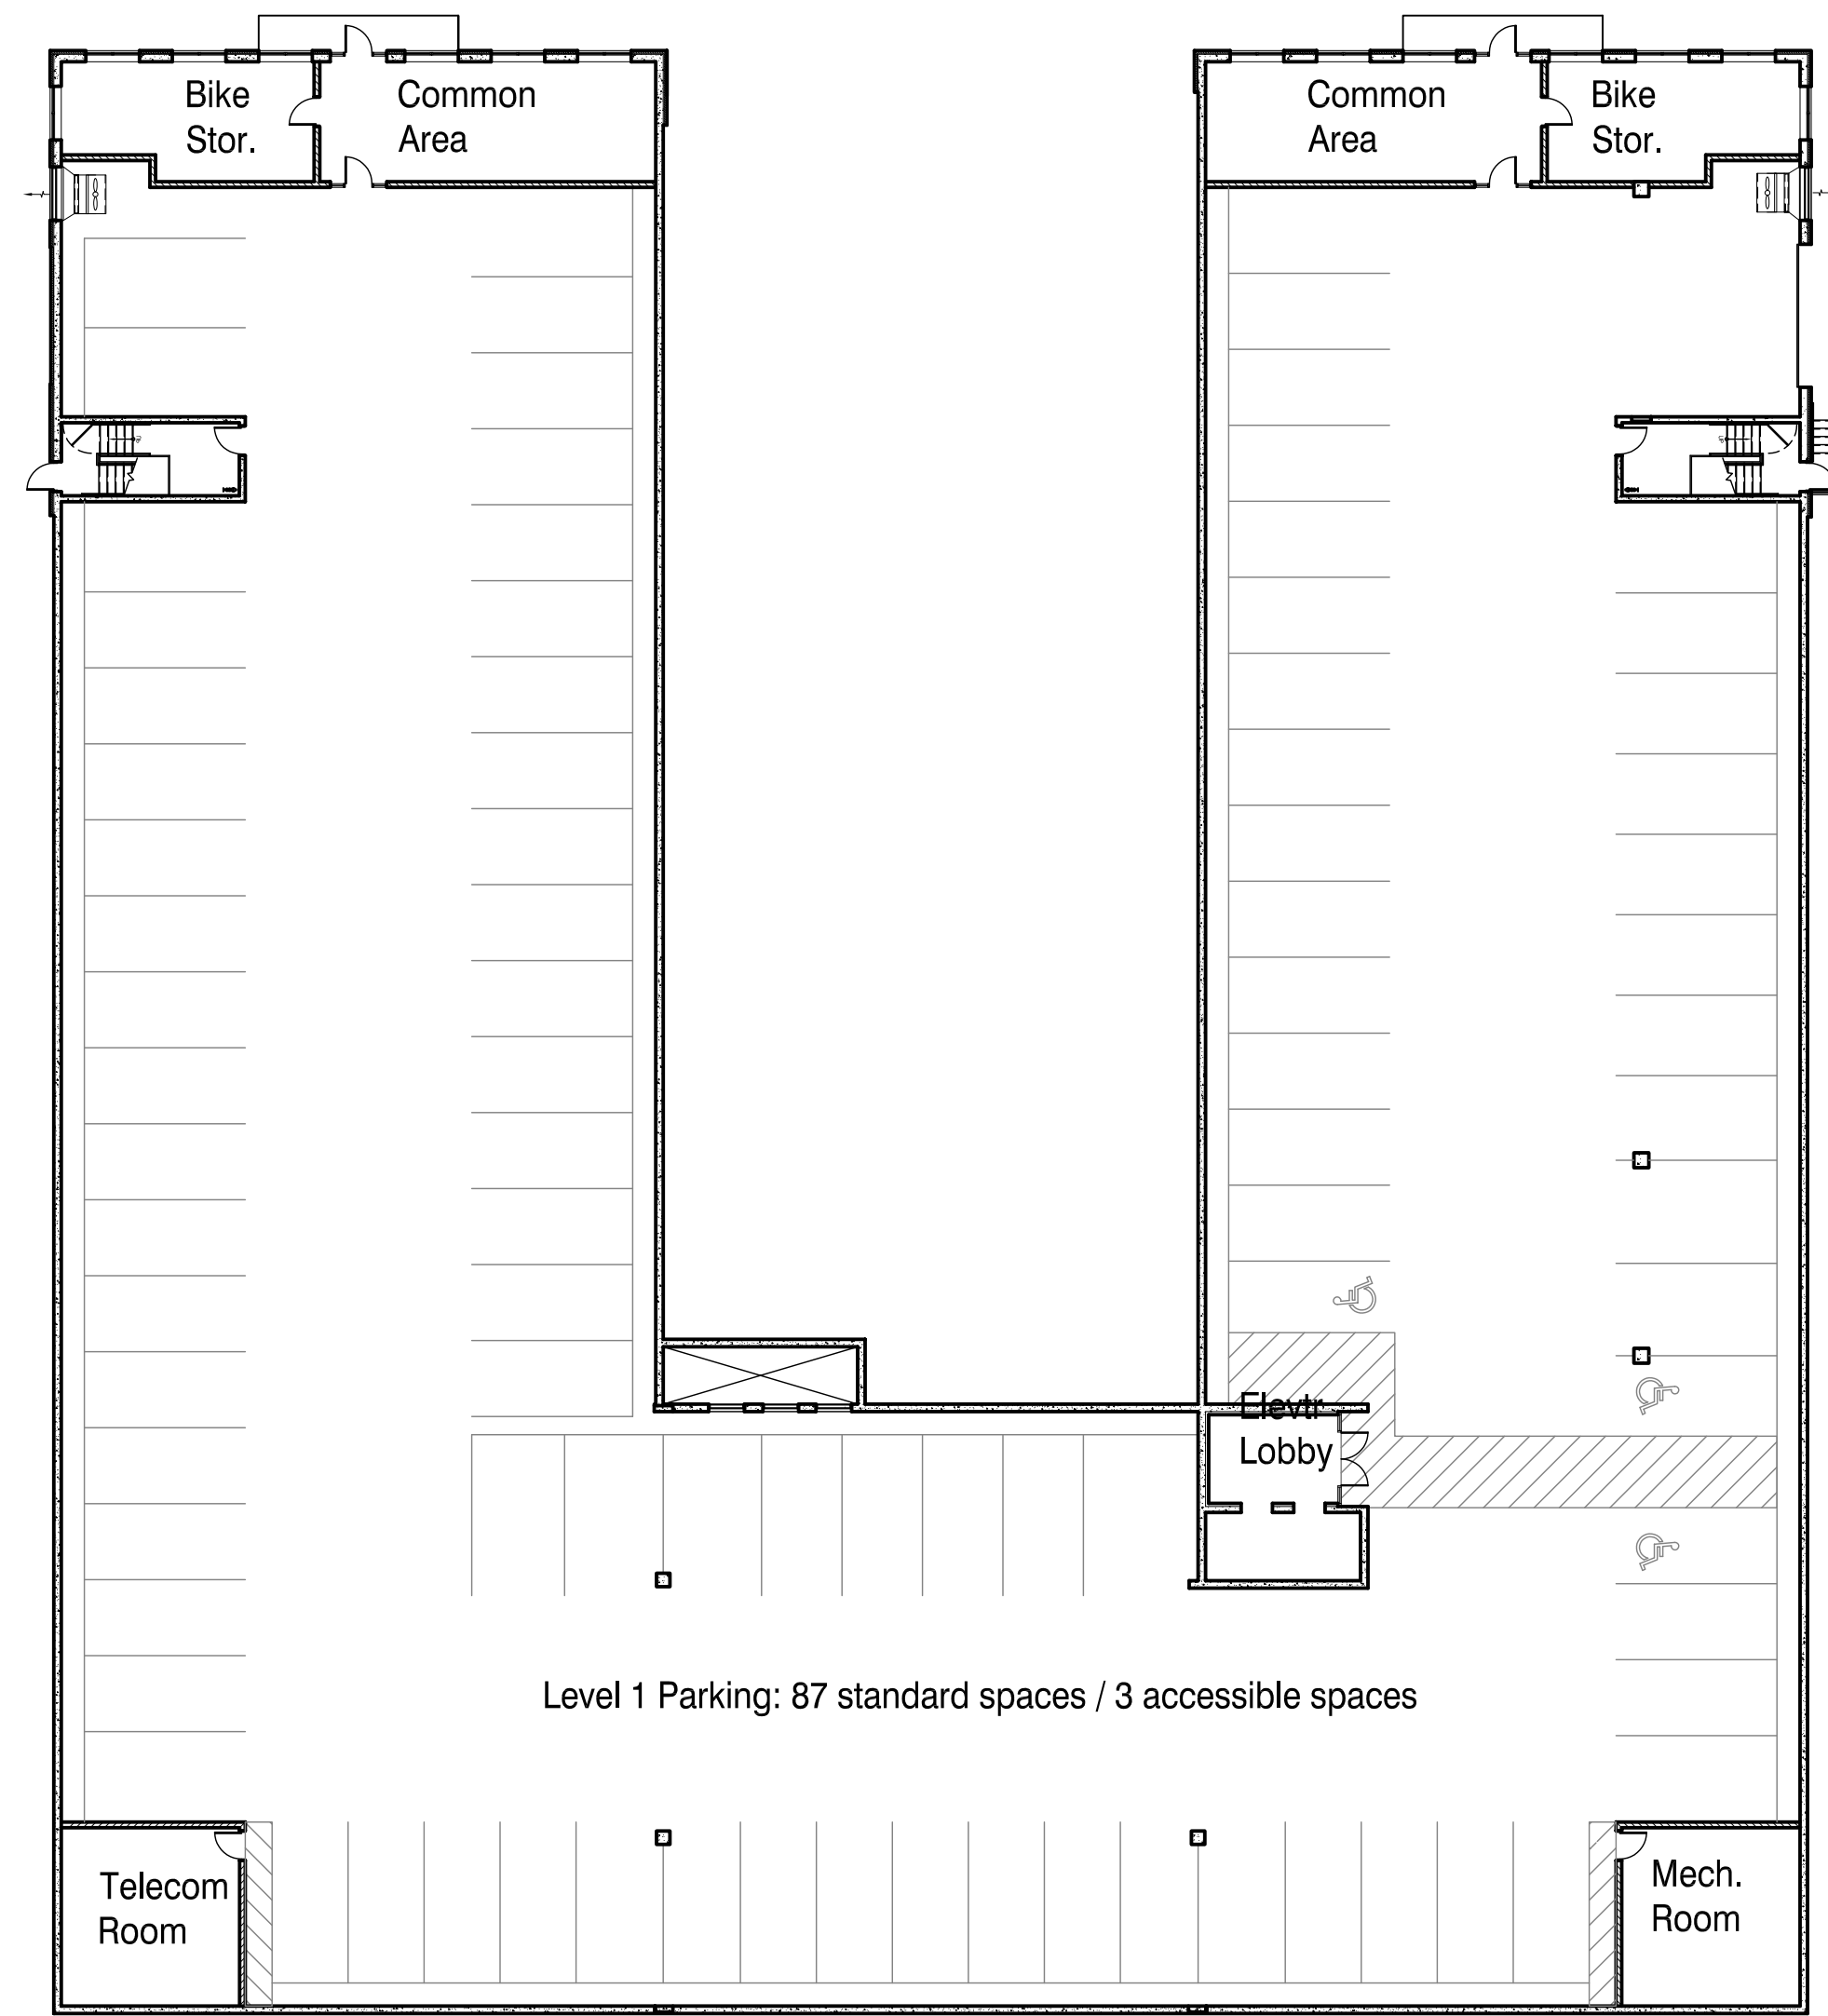

1 LL BASEMENT BUILDINGS 1 AND 2
SCALE: 1"=20'-0"

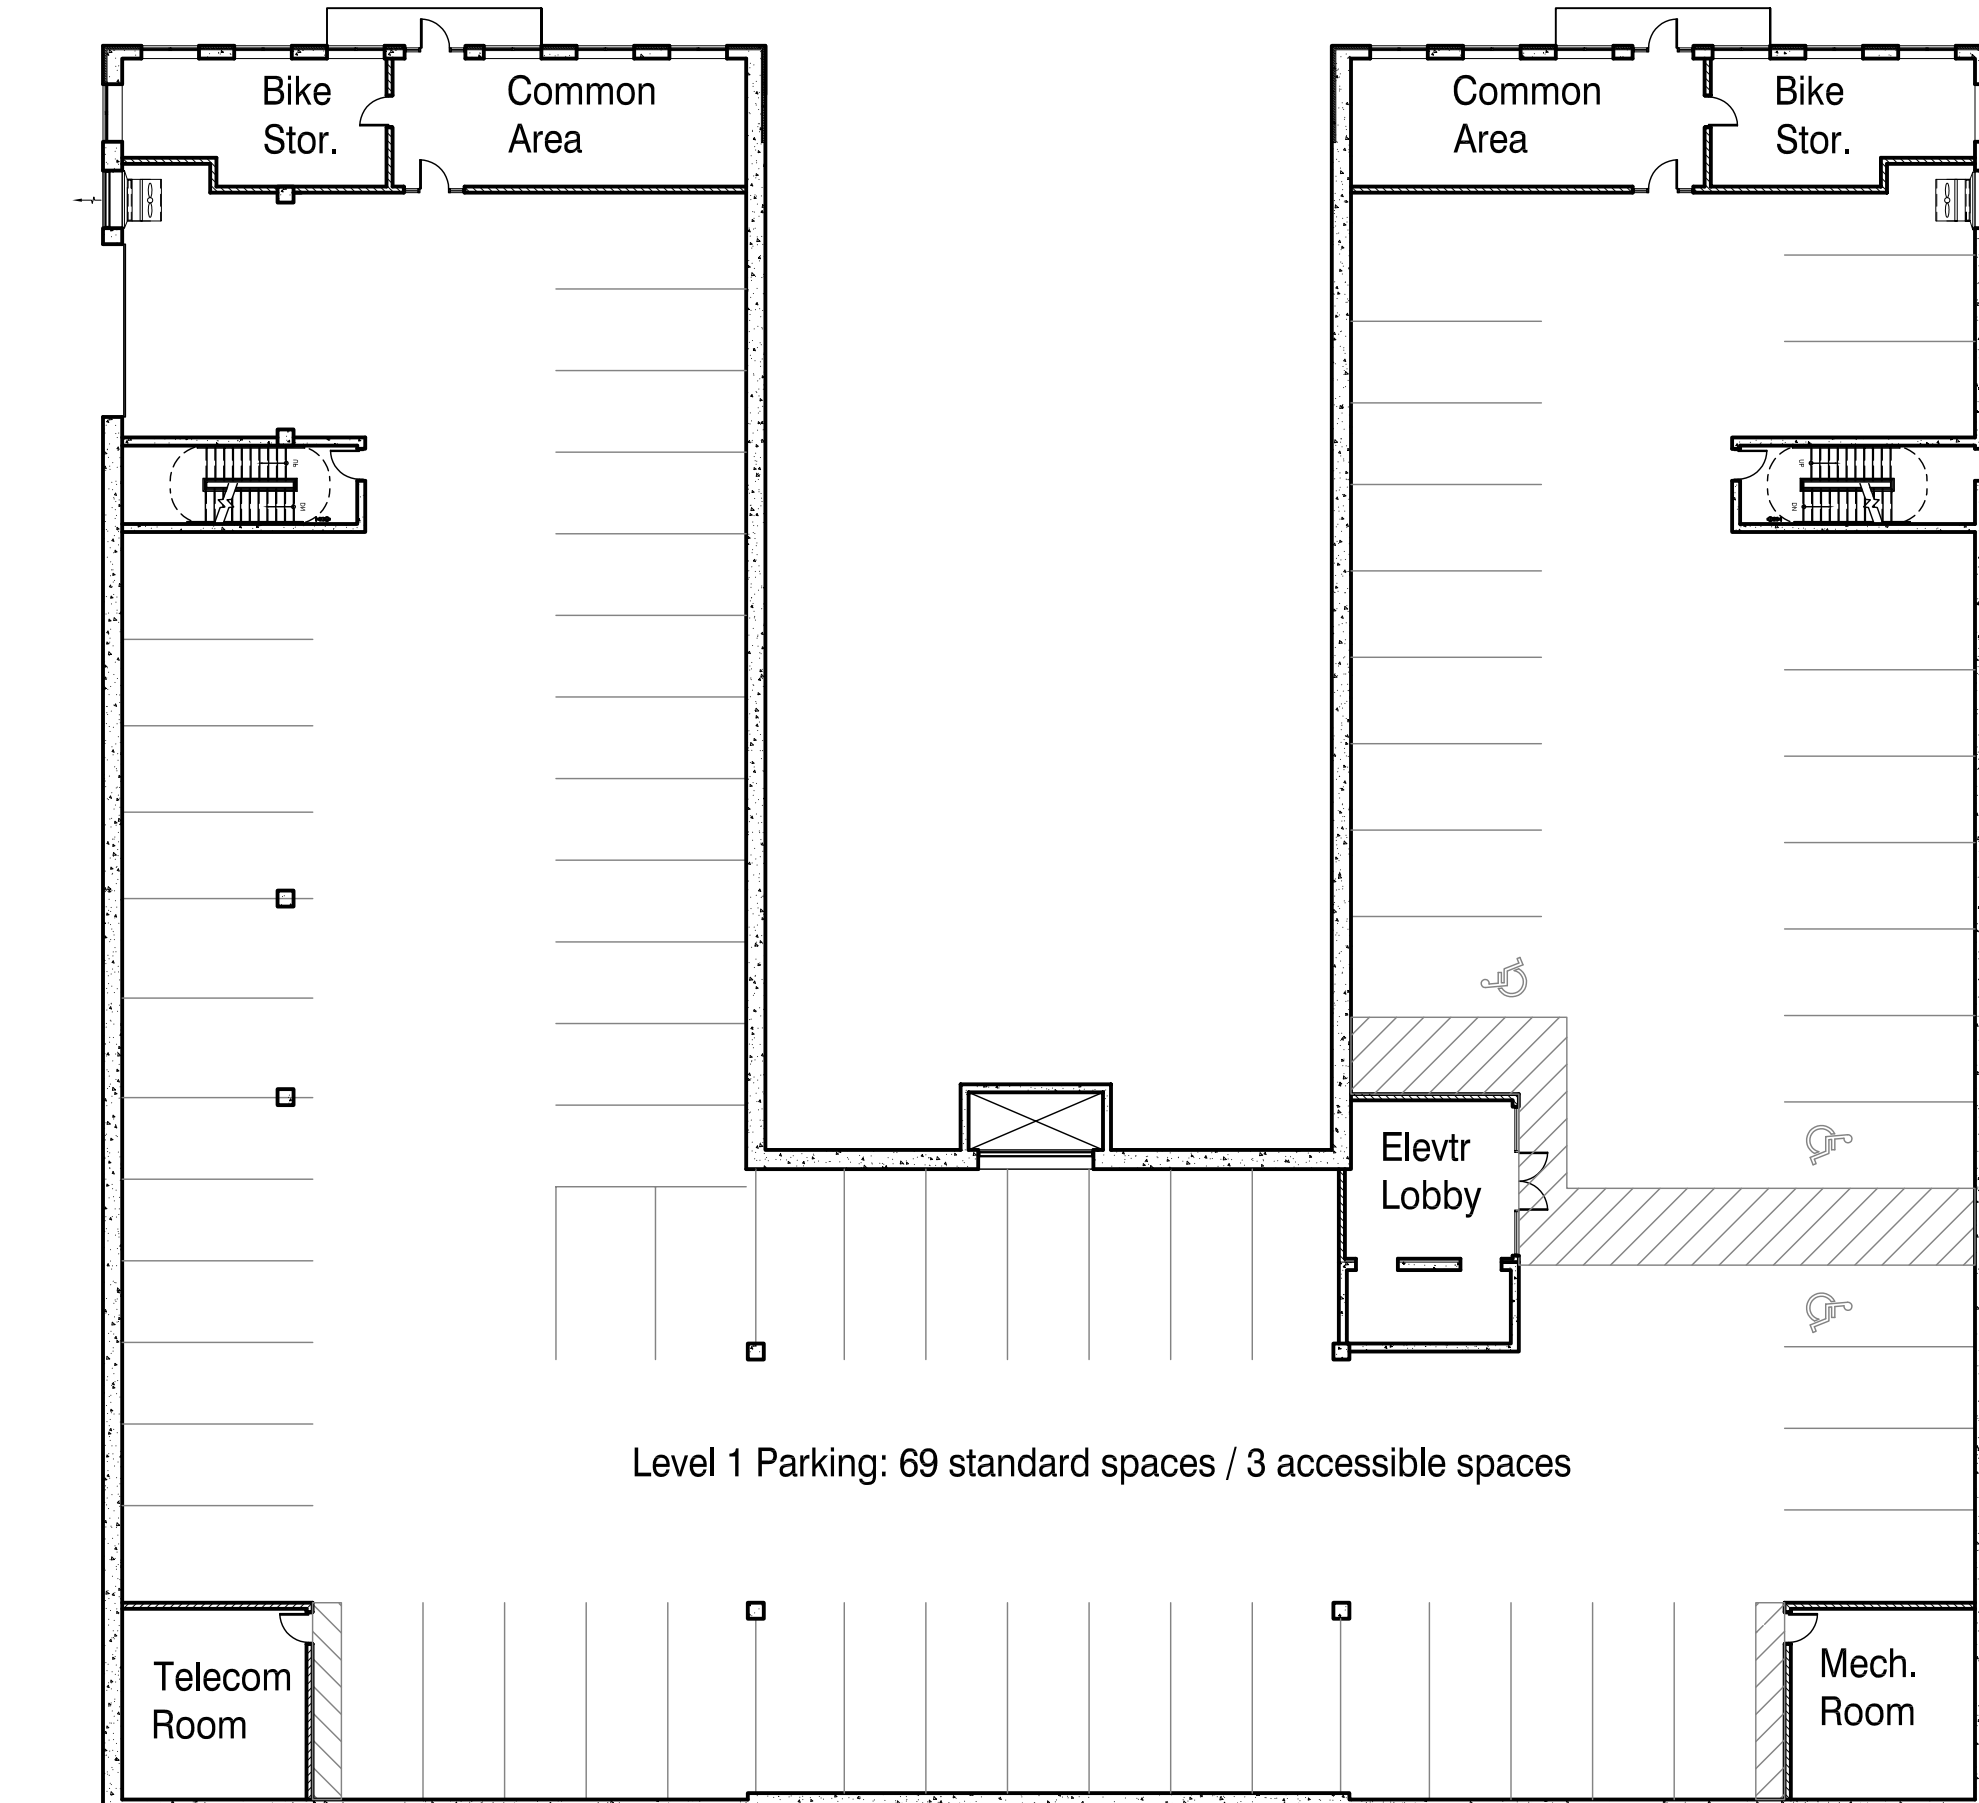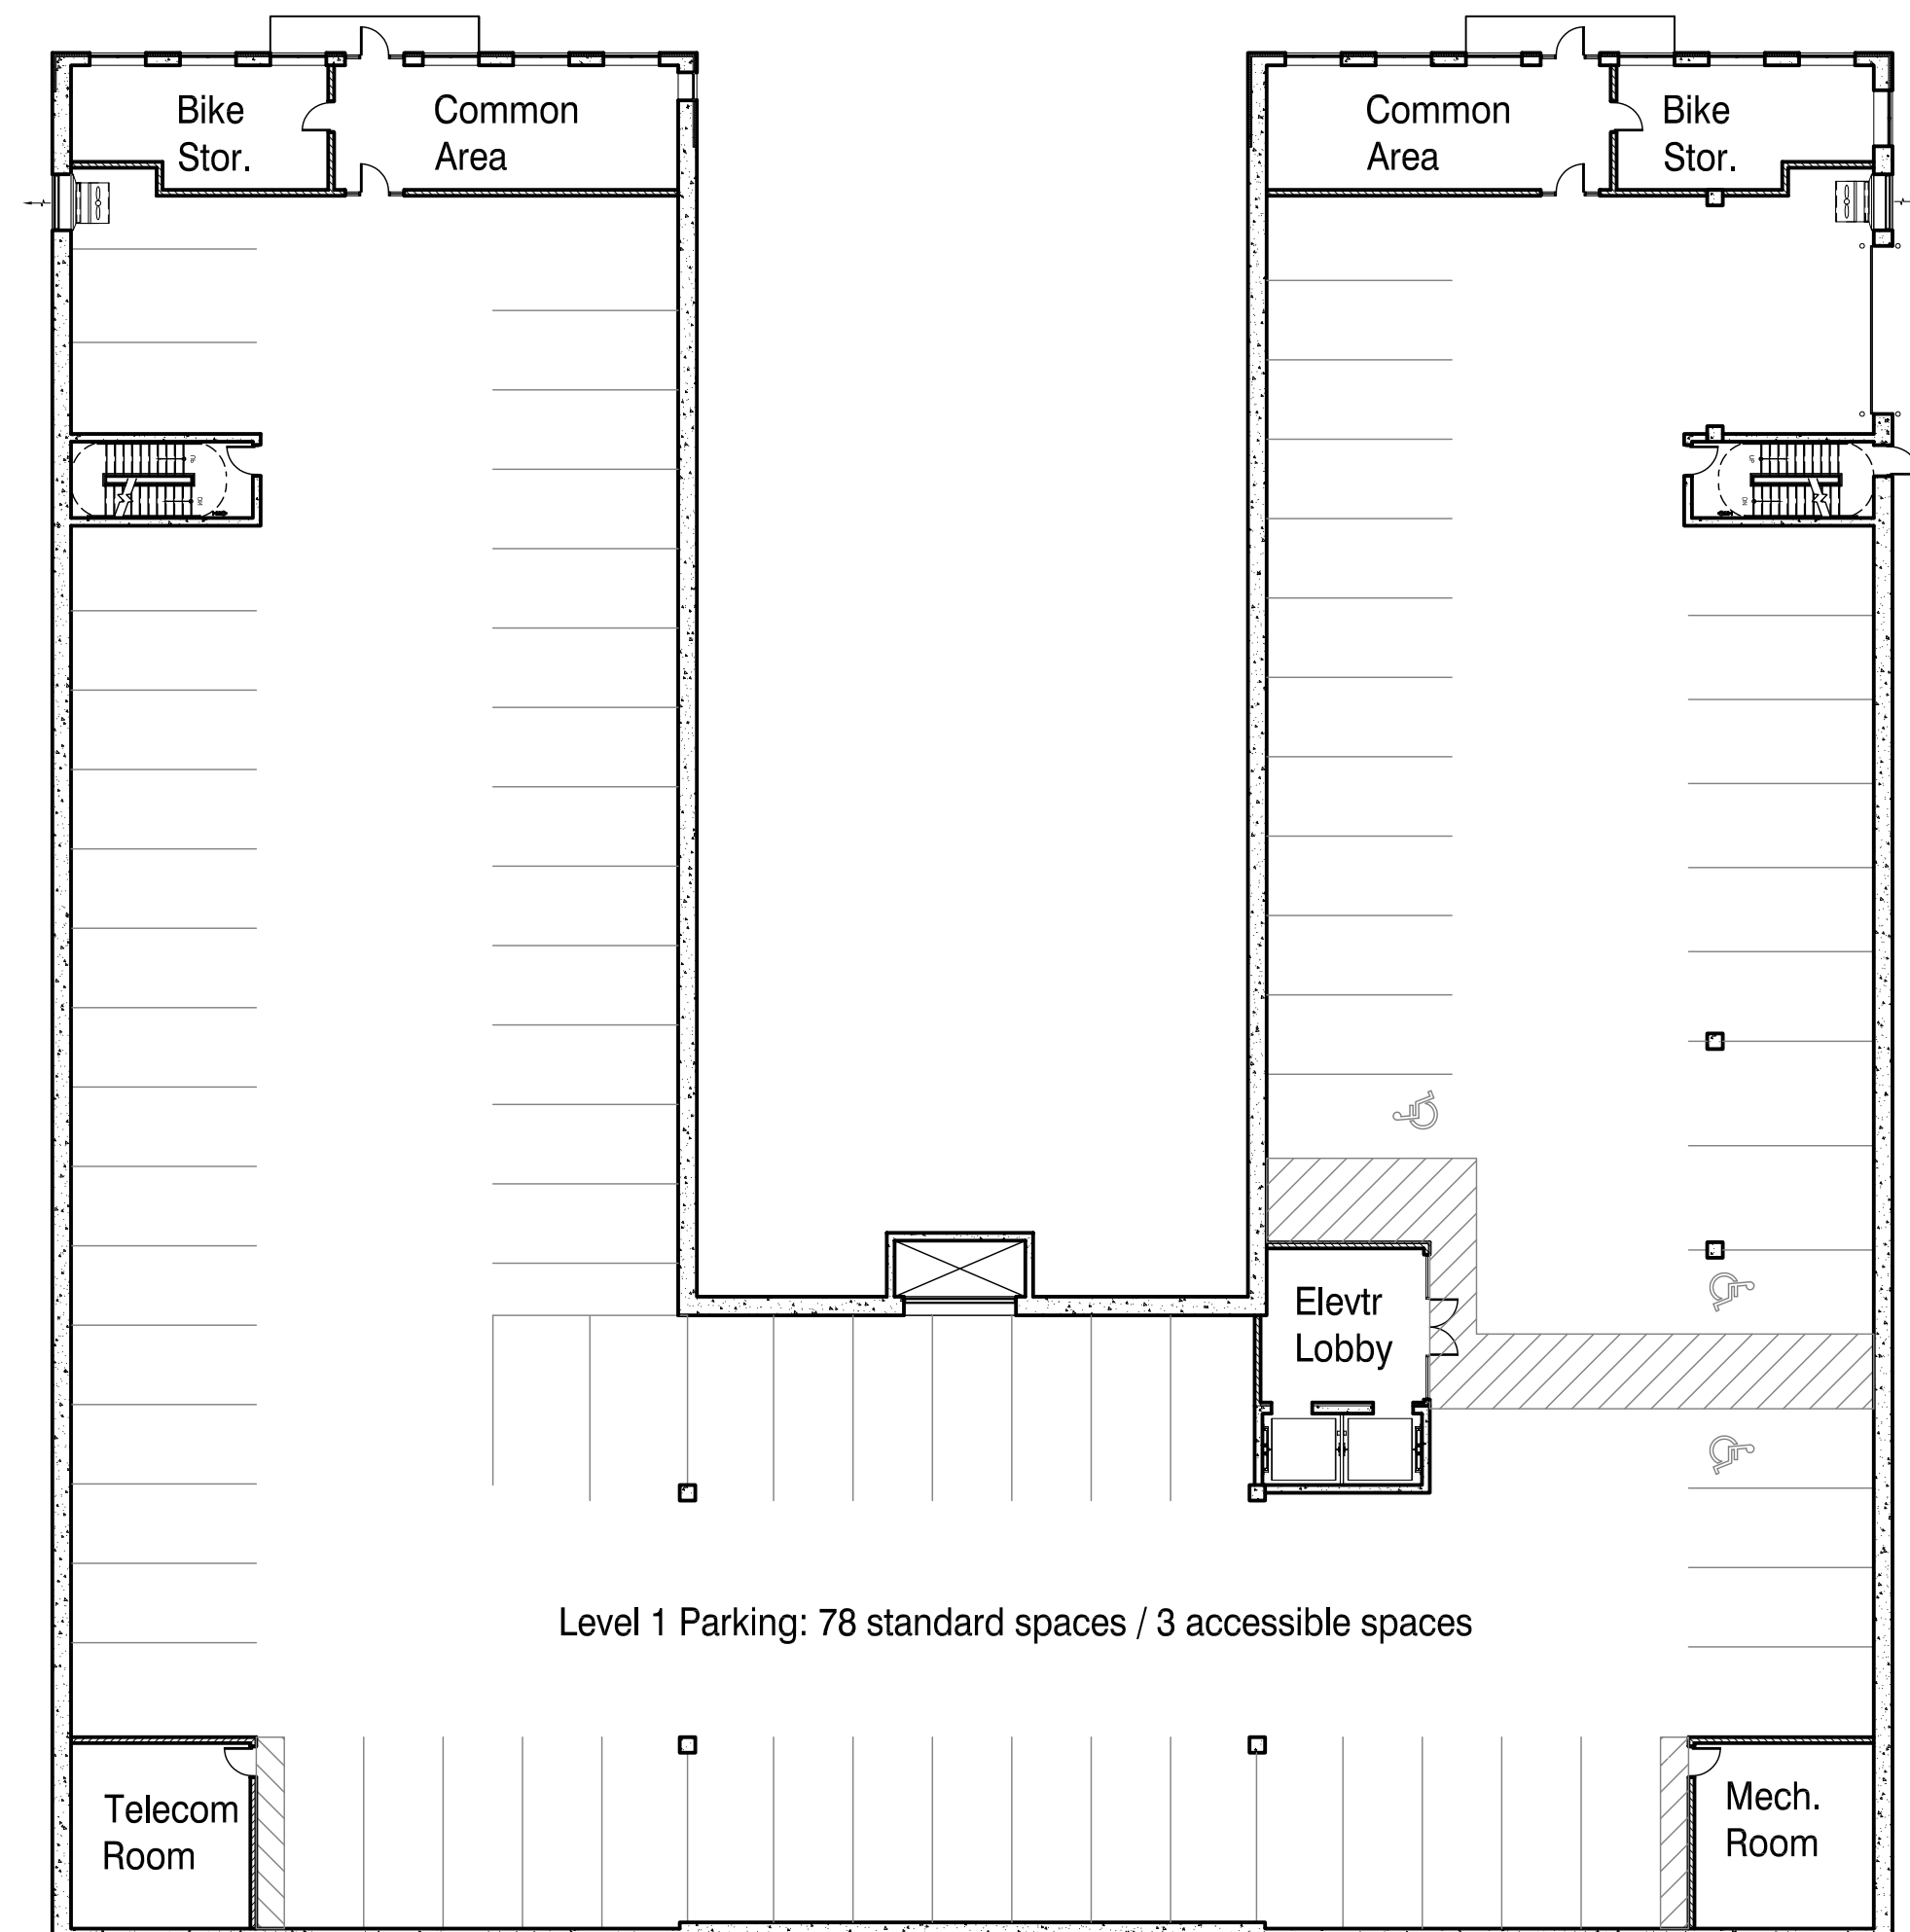

2 LL BASEMENT BUILDINGS 3 AND 4
SCALE: 1"=20'-0"

**LOWER LEVEL
BASEMENT PLAN**

date MAY 26, 2015



Job No. **14027**

Sheet No. **A200A**


**River House
Apartments**
1781 North Water Street
Milwaukee, WI 53202



Phipps Tower, Suite 1425 - 3438 Peachtree Road - Atlanta, GA 30326

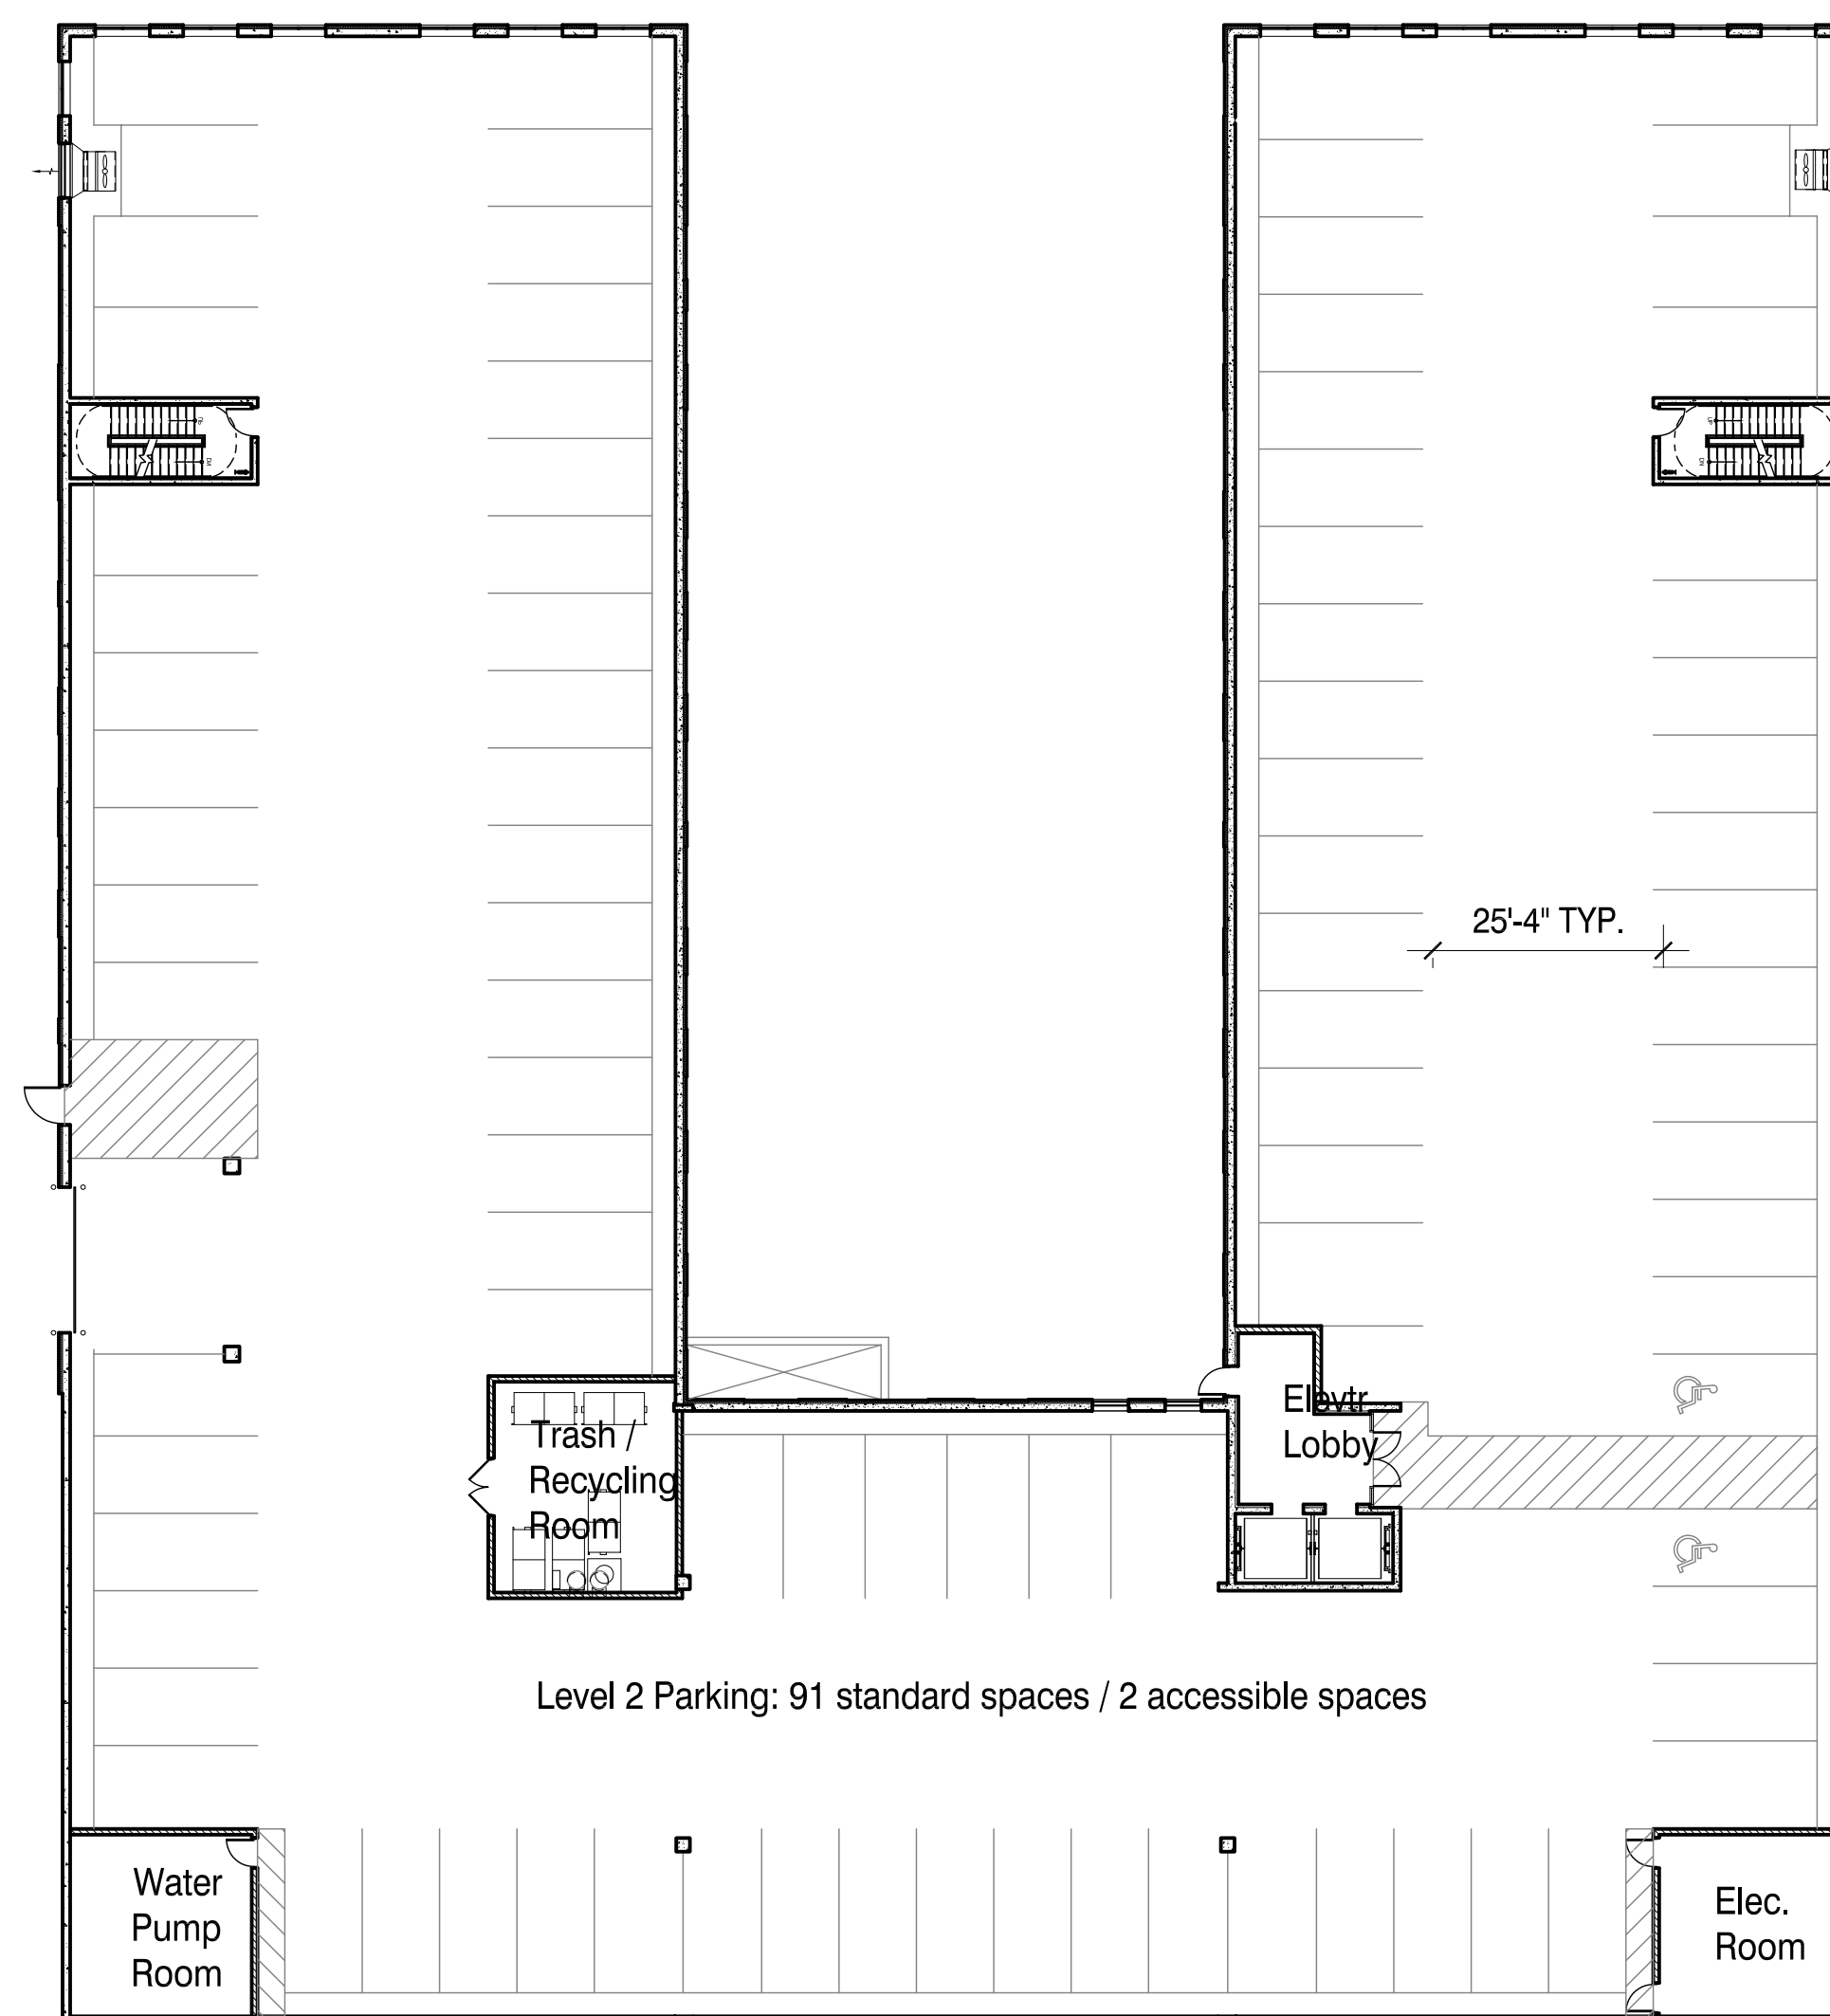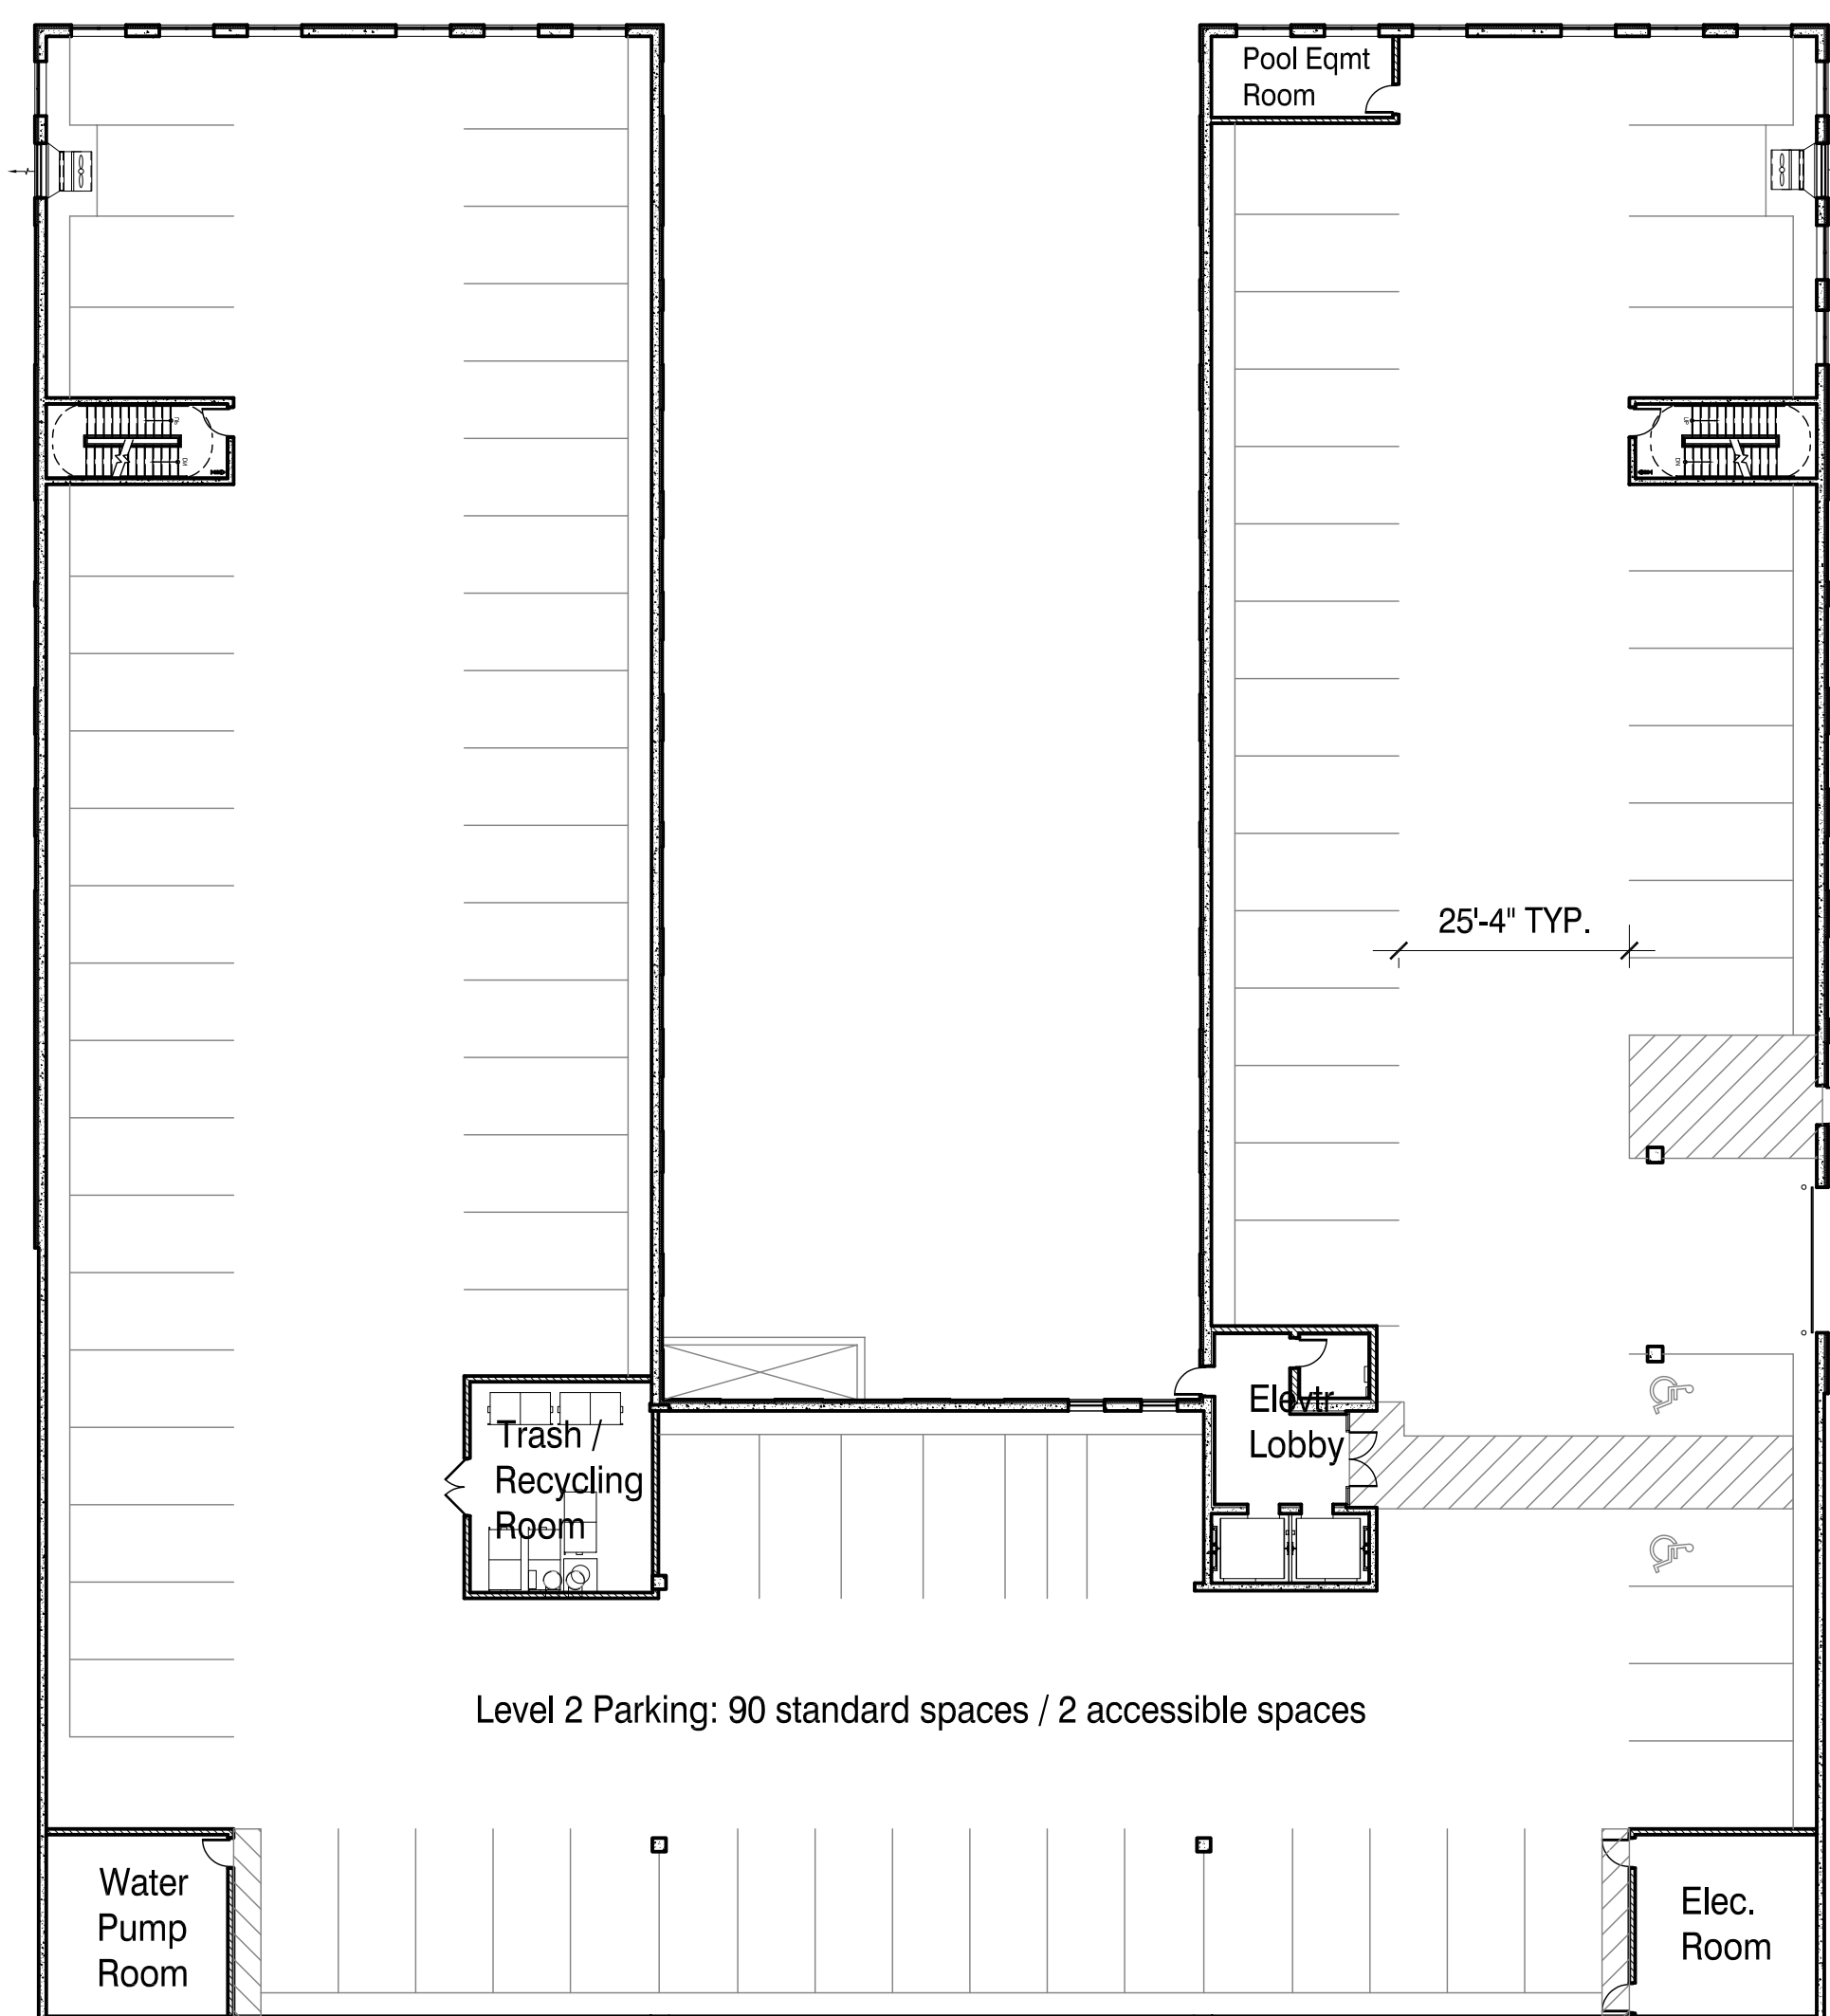

1 UL BASEMENT BUILDINGS 1 AND 2
SCALE: 1"=20'-0"

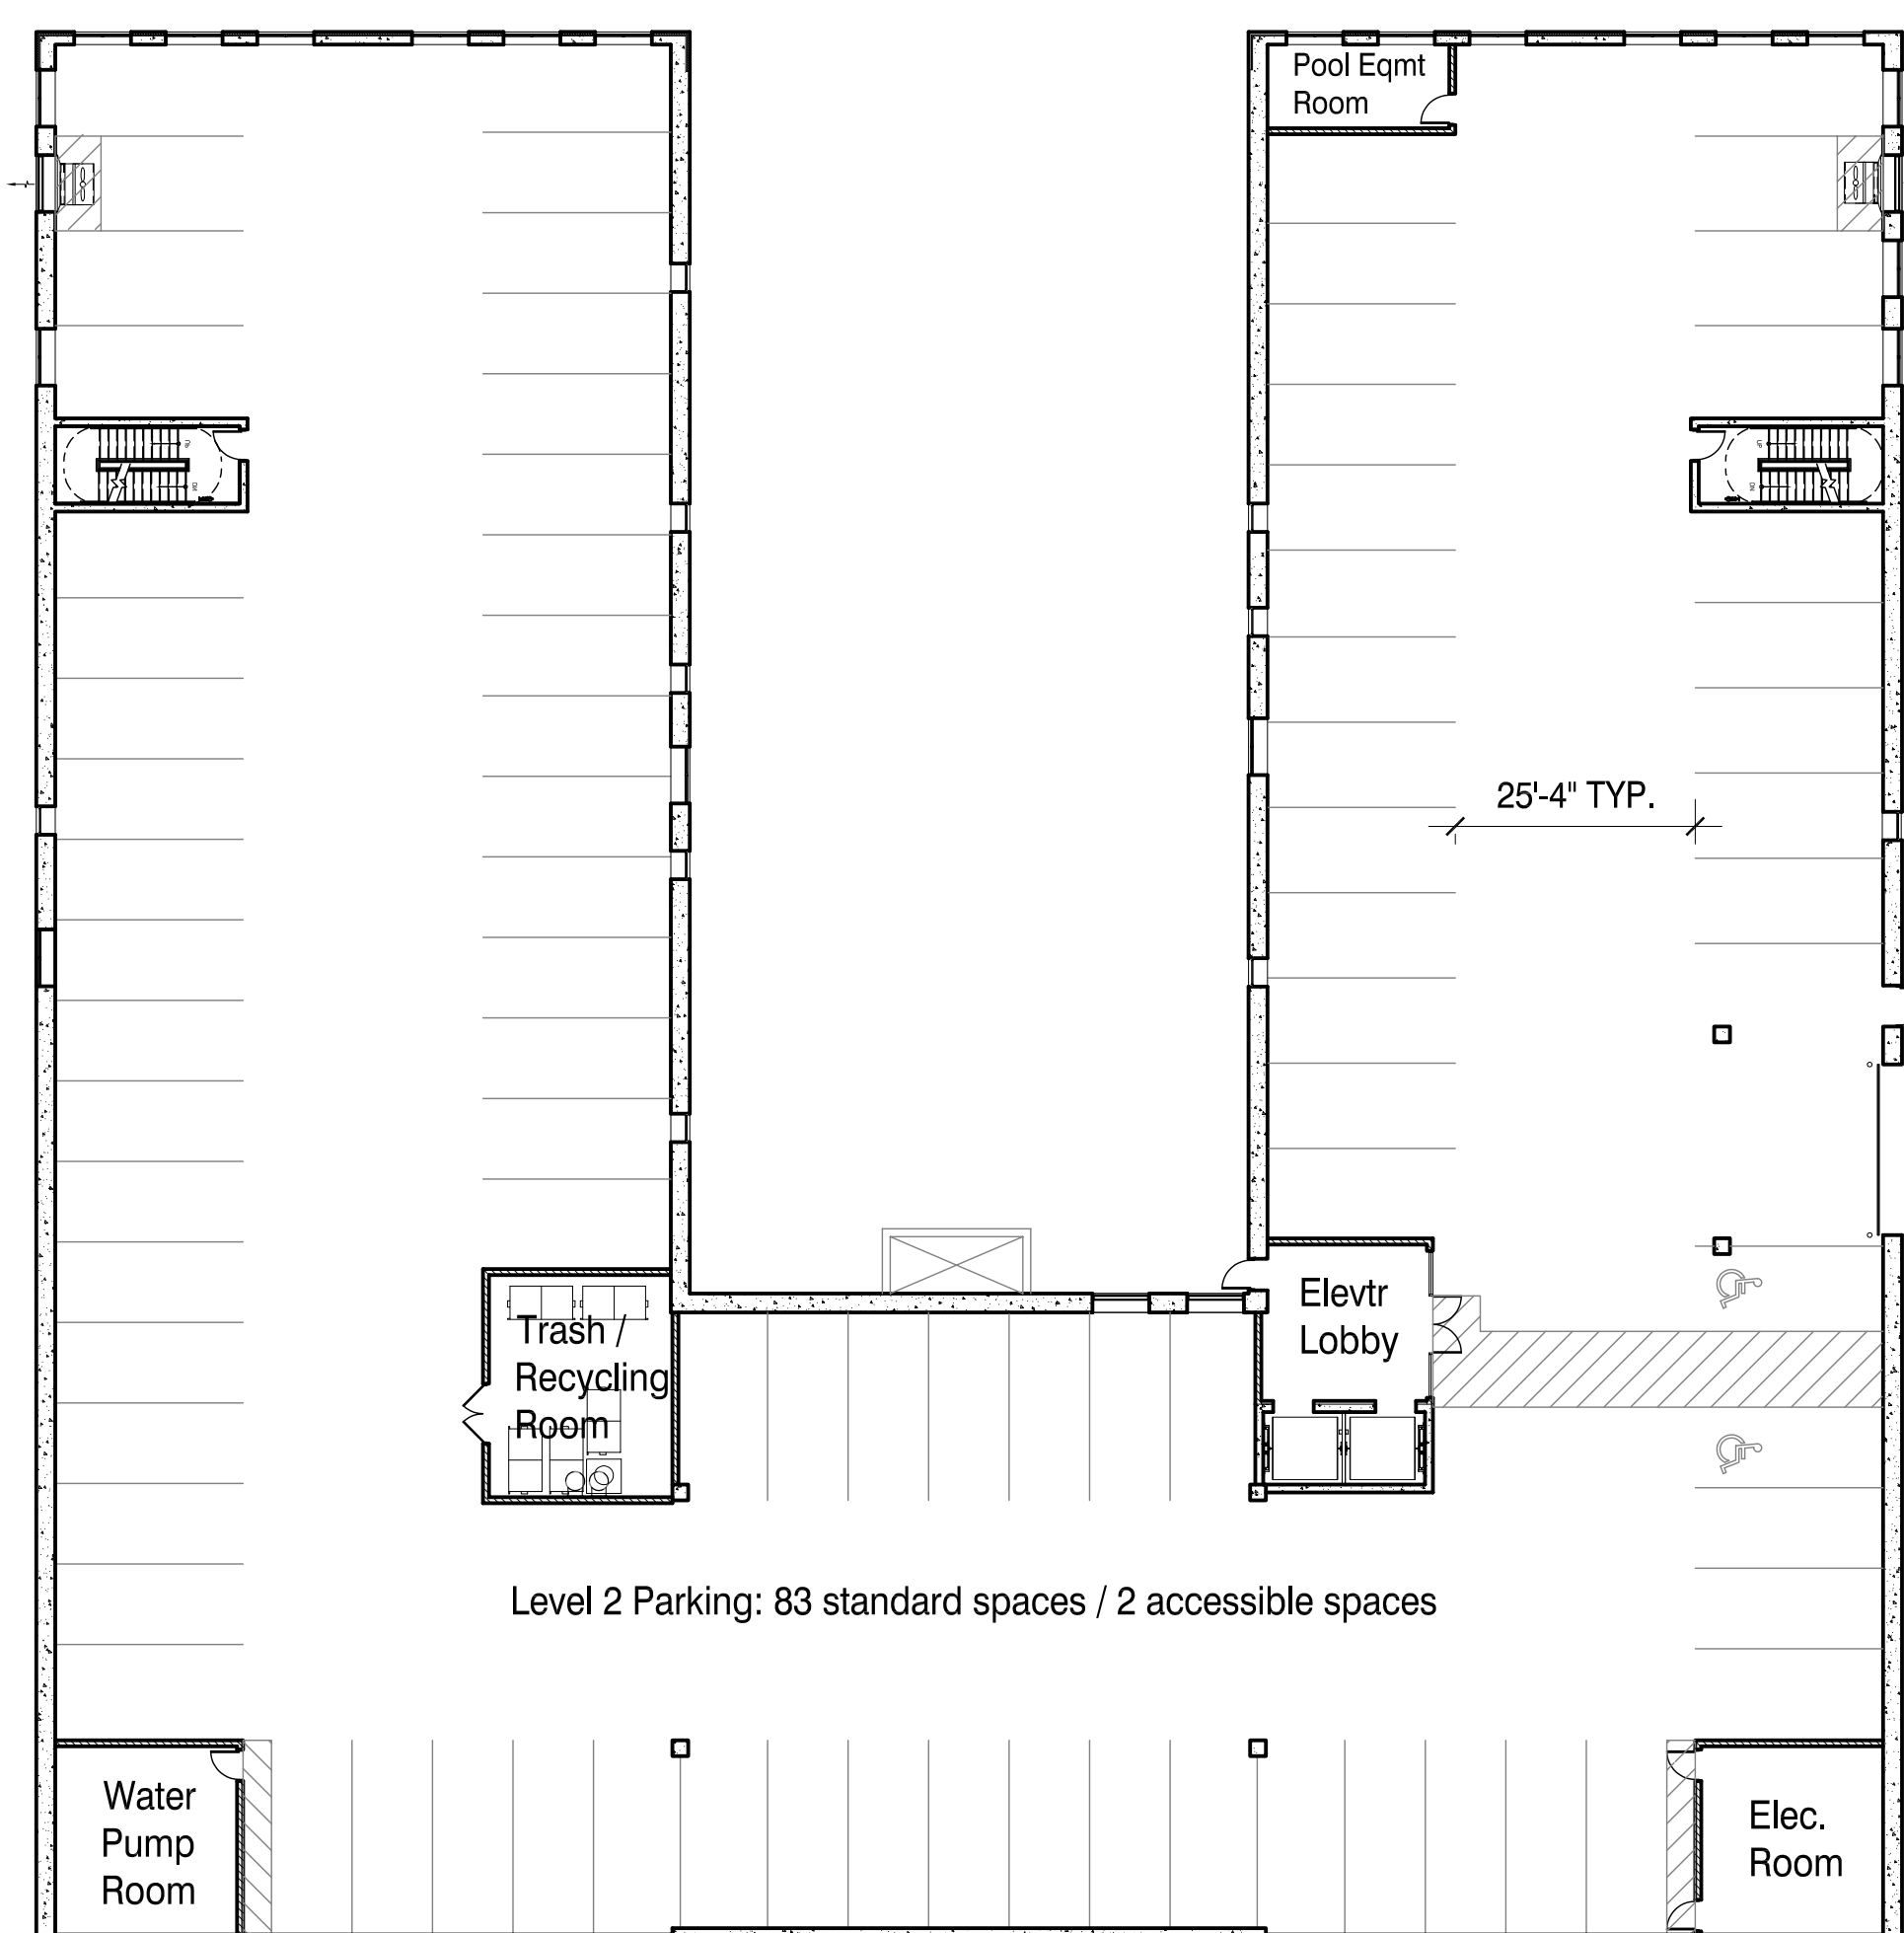

2 UL BASEMENT BUILDINGS 3 AND 4
SCALE: 1"=20'-0"

**UPPER LEVEL
BASEMENT PLAN**

date MAY 26, 2015

Job No. **14027**

Sheet No. **A200B**