


≈15'-0" ELE.

9'-0" WALLS
8'-0" DOORS

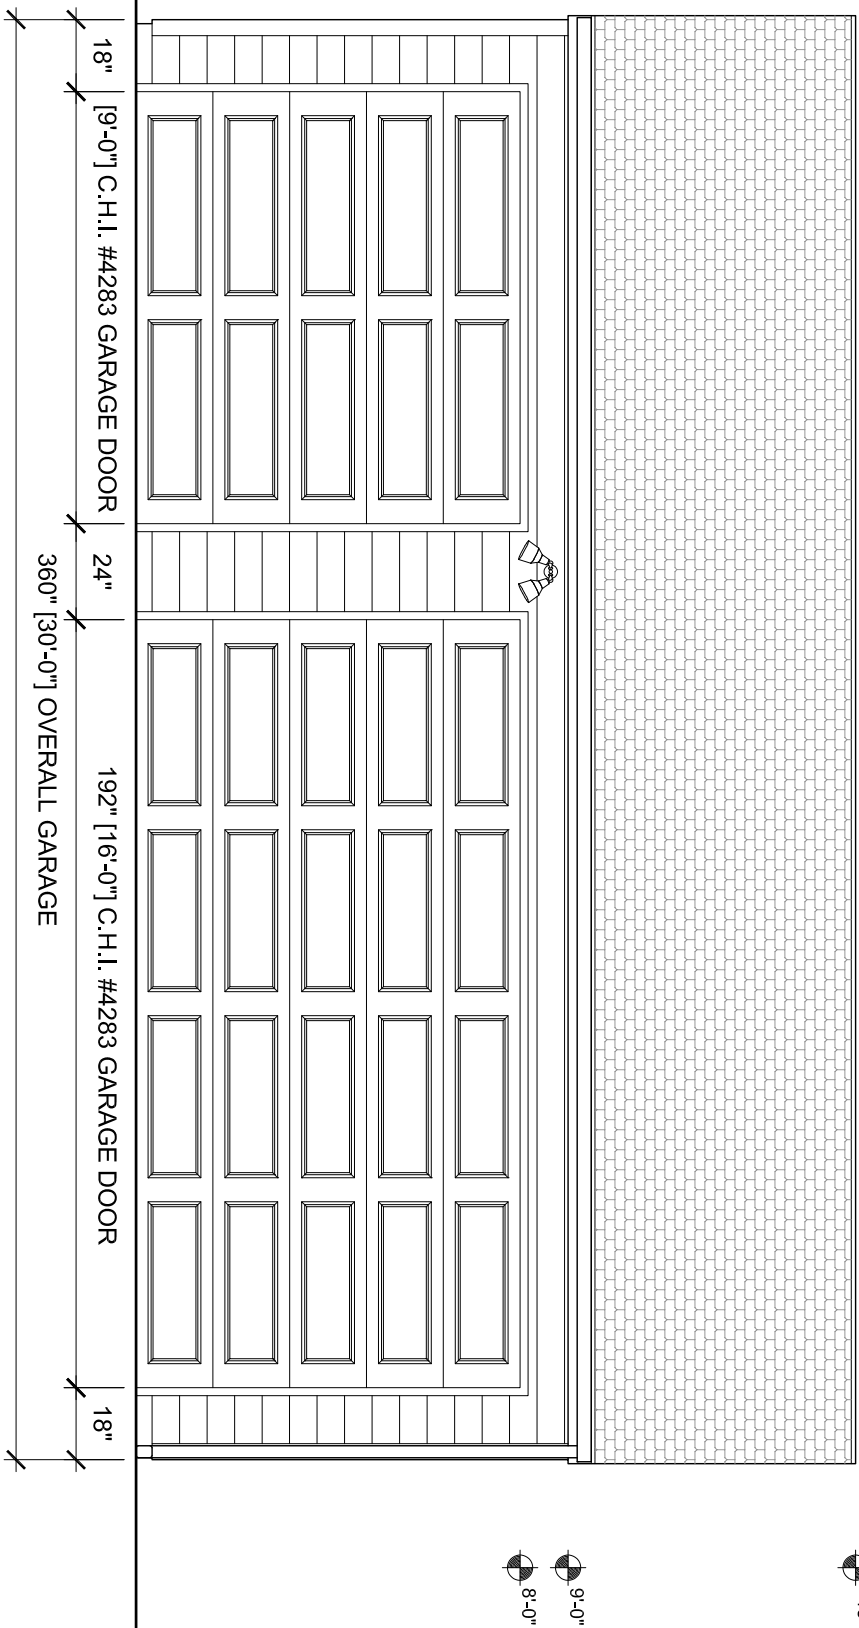

ANDY SIRIANNI RESIDENCE

ELEVATION	DATE: 06.03.2026
SCALE: 1/4" = 1'-0"	PAGE: 1 OF 2

