


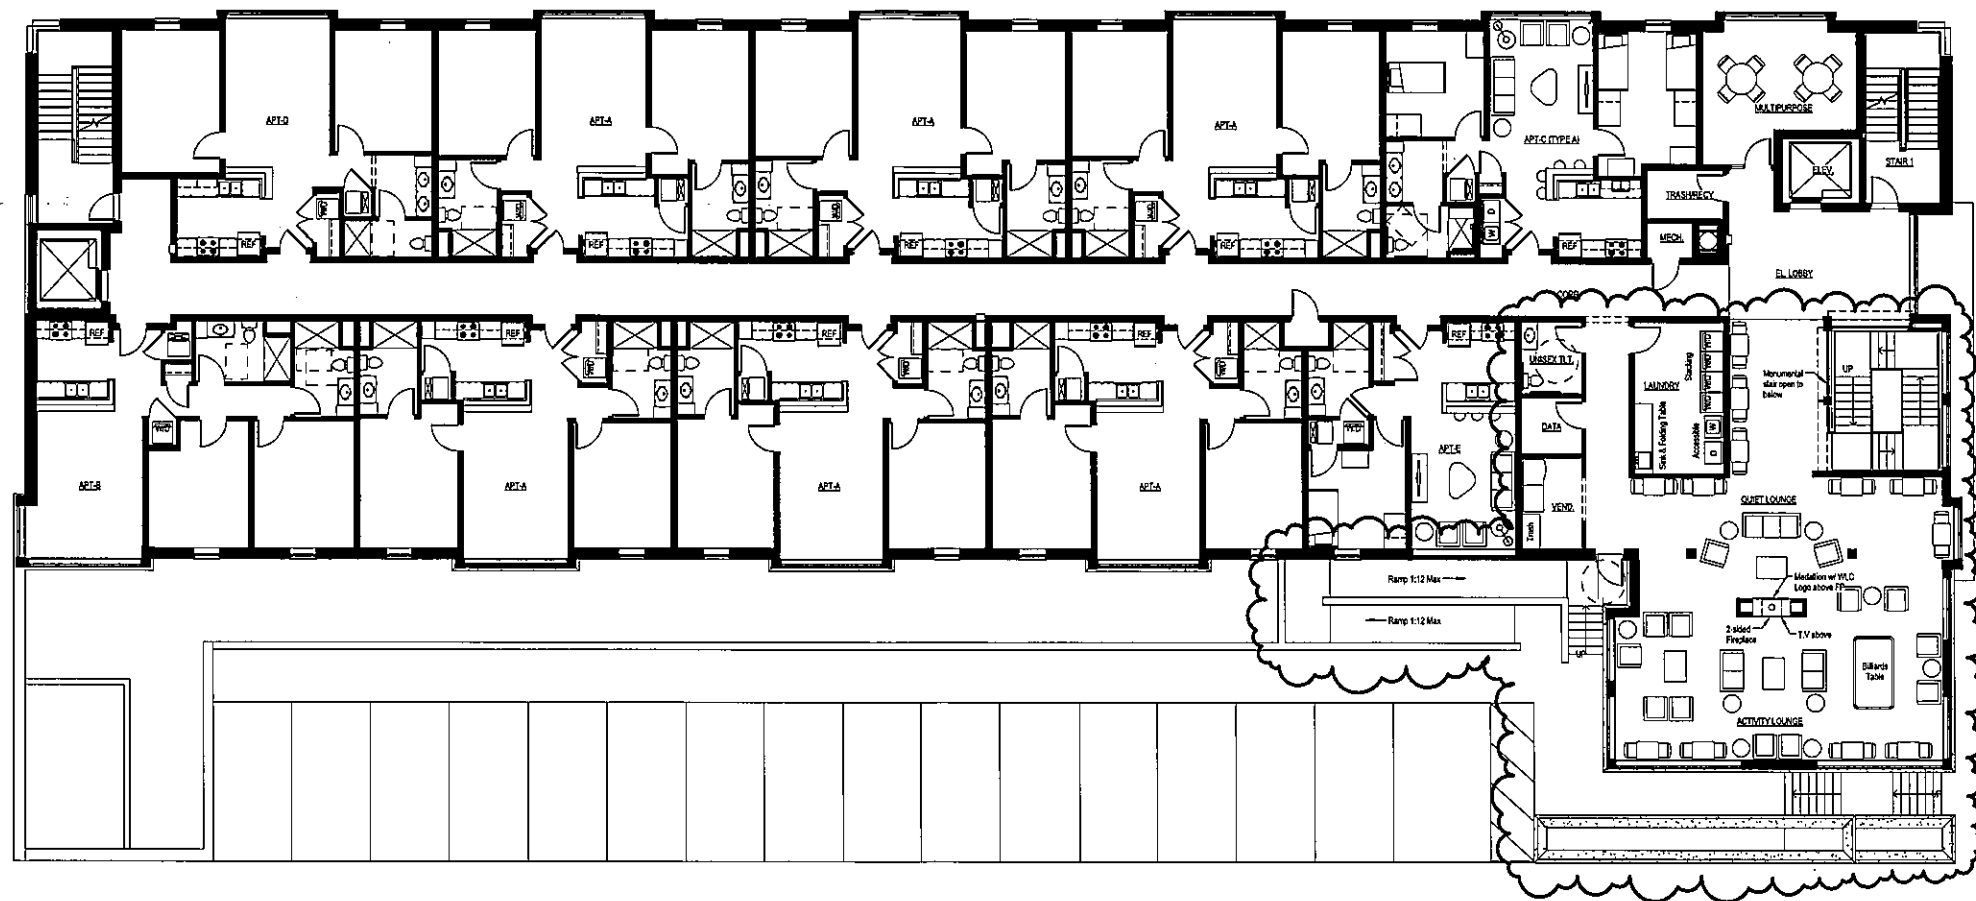

1 Second Floor (New Common Area Layout)
1/8" = 1'-0"

Wisconsin Avenue Student Apartments

Revised 2nd Floor Layout



eppstein uhen : architects

07/12/13

713033-01

© Eppstein Uhen Architects, Inc.