



L1 - Overall Landscape Plan



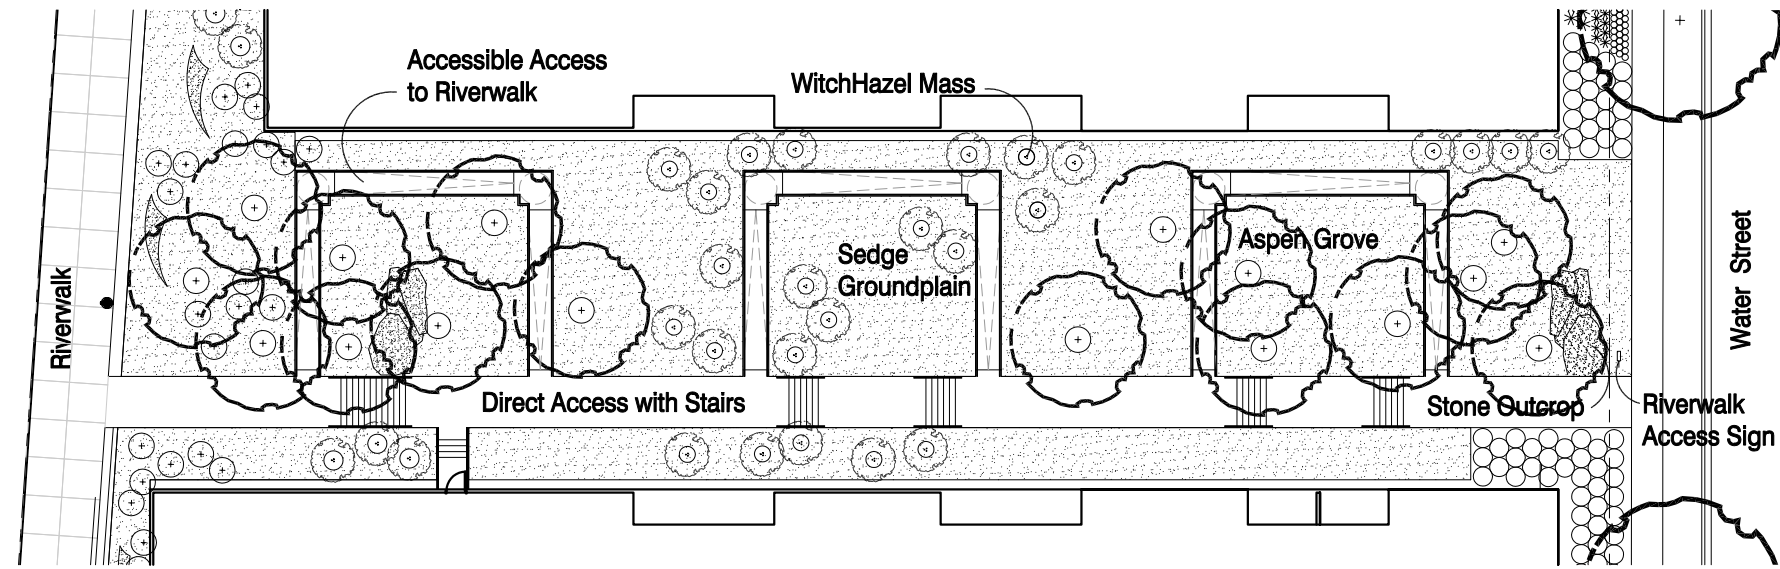

Mid-Project Connection to Riverwalk

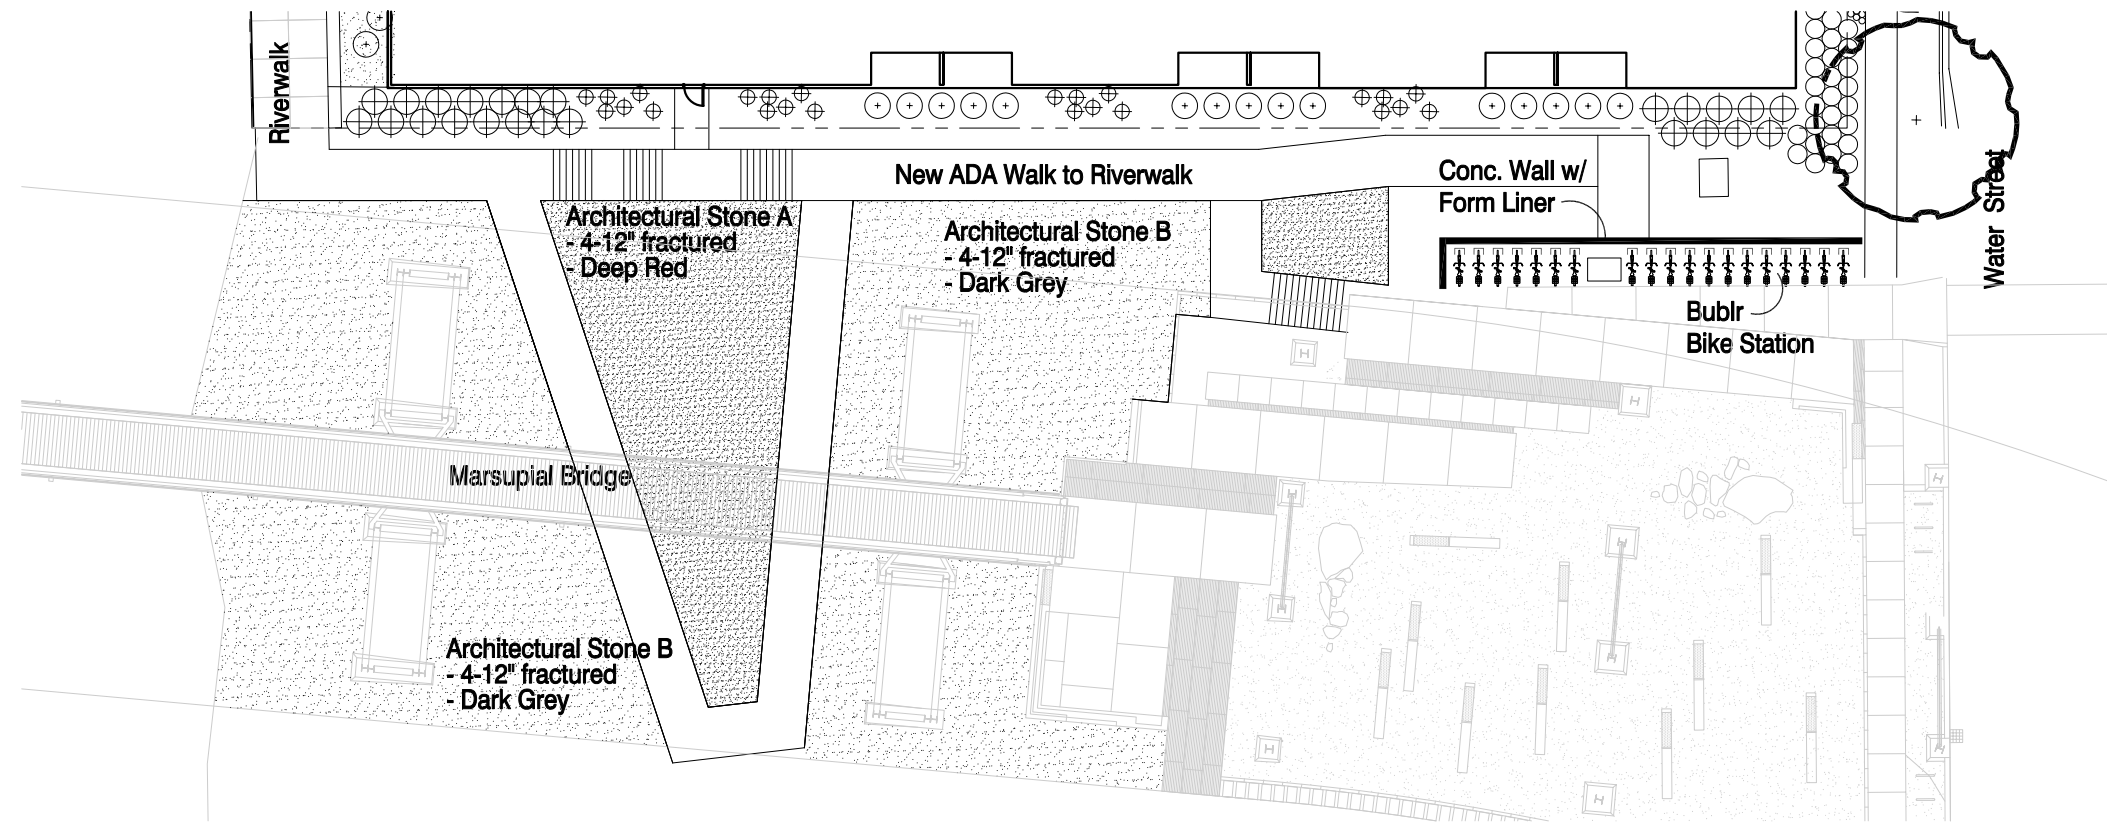

Marsupial Bridge Connection to Riverwalk




Stone B




Stone A

L2 - Riverwalk Connectivity




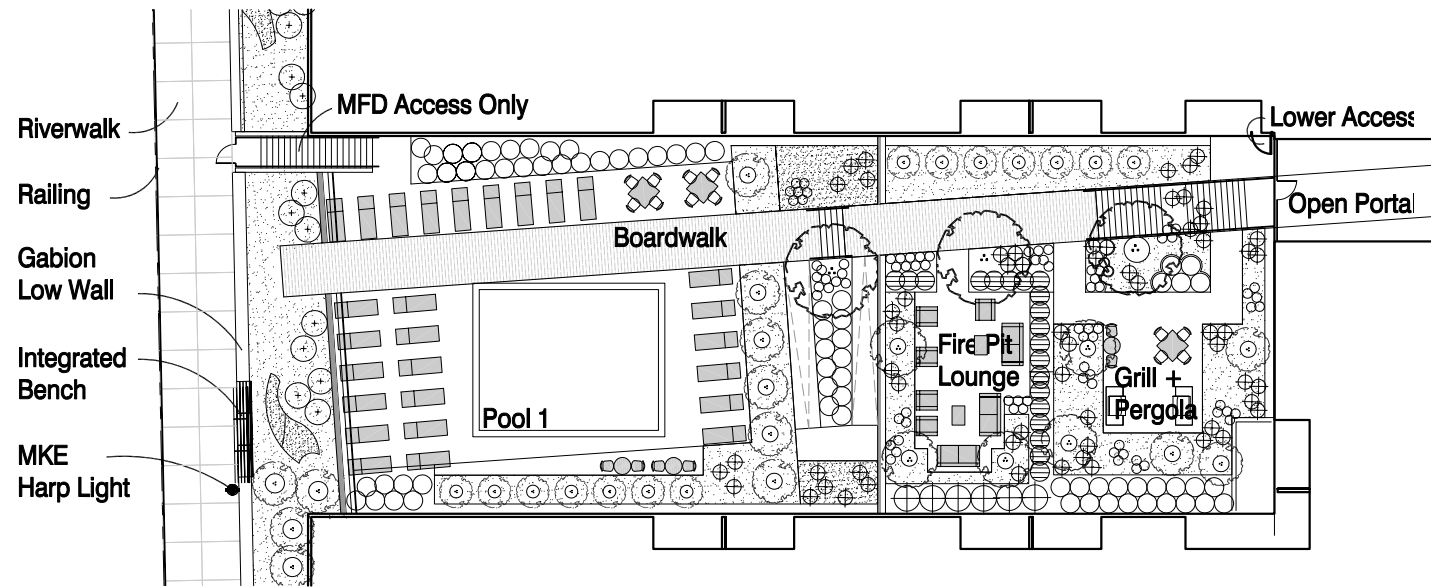


Courtyard 1

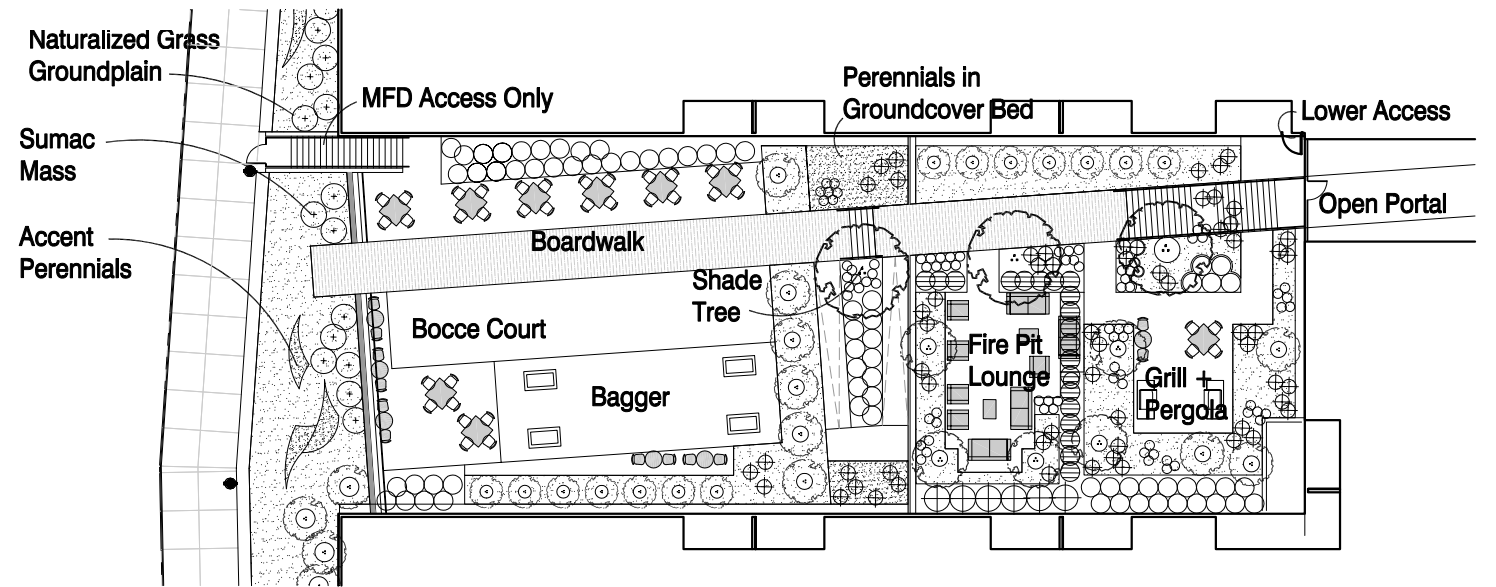

Courtyard 2

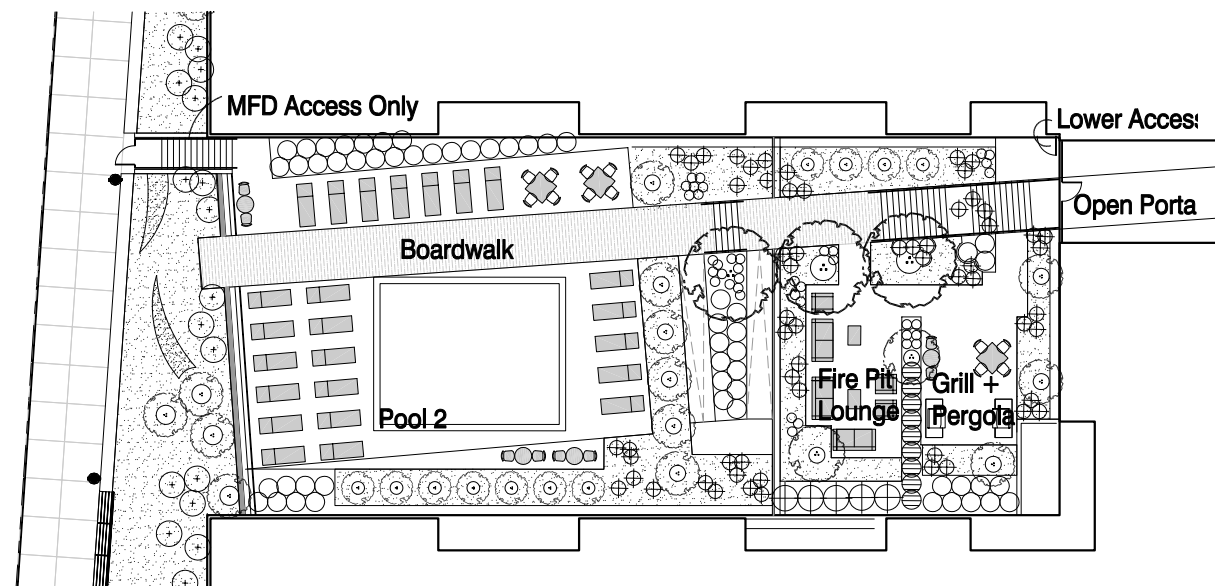



Courtyard 3

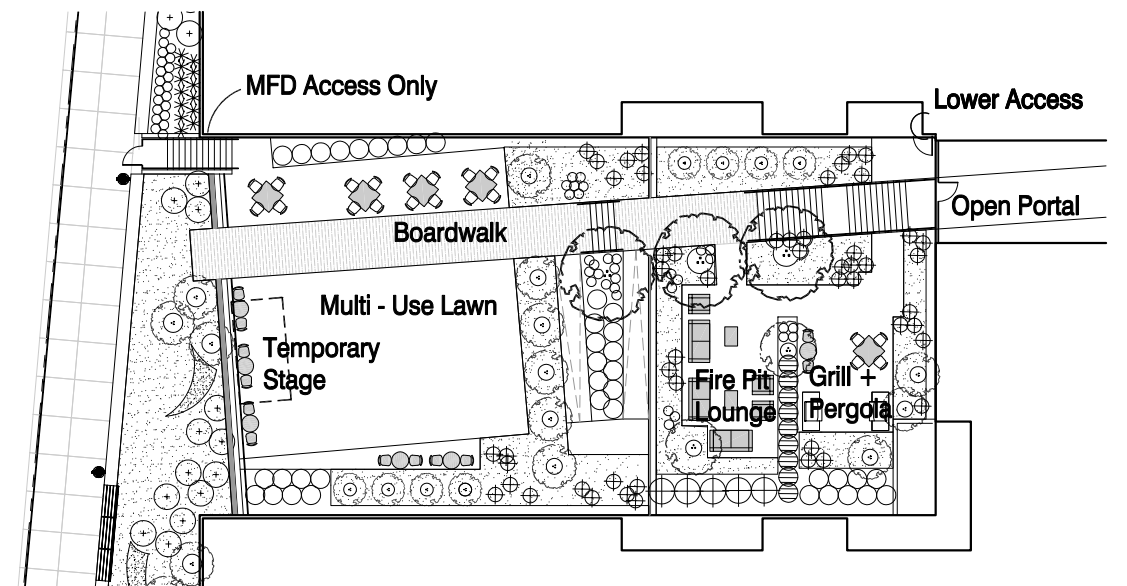

Courtyard 4

L3 - Courtyards

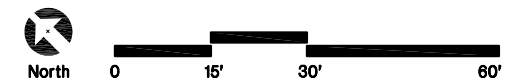


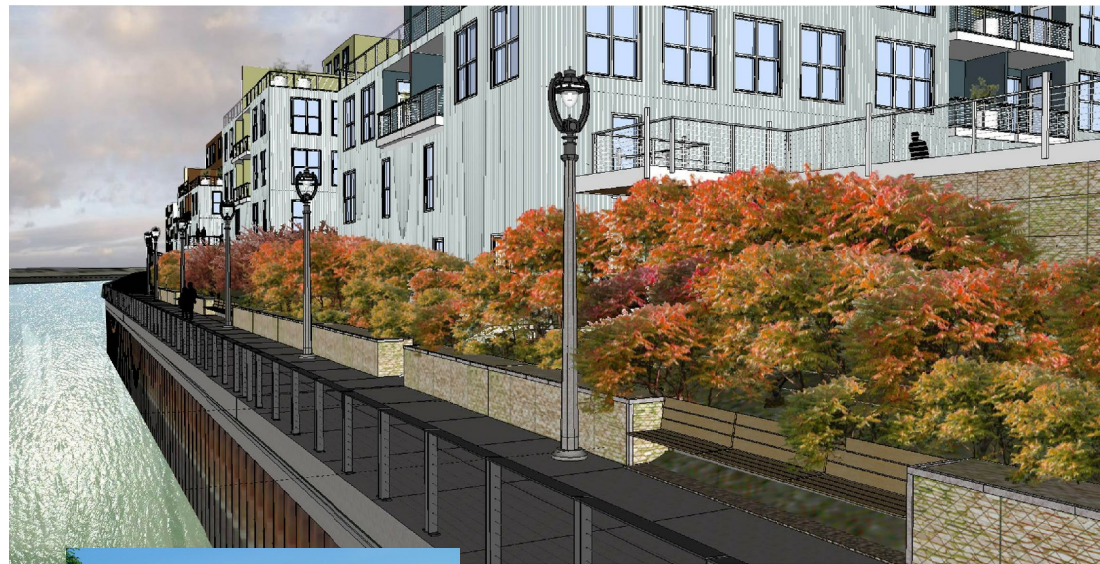


Riverwalk



Rail Detail

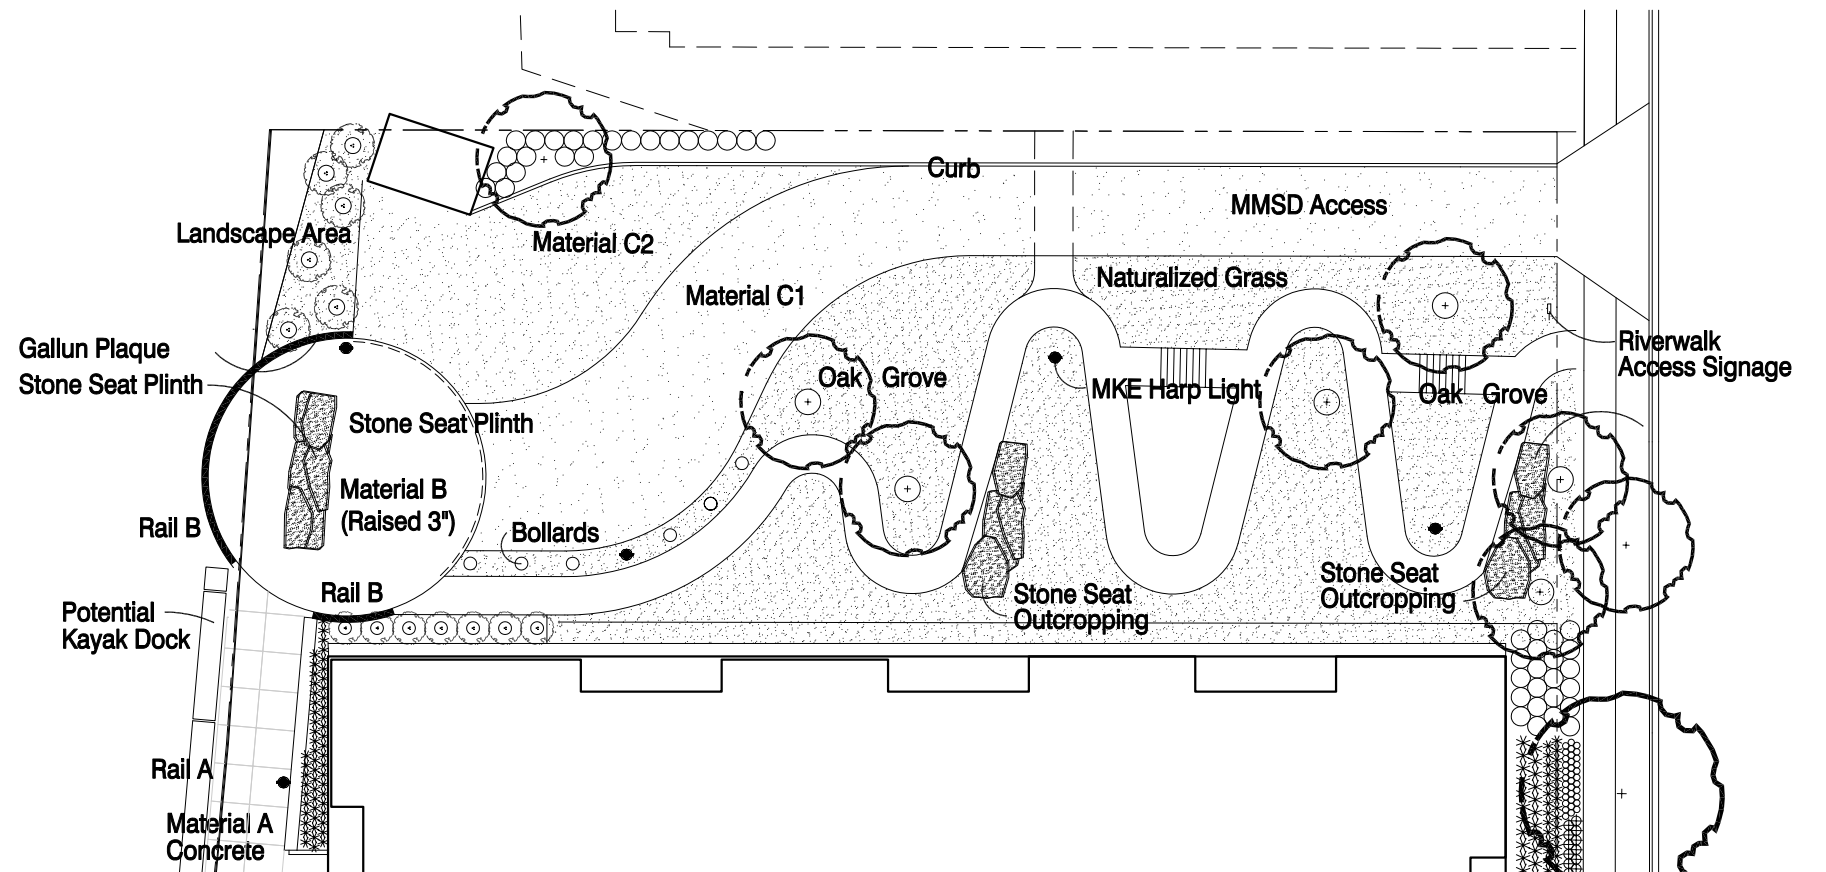


NE Riverwalk Connection to Riverwalk

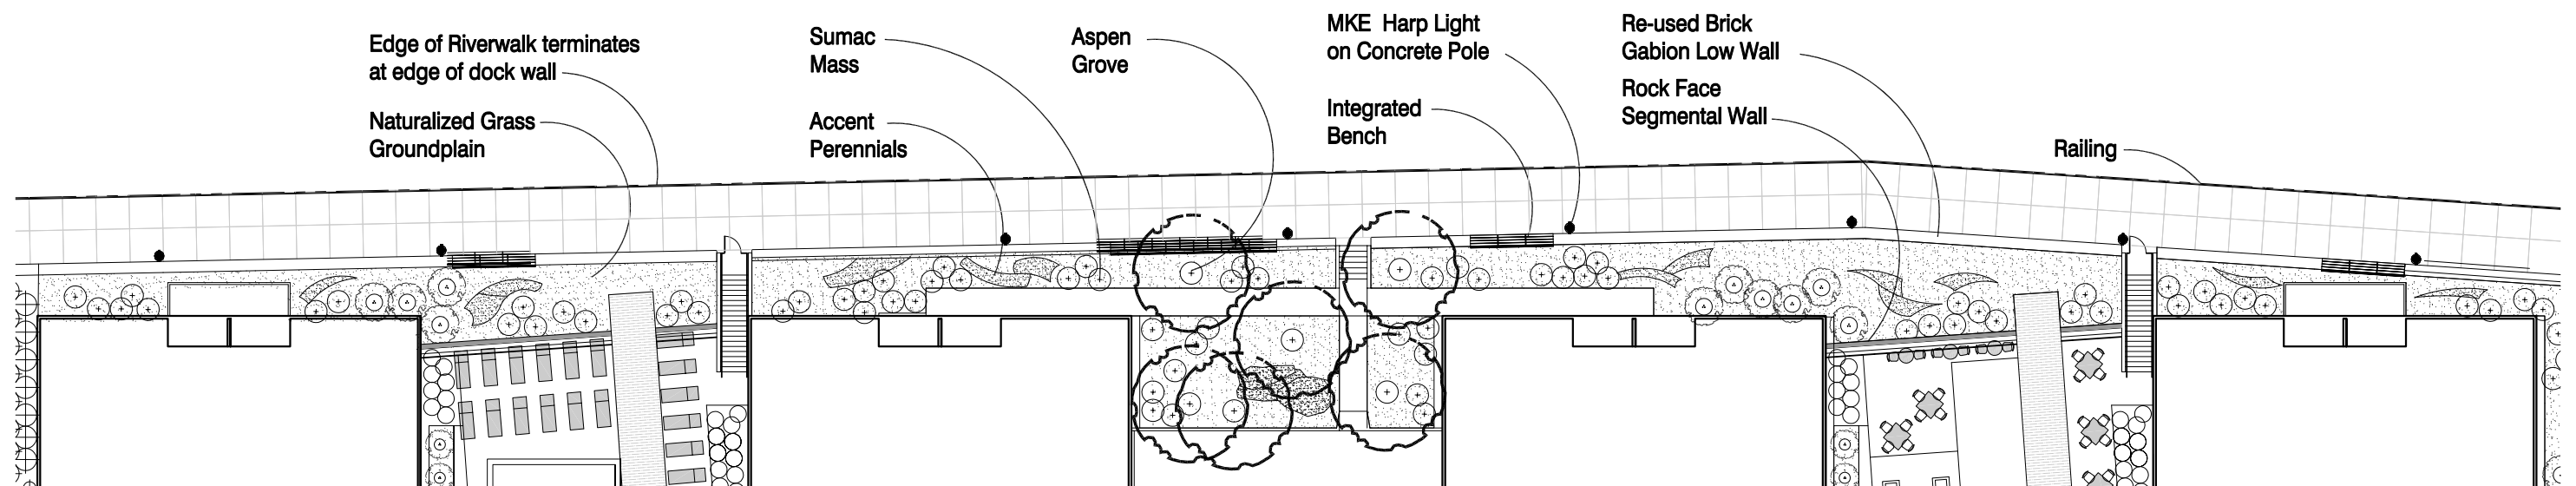

Riverwalk



L4 - Riverwalk

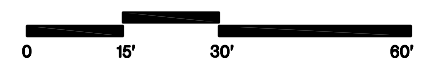



**Trees + Shrubs**

- Boxwood
- Chokeberry
- Hydrangea
- Marmo Maple
- Morton Elm
- Quaking Aspen
- Smooth Sumac
- Staghorn Sumac
- Swamp White Oak
- Viburnum
- Witchhazel

**Perennials + Grasses**

- Autumn Moor Grass
- Betony
- Brome Sedge
- Fountain Grass
- Little Bluestem
- Ornamental Onion
- Salvia
- Switchgrass
- Tickseed

**L5 - Overall Plant Material**



**Trees + Shrubs**

- American Hornbeam
- Boxwood
- Chokeberry
- Fragrant Sumac
- Ginkgo
- Hydrangea
- Serviceberry
- Sweetspire
- Viburnum
- Witchhazel

**Perennials + Grasses**

- Betony
- Brome Sedge
- Cranesbill
- Hosta
- Ligularia
- Lady's Mantle
- Lilyturf
- Ornamental Onion
- Ostrich Fern
- Pachysandra
- Salvia
- Sedum
- Tickseed
- Turtlehead

**L6 - Courtyard Plant Material**