
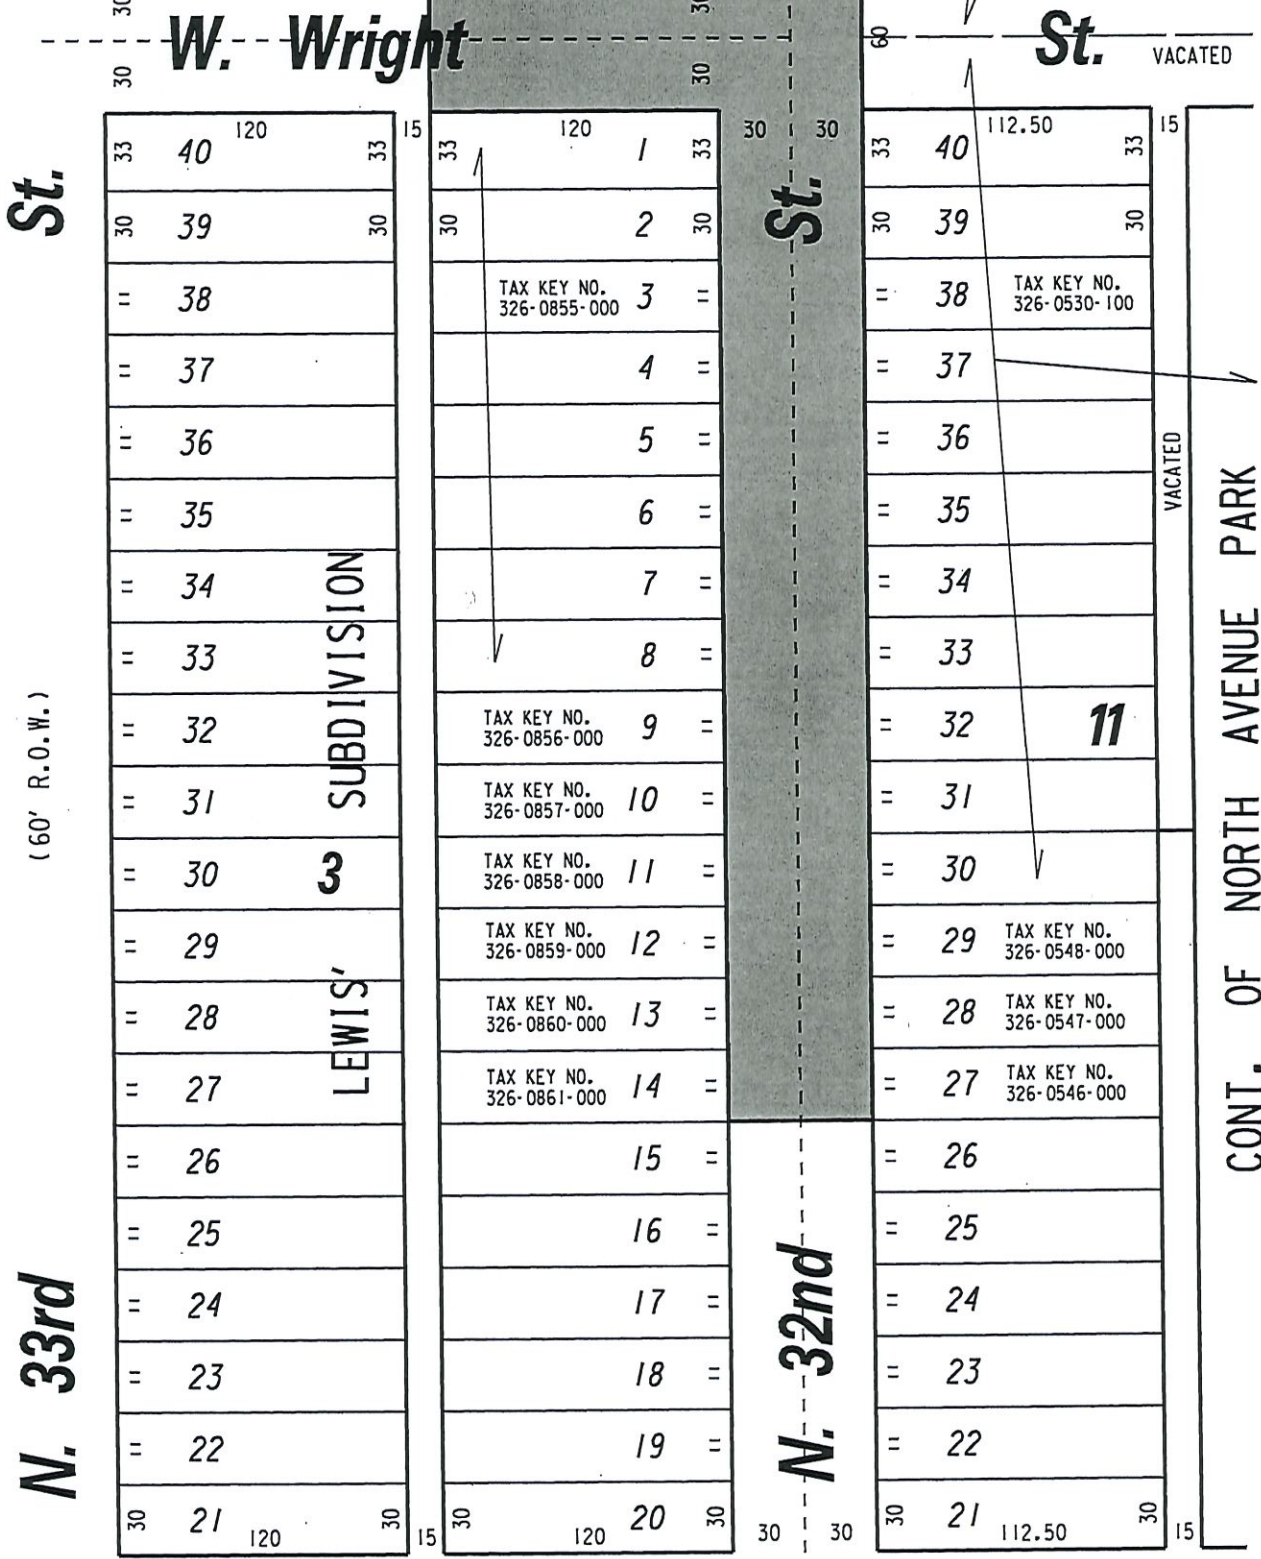



TAX KEY NO. 326-9998-115

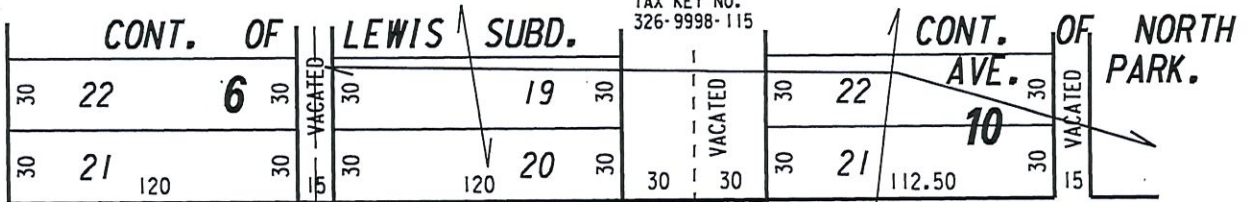

(60' R.O.W.)

(60' R.O.W.)

 PORTIONS OF PUBLIC STREETS PROPOSED TO BE VACATED

(MAP 1 OF 2)

EXHIBIT "A"
FILE NO. 190399

INFRASTRUCTURE SERVICES DIVISION

MILWAUKEE, WISCONSIN

ASSIGNED TO: W. FUCHS

CH'K'D. BY: W. FUCHS

DRAWN BY: W.F.

DATE: JULY 22, 2019

PROJECT/GRANT NO.: WK52337425

SCALE: 1" = 80'


APPROVED BY:

Yuan Wei

Jim Davis

CENTRAL DRAFTING & RECORDS MANAGER

CITY ENGINEER

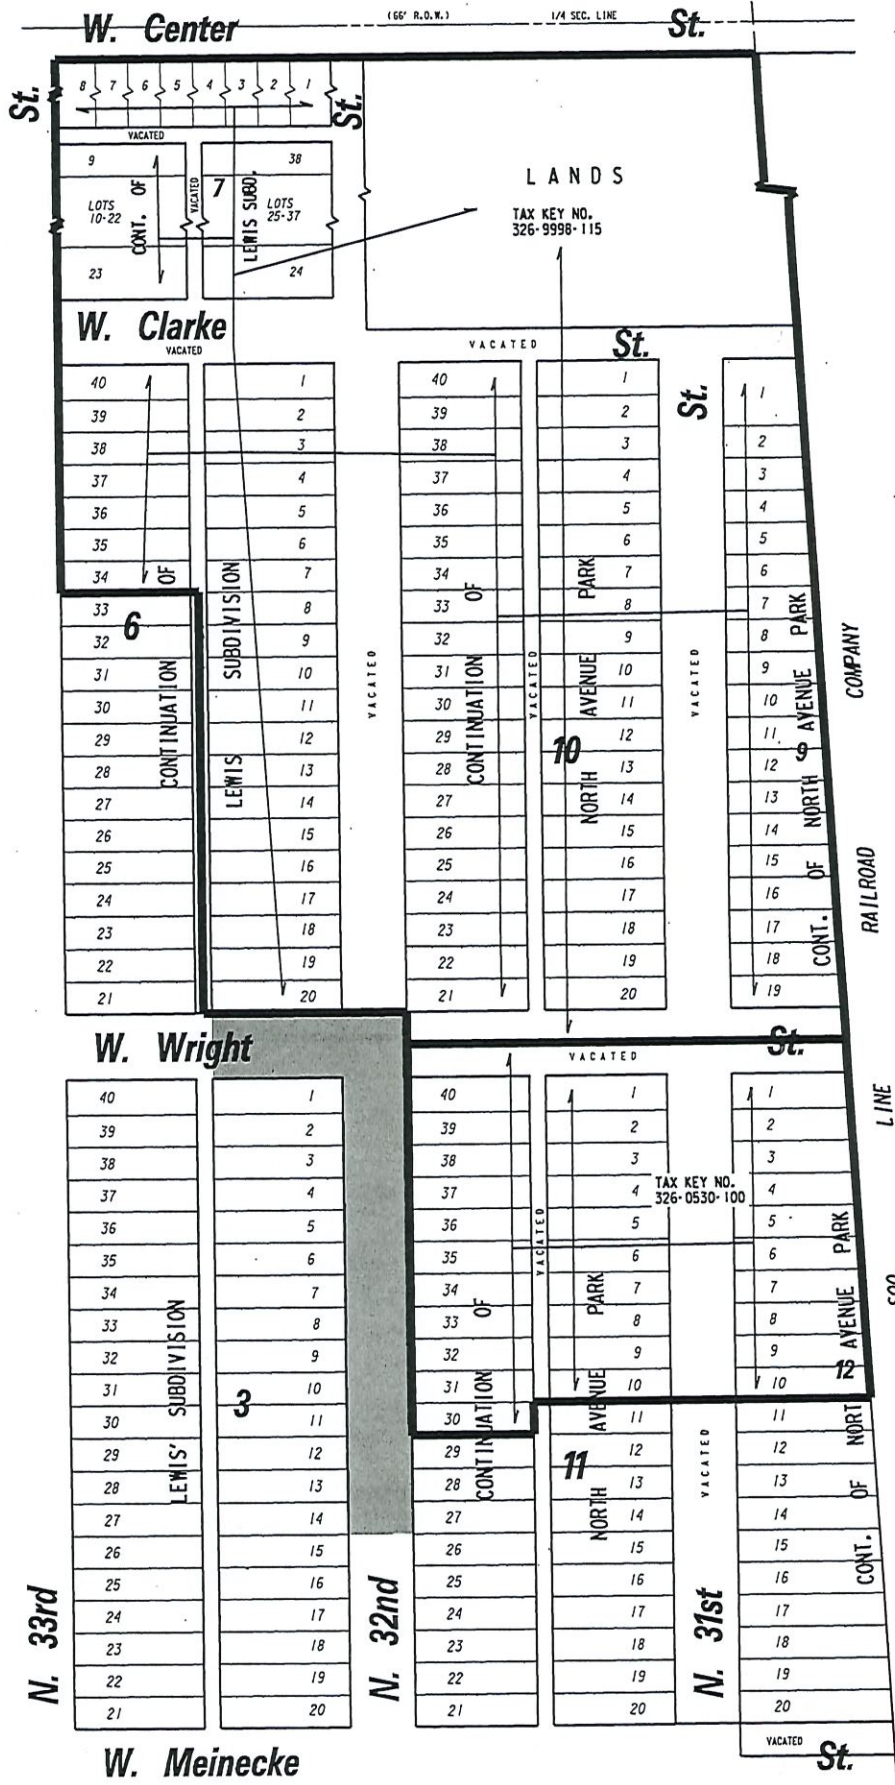

PORTIONS OF PUBLIC STREETS PROPOSED TO BE VACATED

(MAP 2 OF 2)

EXHIBIT "A"
FILE NO. 190399

INFRASTRUCTURE SERVICES DIVISION

MILWAUKEE, WISCONSIN

ASSIGNED TO: W. FUCHS

CH'K'D. BY: W. FUCHS

DRAWN BY: W.F.

DATE: JULY 22, 2019

PROJECT/GRANT NO.: WK52337425

SCALE: 1" = 80'

APPROVED BY:

John W. ...

Timothy ...

CENTRAL DRAFTING & RECORDS MANAGER

CITY ENGINEER