

4

3

2

1

D

D

C


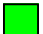





C

B


B

A

A

	Existing Lot		Landscape Existing Islands
	Proposed Lot Additions		New Curb
	Demo Concrete/Pave Area (2018)		
	Demo/Pave Island Areas		
	New Landscape Islands		


**2019 Layout:**  
 184 - Standard Stalls  
 6 - Handicap Stalls  
 190 - Total Stalls

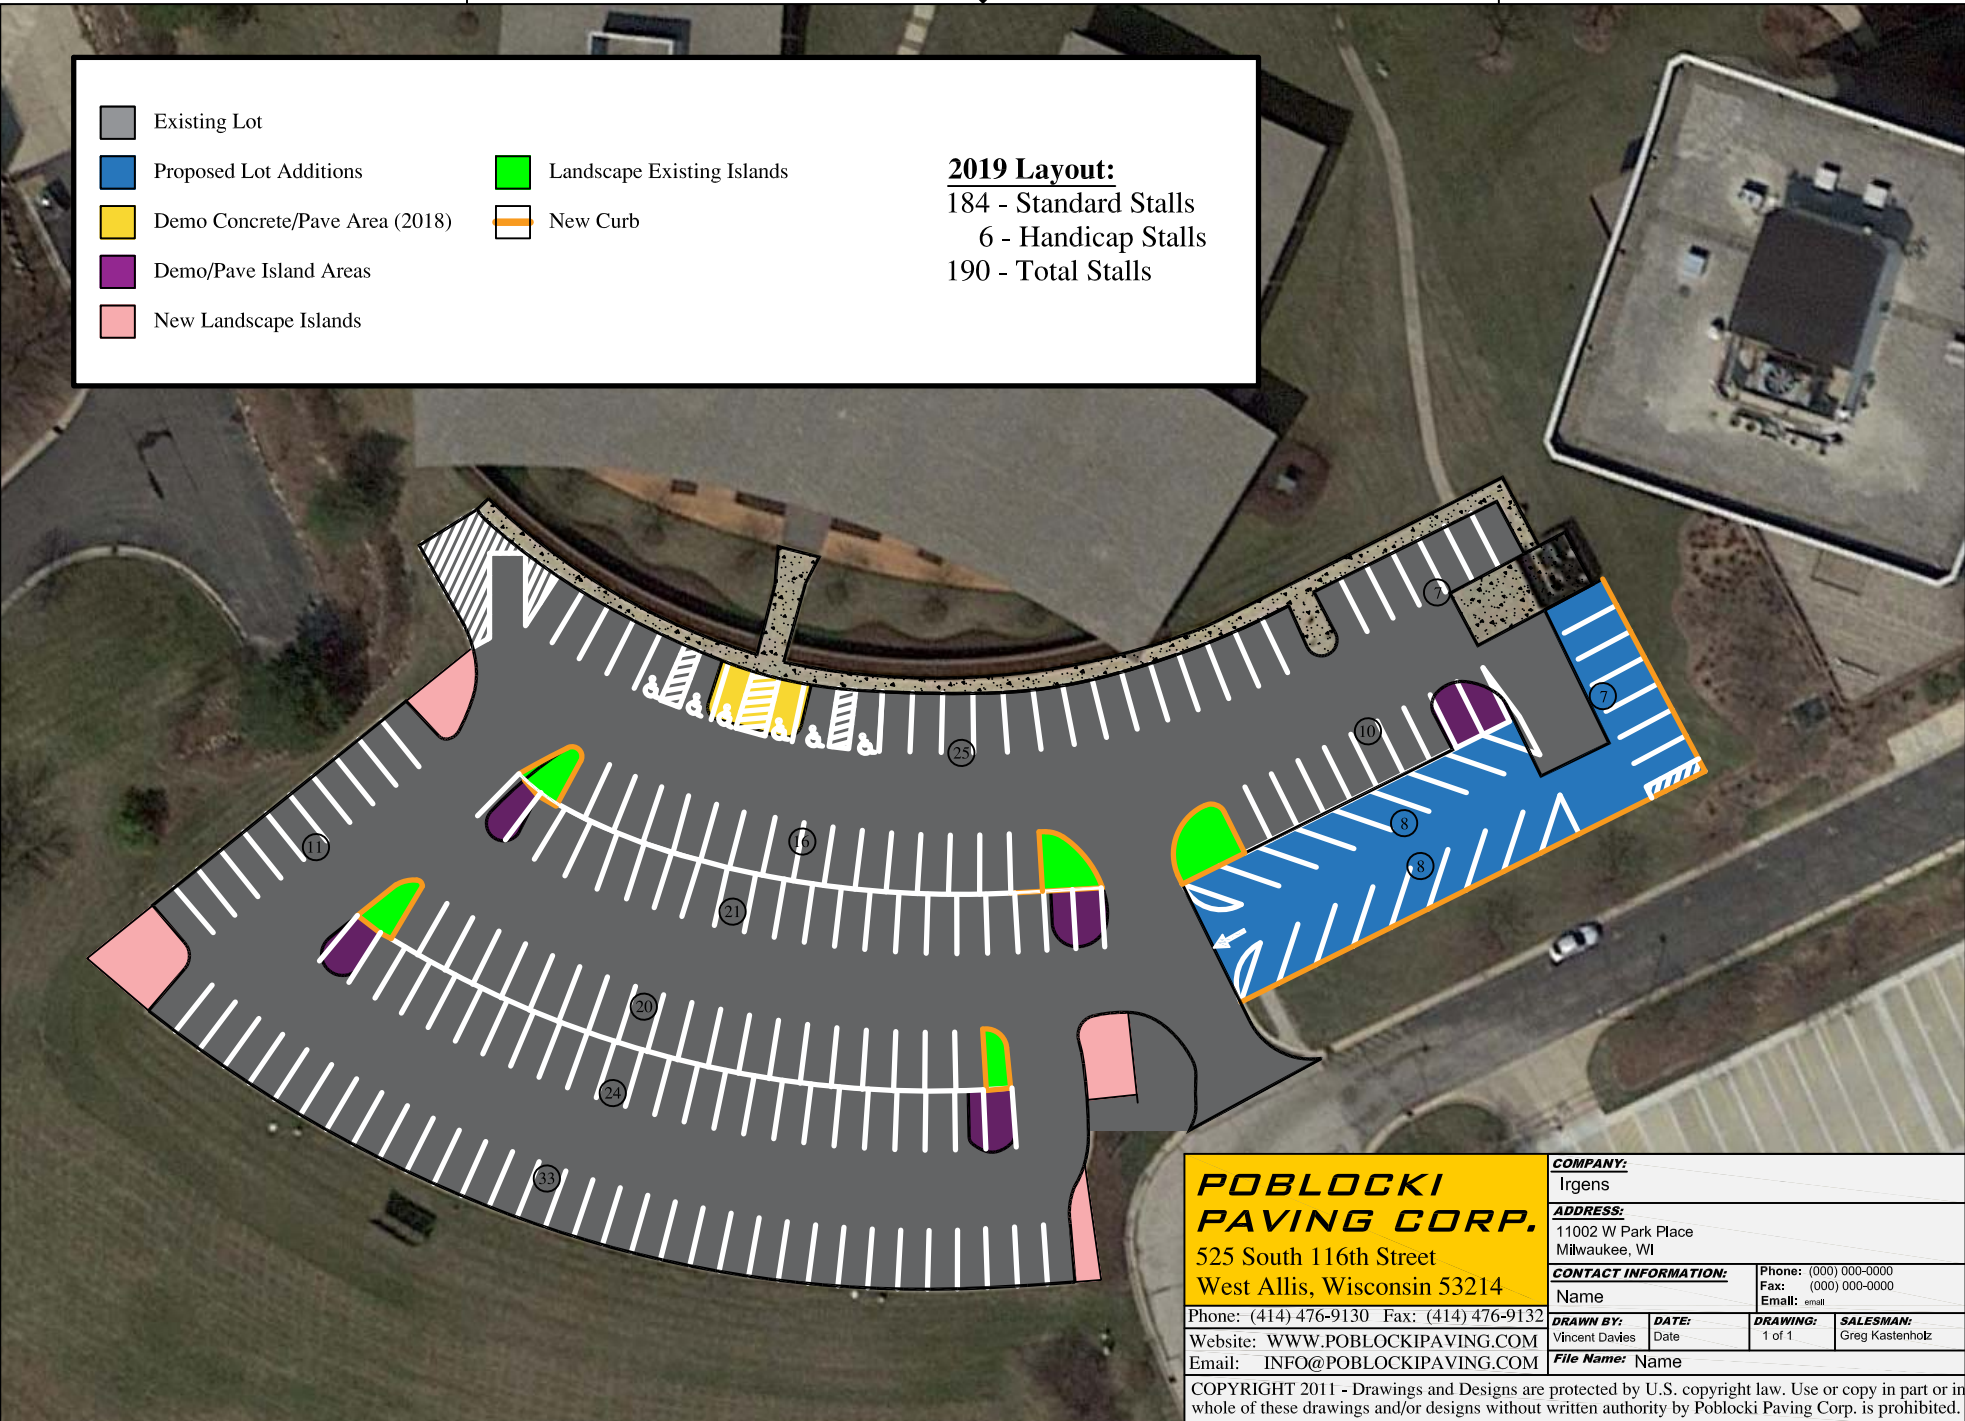


<b>POBLOCKI PAVING CORP.</b> 525 South 116th Street West Allis, Wisconsin 53214 Phone: (414) 476-9130 Fax: (414) 476-9132 Website: WWW.POBLOCKIPAVING.COM Email: INFO@POBLOCKIPAVING.COM				<b>COMPANY:</b> Irgens	
				<b>ADDRESS:</b> 11002 W Park Place Milwaukee, WI	
<b>CONTACT INFORMATION:</b>				Phone: (000) 000-0000 Fax: (000) 000-0000 Email: email	
<b>NAME:</b> Name		<b>DATE:</b> Date		<b>SALESMAN:</b> Greg Kastenholz	
<b>DRAWN BY:</b> Vincent Davies		<b>DATE:</b> Date		<b>DRAWING:</b> 1 of 1	
<b>File Name:</b> Name					

COPYRIGHT 2011 - Drawings and Designs are protected by U.S. copyright law. Use or copy in part or in whole of these drawings and/or designs without written authority by Poblocki Paving Corp. is prohibited.



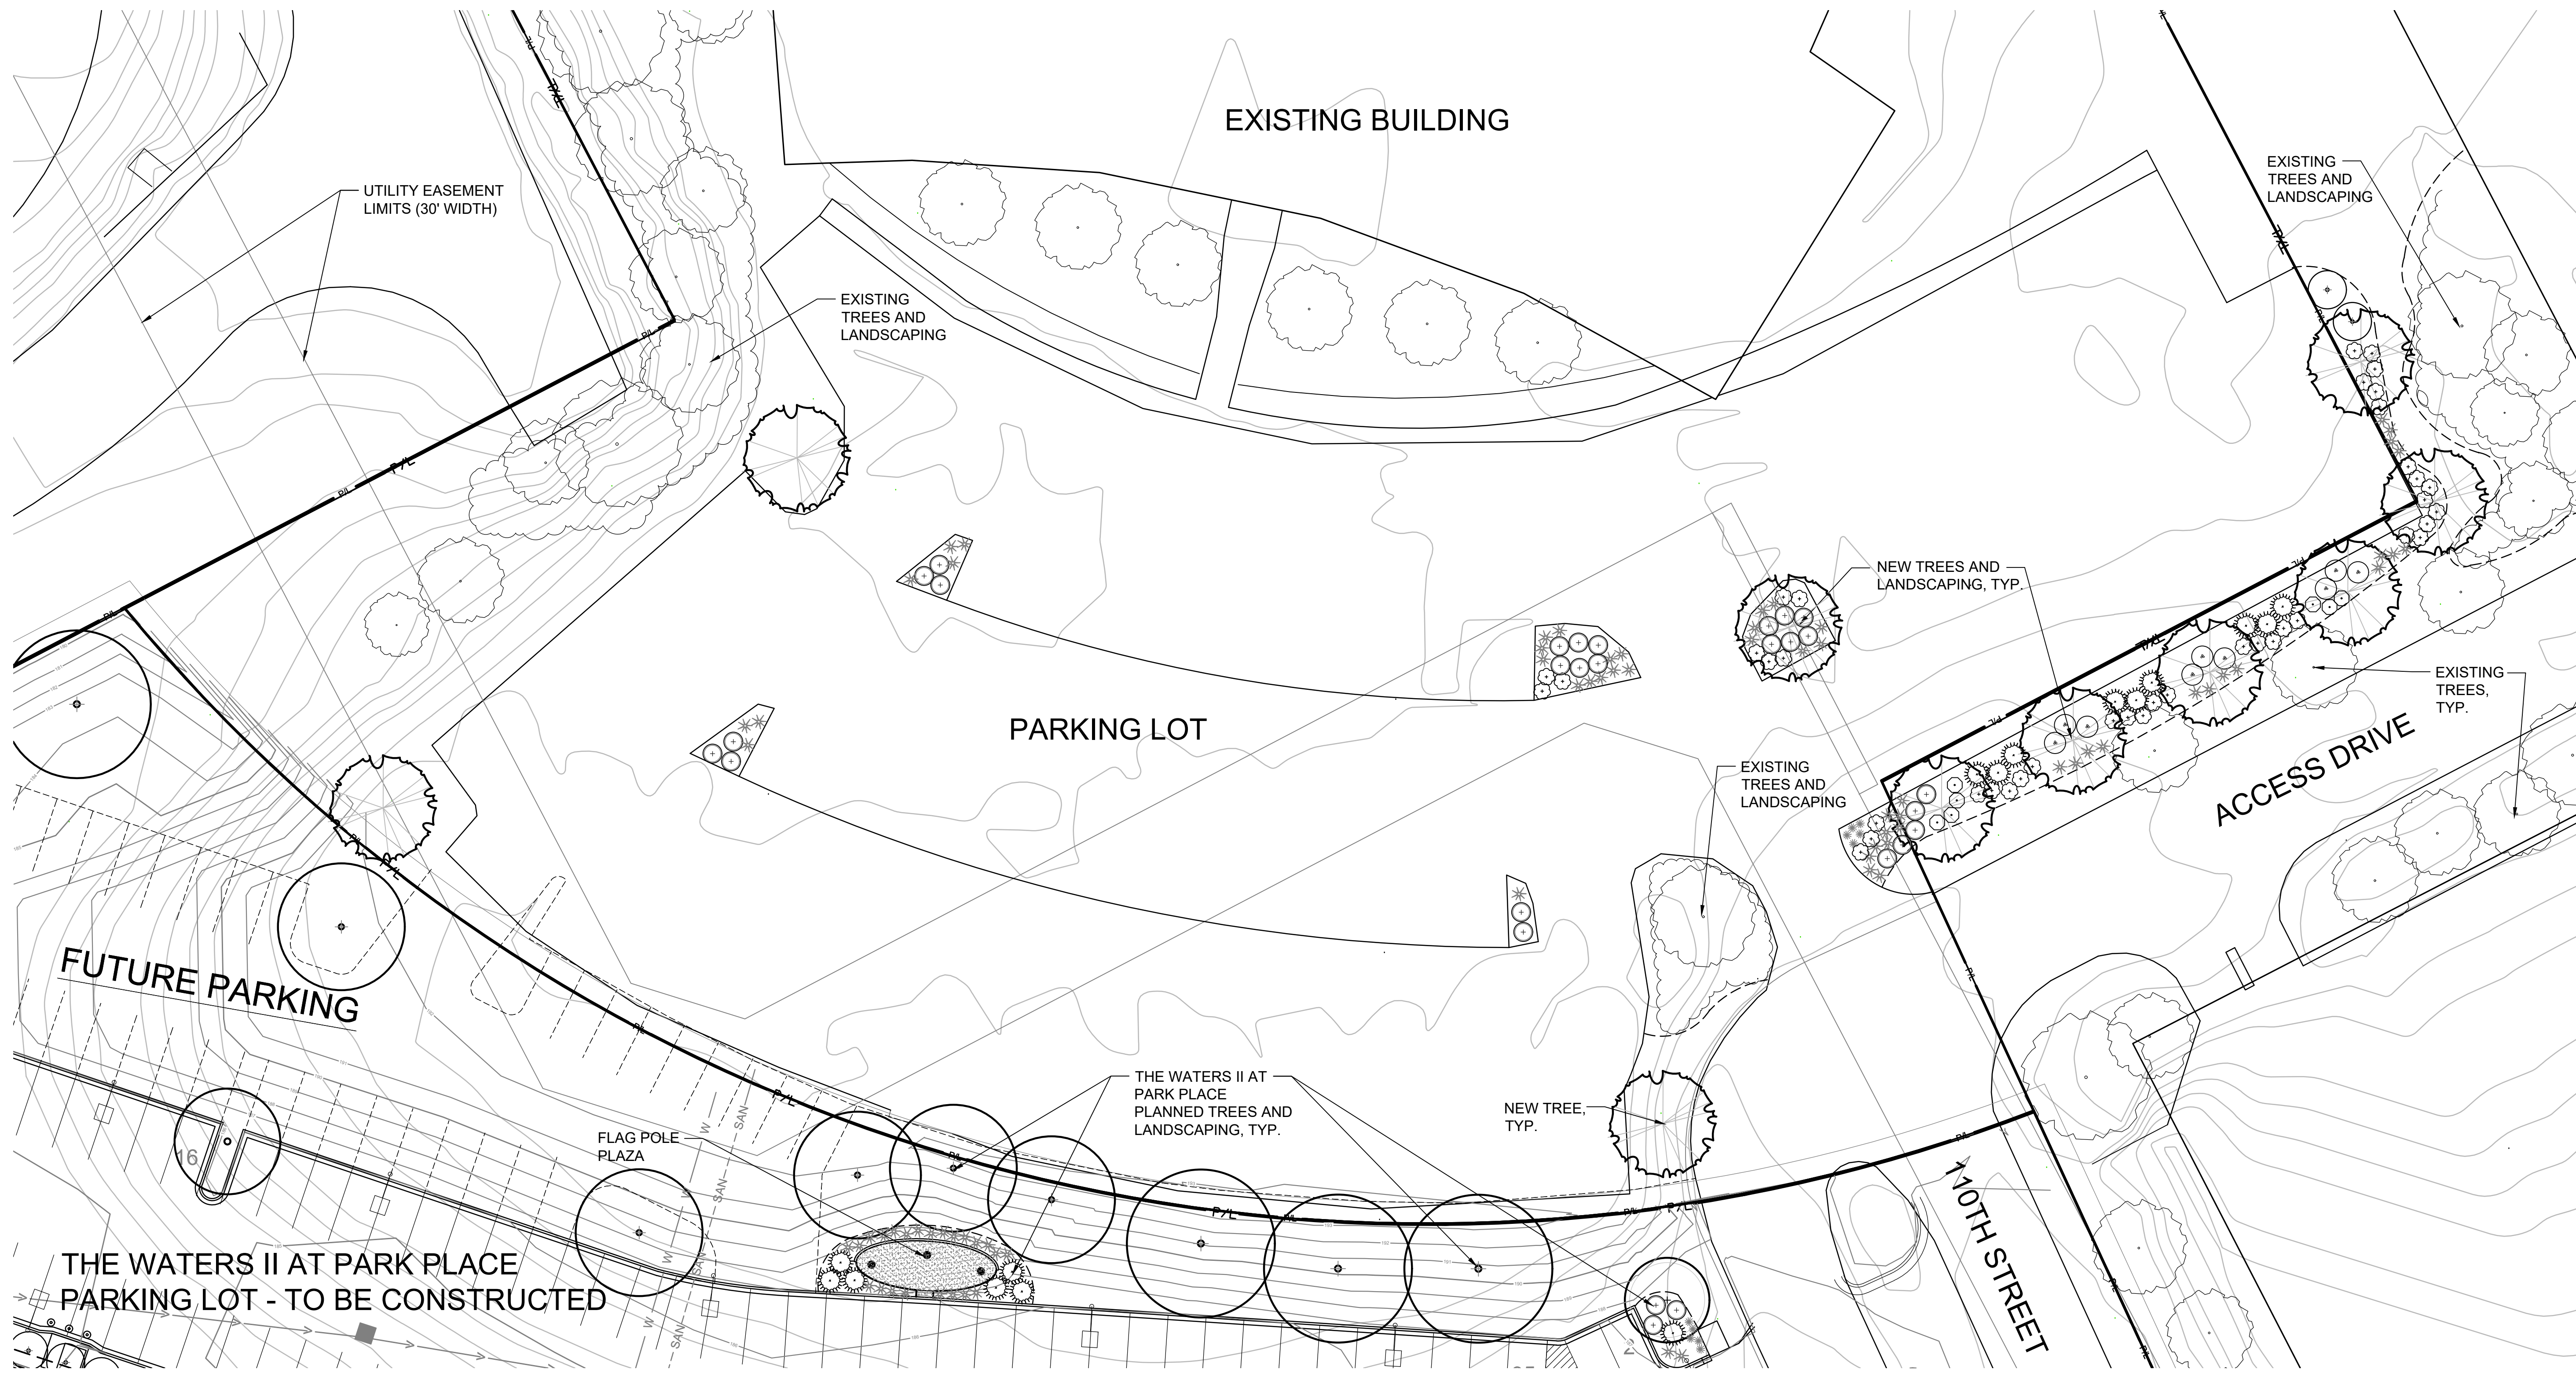

1 LANDSCAPE CONCEPT PLAN  
 L100 SCALE: 1" = 20'

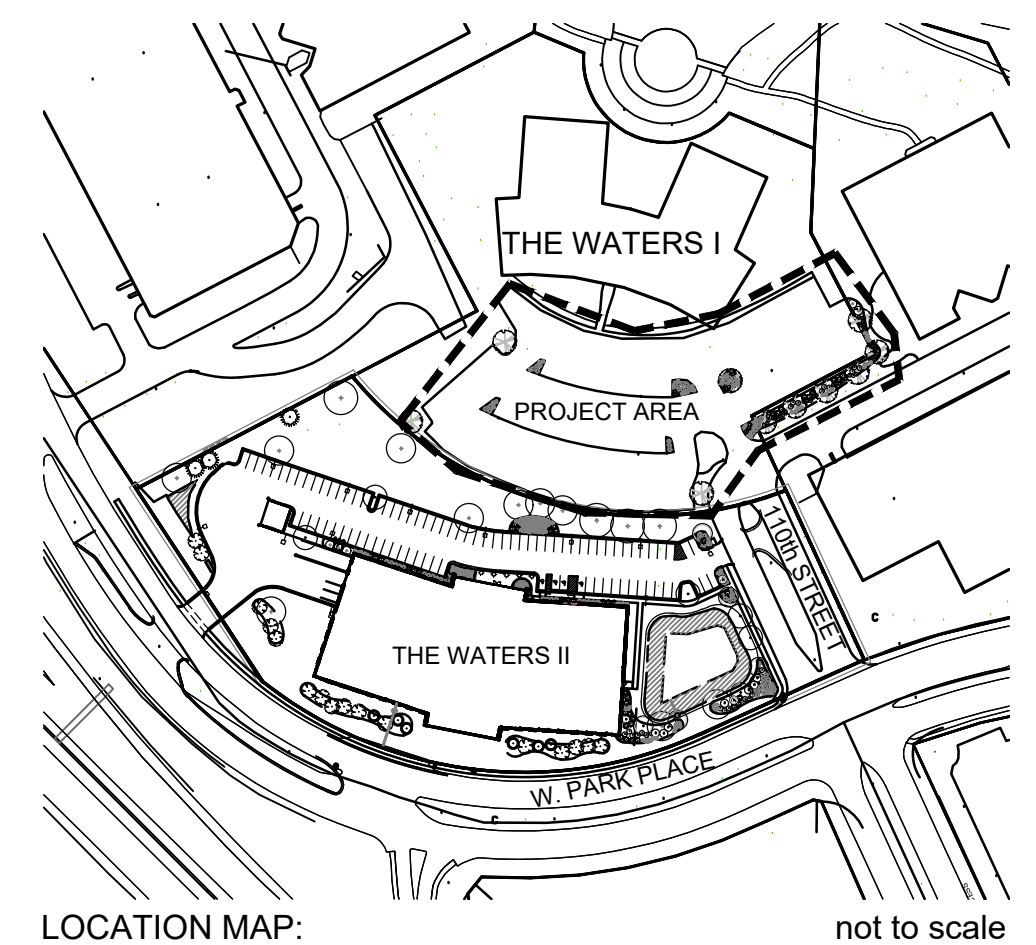

The Waters I at  
 Park Place  
 Milwaukee, Wisconsin



833 East Michigan Street Suite 400,  
 Milwaukee, Wisconsin 53202  
 (414)443-0700

Landscape  
 Concept  
 Plan

REVISIONS:


SCALE: 1" = 20'  
 DATE: 09/12/2018  
 DRWN BY: CHKD BY:  
 SHEET:

L100