

**PROPOSED FIRST FLOOR PLAN**

1/4" = 1'-0"

**BRADY & MARSHALL MIXED USE**

REVISIONS:


11-26-19	

**A-2**

DATE: OCT. 24TH, 2019  
PROJECT NUMBER: 19-419

**PATERA** LLC  
Excellence in Architecture  
2601 S. Sunny Slope Rd. • New Berlin, WI 53151  
262-786-6776 FAX 262-786-7036

COPYRIGHT: PATERA LLC...IT IS UNLAWFUL FOR ANYONE TO USE OR REPRODUCE BY ANY MEANS ALL OR ANY PORTION OF THESE CONSTRUCTION DOCUMENTS WITHOUT THE EXPRESSED WRITTEN PERMISSION OF PATERA, LLC.

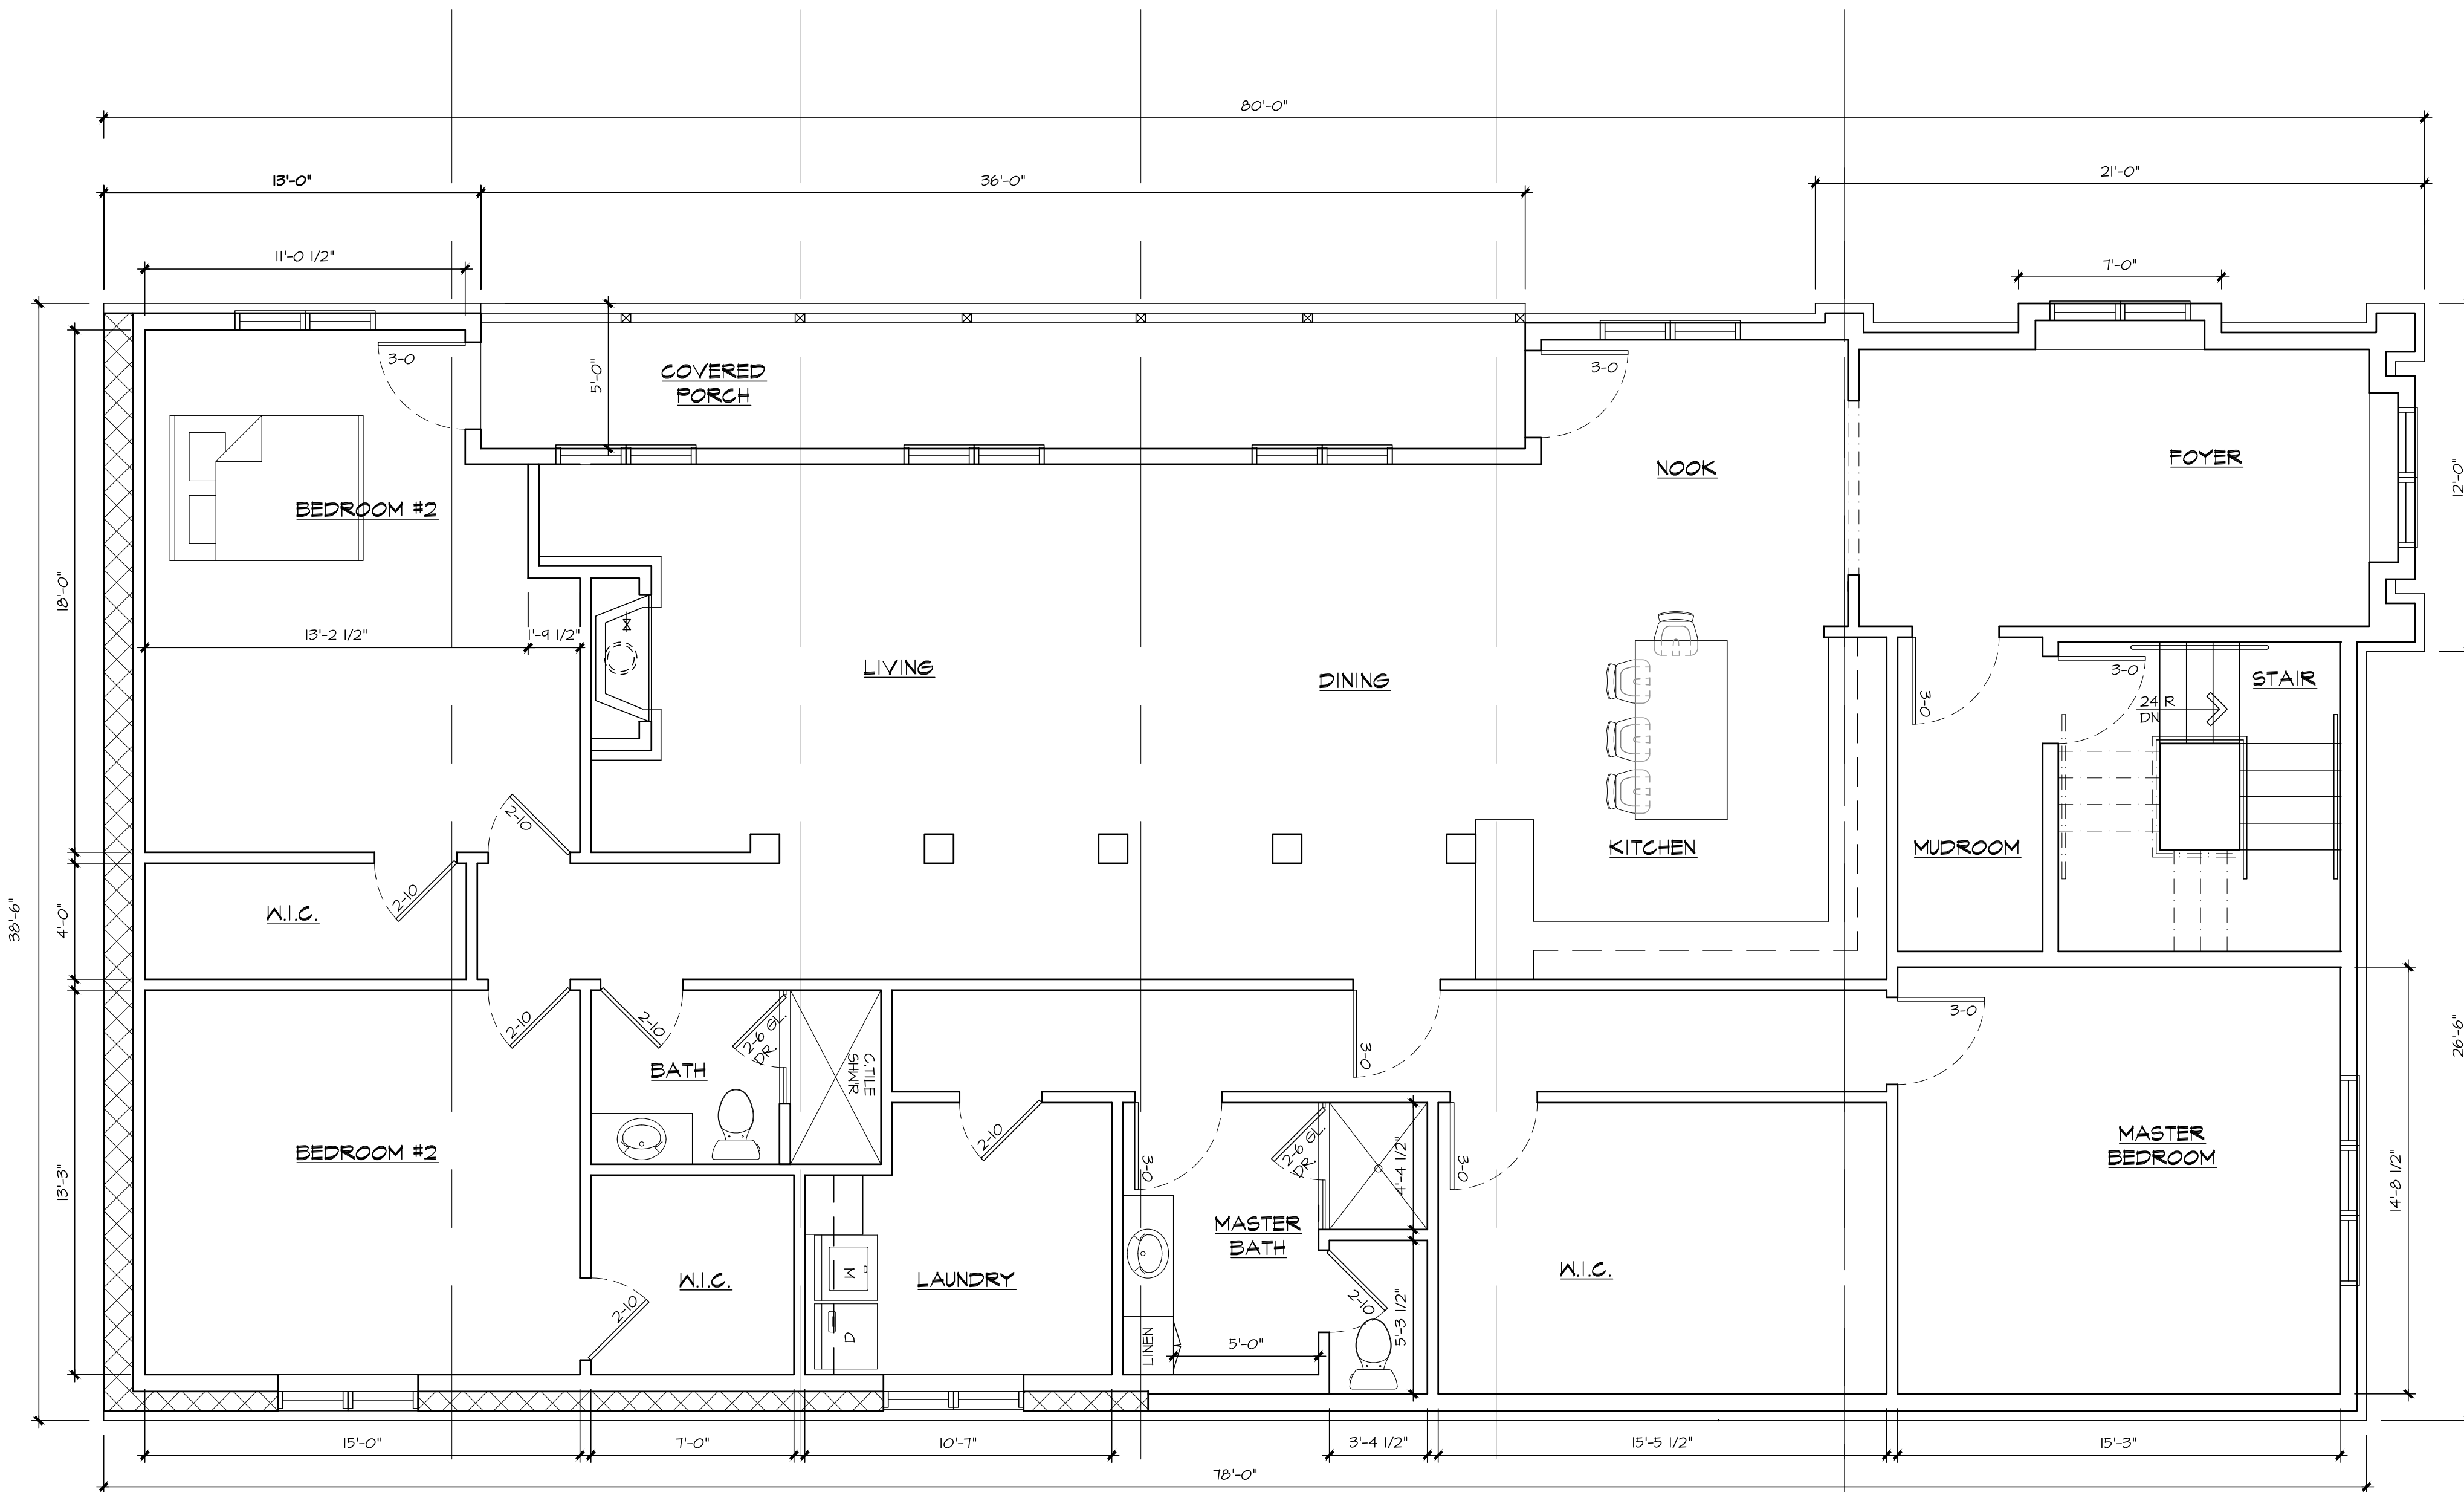

**PROPOSED SECOND FLOOR PLAN**

1/4" = 1'-0"

**BRADY & MARSHALL MIXED USE**

REVISIONS:

11-26-19	

**A-3**

DATE: OCT. 24TH, 2019

PROJECT NUMBER: 19-419

BRADY STREET  
MELWAUKEE, WI  
SHEET TITLE:  
**FLOOR PLAN, SPECIFICATIONS & DETAILS**



**PATERA** LLC  
Excellence in Architecture  
2601 S. Sunny Slope Rd. • New Berlin, WI 53151  
262-786-6776 FAX 262-786-7036

COPYRIGHT: PATERA LLC...IT IS UNLAWFUL FOR ANYONE TO USE OR REPRODUCE BY ANY MEANS ALL OR ANY PORTION OF THESE CONSTRUCTION DOCUMENTS WITHOUT THE EXPRESSED WRITTEN PERMISSION OF PATERA, LLC.



**PROPOSED (EAST) SIDE ELEVATION**

1/4" = 1'-0"



**PROPOSED (NORTH) FRONT ELEVATION**

1/4" = 1'-0"

REVISIONS:

11-26-19	