

ST.


S. 53RD

WHITE MANOR PARK 1

ST.

W. OKLAHOMA

AVE.

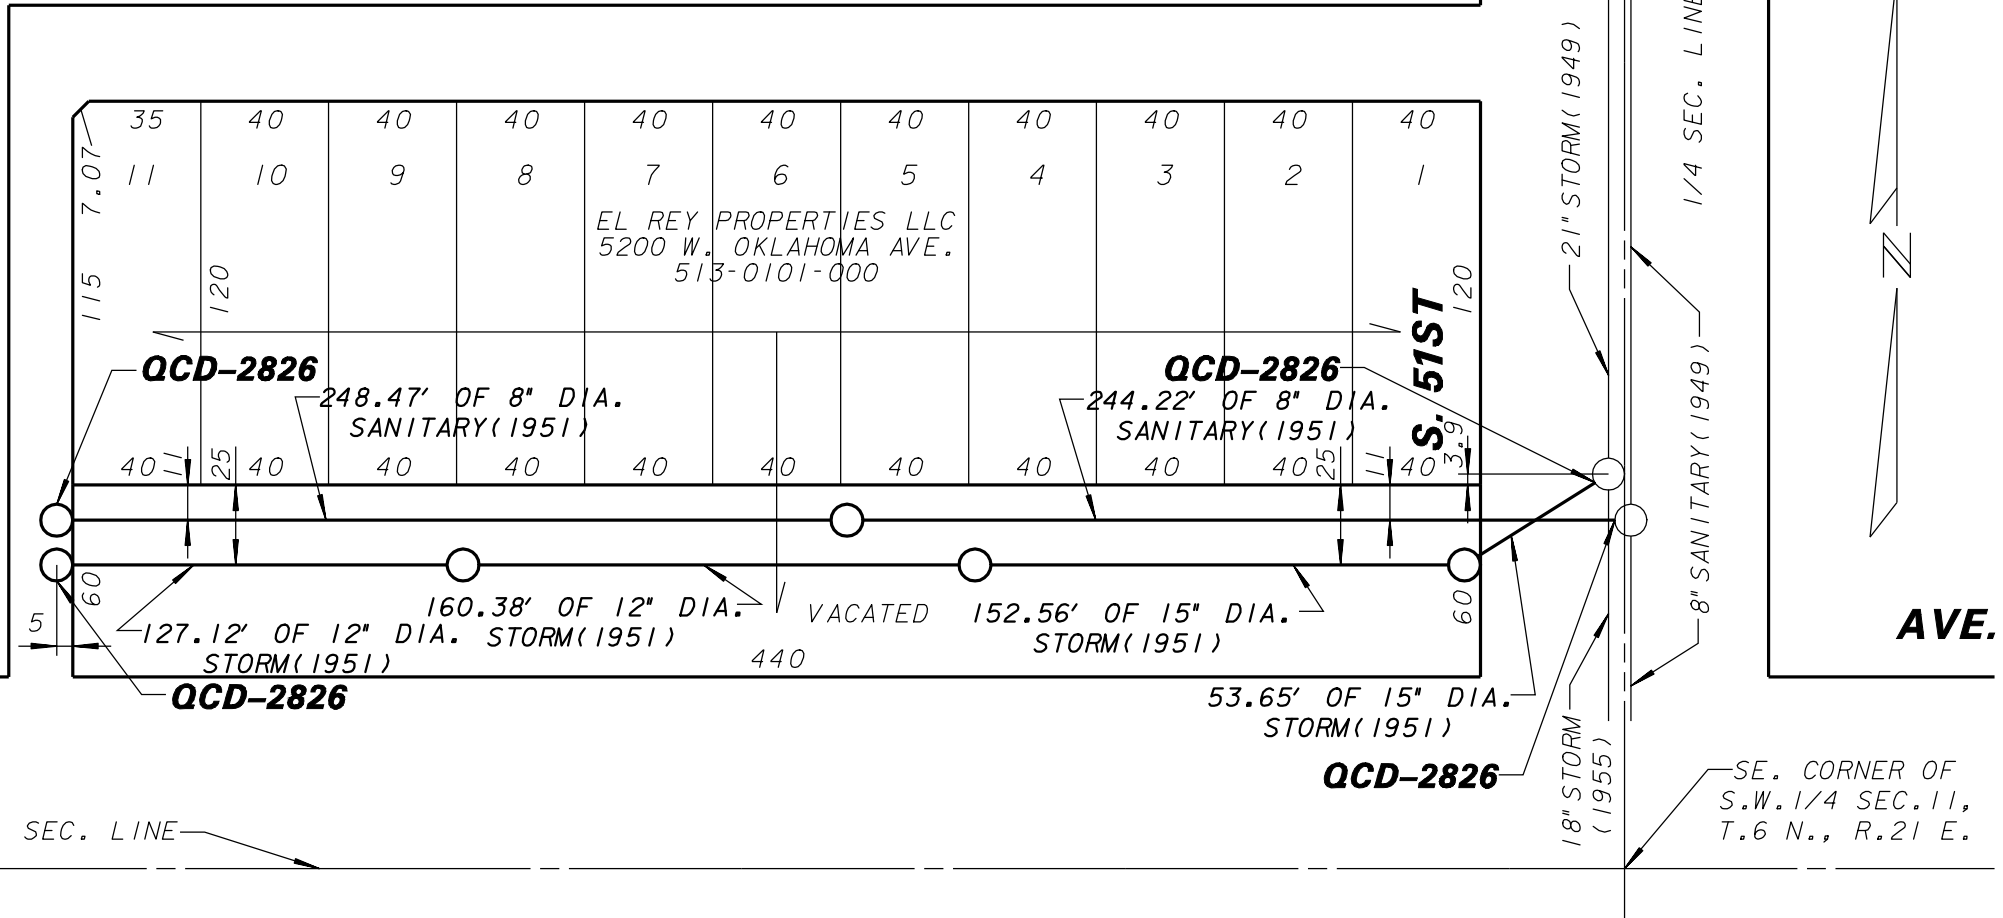

ENVIRONMENTAL ENGINEERING SECTION
INFRASTRUCTURE SERVICES DIVISION
DEPARTMENT OF PUBLIC WORKS
MILWAUKEE, WISCONSIN

PLAN OF SEWER EASEMENT

AREA IN **S.W.1/4 SEC.11, T.6 N., R.21 E.**
VACATED W. OKLAHOMA AVE. FROM S. 51ST ST.
TO A POINT 150' E. OF S. 53RD

SCALE 1" = 60' ATLAS PAGE NO. 513 Q.C.D. NO. 2826

DRAWN BY JAWISE CH'KD. BY BHEARD W.O. NO.

APPROVED DATE

APPROVED FILE NO. 198-6-90