


CONTINUED FROM PRINT #2

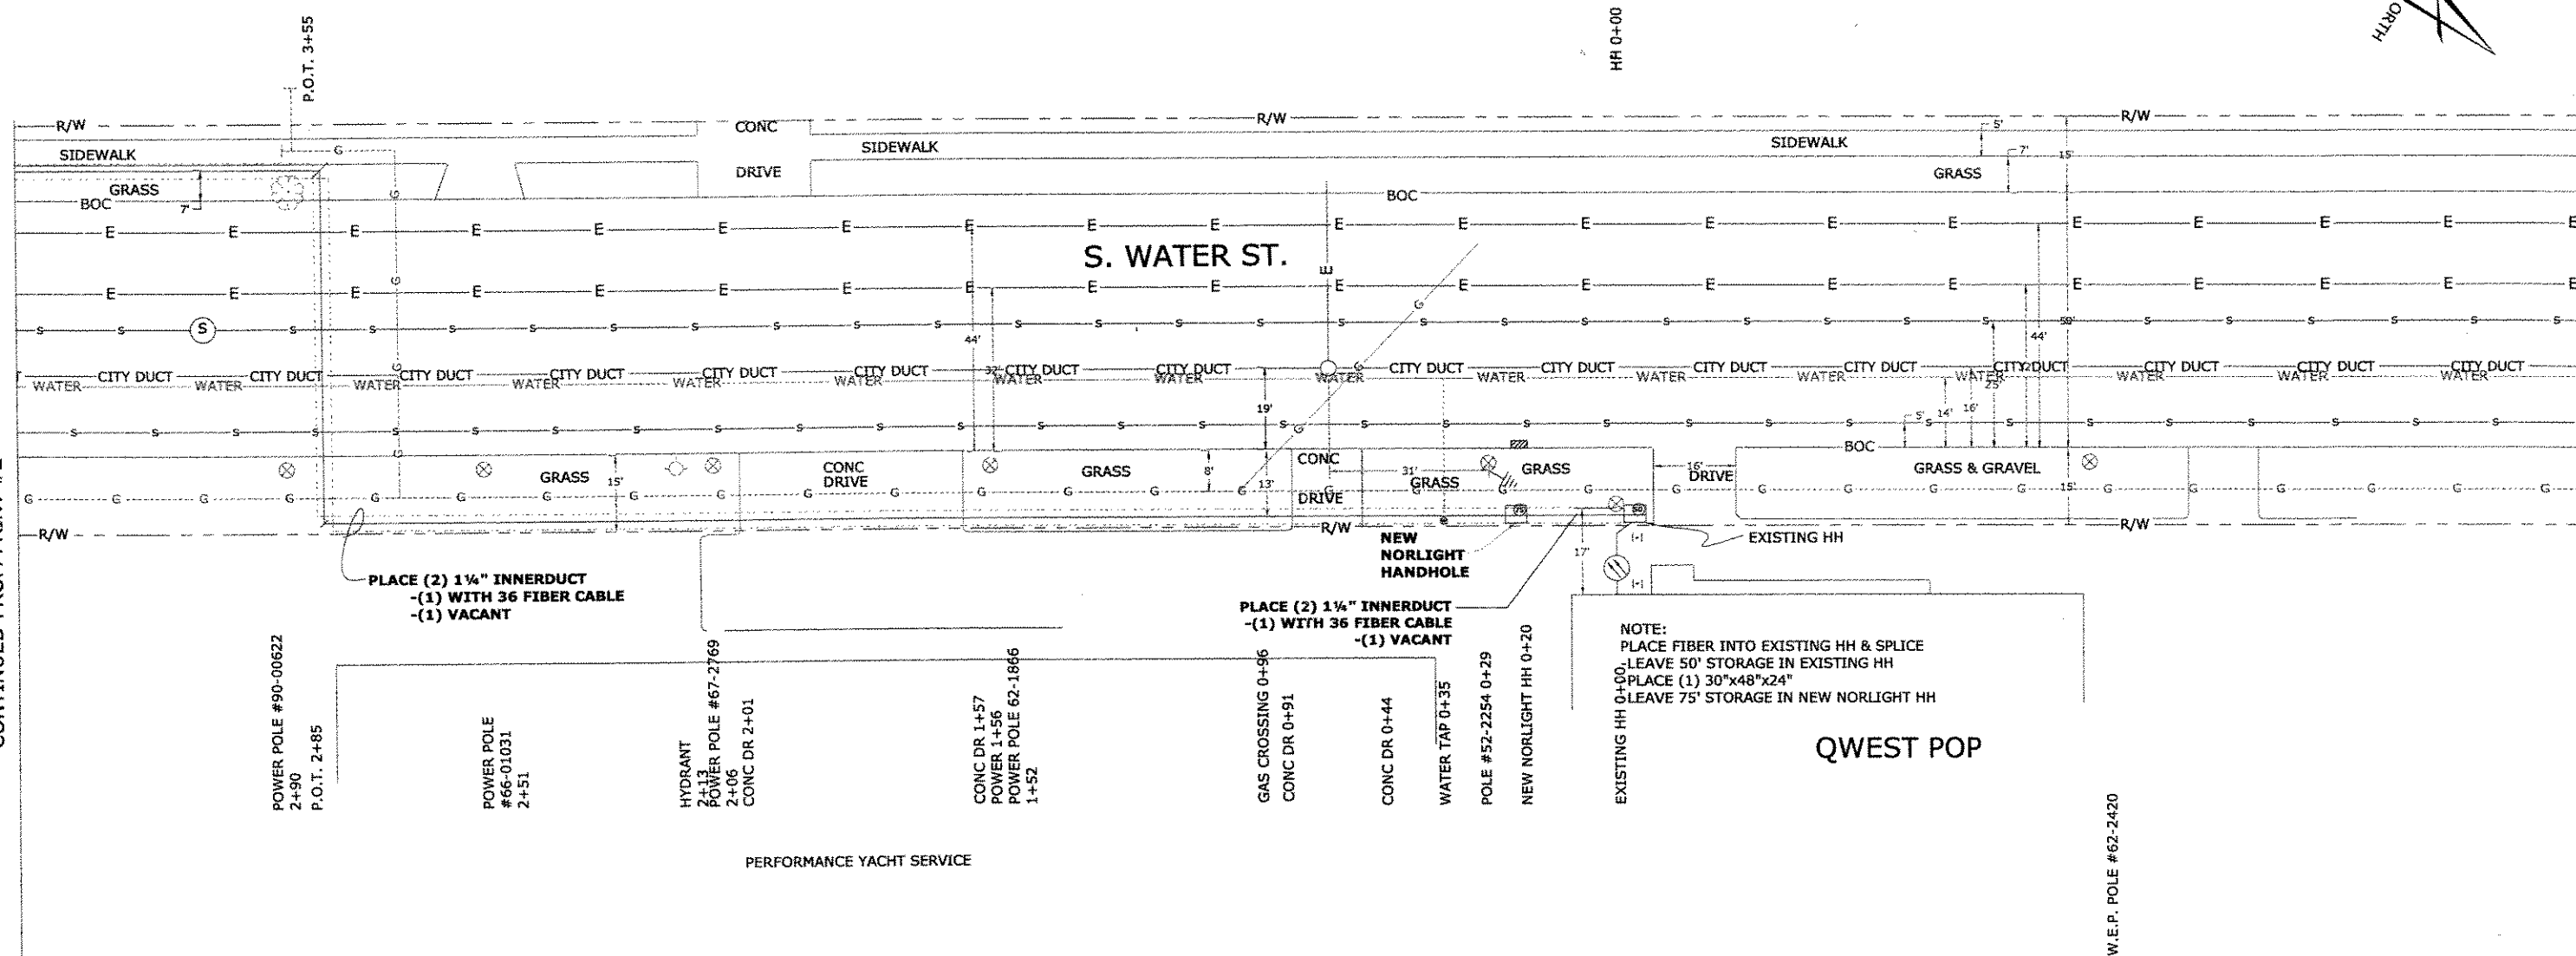

THE UTILITIES SHOWN ON THIS PLAN ARE INDICATED IN ACCORDANCE WITH AVAILABLE RECORDS. THE CONTRACTOR SHALL BE RESPONSIBLE FOR OBTAINING EXACT LOCATIONS AND ELEVATIONS OF ALL UTILITIES FROM THE OWNERS OF THE RESPECTIVE UTILITIES AND FROM FIELD VERIFICATION WHERE NECESSARY.

REVISIONS	DATE	BY

NORLIGHT
GUARDIANS OF DATA



THIS DOCUMENT AND THE INFORMATION DISCLOSED HEREIN, ARE THE PROPRIETARY DATA OF NORLIGHT TELECOMMUNICATIONS. THIS DOCUMENT, NOR THE INFORMATION DISCLOSED HEREIN, IS NOT TO BE REPRODUCED, ADOPTED, OR PUBLISHED WITHOUT THE WRITTEN AUTHORIZATION OF NORLIGHT TELECOMMUNICATIONS. COPYRIGHT OF NORLIGHT TELECOMMUNICATIONS 2004 ©

DRN:	
CKD:	
DATE:	
SCALE:	NONE
NO:	1 OF 4

Milwaukee Route 1

CONC. DR 8+40
RR TRACK 8+11
CONC. DR 8+10
RR TRACK 7+92
POWER MH & SERVICE 7+90

WATER SERVICE CROSSING 7+82
POWER MH 7+71
WATER SERVICE CROSSING 7+63
SEWER MH 7+54
POWER POLE#87-02489 7+54

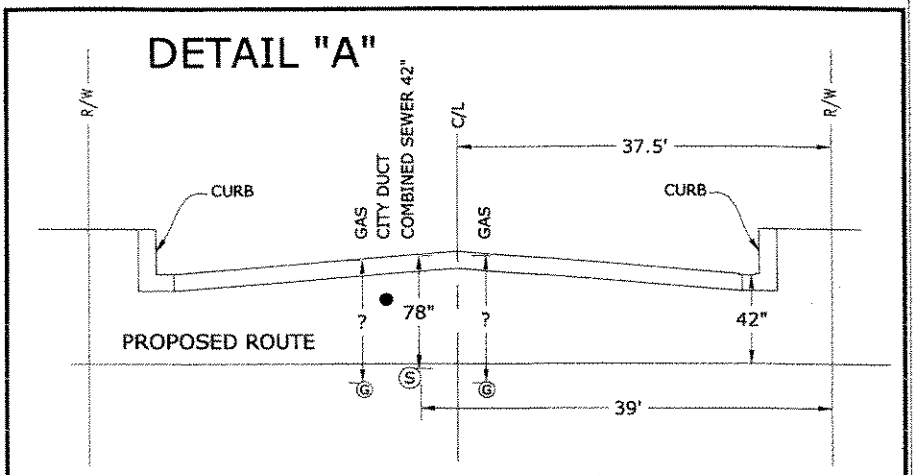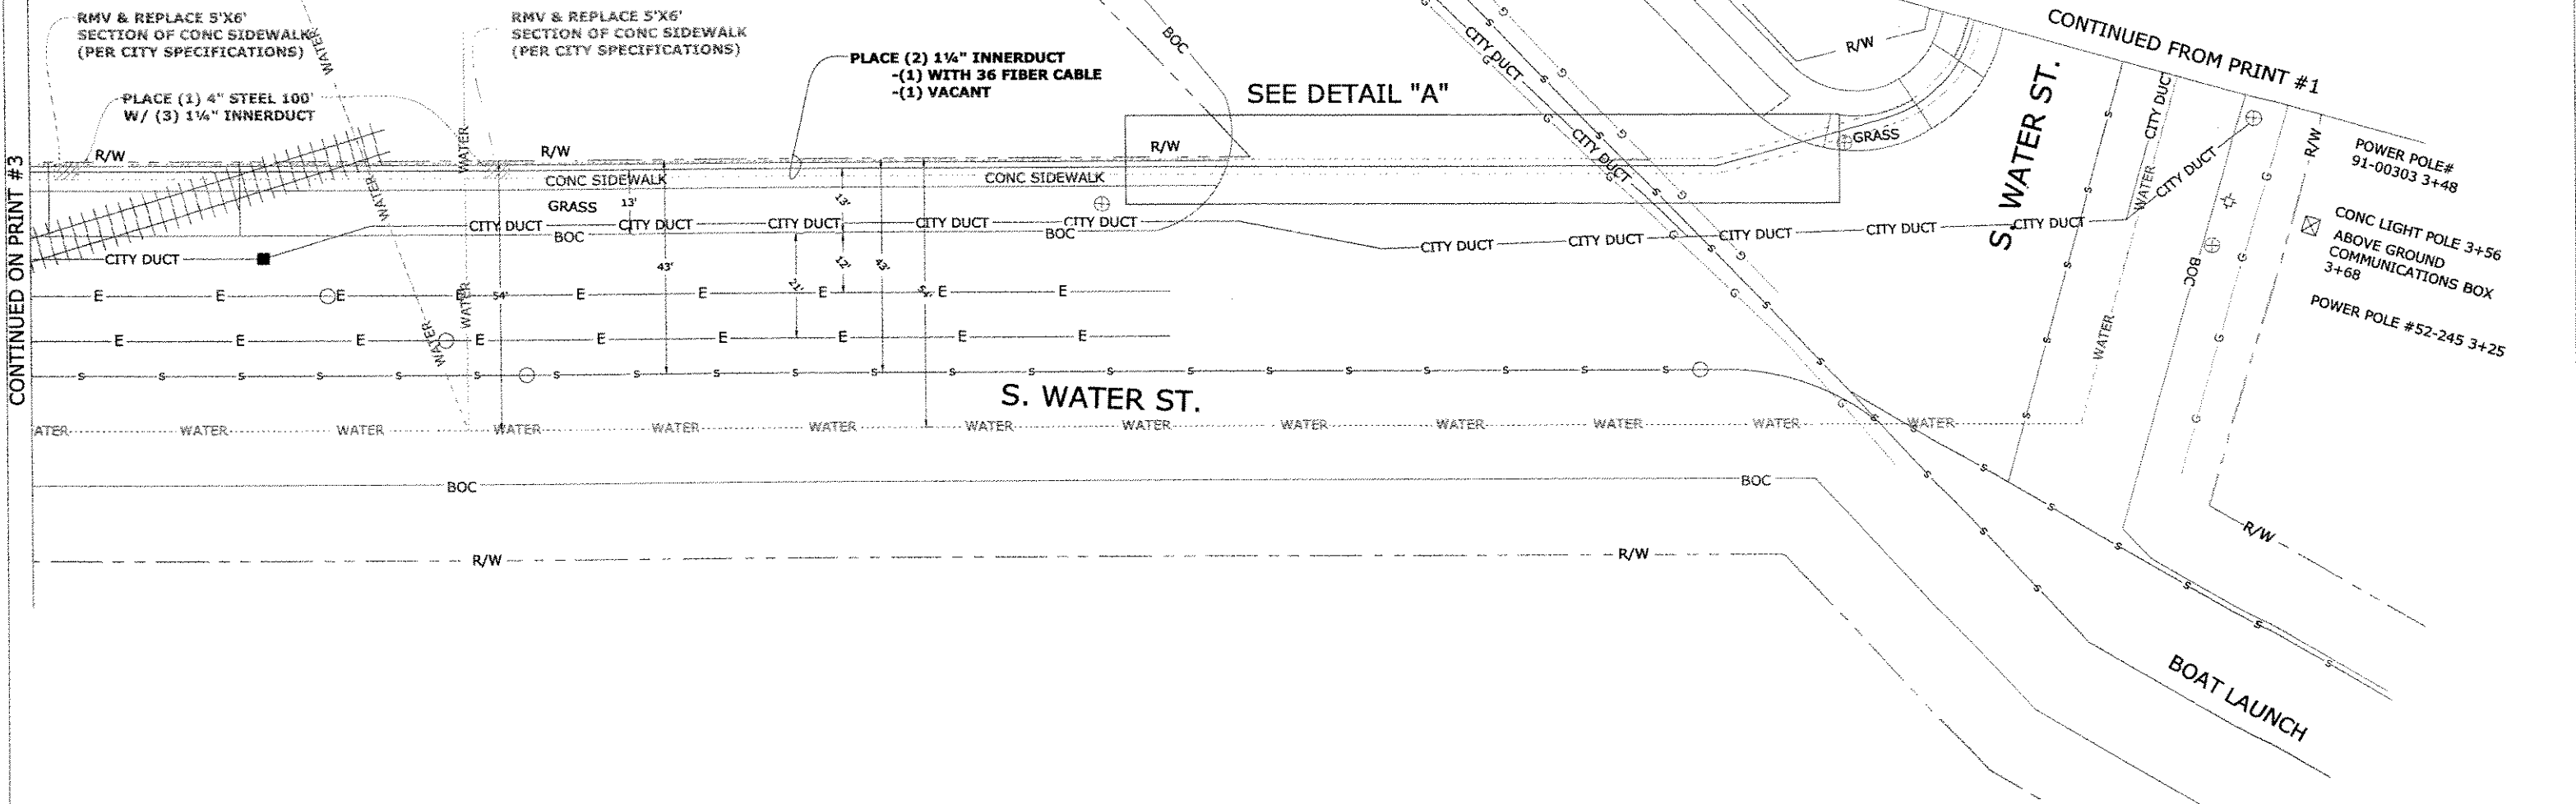

THE UTILITIES SHOWN ON THIS PLAN ARE INDICATED IN ACCORDANCE WITH THE CITY OF MILWAUKEE RECORDS. THE CONTRACTOR SHALL BE RESPONSIBLE FOR OBTAINING EXACT LOCATION OF ALL UTILITIES FROM THE OWNERS OF THE RESPECTIVE UTILITIES AND


AVAILABLE RECORDS. THE CONTRACTOR SHALL BE RESPONSIBLE FOR OBTAINING EXACT LOCATION OF ALL UTILITIES FROM THE OWNERS OF THE RESPECTIVE UTILITIES AND

REVISIONS	DATE	BY

NORLIGHT
GUARDIANS OF DATA
THIS DOCUMENT AND THE INFORMATION DISCLOSED HEREIN, ARE THE PROPRIETARY DATA OF NORLIGHT TELECOMMUNICATIONS. THIS DOCUMENT, NOR THE INFORMATION DISCLOSED HEREIN, IS NOT TO BE REPRODUCED, ADOPTED, OR PUBLISHED WITHOUT THE WRITTEN AUTHORIZATION OF NORLIGHT TELECOMMUNICATIONS. COPYRIGHT © NORLIGHT TELECOMMUNICATIONS 2004

DRN:	
CKD:	
DATE:	
SCALE:	NONE
NO:	2 OF 4

Milwaukee Route 1

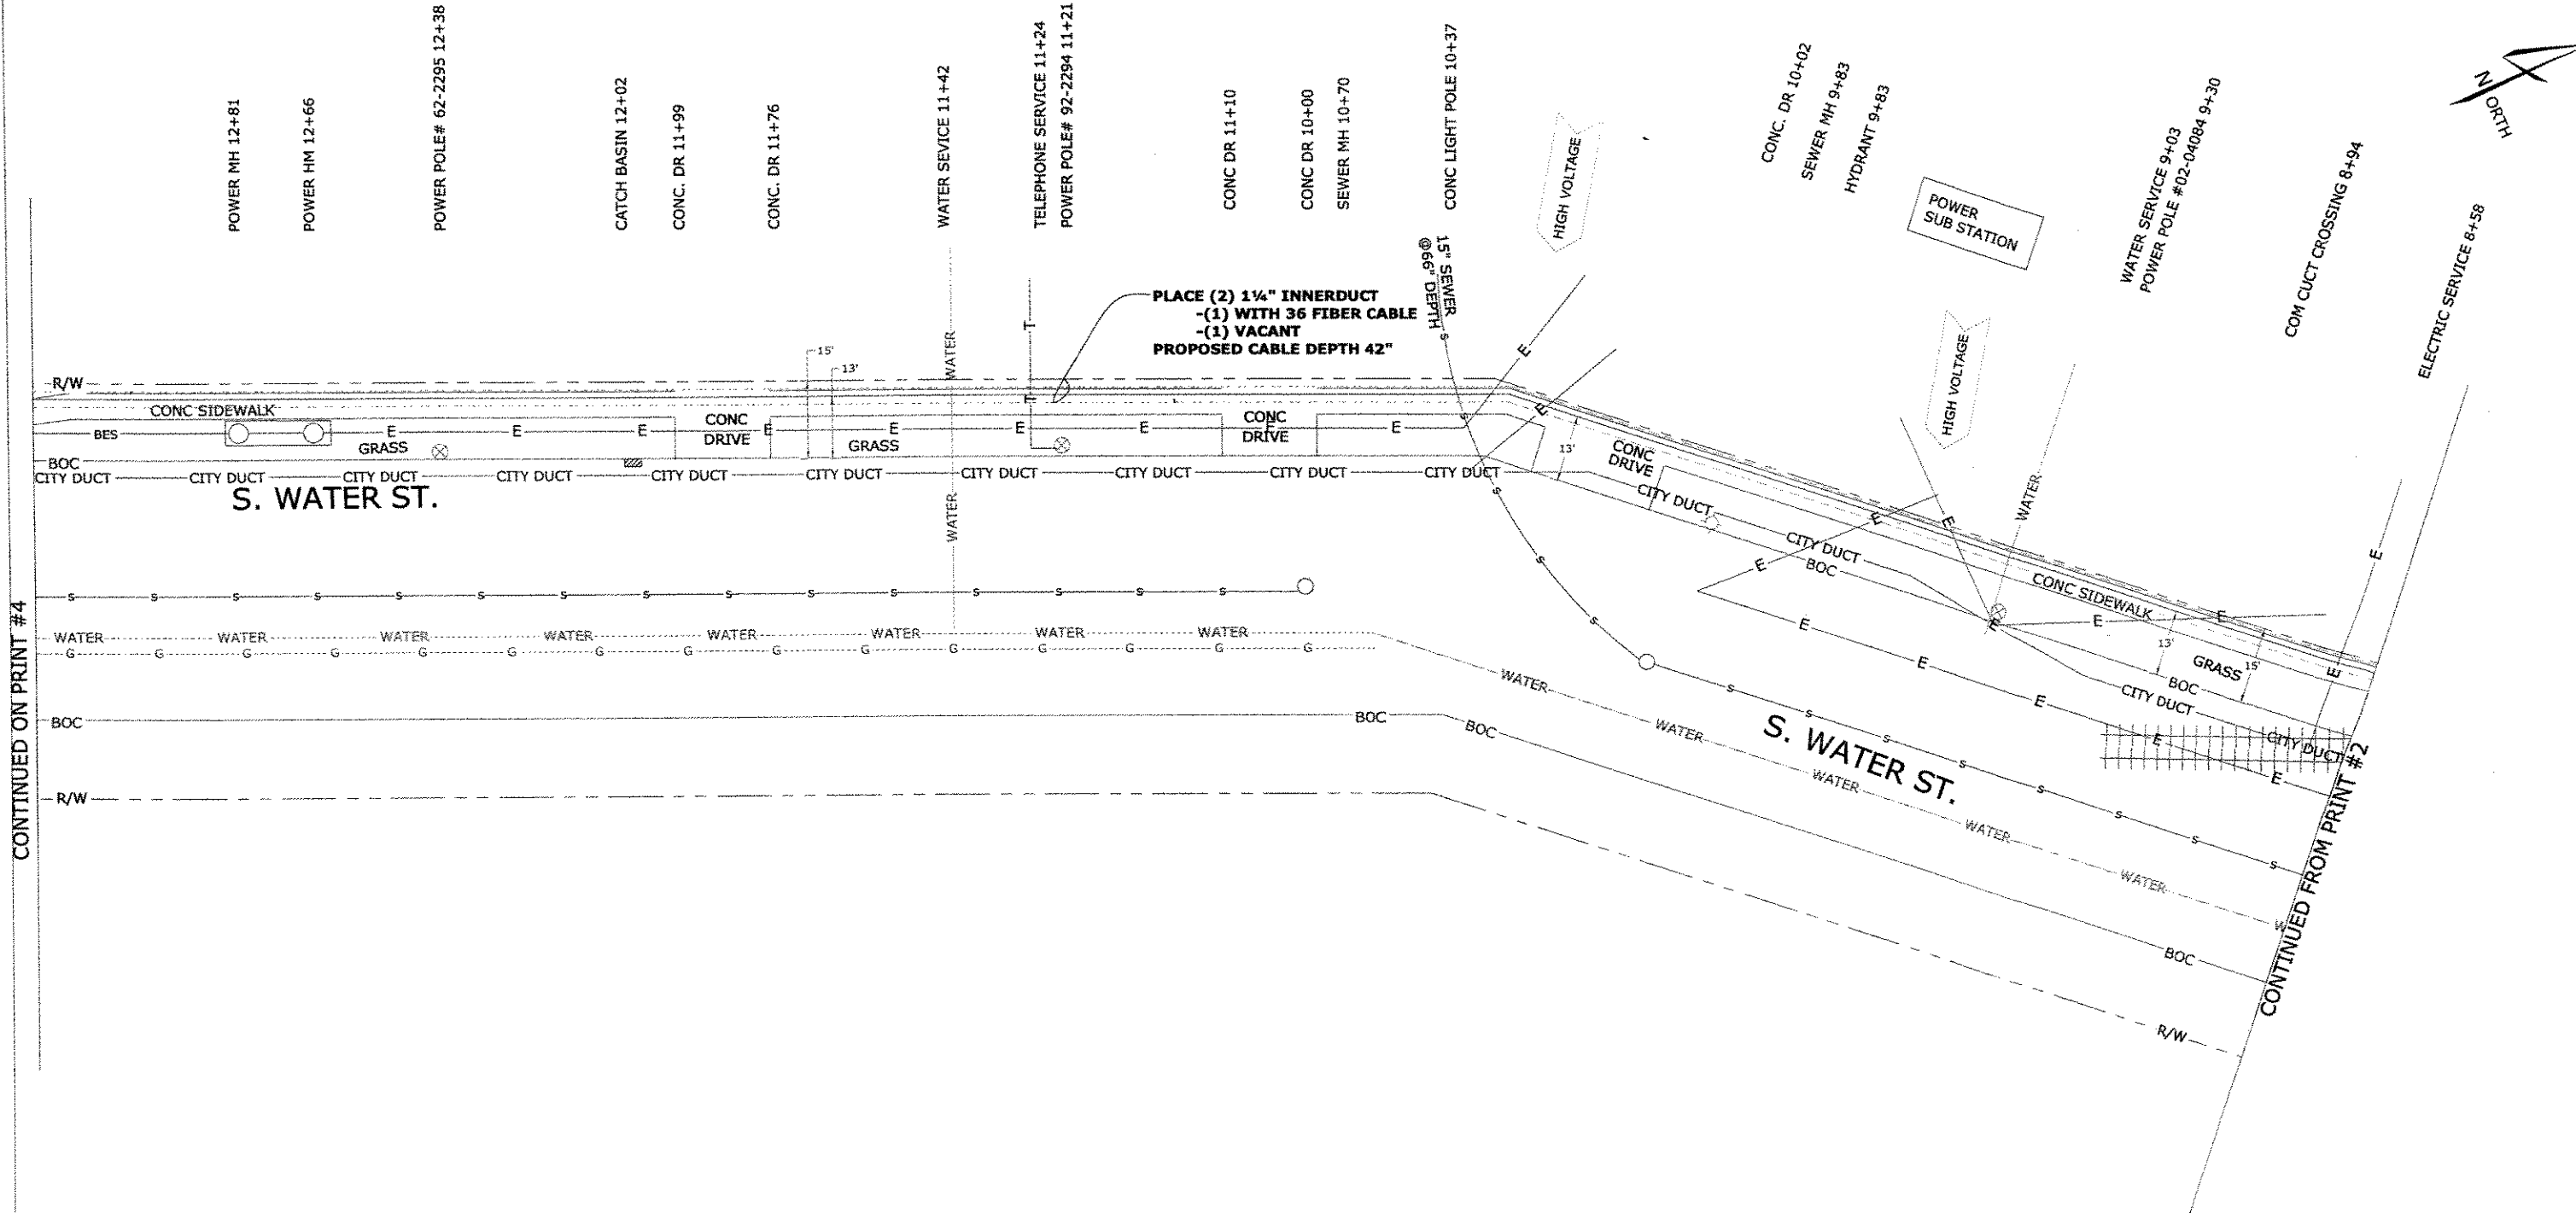

THE UTILITIES SHOWN ON THIS PLAN ARE INDICATED IN ACCORDANCE WITH AVAILABLE RECORDS. THE CONTRACTOR SHALL BE RESPONSIBLE FOR OBTAINING EXACT LOCATIONS AND ELEVATIONS OF ALL UTILITIES FROM THE OWNERS OF THE RESPECTIVE UTILITIES AND FROM FIELD VERIFICATION WHERE NECESSARY.

REVISIONS	DATE	BY




THIS DOCUMENT AND THE INFORMATION DISCLOSED HEREIN, ARE THE PROPRIETARY DATA OF NORLIGHT TELECOMMUNICATIONS. THIS DOCUMENT, NOR THE INFORMATION DISCLOSED HEREIN, IS NOT TO BE REPRODUCED, ADAPTED, OR PUBLISHED WITHOUT THE WRITTEN AUTHORIZATION OF NORLIGHT TELECOMMUNICATIONS. COPYRIGHT OF NORLIGHT TELECOMMUNICATIONS 2004 ©


DRN:	
CKD:	
DATE:	
SCALE: NONE	
NO:	3 OF 4

Milwaukee Route 1

CONTINUED ON PRINT #2

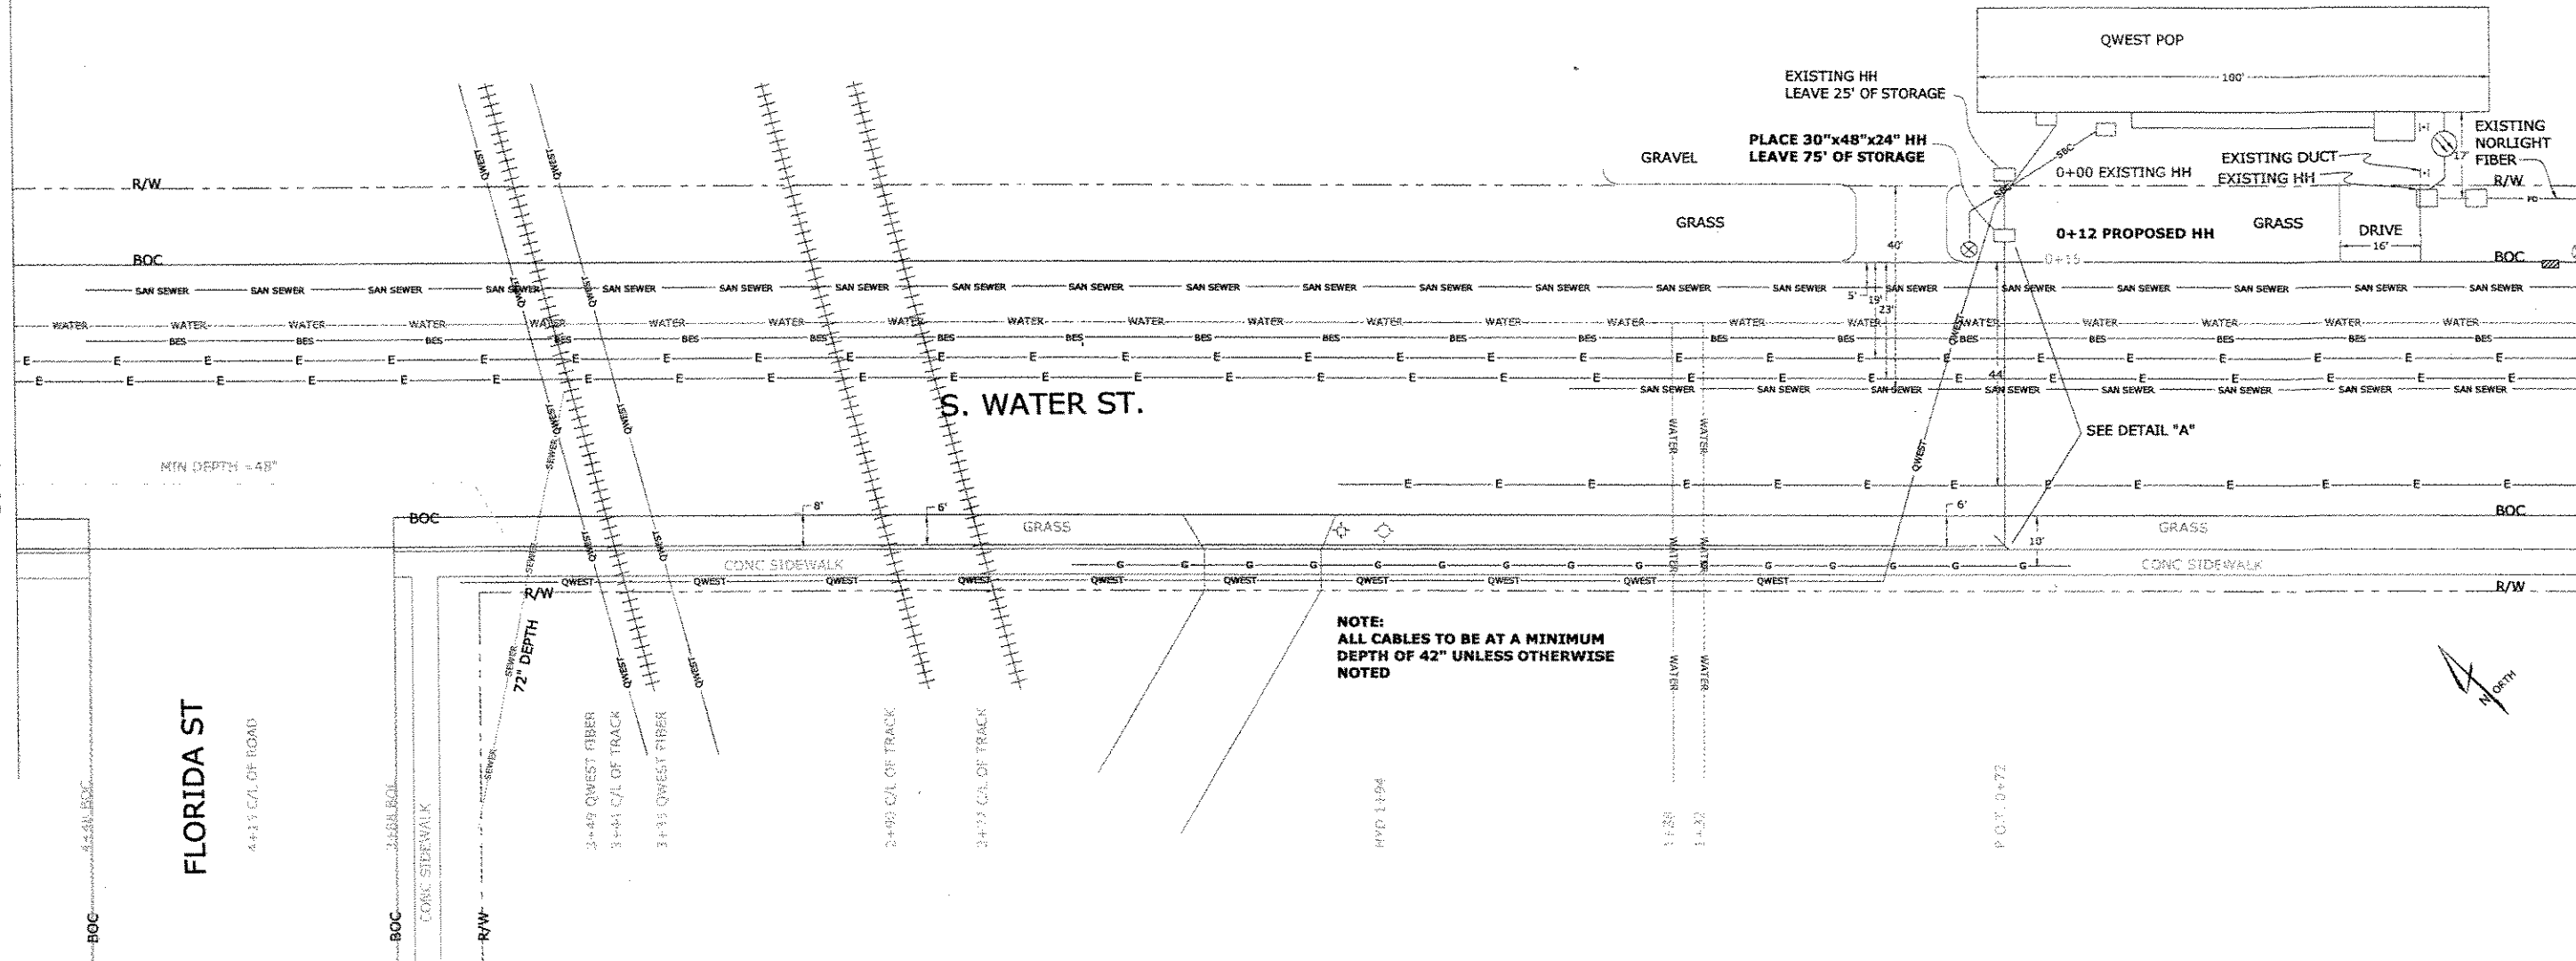

NOTE:
ALL CABLES TO BE AT A MINIMUM
DEPTH OF 42" UNLESS OTHERWISE
NOTED

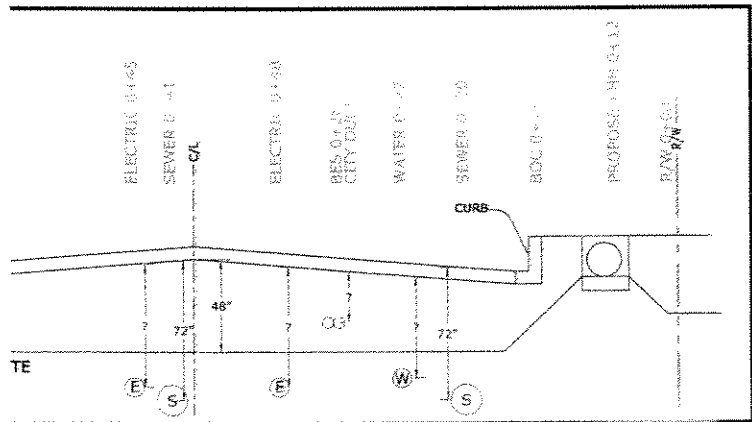

THE UTILITIES SHOWN ON THIS PLAN ARE INDICATED IN ACCORD WITH RECORDS. THE CONTRACTOR SHALL BE RESPONSIBLE FOR OBTAINING EXACT LOCATIONS OF ALL UTILITIES FROM THE OWNERS OF THE RESPECTIVE UTILITIES AND

RECORDS. THE CONTRACTOR SHALL BE RESPONSIBLE FOR OBTAINING EXACT LOCATIONS OF ALL UTILITIES FROM THE OWNERS OF THE RESPECTIVE UTILITIES AND


REVISIONS	DATE	BY




THIS DOCUMENT AND THE INFORMATION DISCLOSED HEREIN, ARE THE PROPRIETARY DATA OF NORLIGHT TELECOMMUNICATIONS. THIS DOCUMENT, NOR THE INFORMATION DISCLOSED HEREIN, IS NOT TO BE REPRODUCED, ADOPTED, OR PUBLISHED WITHOUT THE WRITTEN AUTHORIZATION OF NORLIGHT TELECOMMUNICATIONS. COPYRIGHT © NORLIGHT TELECOMMUNICATIONS 2004

DRN: _____
CKD: _____
DATE: _____
SCALE: NONE
NO: 1 OF 5

Milwaukee Route 2

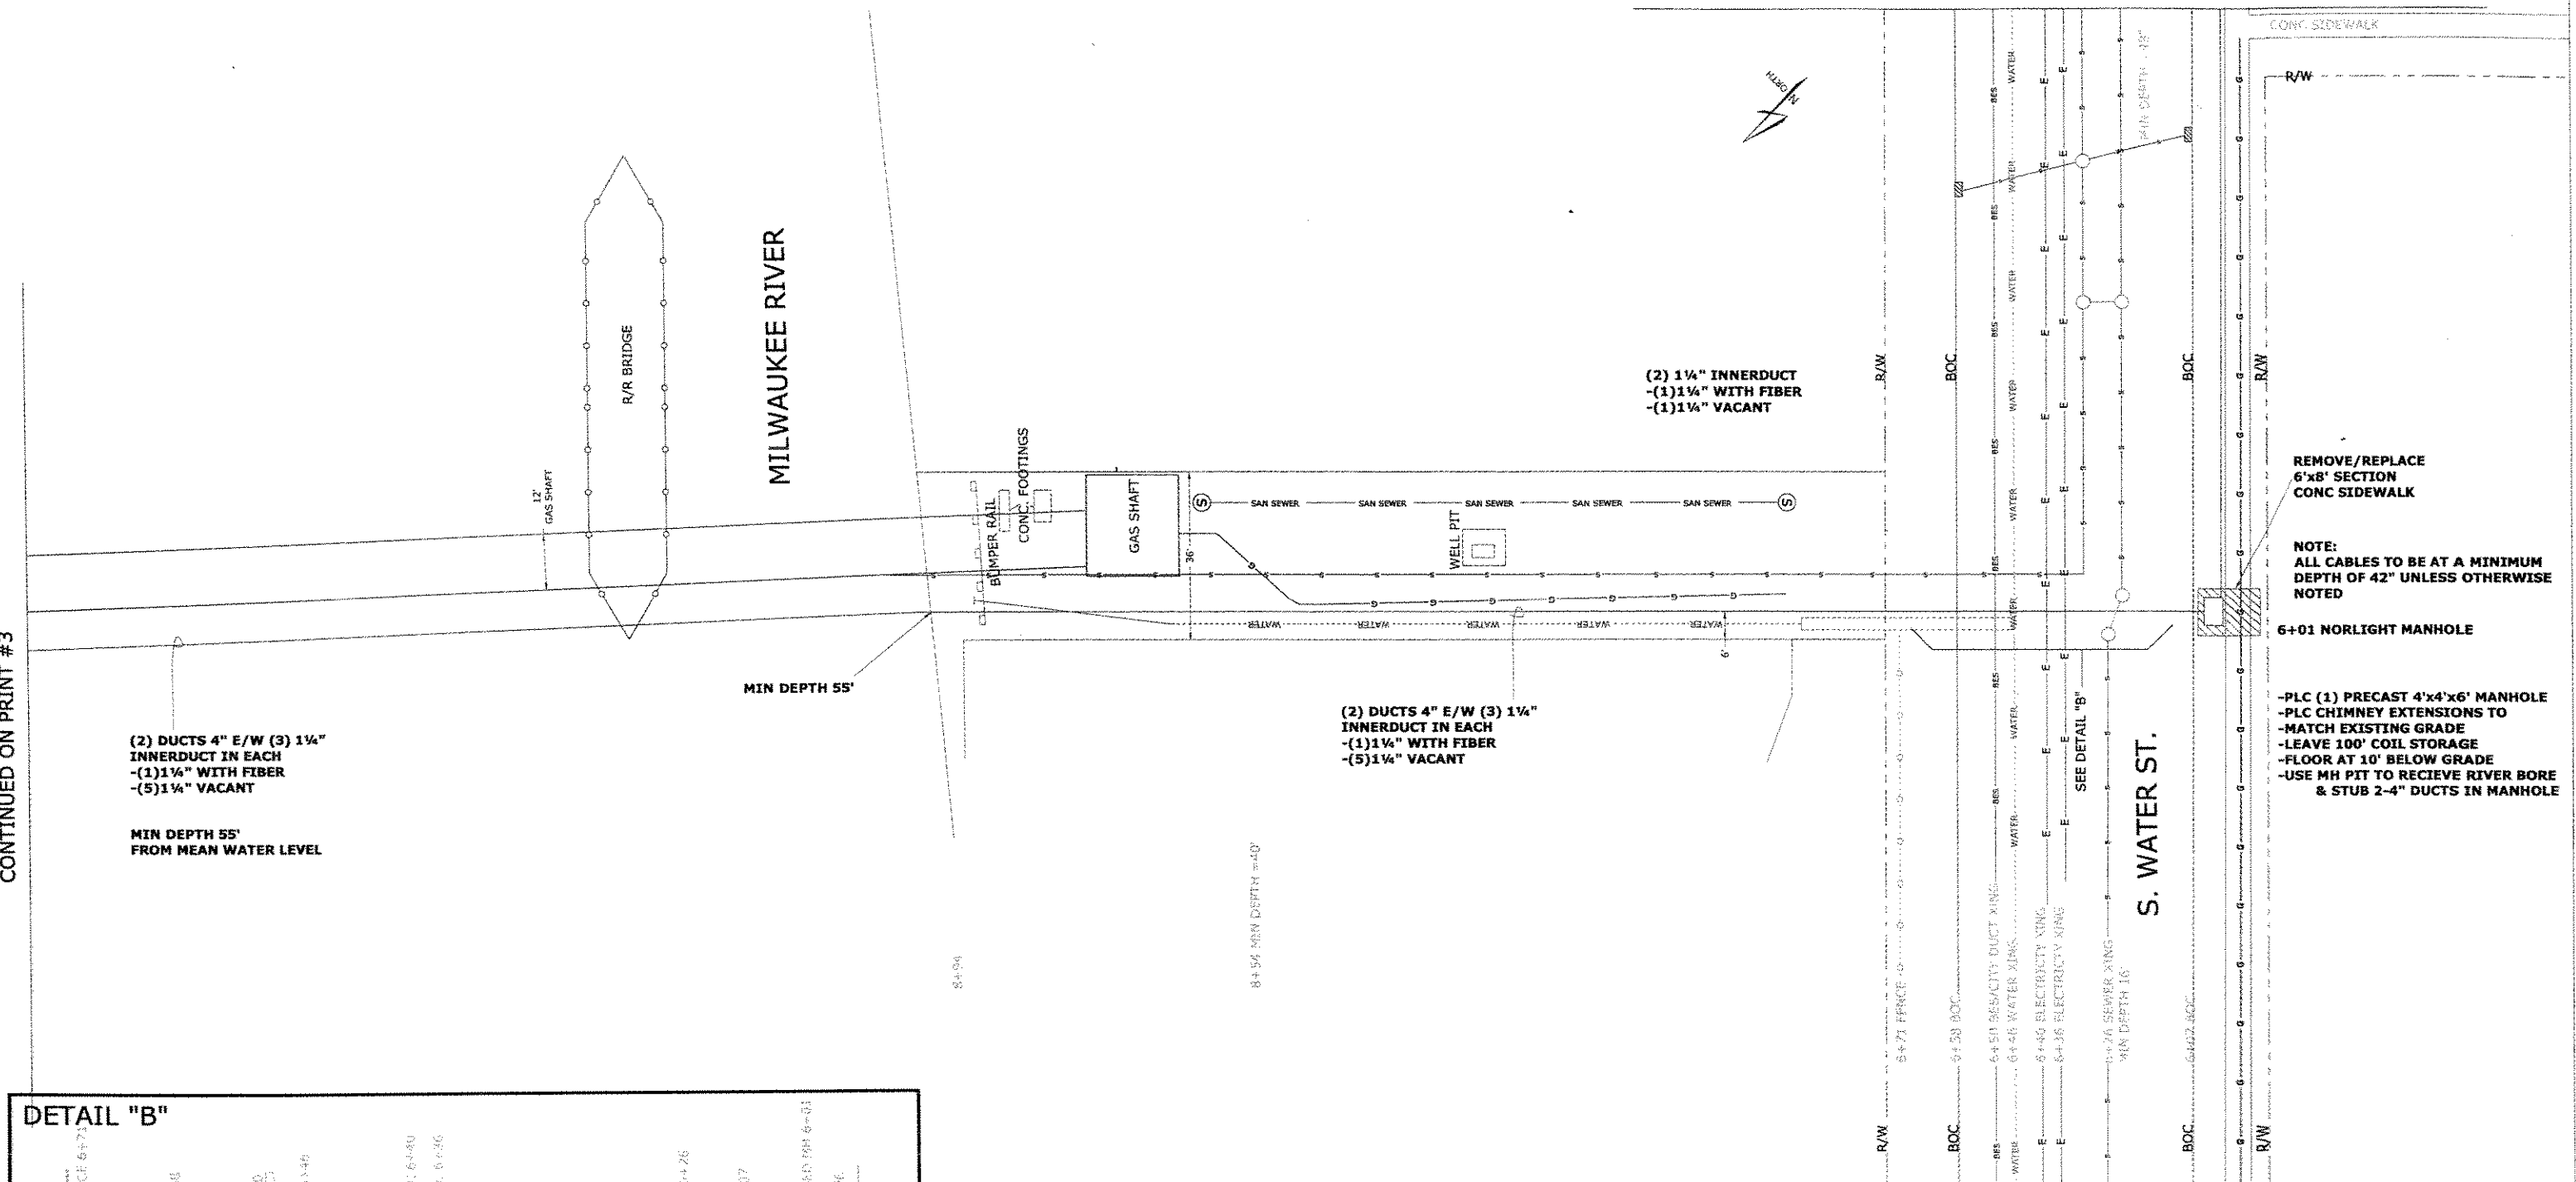

DETAIL "B"

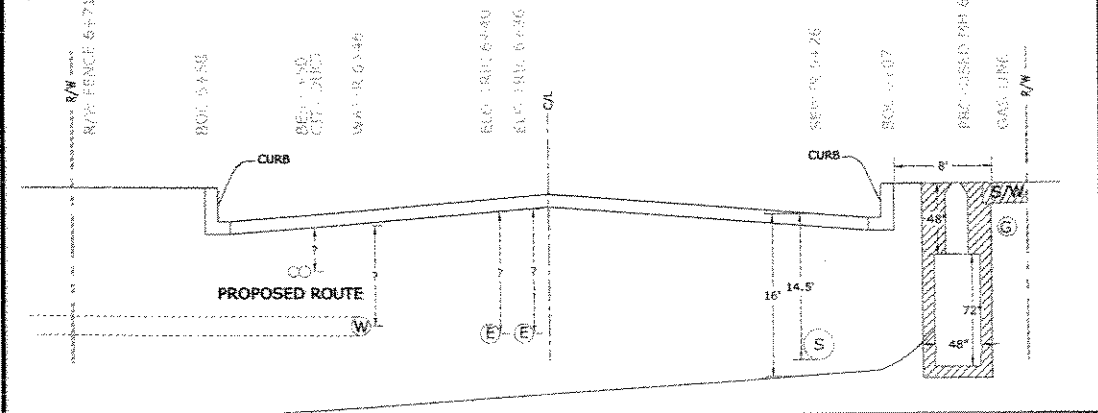

THE UTILITIES SHOWN ON THIS PLAN ARE INDICATED IN ACCORDANCE WITH AVAILABLE RECORDS. THE CONTRACTOR SHALL BE RESPONSIBLE FOR OBTAINING EXACT LOCATIONS AND ELEVATIONS OF ALL UTILITIES FROM THE OWNERS OF THE RESPECTIVE UTILITIES AND FROM FIELD VERIFICATION WHERE NECESSARY.


REVISIONS	DATE	BY




THIS DOCUMENT AND THE INFORMATION DISCLOSED HEREIN, ARE
THE PROPRIETARY DATA OF NORLIGHT TELECOMMUNICATIONS.
THIS DOCUMENT, NOR THE INFORMATION DISCLOSED HEREIN, IS
NOT TO BE REPRODUCED, ADOPTED, OR PUBLISHED WITHOUT THE
WRITTEN AUTHORIZATION OF NORLIGHT TELECOMMUNICATIONS.
COPYRIGHT OF NORLIGHT TELECOMMUNICATIONS 2004 ©

DRN:	
CKD:	
DATE:	
SCALE: NONE	
NO:	2 OF 5

Milwaukee Route 2

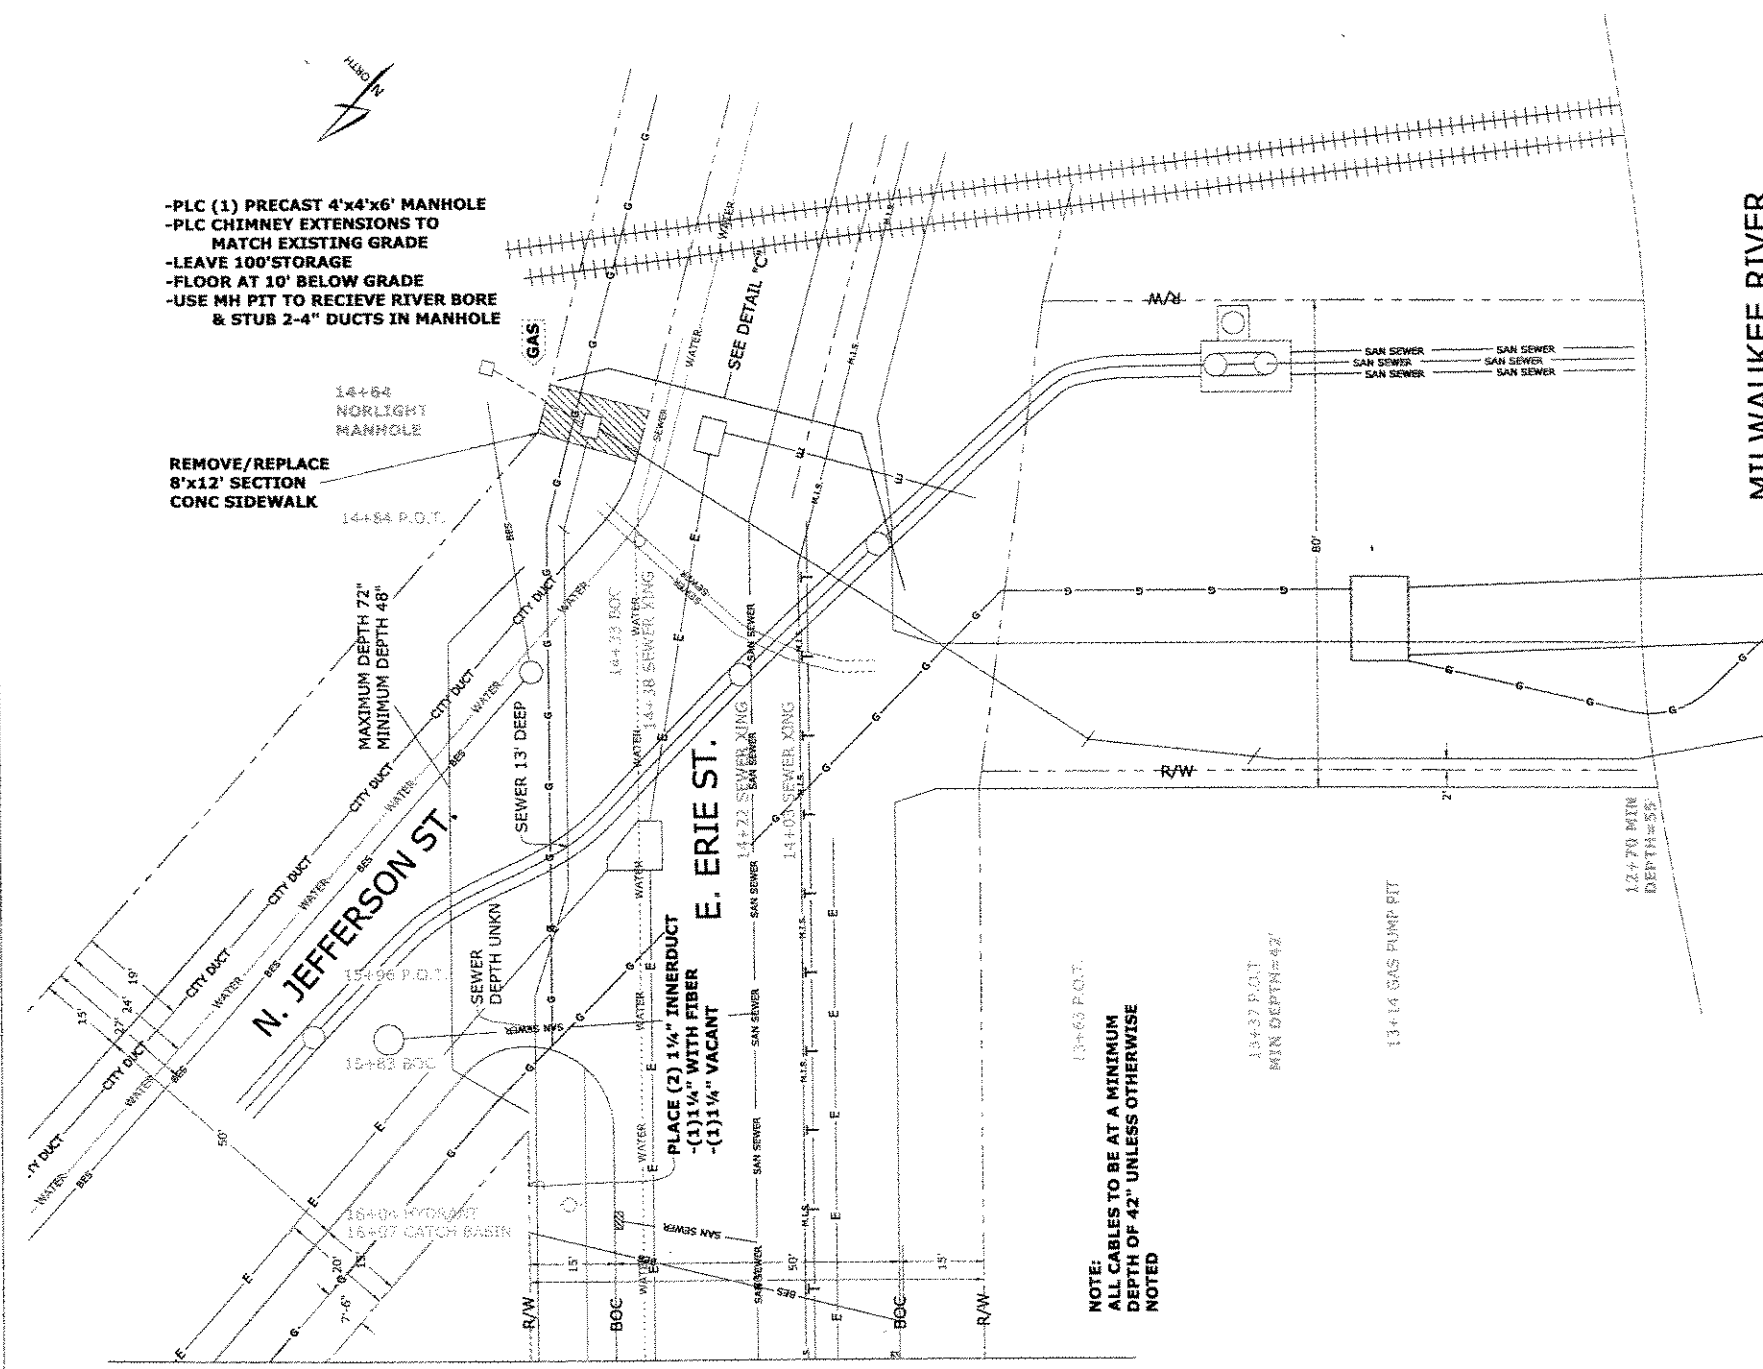

MILWAUKEE RIVER

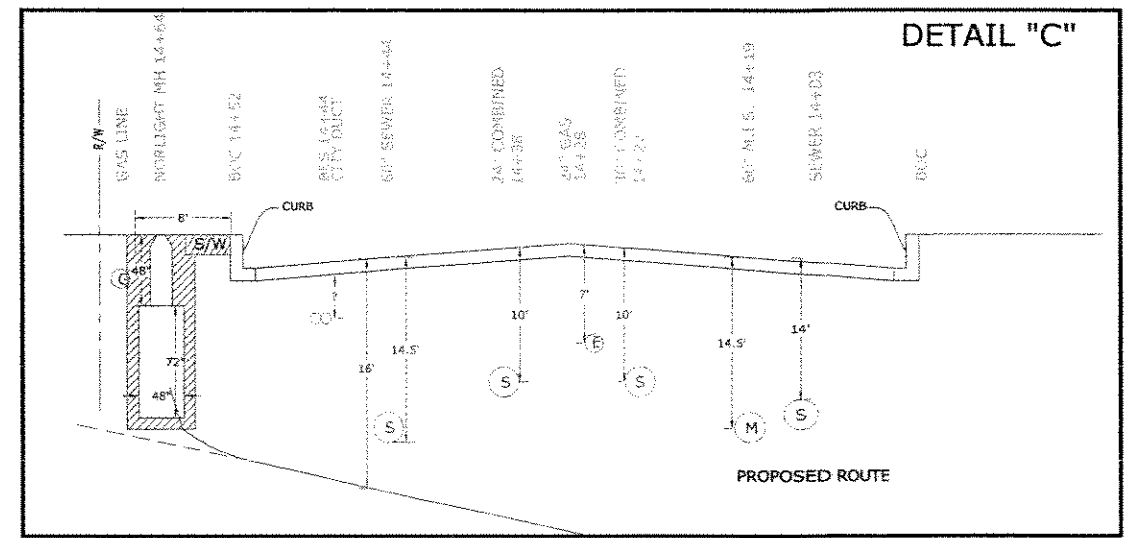

CONTINUED FROM PRINT #2

CONTINUED ON PRINT #4

THE UTILITIES SHOWN ON THIS PLAN ARE INDICATED IN ACCORDANCE WITH AVAILABLE RECORDS. THE CONTRACTOR SHALL BE RESPONSIBLE FOR OBTAINING EXACT LOCATIONS AND ELEVATIONS OF ALL UTILITIES FROM THE OWNERS OF THE RESPECTIVE UTILITIES AND FROM FIELD VERIFICATION WHERE NECESSARY.

REVISIONS	DATE	BY

NORLIGHT
GUARDIANS OF DATA

THIS DOCUMENT AND THE INFORMATION DISCLOSED HEREIN, ARE THE PROPRIETARY DATA OF NORLIGHT TELECOMMUNICATIONS. THIS DOCUMENT, NOR THE INFORMATION DISCLOSED HEREIN, IS NOT TO BE REPRODUCED, ADAPTED, OR PUBLISHED WITHOUT THE WRITTEN AUTHORIZATION OF NORLIGHT TELECOMMUNICATIONS. COPYRIGHT © NORLIGHT TELECOMMUNICATIONS 2004

DRN:	
CKD:	
DATE:	
SCALE:	NONE
NO:	3 OF 5

Milwaukee Route 2

