


W. WISCONSIN AVENUE

1/4 SEC. LINE

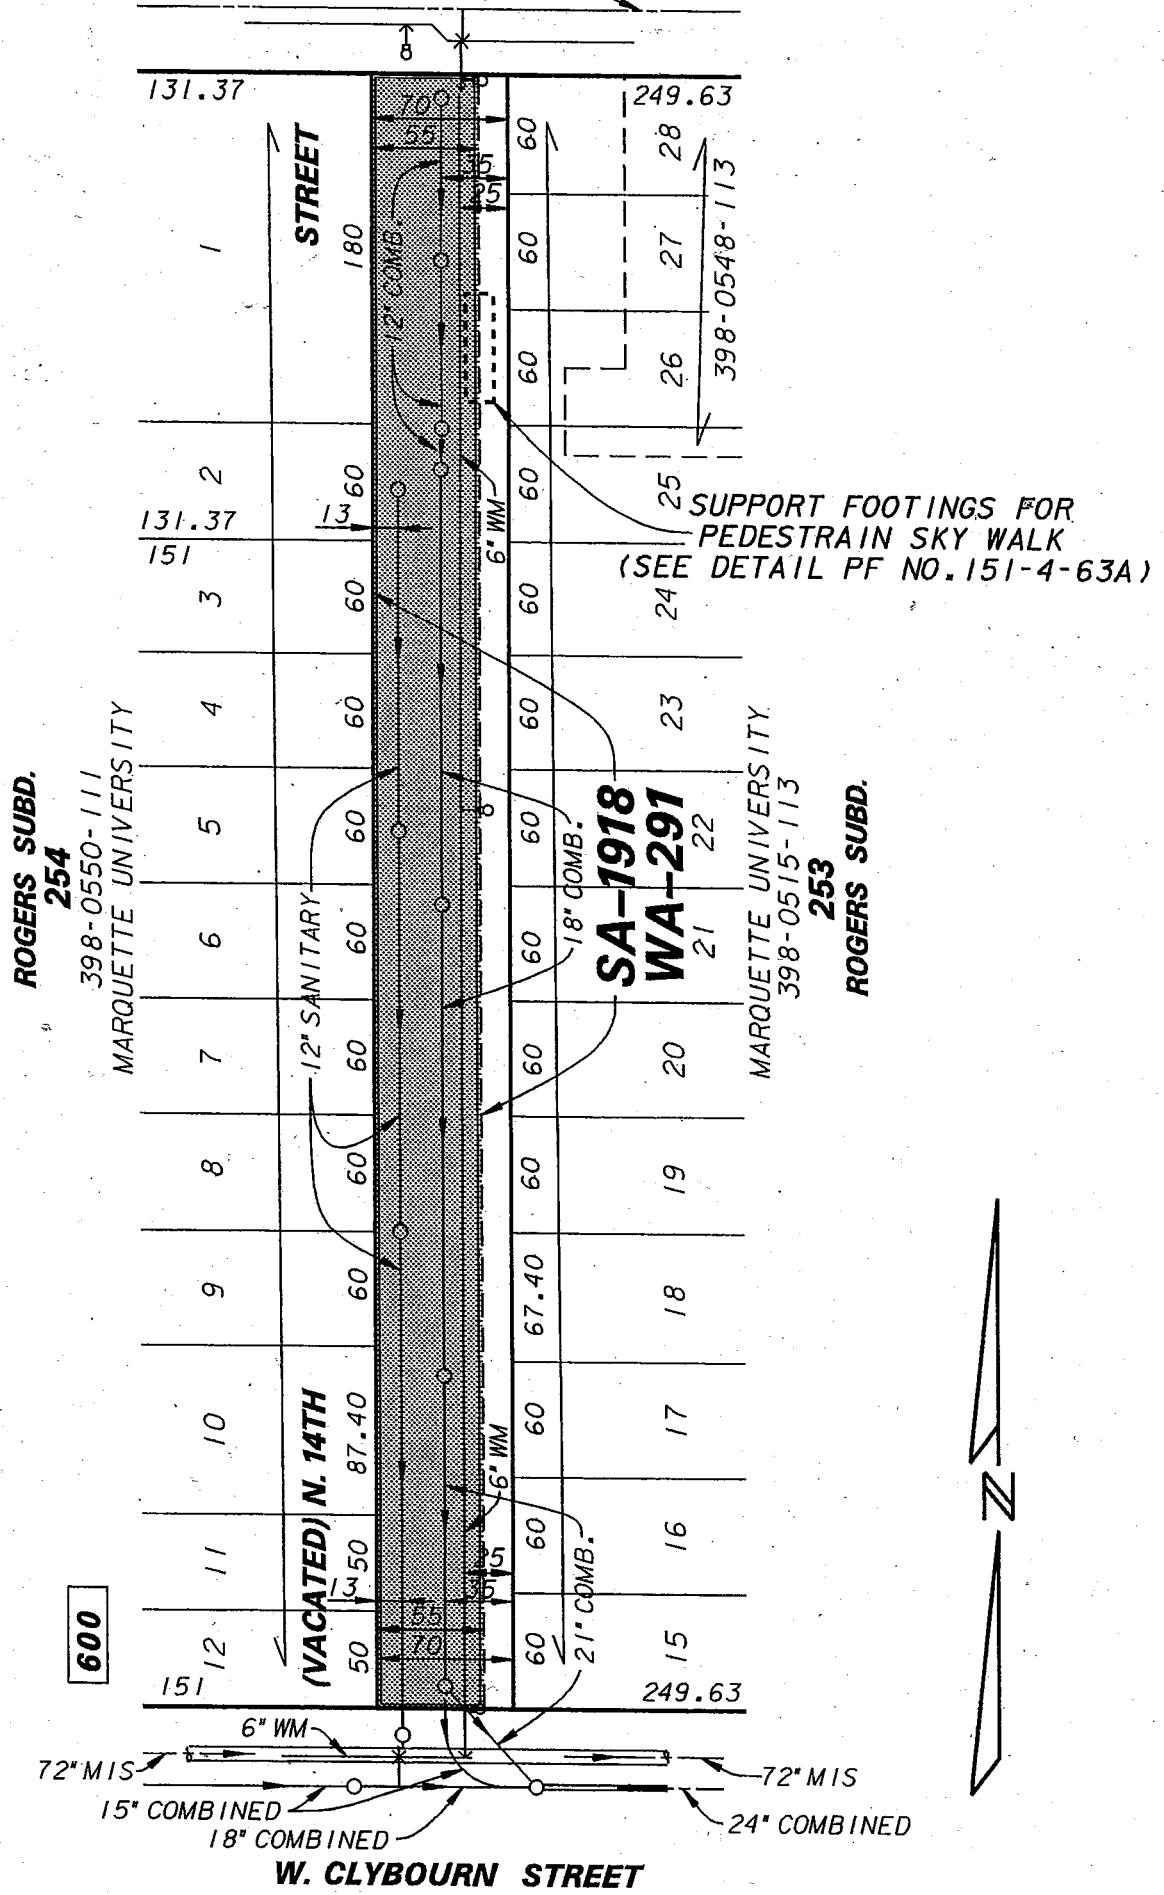

ROGERS SUBD.
254
398-0550-111

MARQUETTE UNIVERSITY

MARQUETTE UNIVERSITY
398-0515-113

ROGERS SUBD.
253

SA-1918
WA-291

600



ENVIRONMENTAL ENGINEERING SECTION		
INFRASTRUCTURE SERVICES DIVISION DEPARTMENT OF PUBLIC WORKS MILWAUKEE, WISCONSIN		
PLAN OF SEWER EASEMENT		
AREA IN	S.E. 1/4 SEC. 30, T. 7 N., R. 22 E.	
(VACATED) N. 14TH STREET FROM W. CLYBOURN STREET TO W. WISCONSIN AVENUE		
SCALE 1" =	100'	ATLAS PAGE NO. 399
		EASE NO. SA-1918 & WA-291
DRAWN BY	KELLER	CH'KD. BY
		W.O. NO.
APPROVED	<i>Martin Coyne</i>	
		DATE 10/19/01
APPROVED	<i>Duffy Olanich</i>	
		FILE NO. 151-4-63